




EXTRACT 107

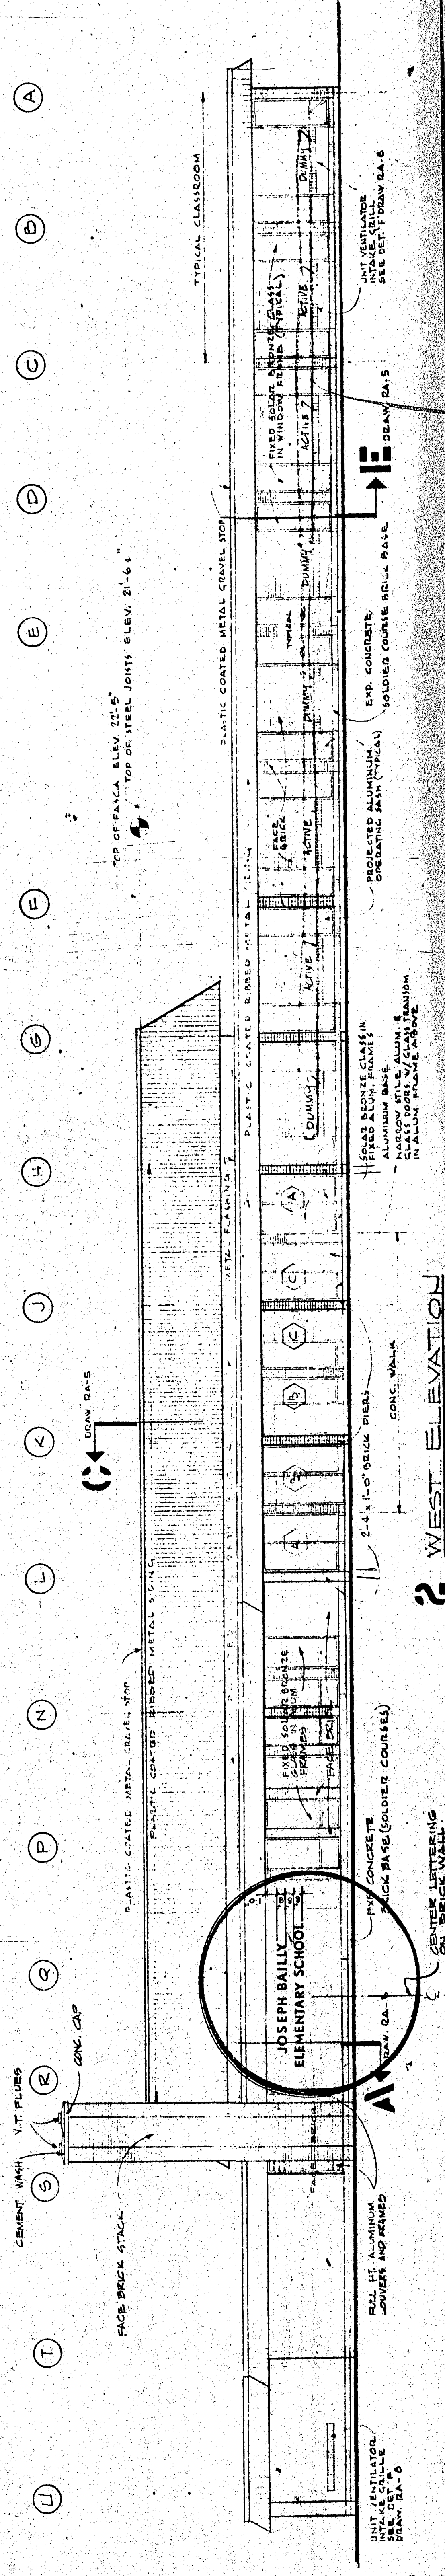

## 2. WEST ELEVATION

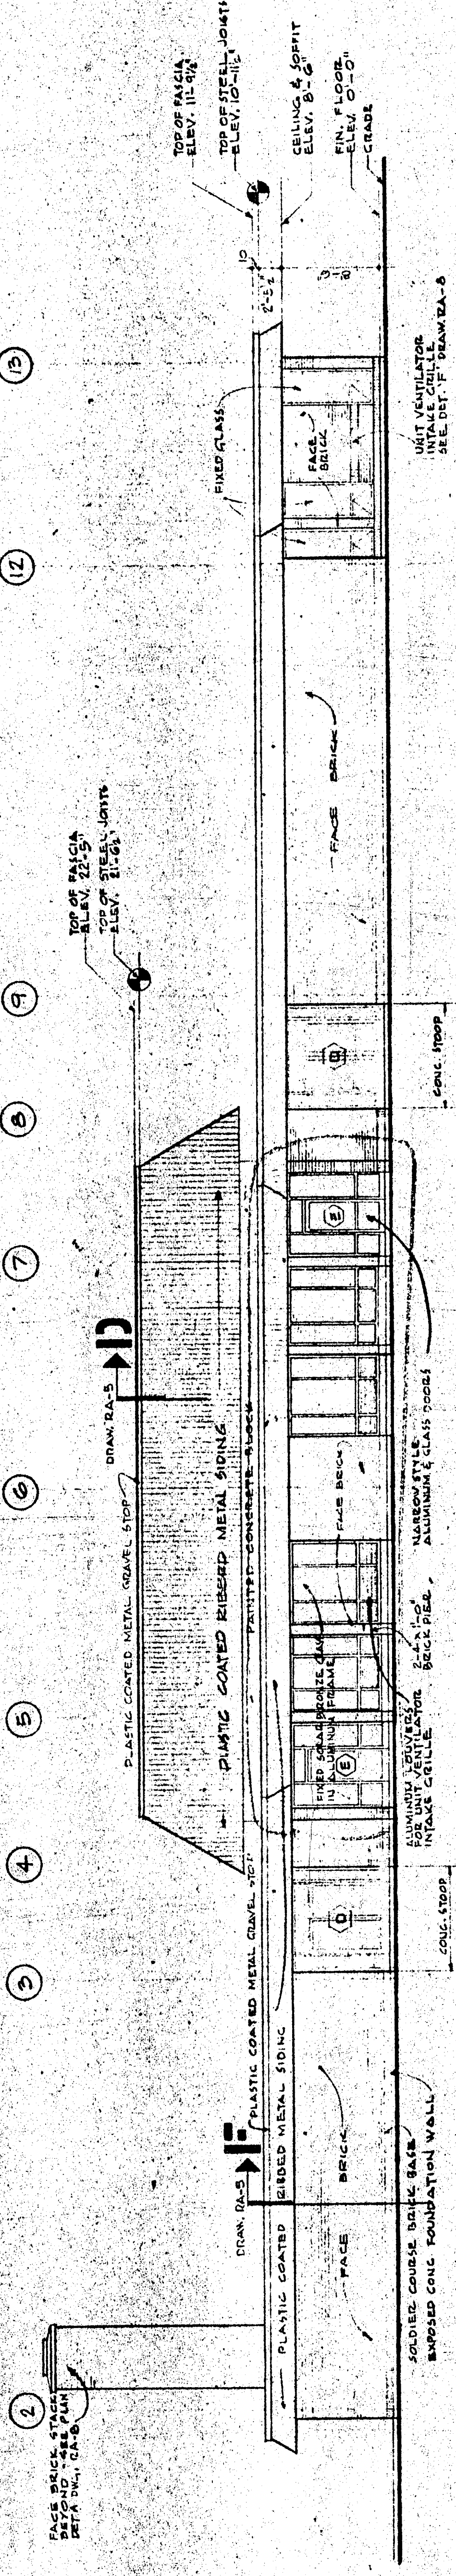

### 3. SOUTH ELEVATION

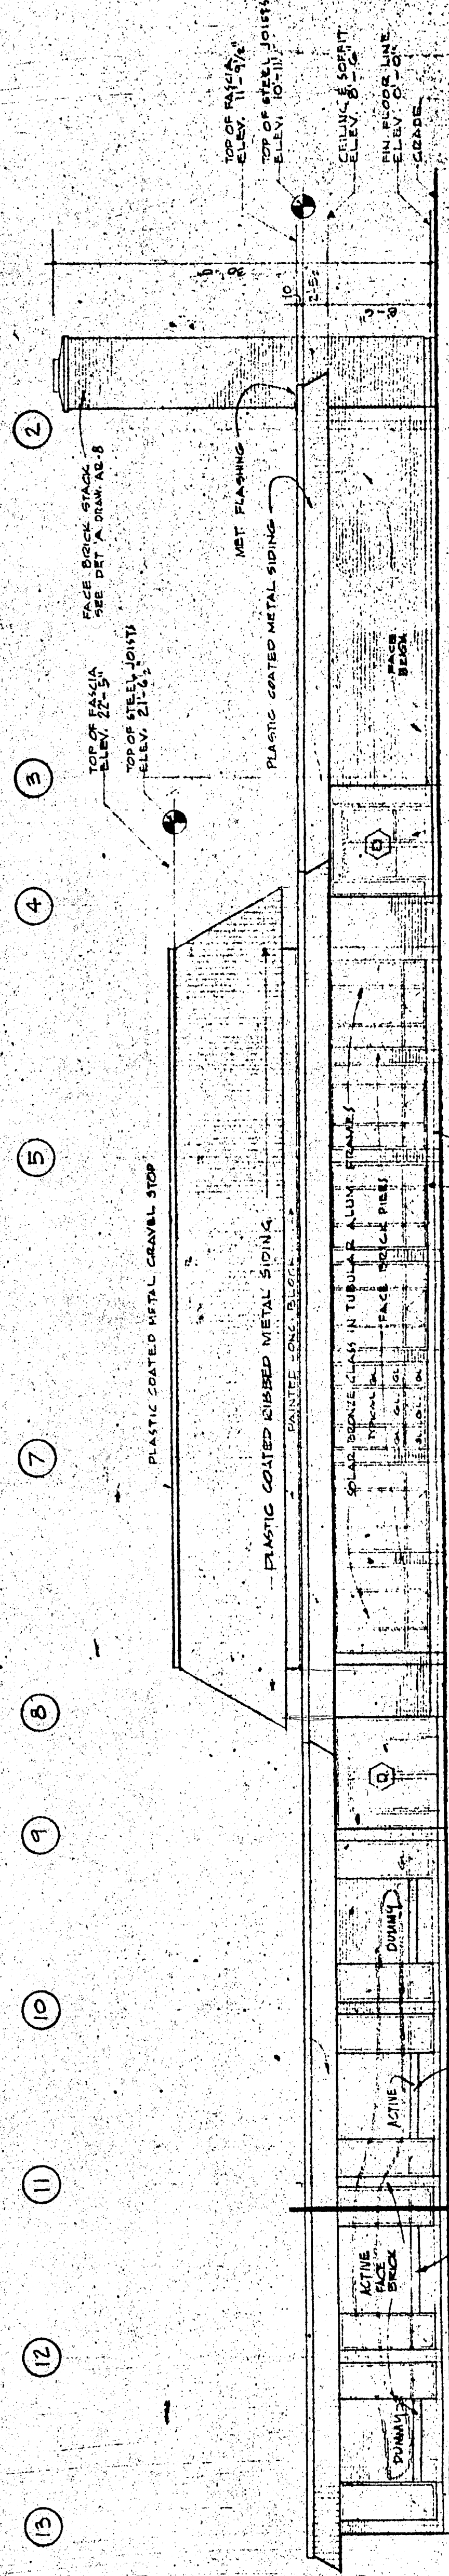

## ELEVATIONS

**WESTCHESTER  
TOWNSHIP  
ELEMENTARY  
SCHOOL**

**5TH STREET & UNION AVENUE  
CHESTERTON INDIANA**

**FOR THE  
WESTCHESTER TOWNSHIP**

**ARCHITECTS**  
309 West Jackson Blvd.  
Chicago, Illinois 60606  
Phone 312-437-9300

**ASSOCIATES**  
132 North Calumet Road  
Chesterton, Indiana 46304  
Phone 319-924-1790

**CHESTER L. STIMP & ASSOCIATES**

|             |                 |
|-------------|-----------------|
| DATE        | OCTOBER 8, 1968 |
| PROJECT NO. | 21910-3         |
| DRAWN BY    | M. REANES       |
| CHECKED BY  | CLEWENT         |
| DEPT. HEAD  | STUBBMAN        |
| PROJ. ARCH. | REINGOLD        |

Neelam Sanjiva Reddy

[illegible][illegible]