


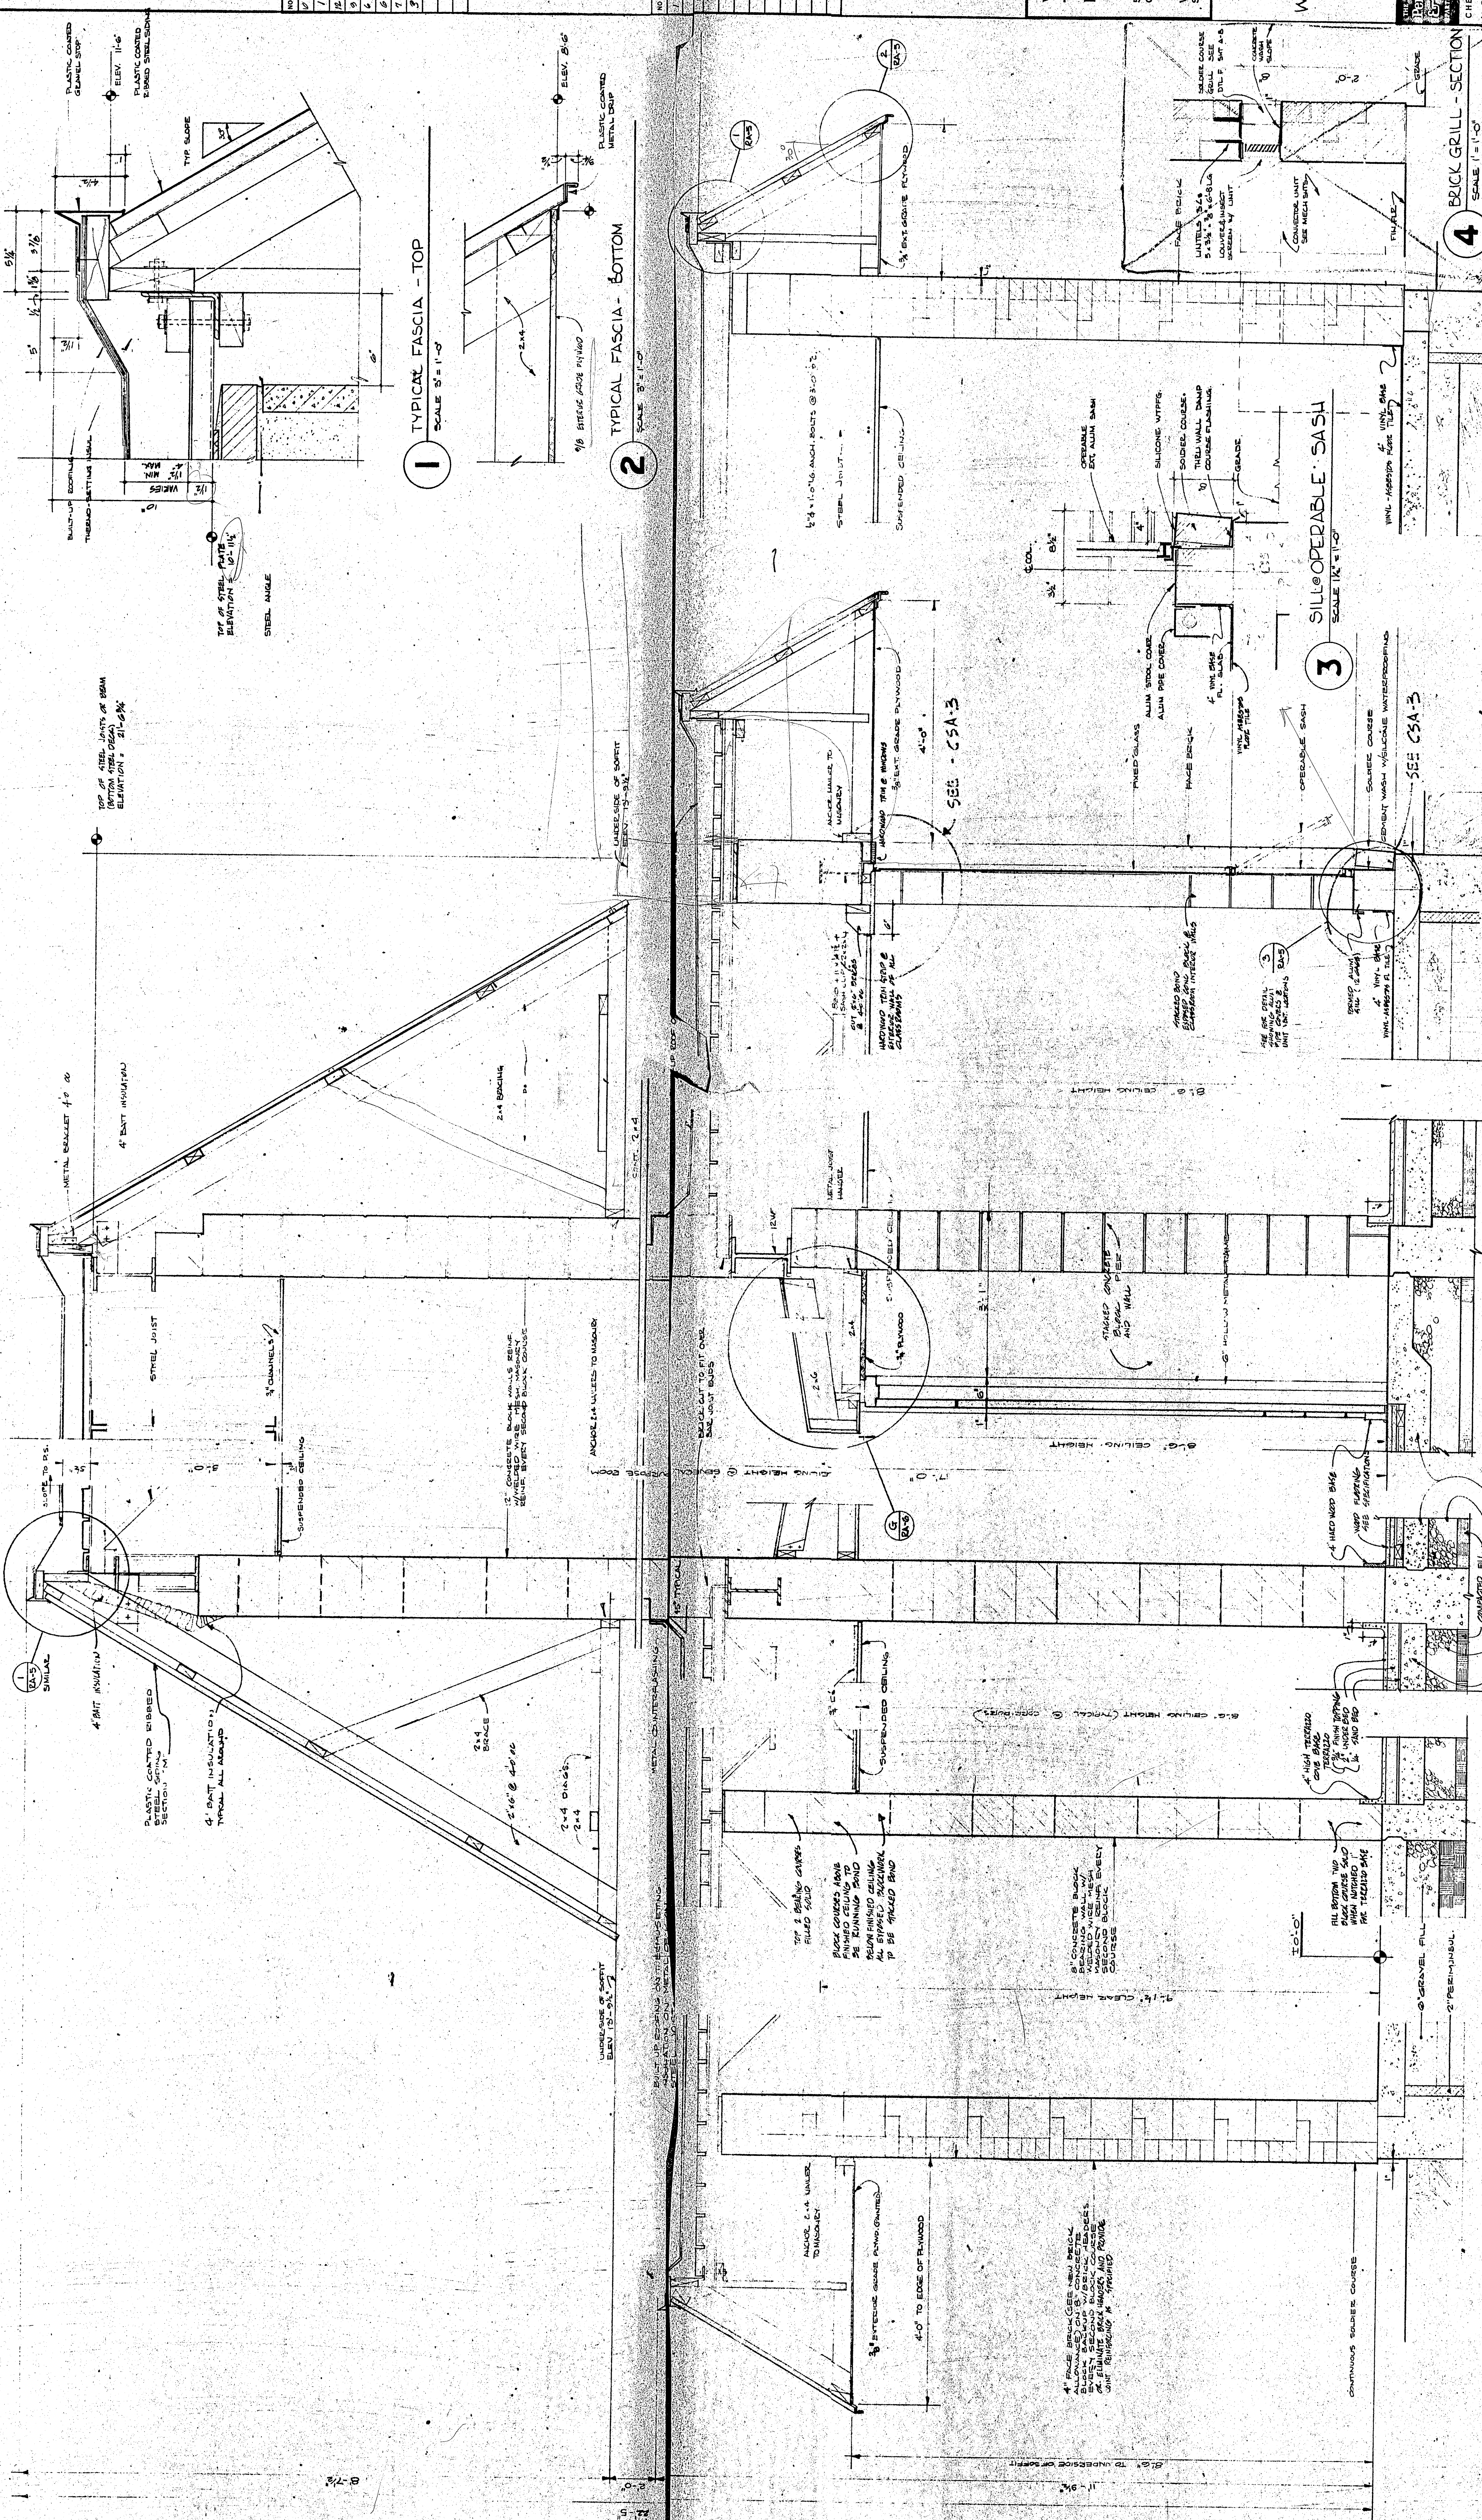

SECTION A @ BOILER ROOM
SCALE 1" = 1'-0"

SECTION B @ INTERIOR WALL

SECTION C @ COL. 4

SECTION D @ COLUMN 5

SECTION E @ CLASSROOM WINDOW
SCALE 1" = 1'-0"

SECTION F @ CLASSROOM ENDWALL
SCALE 1" = 1'-0"

WESTCHESTER
TOWNSHIP
ELEMENTARY
SCHOOL
541 STREET LUNION AVENUE
CHESTER TOWNSHIP INDIANA
FOR THE
WESTCHESTER TOWNSHIP
SCHOOL CORPORATION

WALL SECTIONS

ARCHITECTS
WESTCHESTER TOWNSHIP
SCHOOL CORPORATION
100 WEST LEXINGTON BLVD.
WESTCHESTER, INDIANA 46084
PHONE 317-237-1300

ENGINEERS
L. STEPHENSON & ASSOCIATES
132 NORTH CLINTON ROAD
INDIANAPOLIS, INDIANA 46204
PHONE 317-237-1310

DATE: 12/15/65
PROJECT NO. 12-15-65
DRAWN BY: J. STEPHENSON
CHECKED BY: J. STEPHENSON
APPROVED BY: J. STEPHENSON

APPROVED FOR CONSTRUCTION
DATE: 12/15/65

RA 5

THIS DRAWING IS THE PROPERTY OF THE ARCHITECT AND ENGINEER. IT IS TO BE USED ONLY FOR THE PROJECT AND SITE SPECIFICALLY IDENTIFIED HEREON. IT IS NOT TO BE REPRODUCED, COPIED, OR IN ANY MANNER MISUSED WITHOUT THE WRITTEN CONSENT OF THE ARCHITECT AND ENGINEER. DATE: 8-14-66