



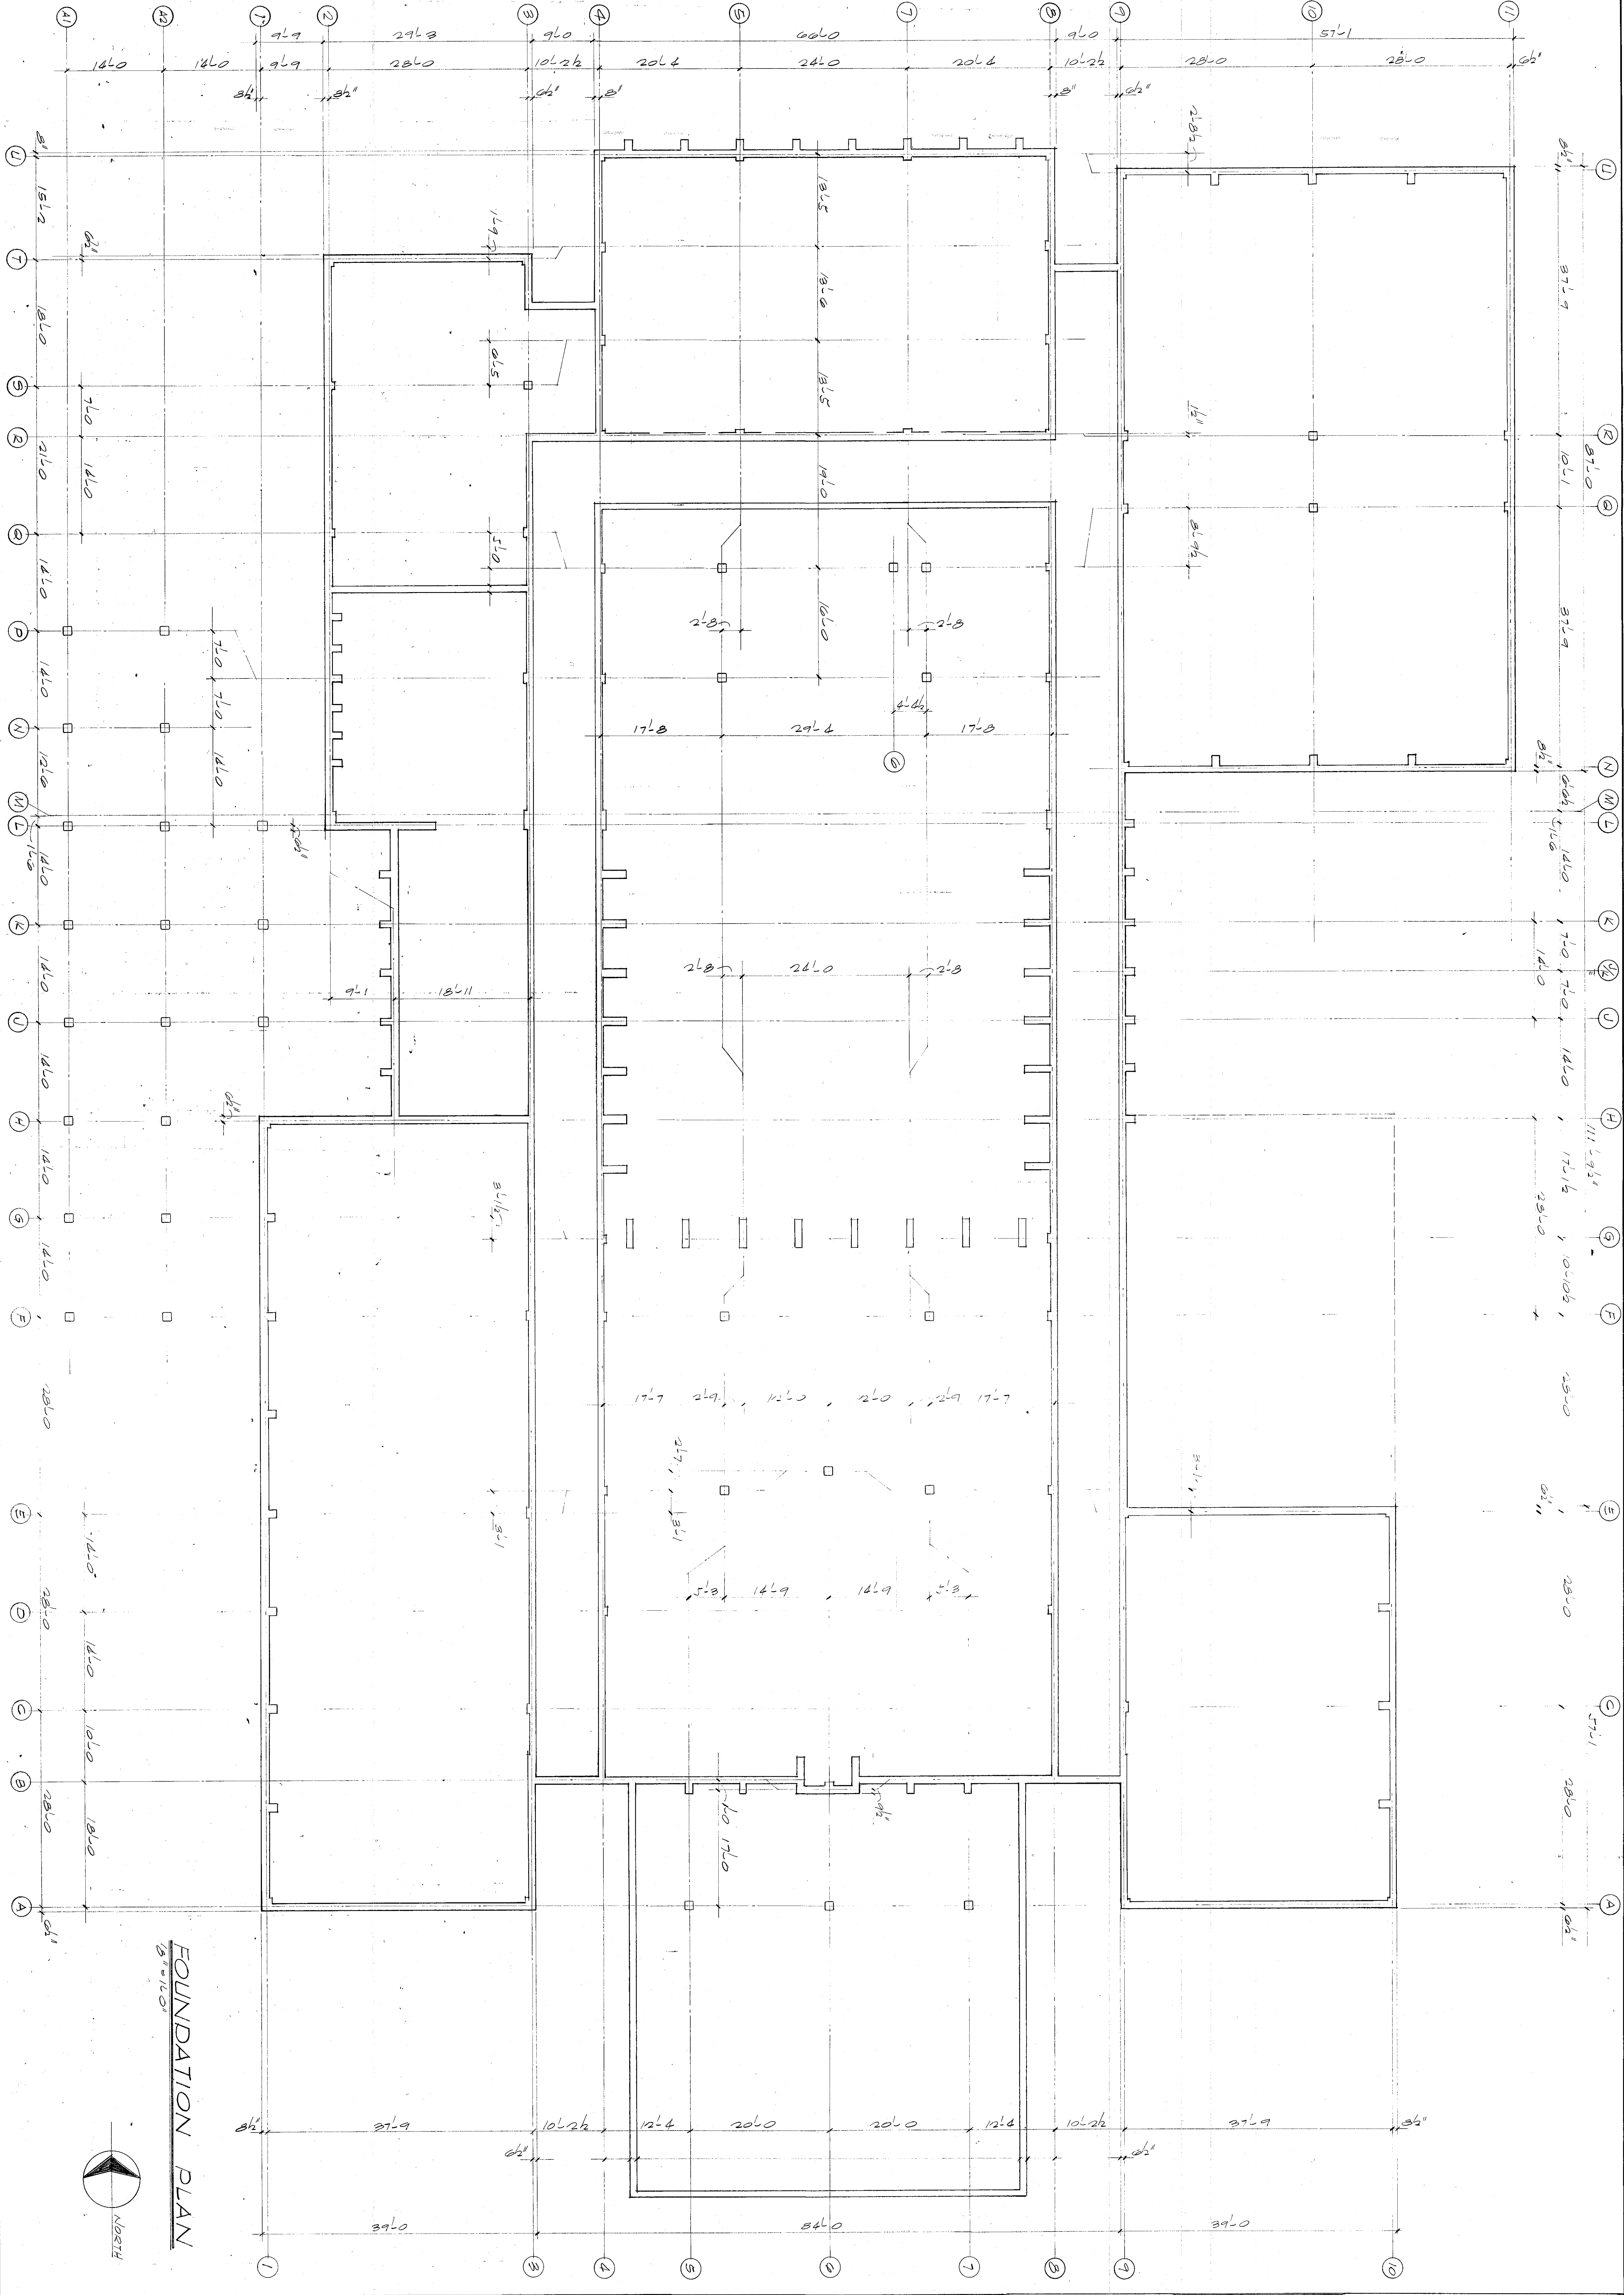

FOUNDATION PLAN
1/8" = 1'-0"

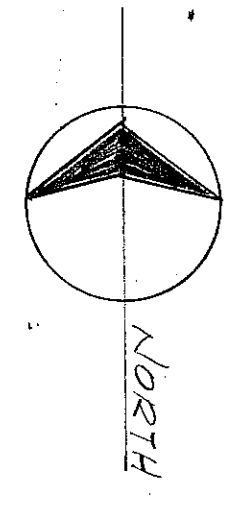

WESTCHESTER
TOWNSHIP
ELEMENTARY
SCHOOL
FOR THE
WESTCHESTER TOWNSHIP
SCHOOL CORPORATION

ARCHITECTS
The Perkins
+amp; Will
100 North LaSalle Street
Chicago, Illinois 60606
Phone 312-427-9300
FAX 312-427-9300
L. STEMP
ASSOCIATES
132 North Chicago Road
P.O. Box 100
Westchester, IL 60091

PROJECT NO.
DRAWN BY
CHECKED BY
DATE

NO.	REVISIONS - THIS	BY	DATE

NO.	PRINTS & DISTRIBUTION	BY	DATE

105-59
S2