



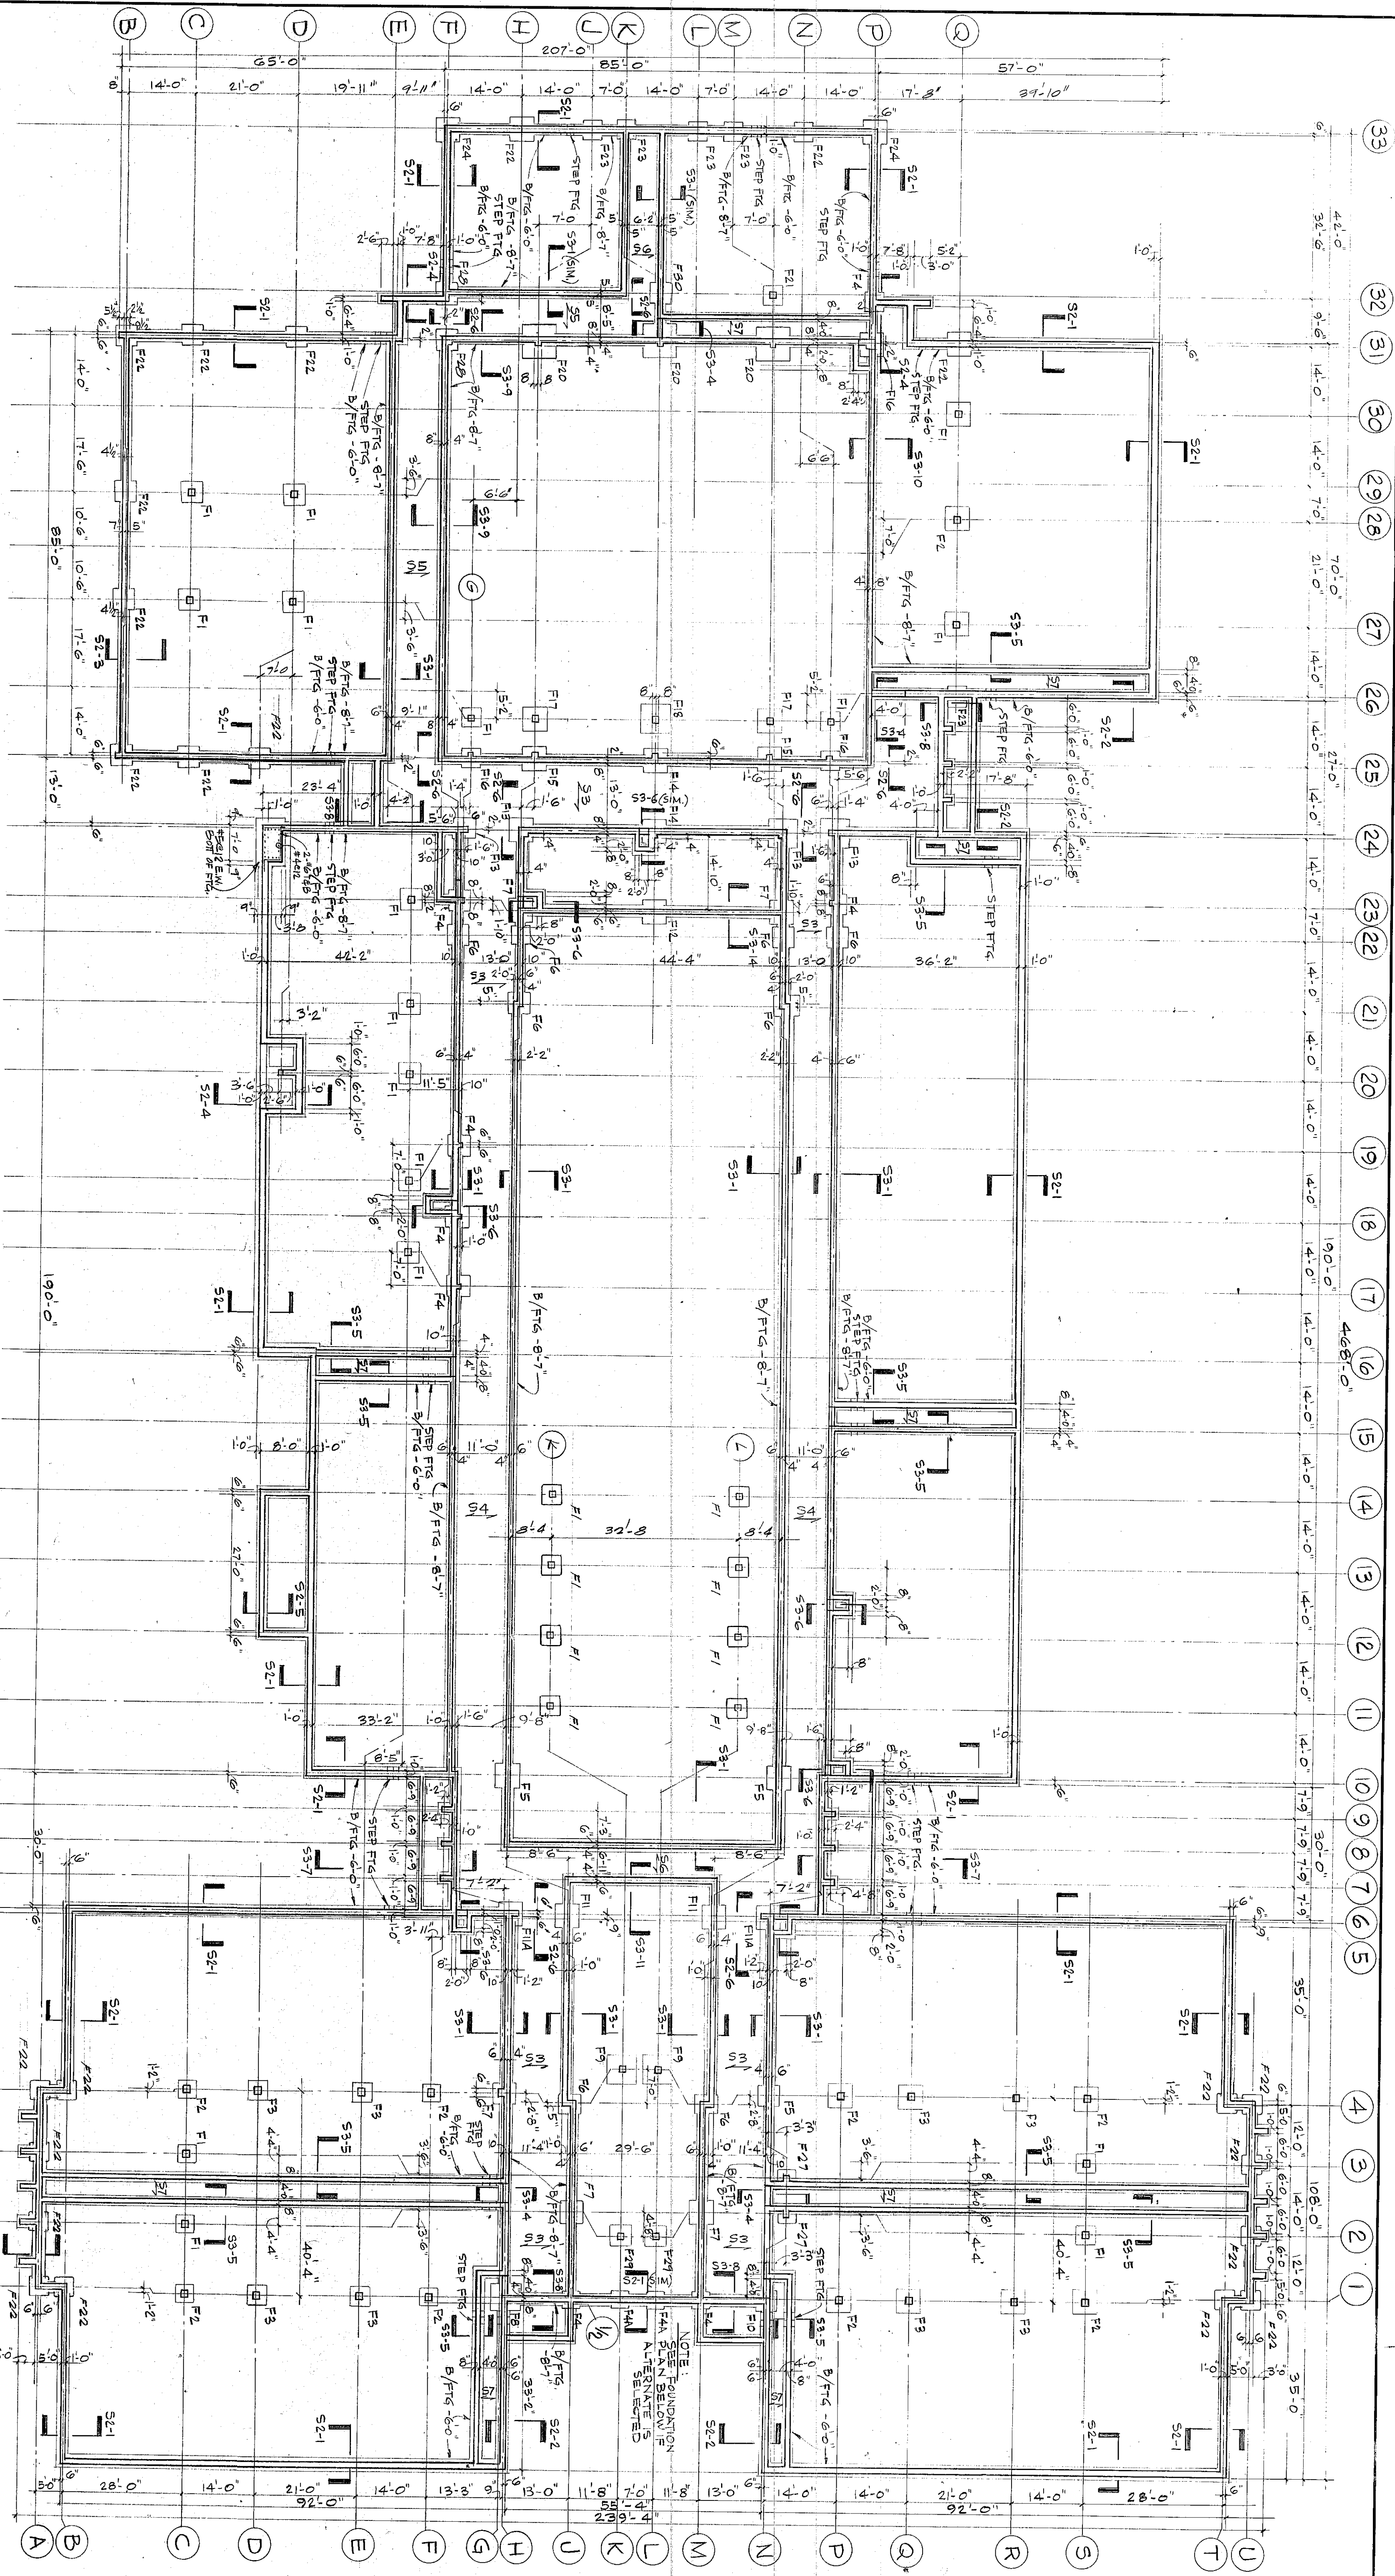



FOOTING SCHEDULE									
MARK	W	L	D	REINFT. WAY	ELEV. OF FTG.	PIER SIZE	VERT. STEEL	ELEV. OF TOP OF PIER	REMARKS
F1	3'-8"	8'-8"	1'-0"	6-#4	-6'-0"	16"	4-#6	-1'-0"	
F2	4'-0"	4'-0"	1'-0"	7-#4	-6'-0"	16"	4-#6	-1'-0"	
F3	4'-4"	4'-4"	1'-0"	8-#4	-6'-0"	16"	4-#6	-1'-0"	
F4	8'-8"	3'-8"	1'-0"	6-#4	-6'-7"	12"	4-#6	-0'-9"	
F5	4'-4"	4'-4"	1'-0"	8-#4	-6'-7"	12"	4-#6	-0'-9"	
F6	4'-0"	4'-0"	1'-0"	7-#4	-6'-7"	12"	4-#6	-0'-9"	
F7	4'-8"	4'-8"	1'-0"	7-#4	-6'-7"	12"	4-#6	-0'-9"	
F8	5'-0"	5'-0"	1'-0"	8-#5	-6'-7"	12"	4-#6	-0'-9"	
F9	5'-4"	5'-4"	1'-0"	8-#5	-6'-7"	12"	4-#6	-0'-9"	
F10	4'-4"	4'-4"	1'-0"	8-#4	-6'-7"	12"	4-#6	-0'-9"	
F11	5'-0"	5'-0"	1'-0"	7-#5	-6'-7"	12"	4-#6	-0'-9"	
F12	5'-0"	5'-0"	1'-3"	7-#5	-6'-0"	12"	4-#6	-1'-0"	
F13	5'-0"	5'-0"	1'-3"	7-#5	-6'-10"	12"	4-#6	-1'-0"	
F14	5'-4"	5'-4"	1'-3"	8-#5	-6'-10"	16"	4-#6	-0'-9"	
F15	5'-4"	5'-4"	1'-3"	8-#5	-6'-10"	16"	4-#6	-0'-9"	
F16	4'-0"	4'-0"	1'-0"	7-#4	-6'-7"	16"	4-#6	-0'-9"	
F17	5'-8"	5'-8"	1'-3"	9-#5	-6'-0"	16"	4-#6	-1'-0"	
F18	6'-0"	6'-0"	1'-5"	10-#5	-6'-0"	16"	4-#6	-1'-0"	
F19	4'-0"	4'-0"	1'-0"	7-#4	-6'-7"	16"	4-#6	-0'-9"	
F20	7'-4"	7'-4"	1'-6"	10-#6	-9'-1"	16"	4-#6	-0'-9"	
F21	4'-0"	4'-0"	1'-0"	7-#4	-6'-7"	16"	4-#6	-1'-0"	
F22	5'-8"	5'-8"	1'-0"	8-#4	-6'-0"	12"	4-#6	-0'-8"	
F23	5'-8"	5'-8"	1'-0"	8-#4	-6'-7"	12"	4-#6	-0'-8"	
F24	4'-8"	4'-8"	1'-0"	7-#4	-6'-0"	12"	4-#6	-0'-8"	
F25	5'-8"	5'-8"	1'-0"	8-#4	-6'-7"	16"	4-#6	-1'-0"	
F26	8'-8"	5'-8"	1'-0"	8-#4	-6'-7"	10"	4-#6	-0'-9"	
F27	3'-8"	3'-8"	1'-0"	6-#4	-6'-7"	12"	4-#6	-1'-0"	
F28	4'-0"	4'-0"	1'-0"	7-#4	-6'-7"	16"	4-#6	-1'-0"	
F29	4'-4"	4'-4"	1'-0"	8-#4	-6'-7"	12"	4-#6	-1'-0"	
F30	4'-4"	4'-4"	1'-0"	8-#4	-6'-7"	12"	4-#6	-0'-6"	

FOUNDATION PLAN

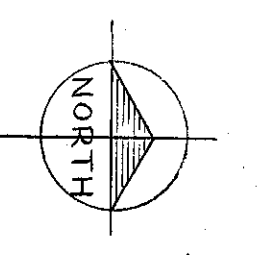

SCALE 1/8" = 1'-0"

FOUNDATION PLAN

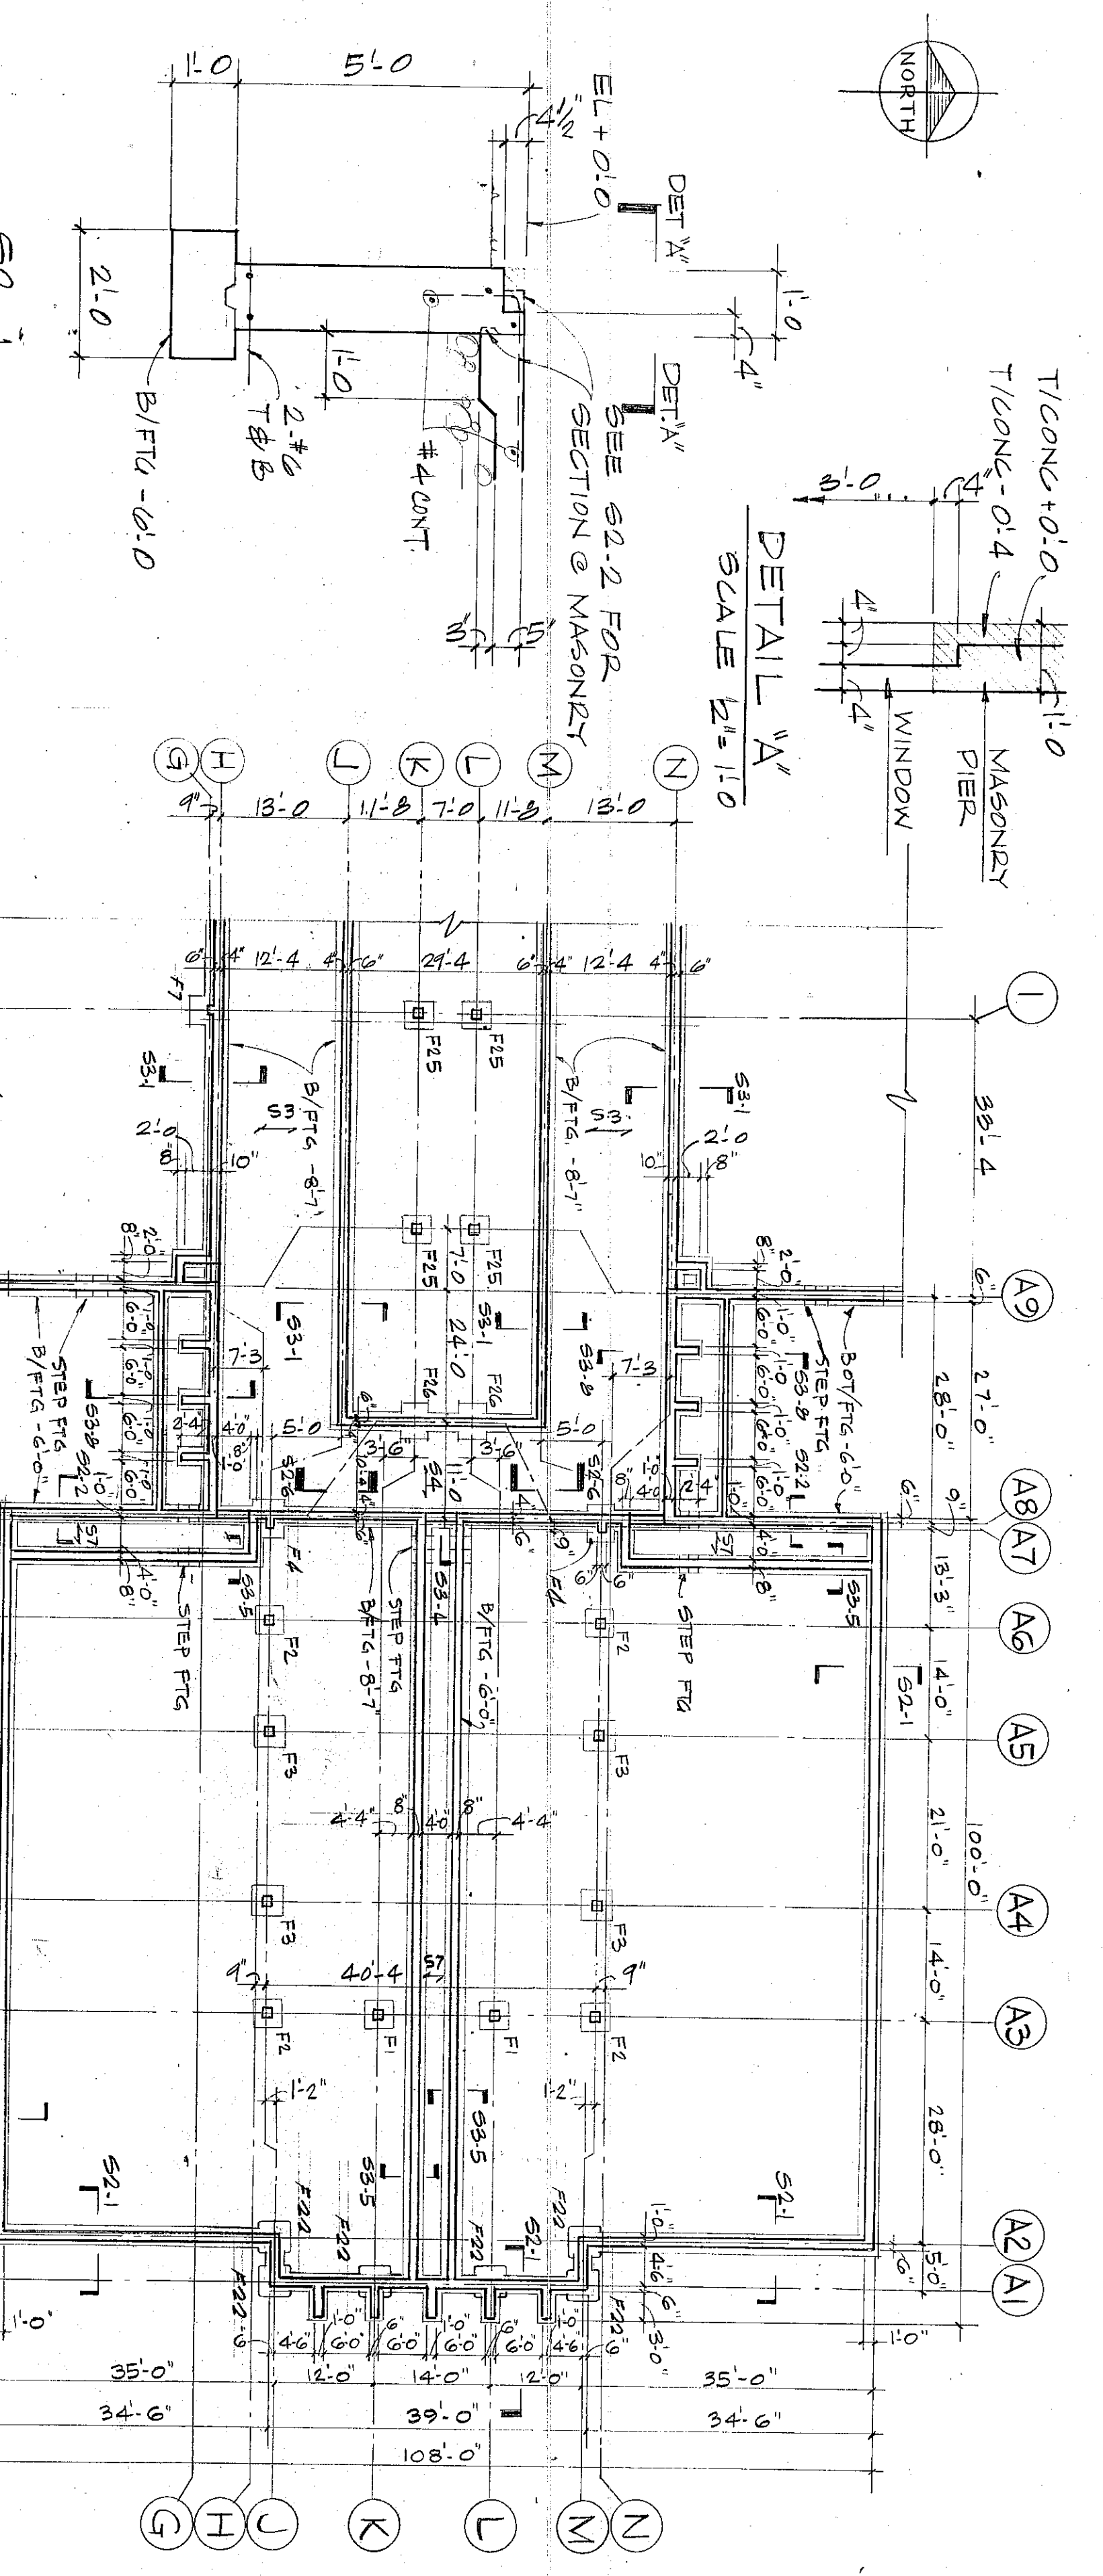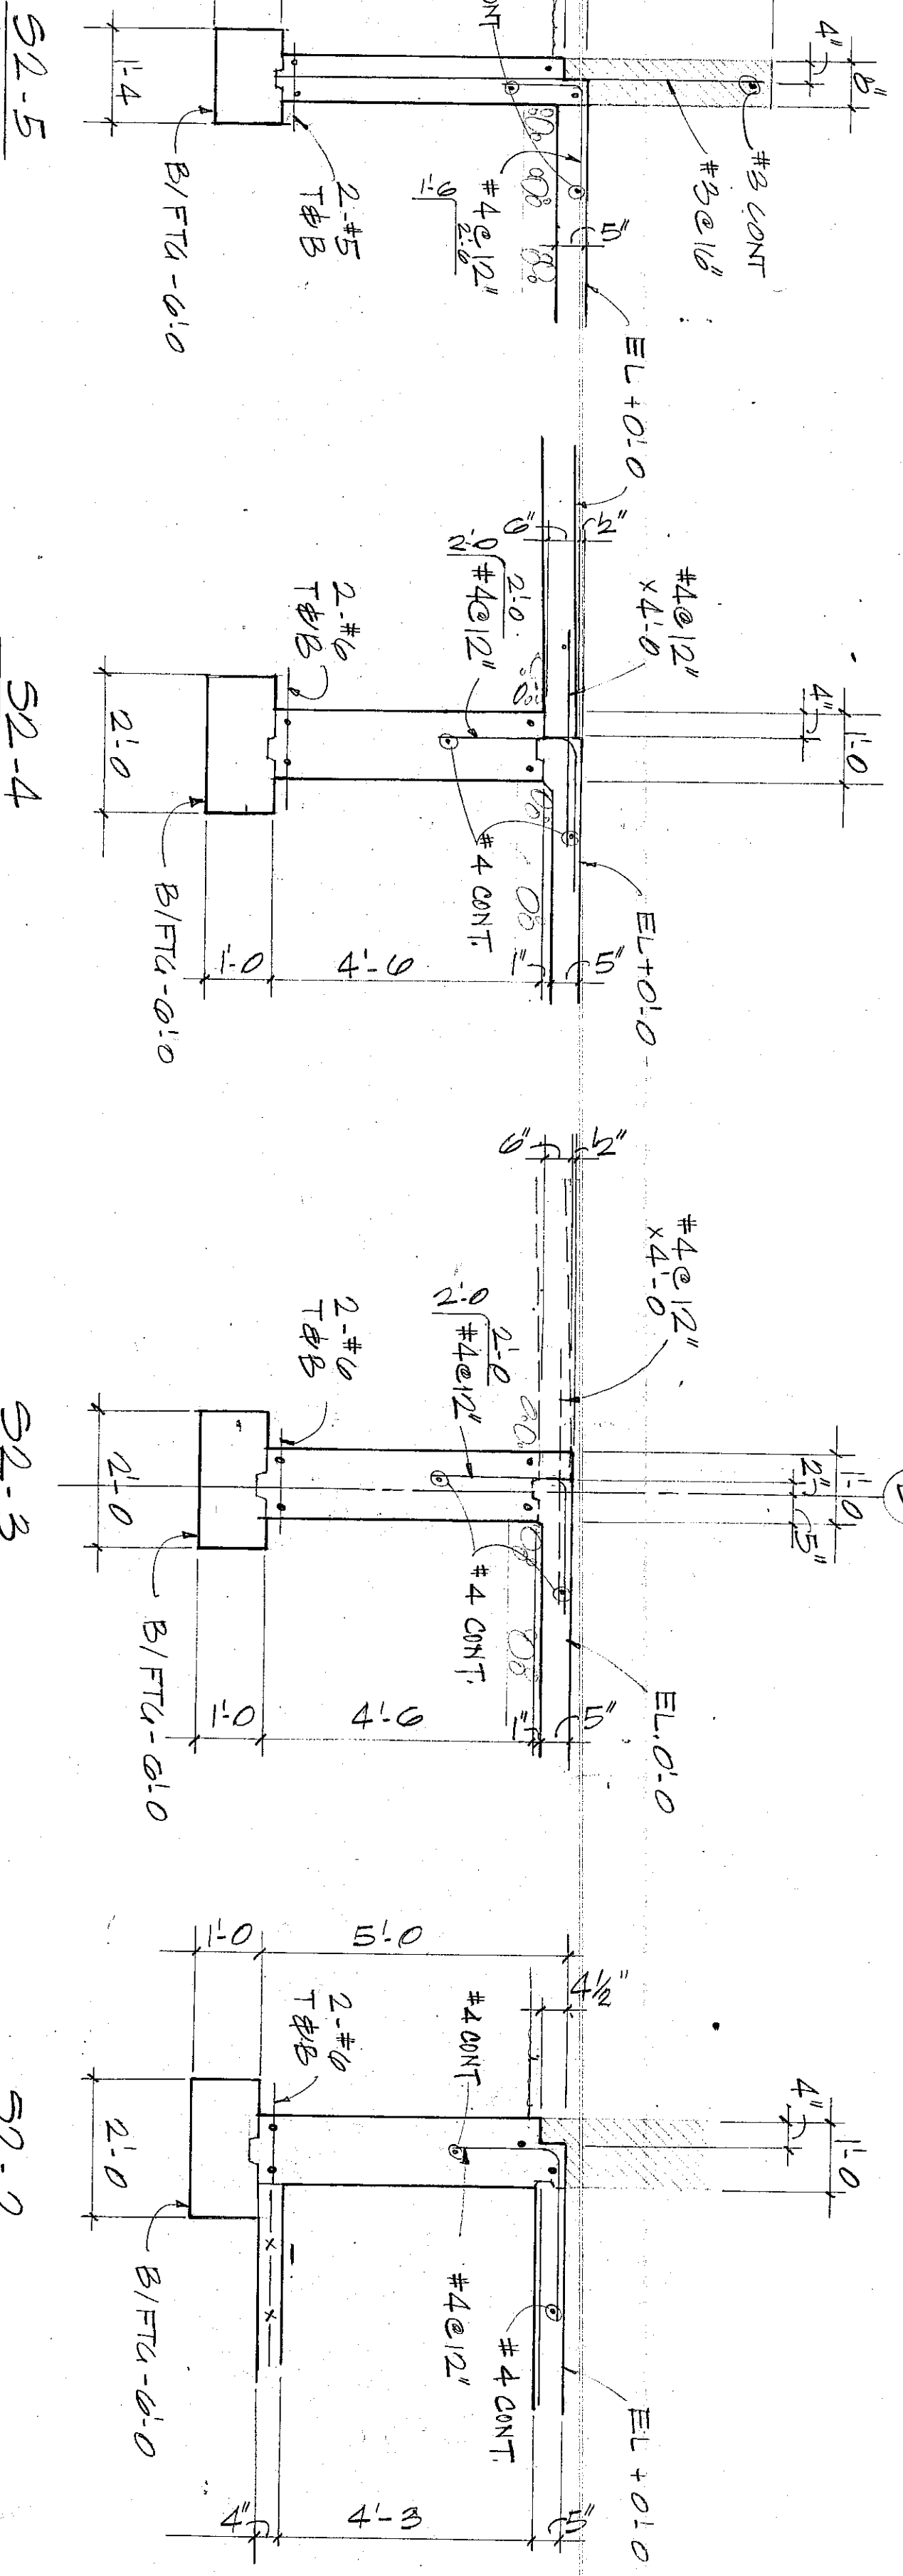

WESTCHESTER TOWNSHIP JUNIOR HIGH SCHOOL

FIFTH STREET CHESTERION INDIANA

FOR THE WESTCHESTER TOWNSHIP SCHOOL BUILDING CORP.

STRUCTURAL

FOUNDATION PLAN

ARCHITECTS

PERKINS & WILL

300 N. LAKE STREET, SUITE 2000 CHICAGO, IL 60601

DATE: 12-15-10

PROJECT NO: 12-15-10

DRAWN BY: E. JACOBS

CHECKED BY: E. JACOBS

DESIGNED BY: E. JACOBS

APPROVED BY: P. BENDIS

KEY PLAN