
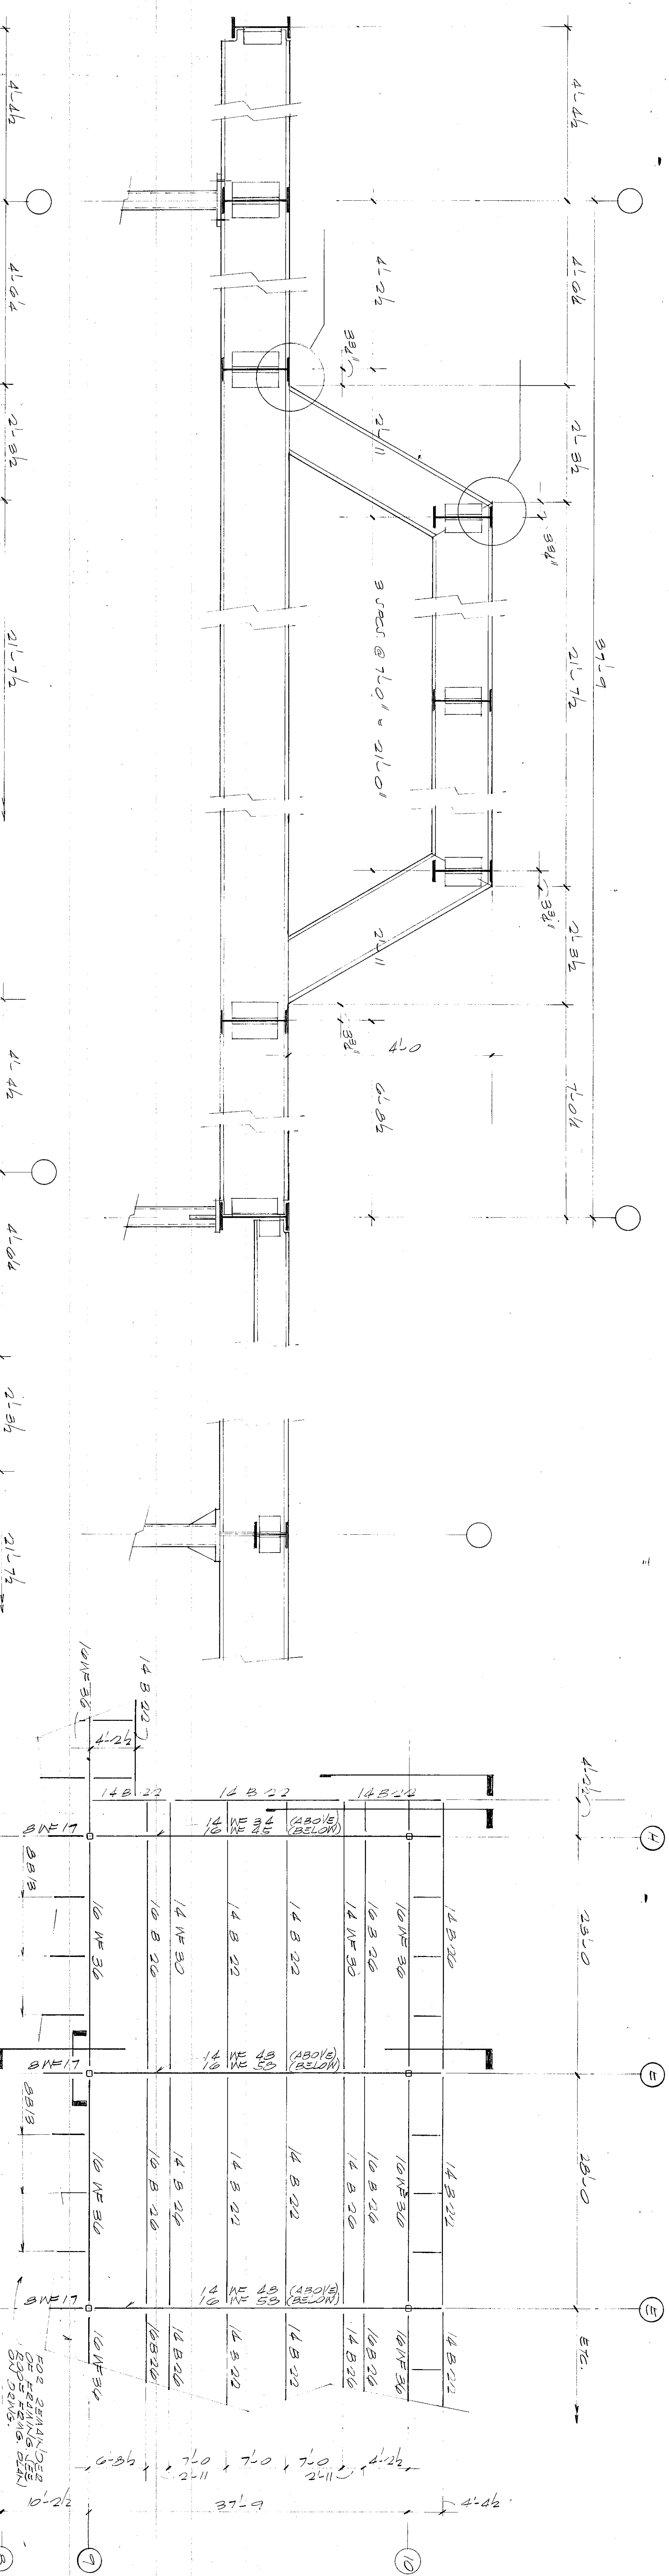
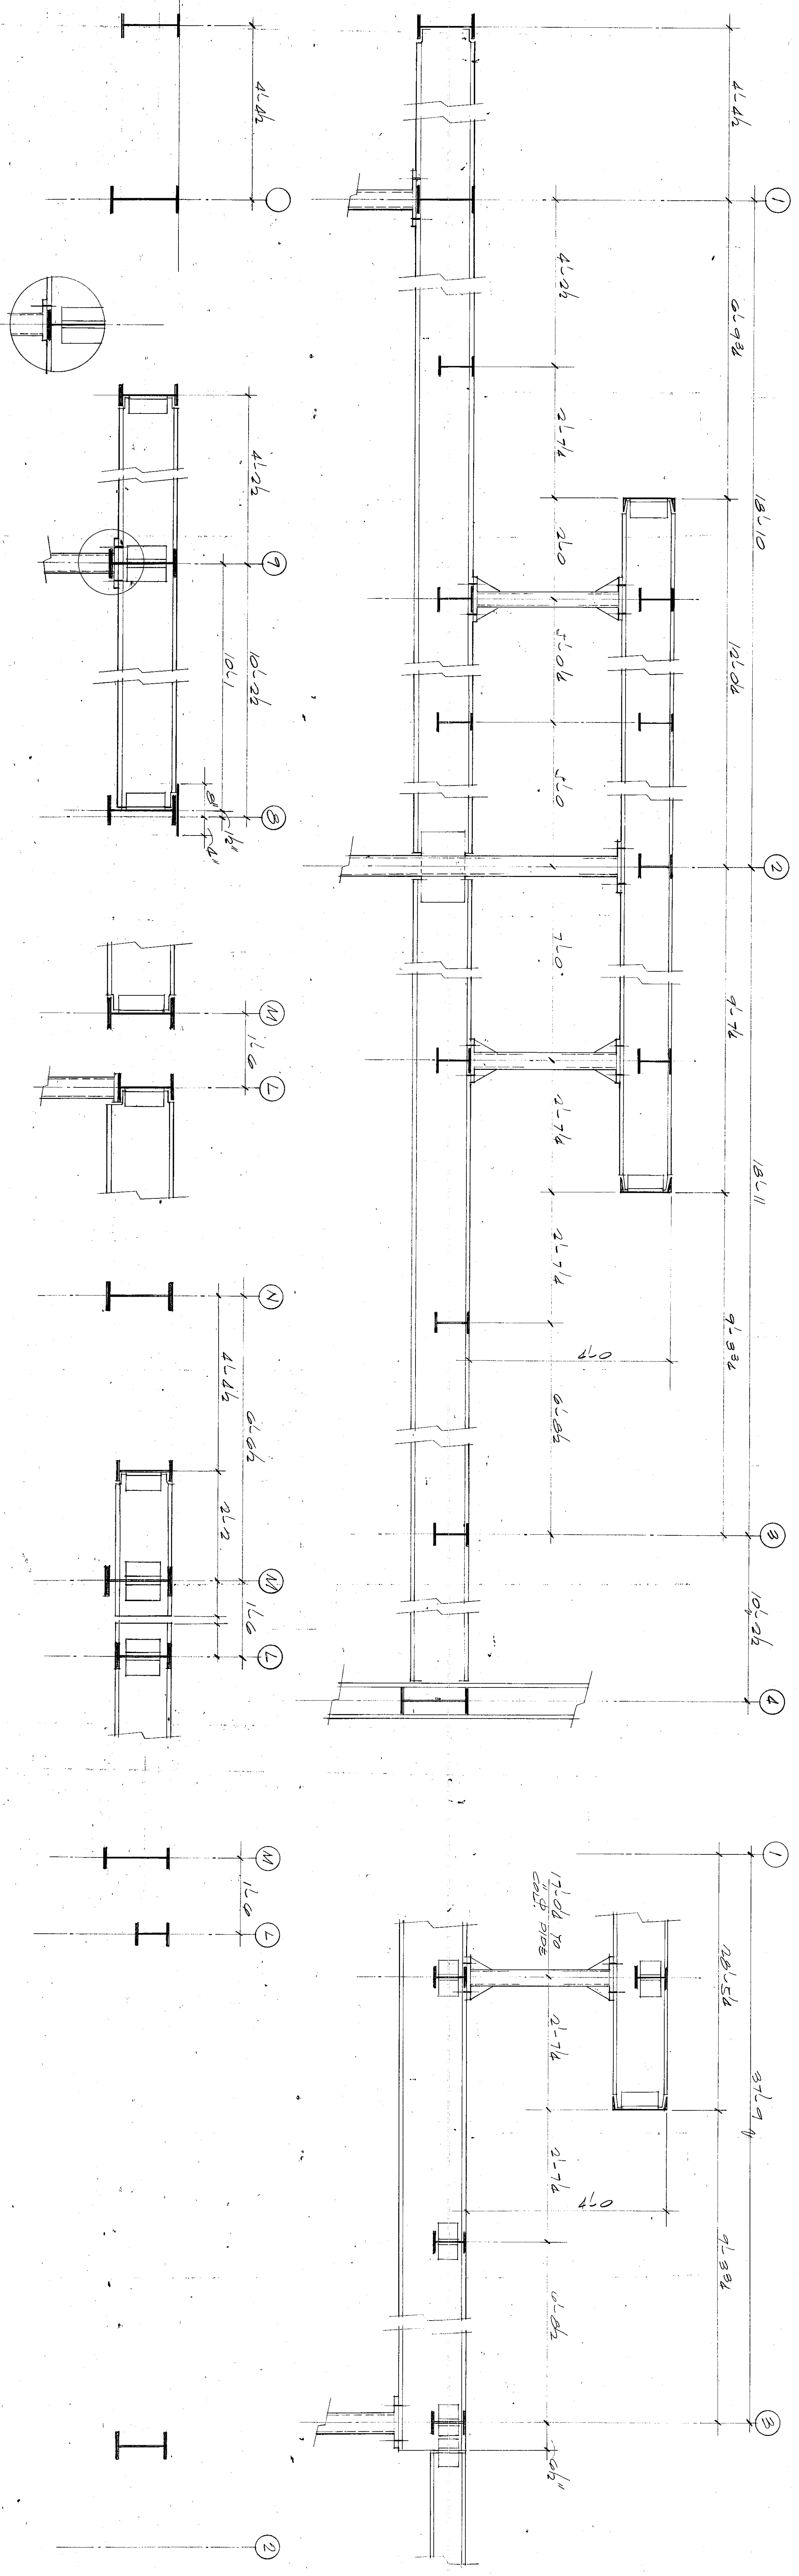


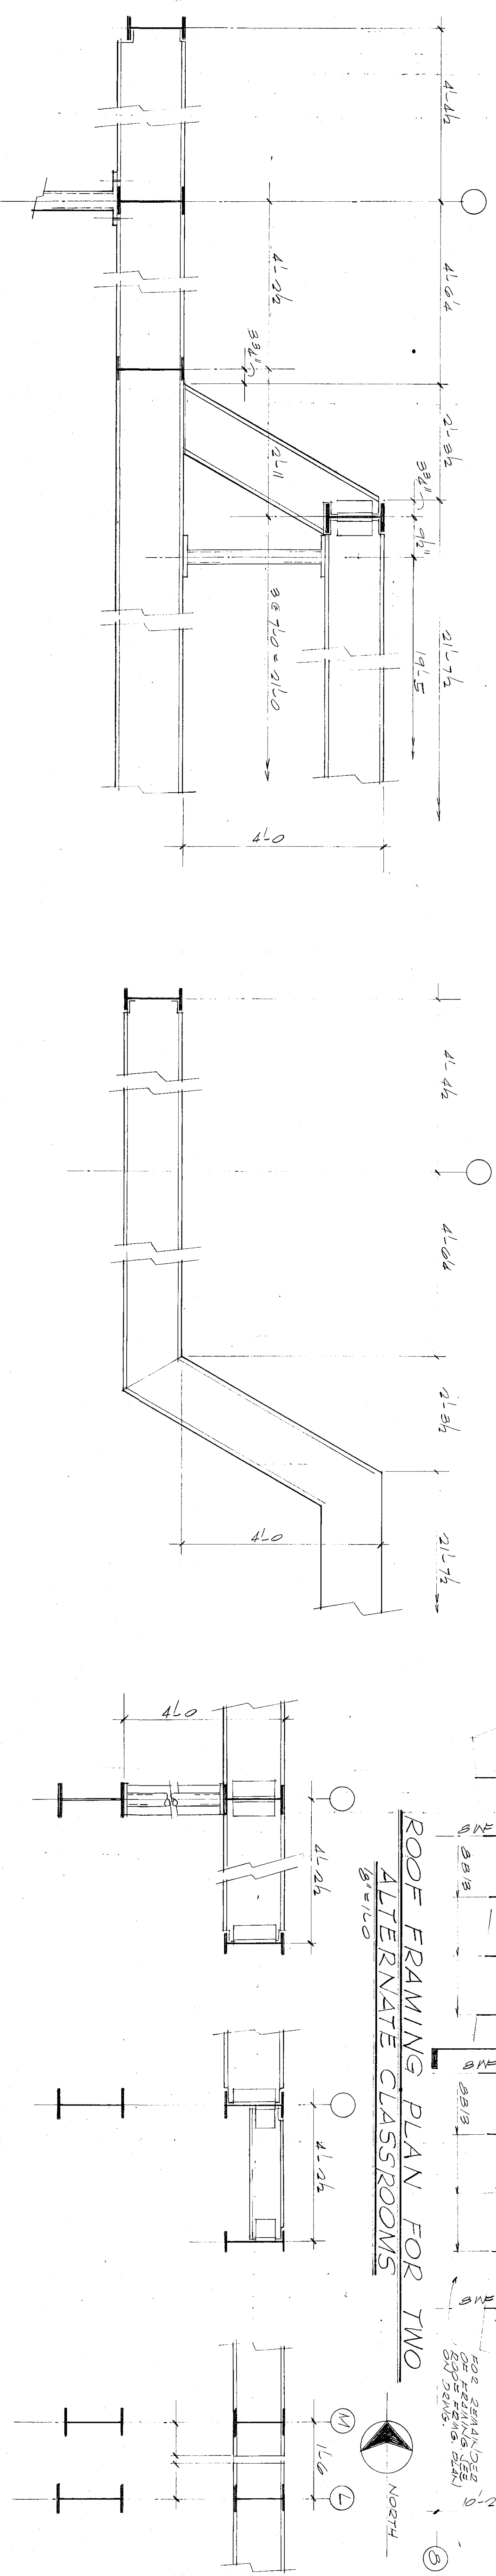

ROOF FRAMING PLAN FOR TWO
ALTERNATE CLASSROOMS
 $g^2 = 1/20$

[illegible][illegible]

**WESTCHESTER
TOWNSHIP
ELEMENTARY
SCHOOL**

5th STREET & UNION AVENUE
CHESTER TOWNSHIP INDIANA
FOR THE
WESTCHESTER TOWNSHIP
SCHOOL CORPORATION

THE Parsons Corporation MEMPHIS	ARCHITECTS
309 West Lakeside Blvd Chicago Illinois 60606 Phone 312-437-7900	
CHESTER L. STIMP	ASSOCIATE ENGINEERS
1212 North Lakeside Blvd Chicago Illinois 60606 Phone 312-976-1790	
DATE PROJECT NO. DRAWN BY CHECKED BY DEPT HEAD JOB NO.	ASSIGNMENTS

55-5-59