



[illegible][illegible]

UNIT "B" ROOF FRAMING PLAN
 $\frac{\text{SCALE}}{1/8" = 1'-0"}$

KEY PLAN NO SCALE

EVERETT I. BROWN COMPANY — PARK FLETCHER
5500 BRADBURY AVENUE —
INDIANAPOLIS INDIANA

ADDITION TO BAILLY ELEMENTARY SCHOOL

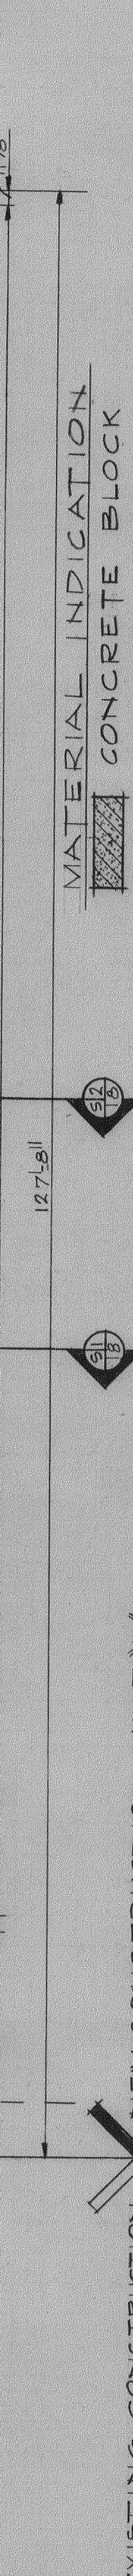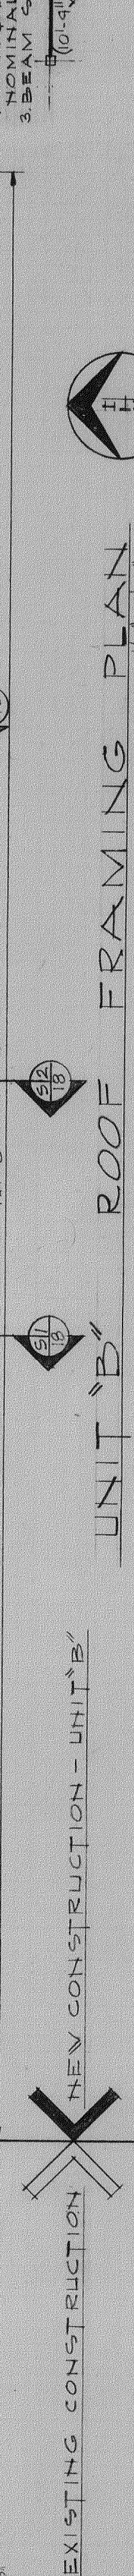

FOUNDATION & FIRST FLOOR FRAMING PLAN
UNIT "B"
SCALE 1/8" = 1'-0"
FOUNDATION

SEE SHEET "C-14" FOR GENERAL FOUNDATION NOTES & DETAILS.

THESE MAY BE OBTAINED FROM THE
FEDERAL BUREAU OF INVESTIGATION
WASHINGTON, D. C. 20535

NOTE
LET AFTER PAD MARK DENOTES TOP OF

1
 2
