


WALL SECTIONS & DETAILS

1994 BUILDING ADDITIONS & RENOVATION PROJECTS
JUNNELAND SCHOOL CORPORATION
CHESTERON, INDIANA
germetta & knel architects, inc.
chesteron, indiana


A-11-B
OF SHEETS

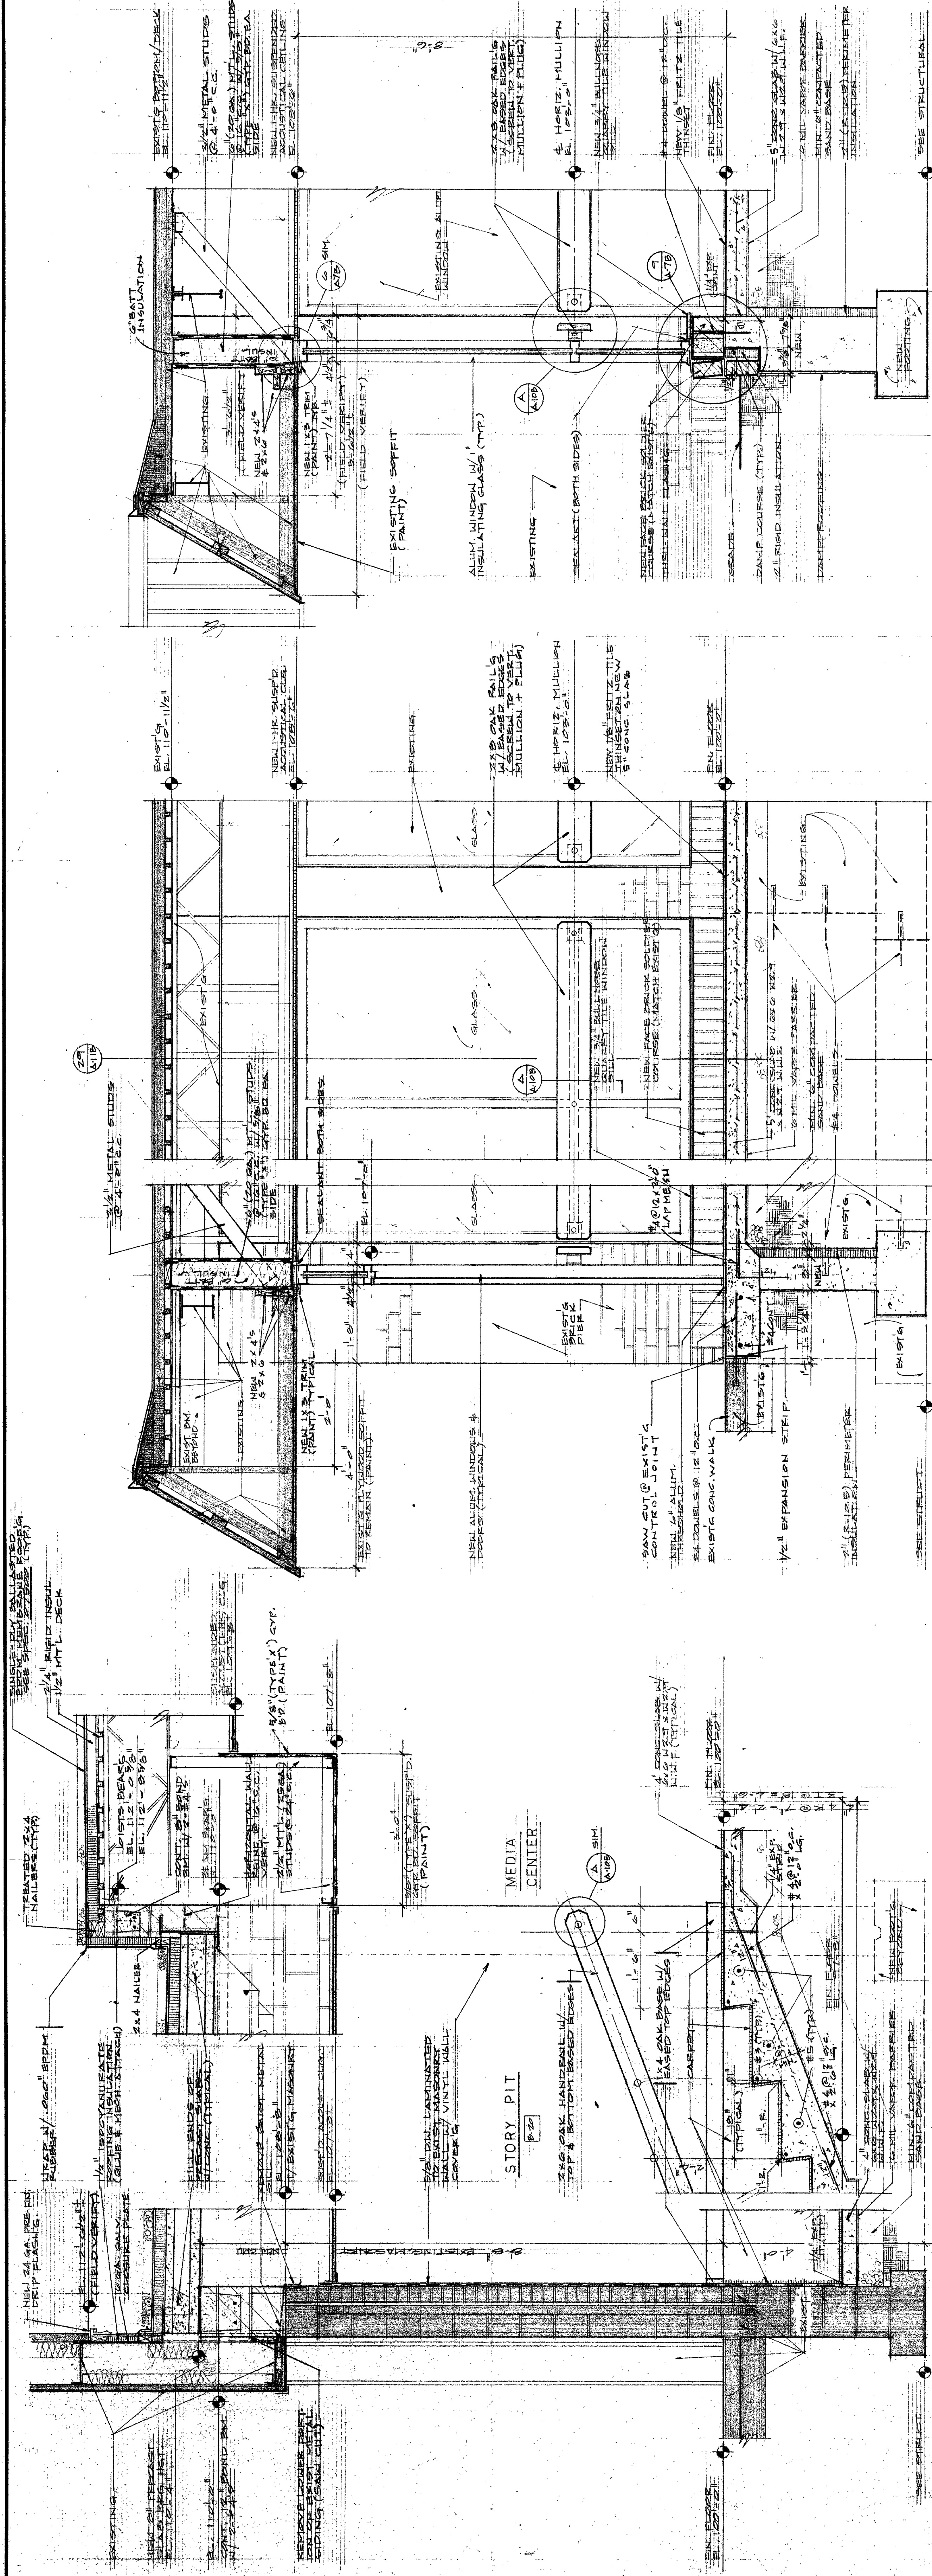

SECTION
SCALE: 3/4" = 1'-0"
A-11B
27

SECTION 28
SCALE: 3/4" = 1'-0"

SECTION 29
SCALE: 3/4" = 1'-0"

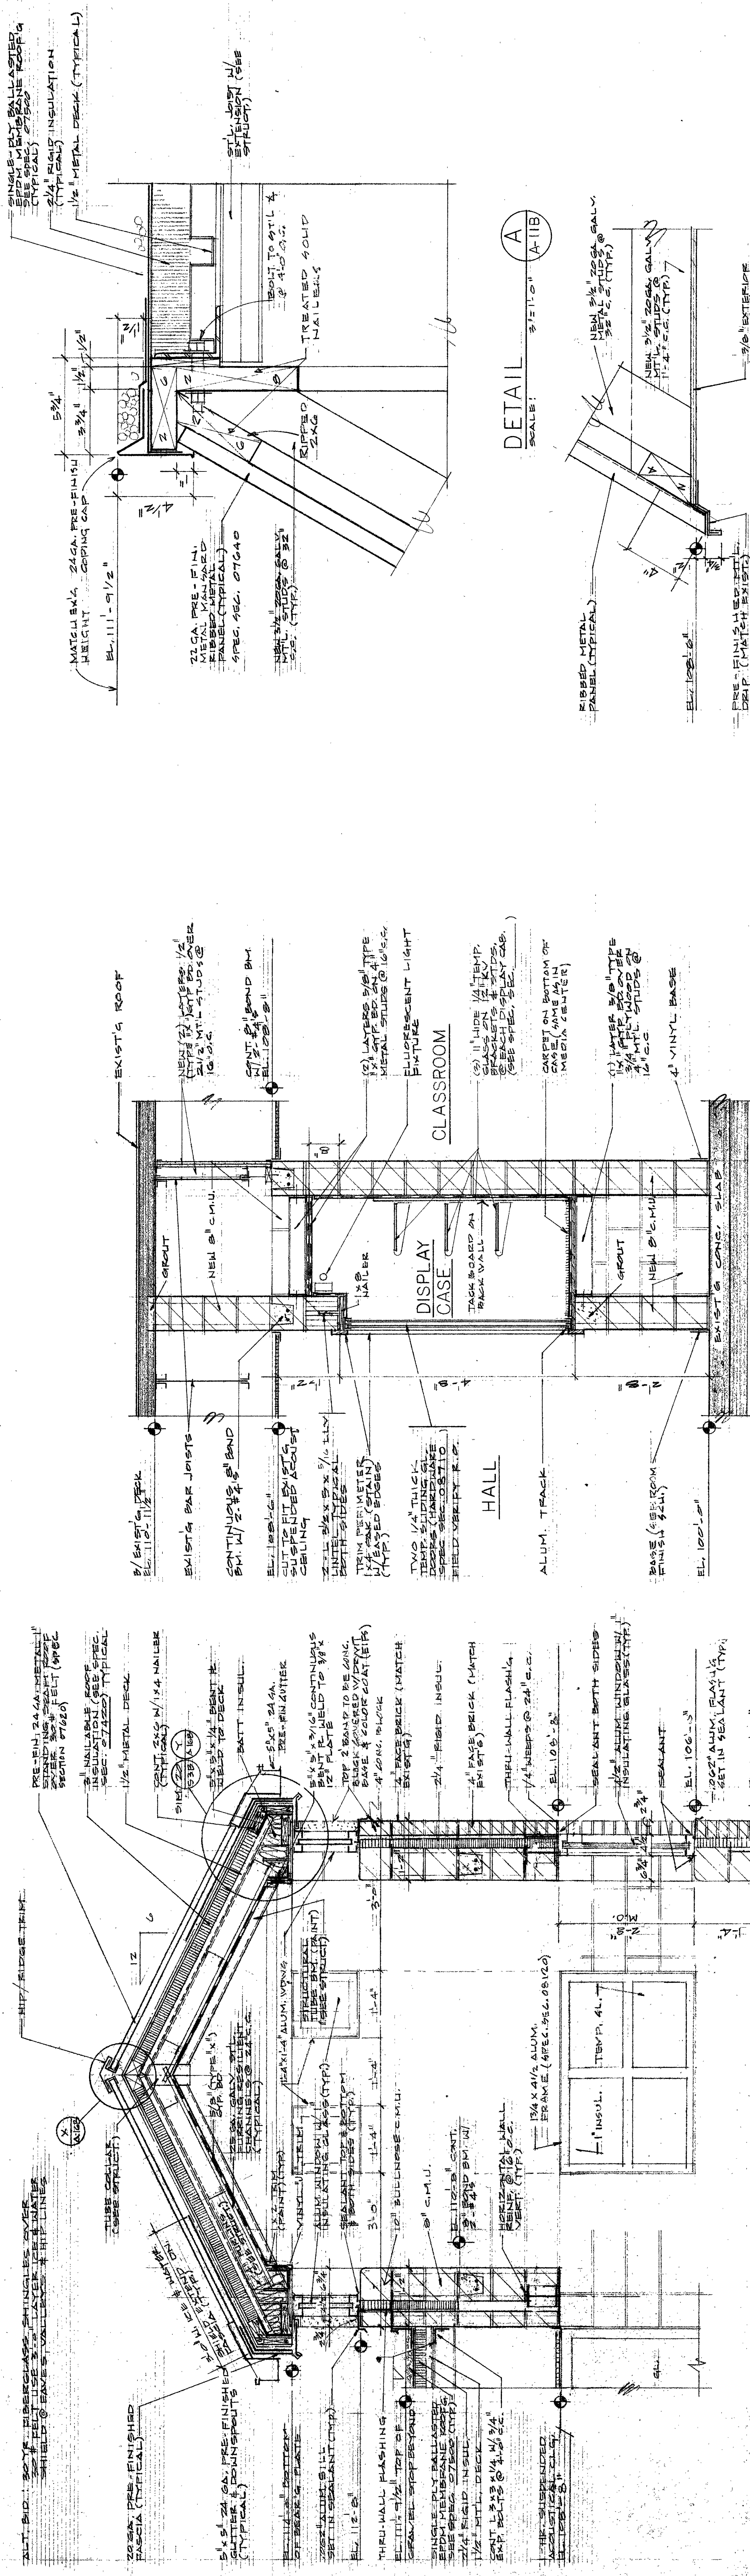

SECTION: 30
SCALE: 3/4" = 1'-0"
A-11B

SECTION 31
SCALE 3/4" = 1'-0" A-11B

DETAIL
SCALE
B
3" = 1'-0" A-11B