
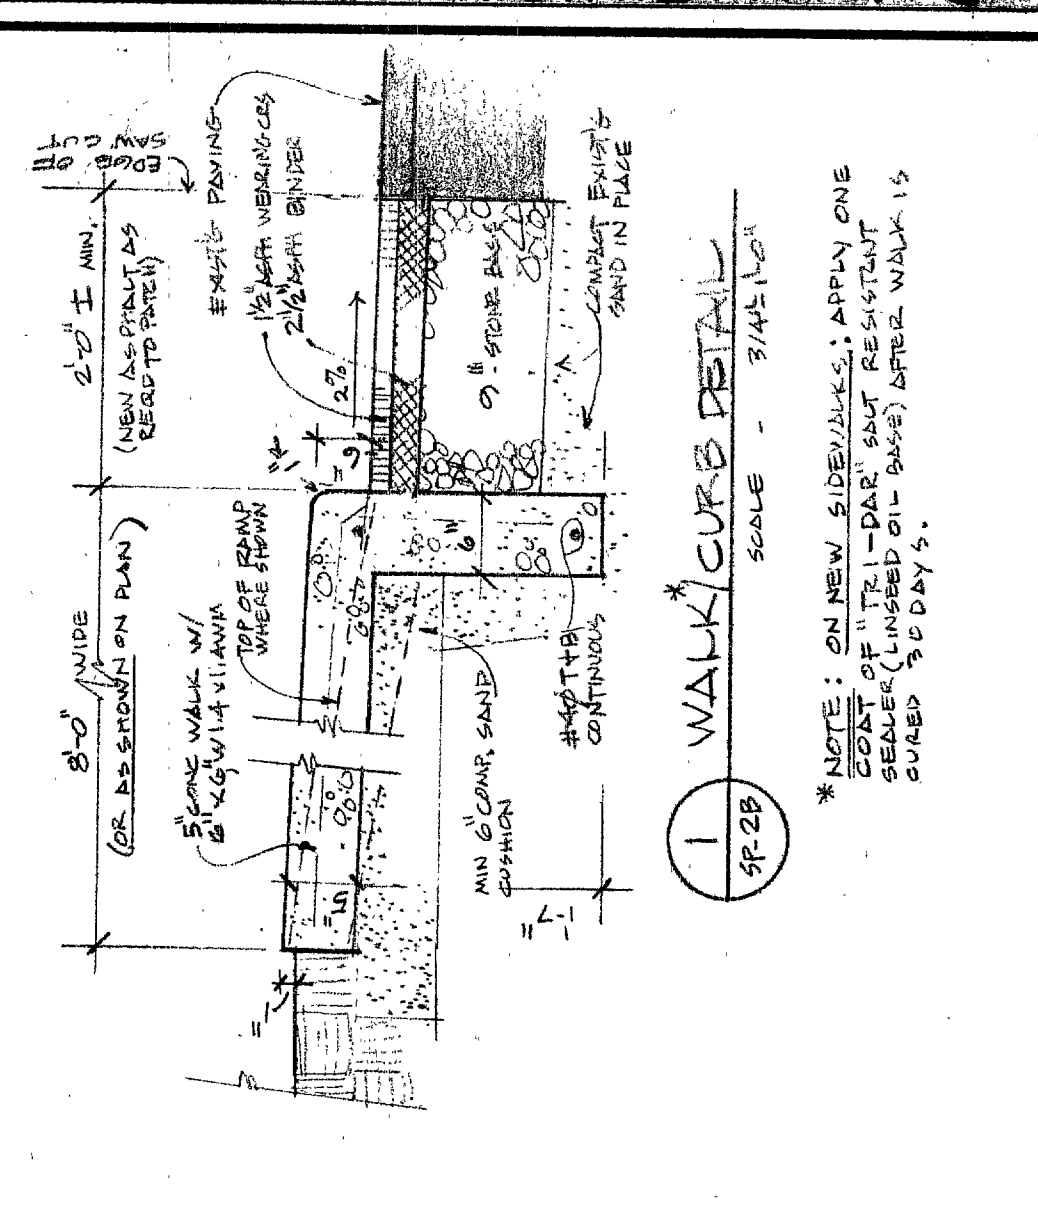
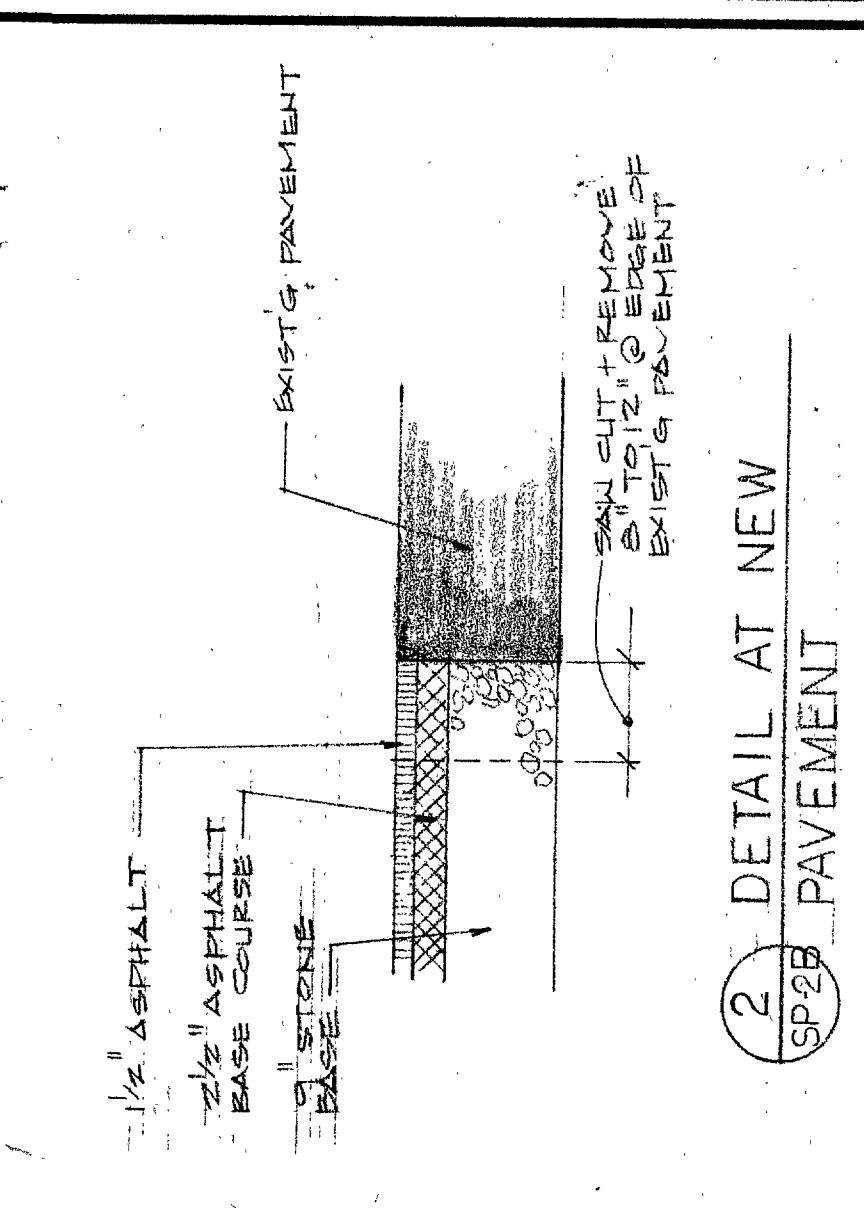
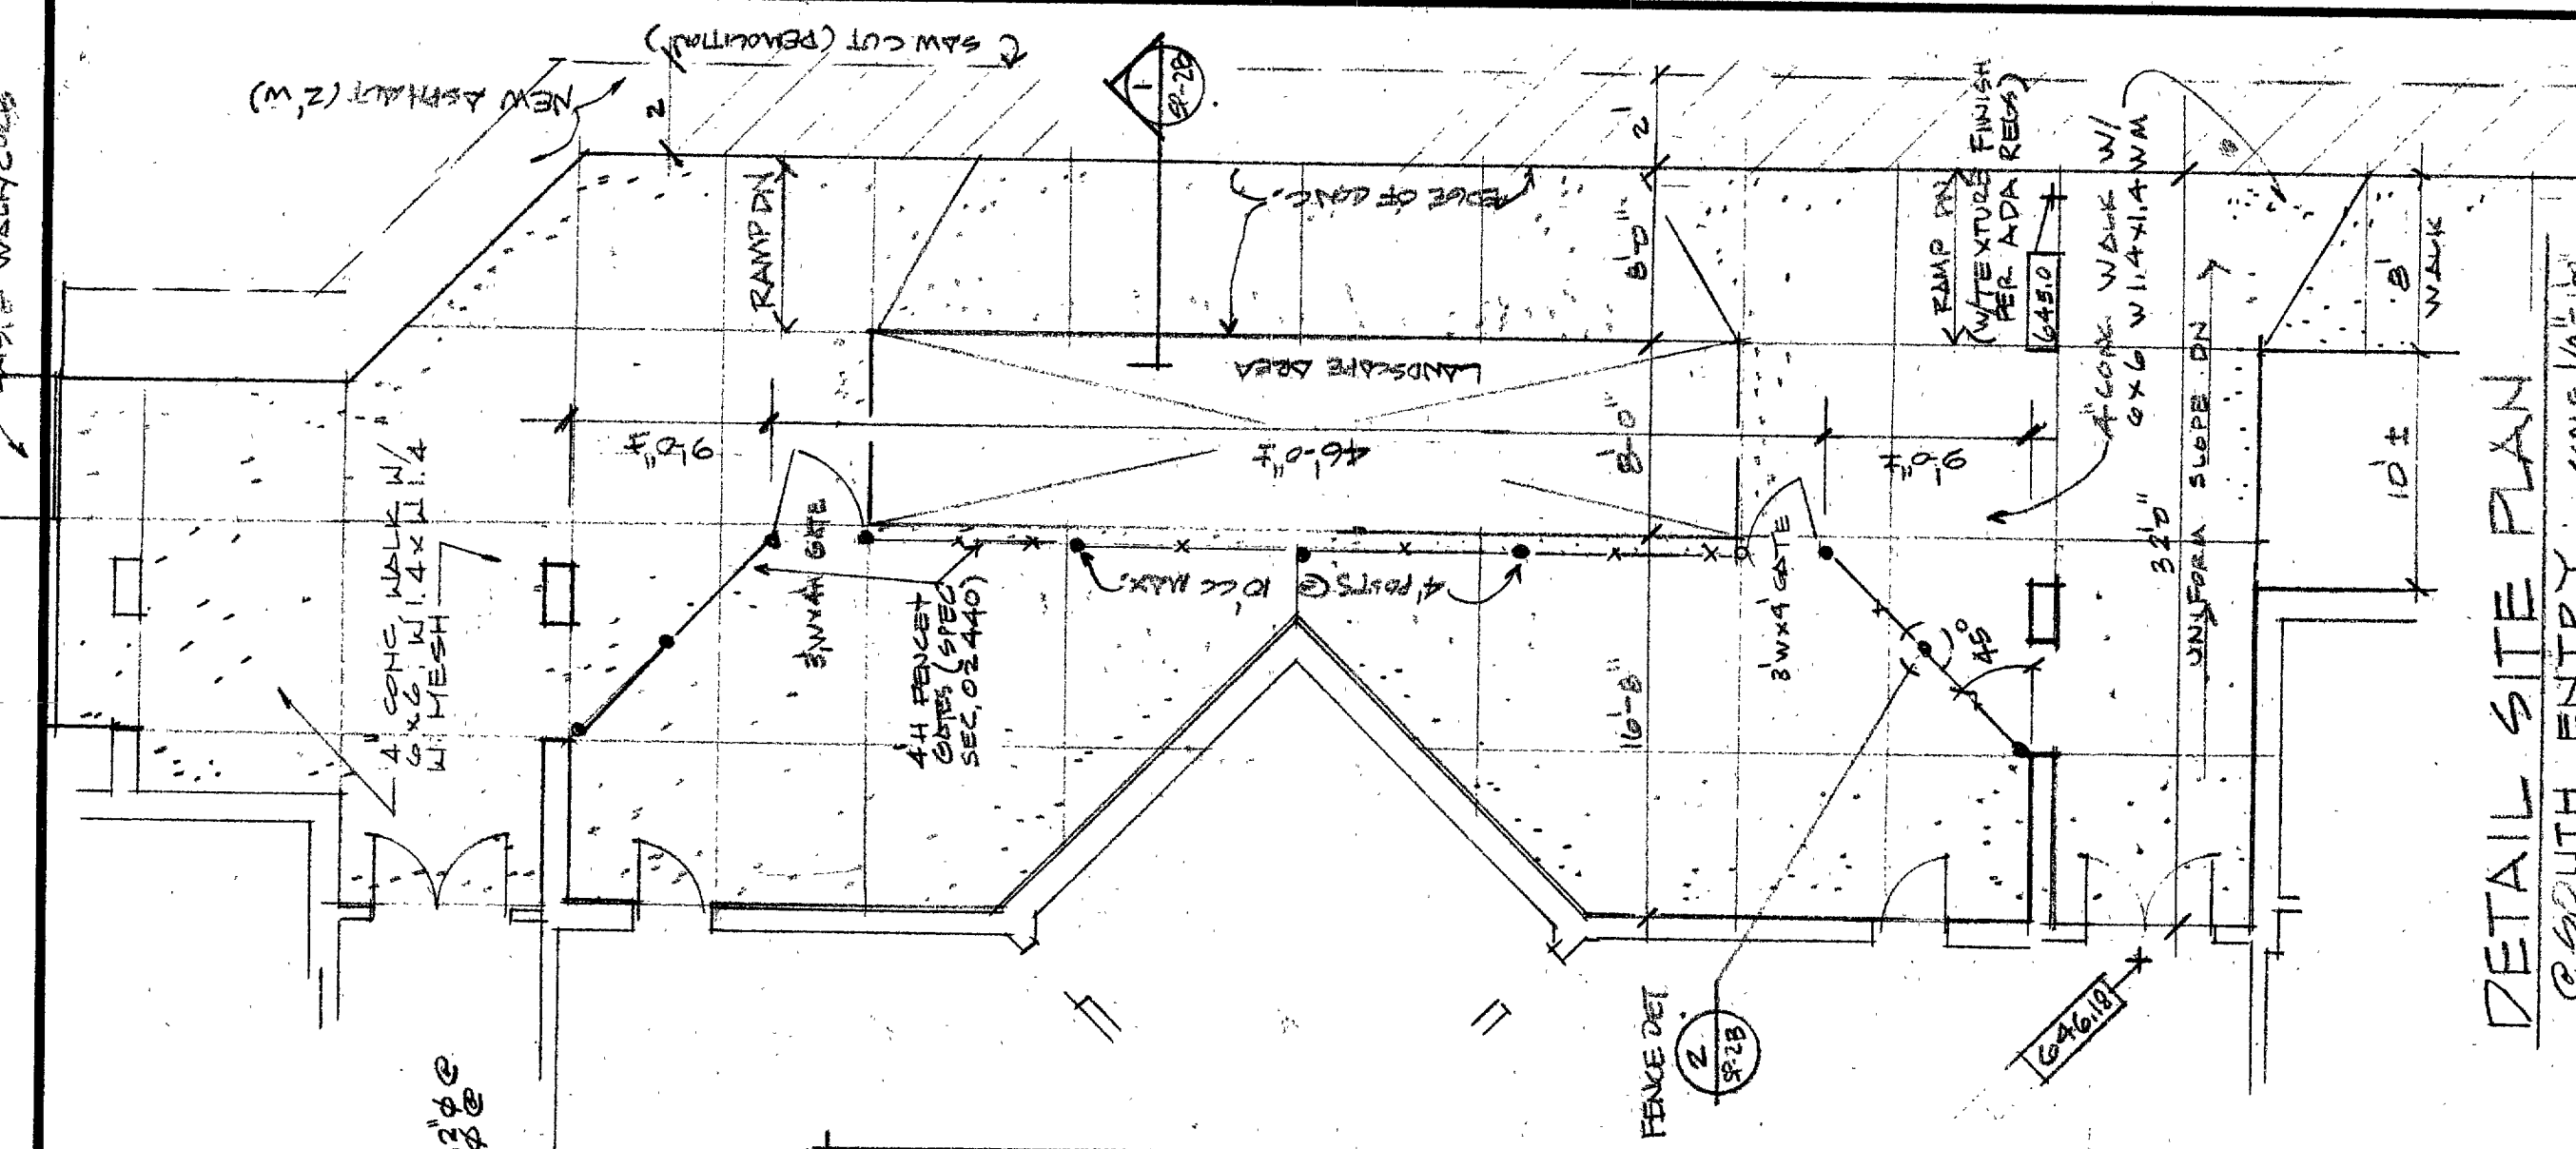
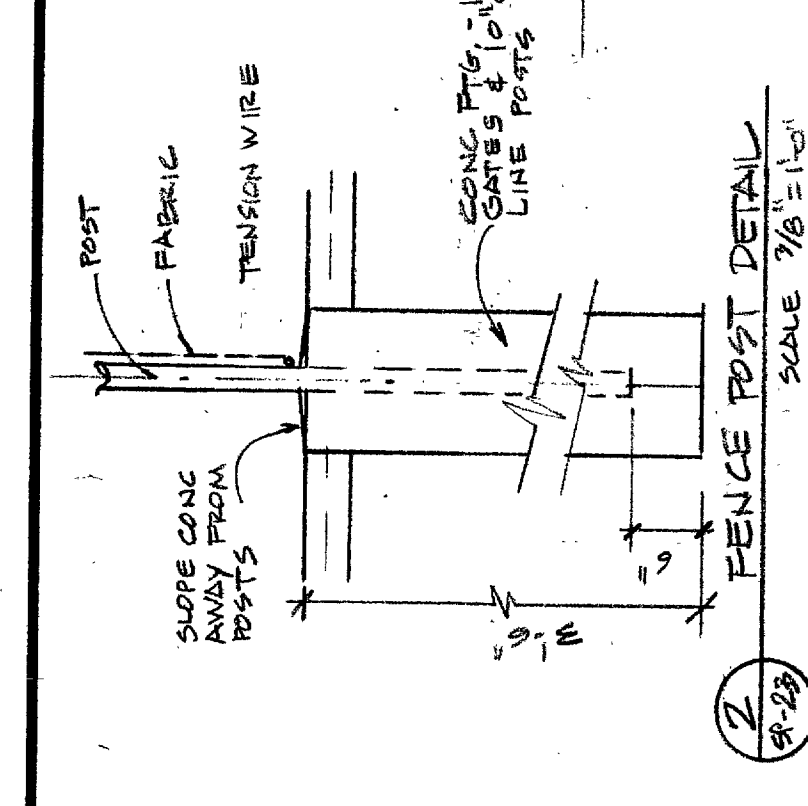


REVISIONS	BY

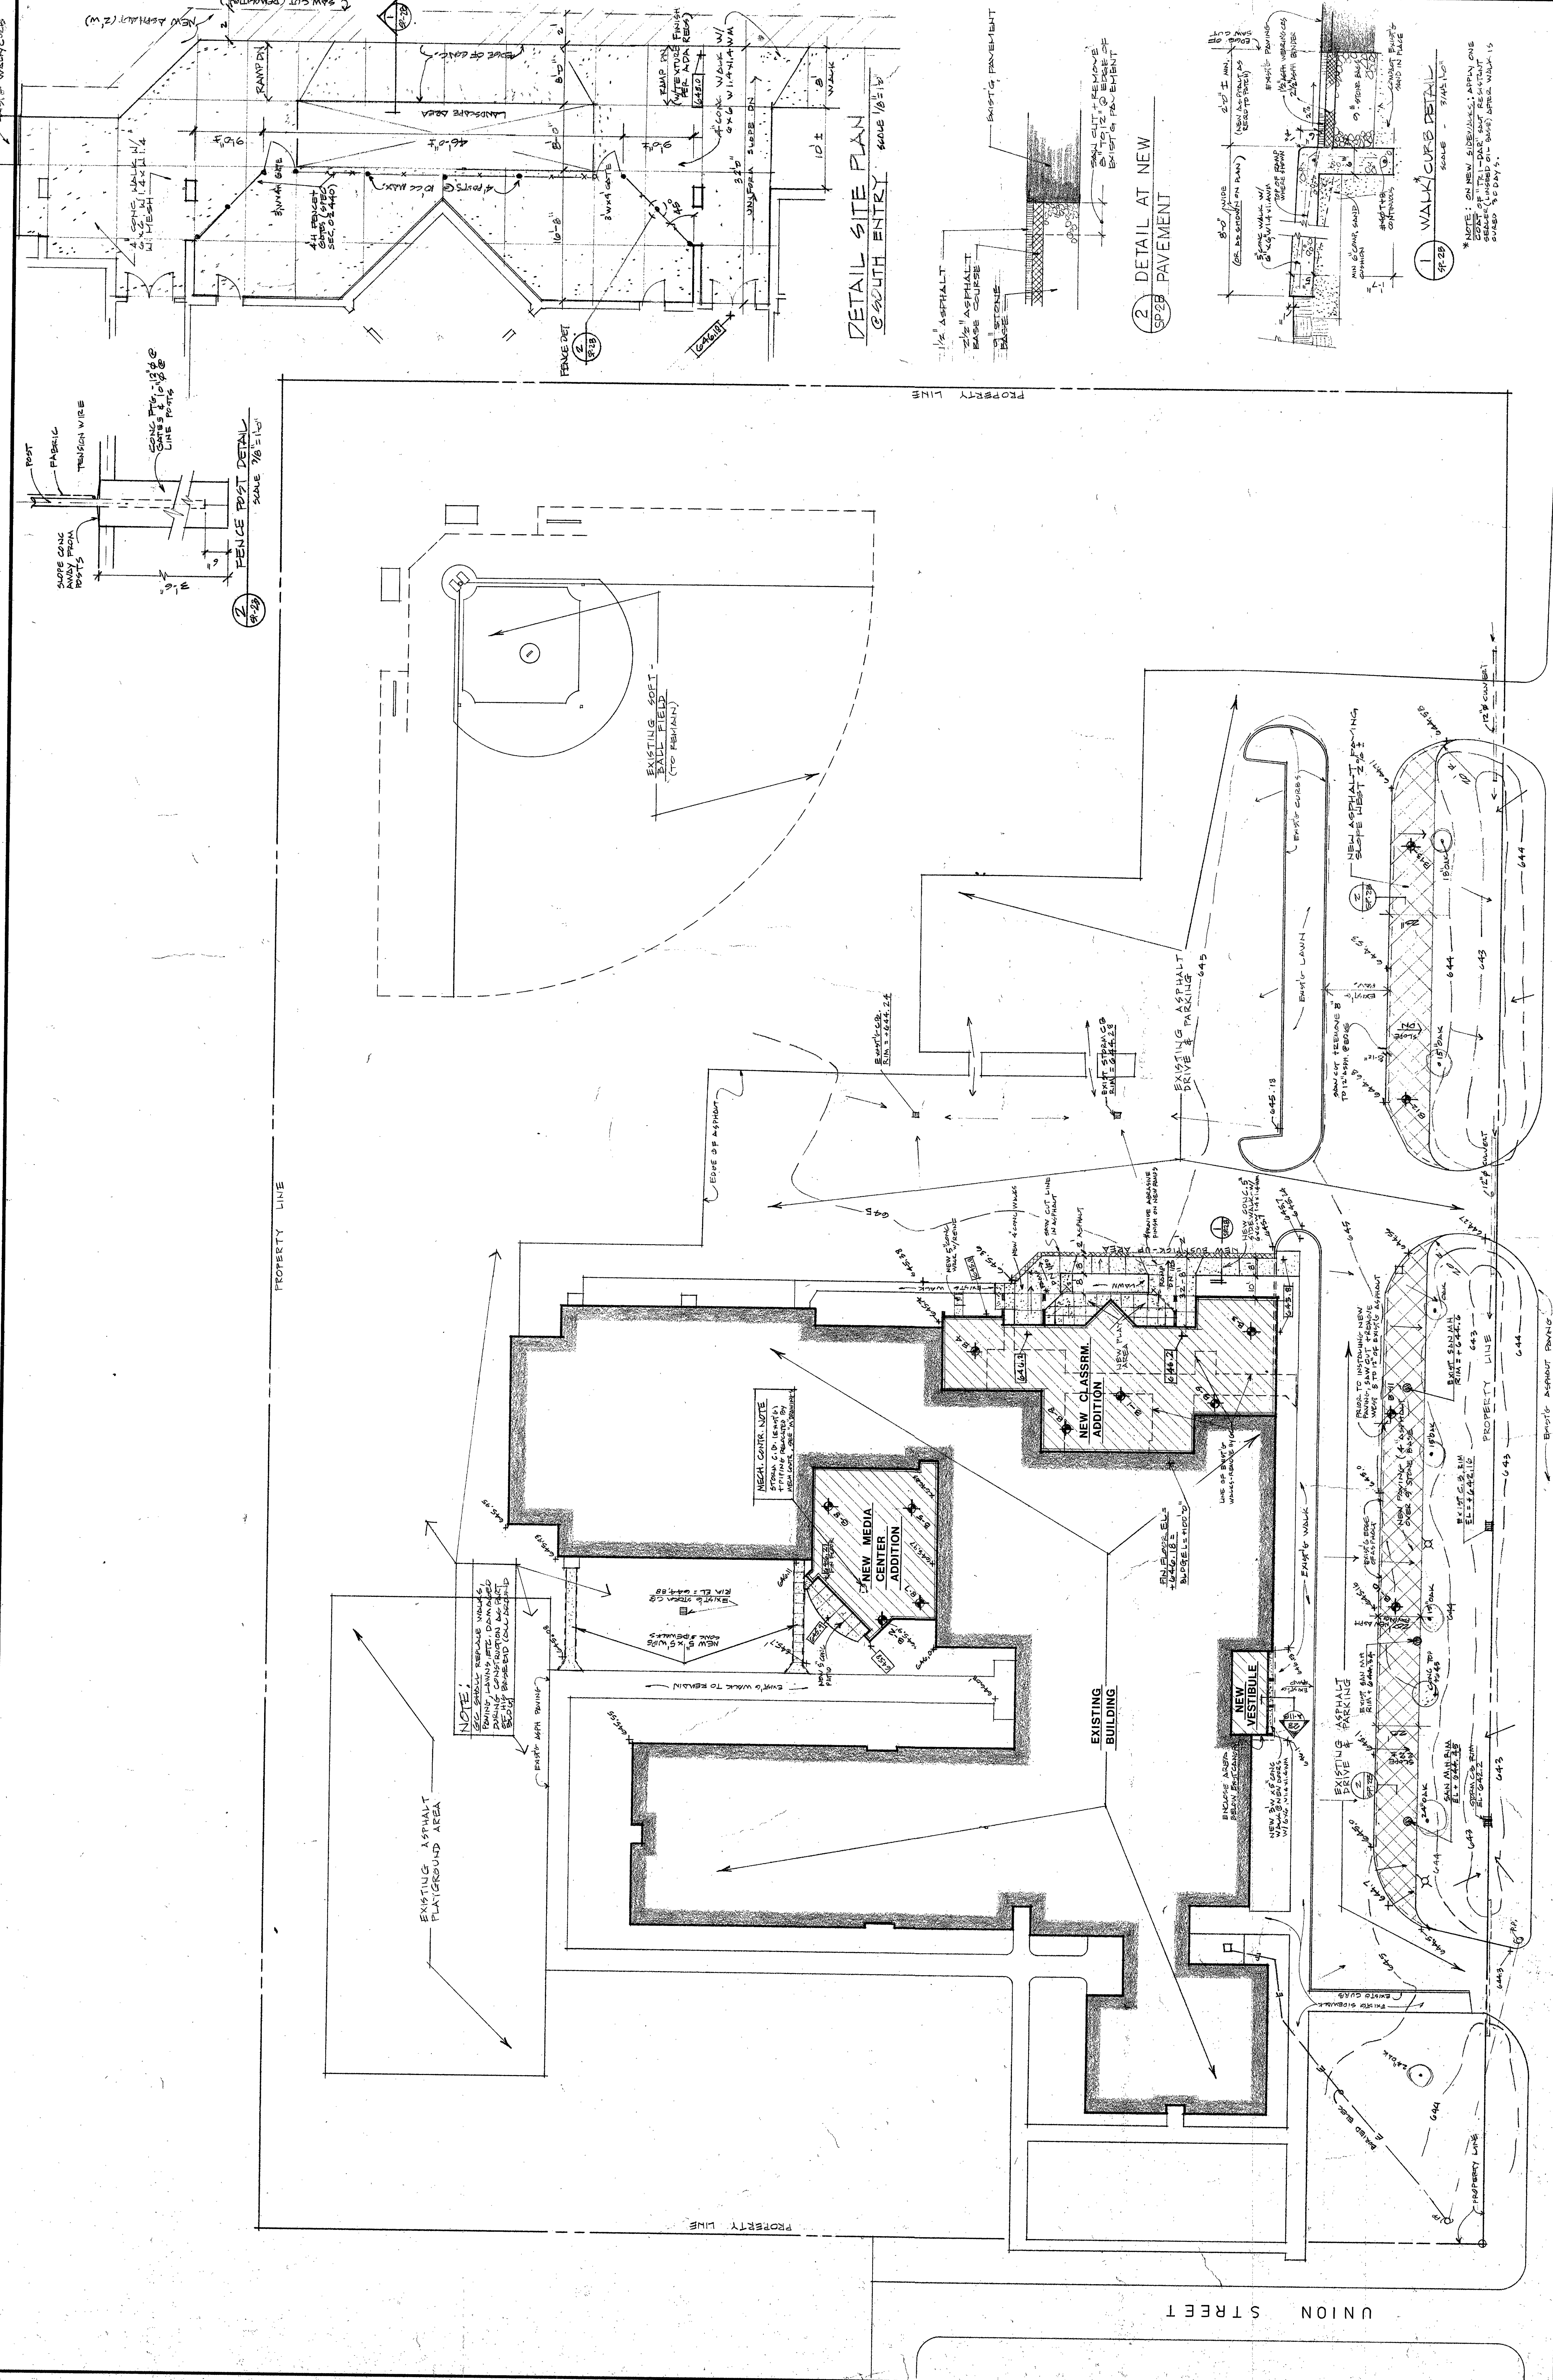

SITE PLAN LEGEND

SYMBOL	ITEM
⬢	EXISTING BUILDING
▤	NEW BUILDING
▥	NEW ASPHALT DRIVEWAY
▦	NEW ASPHALT PARKING
▧	NEW ASPHALT DRIVEWAY
▨	NEW ASPHALT PARKING
▩	NEW ASPHALT DRIVEWAY
▪	NEW ASPHALT PARKING
▬	NEW ASPHALT DRIVEWAY
▭	NEW ASPHALT PARKING
▮	NEW ASPHALT DRIVEWAY
▯	NEW ASPHALT PARKING
▰	NEW ASPHALT DRIVEWAY
▱	NEW ASPHALT PARKING
▲	NEW ASPHALT DRIVEWAY
△	NEW ASPHALT PARKING
▴	NEW ASPHALT DRIVEWAY
▵	NEW ASPHALT PARKING
▶	NEW ASPHALT DRIVEWAY
▷	NEW ASPHALT PARKING
▸	NEW ASPHALT DRIVEWAY
▹	NEW ASPHALT PARKING
►	NEW ASPHALT DRIVEWAY
▻	NEW ASPHALT PARKING
▼	NEW ASPHALT DRIVEWAY
▽	NEW ASPHALT PARKING
▾	NEW ASPHALT DRIVEWAY
▿	NEW ASPHALT PARKING

FIFTH STREET
 UNION STREET
 PROPERTY LINE

NORTH
 SCALE 1" = 30'

SITE PLAN
 BAILLY ELEMENTARY SCHOOL

1994 BUILDING ADDITIONS & RENOVATION PROJECTS
 CHESTERION, INDIANA
 DUNELAND SCHOOL CORPORATION
 gerometta & kinkel architects, inc.

BAILLY FINISH GRADING
 DATE 3-17-94
 SCALE 1" = 30'
 DRAWN TLA/mg
 JOB 9315
 SHEET
 SP-2B
 OF SHEETS

EXISTING ASPHALT PLAYGROUND AREA
 EXISTING ASPHALT DRIVEWAY
 NEW ASPHALT DRIVEWAY
 NEW ASPHALT PARKING
 EXISTING ASPHALT PARKING
 NEW VESTIBULE
 NEW CLASSROOM ADDITION
 NEW MEDIA CENTER ADDITION
 EXISTING BUILDING
 FIFTH STREET
 UNION STREET
 PROPERTY LINE