



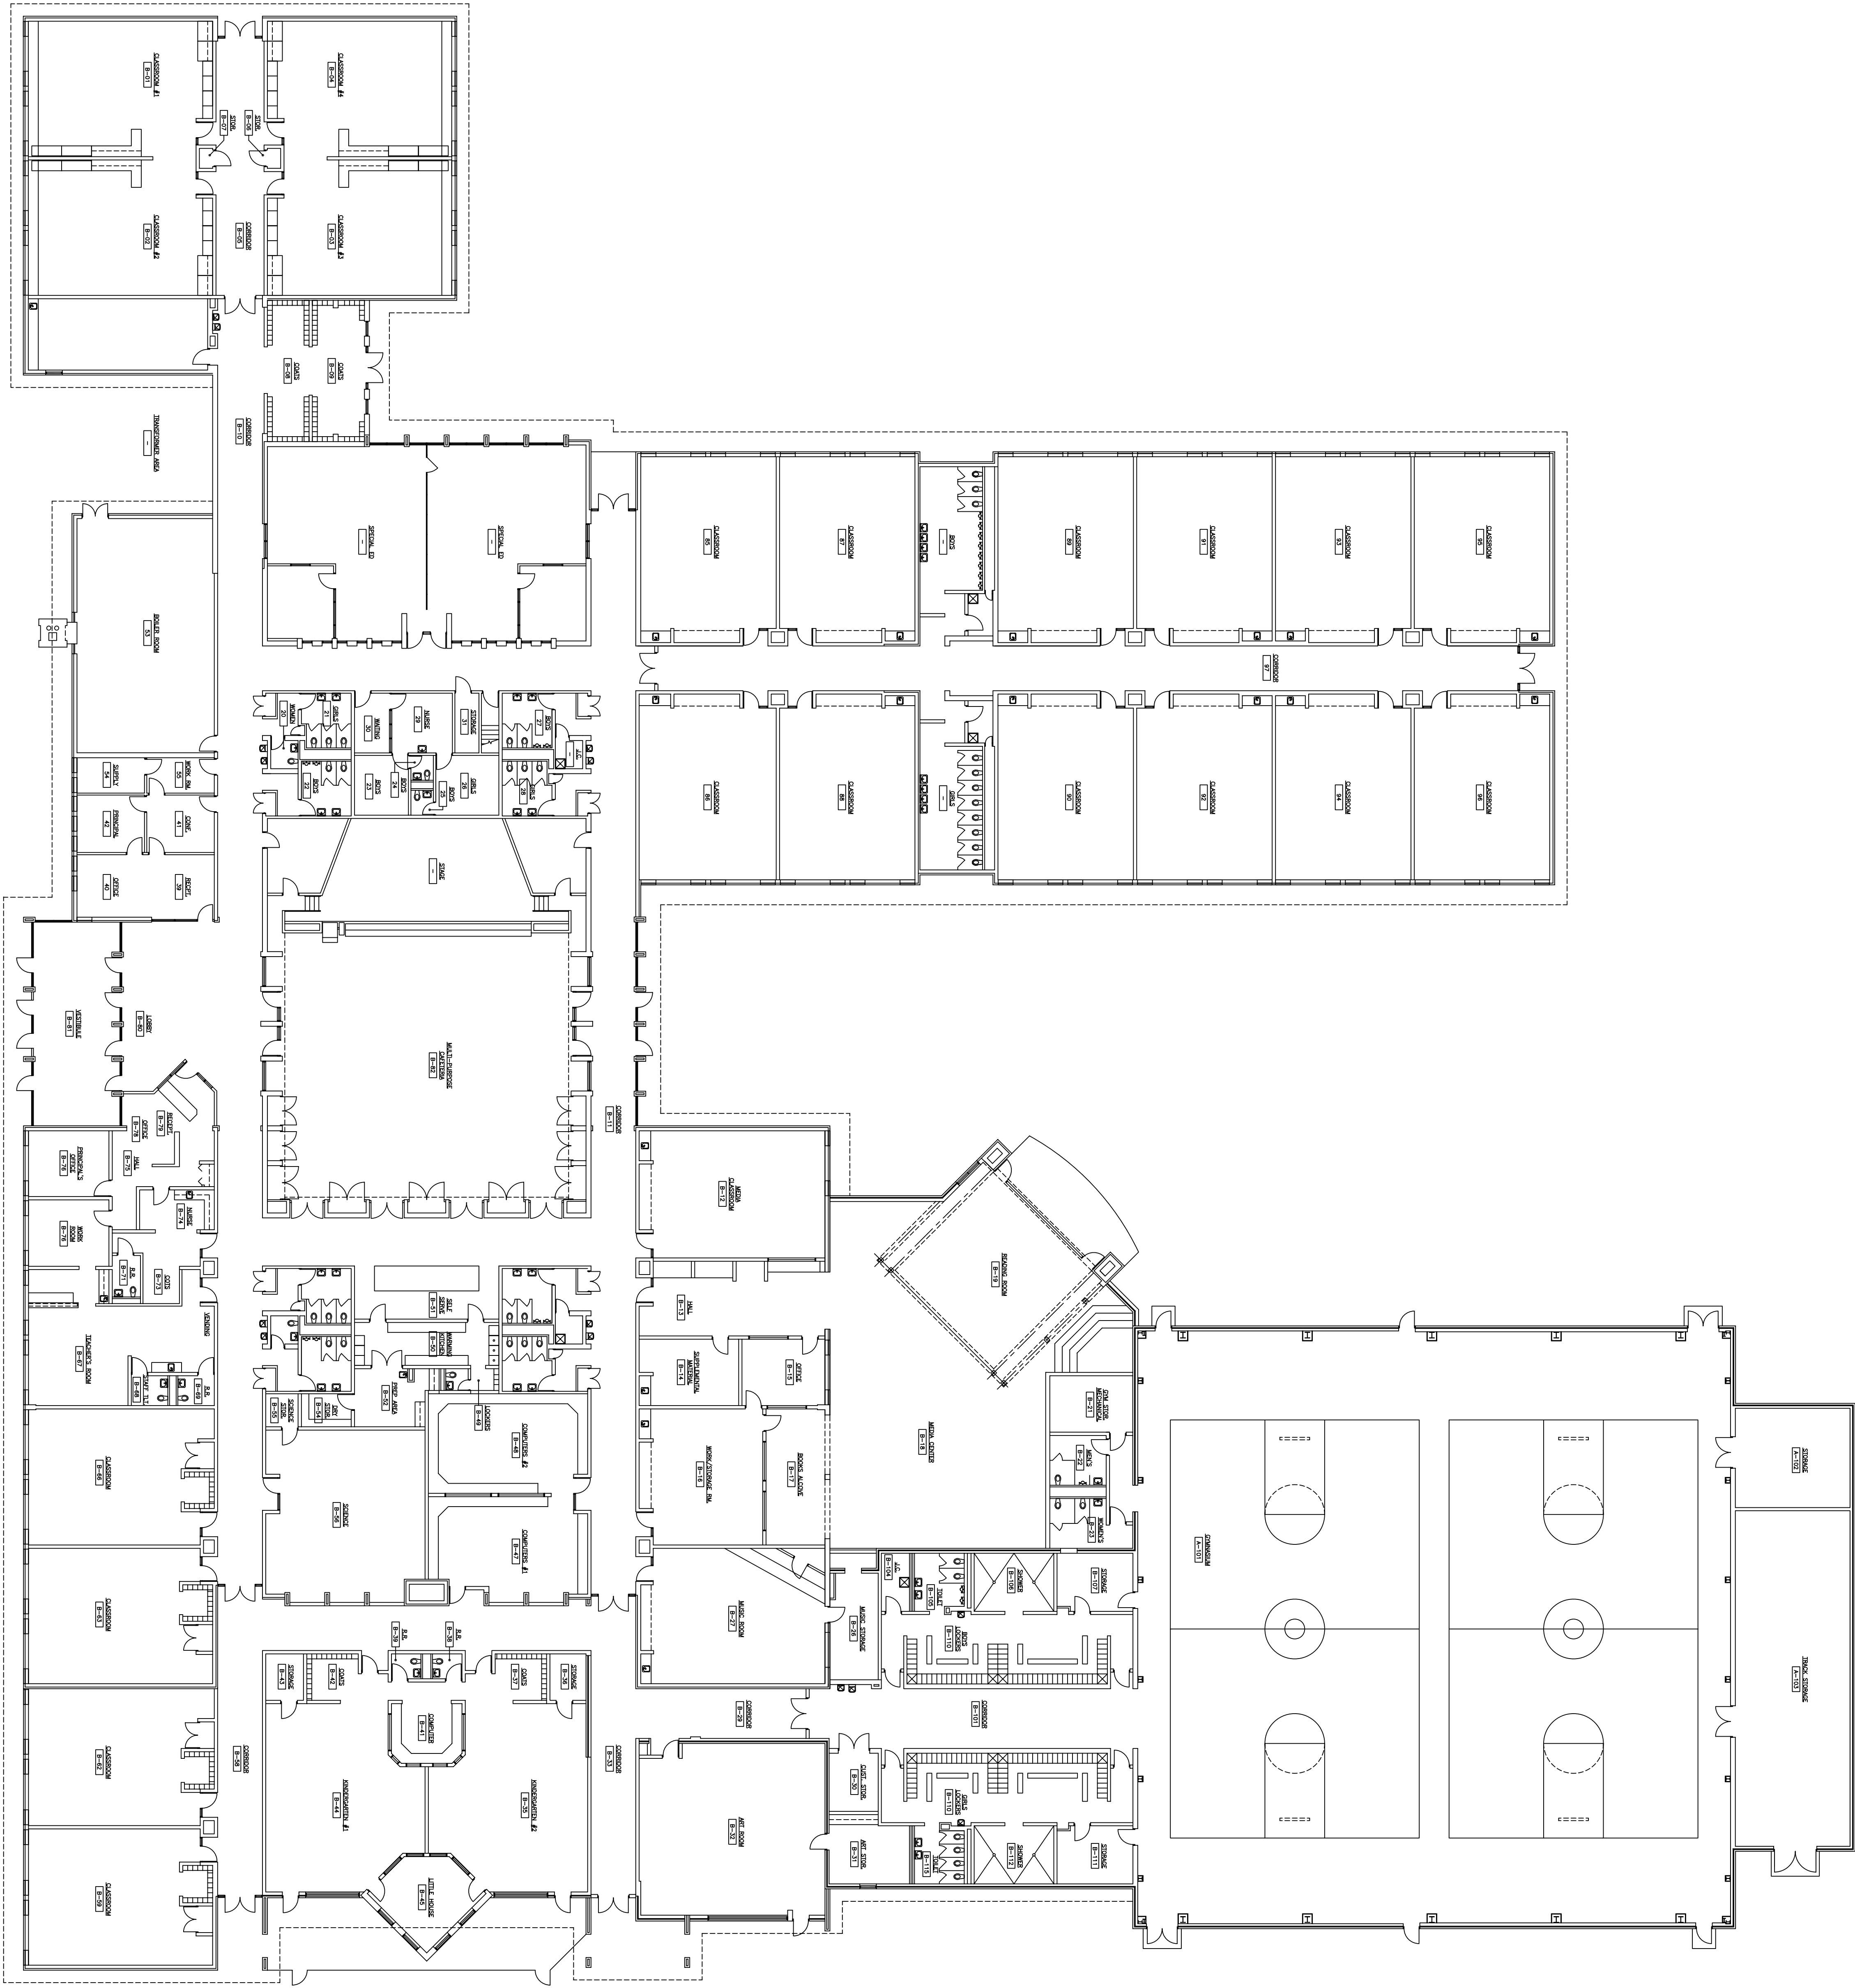


OVERALL FLOOR PLAN

SCALE: 1/16" = 1'-0"

KEY PLAN

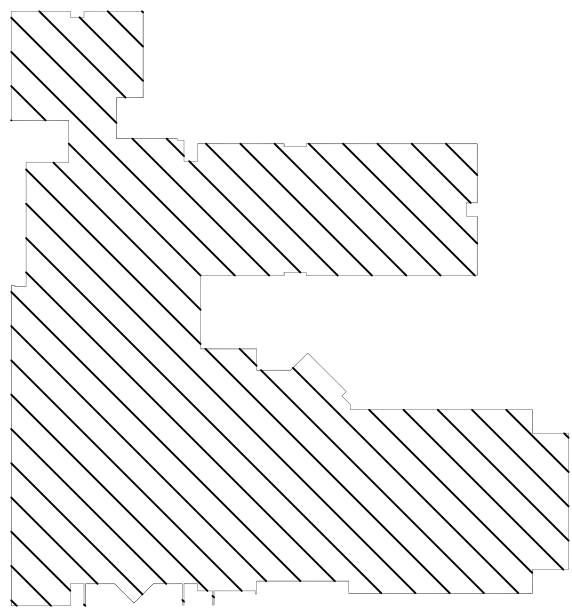

CERTIFICATION

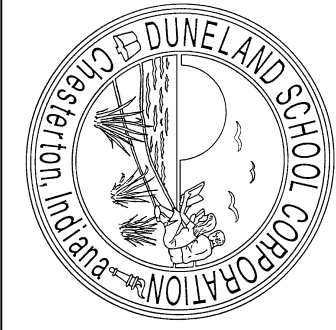

DUNELAND
SCHOOL
CORPORATION
601 W. MORGAN AVE.
CHESTERTON, IN 46304
219.983.3600
WWW.DUNELAND12.K.IN.US

SUBMITTAL
DOCUMENTS
DATE:

PROJECT
BAILLY ELEMENTARY
SCHOOL
800 S. 5TH STREET
CHESTERTON, IN 46304

SHEET TITLE

REVISIONS:

DRAWN BY: SIB
DATE: 12/22/06
JOB NO. 06-0003
CAD FILE: Design

SHEET
A1.0