





OVERALL FLOOR PLAN

SCALE: 1/32" = 1'-0"

KEY PLAN

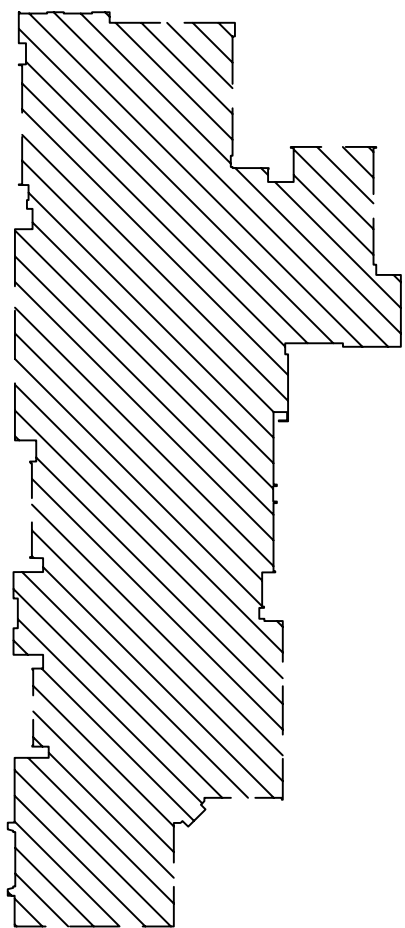

CERTIFICATION

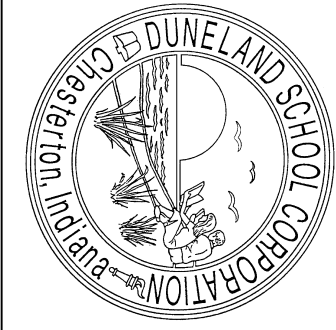

DUNELAND
SCHOOL
CORPORATION
601 W. MORGAN AVE.
CHESTERTON, IN 46304
219.983.3600
WWW.DUNELAND12.K.IN.US

SUBMITTAL
DOCUMENTS
DATE:

CHESTERTON MIDDLE
SCHOOL
651 W. MORGAN STREET
CHESTERTON, IN 46304

PROJECT

SHEET TITLE

REVISIONS:

DRAWN BY: CAH
DATE: 01/08/07
JOB NO. 00-0000
CAD FILE: Design

SHEET

A1.0