



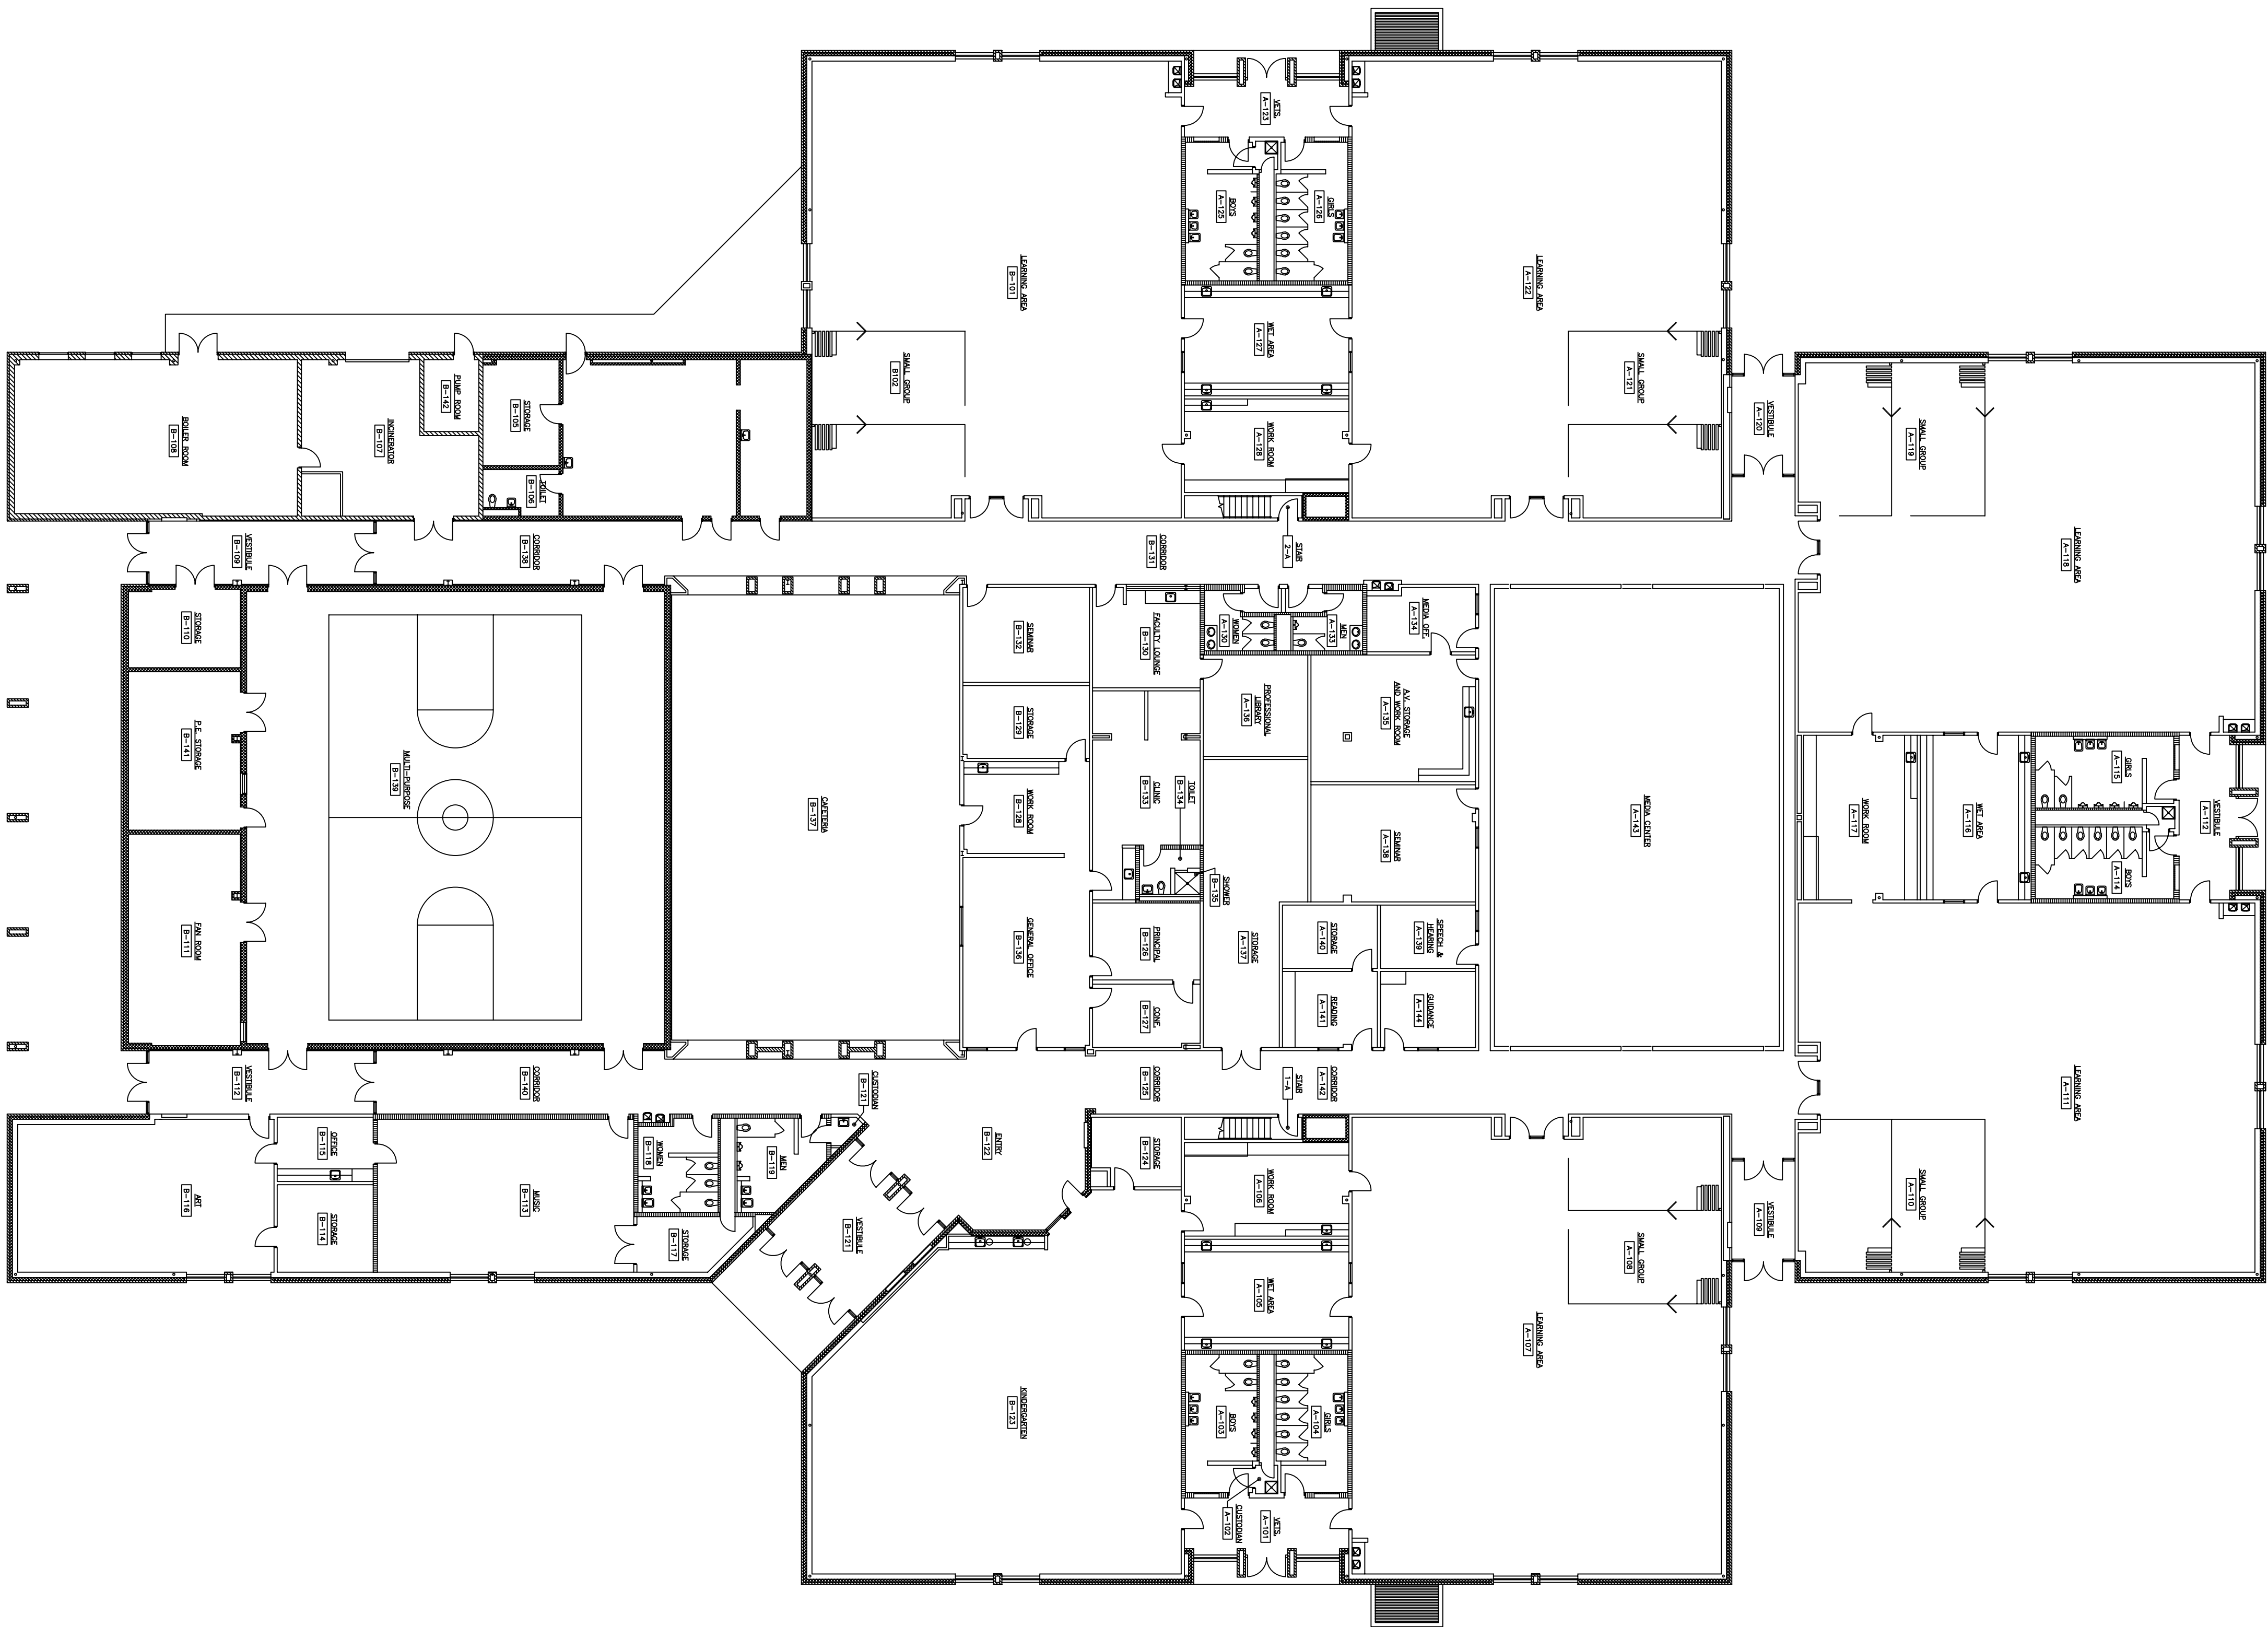

 BUILDING FIRST FLOOR PLAN
SCALE: 1/8" = 1'-0"

CERTIFICATION:

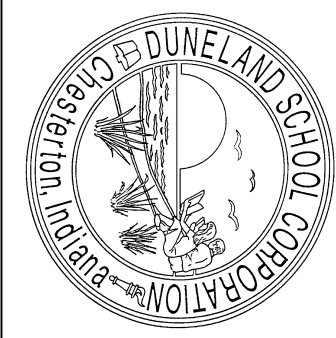

DUNELAND
SCHOOL
CORPORATION
601 W. MORGAN AVE.
CHESTER, IN 46304
219.983.3600
WWW.DUNELAND12.K.IN.US

SUBMITTAL
DOCUMENTS
DATE:

JACKSON ELEMENTARY
SCHOOL
811 N. 400 E.
VALPARAISO, IN 46383

PROJECT

SHEET TITLE

REVISIONS:

DRAWN BY: SIB
DATE: 07/05/06
JOB NO. 06-0003
CAD FILE: Design

SHEET

A1.0