




UNIT 7A SECOND FLOOR PLAN
SCALE: 1/8" = 1'-0"

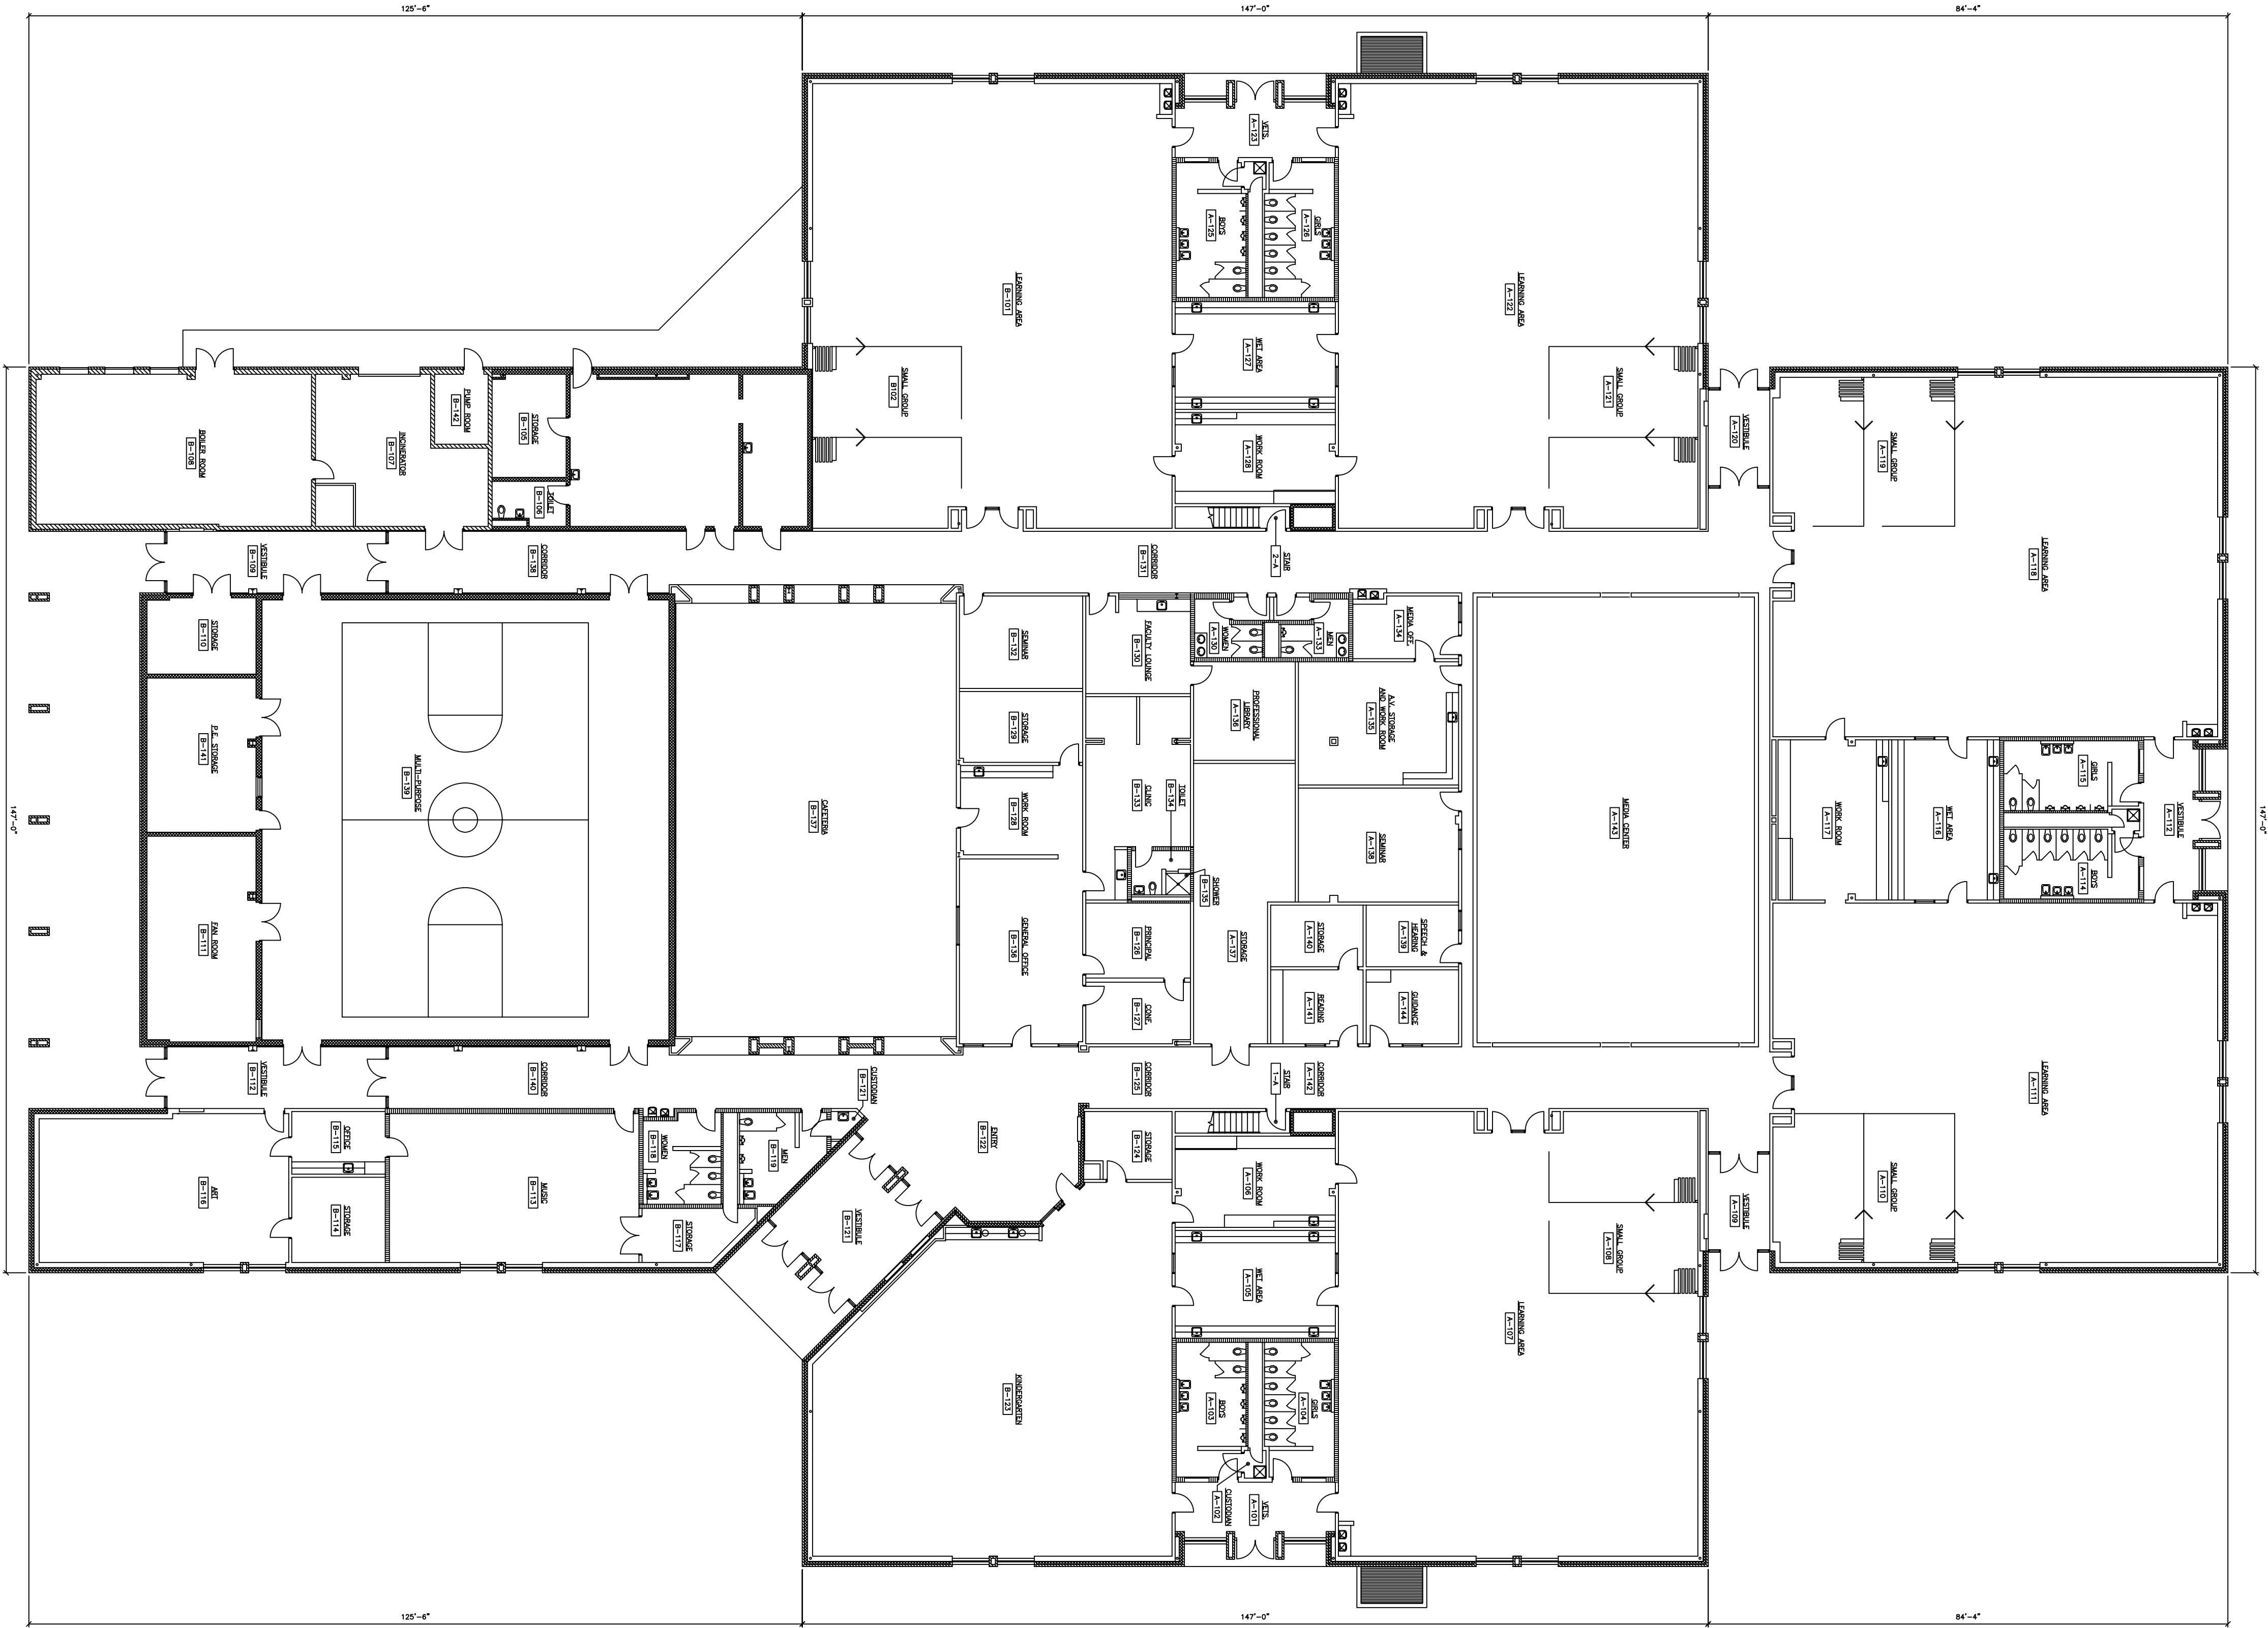


UNIT 7A FIRST FLOOR PLAN
SCALE: 1/8" = 1'-0"

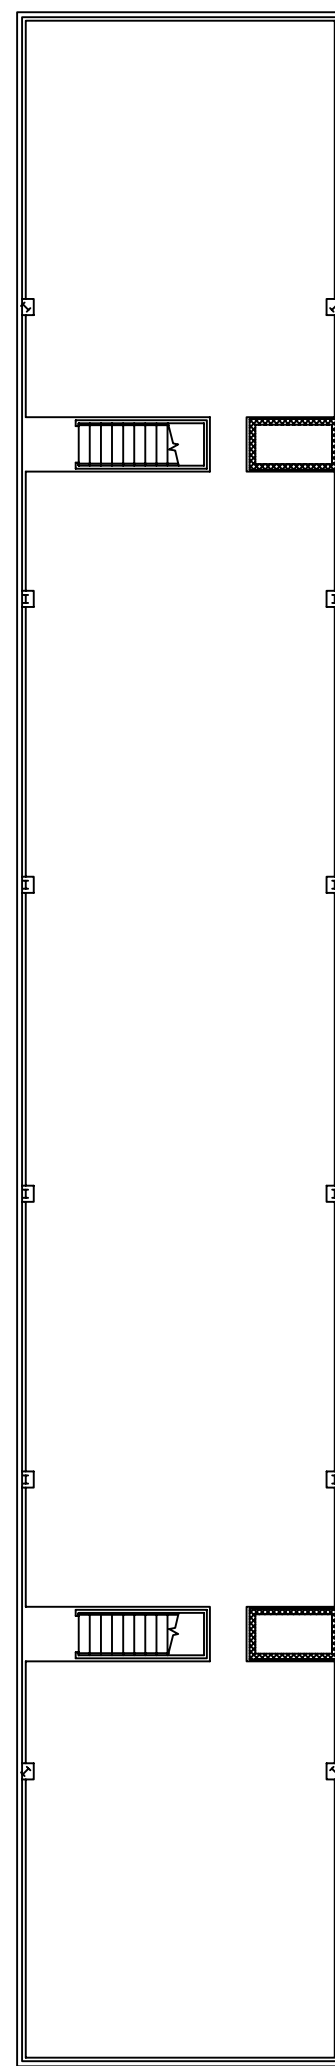

UNIT 7B FIRST FLOOR PLAN
SCALE: 1/8" = 1'-0"

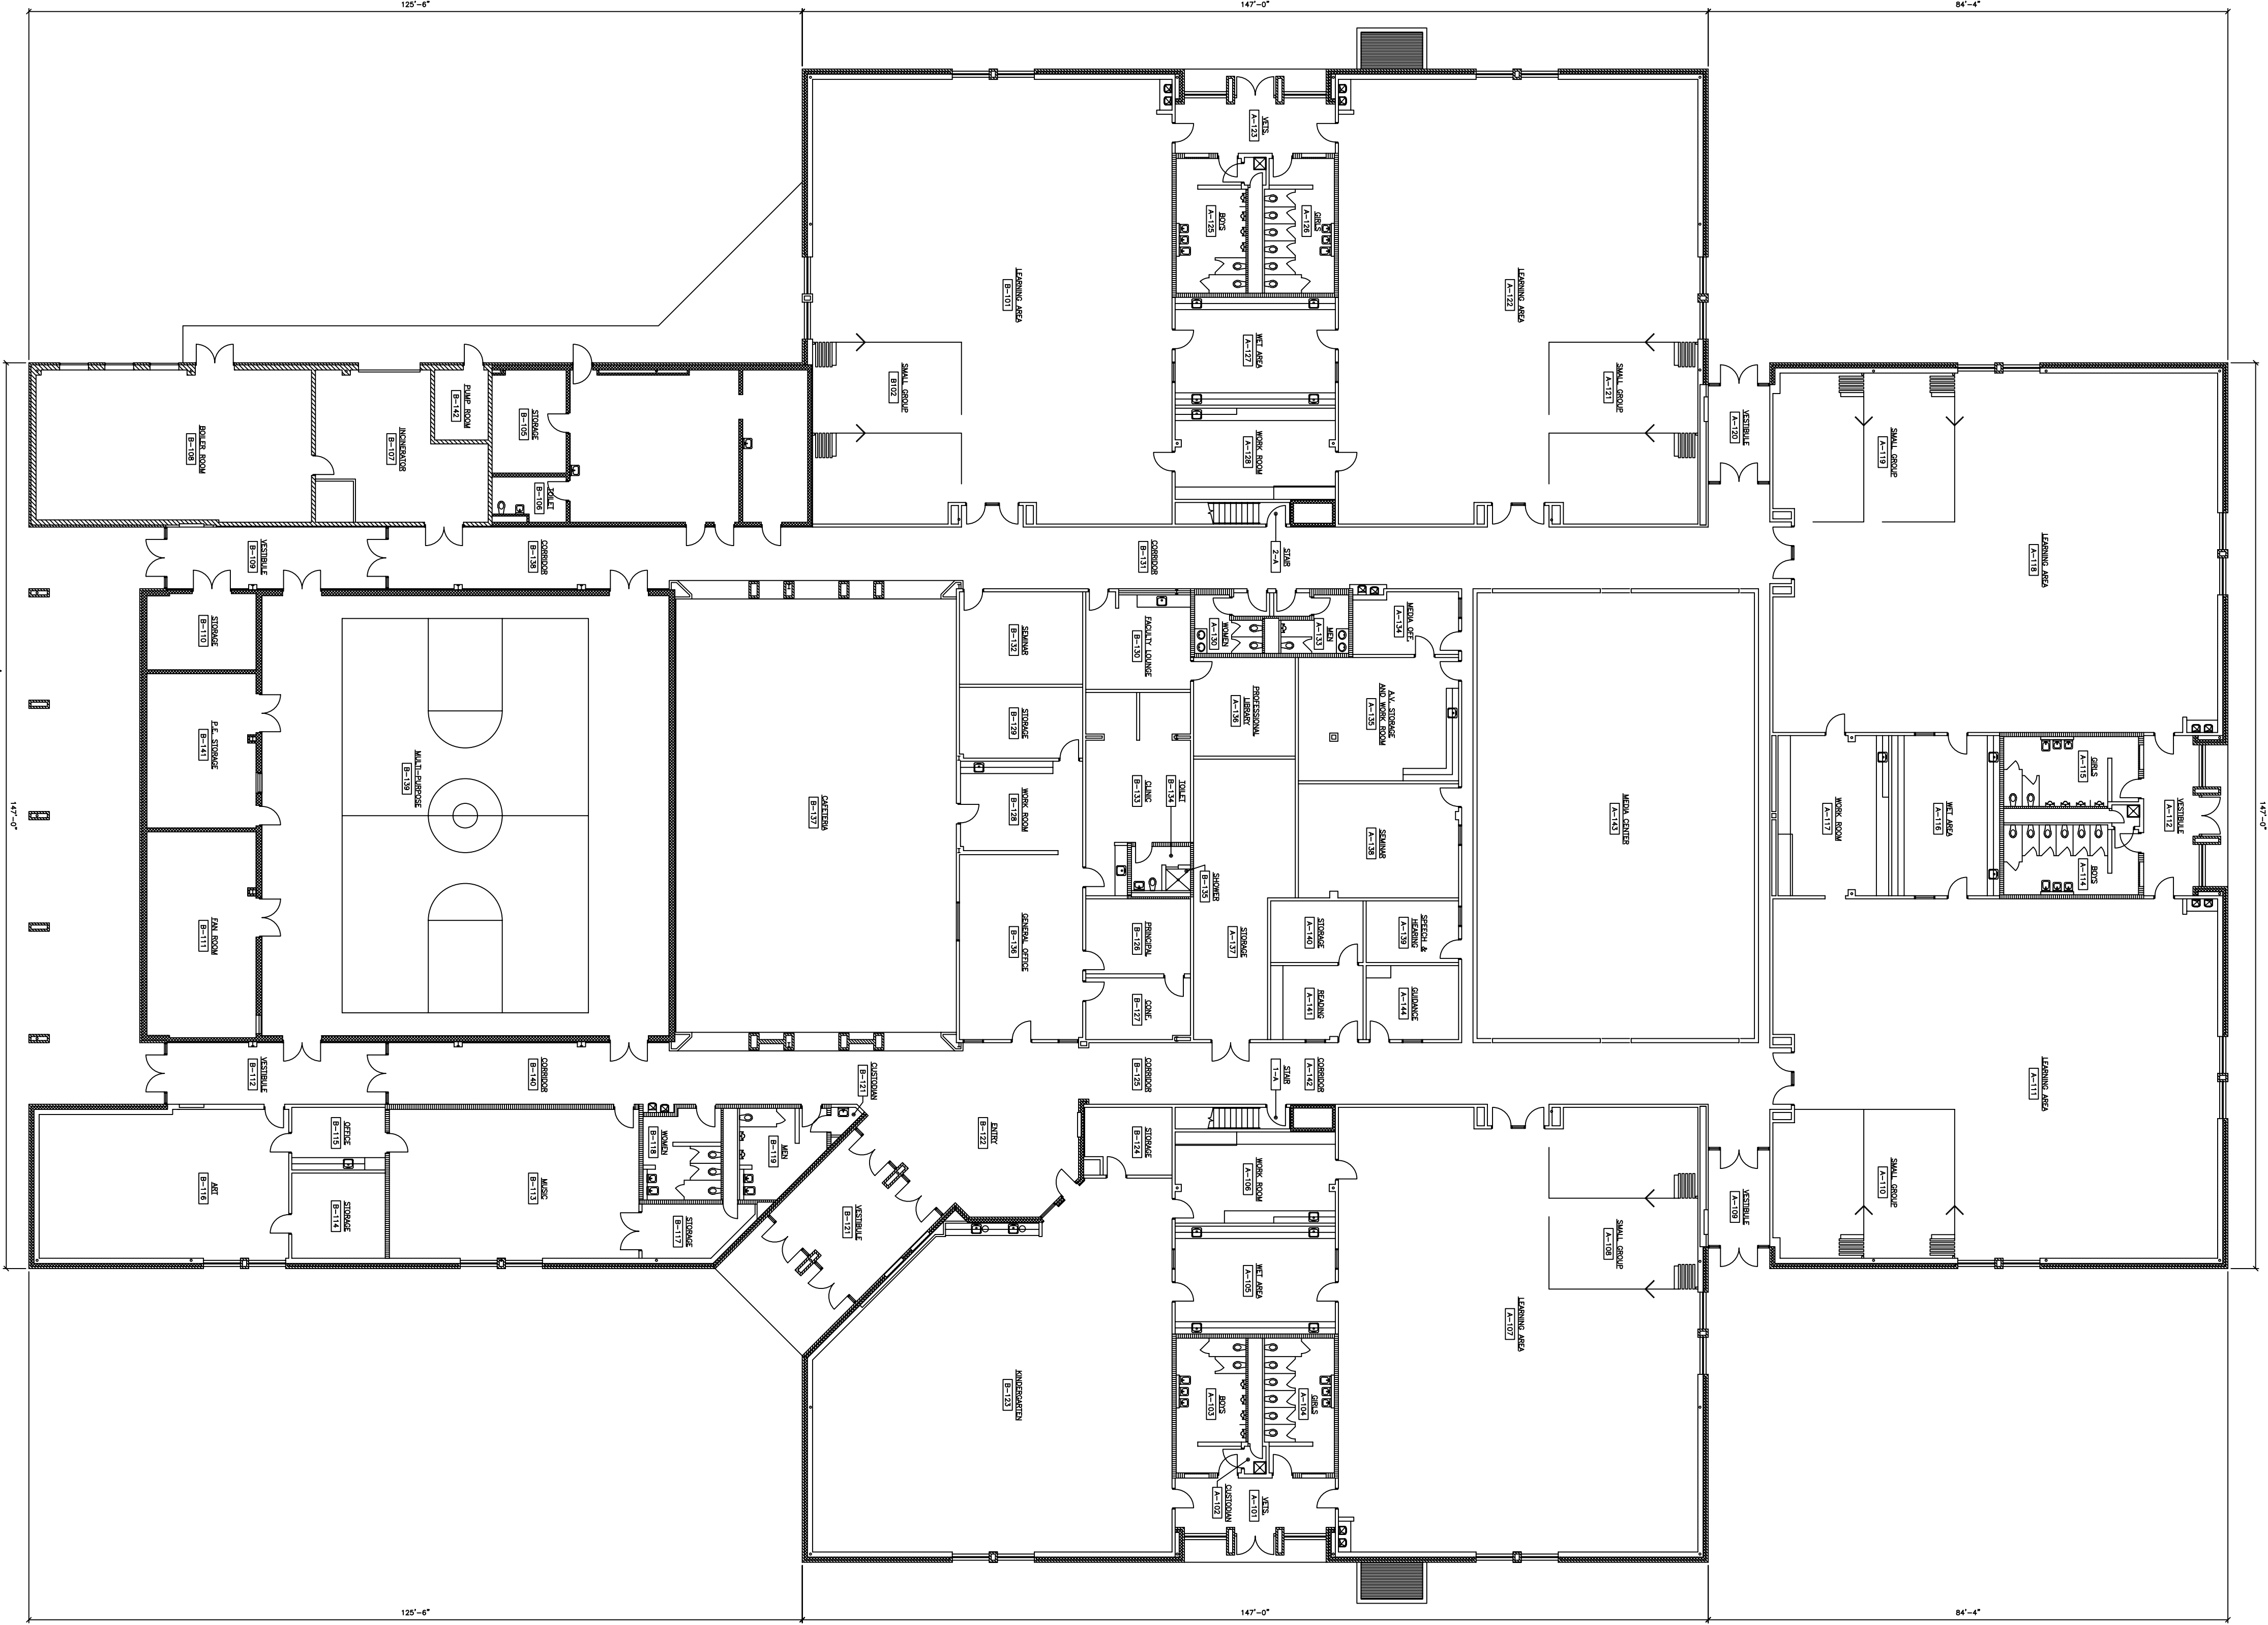

CERTIFICATION

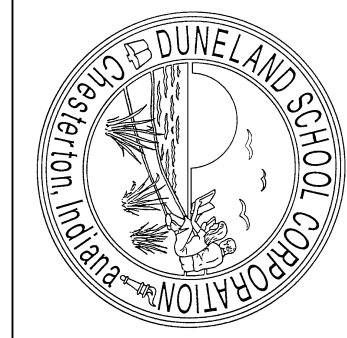

DUNELAND
SCHOOL
CORPORATION
601 W. MORGAN AVE.
CHESTERTON, IN 46304
219.983.3600
WWW.DUNELAND12.K.IN.US

SUBMITTAL
DOCUMENTS
DATE:

JACKSON ELEMENTARY
SCHOOL
811 N. 400 E.
VALPARAISO, IN 46383

PROJECT

SHEET TITLE

REVISIONS:

DRAWN BY: SIS
DATE: ###/###/###
JOB NO. 00-0000
CAD FILE: Design

SHEET