


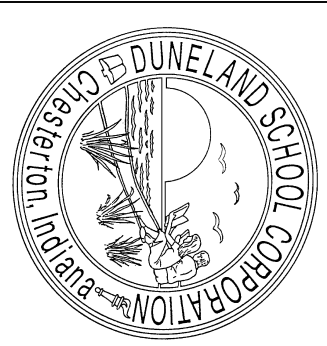

DUNELAND
SCHOOL
CORPORATION
601 W. MORGAN AVE.
CHESTERTON, IN 46304
219.983.3600
WWW.DUNELAND.12 K, IN, US


SUBMITTAL
DOCUMENTS
DATE:

LIBERTY ELEMENTARY
SCHOOL
50 W. 900 N.
CHESTERTON, IN 46304

SHEET TITLE

REVISIONS:

KEY PLAN

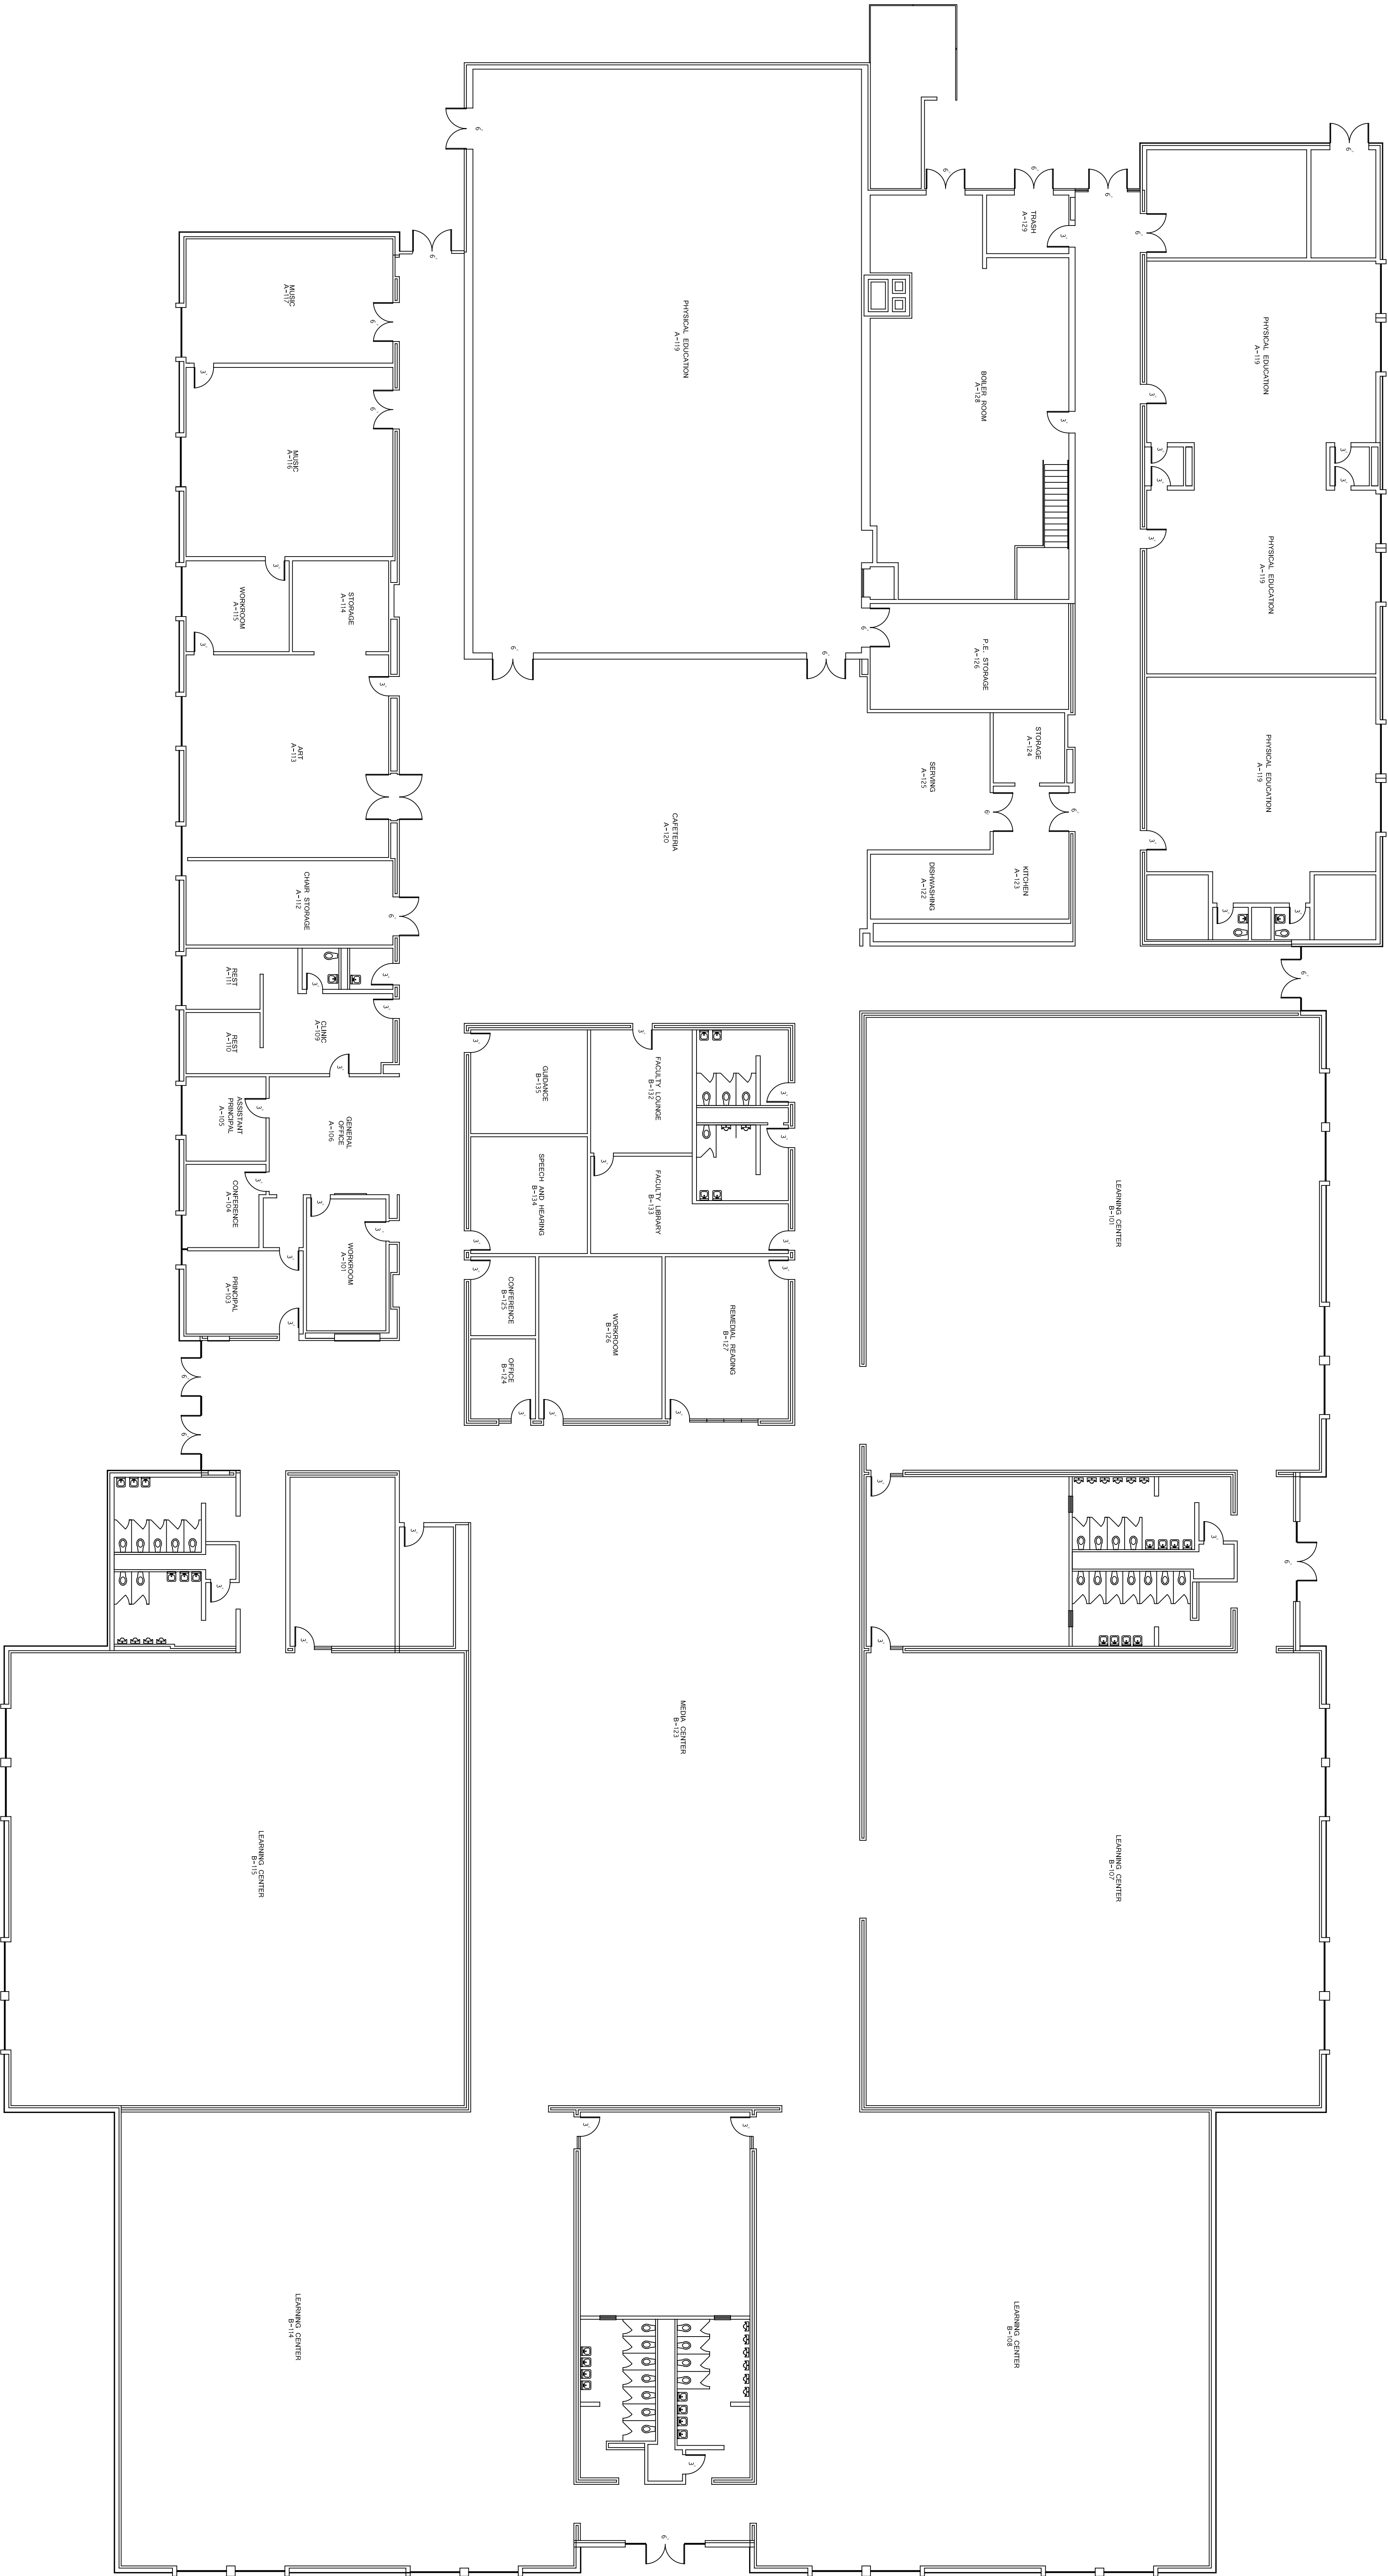

OVERALL FLOOR PLAN
SCALE: 1/16" = 1'-0"