


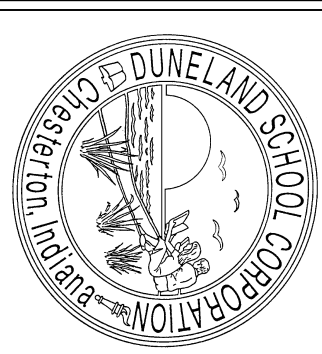

CERTIFICATION:

DUNELAND
SCHOOL
CORPORATION
601 W. MORGAN AVE.
CHESTERTON, IN 46304
219.983.3600
WWW.DUNELAND.IN.K12.US


SUBMITTAL
DOCUMENTS
DATE:

PROJECT
YOST ELEMENTARY
SCHOOL
100 W. BEAM STREET
CHESTERTON, IN 46304

SHEET TITLE

REVISIONS:

DRAWN BY: CT
DATE: 12/14/06
JOB NO.: 06-0003
CAD FILE: Design
SHEET
A1.0

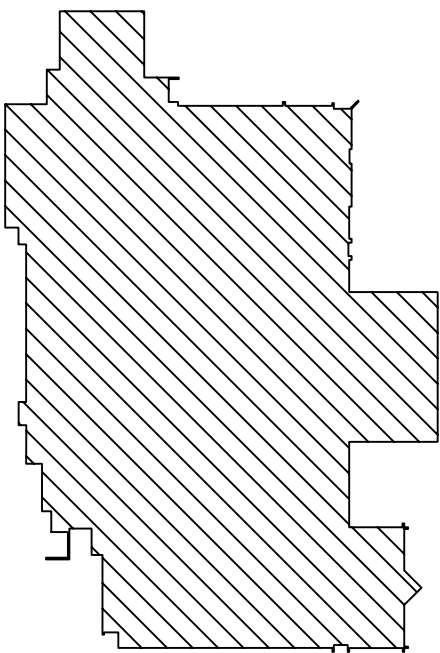

KEY PLAN

OVERALL FLOOR PLAN
SCALE: 1/16" = 1'-0"

