


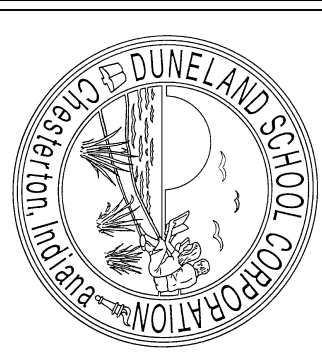

CERTIFICATION:

DUNELAND
SCHOOL
CORPORATION
601 W. MORGAN AVE.
CHESTERTON, IN 46304
219.983.3600
WWW.DUNELAND.IN.K12.US

SUBMITTAL
DOCUMENTS
DATE:


PROJECT
YOST ELEMENTARY
SCHOOL
100 W. BEAM STREET
CHESTERTON, IN 46304

SHEET TITLE

REVISIONS:

DRAWN BY: CT
DATE: 12/4/06
JOB NO.: 06-0003
CAD FILE: Design

A1.0

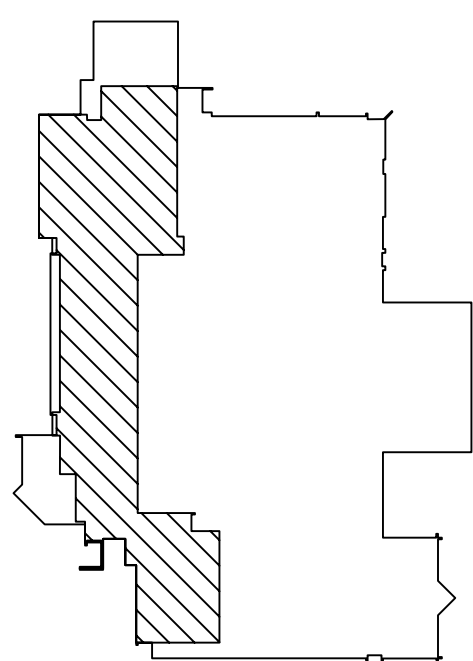

KEY PLAN



OVERALL FLOOR PLAN
SCALE: 1/8" = 1'-0"

