



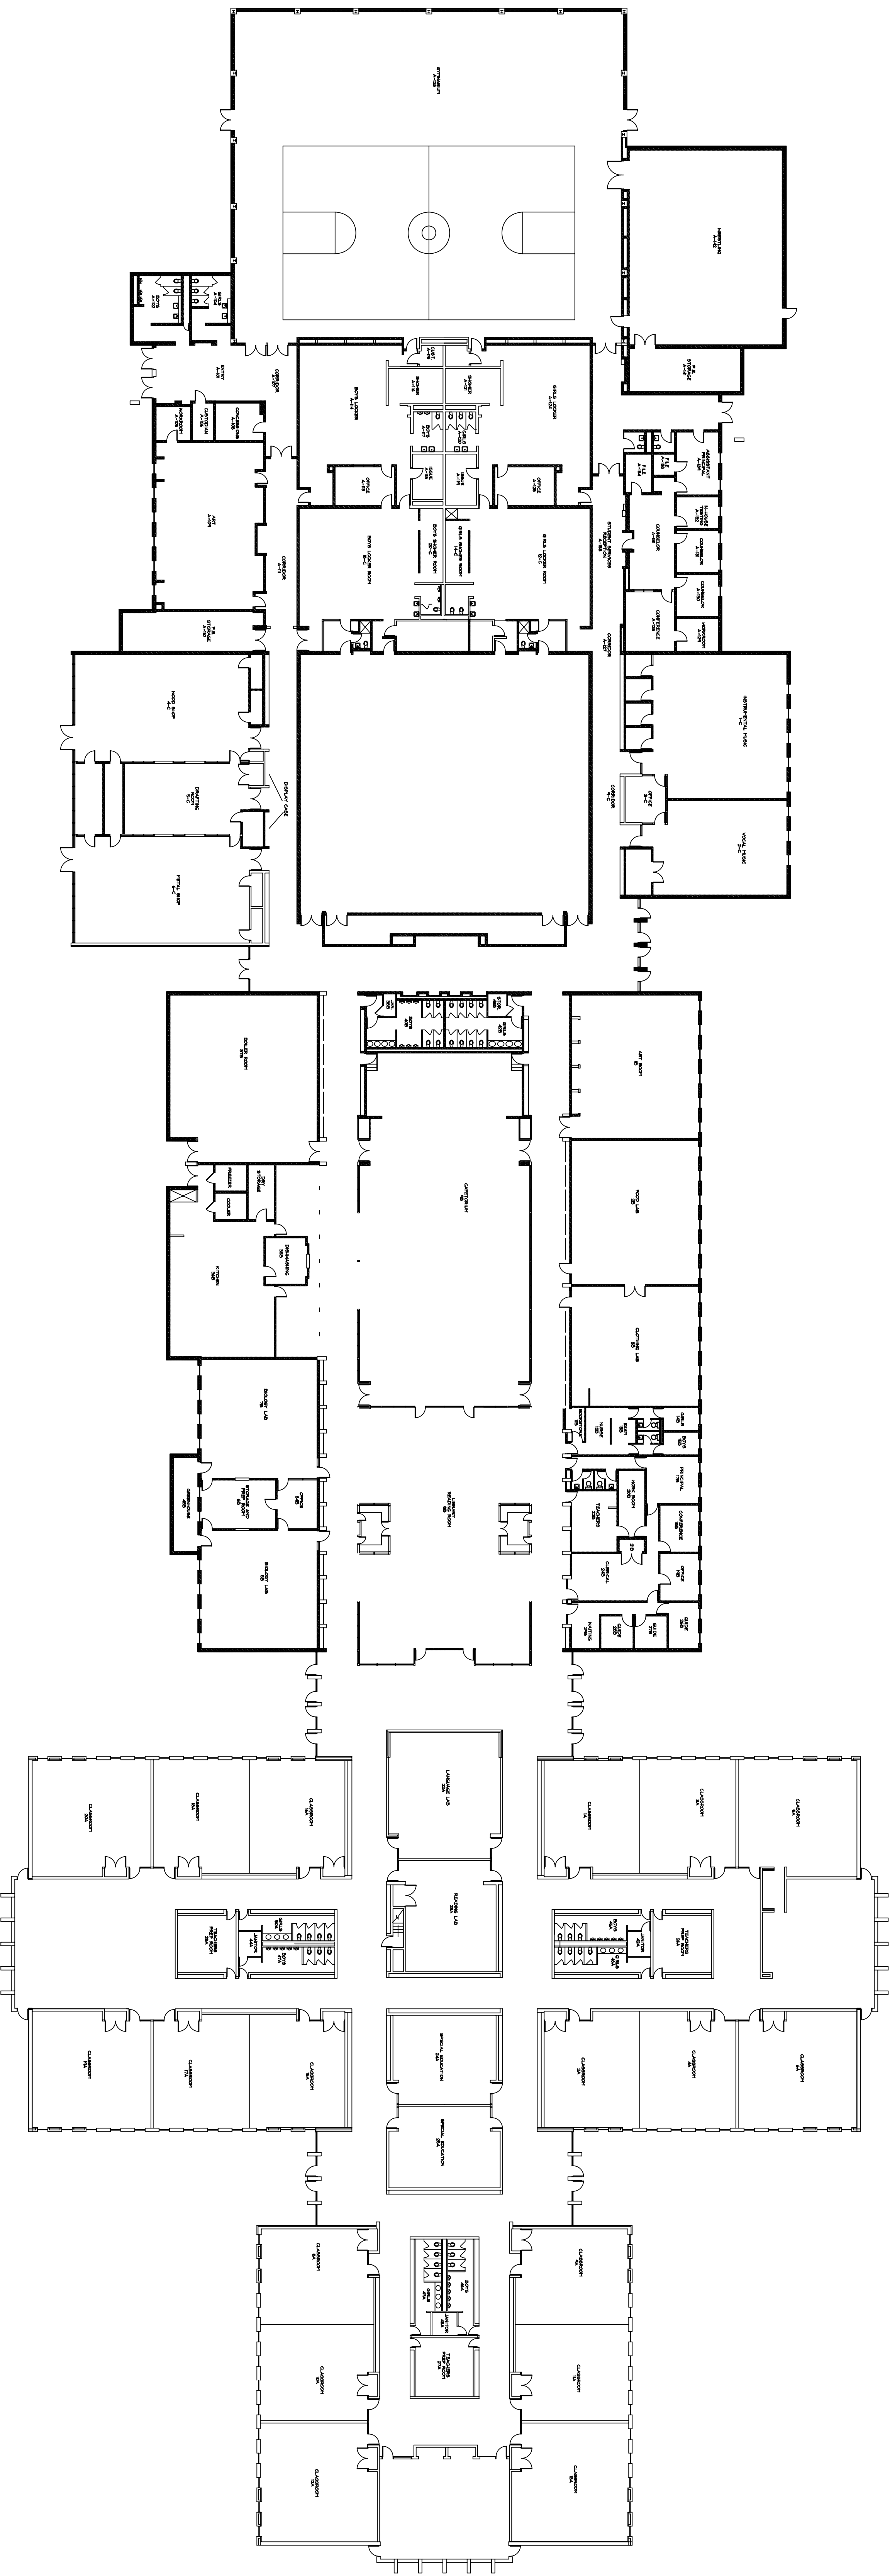


OVERALL FLOOR PLAN

SCALE: 3/64" = 1'-0"

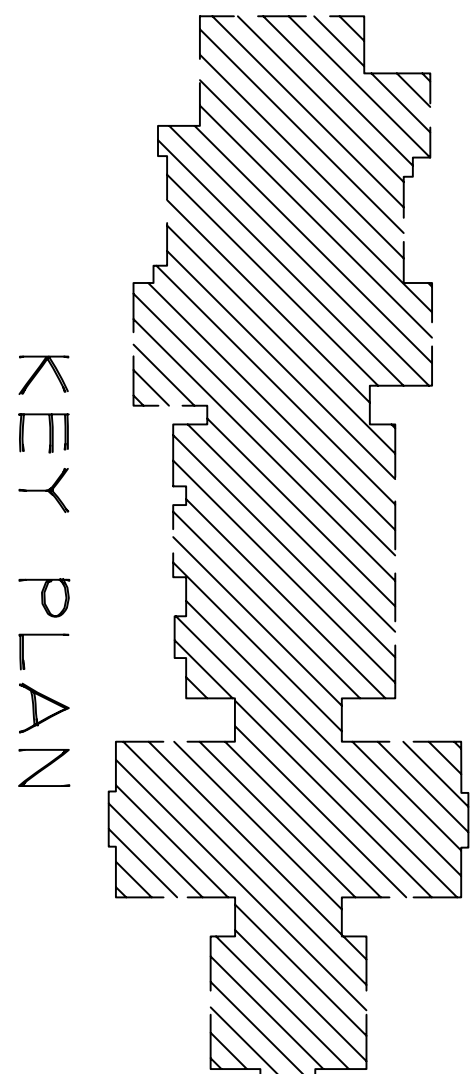

KEY PLAN

CERTIFICATION:

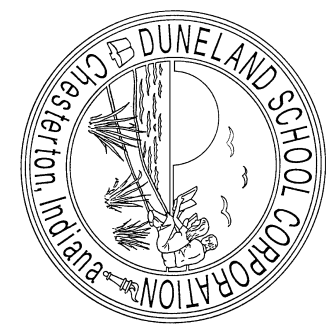

DUNELAND
SCHOOL
CORPORATION
601 W. MORGAN AVE.
CHESTERTON, IN 46304
219.983.3600
WWW.DUNELAND.12.K.IN.US

SUBMITTAL
DOCUMENTS
DATE:

PROJECT
WESTCHESTER INTERMEDIATE
SCHOOL
1050 S. 5TH STREET
CHESTERTON, IN 46304

SHEET TITLE

REVISIONS:

DRAWN BY: CAH
DATE: 10/26/06
JOB NO. 06-0003
CAD FILE: Design

SHEET

A1.0