



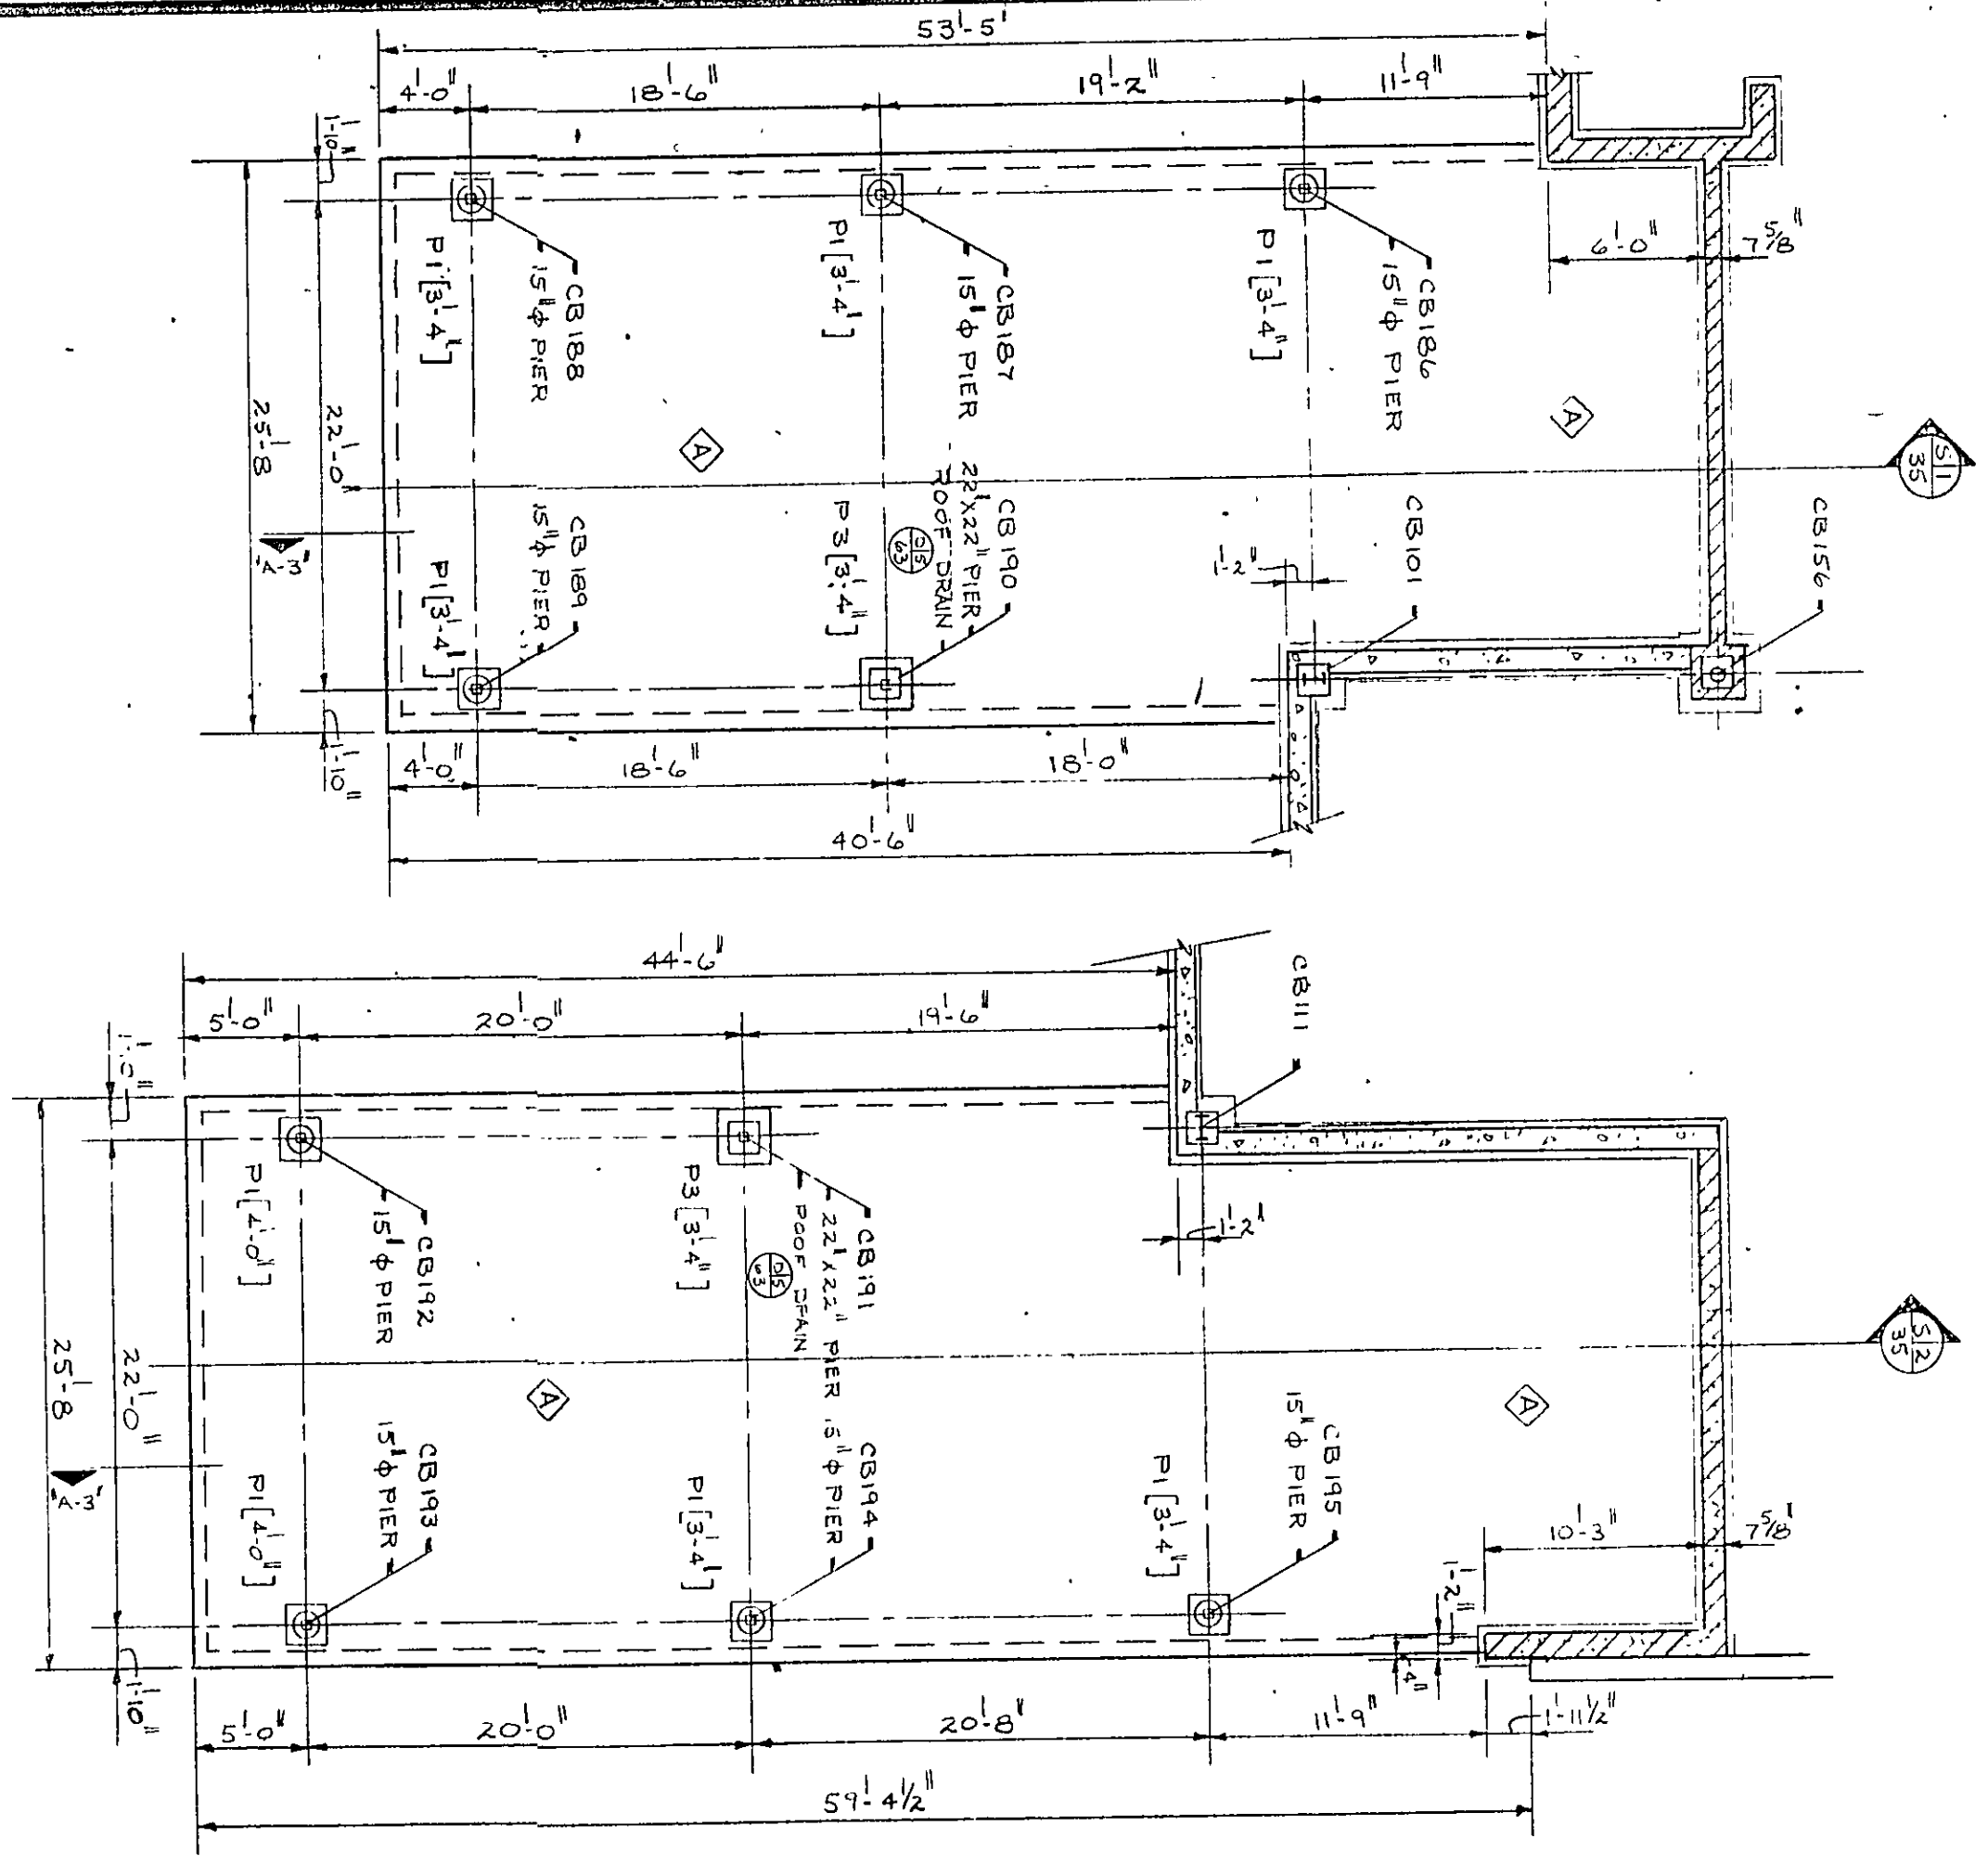


UNIT B FOUNDATION PLANS @ FOYERS B-101 & B-118
SCALE: 1/4" = 1'-0"

- FOUNDATION PLAN NOTES**
1. SEE SHEET B-101 FOR GENERAL FOUNDATION NOTES.
 2. SEE SHEET B-101 FOR GENERAL FOUNDATION NOTES.
 3. SEE SHEET B-101 FOR GENERAL FOUNDATION NOTES.
 4. SEE SHEET B-101 FOR GENERAL FOUNDATION NOTES.
 5. SEE SHEET B-101 FOR GENERAL FOUNDATION NOTES.
 6. SEE SHEET B-101 FOR GENERAL FOUNDATION NOTES.

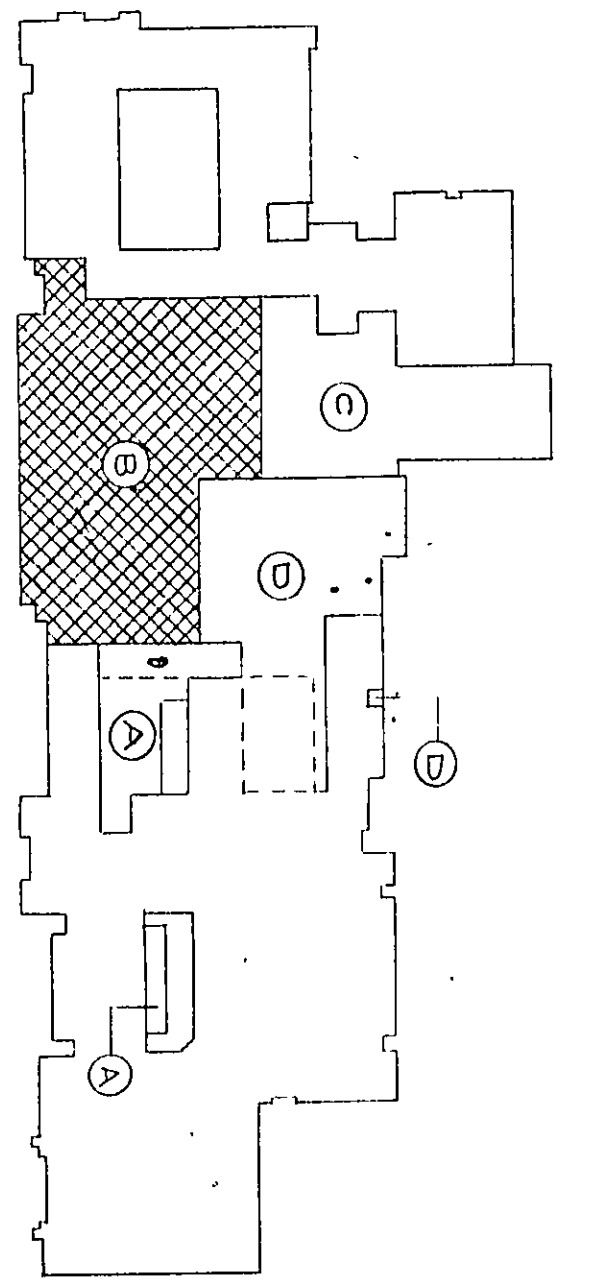

KEY PLAN
NO SCALE

UNIT B FOUNDATION & FIRST FLOOR FRAMING PLAN
SCALE: 1/4" = 1'-0"

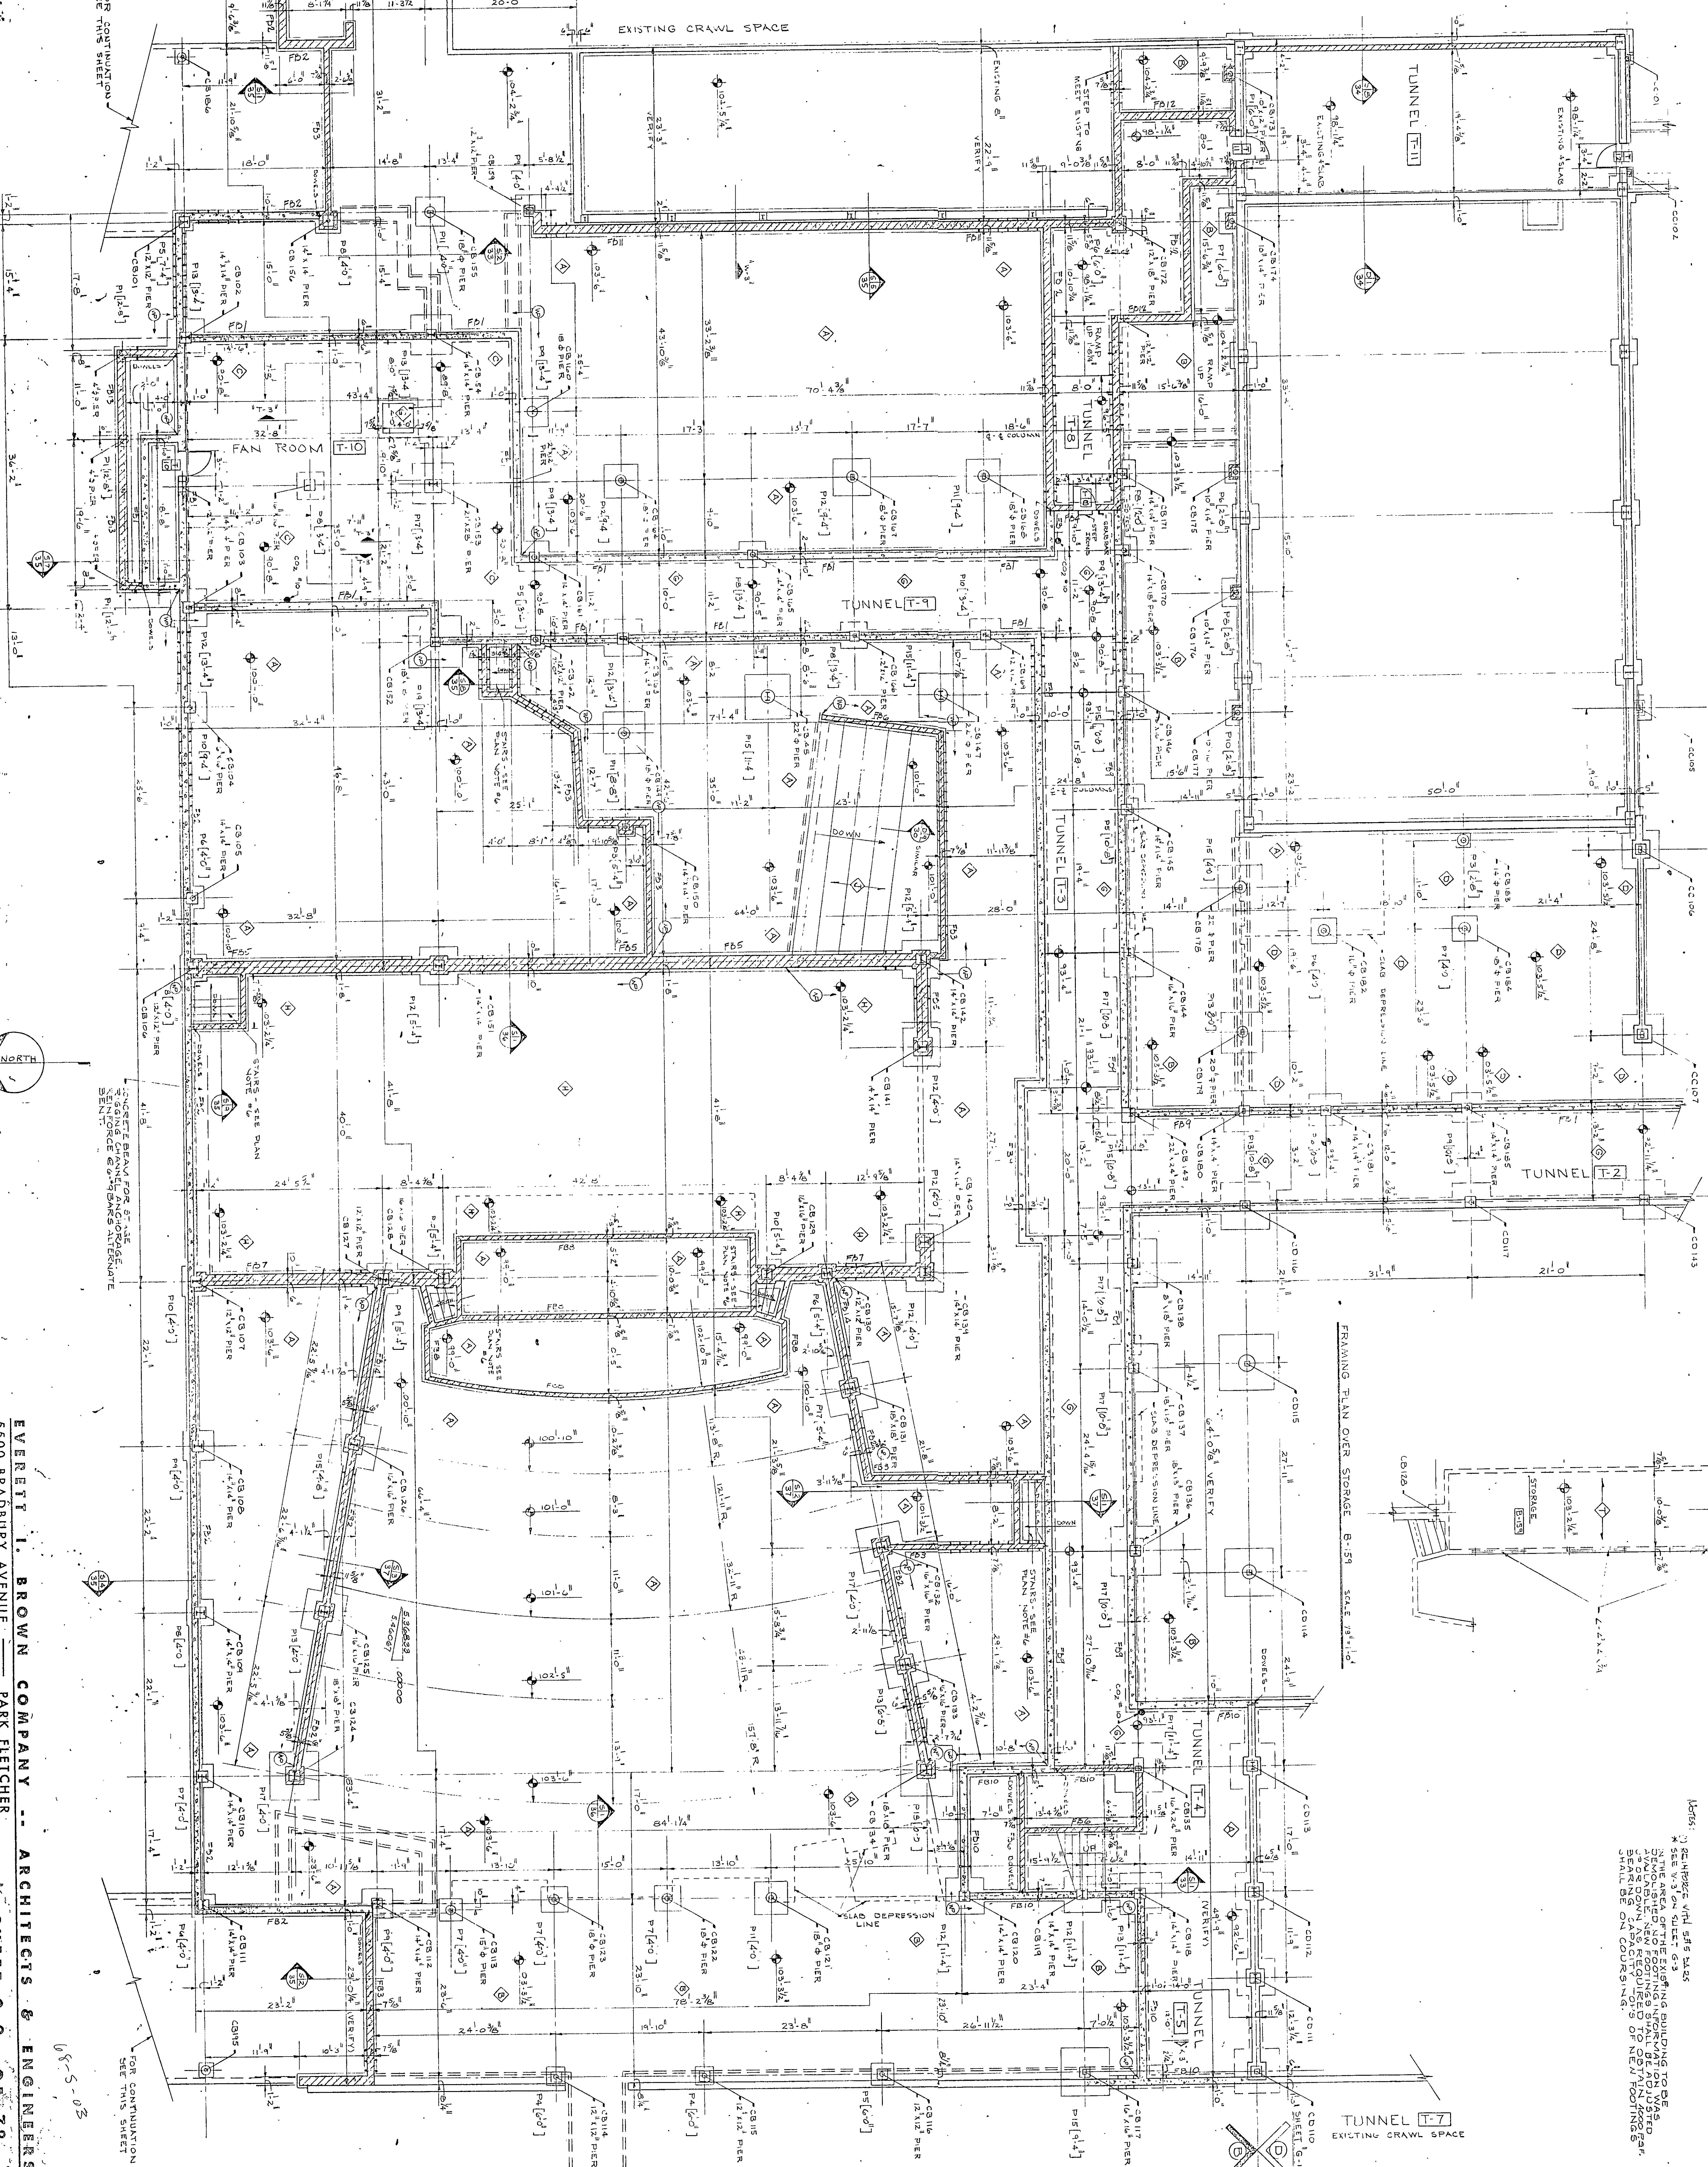

FOOTING SCHEDULE

MARK	WIDTH	DEPTH	20' TO FOOTING	20' TO FOOTING	20' TO FOOTING
F-1	18"	4'	10.50	10.50	10.50
F-2	18"	4'	10.50	10.50	10.50
