




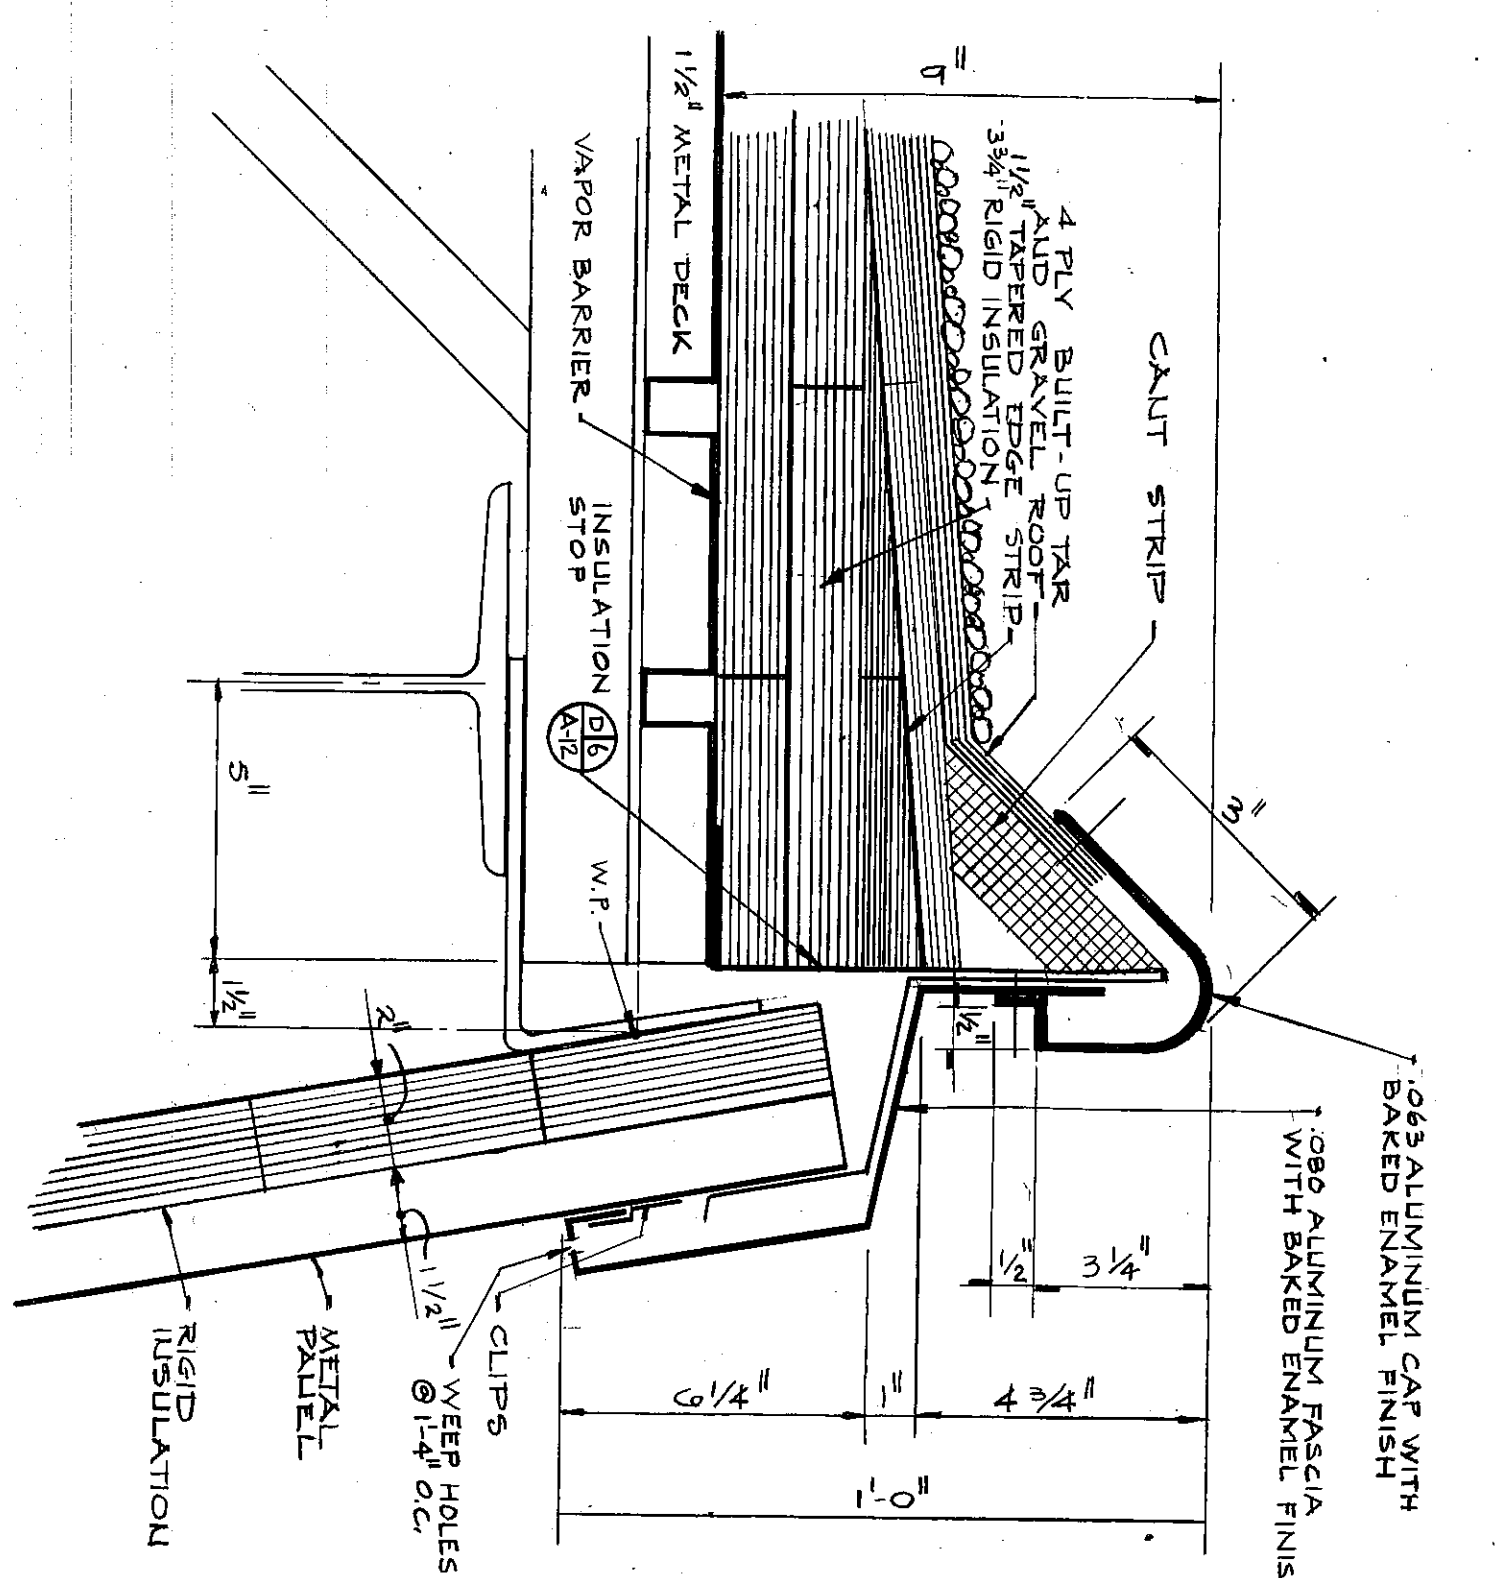


FASCIA #1
SCALE: 3/4"=1'-0"

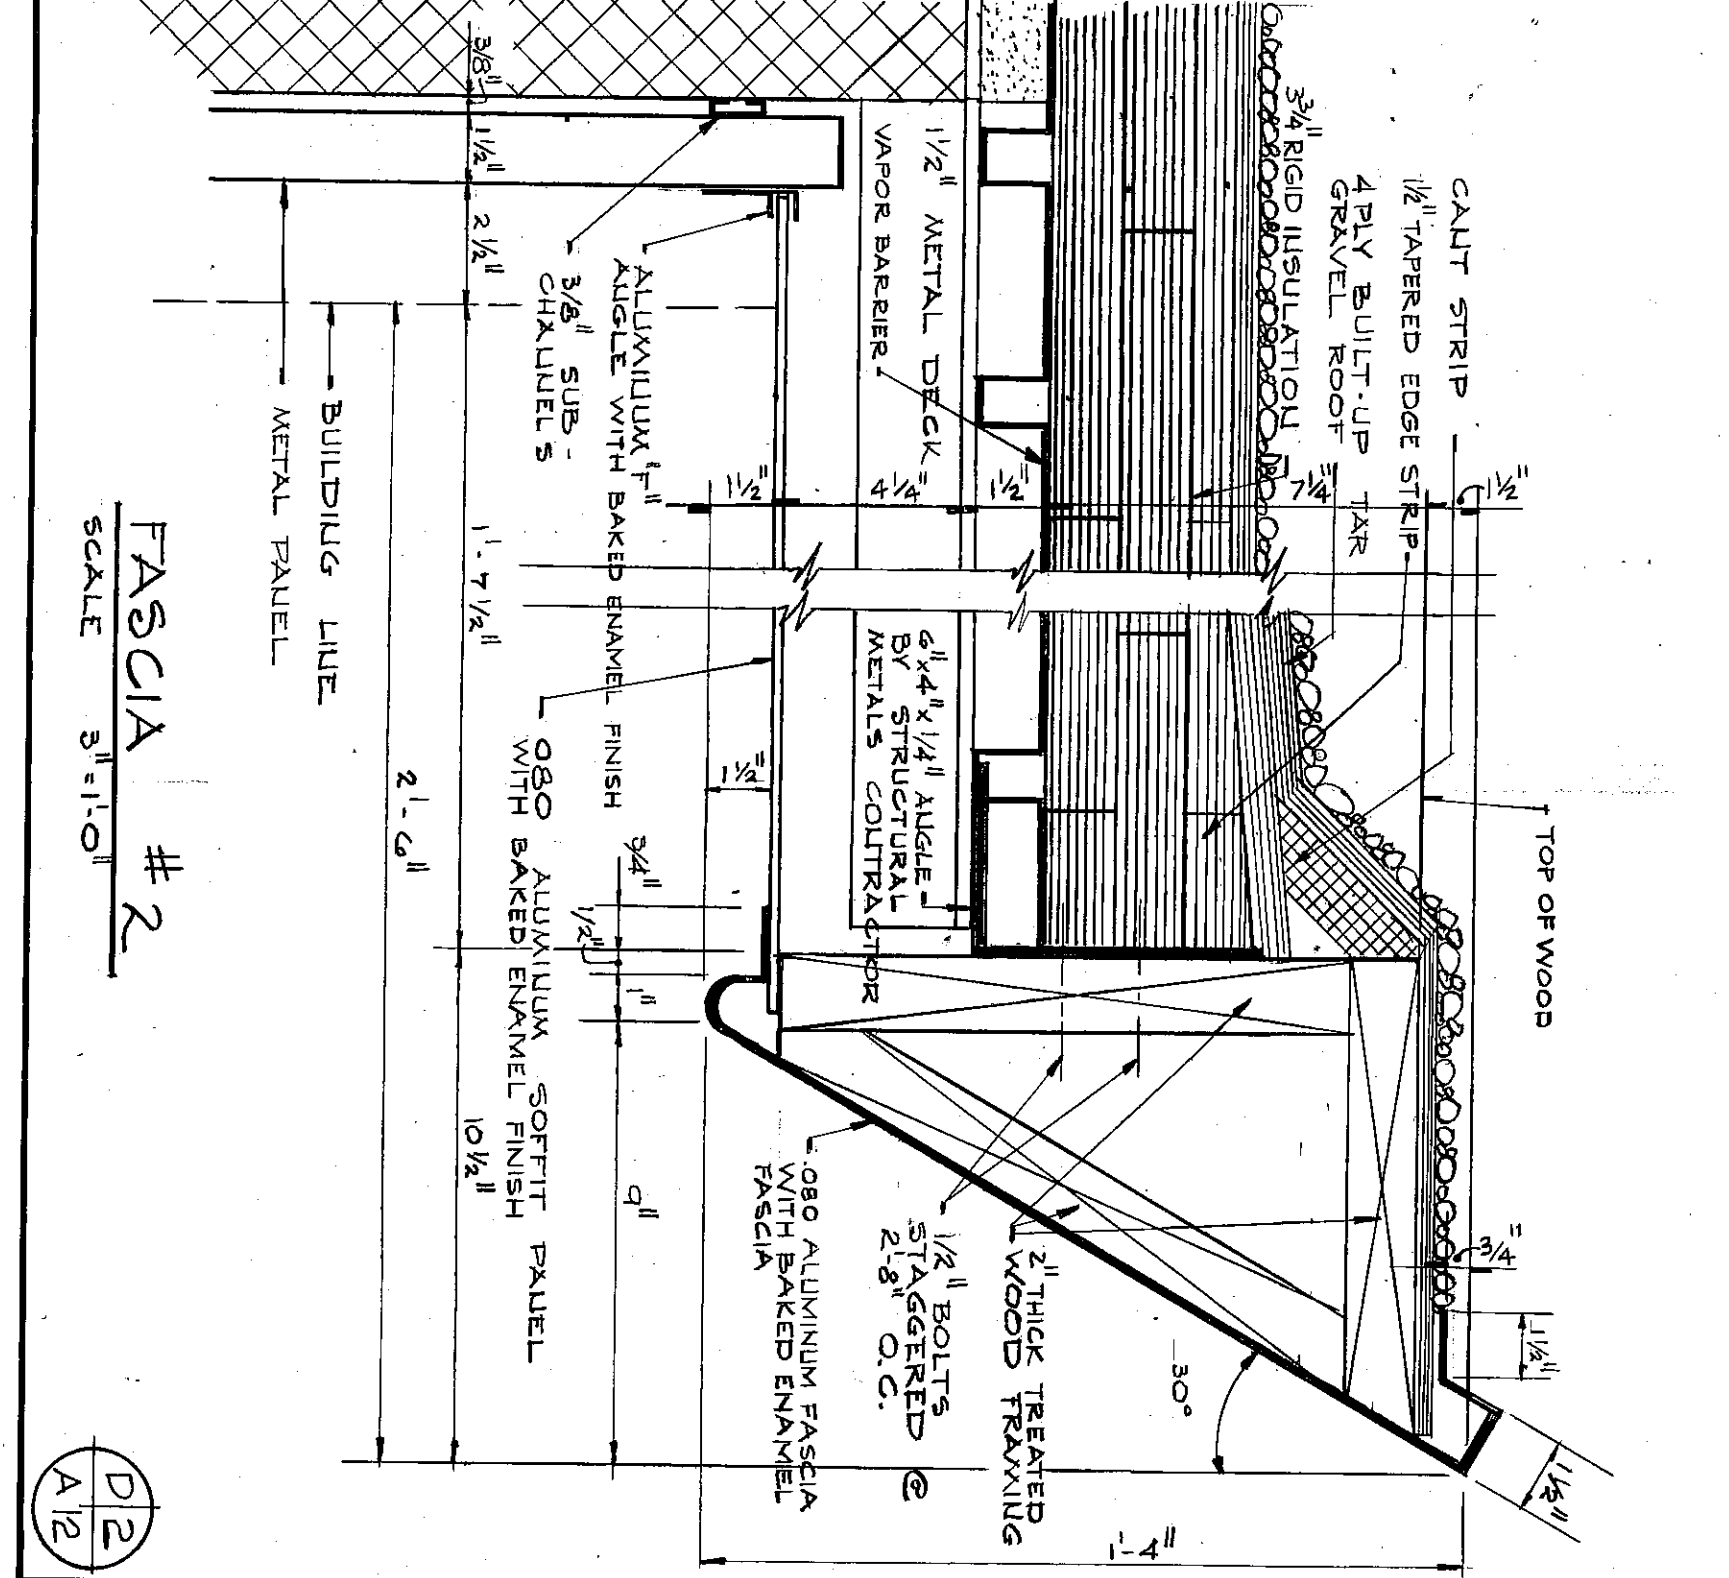

FASCIA #2
SCALE: 3/4"=1'-0"

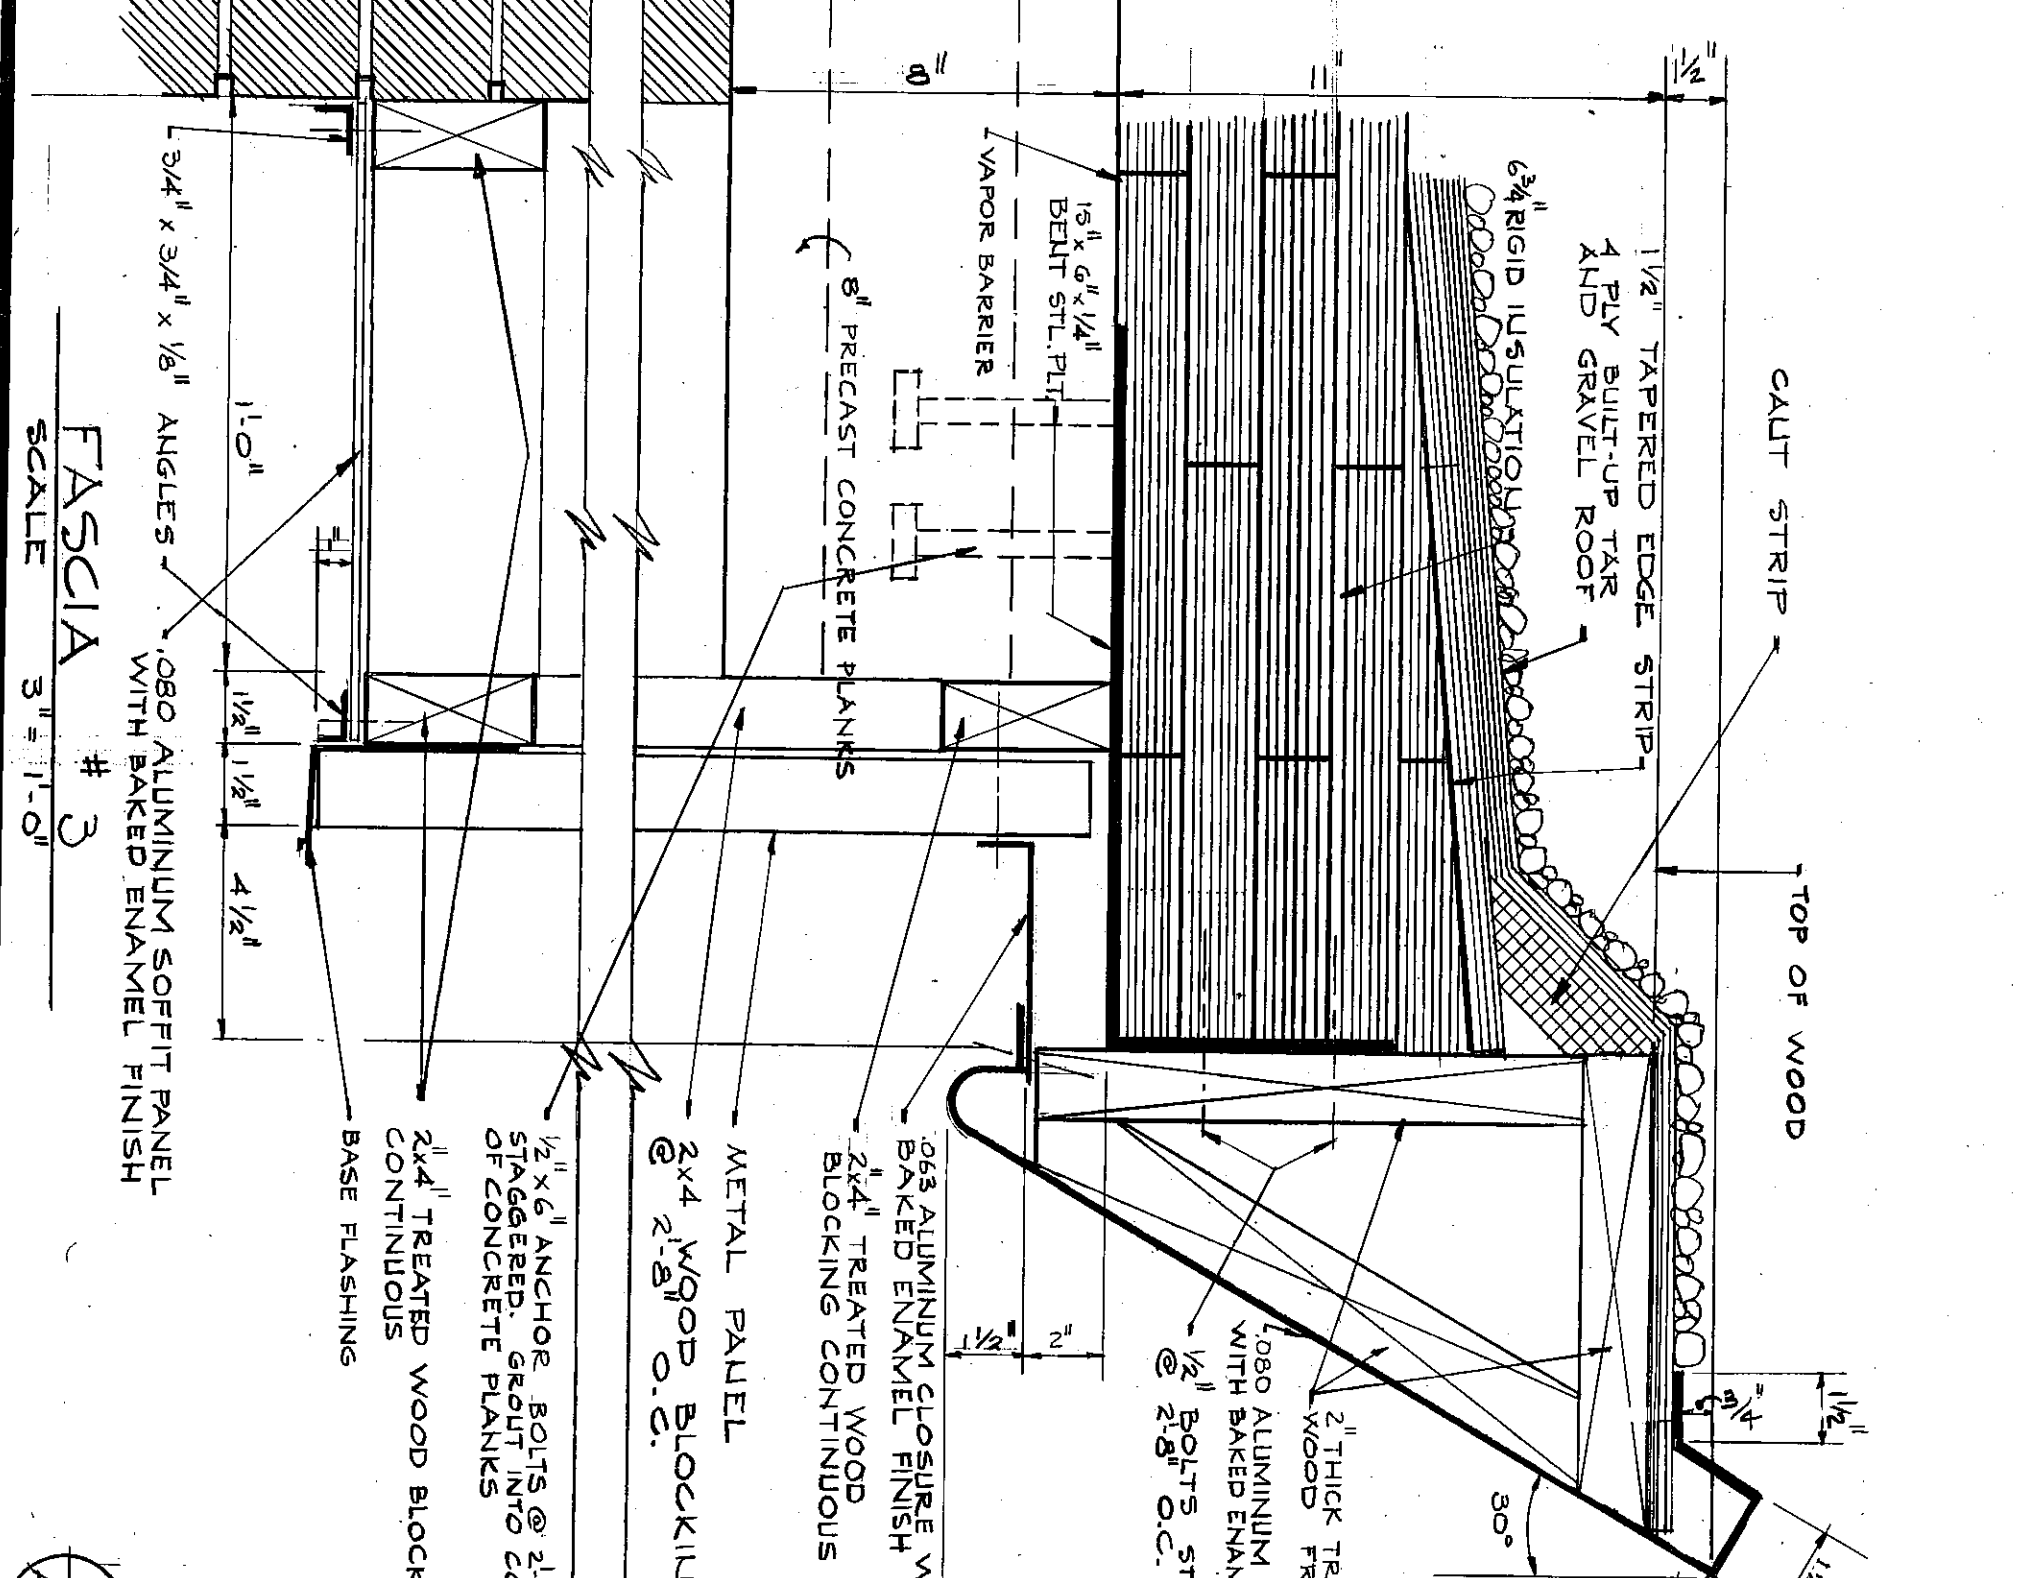

FASCIA #3
SCALE: 3/4"=1'-0"

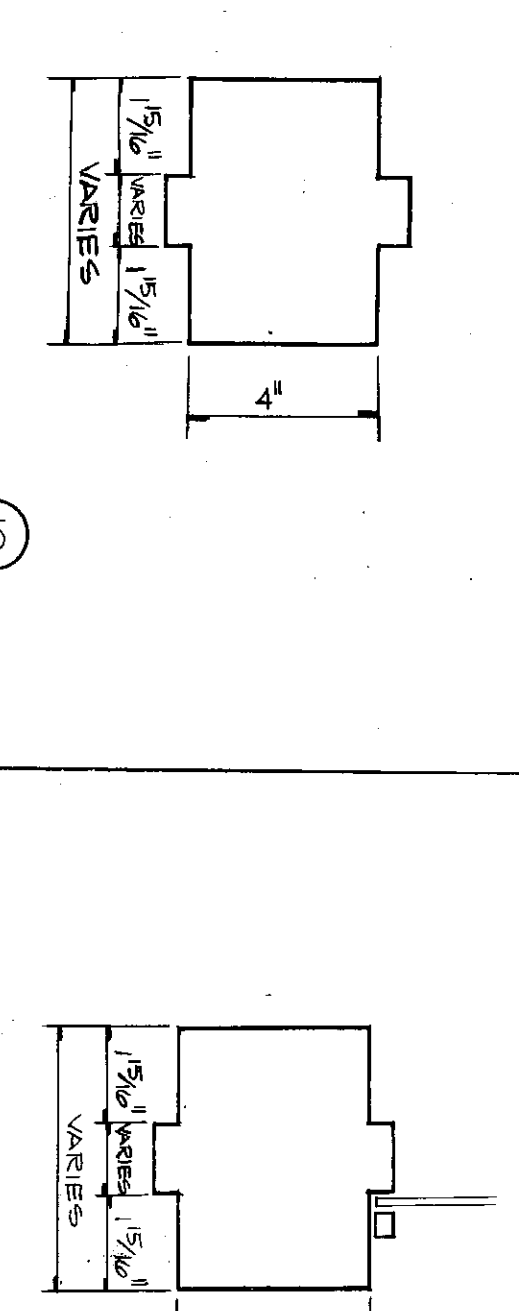


DOOR FRAME ELEVATIONS


1. JAMB, HEAD AND SILL DO NOT SHOW RAIL CONSTRUCTION. SEE FLOOR PLAN FOR WALL FINISHES. SEE ROOM FINISH SCHEDULE FOR WALL FINISHES.
2. CAULK ALL JAMBS AND HEADS ONLY WHERE FRAMES MEET EXPOSED MASONRY.
3. THICKNESS OF ALL DOORS TO BE 1-3/4" UNLESS OTHERWISE NOTED.
4. PROVIDE A 3/4" x 3/8" METAL SCRIBE MOULD SET IN CAULKING AT ALL EXTERIOR DOORS.
5. PROVIDE GLAZING & GLASS STOPS AS REQUIRED.
6. ALL DOORS NOTED AS 'B' LABEL TO BE 1-1/2 HOUR RATED.
7. PROVIDE C3. x 4.1 STEEL CHANNEL AT HINGE JAMB AT ALUMINUM FRAME ENTRANCE DOORS. SEE SPECIFICATIONS.
8. PROVIDE C4 x 5.4 STEEL CHANNEL AT HINGE JAMB OF ALL EXTERIOR METAL DOOR FRAMES. SEE SPECIFICATIONS.

ALUMINUM PENTHOUSE SCHEDULE

NO.	WIDTH	LENGTH	HEIGHT	FINISH
1	24"	30"	30"	1
2	24"	30"	30"	1
3	24"	30"	30"	1
4	24"	30"	30"	1

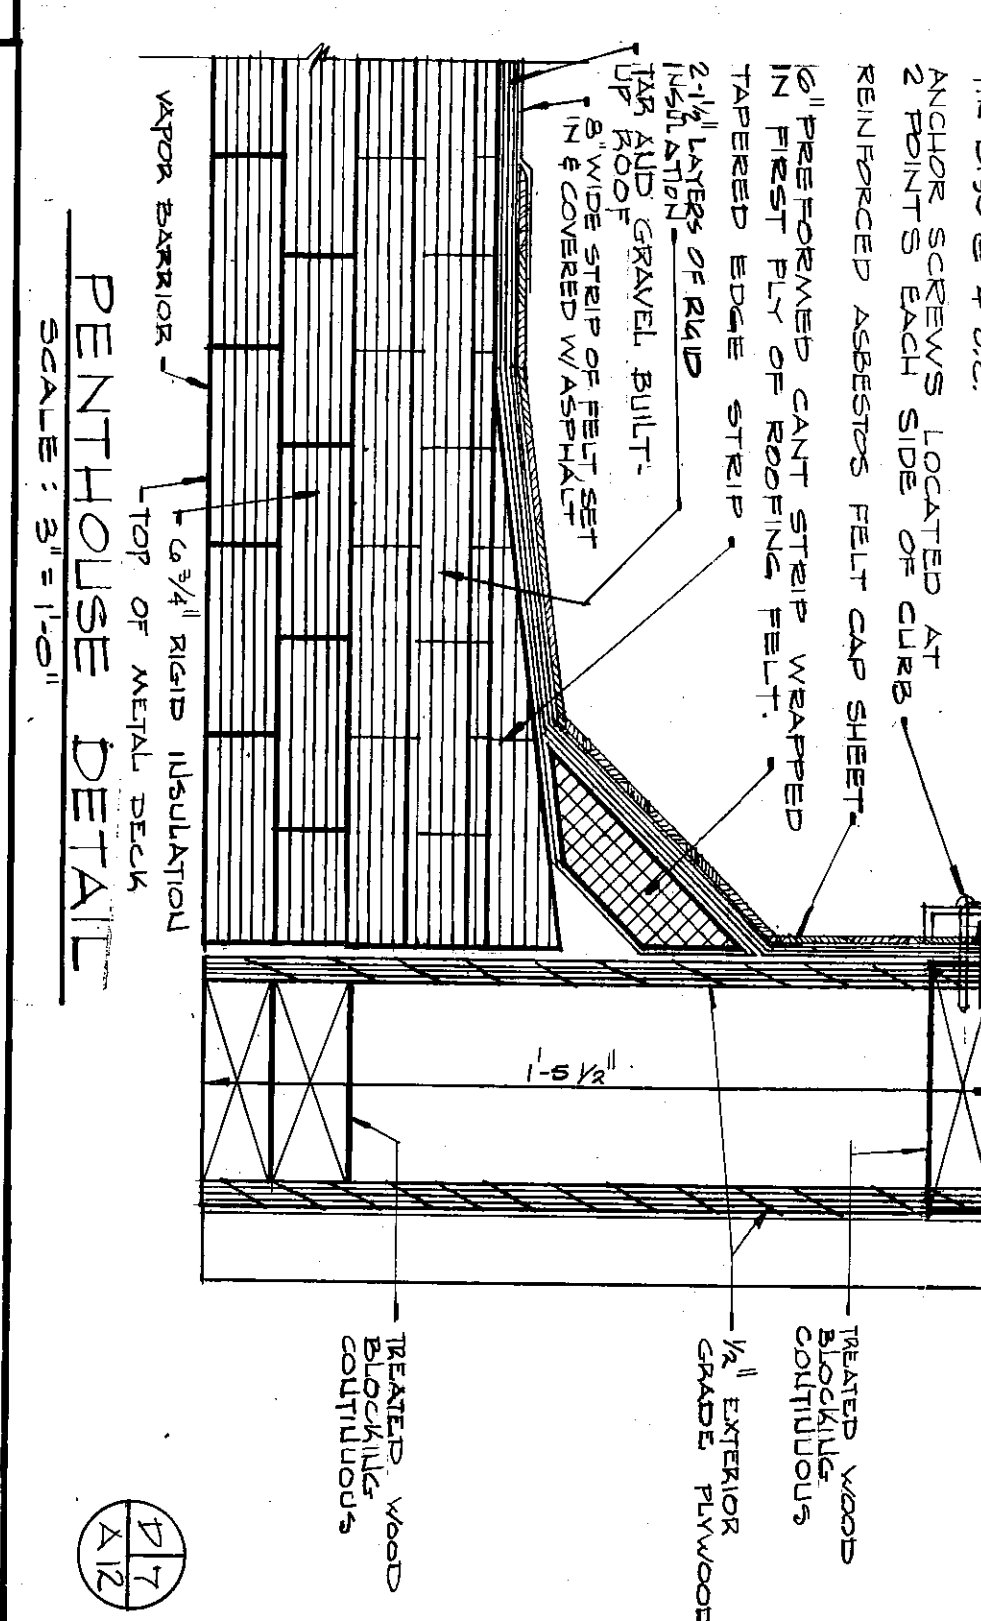


DOOR FRAME ELEVATIONS

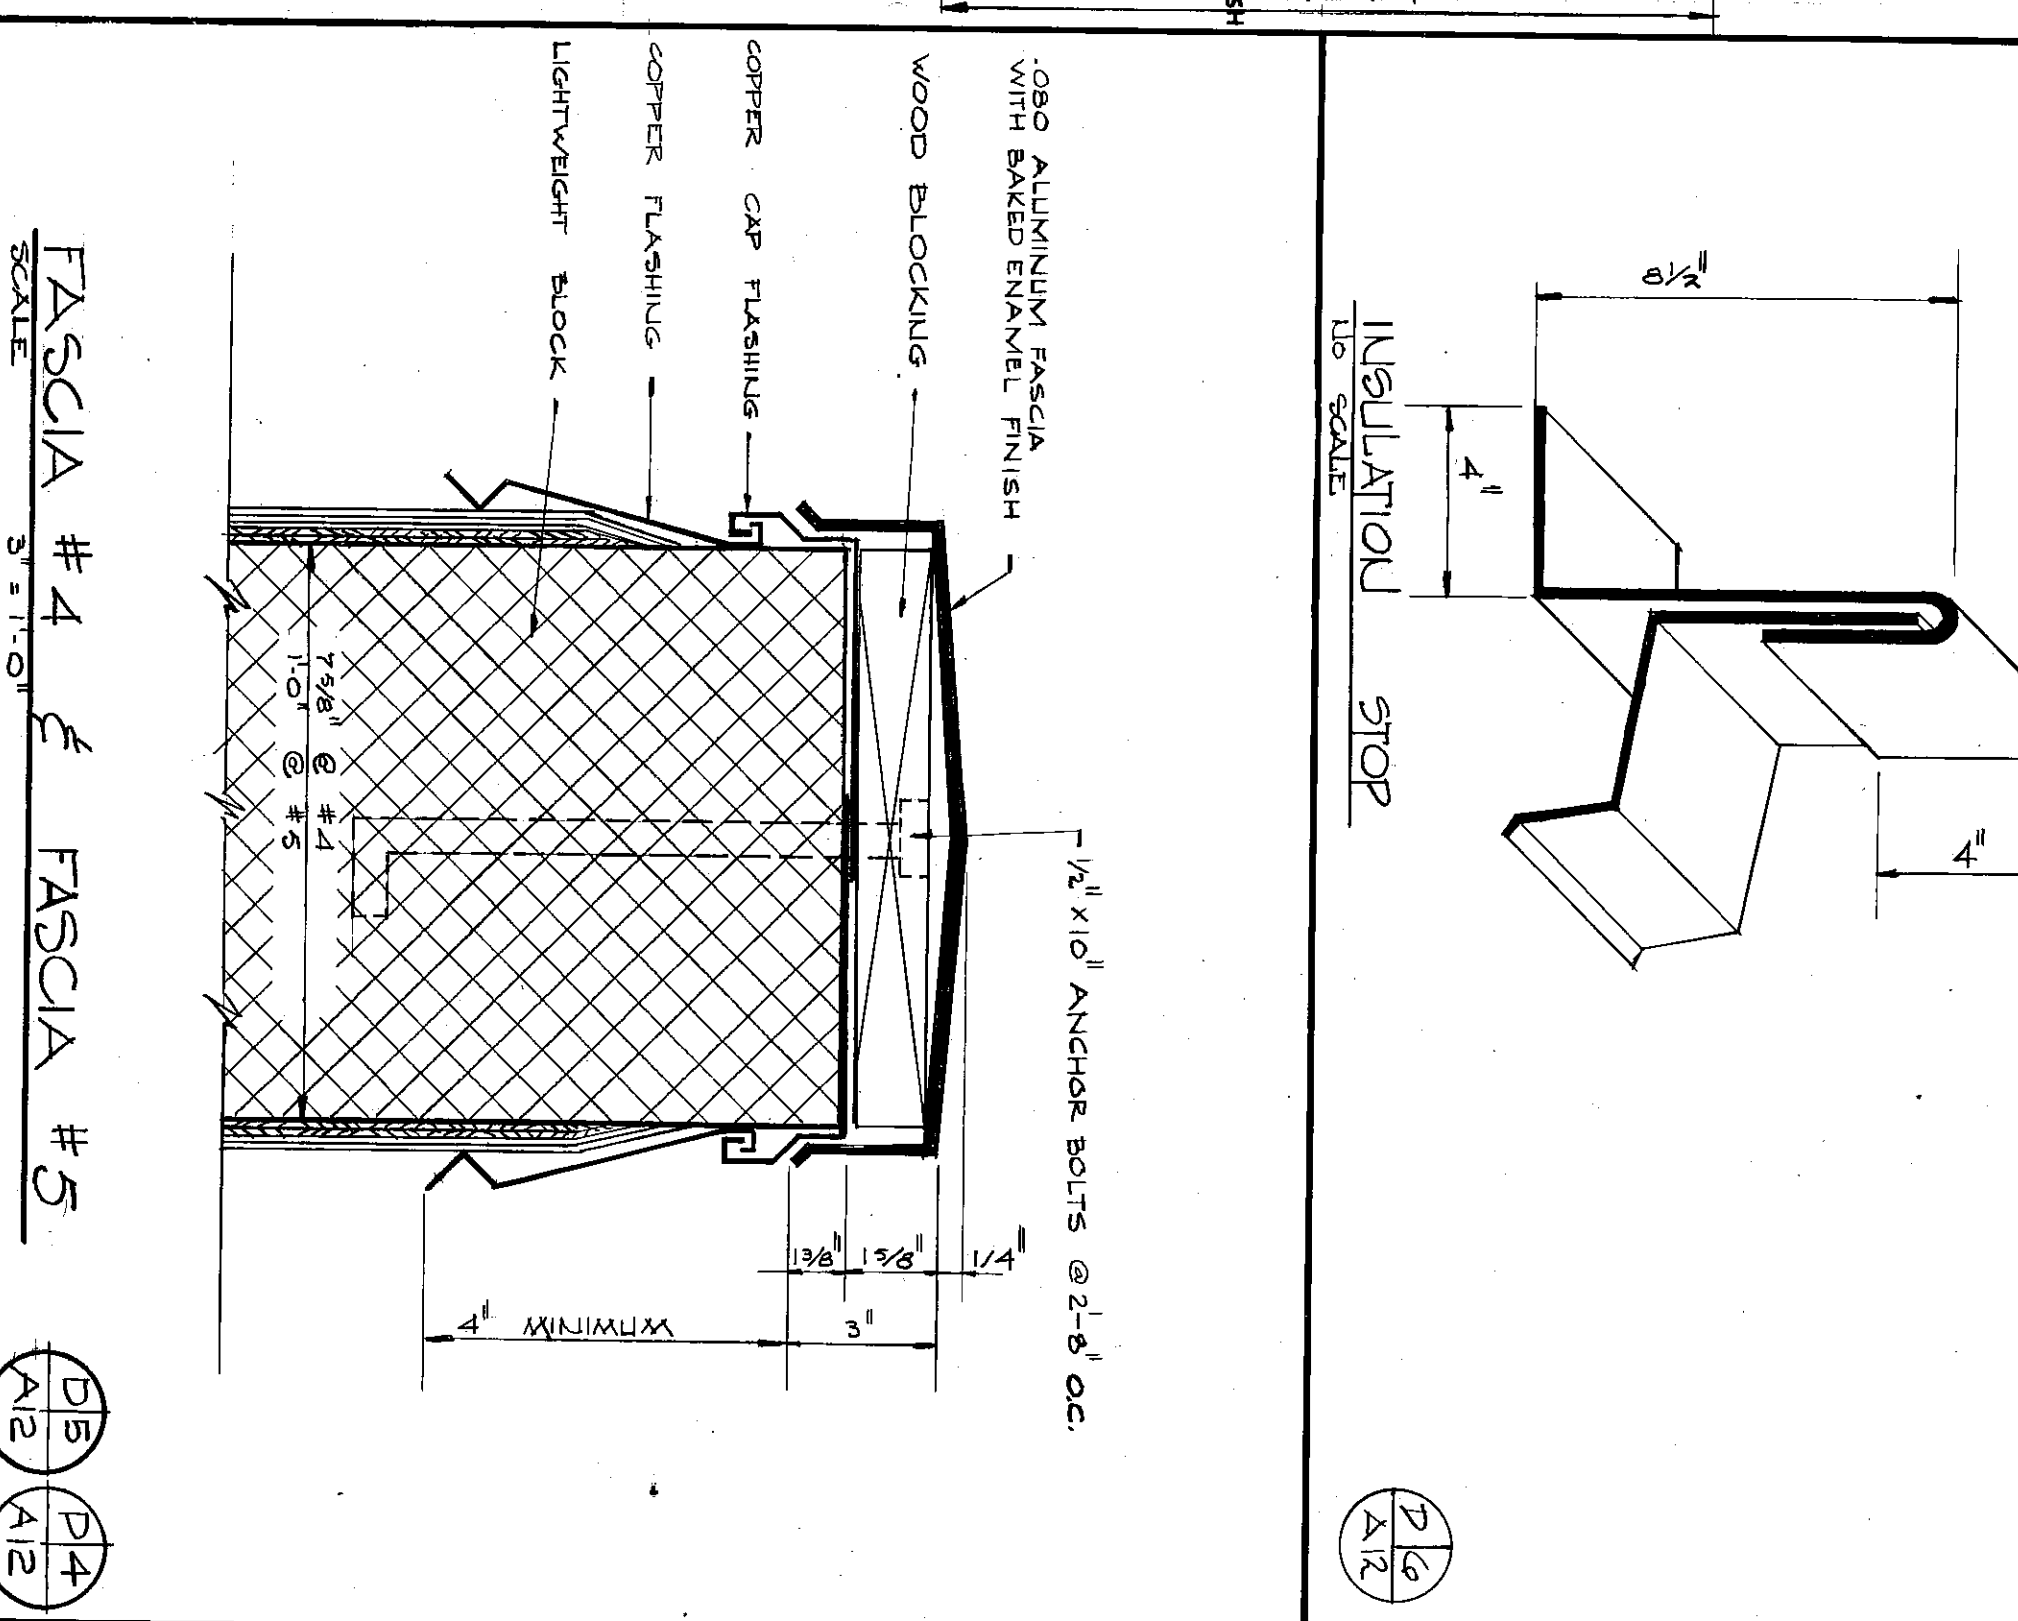


DOOR FRAME ELEVATIONS


DOOR FRAME PROFILES

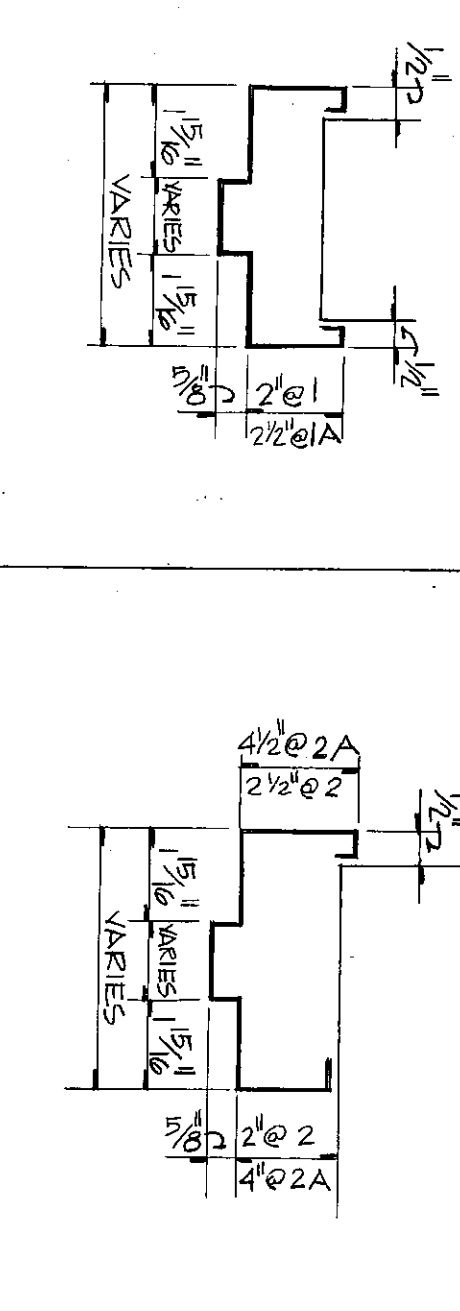


DOOR FRAME PROFILES

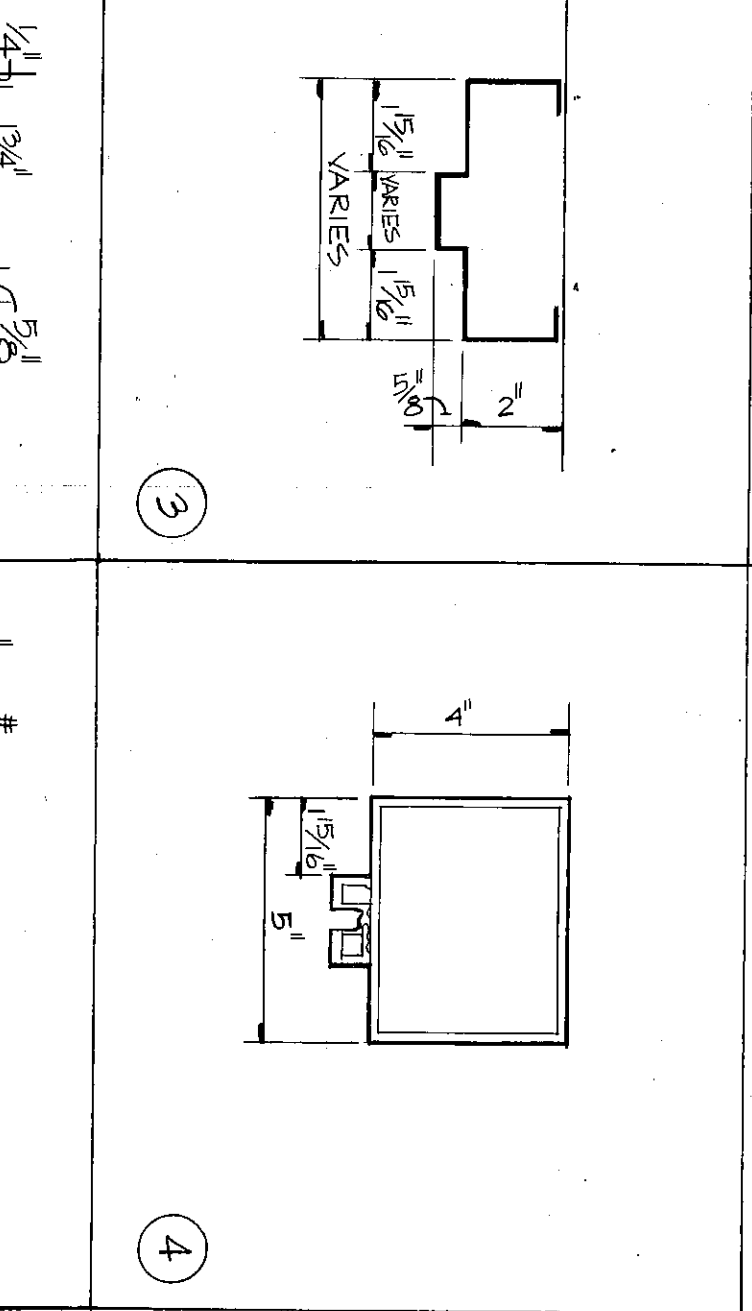


DOOR FRAME PROFILES

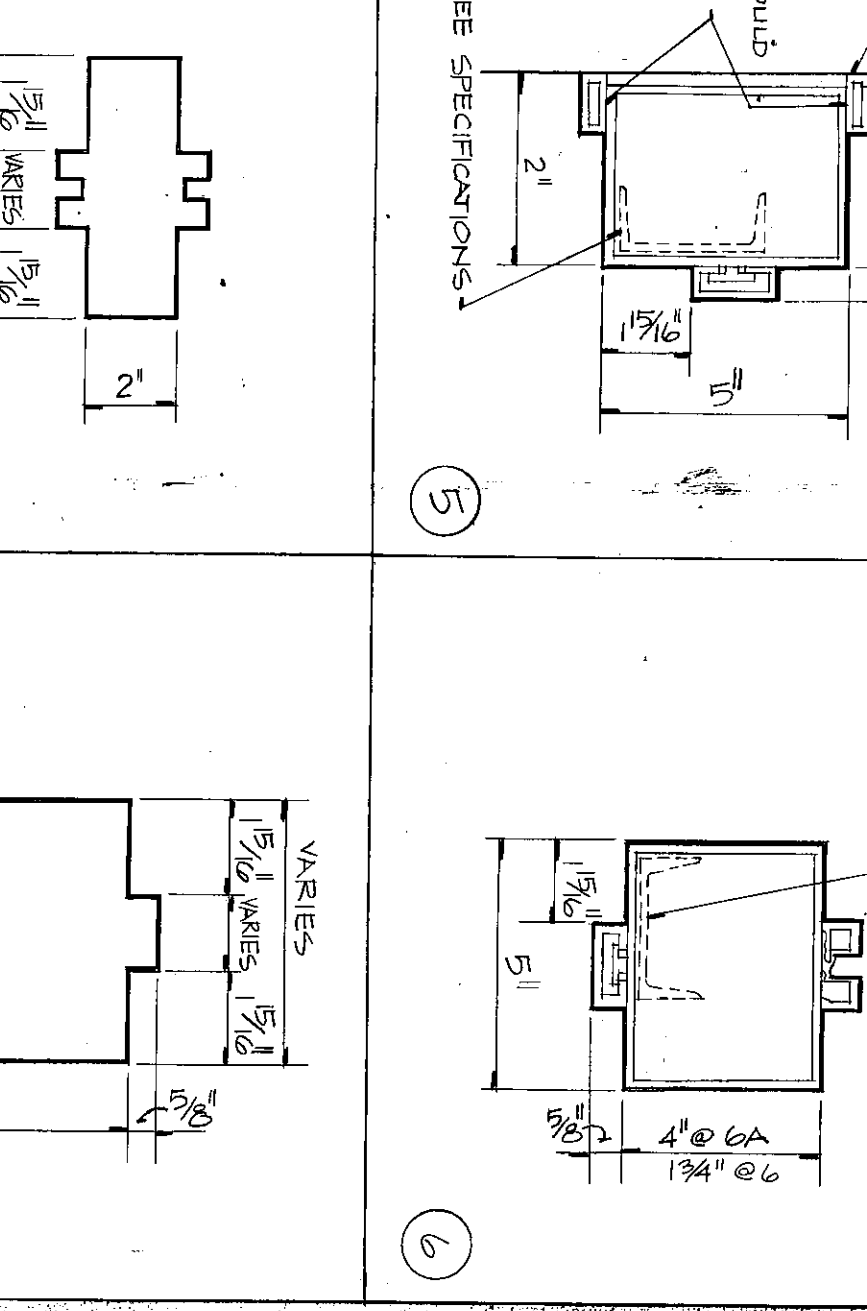

DOOR FRAME PROFILES

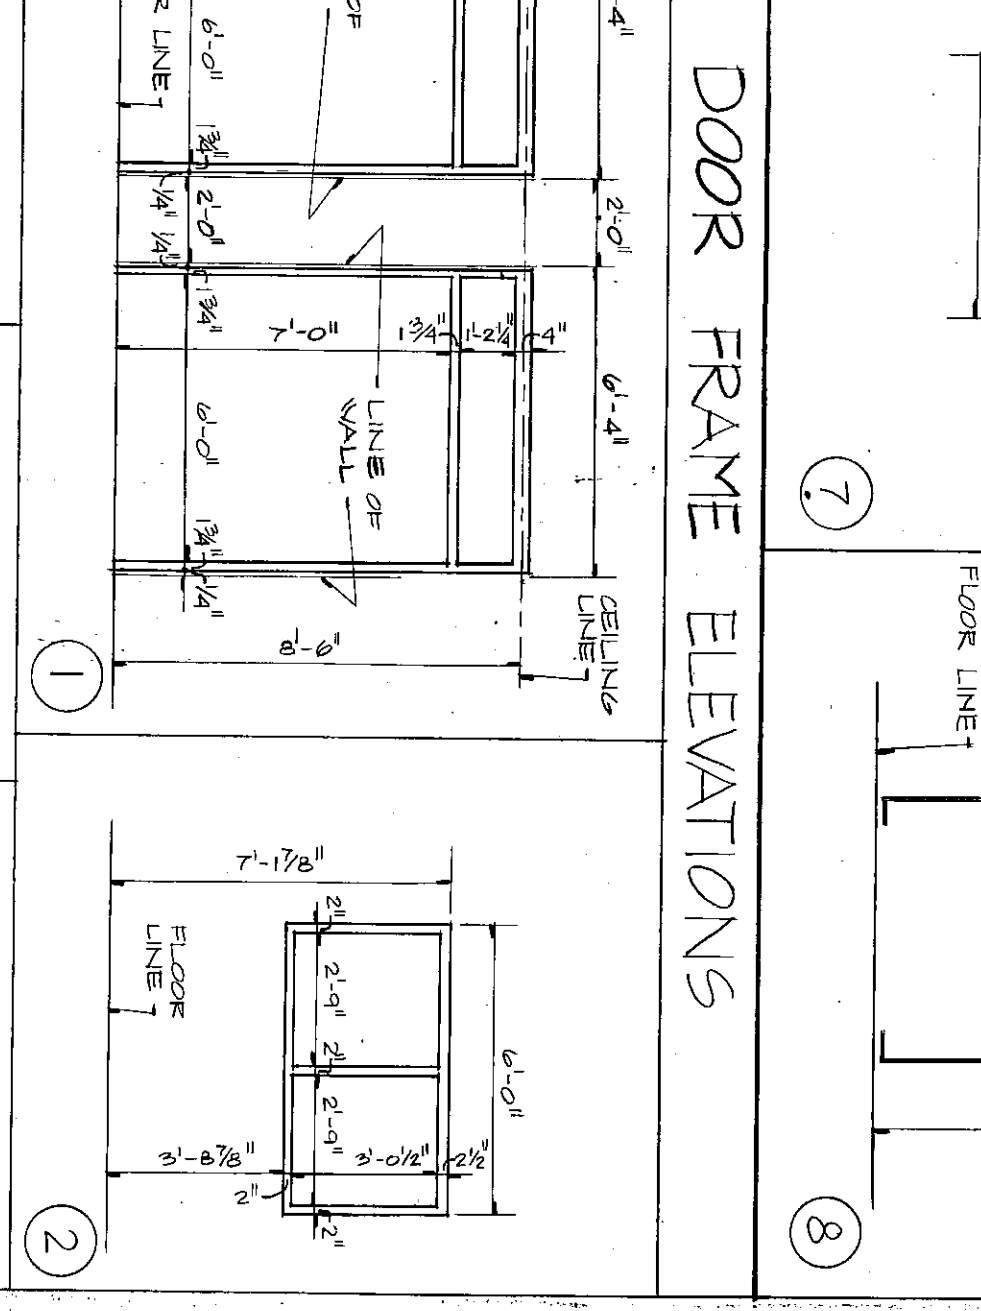

DOOR FRAME PROFILES

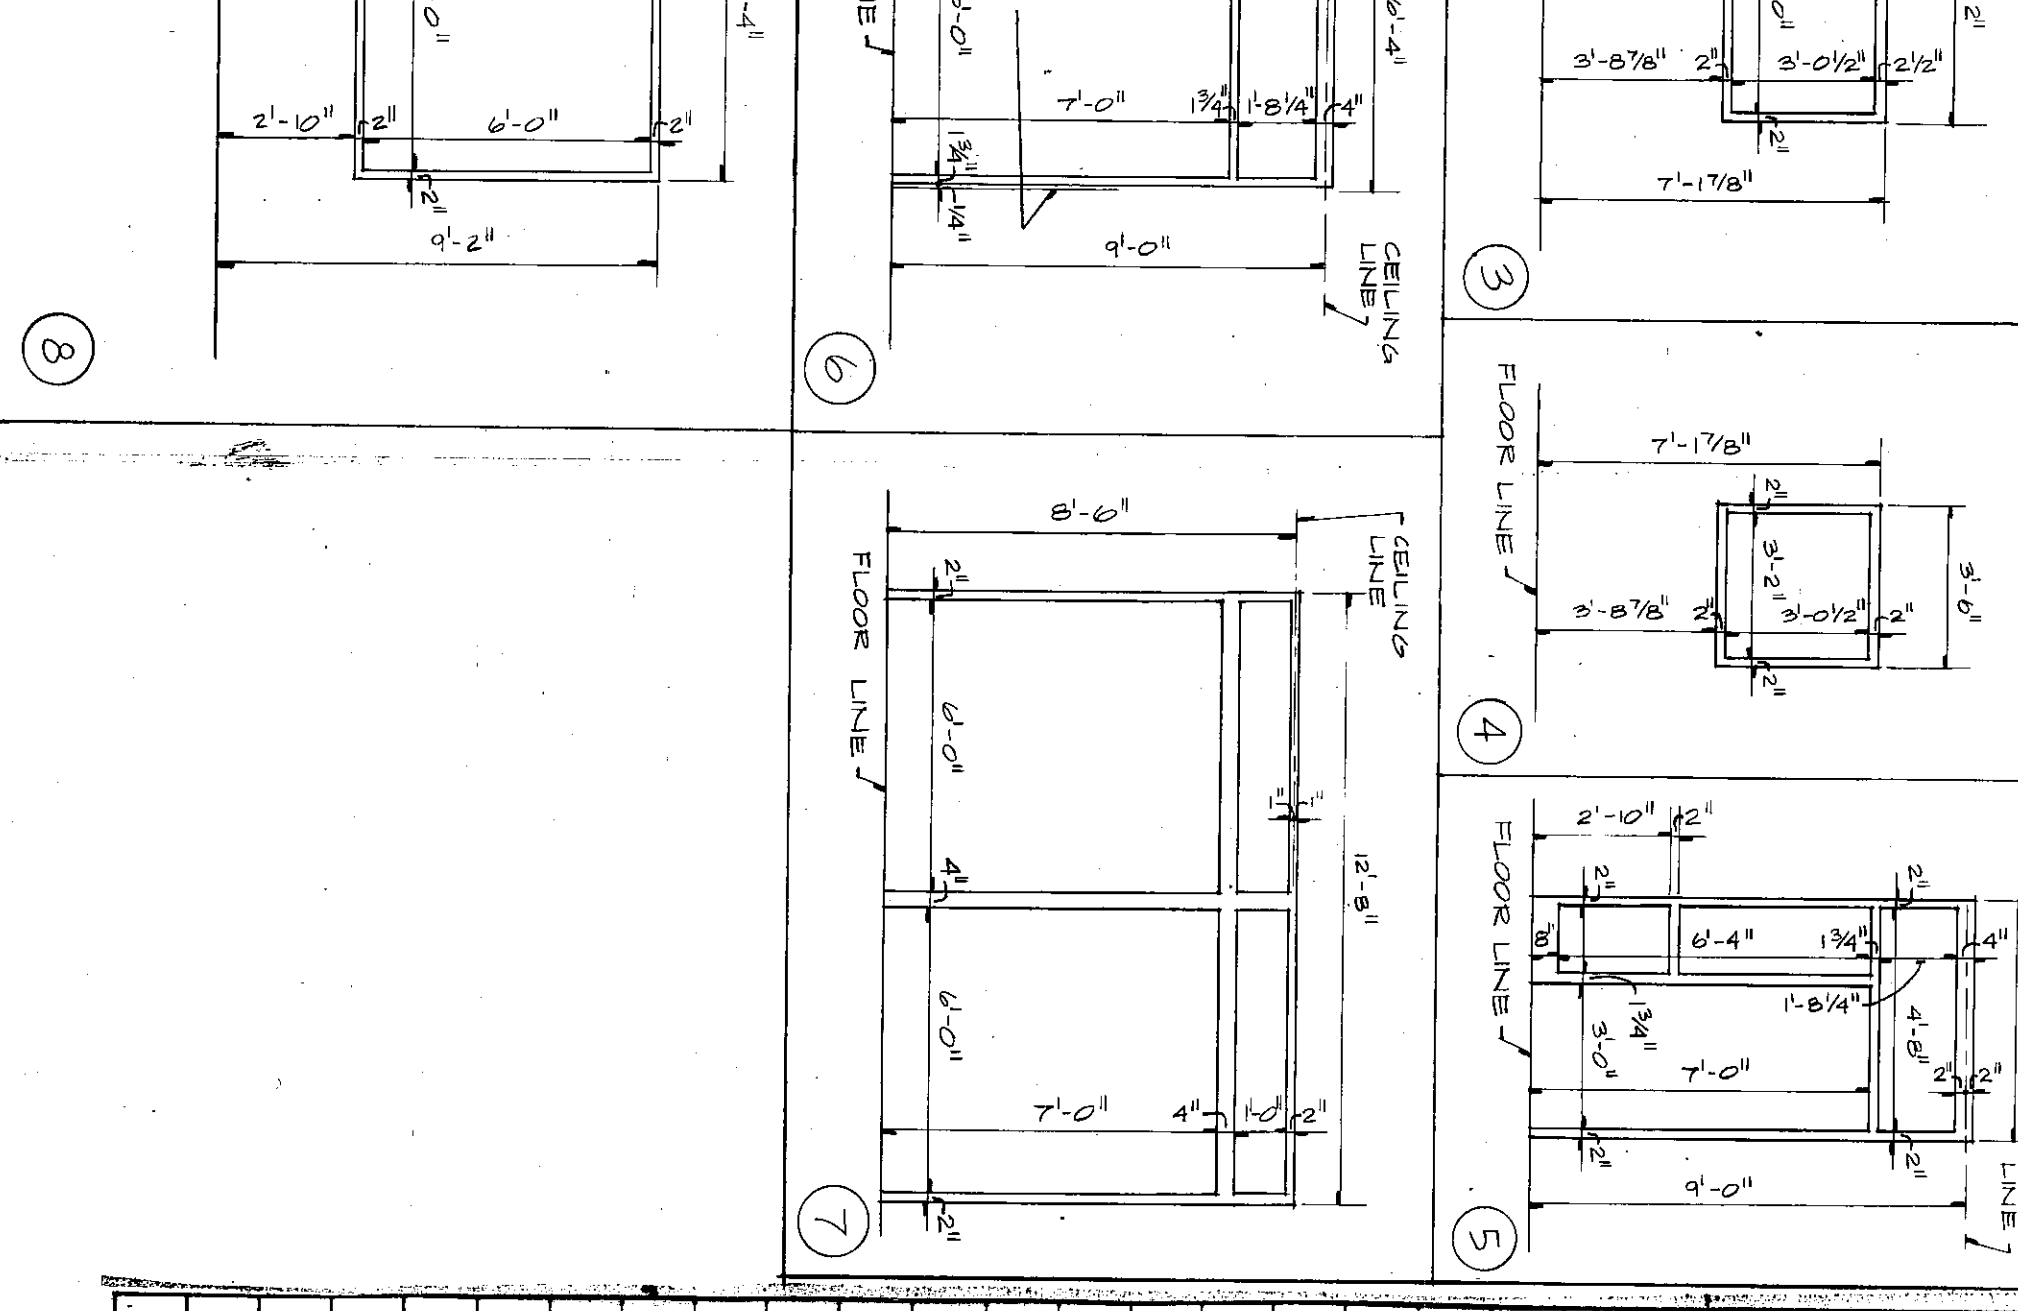

DOOR FRAME PROFILES

DOOR SCHEDULE

DOOR NO.	DOOR DESCRIPTION	WIDTH	HEIGHT	MATERIAL	GLASS	FRAME	FINISH	REMARKS
A-101	DOUBLE	6'-0"	7'-0"	ALUMINUM	A	B	ALUMINUM	5'-1/2" x 2'-3"
A-102	DOUBLE	6'-0"	7'-0"	ALUMINUM	A	B	ALUMINUM	5'-1/2" x 2'-3"
A-103	SINGLE	3'-0"	7'-0"	ALUMINUM	A	B	ALUMINUM	5'-1/2" x 2'-3"
A-104	SINGLE	3'-0"	7'-0"	ALUMINUM	A	B	ALUMINUM	5'-1/2" x 2'-3"
