




NOTE:
FOR ADDITIONAL MASONRY BOND BEAM
AND MASONRY LINTEL INSULATION
SEE S3.10 S3.2 & S3.10 S3.3

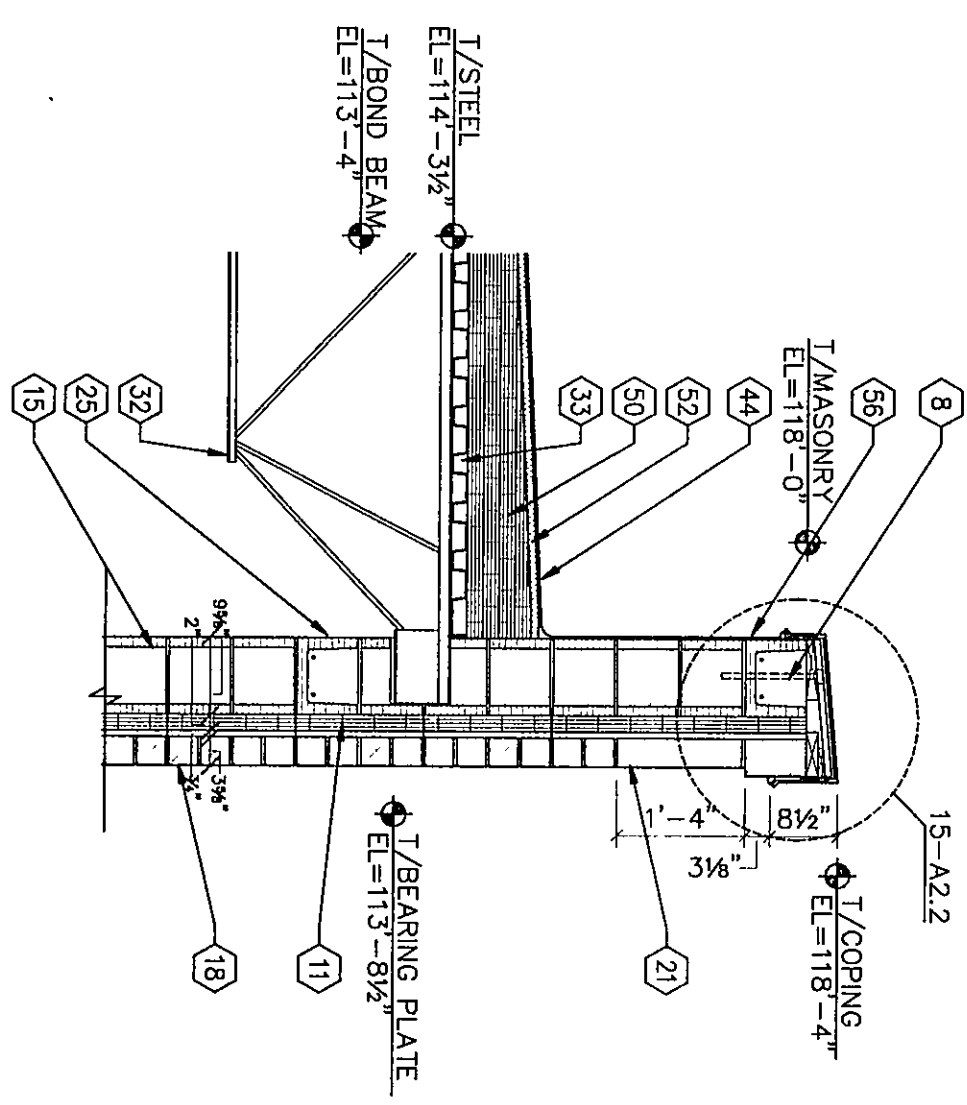


3A
DETAIL
1/2"=1'-0"

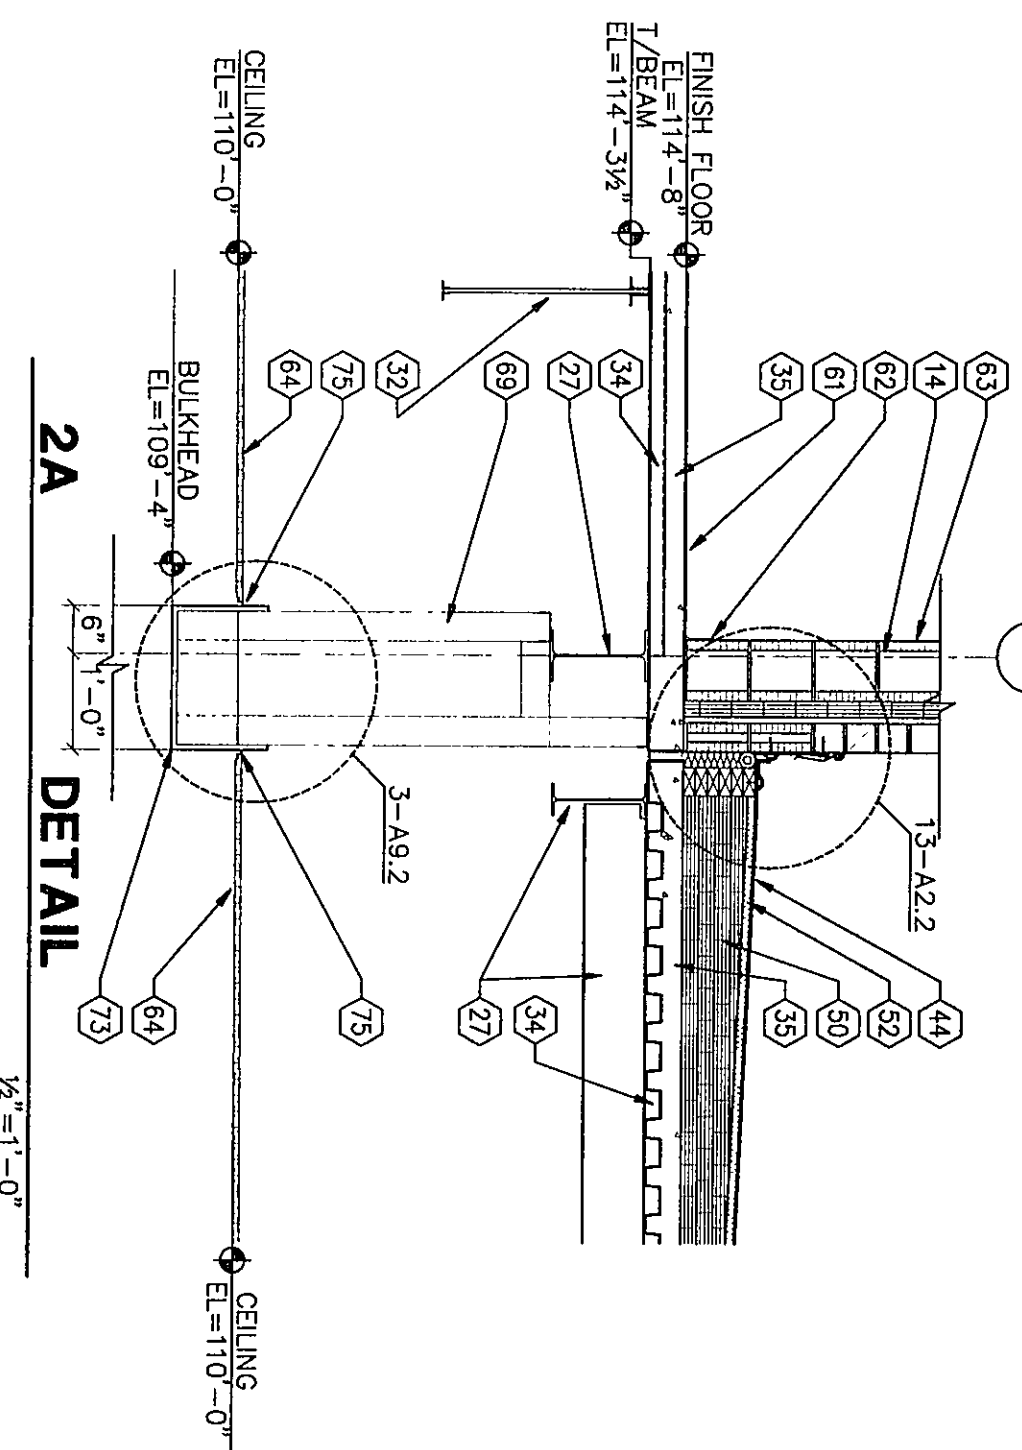


2A
DETAIL
1/2"=1'-0"

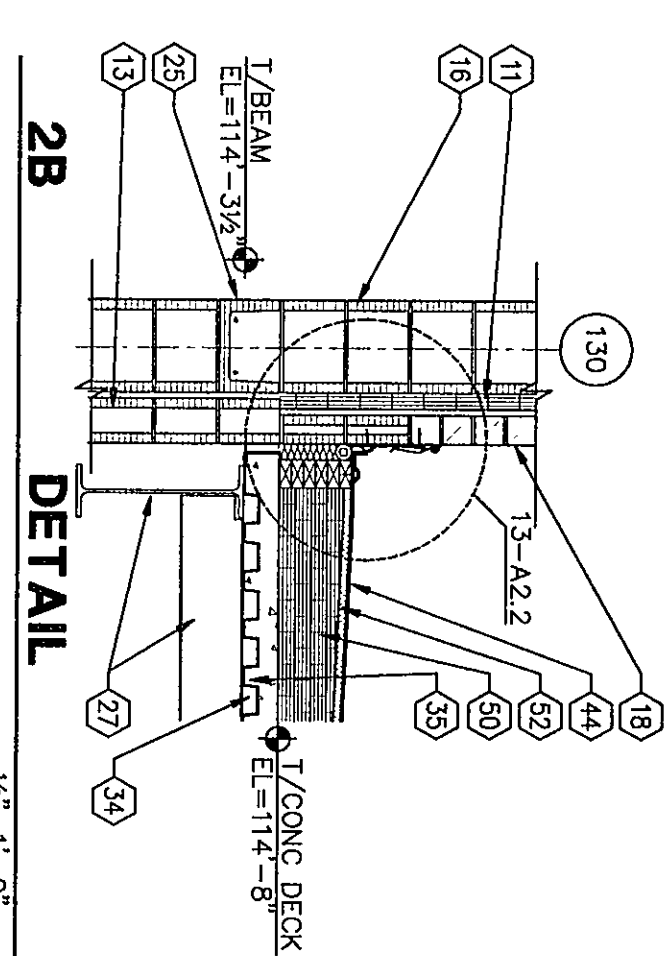


2B
DETAIL
1/2"=1'-0"

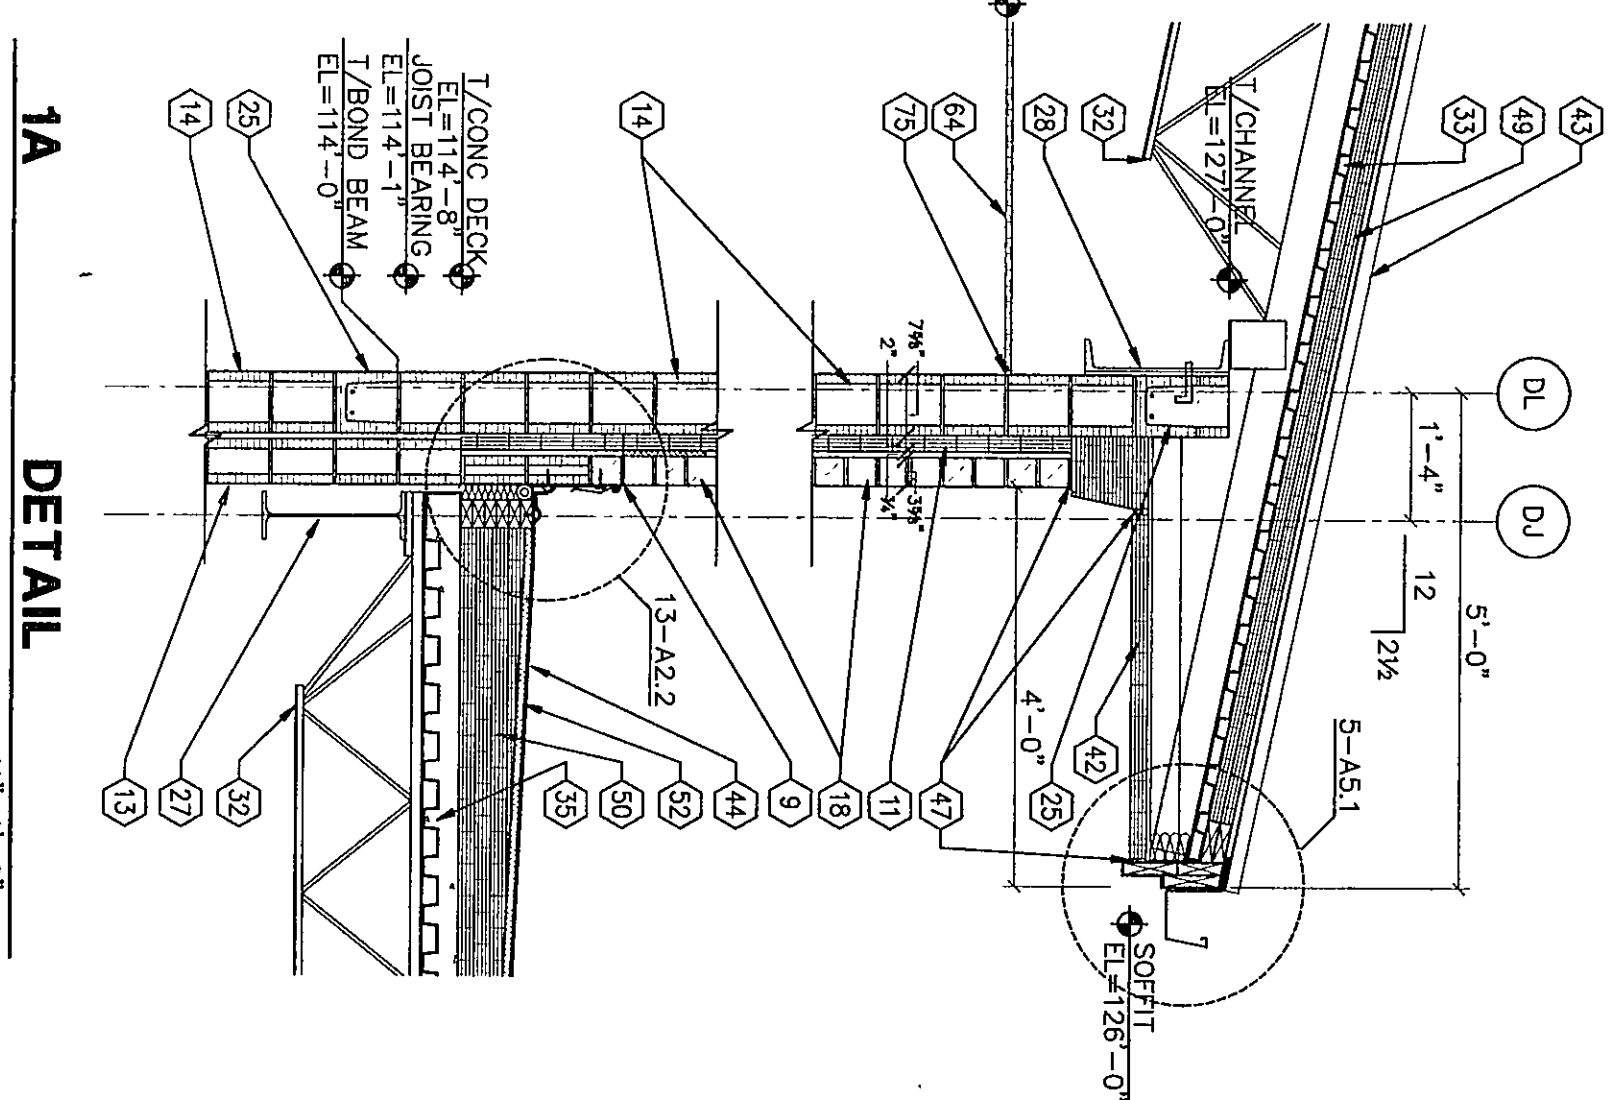


1A
DETAIL
1/2"=1'-0"

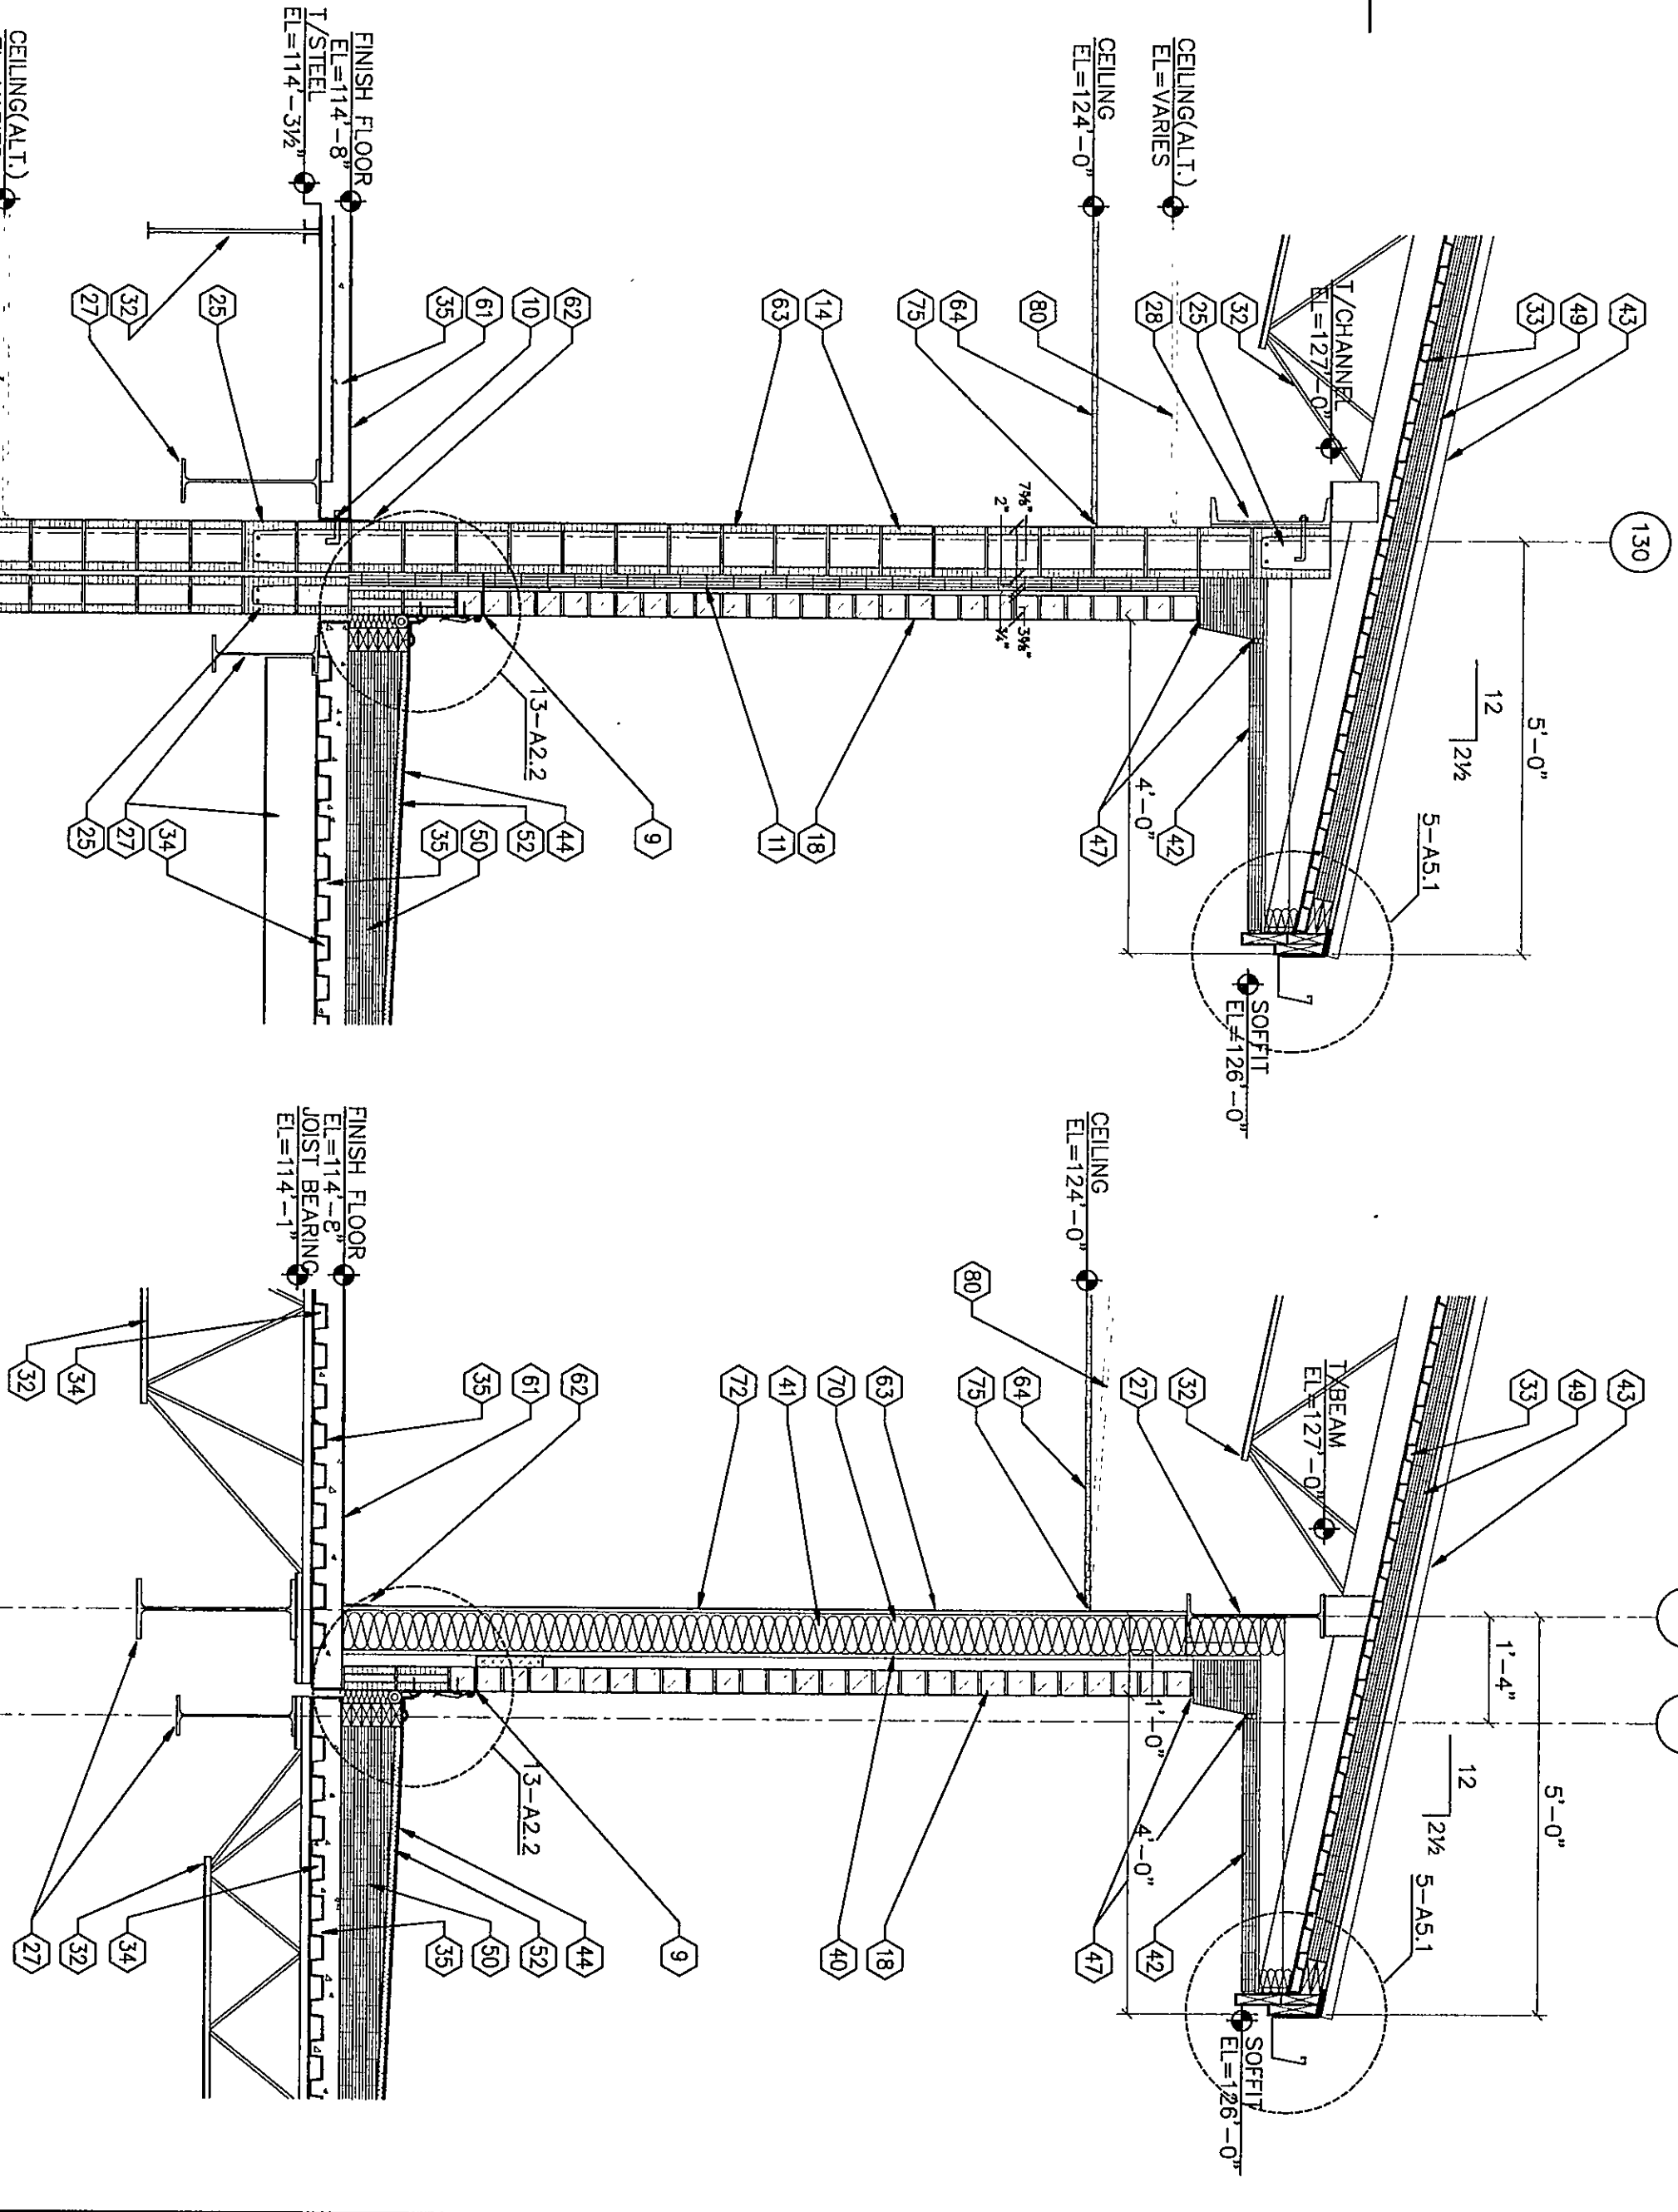


1B
DETAIL
1/2"=1'-0"

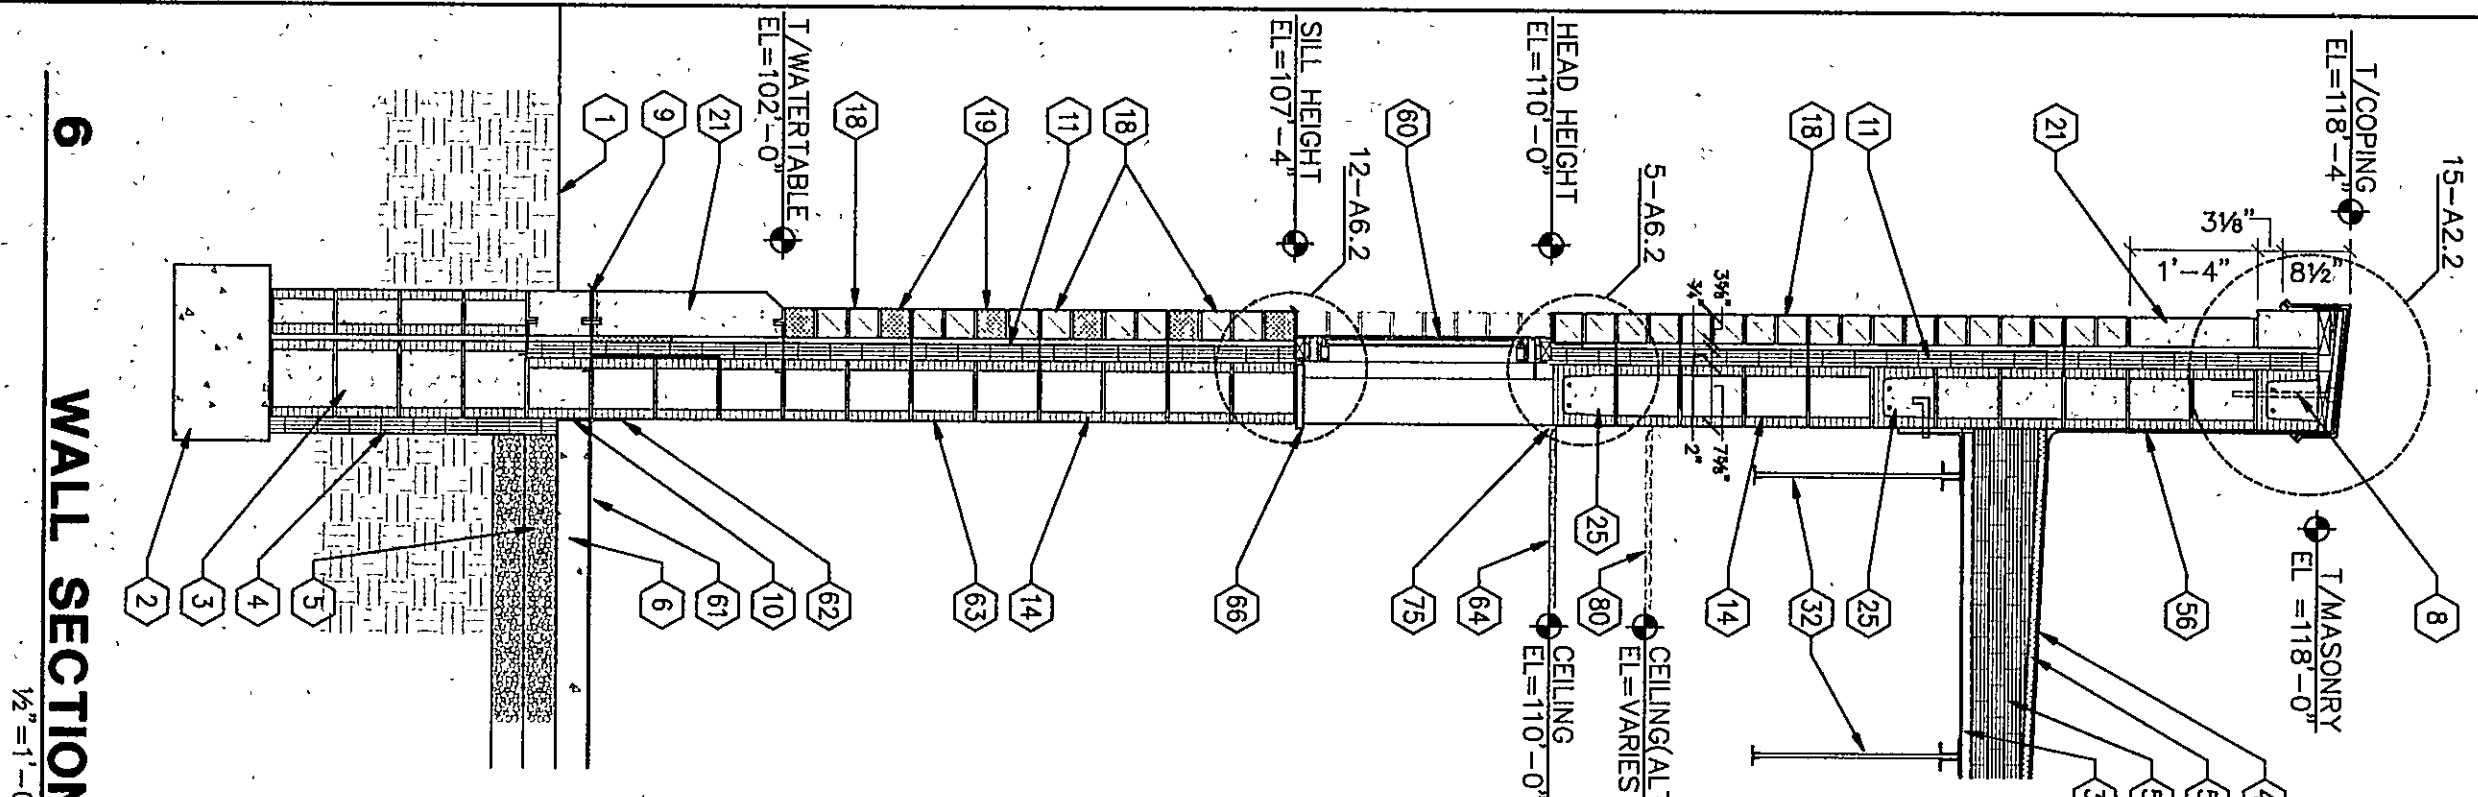


6
WALL SECTION
1/2"=1'-0"

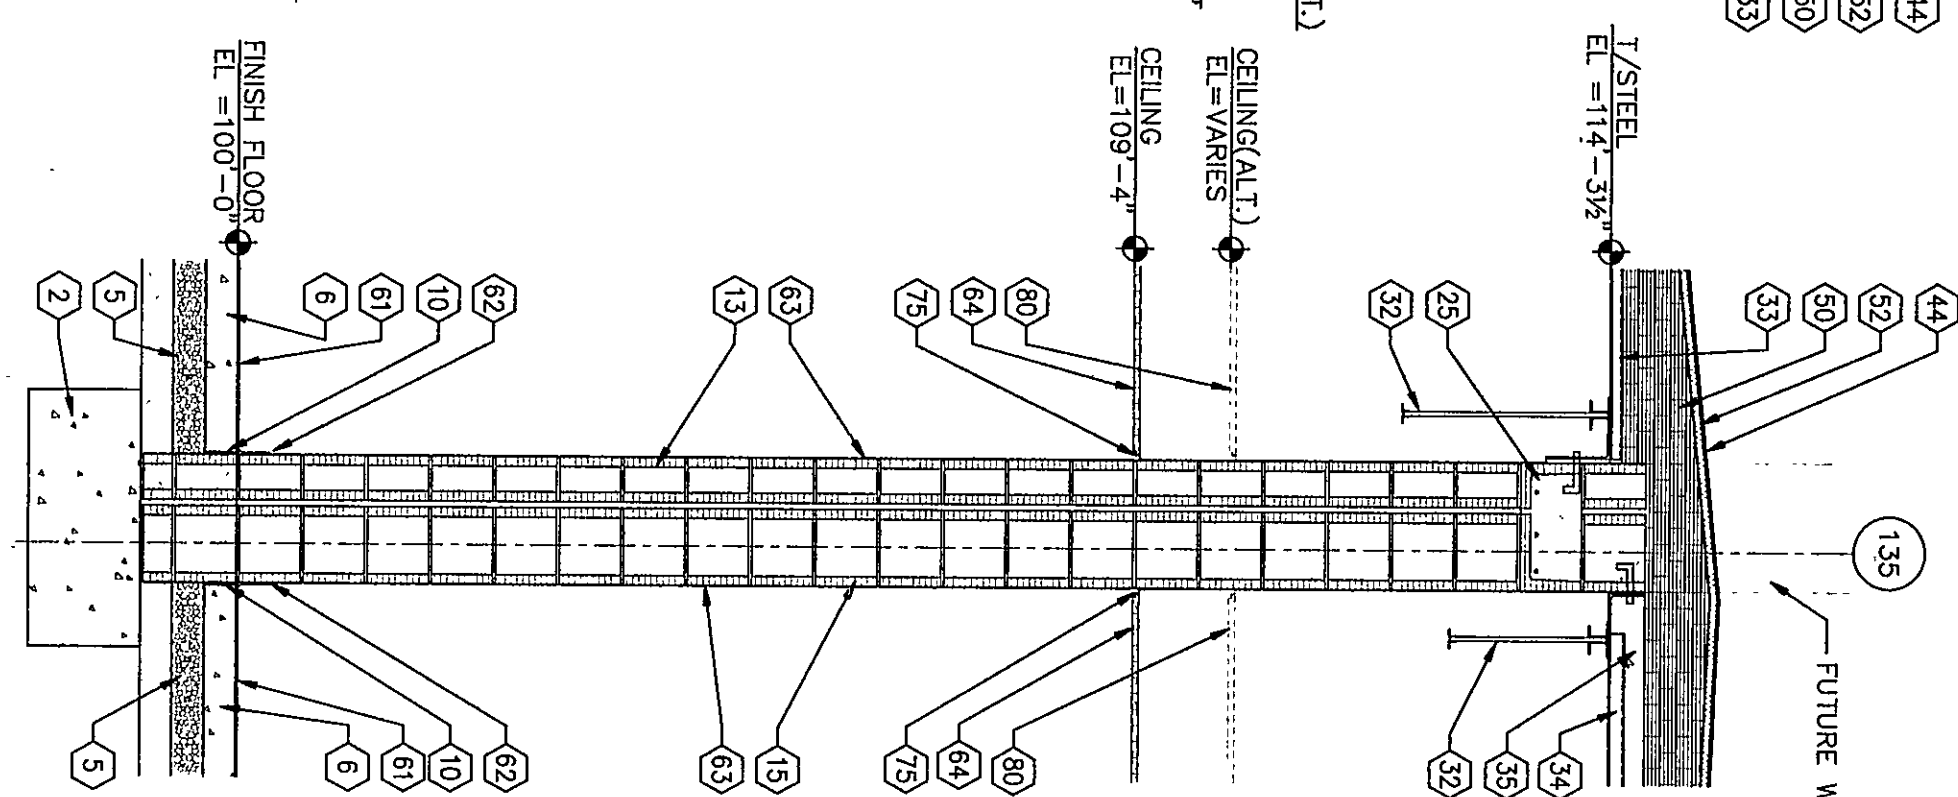


5
WALL SECTION
1/2"=1'-0"

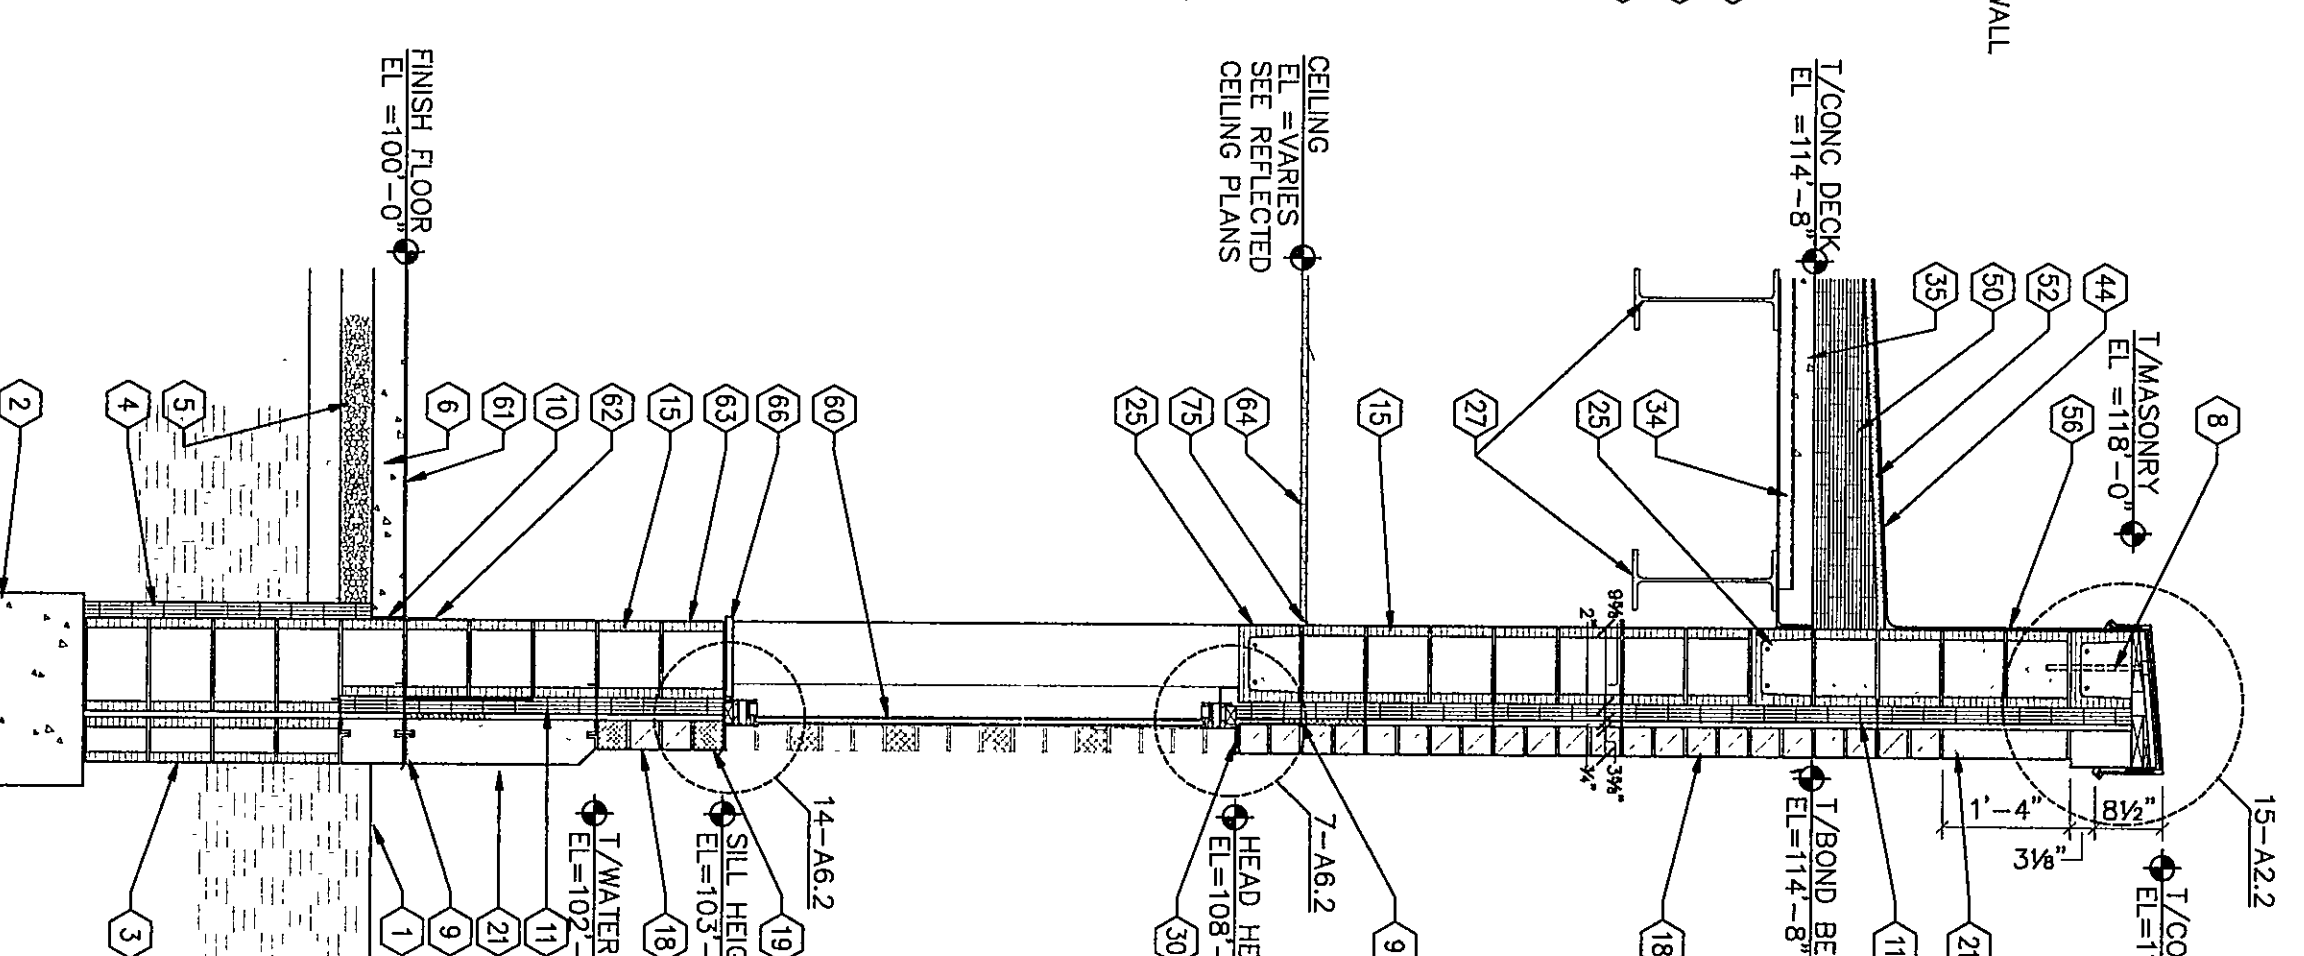


4
WALL SECTION
1/2"=1'-0"

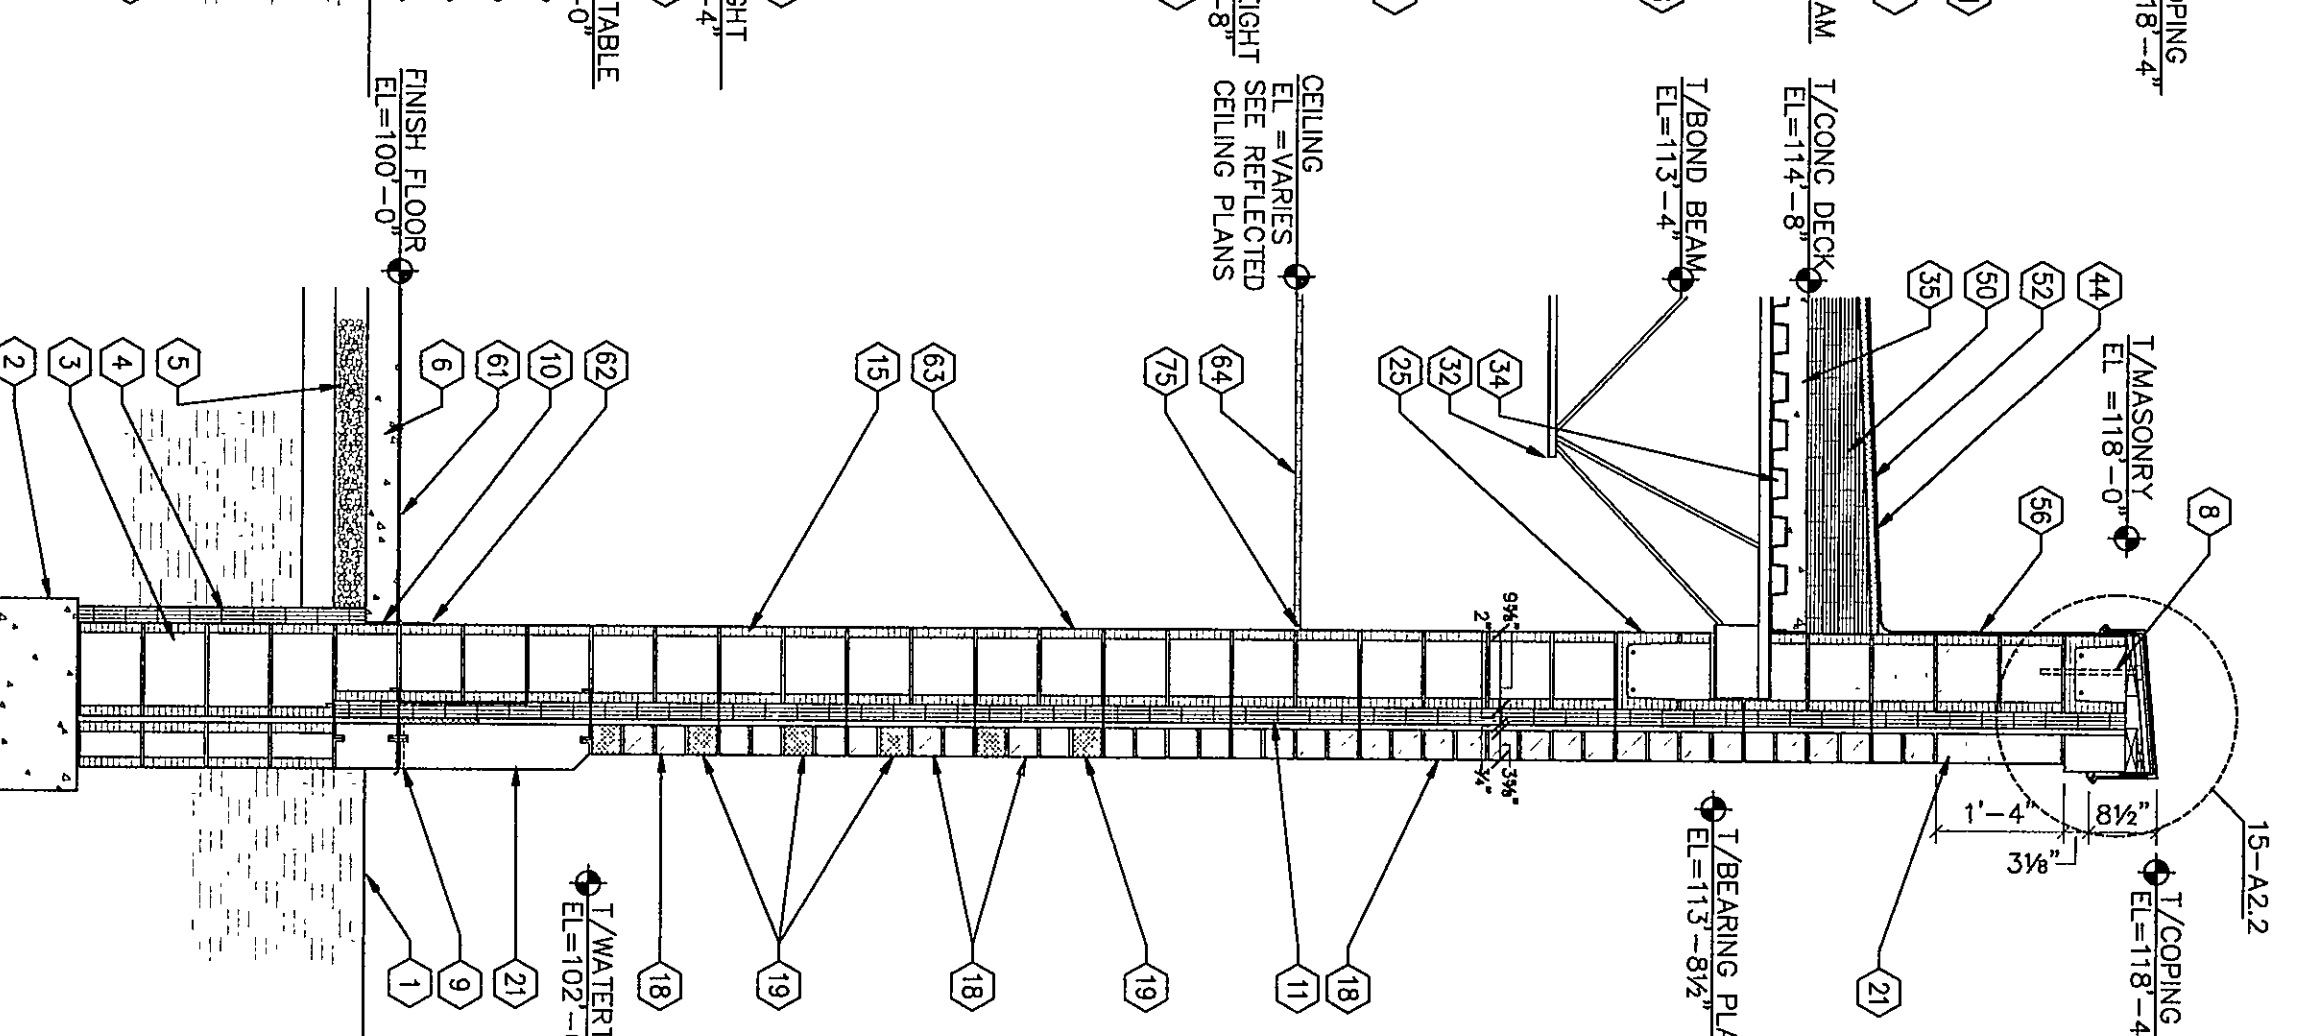

3
WALL SECTION
1/2"=1'-0"

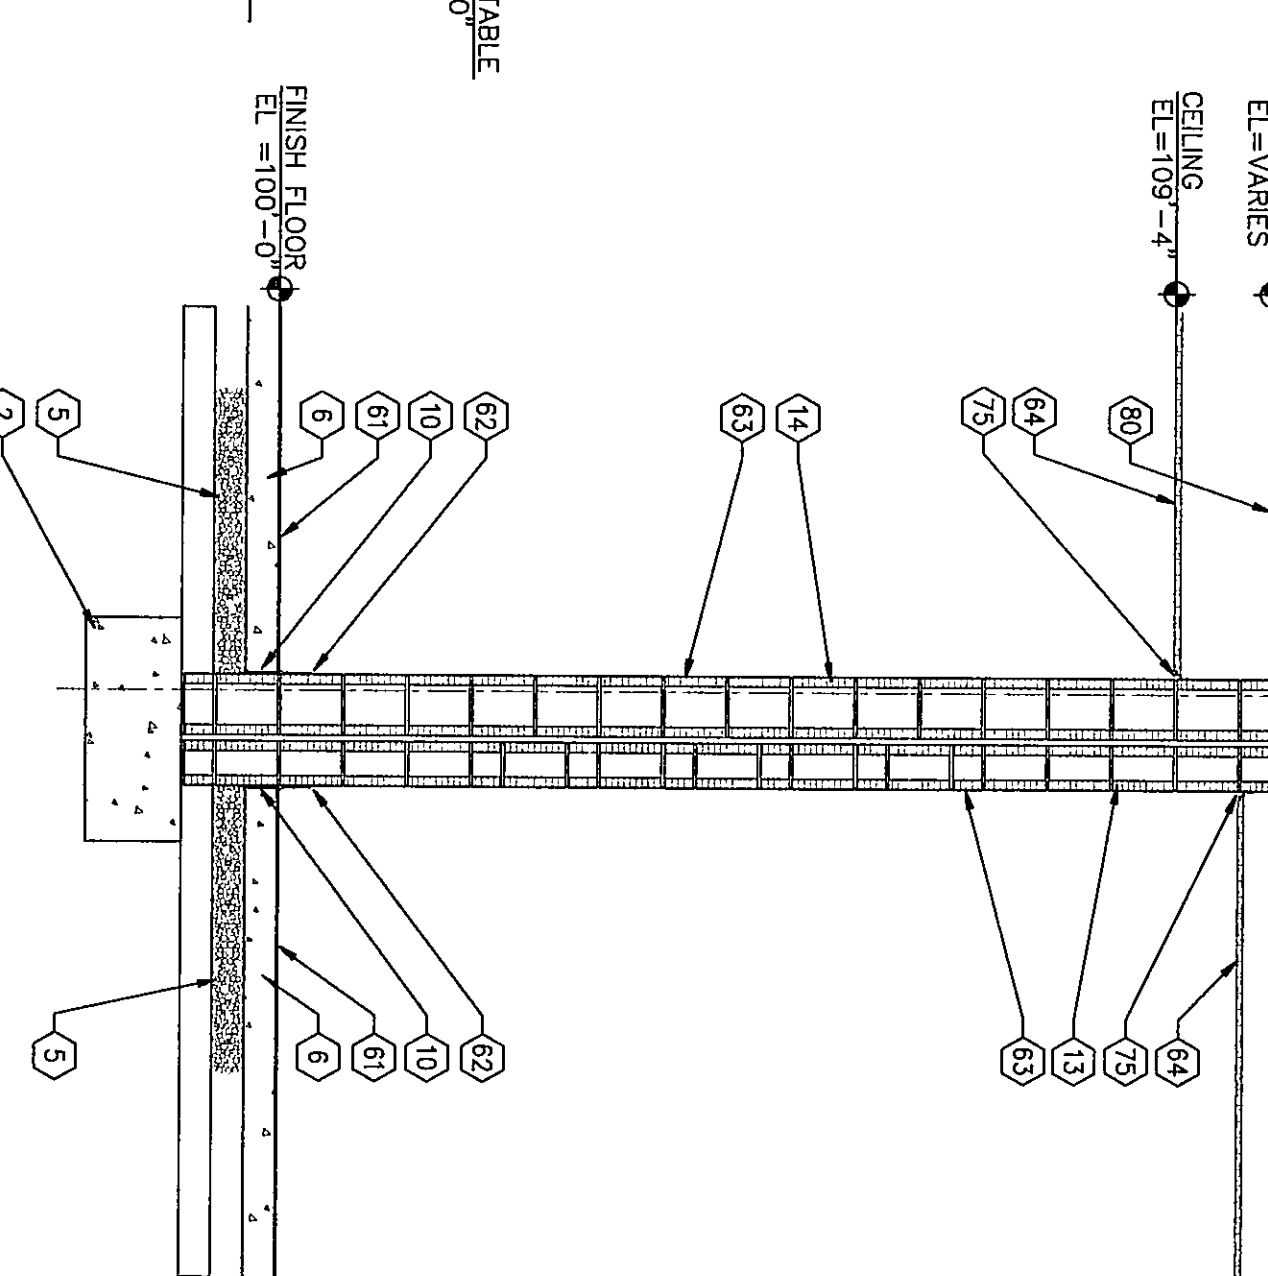

2
WALL SECTION
1/2"=1'-0"

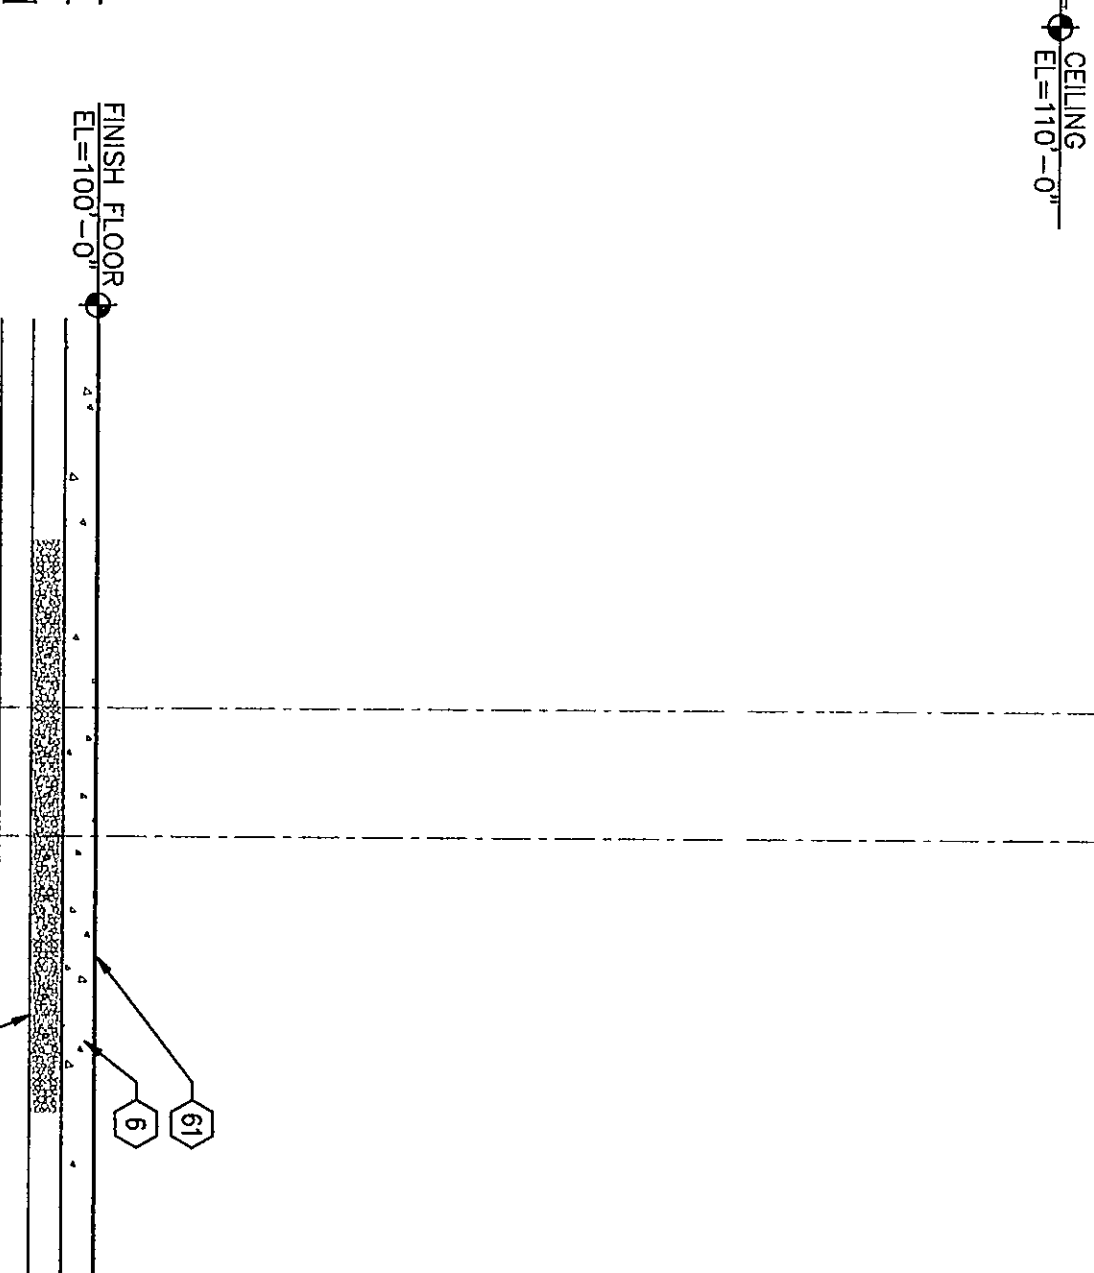


1
WALL SECTION
1/2"=1'-0"

KEYNOTES

1. FINISH GRADE - REFER TO SITE DRAWINGS.
2. CONCRETE FOOTING - REFER TO STRUCTURAL DRAWINGS.
3. FOUNDATION WALL - REFER TO STRUCTURAL DRAWINGS.
4. 2" PERIMETER INSULATION - REFER TO 4" DRAINAGE FILL OVER VAPOR BARRIER OVER 4" DRAINAGE FILL.
5. 4" DRAINAGE FILL - REFER TO STRUCTURAL DRAWINGS.
6. CONCRETE SLAB - REFER TO STRUCTURAL DRAWINGS.
7. 3/4" DIA. X 8" ANCHOR BOLT WITH HOOK AT 32" O.C. BY SECTION 04150.
8. 1/2" DIA. X 8" ANCHOR BOLT WITH HOOK AT 32" O.C. BY SECTION 04150.
9. 1/2" DIA. X 8" ANCHOR BOLT WITH HOOK AT 32" O.C. BY SECTION 04150.
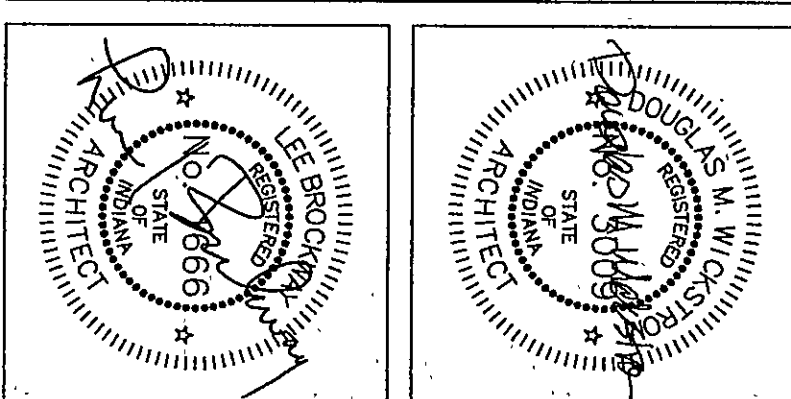

THE NEW
CHESTERTON HIGH SCHOOL
FOR THE
DUNELAND SCHOOL CORPORATION
CHESTERTON, INDIANA

Fanning/Howey Associates, Inc.
Architects Engineers Consultants

WALL SECTIONS	
DRAWN BY: DMR	COMM. NO.: 95067.00
CHECKED BY: LEC	DATE: APRIL 21, 1997
REVISIONS NO. DATE	
A5.10	