


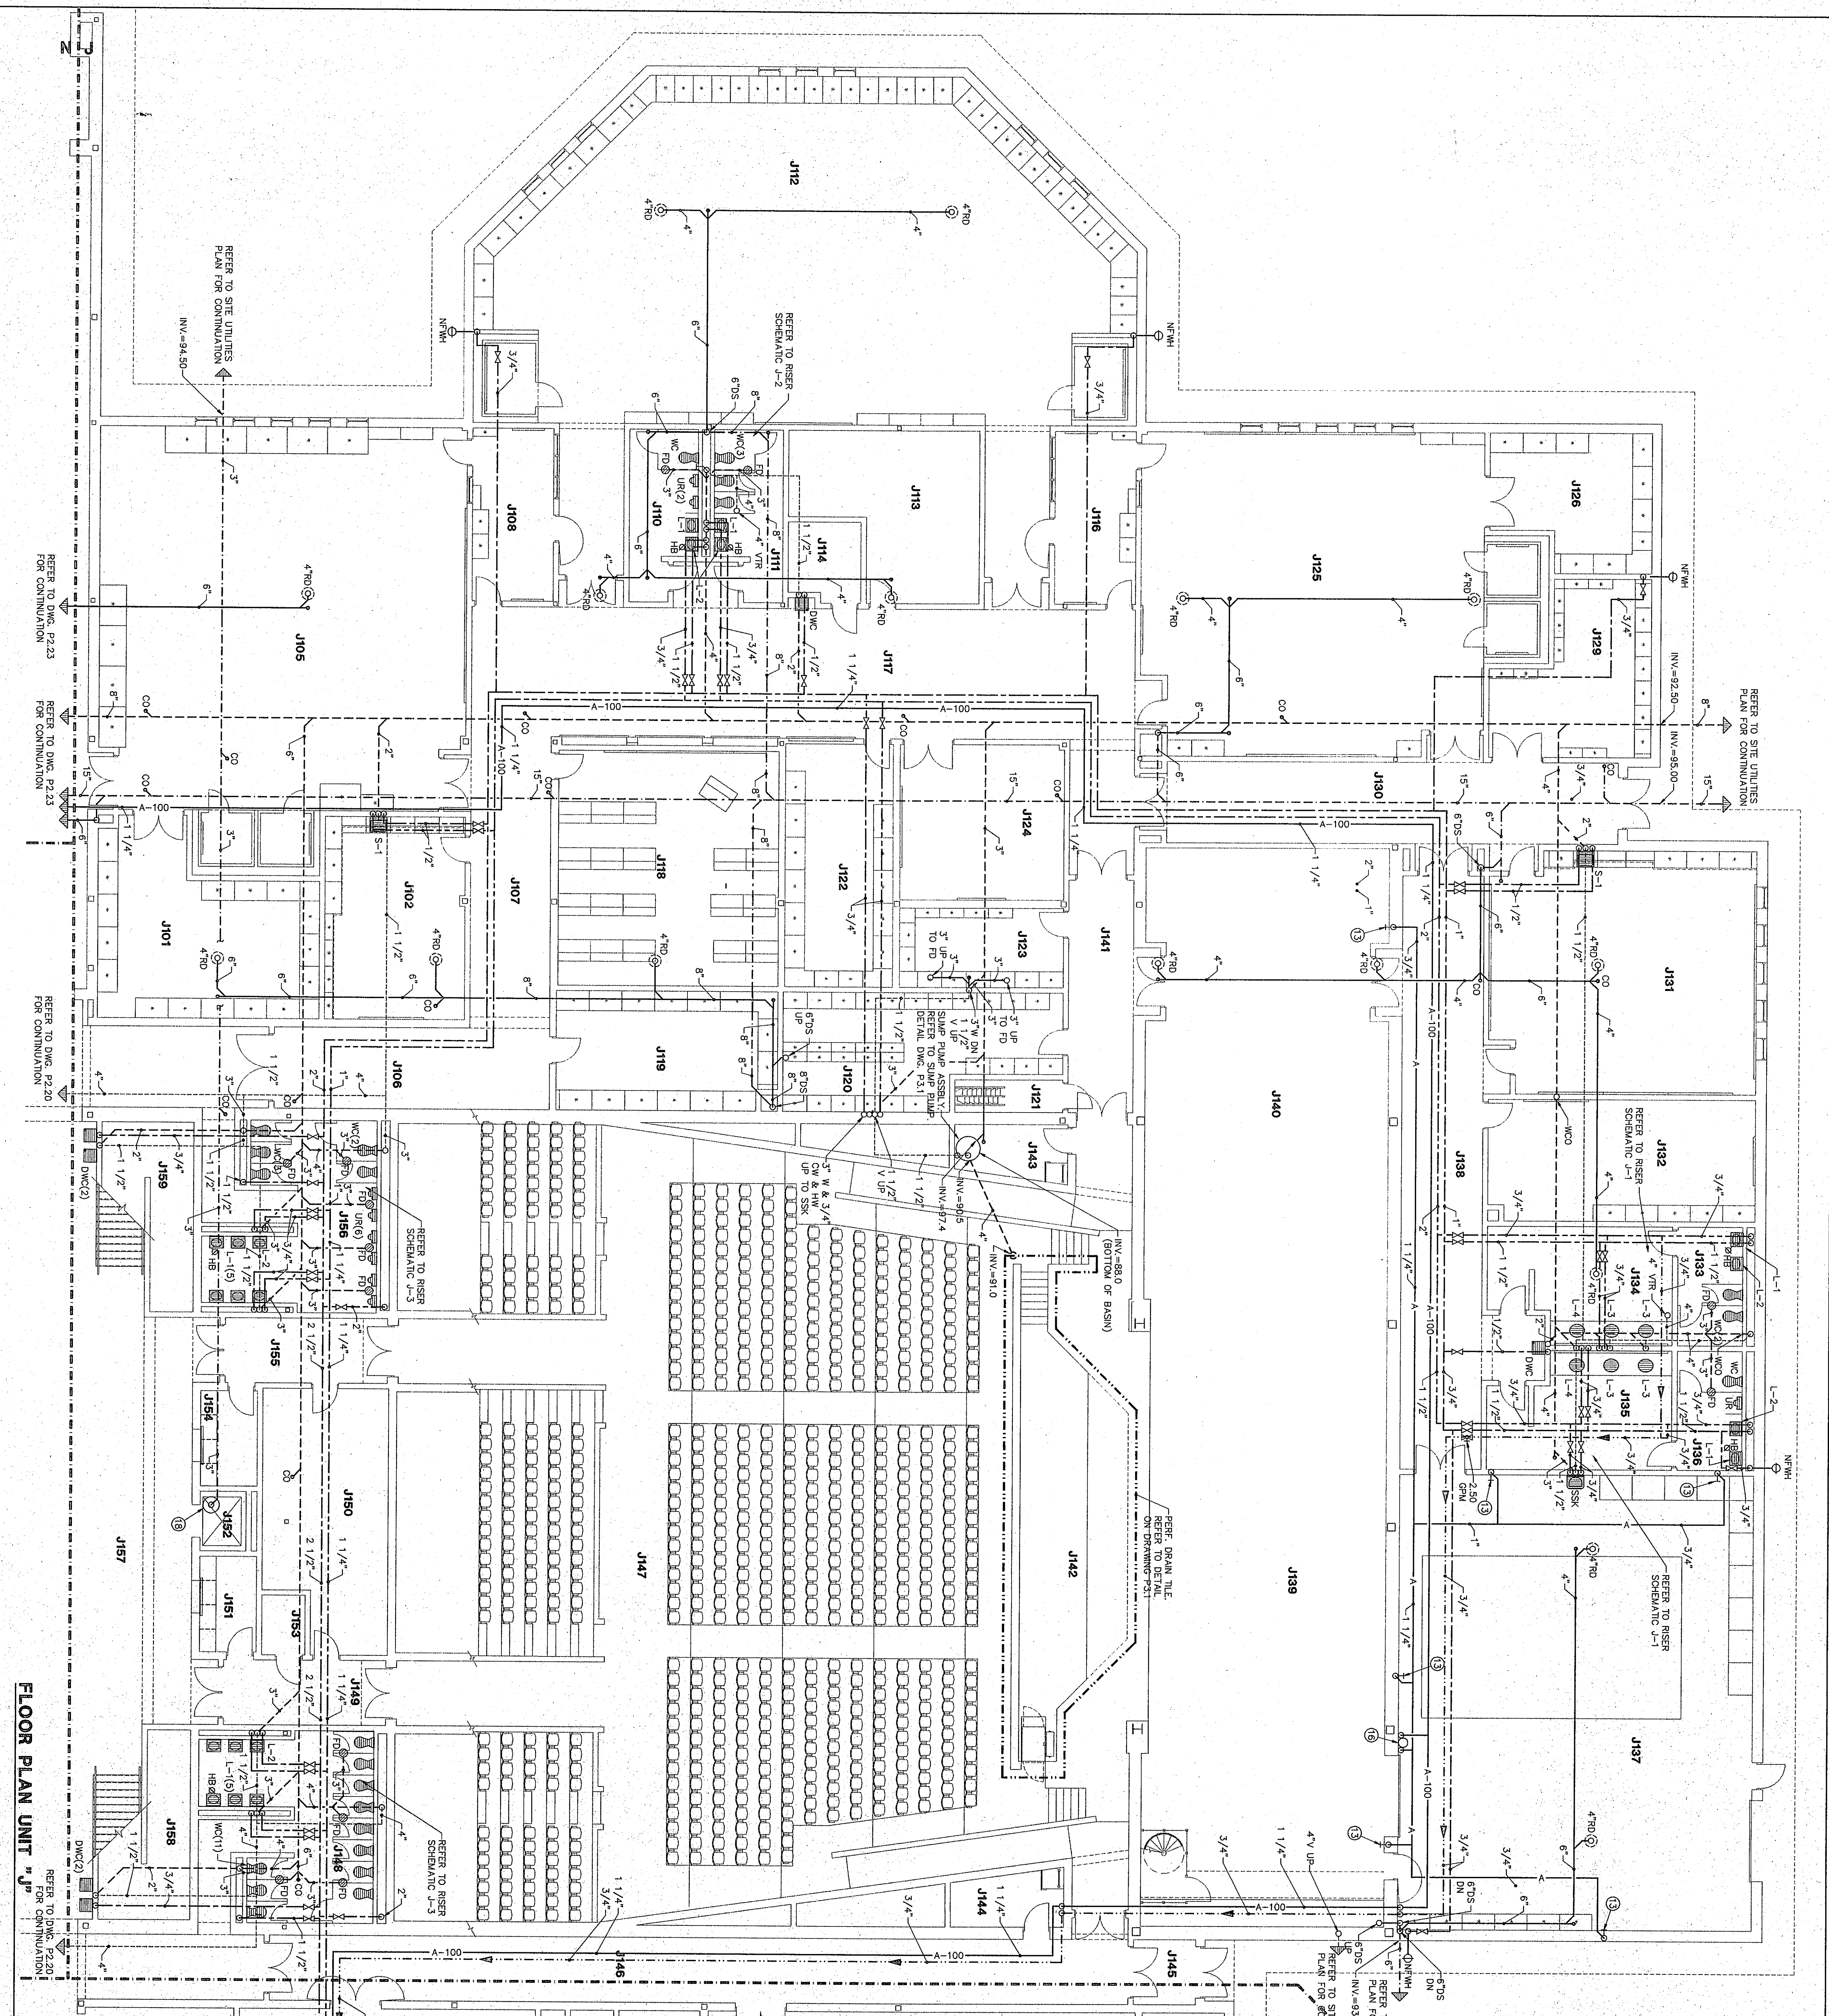

ROOM LEGEND "J"		AREA	CEILING
NO.	NAME	S.F.	HEIGHT
J101	MECHANICAL STORAGE	556	9'-4"
J102	MECHANICAL STORAGE	556	9'-4"
J103	PRACTICE ROOM	63	9'-4"
J104	PRACTICE ROOM	63	9'-4"
PLUMBING PLAN UNIT "J"

DRAWN BY: JUD COMM. NO.: 95067.00
 CHECKED BY: CAM DATE: APRIL 21, 1997

P2.16

REVISIONS NO. DATE

Fanning/Howey Associates, Inc.

Architects Engineers Consultants

THE NEW CHESTERTON HIGH SCHOOL FOR THE DUNELAND SCHOOL CORPORATION CHESTERTON, INDIANA

Copyright 1997 by Fanning/Howey Associates, Inc.