


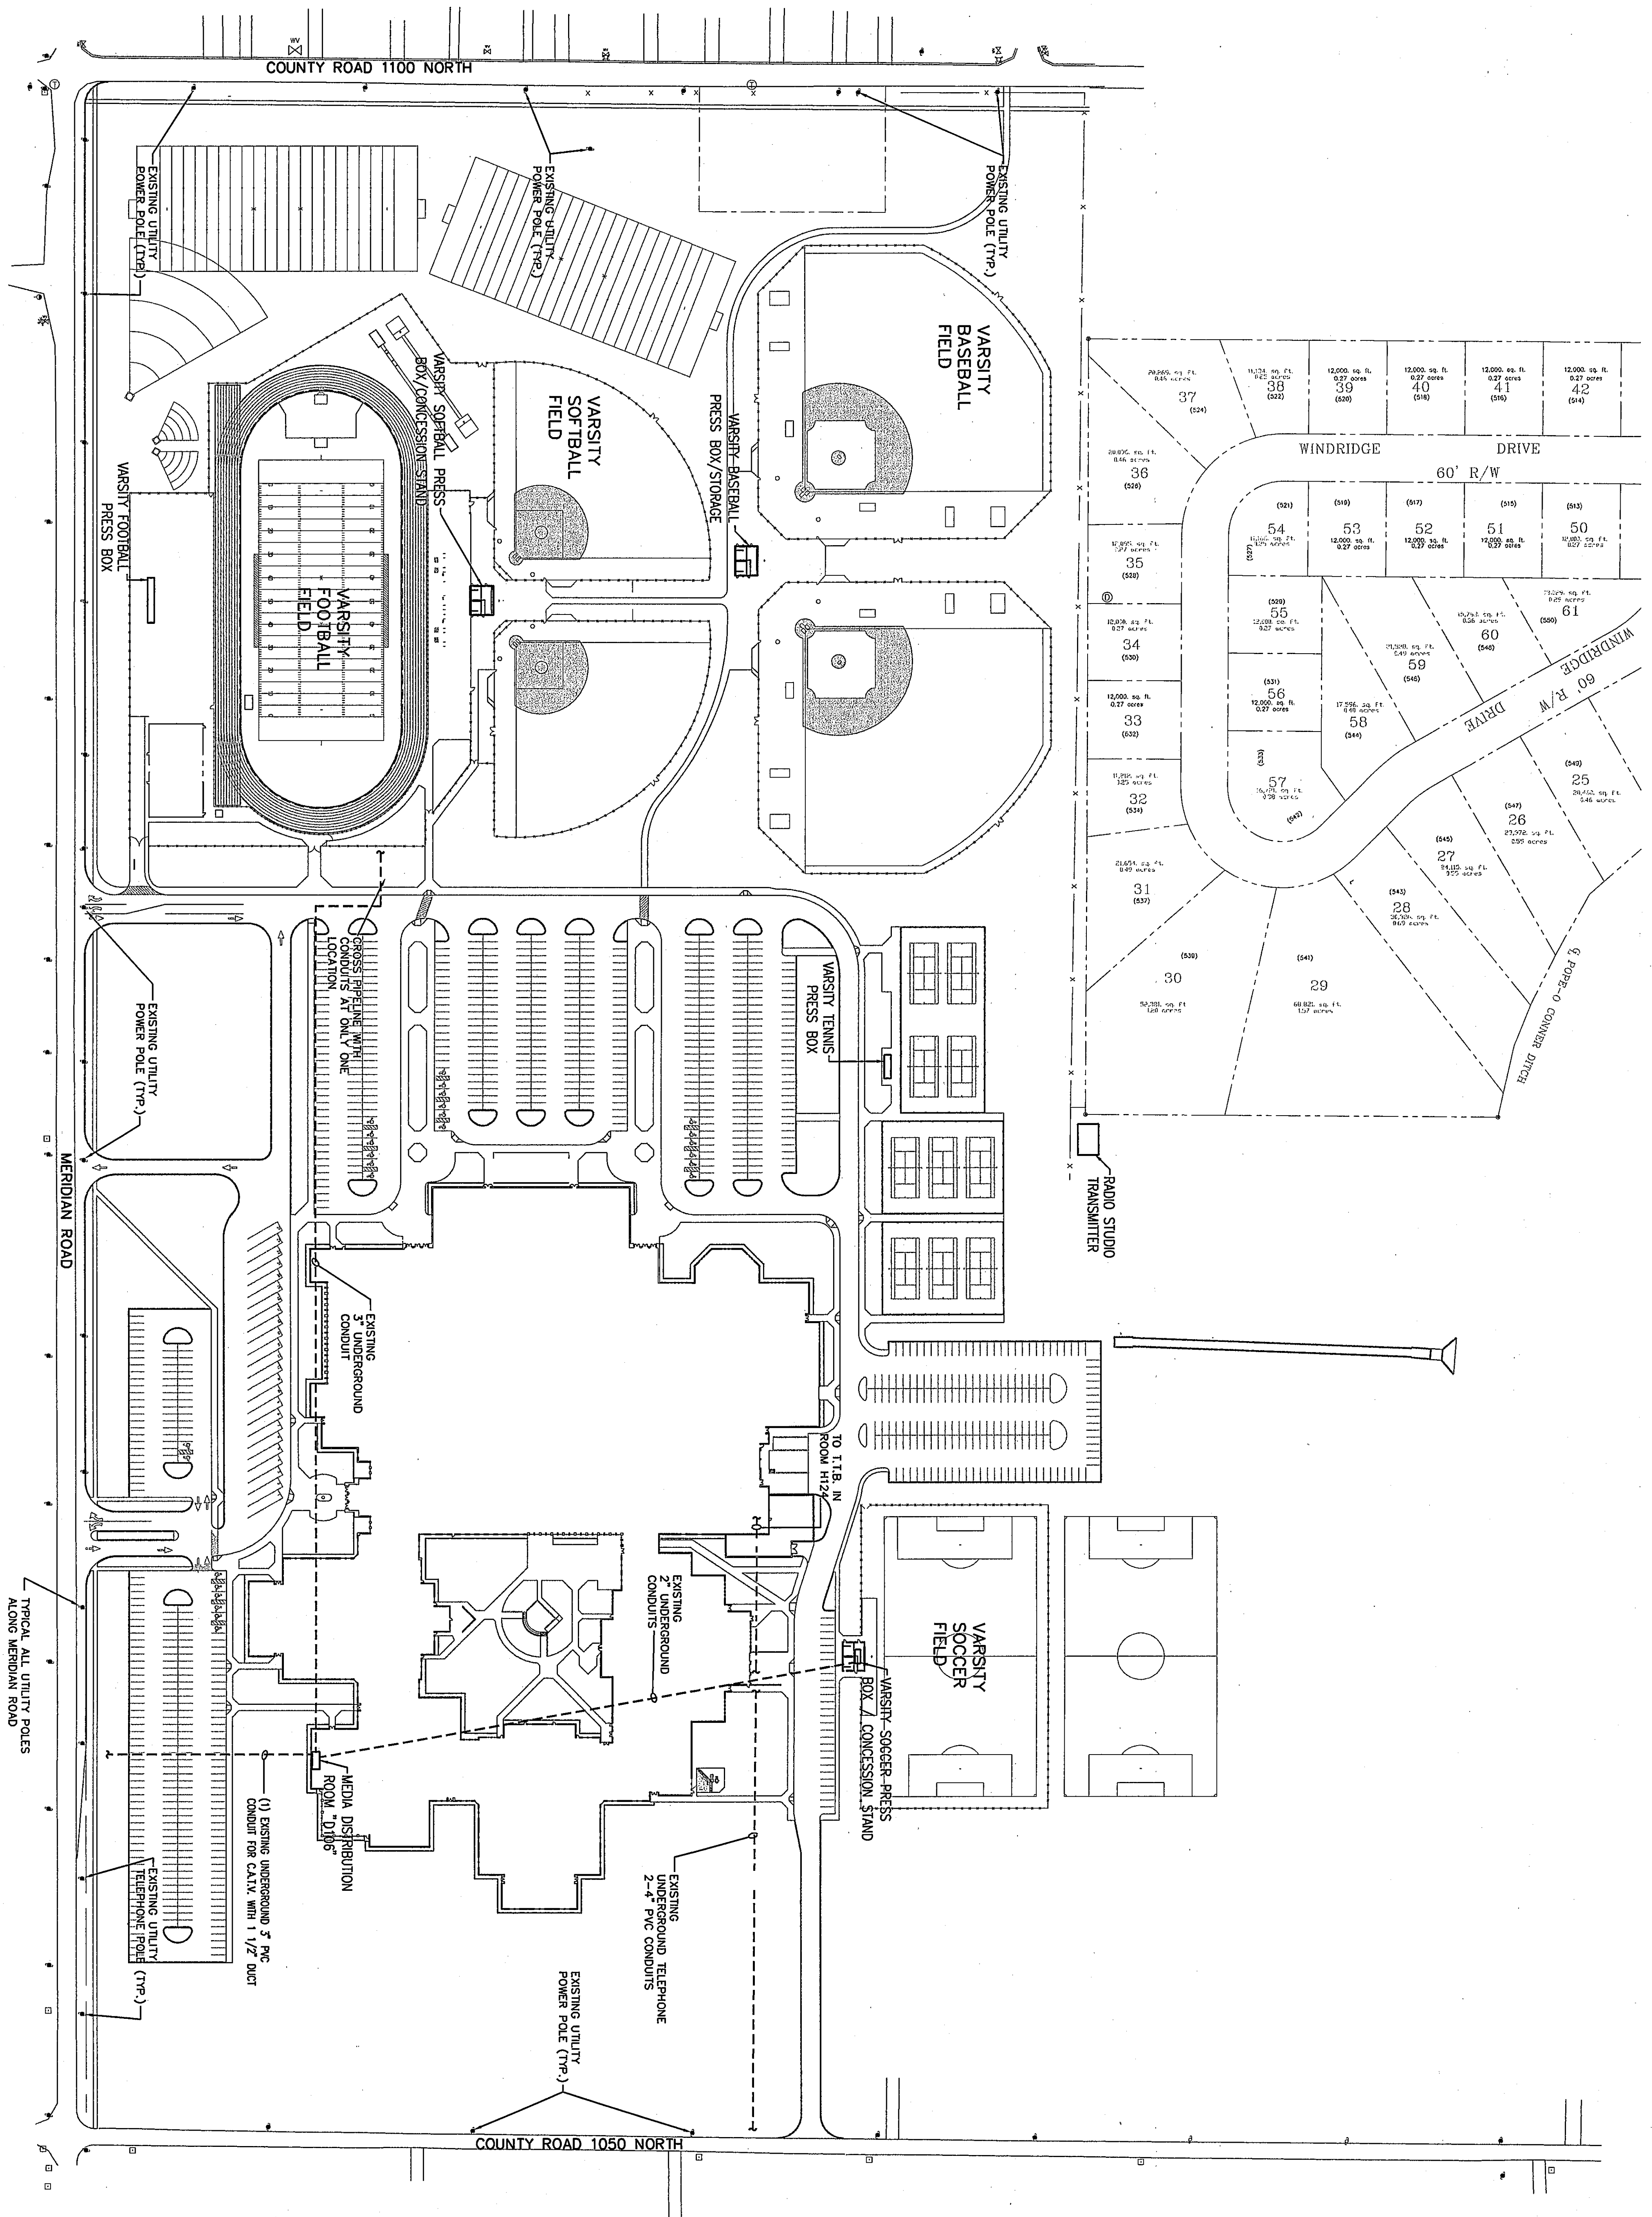

TECHNOLOGY SITE PLAN - OVERALL

SCALE 1" = 100'

