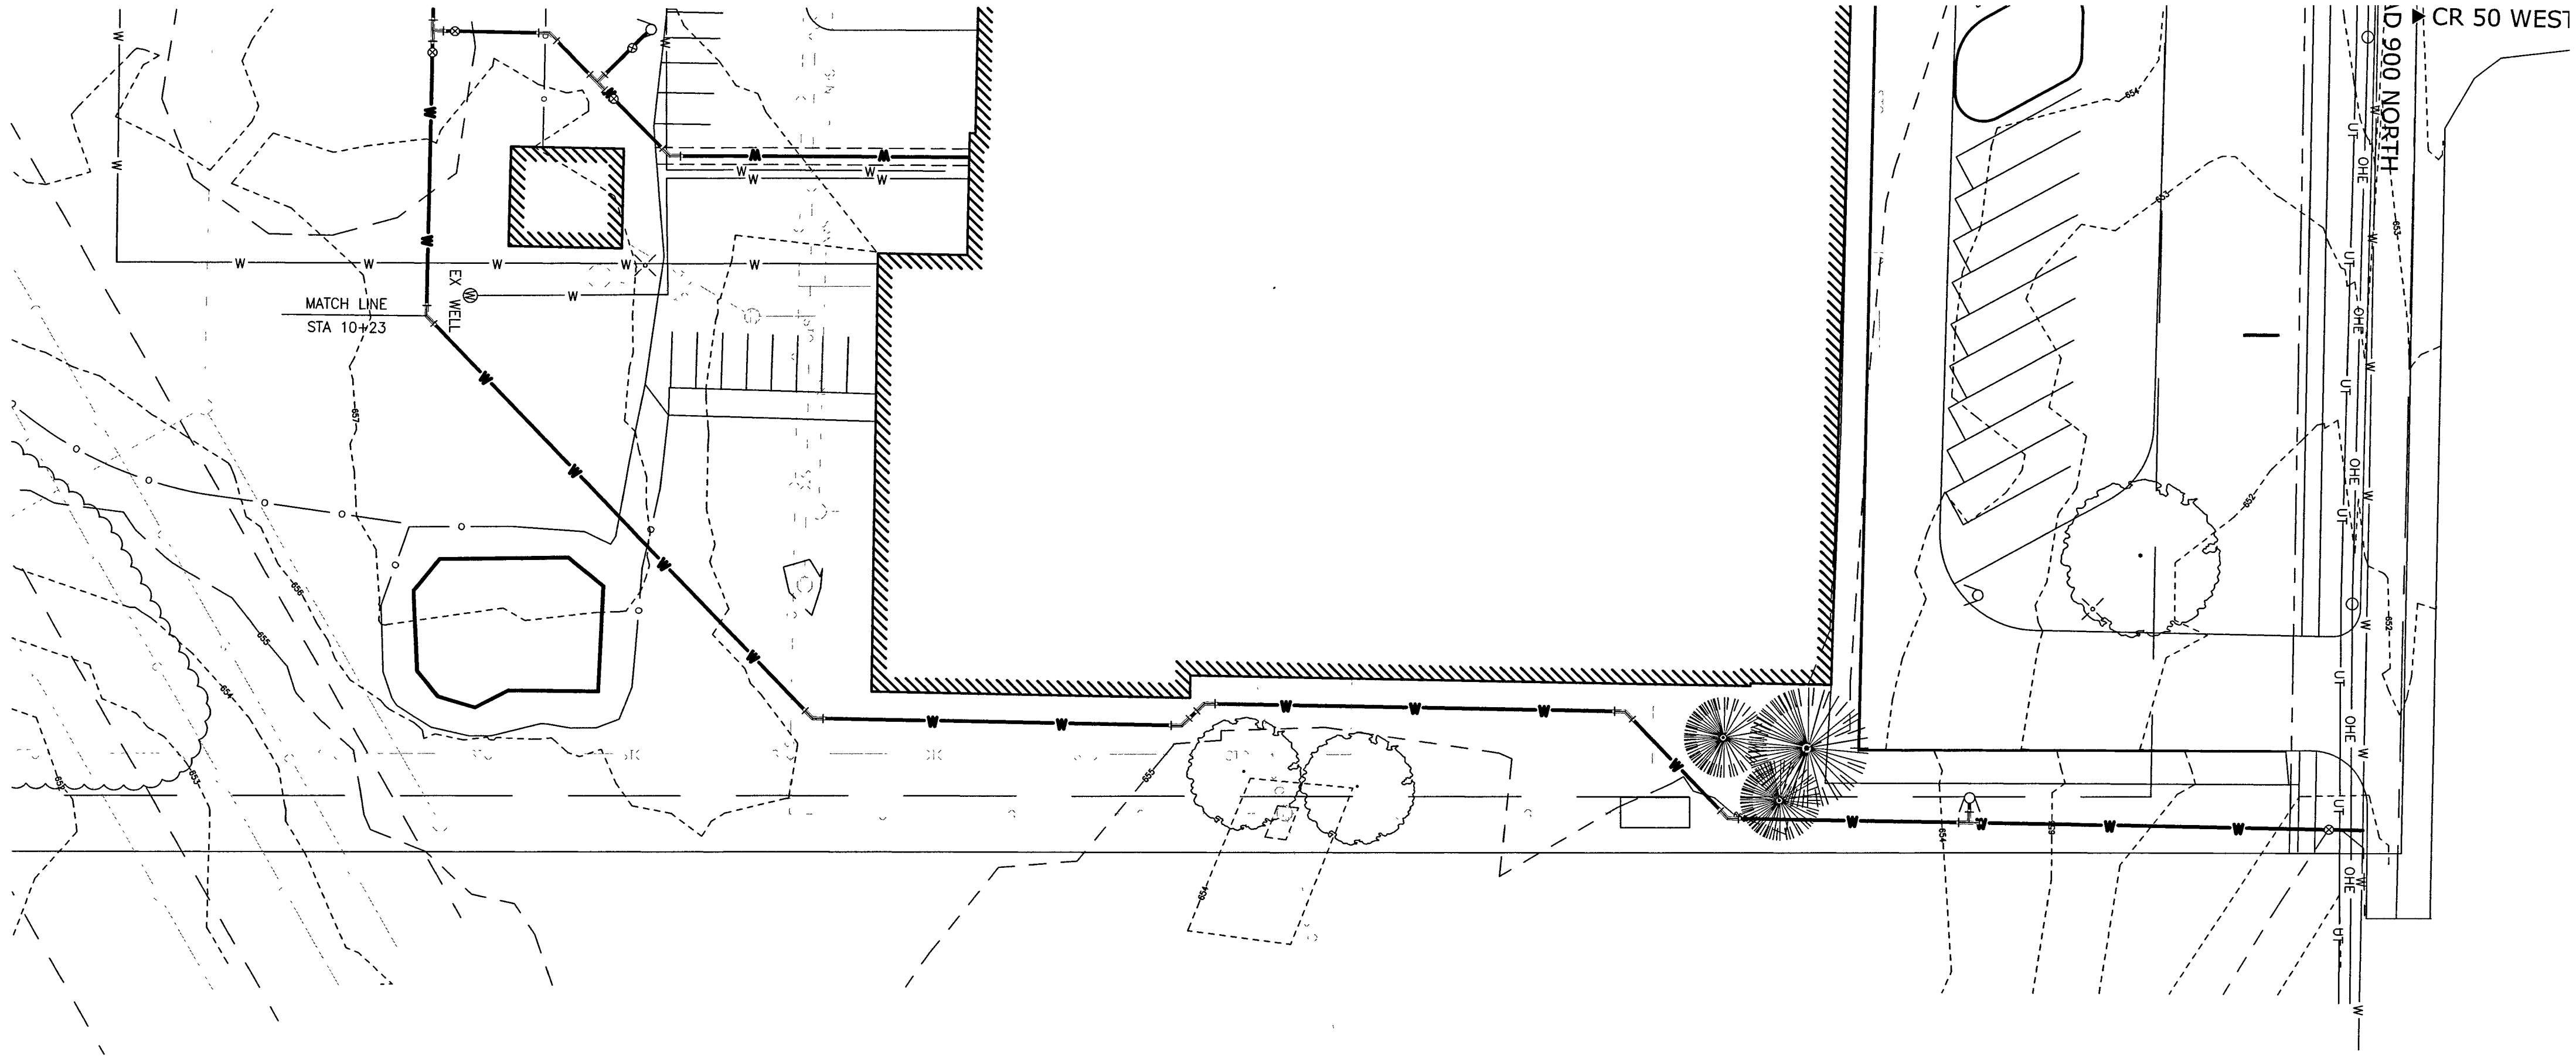
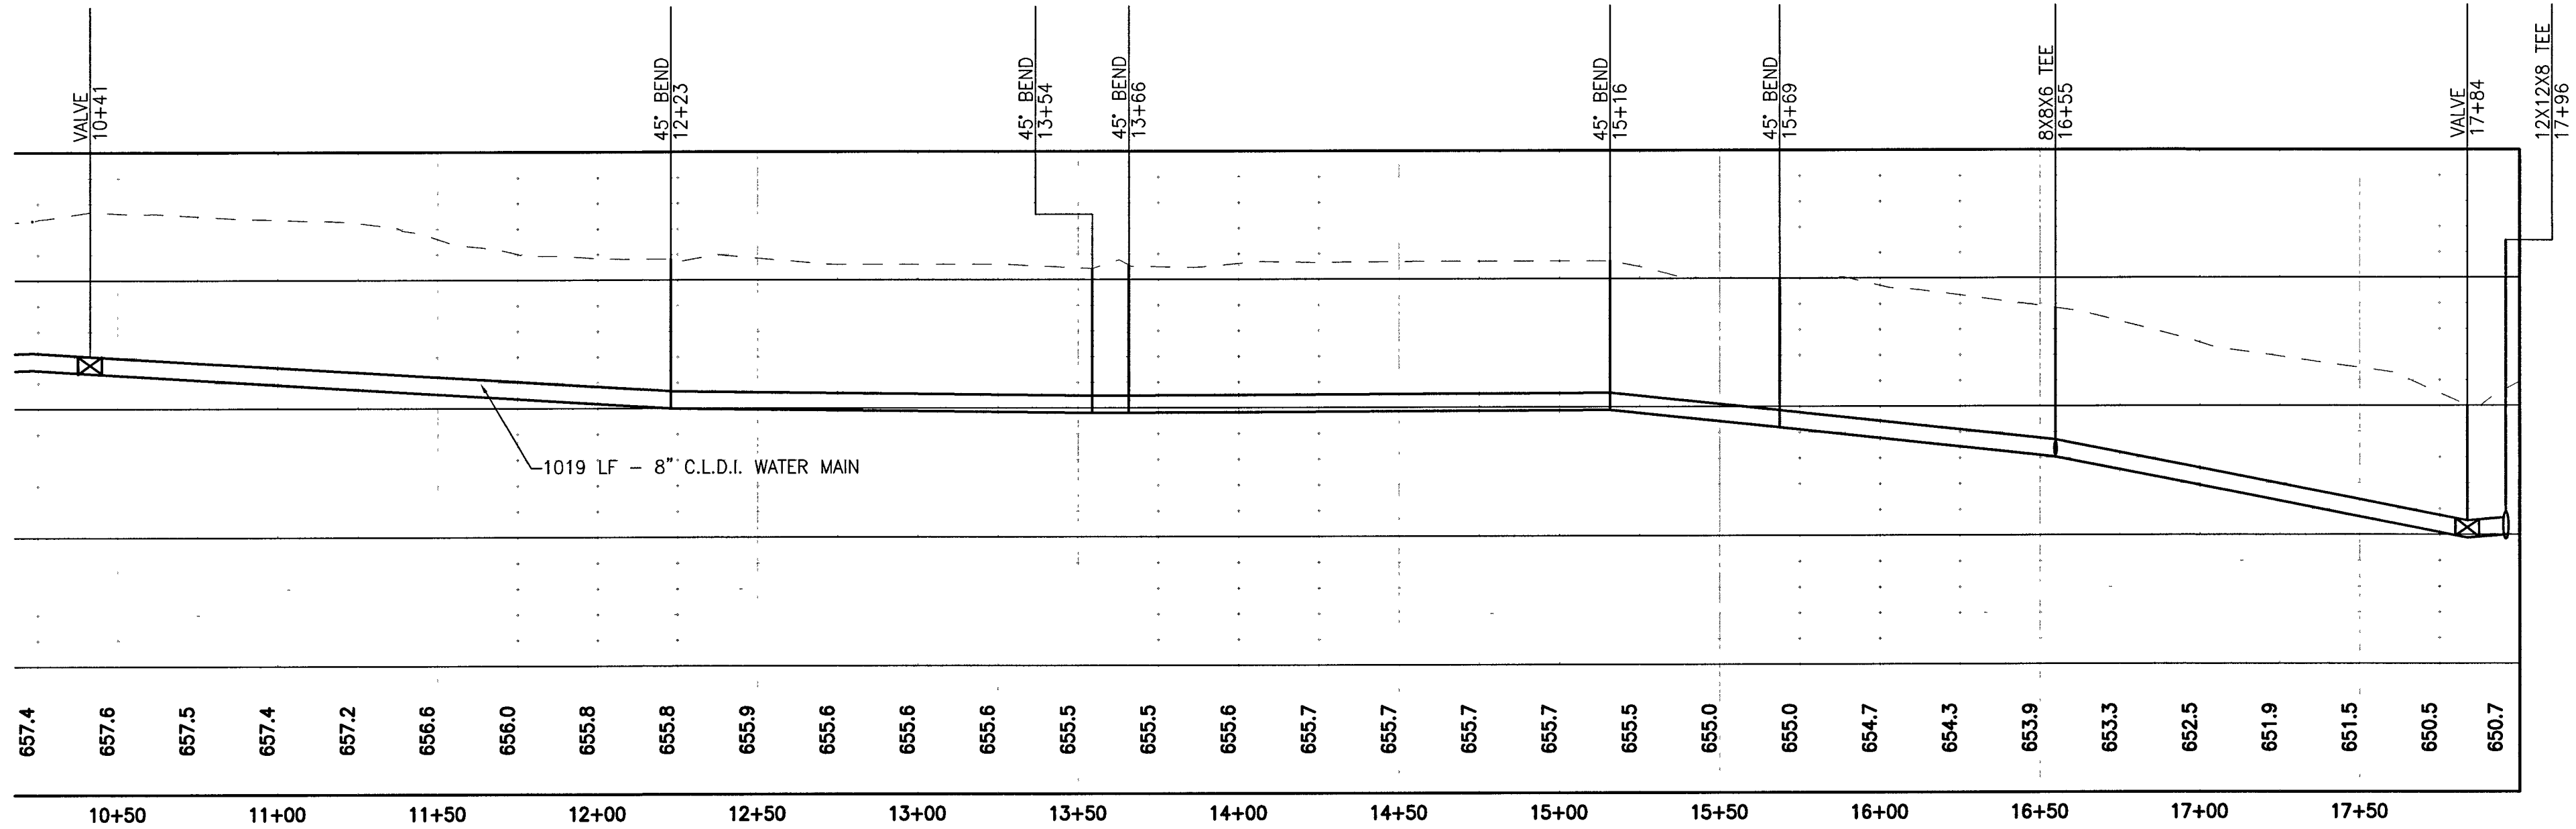


DESIGNED RSP	DRAWN RSP
PROJECT NO D0528-59-0151.00	
DATE	
SHEET NO	

C302

Liberty Elementary and Intermediate Schools
Liberty Township, Porter County, Indiana
Water Main Plan and Profile

NO	DATE	REVISION

McMahon provides this drawing and data, regardless of the medium, for the recipient's use only. All rights including copyright are retained by McMahon. The recipient agrees to the fullest extent to indemnify and hold McMahon harmless for any reuse of or modification of the drawing or data without prior written consent by McMahon.