



DATE PLOTTED: 3/28/2018 11:03 AM FILE PATH AND NAME: P:\139-A-3 Chesterton MS Office Renovation\139-A-3 P010



PLOTTED BY: LARRY ARNO.D

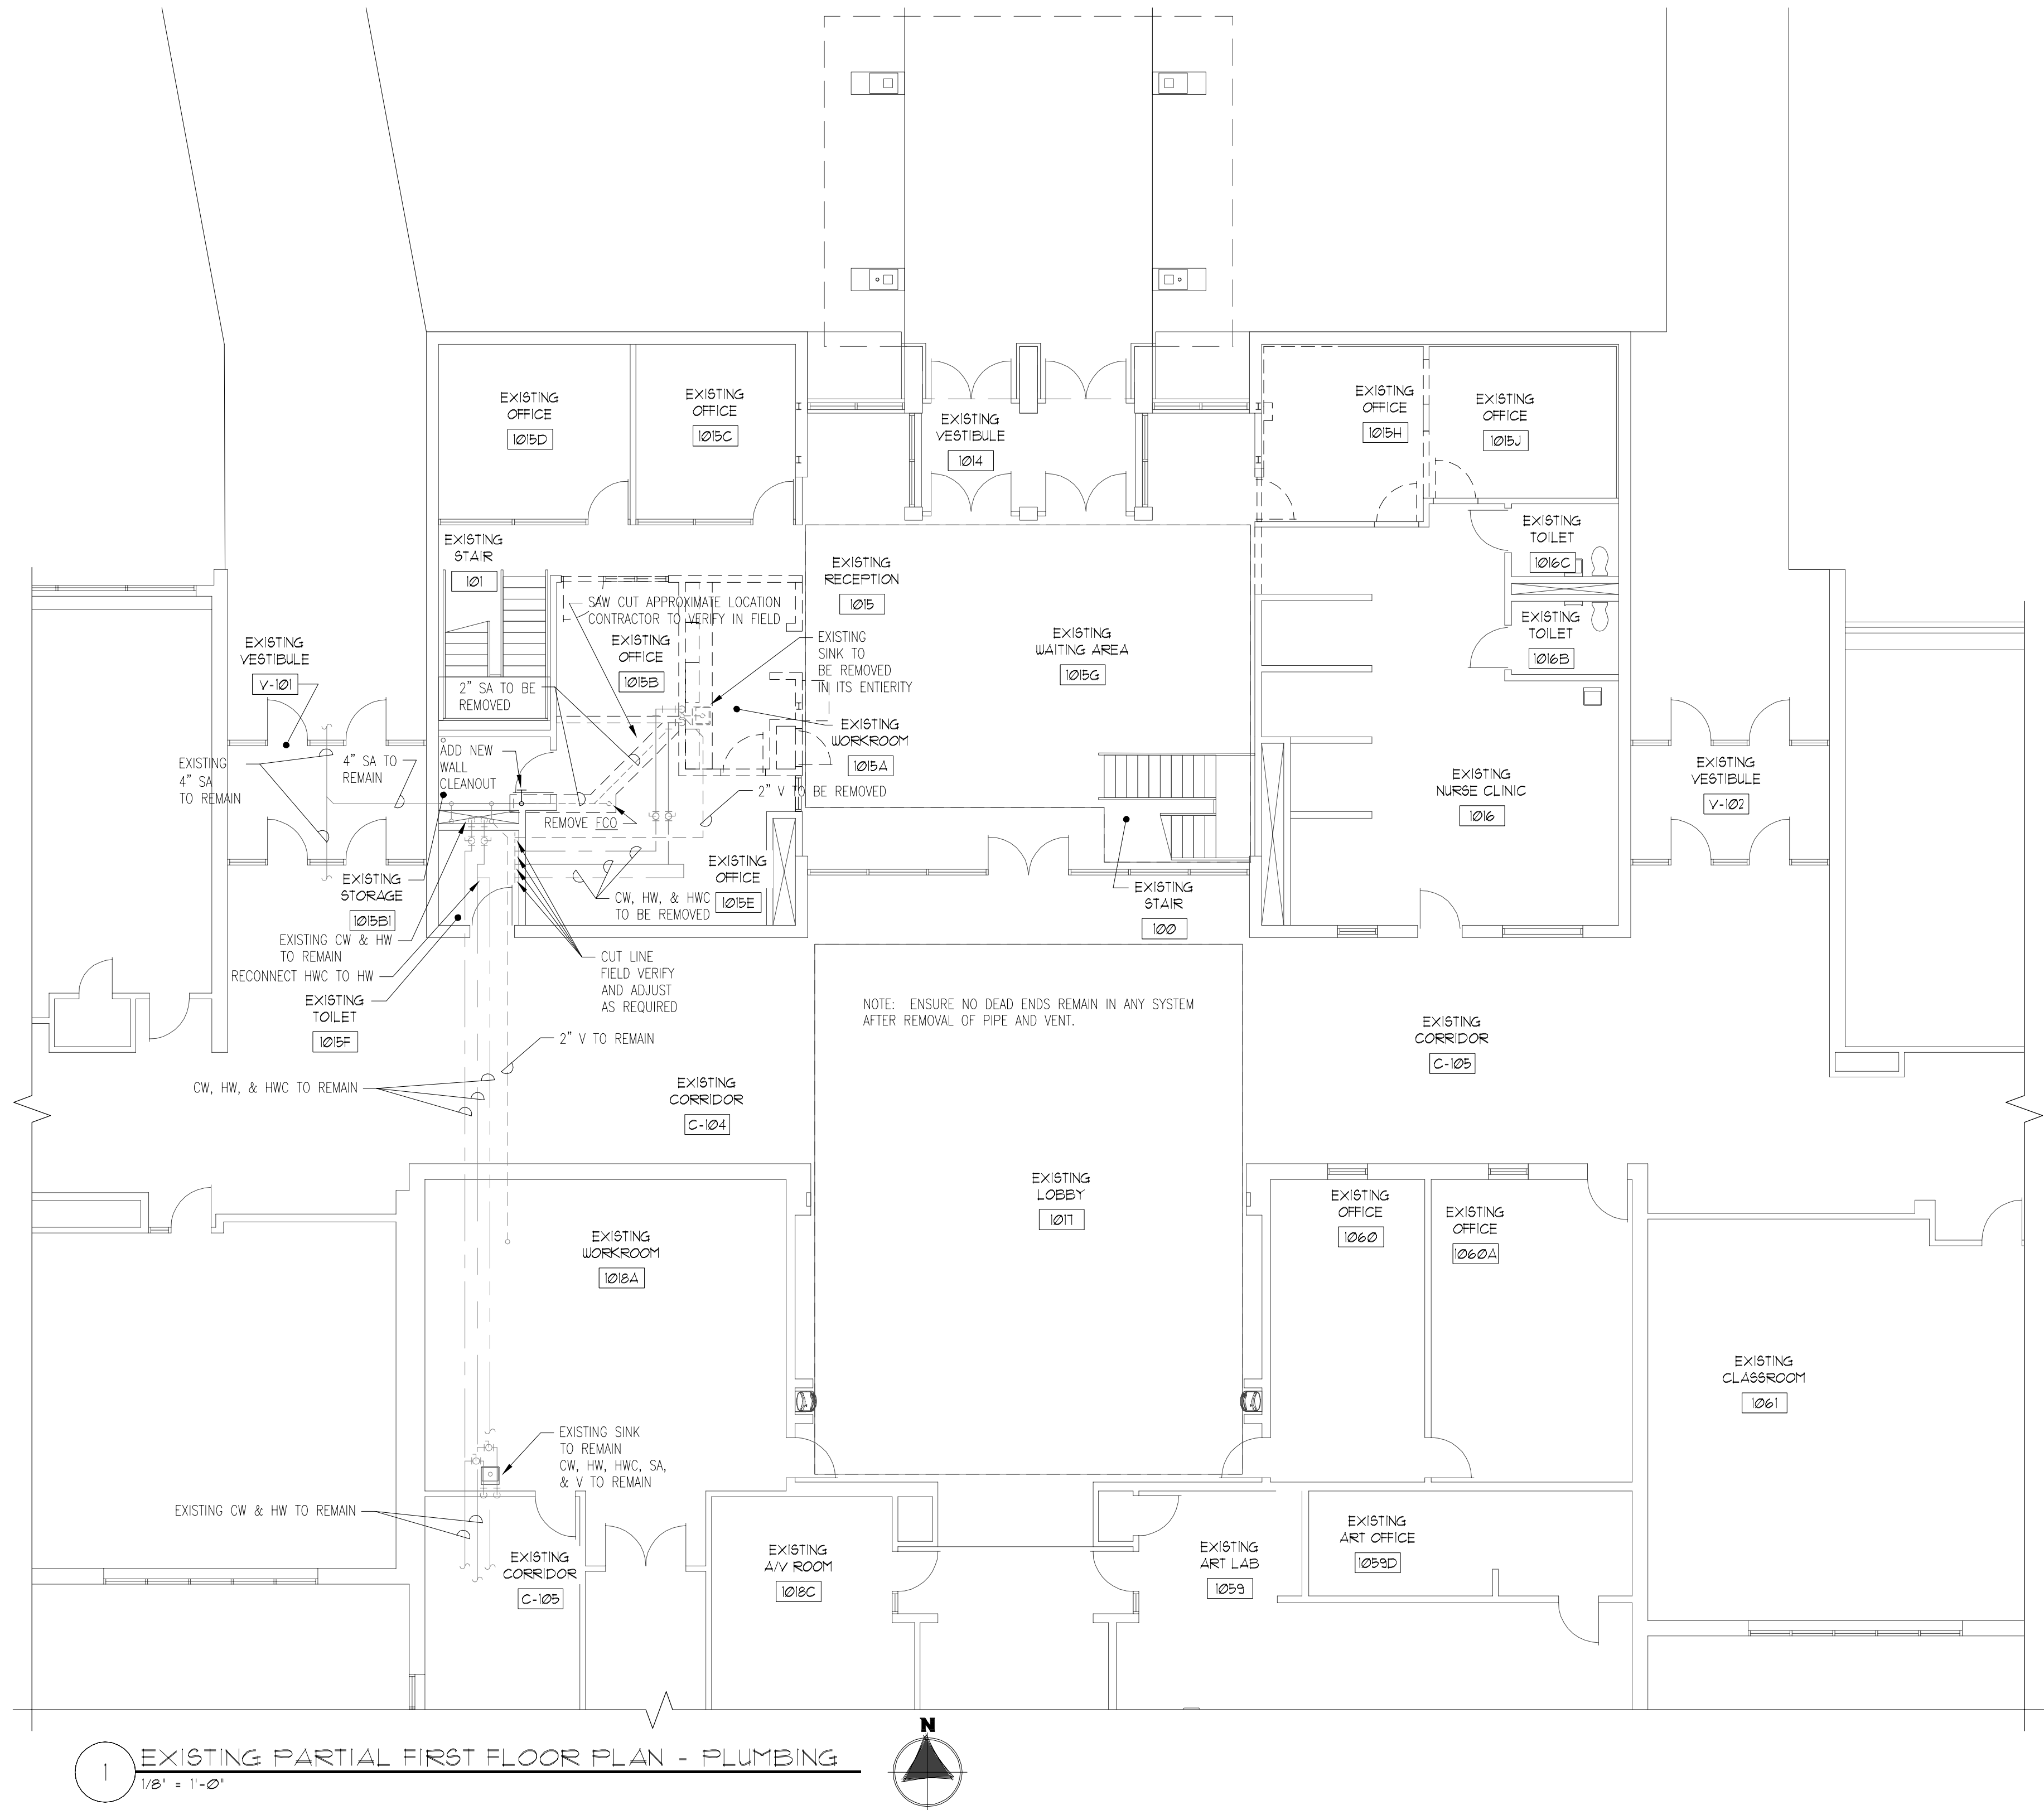

- ### GENERAL NOTES
1. CONTRACTOR TO INSULATE ALL NEW PIPING AND CONNECTIONS PER INDIANA ENERGY CONSERVATION CODE.
 2. ALL NEW DOMESTIC WATER PIPING TO BE DISINFECTED PER THE INDIANA PLUMBING CODE AND AHJ.
 3. CONTRACTOR TO FIELD VERIFY LOCATION OF ALL SANITARY, VENT, AND WATER PIPING PRIOR TO WORK.
 4. CONTRACTOR TO VERIFY NO CONDUIT OR PIPING ARE IN SAW CUT AREAS PRIOR TO SAW CUTTING FLOORS OR WALLS.
 5. CONTRACTOR IS RESPONSIBLE FOR ANY CEILING, WALL, OR FLOOR REMOVAL / REPLACEMENT REQUIRED BY NEW WORK.
 6. CONTRACTOR IS RESPONSIBLE FOR ALL CUTTING, PATCHING, AND PAINTING FOR INSTALLATION OF NEW WORK. SEE ARCHITECTURAL FOR MORE INFORMATION.
 7. ALL PLUMBING, NEW AND EXISTING, AFFECTED BY THIS WORK MUST BE COMPLIANT TO INDIANA PLUMBING CODE AND AHJ.
 8. CONCRETE FLOOR SLAB NEEDS TO BE REMOVED AS REQUIRED TO PROVIDE WORK INDICATED - FOR BOTH EXISTING AND NEW DRAWINGS.
 9. ENSURE NO DEAD ENDS REMAIN IN ANY SANITARY, WATER, OR VENT PIPING SYSTEM AFTER PIPING HAS BEEN REMOVED. ENSURE COMPLIANCE TO INDIANA PLUMBING CODE AND AHJ.

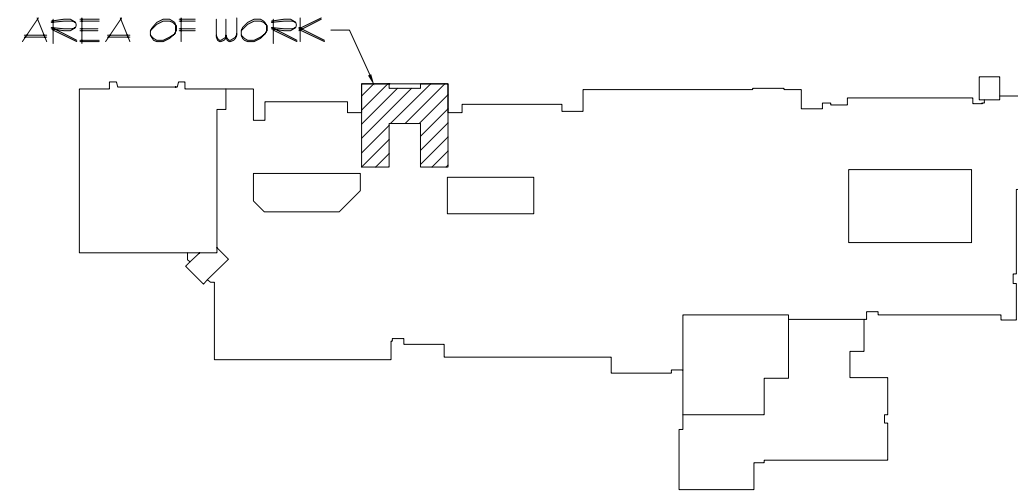

KEY PLAN
NOT TO SCALE

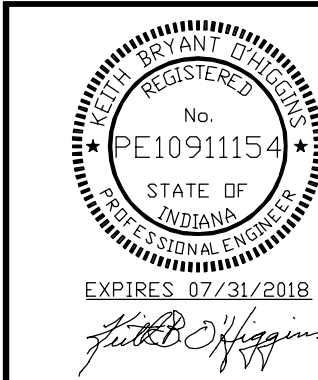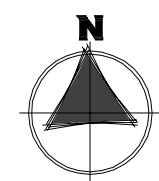

DUNELAND SCHOOL CORPORATION
2018 MAIN OFFICE RENOVATIONS AT:
CHESTERTON MIDDLE SCHOOL (CMS)
651 W. MORGAN AVENUE, CHESTERTON, INDIANA 46304

PROJECT NUMBER: 139-A-3	REV: 000
PROJECT MANAGER: M.A.	
DRAWN BY: OAS	
ISSUED FOR BIDDING: 03/28/2018	
EXISTING PARTIAL FIRST FLOOR PLAN - PLUMBING	

P0.10

MEP/FP CONSULTANT
(P) 620538756

OAS
OAS ENGINEERING & ARCHITECTURE
21 SOUTH EVERGREEN, SUITE 200
ARNDTSON HEIGHTS, IL 60005

Greenbergfarrow
STRUCTURAL ENGINEER
(P) 841983200