

# DUNELAND SCHOOL CORPORATION

## 2020 FLOORING RENOVATION AT: LIBERTY INTERMEDIATE SCHOOL

50 WEST 900 NORTH, CHESTERTON, INDIANA 46304

TRIA PROJECT#: 19-065

ARCHITECT:

### TRIA ARCHITECTURE, INC.

West Suburban Office: 901 McClintock Drive, Suite 100  
Burr Ridge, Illinois 60521

South Suburban Office: 1820 Ridge Road, Suite 209  
Homewood, Illinois 60430

Indiana Office: 436 Sand Creek Drive N, Suite 105  
Chesterton, Indiana 46304

Company Main: 630.455.4500 Fax: 630.455.4040  
www.TriaArchitecture.com

### GENERAL BUILDING CODE REQUIREMENTS

**BUILDING CODES REFERENCED:**

2012 INTERNATIONAL BUILDING CODE WITH 2014 INDIANA AMENDMENTS

2006 INTERNATIONAL PLUMBING CODE 2ND EDITION AMENDED INDIANA 2012

2008 NATIONAL ELECTRICAL CODE WITH 2009 INDIANA AMENDMENTS

2012 INTERNATIONAL MECHANICAL CODE WITH 2014 INDIANA AMENDMENTS

INDIANA ENERGY CONSERVATION CODE 2010

2012 INTERNATIONAL FIRE CODE WITH 2014 INDIANA AMENDMENTS

2012 INTERNATIONAL FUEL GAS CODE 2ND EDITION WITH 2014 INDIANA AMENDMENTS

**OCCUPANCY CLASSIFICATION:**

EDUCATIONAL GROUP E

**DESIGN FIRM REGISTRATION:**

THOMAS R. SZURGOT

INDIANA LICENSE NUMBER: \*A108800173

### DRAWING INDEX

T1.00 TITLE SHEET, SITE LOCATION MAP, INDEX, AND  
GENERAL BUILDING CODE REQUIREMENTS

#### ARCHITECTURAL:

AG1.10 OVERALL FIRST FLOOR PLAN  
(SHOWN FOR REFERENCE ONLY)

A0.10A FIRST FLOOR EXISTING PLAN - MODULE A  
A0.10B FIRST FLOOR EXISTING PLAN - MODULE B  
A0.10C FIRST FLOOR EXISTING PLAN - MODULE C

A9.00A FIRST FLOOR FINISH PLAN - MODULE A  
A9.00B FIRST FLOOR FINISH PLAN - MODULE B  
A9.00C FIRST FLOOR FINISH PLAN - MODULE C  
A9.01A MEDIA CENTER FLOOR FINISH DIMENSION PLANS

A9.60 FINISH DETAILS

### SCHOOL BOARD

BOARD PRESIDENT	BRANDON KROFT
BOARD VICE PRESIDENT	RONALD STONE
BOARD SECRETARY	ALAYNA LIGHTFOOT POL
BOARD MEMBER	JOHN MARSHALL
BOARD MEMBER	TOM SCHNABEL
SUPERINTENDENT	DR. CHIP PETTIT

### SITE LOCATION MAP



LIBERTY INTERMEDIATE  
SCHOOL





### ISSUED FOR BID:

02/27/2020

TRIA ARCHITECTURE, INC. HEREBY EXPRESSLY  
RESERVES ALL COPYRIGHT AND OTHER PROPERTY  
RIGHTS PRESENT WITHIN THESE DOCUMENTS.  
REPRODUCTION, SALE, OR ALTERATION OF THESE  
DOCUMENTS IN WHOLE, OR A PORTION THERE OF,  
SHALL BE PROHIBITED WITHOUT PRIOR WRITTEN  
CONSENT OF TRIA ARCHITECTURE, INC.

COPYRIGHT 2020 TRIA ARCHITECTURE, INC.

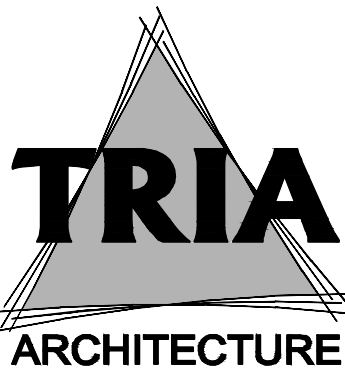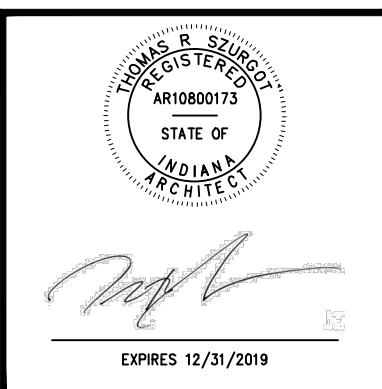

REVISION:

T1.00




## OVERALL PLAN GENERAL NOTES

1. REFER TO EXISTING PLANS AND FLOOR FINISH PLANS FOR SCOPE OF WORK.
2. OVERALL PLAN SHOWN FOR REFERENCE ONLY.
3. REFER TO SPECIFICATIONS FOR MORE INFORMATION.

## LEGEND

 HATCH INDICATES AREAS EXCLUDED FROM SCOPE OF WORK

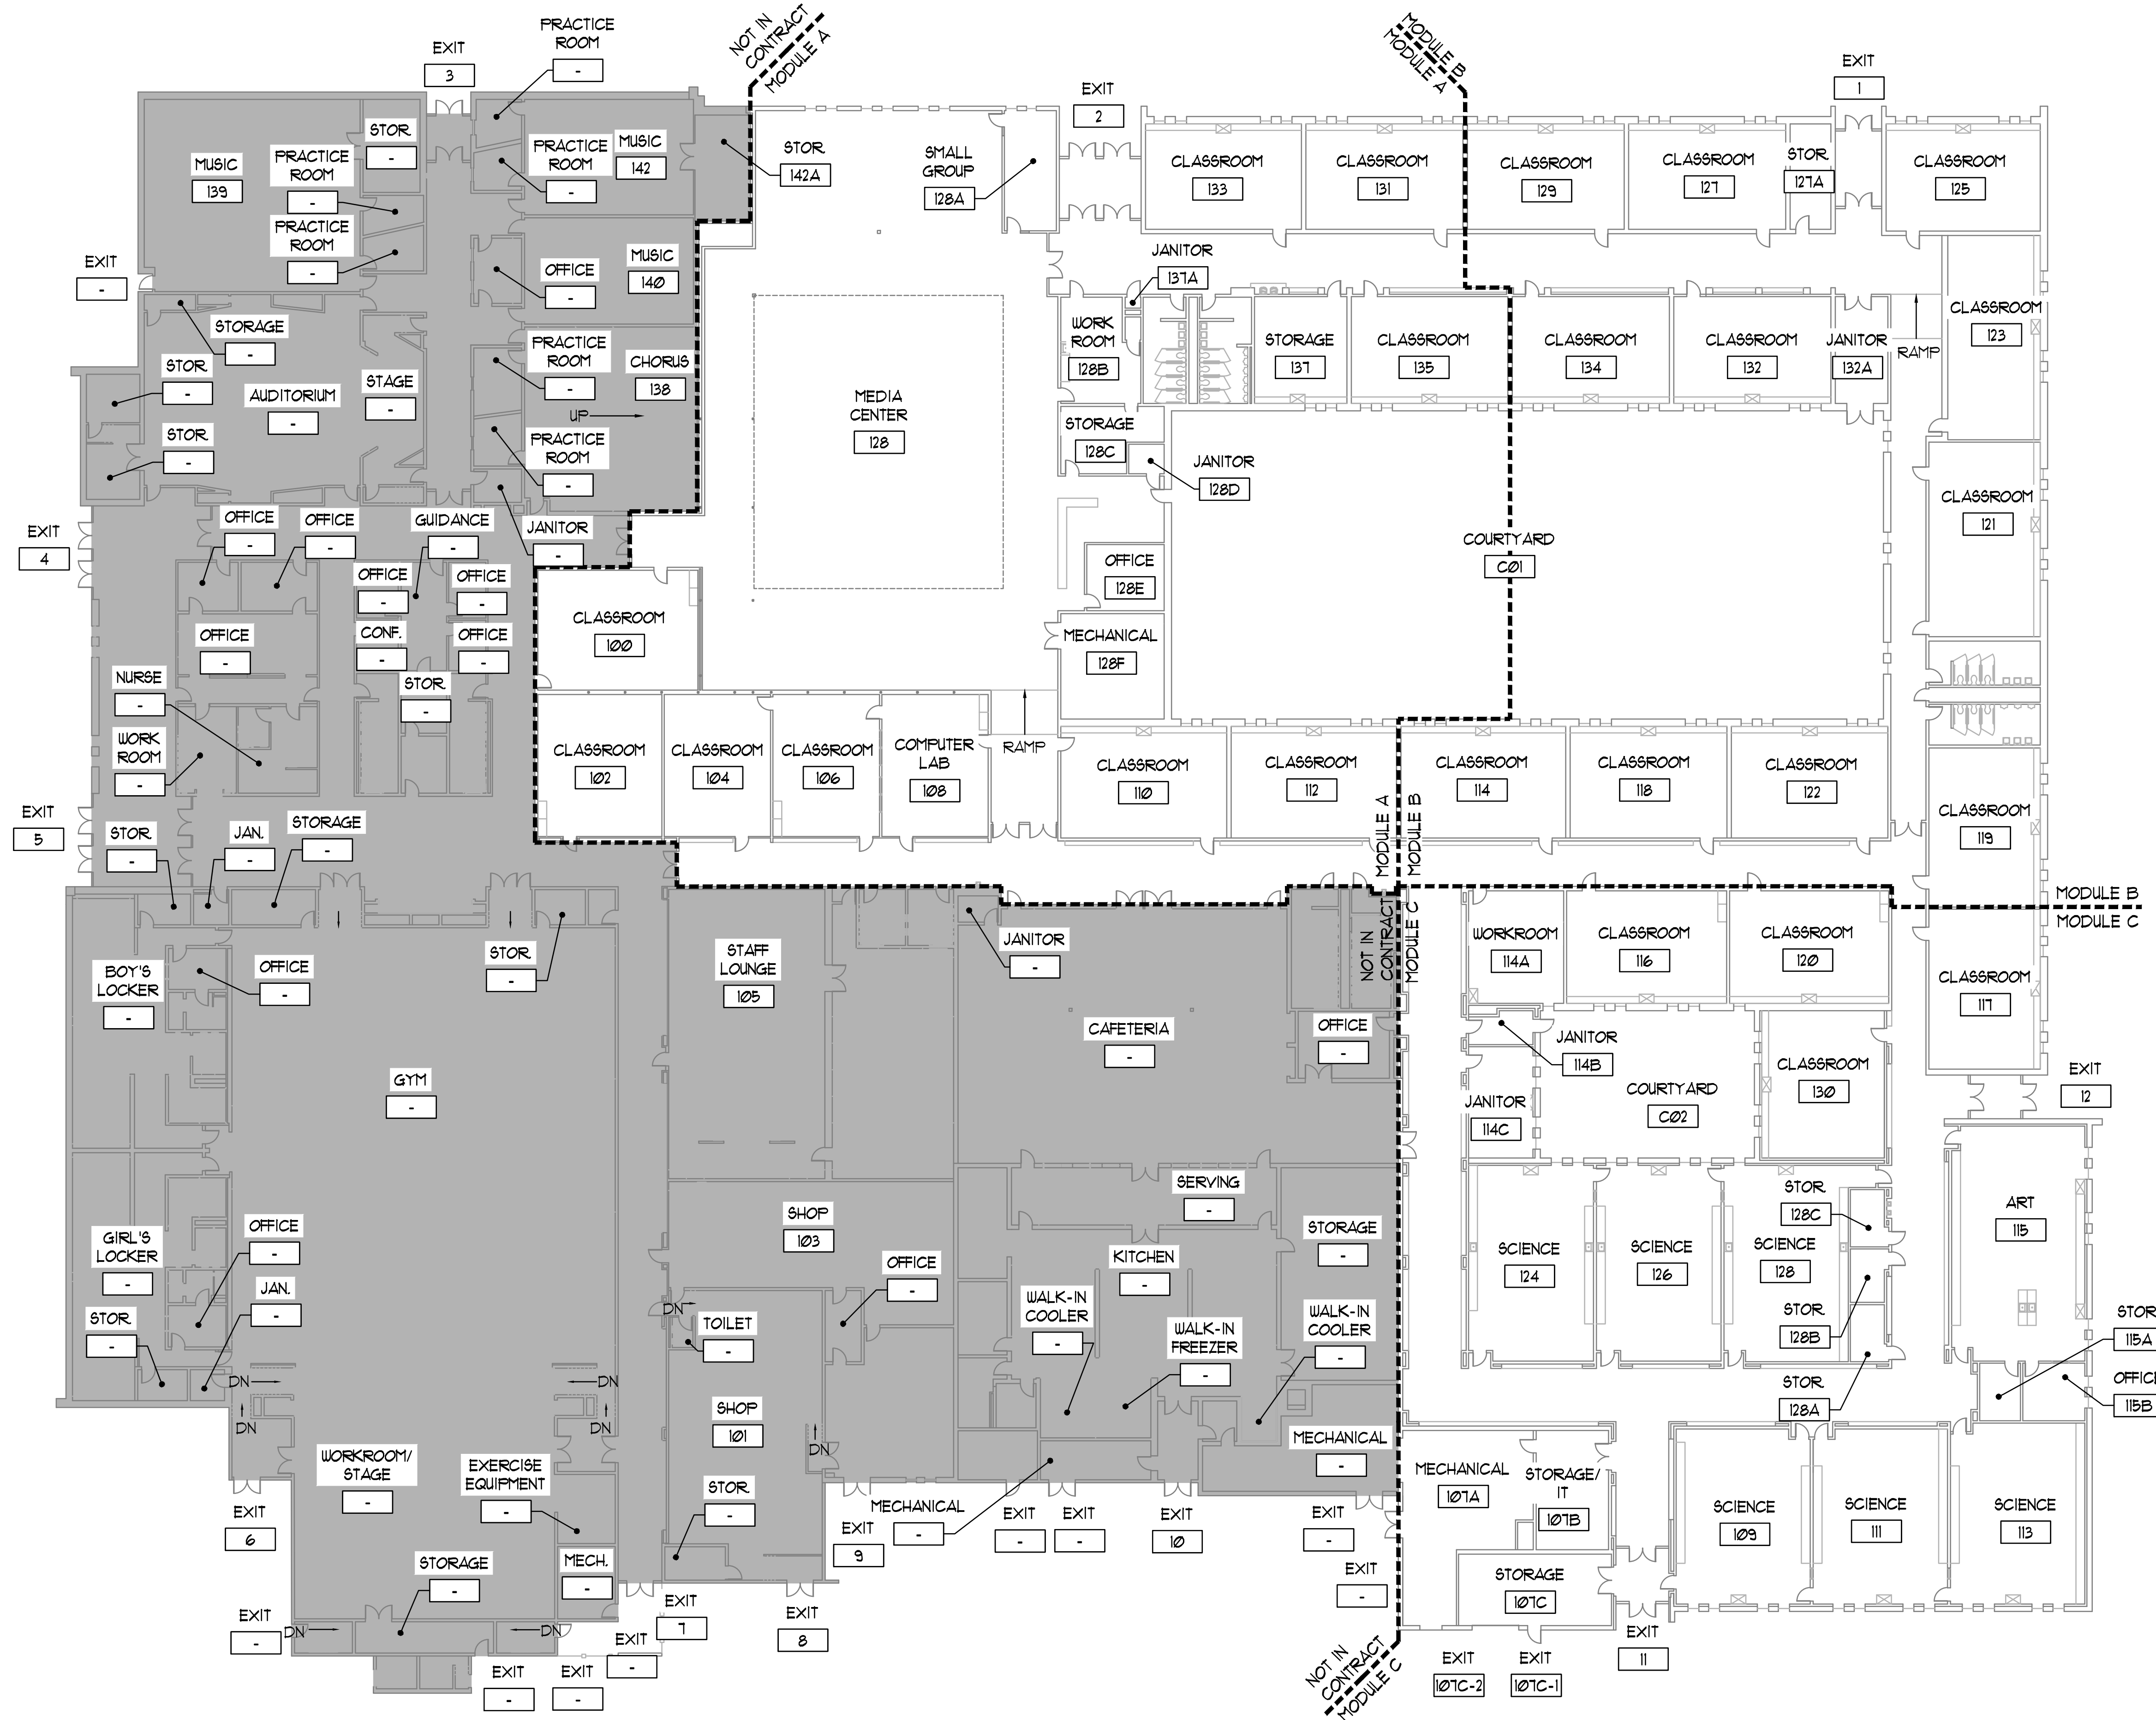

1 OVERALL FIRST FLOOR PLAN (SHOWN FOR REFERENCE ONLY)  
1" = 20'-0"




## DUNELAND SCHOOL CORPORATION

2020 FLOORING RENOVATION AT:  
LIBERTY INTERMEDIATE SCHOOL  
50 W. 900 NORTH, CHESTERTON, IN 46304




PROJECT NUMBER: 18-045	REVISED: 1/2/2021
PROJECT MANAGER: M. FSN	DATE: 1/2/2021
DRAWN BY: M. FSN	DATE: 1/2/2021
USED FOR BID: 00/00/00	DATE: 1/2/2021
OVERALL FIRST FLOOR PLAN (SHOWN FOR REFERENCE ONLY)	

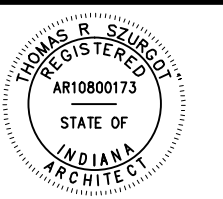

EXPRES 12/01/2021

AG1.10

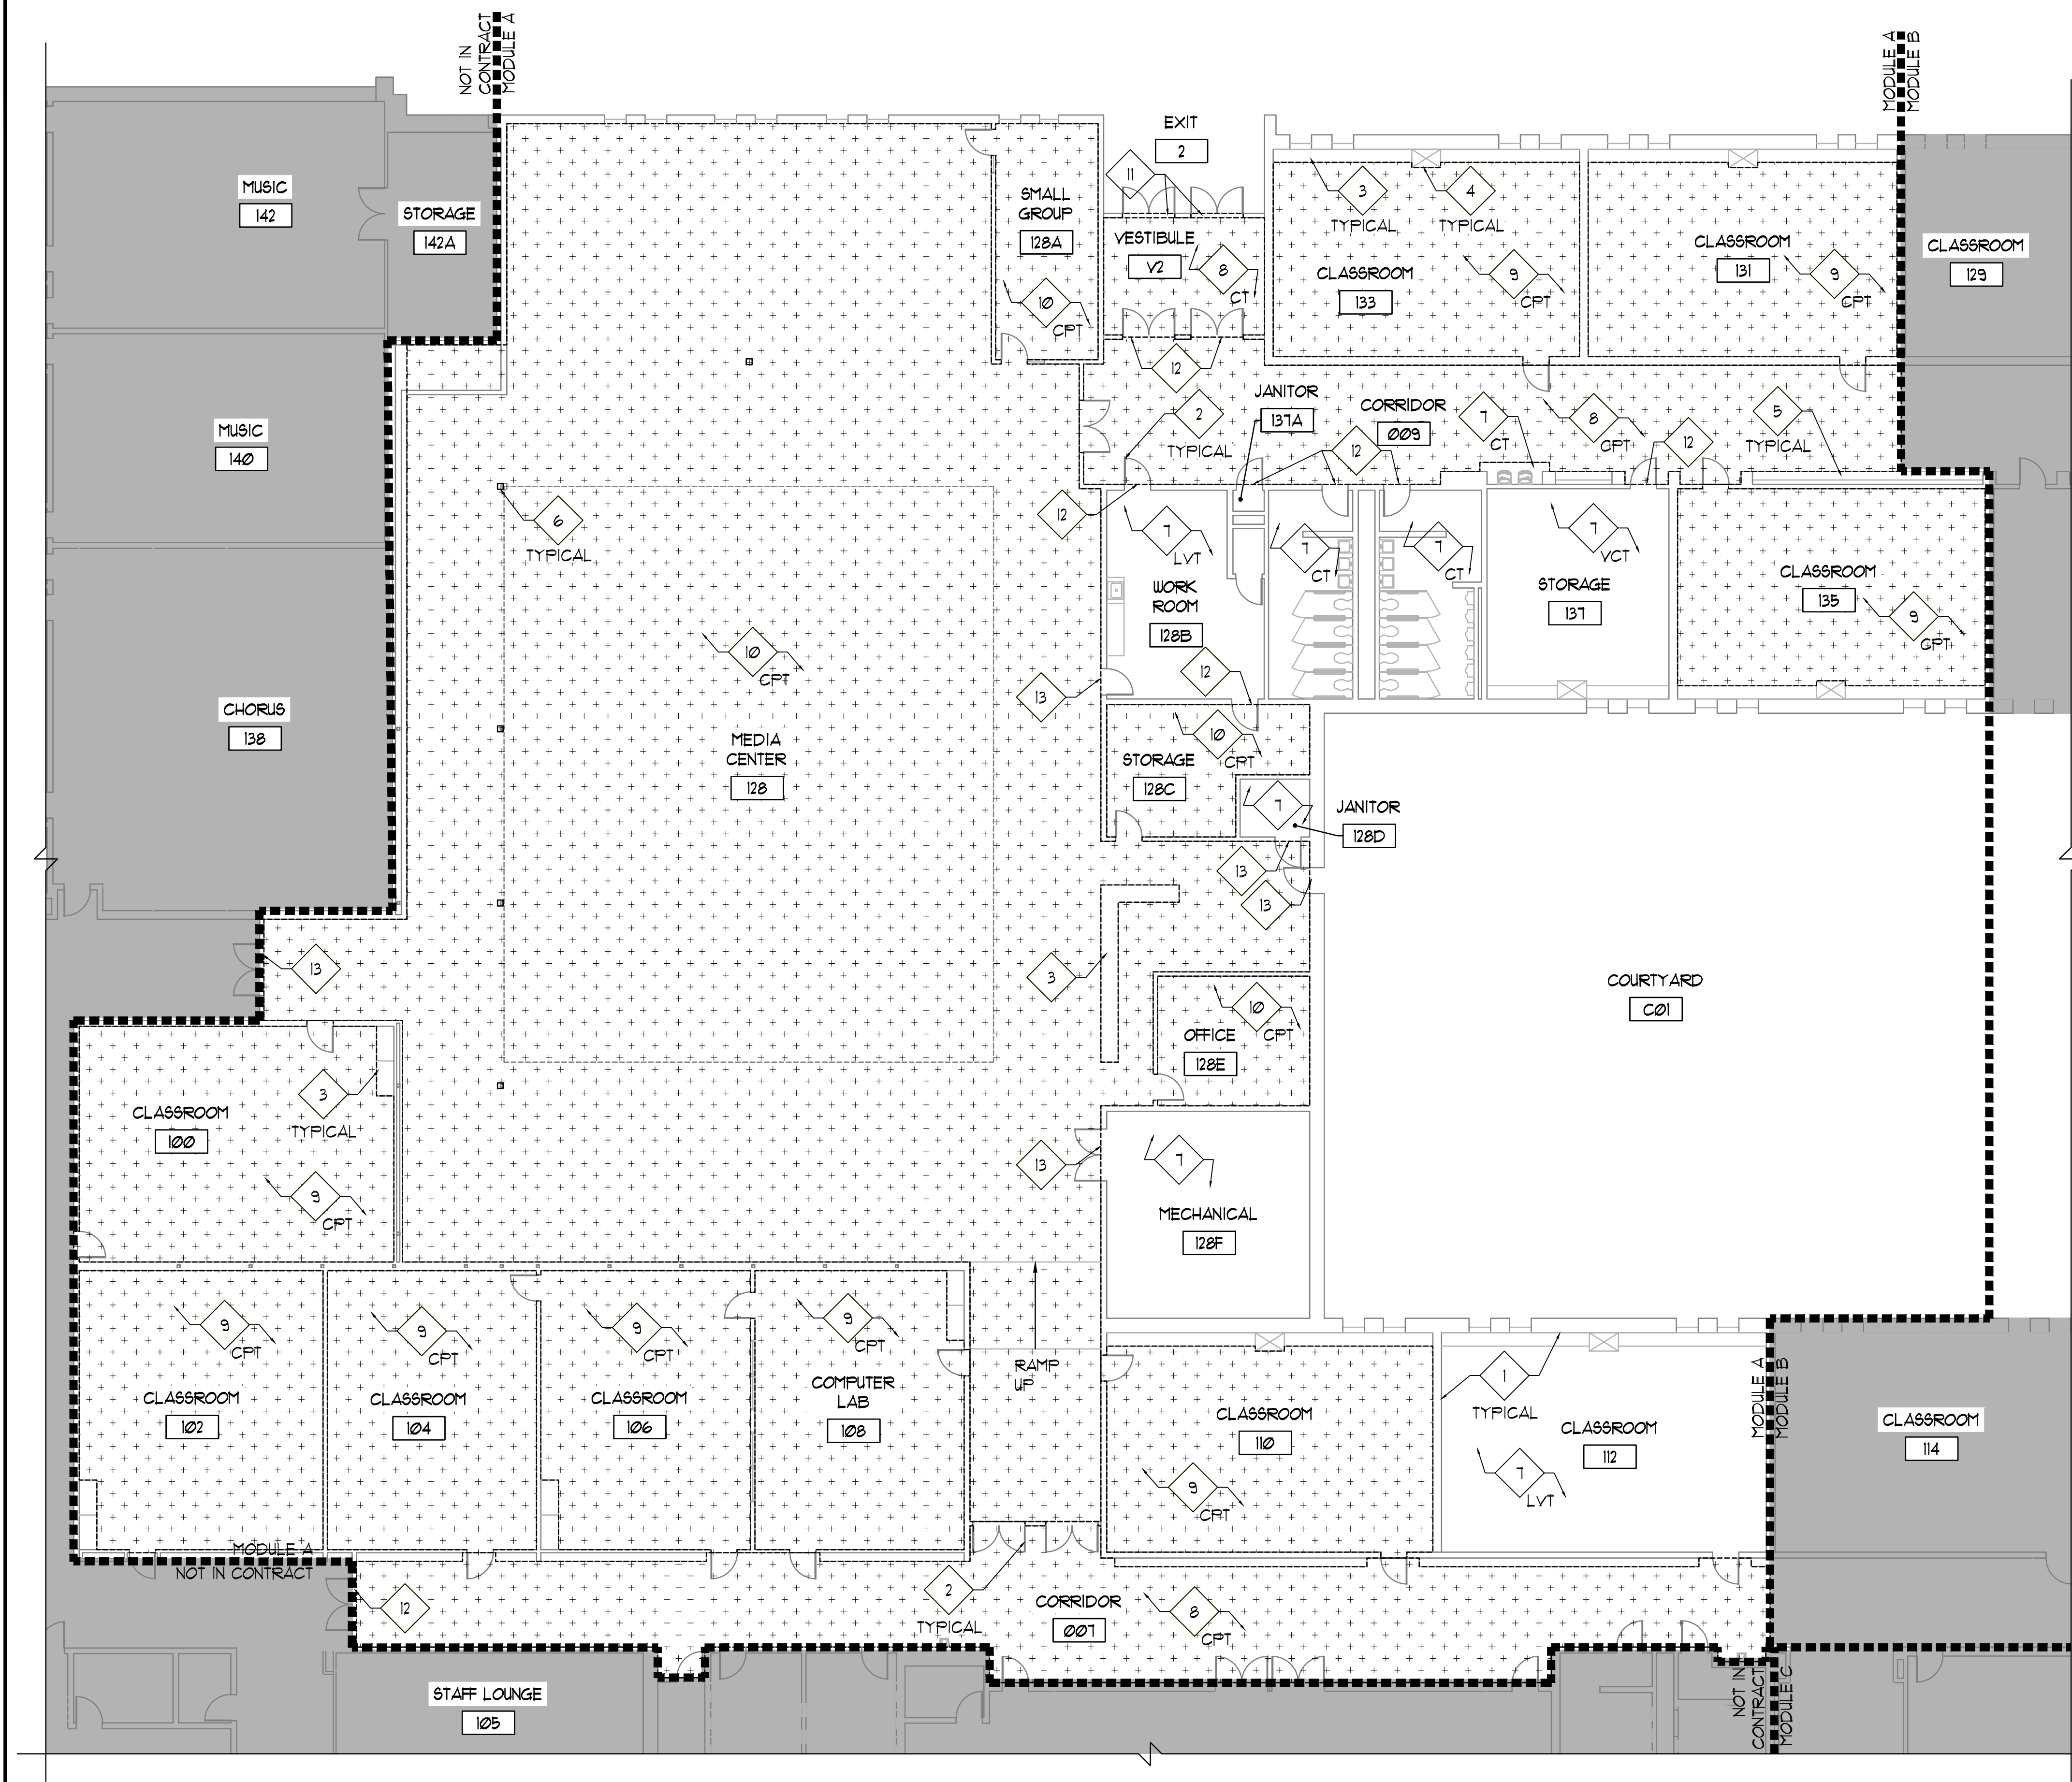

1 FIRST FLOOR EXISTING PLAN - MODULE A  
3/32" = 1'-0"



### EXISTING PLAN GENERAL NOTES

- REFER TO FINISH FLOOR PLANS FOR SCOPE OF NEW WORK.
- FIELD VERIFY ALL EXISTING CONDITIONS. IN THE EVENT THAT AN ITEM NOT SHOWN ON THE DRAWINGS CONFLICTS WITH WORK UNDER THIS CONTRACT, CONTACT THE ARCHITECT PRIOR TO REMOVAL OF THAT ITEM. ITEMS SHOWN ARE INDICATED TO GIVE A GENERAL SCOPE OF WORK. ANY ITEMS REQUIRING REMOVAL/DENOLITION TO PROPERLY PERFORM CONTRACT WORK BUT NOT SPECIFICALLY SHOWN, SHALL BE REMOVED BY THE CONTRACTOR AT NO ADDITIONAL COST, PROVIDING THE CONDITION WAS VISIBLE DURING BIDDING.
- EACH CONTRACTOR SHALL BE RESPONSIBLE FOR ALL CORING, CUTTING, PATCHING, INFILLING, REPAIRING, REFINISHING, AND REMOVAL/REPLACEMENT OF BUILDING CONSTRUCTION REQUIRED TO ACCOMMODATE THE INSTALLATION OR REMOVAL OF THEIR WORK. ALL PATCHING, REPAIRING, AND REFINISHING SHALL BE PERFORMED BY THOSE REGULARLY INVOLVED IN THAT TRADE AND SHALL MATCH THE ADJACENT CONSTRUCTION.
- PROTECT ALL EXISTING FINISHES, EQUIPMENT, AND ADJACENT WORK NOT SCHEDULED TO BE REMOVED FROM DAMAGE DURING CONSTRUCTION. ANY DAMAGED FINISHES, EQUIPMENT, OR ADJACENT SURFACES SHALL BE REPAIRED OR REPLACED BY CONTRACTOR AT NO ADDITIONAL COST TO OWNER.
- THE OWNER HAS FIRST RIGHT OF REFUSAL FOR ANY MATERIAL, EQUIPMENT OR FIXTURE TO BE REMOVED.
- EXISTING FLOOR FINISH TO REMAIN, UNLESS NOTED OTHERWISE.
- IN ALL AREAS WHERE FLOORING IS NOTED TO BE DEMOLISHED, PROVIDE MOISTURE BARRIER SYSTEM AS DETAILED IN SPECIFICATIONS.

### ABBREVIATIONS

(NOT ALL ABBREVIATIONS WILL BE REFERENCED ON ALL SHEETS)

CPT	CARPET	N.I.C.	NOT IN CONTRACT
CT	CONCRETE (SEALED)	RBB	RUBBER BASE
ETR	CERAMIC TILE	TRZ	TERRAZZO
LVT	EXISTING TO REMAIN	VCT	VINYL COMPOSITE TILE
	LUXURY VINYL TILE	VIF	VERIFY IN FIELD


### EXISTING FLOOR FINISH LEGEND

- ETR (EXISTING TO REMAIN) - PROTECT EXISTING FLOORING DURING CONSTRUCTION
- EXISTING FLOOR FINISH, ALL ASSOCIATED ADHESIVE AND ASSOCIATED WALL BASE TO BE REMOVED IN THEIR ENTIRETY - PREPARE FLOOR/ WALL TO RECEIVE NEW MOISTURE MITIGATION SYSTEM, FLOOR FINISH AND WALL BASE.
- HATCHED AREA INDICATES WORK WITHIN OTHER MODULE OR AREAS EXCLUDED FROM SCOPE OF WORK




### EXISTING PLAN REFERENCE NOTES

(NOT ALL NOTES WILL BE REFERENCED ON ALL SHEETS)

- EXISTING WALL CONSTRUCTION TO REMAIN.
- EXISTING DOOR AND FRAME TO REMAIN.
- EXISTING CASEWORK TO REMAIN.
- EXISTING MECHANICAL EQUIPMENT TO REMAIN.
- EXISTING LOCKERS TO REMAIN.
- EXISTING COLUMN TO REMAIN.
- EXISTING FLOORING TO REMAIN.
- UNDER BASE BID - EXISTING FLOOR FINISH, ALL ASSOCIATED ADHESIVE AND ASSOCIATED WALL BASE IN CORRIDORS AND VESTIBULE TO BE REMOVED IN THEIR ENTIRETY - PREPARE FLOOR/ WALL TO RECEIVE NEW MOISTURE MITIGATION SYSTEM, FLOOR FINISH AND WALL BASE.
- UNDER ALTERNATE BID #1 - EXISTING FLOOR FINISH, ALL ASSOCIATED ADHESIVE AND ASSOCIATED WALL BASE IN CLASSROOMS TO BE REMOVED IN THEIR ENTIRETY - PREPARE FLOOR/ WALL TO RECEIVE NEW MOISTURE MITIGATION SYSTEM, FLOOR FINISH AND WALL BASE.
- UNDER ALTERNATE BID #2 - EXISTING FLOOR FINISH, ALL ASSOCIATED ADHESIVE AND ASSOCIATED WALL BASE IN MEDIA CENTER AREA TO BE REMOVED IN THEIR ENTIRETY - PREPARE FLOOR/ WALL TO RECEIVE NEW MOISTURE MITIGATION SYSTEM, FLOOR FINISH AND WALL BASE.
- EXISTING THRESHOLD TO BE REMOVED.
- EXISTING TRANSITION STRIP TO BE REMOVED.
- ALTERNATE BID #2 - TRANSITION STRIP/ THRESHOLD TO BE REMOVED.

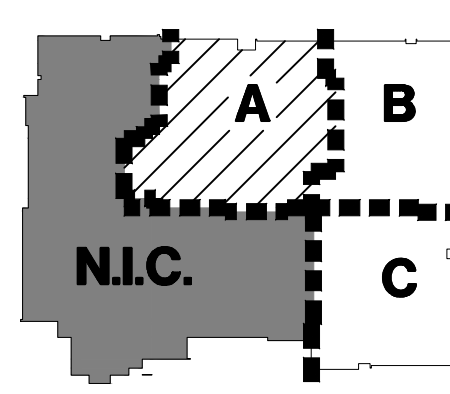


KEY PLAN  
NOT TO SCALE

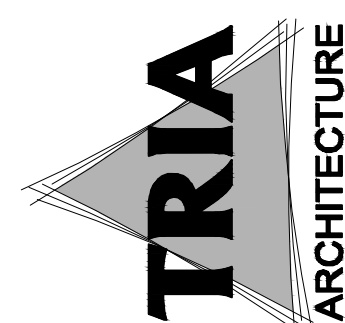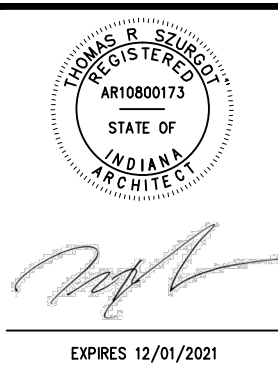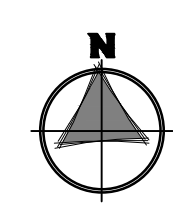

DUNELAND SCHOOL CORPORATION

2020 FLOORING RENOVATION AT:  
LIBERTY INTERMEDIATE SCHOOL


50 W. 900 NORTH, CHESTERTON, IN 46304

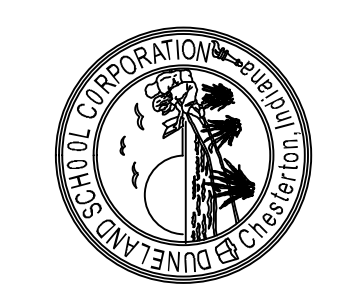

PROJECT NUMBER: 18-045	REVISIONS:
PROJECT MANAGER: M. J.	1
DRAWN BY: P. J.	2
ISSUED FOR BID: 00710000	3
FIRST FLOOR EXISTING PLAN - MODULE A	

A0.10A



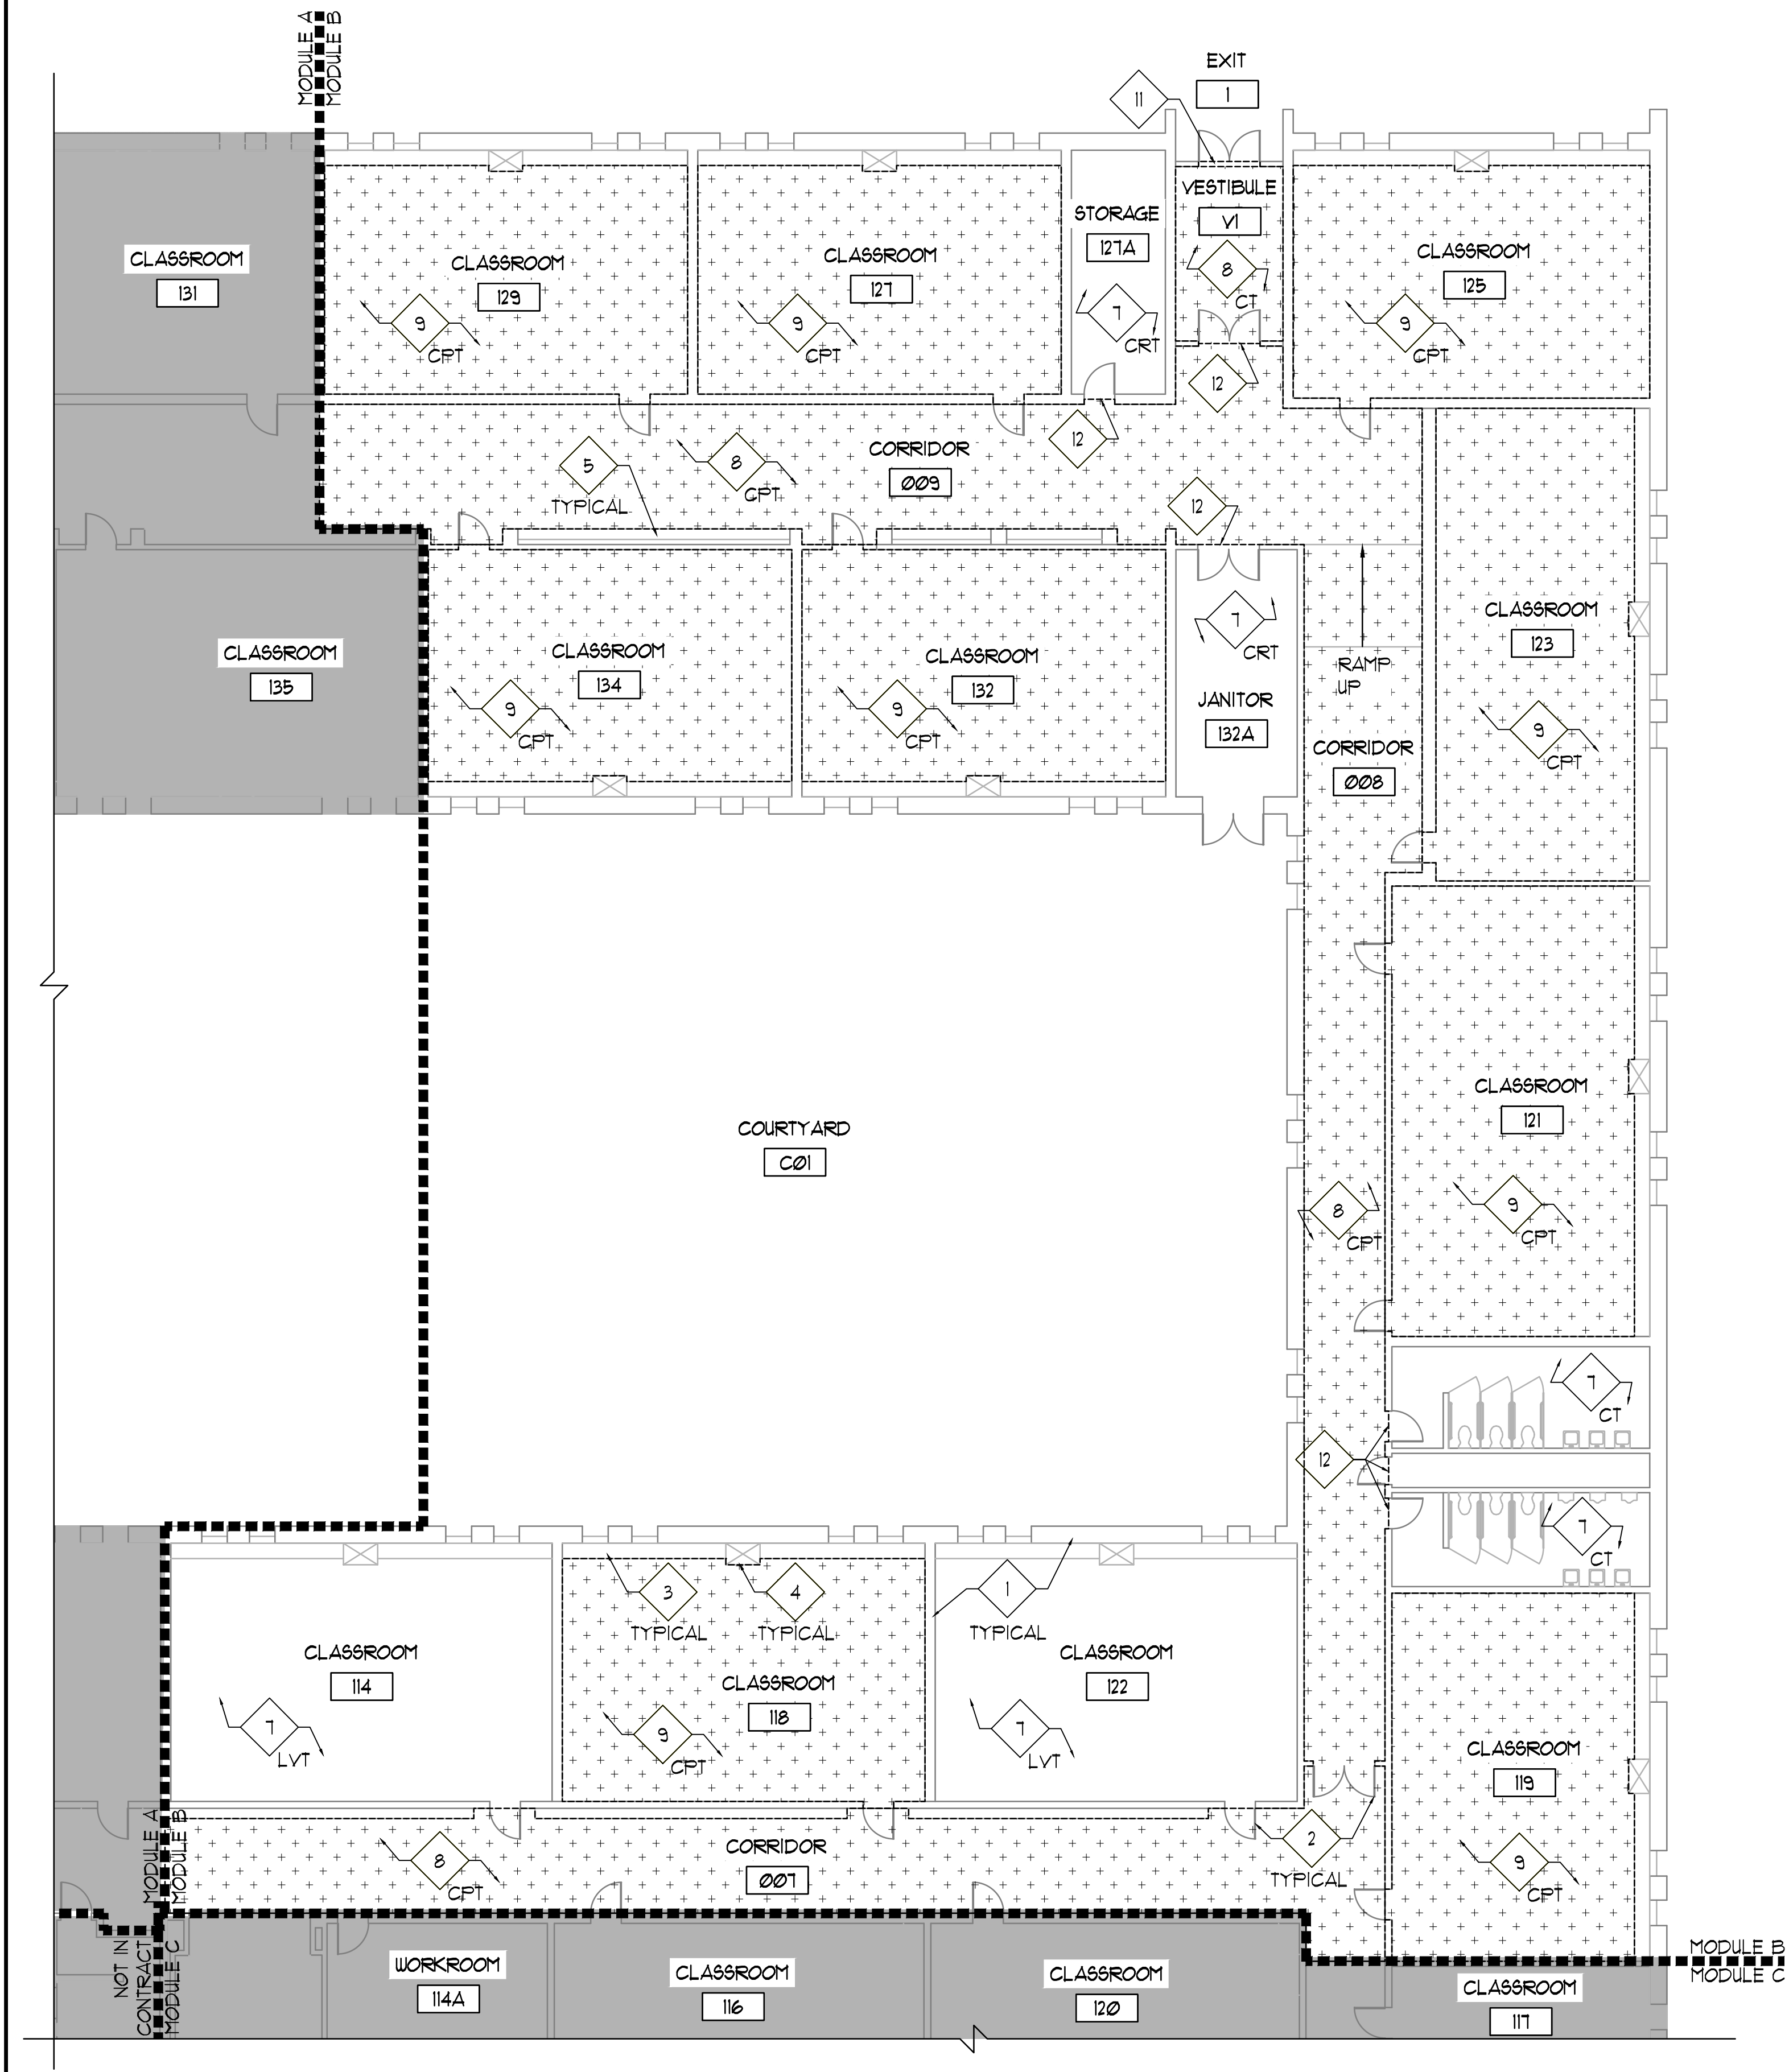

1 FIRST FLOOR EXISTING PLAN - MODULE B  
3/32" = 1'-0"

## EXISTING PLAN GENERAL NOTES

1. REFER TO FINISH FLOOR PLANS FOR SCOPE OF NEW WORK.
2. FIELD VERIFY ALL EXISTING CONDITIONS. IN THE EVENT THAT AN ITEM NOT SHOWN ON THE DRAWINGS CONFLICTS WITH WORK UNDER THIS CONTRACT, CONTACT THE ARCHITECT PRIOR TO REMOVAL OF THAT ITEM. ITEMS SHOWN ARE INDICATED TO GIVE A GENERAL SCOPE OF WORK. ANY ITEMS REQUIRING REMOVAL/DEMOLITION TO PROPERLY PERFORM CONTRACT WORK BUT NOT SPECIFICALLY SHOWN, SHALL BE REMOVED BY THE CONTRACTOR AT NO ADDITIONAL COST, PROVIDING THE CONDITION WAS VISIBLE DURING BIDDING.
3. EACH CONTRACTOR SHALL BE RESPONSIBLE FOR ALL CORING, CUTTING, PATCHING, INFILLING, REPAIRING, REFINISHING, AND REMOVAL/REPLACEMENT OF BUILDING CONSTRUCTION REQUIRED TO ACCOMMODATE THE INSTALLATION OR REMOVAL OF THEIR WORK. ALL PATCHING, REPAIRING, AND REFINISHING SHALL BE PERFORMED BY THOSE REGULARLY INVOLVED IN THAT TRADE AND SHALL MATCH THE ADJACENT CONSTRUCTION.
4. PROTECT ALL EXISTING FINISHES, EQUIPMENT, AND ADJACENT WORK NOT SCHEDULED TO BE REMOVED FROM DAMAGE DURING CONSTRUCTION. ANY DAMAGED FINISHES, EQUIPMENT, OR ADJACENT SURFACES SHALL BE REPAIRED OR REPLACED BY CONTRACTOR AT NO ADDITIONAL COST TO OWNER.
5. THE OWNER HAS FIRST RIGHT OF REFUSAL FOR ANY MATERIAL, EQUIPMENT OR FIXTURE TO BE REMOVED.
6. EXISTING FLOOR FINISH TO REMAIN, UNLESS NOTED OTHERWISE.
7. IN ALL AREAS WHERE FLOORING IS NOTED TO BE DEMOLISHED, PROVIDE MOISTURE BARRIER SYSTEM AS DETAILED IN SPECIFICATIONS.

## ABBREVIATIONS

(NOT ALL ABBREVIATIONS WILL BE REFERENCED ON ALL SHEETS)

CPT	CARPET	N.I.C.	NOT IN CONTRACT
CRT	CONCRETE (SEALED)	RBB	RUBBER BASE
CT	CERAMIC TILE	TRZ	TERRAZZO
ETR	EXISTING TO REMAIN	VCT	VINYL COMPOSITE TILE
LVT	LUXURY VINYL TILE	VIF	VERIFY IN FIELD


## EXISTING FLOOR FINISH LEGEND

- ETR (EXISTING TO REMAIN) - PROTECT EXISTING FLOORING DURING CONSTRUCTION
- EXISTING FLOOR FINISH, ALL ASSOCIATED ADHESIVE AND ASSOCIATED WALL BASE TO BE REMOVED IN THEIR ENTIRETY - PREPARE FLOOR/ WALL TO RECEIVE NEW MOISTURE MITIGATION SYSTEM, FLOOR FINISH AND WALL BASE.
- HATCHED AREA INDICATES WORK WITHIN OTHER MODULE OR AREAS EXCLUDED FROM SCOPE OF WORK


## EXISTING PLAN REFERENCE NOTES

(NOT ALL NOTES WILL BE REFERENCED ON ALL SHEETS)

1. EXISTING WALL CONSTRUCTION TO REMAIN.
2. EXISTING DOOR AND FRAME TO REMAIN.
3. EXISTING CASEWORK TO REMAIN.
4. EXISTING MECHANICAL EQUIPMENT TO REMAIN.
5. EXISTING LOCKERS TO REMAIN.
6. EXISTING COLUMN TO REMAIN.
7. EXISTING FLOORING TO REMAIN.
8. UNDER BASE BID - EXISTING FLOOR FINISH, ALL ASSOCIATED ADHESIVE AND ASSOCIATED WALL BASE IN CORRIDORS AND VESTIBULE TO BE REMOVED IN THEIR ENTIRETY - PREPARE FLOOR/ WALL TO RECEIVE NEW MOISTURE MITIGATION SYSTEM, FLOOR FINISH AND WALL BASE.
9. UNDER ALTERNATE BID #1 - EXISTING FLOOR FINISH, ALL ASSOCIATED ADHESIVE AND ASSOCIATED WALL BASE IN CLASSROOMS TO BE REMOVED IN THEIR ENTIRETY - PREPARE FLOOR/ WALL TO RECEIVE NEW MOISTURE MITIGATION SYSTEM, FLOOR FINISH AND WALL BASE.
10. UNDER ALTERNATE BID #2 - EXISTING FLOOR FINISH, ALL ASSOCIATED ADHESIVE AND ASSOCIATED WALL BASE IN MEDIA CENTER AREA TO BE REMOVED IN THEIR ENTIRETY - PREPARE FLOOR/ WALL TO RECEIVE NEW MOISTURE MITIGATION SYSTEM, FLOOR FINISH AND WALL BASE.
11. EXISTING THRESHOLD TO BE REMOVED.
12. EXISTING TRANSITION STRIP TO BE REMOVED.
13. ALTERNATE BID #2 - TRANSITION STRIP/ THRESHOLD TO BE REMOVED.

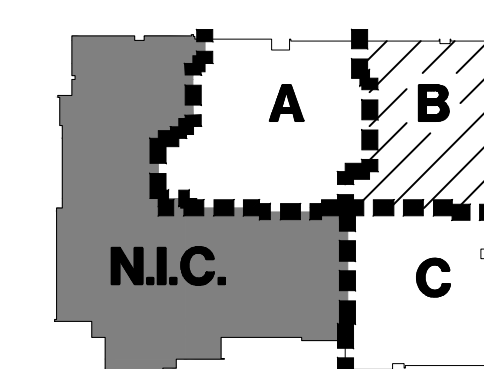


KEY PLAN  
NOT TO SCALE

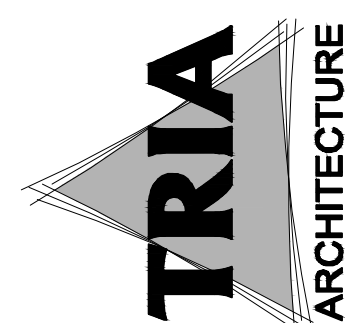

DUNELAND SCHOOL CORPORATION

2020 FLOORING RENOVATION AT:  
LIBERTY INTERMEDIATE SCHOOL


50 W. 900 NORTH, CHESTERTON, IN 46304

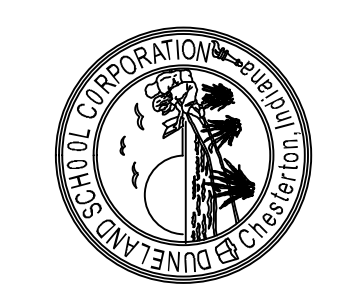


PROJECT NUMBER: 18-045	REVISIONS:
PROJECT MANAGER: M	
DRAWN BY: PSN	
ISSUED FOR BID: 007/10/20	
FIRST FLOOR EXISTING PLAN - MODULE B	

A0.10B



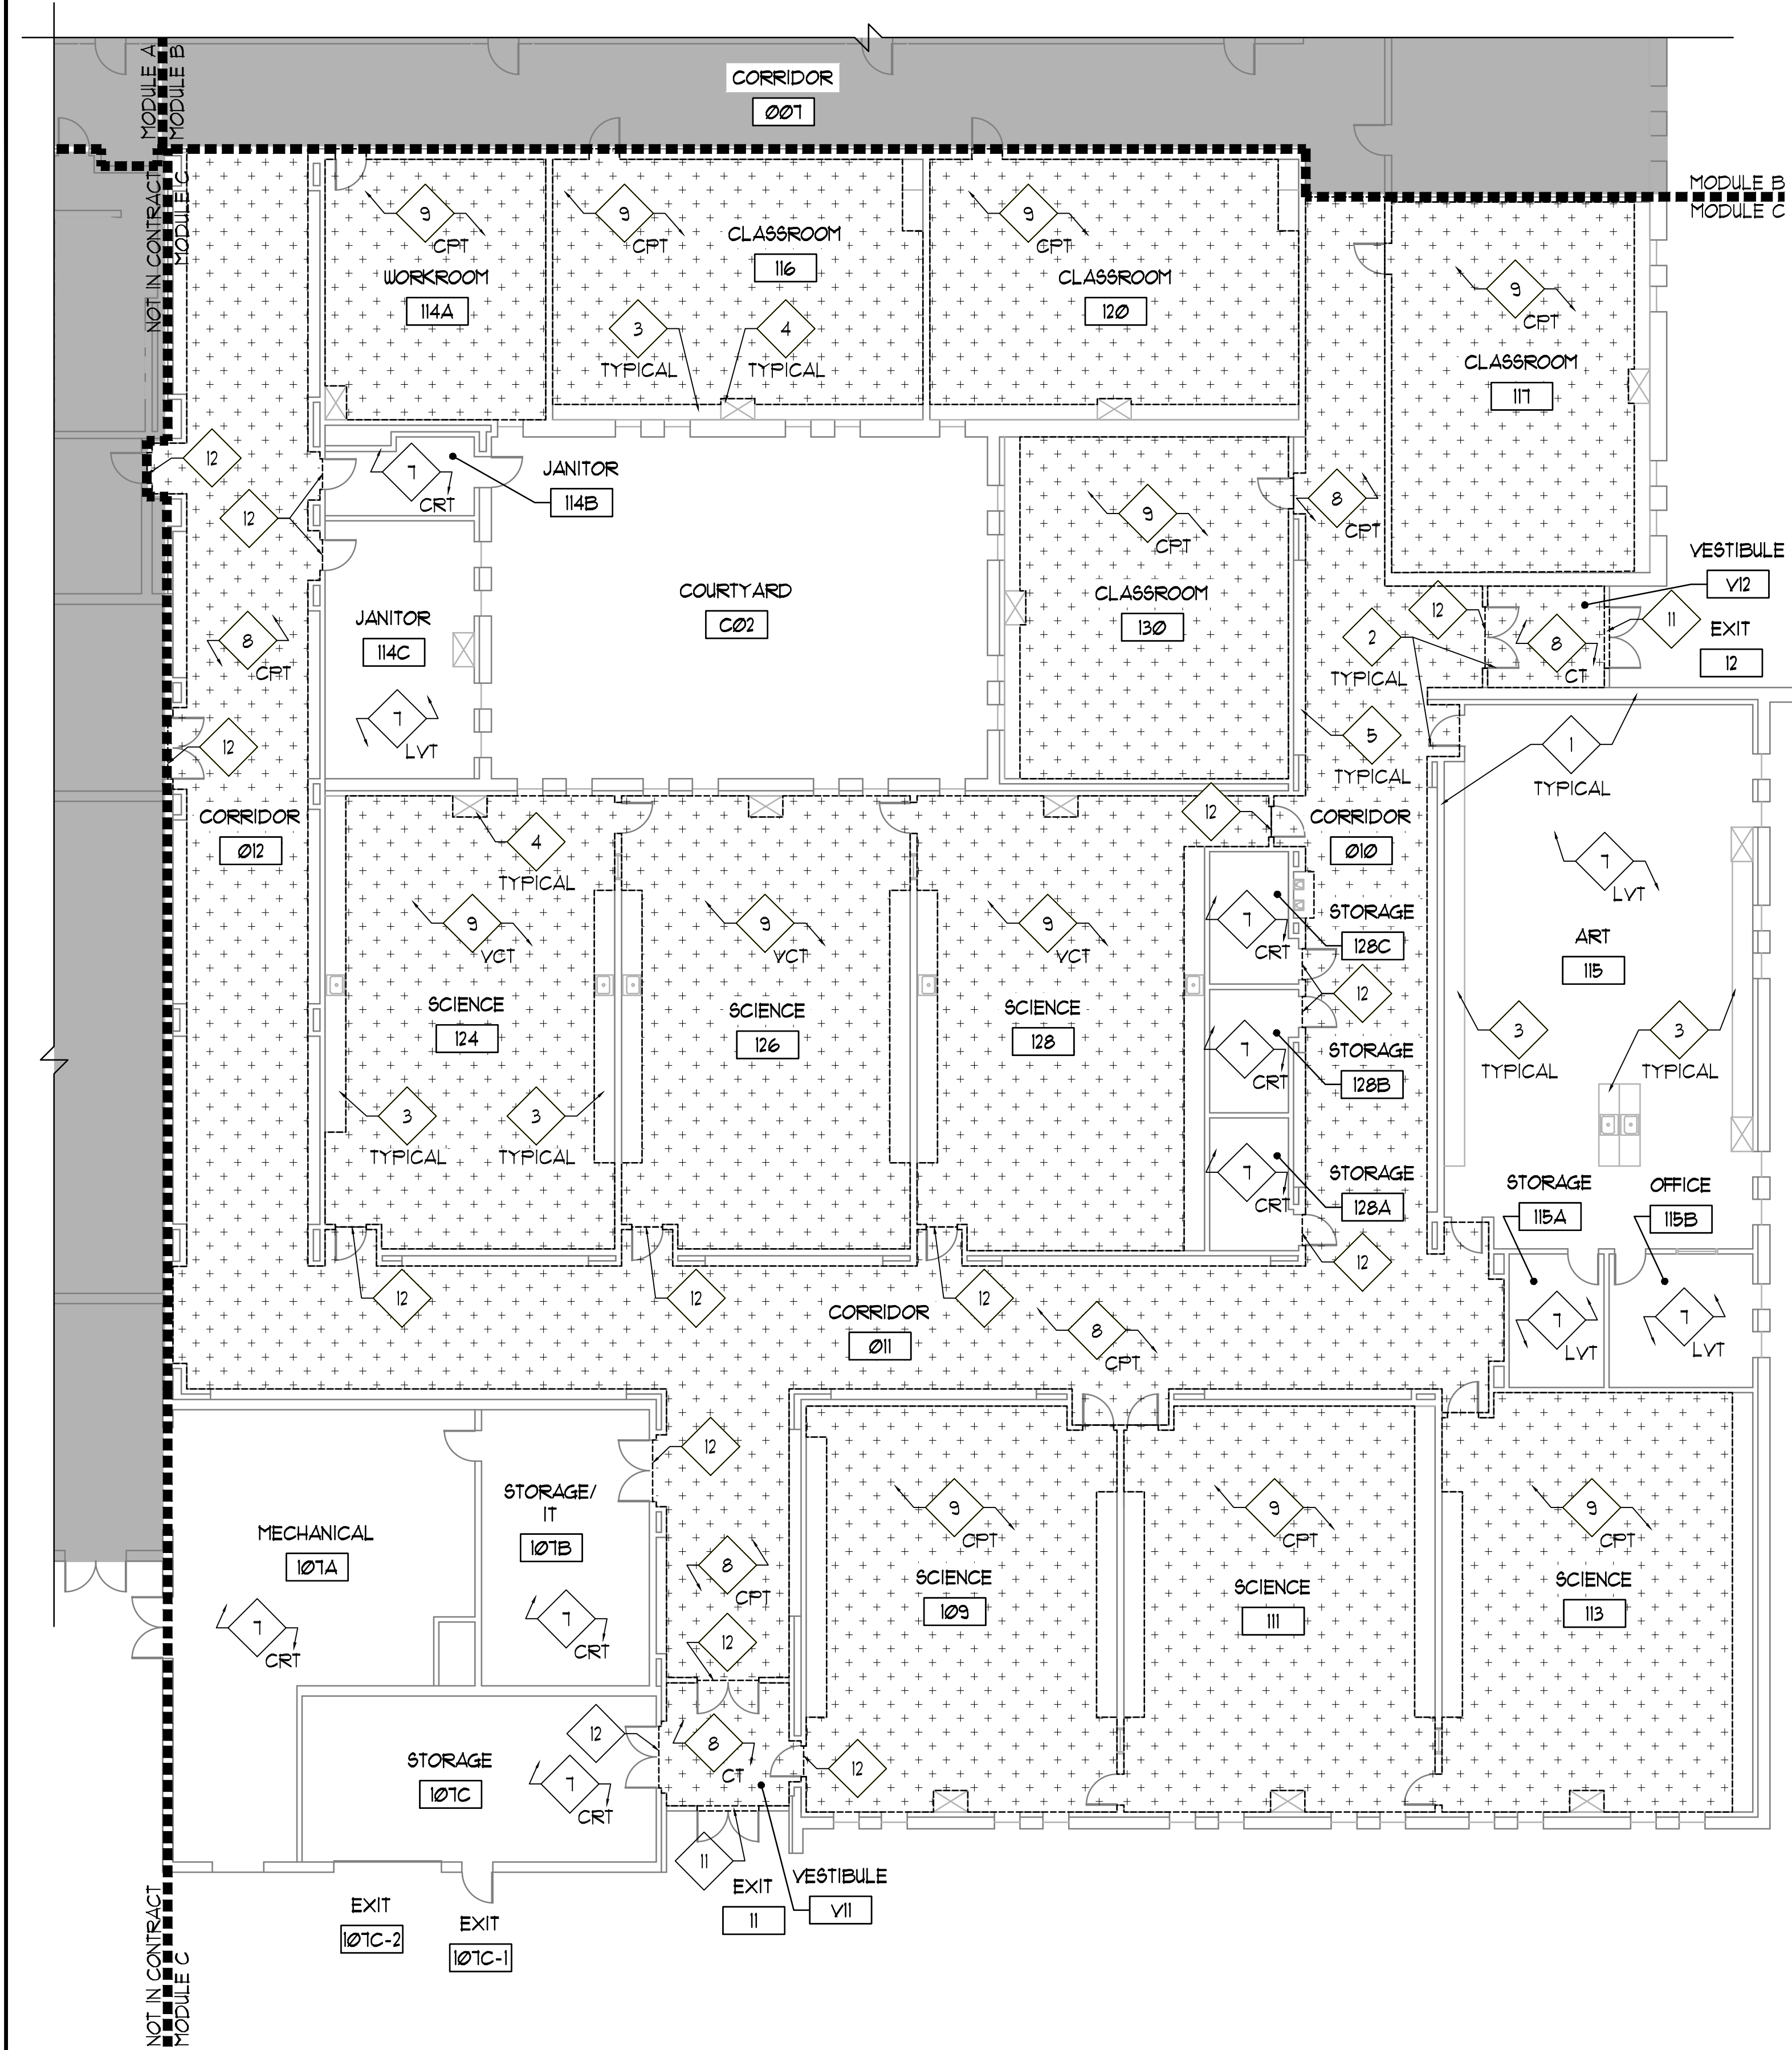

1 FIRST FLOOR EXISTING PLAN - MODULE C  
3/32" = 1'-0"

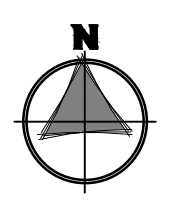

## EXISTING PLAN GENERAL NOTES

1. REFER TO FINISH FLOOR PLANS FOR SCOPE OF NEW WORK.
2. FIELD VERIFY ALL EXISTING CONDITIONS. IN THE EVENT THAT AN ITEM NOT SHOWN ON THE DRAWINGS CONFLICTS WITH WORK UNDER THIS CONTRACT, CONTACT THE ARCHITECT PRIOR TO REMOVAL OF THAT ITEM. ITEMS SHOWN ARE INDICATED TO GIVE A GENERAL SCOPE OF WORK. ANY ITEMS REQUIRING REMOVAL/DEMOLITION TO PROPERLY PERFORM CONTRACT WORK BUT NOT SPECIFICALLY SHOWN, SHALL BE REMOVED BY THE CONTRACTOR AT NO ADDITIONAL COST, PROVIDING THE CONDITION WAS VISIBLE DURING BIDDING.
3. EACH CONTRACTOR SHALL BE RESPONSIBLE FOR ALL CORING, CUTTING, PATCHING, INFILLING, REPAIRING, REFINISHING, AND REMOVAL/REPLACEMENT OF BUILDING CONSTRUCTION REQUIRED TO ACCOMMODATE THE INSTALLATION OR REMOVAL OF THEIR WORK. ALL PATCHING, REPAIRING, AND REFINISHING SHALL BE PERFORMED BY THOSE REGULARLY INVOLVED IN THAT TRADE AND SHALL MATCH THE ADJACENT CONSTRUCTION.
4. PROTECT ALL EXISTING FINISHES, EQUIPMENT, AND ADJACENT WORK NOT SCHEDULED TO BE REMOVED FROM DAMAGE DURING CONSTRUCTION. ANY DAMAGED FINISHES, EQUIPMENT, OR ADJACENT SURFACES SHALL BE REPAIRED OR REPLACED BY CONTRACTOR AT NO ADDITIONAL COST TO OWNER.
5. THE OWNER HAS FIRST RIGHT OF REFUSAL FOR ANY MATERIAL, EQUIPMENT OR FIXTURE TO BE REMOVED.
6. EXISTING FLOOR FINISH TO REMAIN, UNLESS NOTED OTHERWISE.
7. IN ALL AREAS WHERE FLOORING IS NOTED TO BE DEMOLISHED, PROVIDE MOISTURE BARRIER SYSTEM AS DETAILED IN SPECIFICATIONS.

## ABBREVIATIONS

(NOT ALL ABBREVIATIONS WILL BE REFERENCED ON ALL SHEETS)

CPT	CARPET	N.I.C.	NOT IN CONTRACT
CRT	CONCRETE (SEALED)	RBB	RUBBER BASE
CT	CERAMIC TILE	TRZ	TERRAZZO
ETR	EXISTING TO REMAIN	VCT	VINYL COMPOSITE TILE
LVT	LUXURY VINYL TILE	VIF	VERIFY IN FIELD


## EXISTING FLOOR FINISH LEGEND

- ETR (EXISTING TO REMAIN) - PROTECT EXISTING FLOORING DURING CONSTRUCTION
- EXISTING FLOOR FINISH, ALL ASSOCIATED ADHESIVE AND ASSOCIATED WALL BASE TO BE REMOVED IN THEIR ENTIRETY - PREPARE FLOOR/ WALL TO RECEIVE NEW MOISTURE MITIGATION SYSTEM, FLOOR FINISH AND WALL BASE.
- HATCHED AREA INDICATES WORK WITHIN OTHER MODULE OR AREAS EXCLUDED FROM SCOPE OF WORK




## EXISTING PLAN REFERENCE NOTES

(NOT ALL NOTES WILL BE REFERENCED ON ALL SHEETS)


1. EXISTING WALL CONSTRUCTION TO REMAIN.
2. EXISTING DOOR AND FRAME TO REMAIN.
3. EXISTING CASEWORK TO REMAIN.
4. EXISTING MECHANICAL EQUIPMENT TO REMAIN.
5. EXISTING LOCKERS TO REMAIN.
6. EXISTING COLUMN TO REMAIN.
7. EXISTING FLOORING TO REMAIN.
8. UNDER BASE BID - EXISTING FLOOR FINISH, ALL ASSOCIATED ADHESIVE AND ASSOCIATED WALL BASE IN CORRIDORS AND VESTIBULE TO BE REMOVED IN THEIR ENTIRETY - PREPARE FLOOR/ WALL TO RECEIVE NEW MOISTURE MITIGATION SYSTEM, FLOOR FINISH AND WALL BASE.
9. UNDER ALTERNATE BID #1 - EXISTING FLOOR FINISH, ALL ASSOCIATED ADHESIVE AND ASSOCIATED WALL BASE IN CLASSROOMS TO BE REMOVED IN THEIR ENTIRETY - PREPARE FLOOR/ WALL TO RECEIVE NEW MOISTURE MITIGATION SYSTEM, FLOOR FINISH AND WALL BASE.
10. UNDER ALTERNATE BID #2 - EXISTING FLOOR FINISH, ALL ASSOCIATED ADHESIVE AND ASSOCIATED WALL BASE IN MEDIA CENTER AREA TO BE REMOVED IN THEIR ENTIRETY - PREPARE FLOOR/ WALL TO RECEIVE NEW MOISTURE MITIGATION SYSTEM, FLOOR FINISH AND WALL BASE.
11. EXISTING THRESHOLD TO BE REMOVED.
12. EXISTING TRANSITION STRIP TO BE REMOVED.
13. ALTERNATE BID #2 - TRANSITION STRIP/ THRESHOLD TO BE REMOVED.

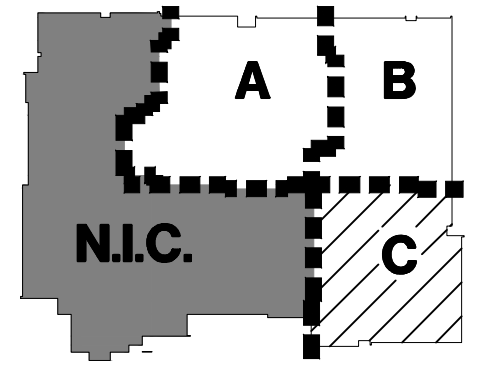

KEY PLAN  
NOT TO SCALE

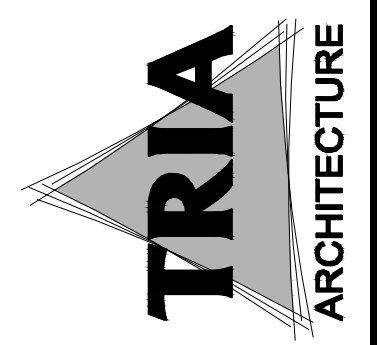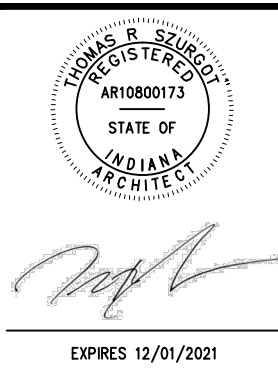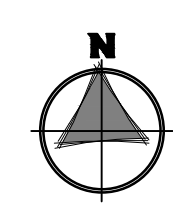


**DUNELAND SCHOOL CORPORATION**  
2020 FLOORING RENOVATION AT:  
LIBERTY INTERMEDIATE SCHOOL  
50 W. 900 NORTH, CHESTERTON, IN 46304

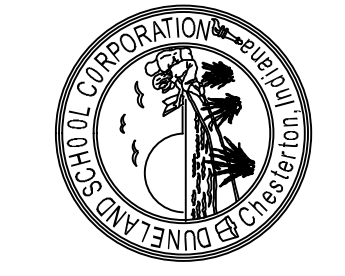


PROJECT NUMBER	18-045
PROJECT MANAGER	MS
DRAWN BY	PSN
ISSUED FOR BID	007/10/20
FIRST FLOOR EXISTING PLAN - MODULE C	

**A0.10C**



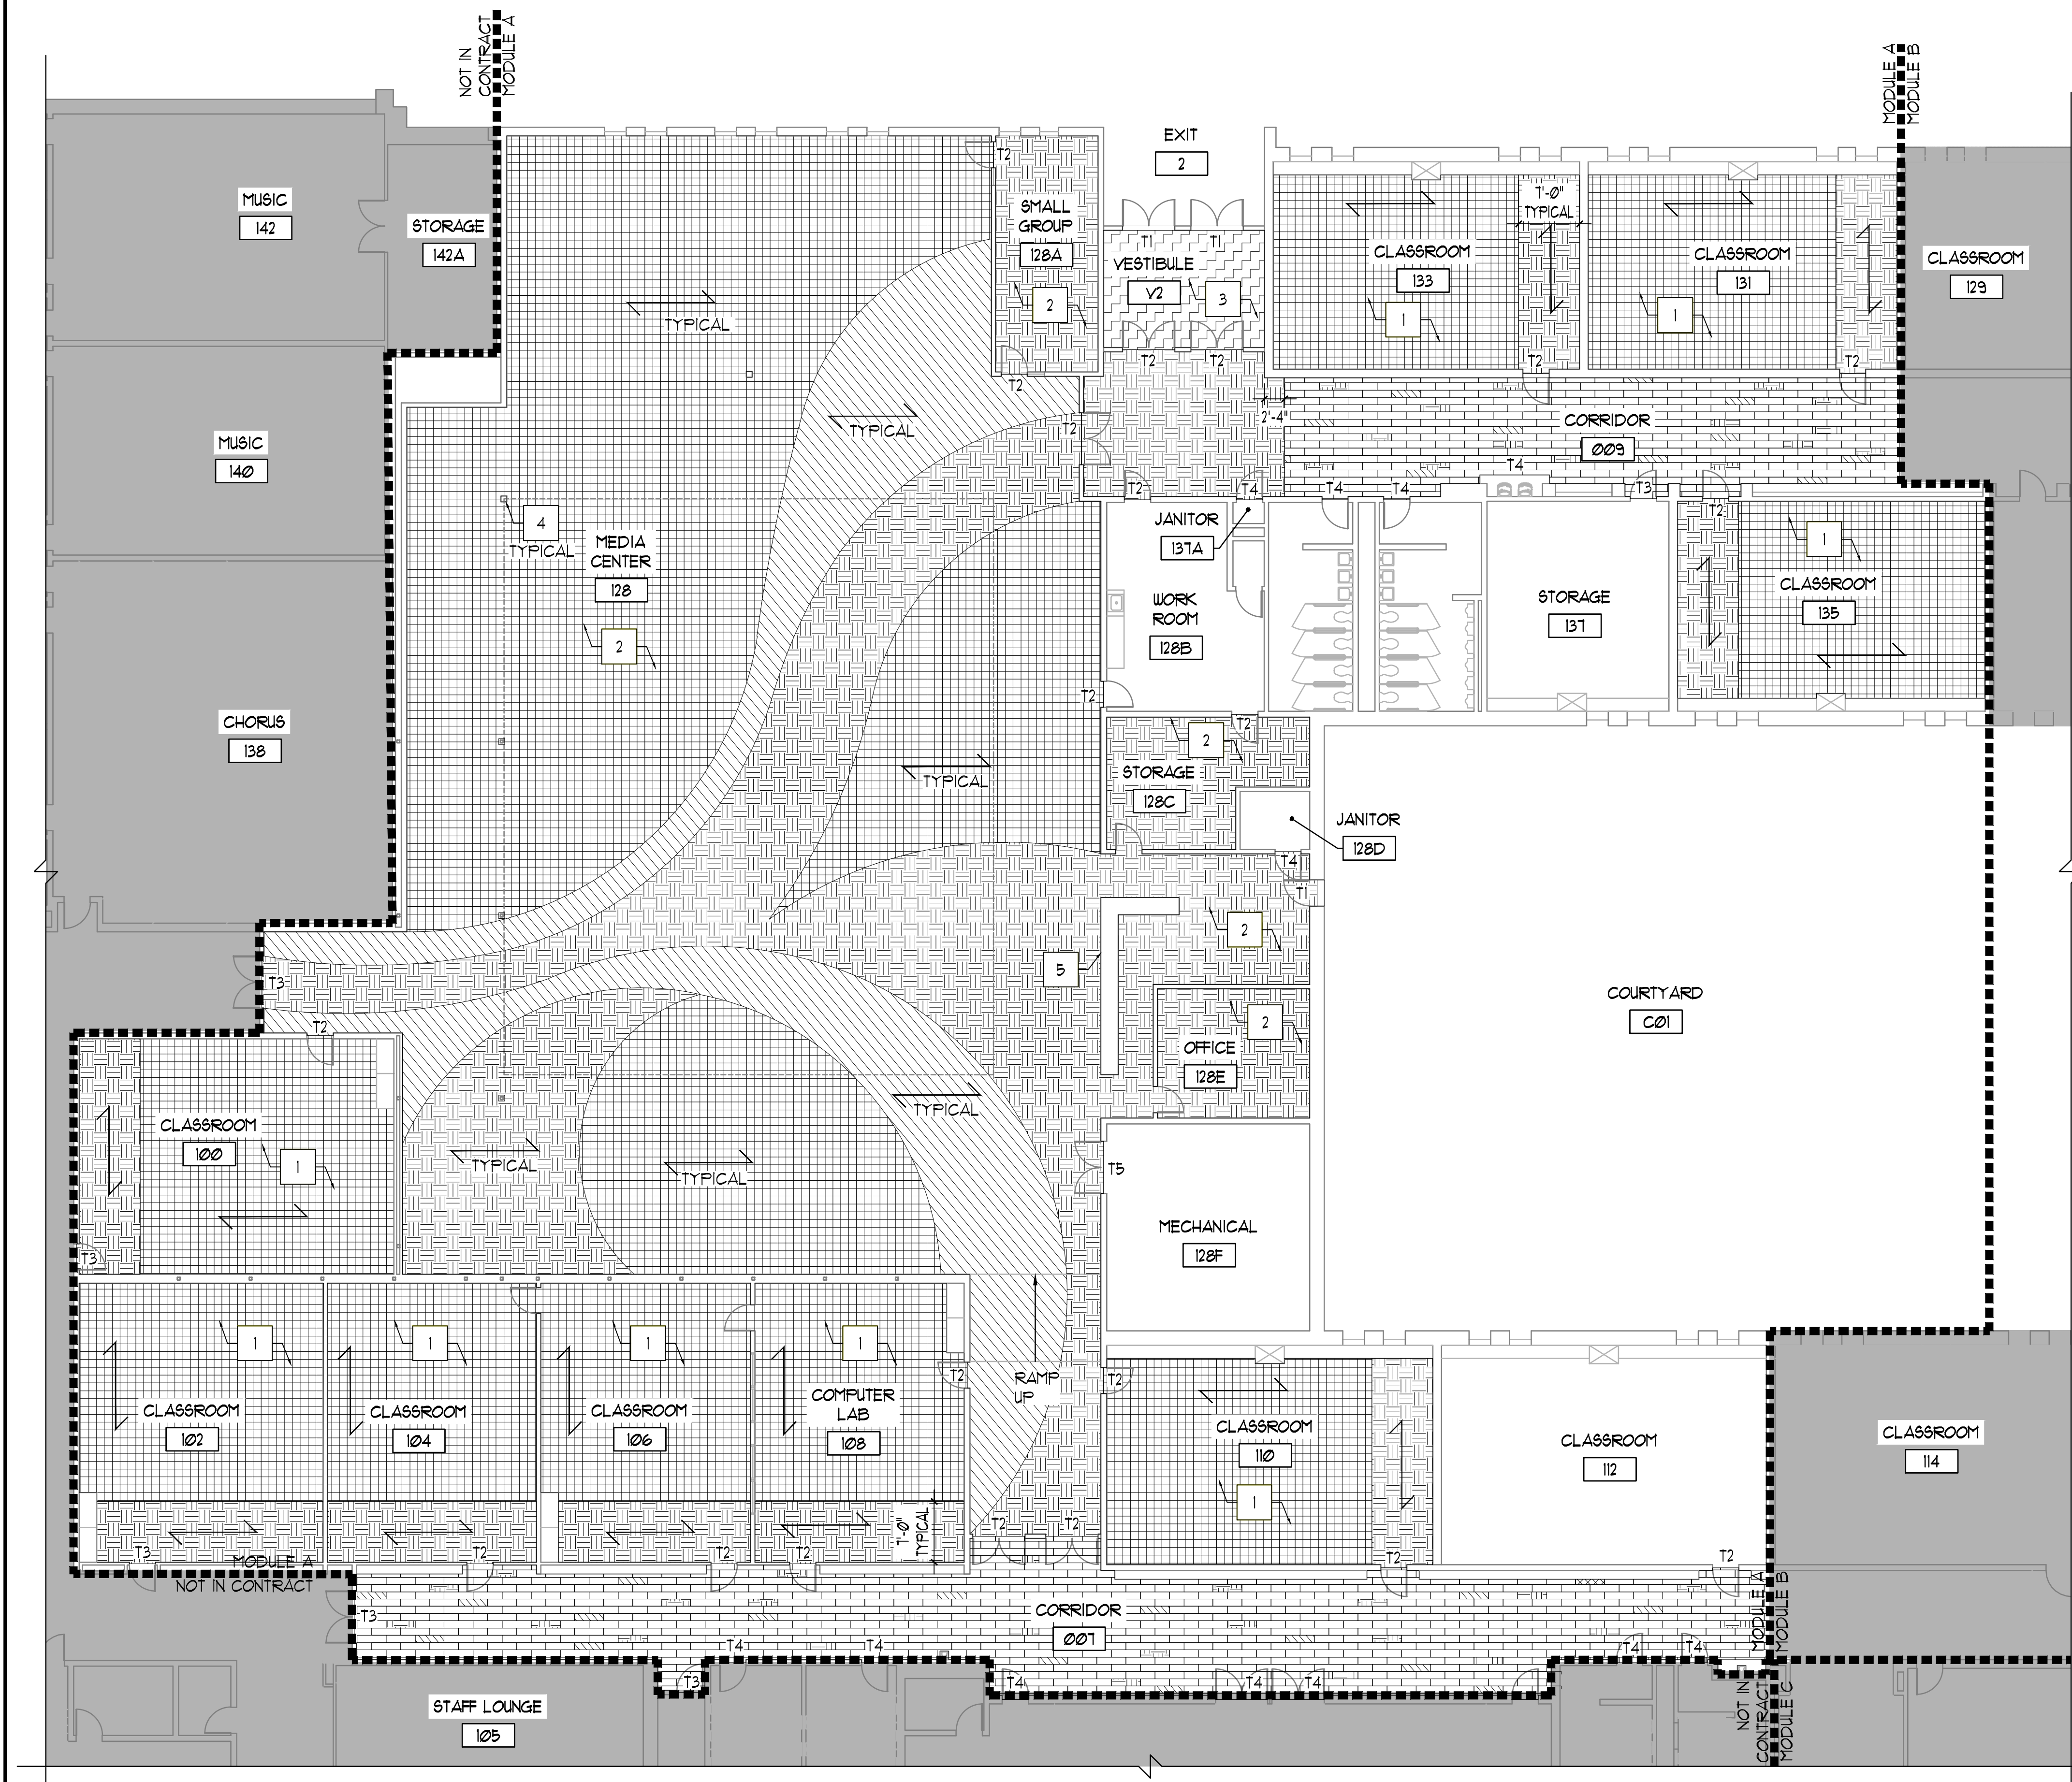

1 FIRST FLOOR FINISH PLAN - MODULE A  
3/32" = 1'-0"

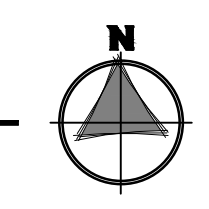

- ### FINISH PLAN GENERAL NOTES
1. REFER TO SPECIFICATIONS FOR ADDITIONAL PRODUCT INFORMATION.
  2. MAKE EXISTING FLOOR SLAB SMOOTH AND FLAT TO FLOOR FINISH MANUFACTURER'S TOLERANCE WITH MATERIAL SUITABLE TO FLOOR FINISH MANUFACTURER PRIOR TO INSTALLATION.
  3. ALL TRANSITIONS BETWEEN DISSIMILAR FLOORING MATERIALS ARE TO RECEIVE A NEW TRANSITION STRIP - REFER TO SHEET A9.60.
  4. PROVIDE 4" RUBBER WALL BASE AT ALL LOCATIONS TO RECEIVE NEW FLOORING - UNLESS NOTED OTHERWISE - REFER TO DETAIL 6/A9.60.
  5. AT AREAS WHERE PATCHING OF WALL BASE IS REQUIRED - FINISH TO MATCH ADJACENT IN MATERIAL, COLOR, HEIGHT, FINISH AND PROFILE.
  6. VERIFY ALL FLOOR TILE PATTERNS WITH ARCHITECT PRIOR TO BEGINNING WORK.
  7. CONTRACTOR TO FIELD VERIFY CONDITIONS AT EACH TRANSITION AND SIZE REDUCERS ACCORDINGLY.
  8. ALL NEW FLOORING SHALL BE STABLE, FIRM AND SLIP-RESISTANT AND SHALL COMPLY WITH SECTION 400.10/a.5 OF THE STATE OF ILLINOIS ACCESSIBILITY CODE.
  9. ALL FLOOR DRAINS, CLEANOUT COVERS AND ELECTRICAL FLOOR DEVICES ARE TO BE FLUSH WITH FINISHED FLOORING.
  10. TRANSITIONS IN FLOOR FINISHES, COLORS OR PATTERNS ARE TO OCCUR AT THE CENTER OF DOORS UNLESS NOTED OTHERWISE.
  11. REFER TO ALTERNATES SPECIFICATION SECTION 00230. AT ALL ALTERNATE BID FLOOR FINISH WORK, PROVIDE A RUBBER TRANSITION STRIP BETWEEN EXISTING FLOORING TO REMAIN UNDER BASE BID AND NEW FLOORING UNDER BASE BID.

- ### FURNITURE AND EQUIPMENT RELOCATION GENERAL NOTES
1. OWNER TO REMOVE AND REINSTALL ALL LOOSE OFFICE AND CLASSROOM FURNITURE, OFFICE AND CLASSROOM SUPPLIES, ELECTRONIC EQUIPMENT, LIBRARY BOOKS, PICTURES, TACK BOARDS AND MARKER BOARDS UNLESS NOTED OTHERWISE.
  2. ALL BUILT-IN CASEWORK IN CLASSROOMS, MEDIA CENTER AND CORRIDOR TO REMAIN.
  3. ITEMS TO BE REMOVED AND REINSTALLED BY CONTRACTOR SHALL BE STORED ON SITE - CONTRACTOR TO COORDINATE MOVING SCOPE WITH ABATEMENT CONTRACTOR'S ABATEMENT SCHEDULE PRIOR TO BEGINNING ANY WORK.

### FINISH LEGEND

ETR (EXISTING TO REMAIN) - PROTECT EXISTING FLOORING DURING CONSTRUCTION - CONTRACTOR TO REPAIR ANY AFFECTED AREAS AT NO COST TO OWNER - MATCH ADJACENT FINISH IN MATERIAL, COLOR, TEXTURE AND SIZE.

HATCH INDICATES WORK WITHIN OTHER MODULE OR AREAS EXCLUDED FROM SCOPE OF WORK

LVT - STAGGERED PATTERN (50% MEDIUM GRAY / 35% DARK GRAY / 15% LIGHT GRAY RANDOM MIX OF THREE COLORS)

LVT-1 - LUXURY VINYL TILE (MEDIUM GRAY COLOR)

LVT-2 - LUXURY VINYL TILE (DARK GRAY COLOR)


LVT-3 - LUXURY VINYL TILE (LIGHT GRAY COLOR)

CPT-1 - 24"X24" WALK OFF TYPE CARPET TILE



DIRECTION OF TILE

NOTE: REFERENCE SPECIFICATIONS FOR MORE FINISH AND INSTALLATION INFORMATION.


- ### FINISH PLAN REFERENCED NOTE
- (NOT ALL NOTES WILL BE REFERENCED ON ALL SHEETS)
1. FLOOR FINISH AND WALL BASE IN ROOM TO BE PROVIDED UNDER ALTERNATE BID #1. BASE BID TO INCLUDE EXISTING FLOORING TO REMAIN AND PROVIDING NEW RUBBER TRANSITION STRIP BETWEEN EXISTING AND NEW FLOORING.
  2. FLOOR FINISH AND WALL BASE IN ROOM TO BE PROVIDED UNDER ALTERNATE BID #2. BASE BID TO INCLUDE EXISTING FLOORING TO REMAIN AND PROVIDING NEW RUBBER TRANSITION STRIP BETWEEN EXISTING AND NEW FLOORING.
  3. FLOOR FINISH AND WALL BASE IN VESTIBULES TO BE PROVIDED UNDER ALTERNATE BID #3. BASE BID TO INCLUDE EXISTING FLOORING TO REMAIN AND PROVIDING NEW RUBBER TRANSITION STRIP BETWEEN EXISTING AND NEW FLOORING.
  4. PROVIDE 8" WALL BASE AT COLUMN.
  5. EXISTING CASEWORK - PROVIDE WALL BASE AS REQUIRED.

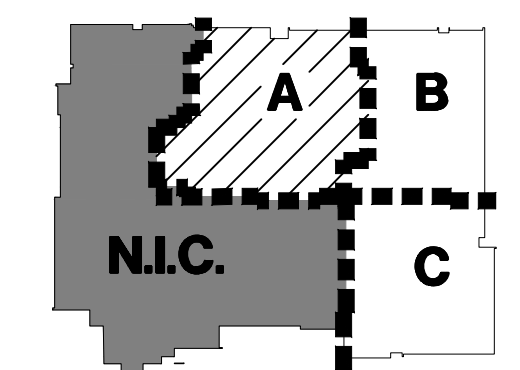

KEY PLAN  
NOT TO SCALE

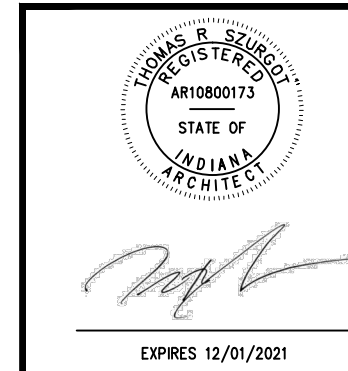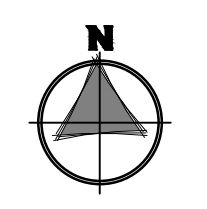


**DUNELAND SCHOOL CORPORATION**  
2020 FLOORING RENOVATION AT:  
LIBERTY INTERMEDIATE SCHOOL  
50 W. 900 NORTH, CHESTERTON, IN 46304

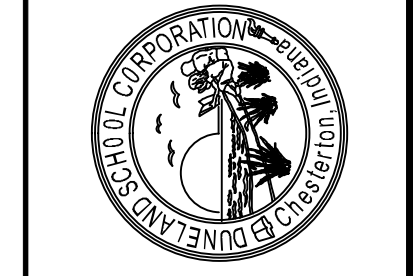

PROJECT NUMBER:	18-005
PROJECT MANAGER:	MS
DRAWN BY:	PSN
ISSUED FOR BID:	007/0000
FIRST FLOOR FINISH PLAN - MODULE A	

A9.00A



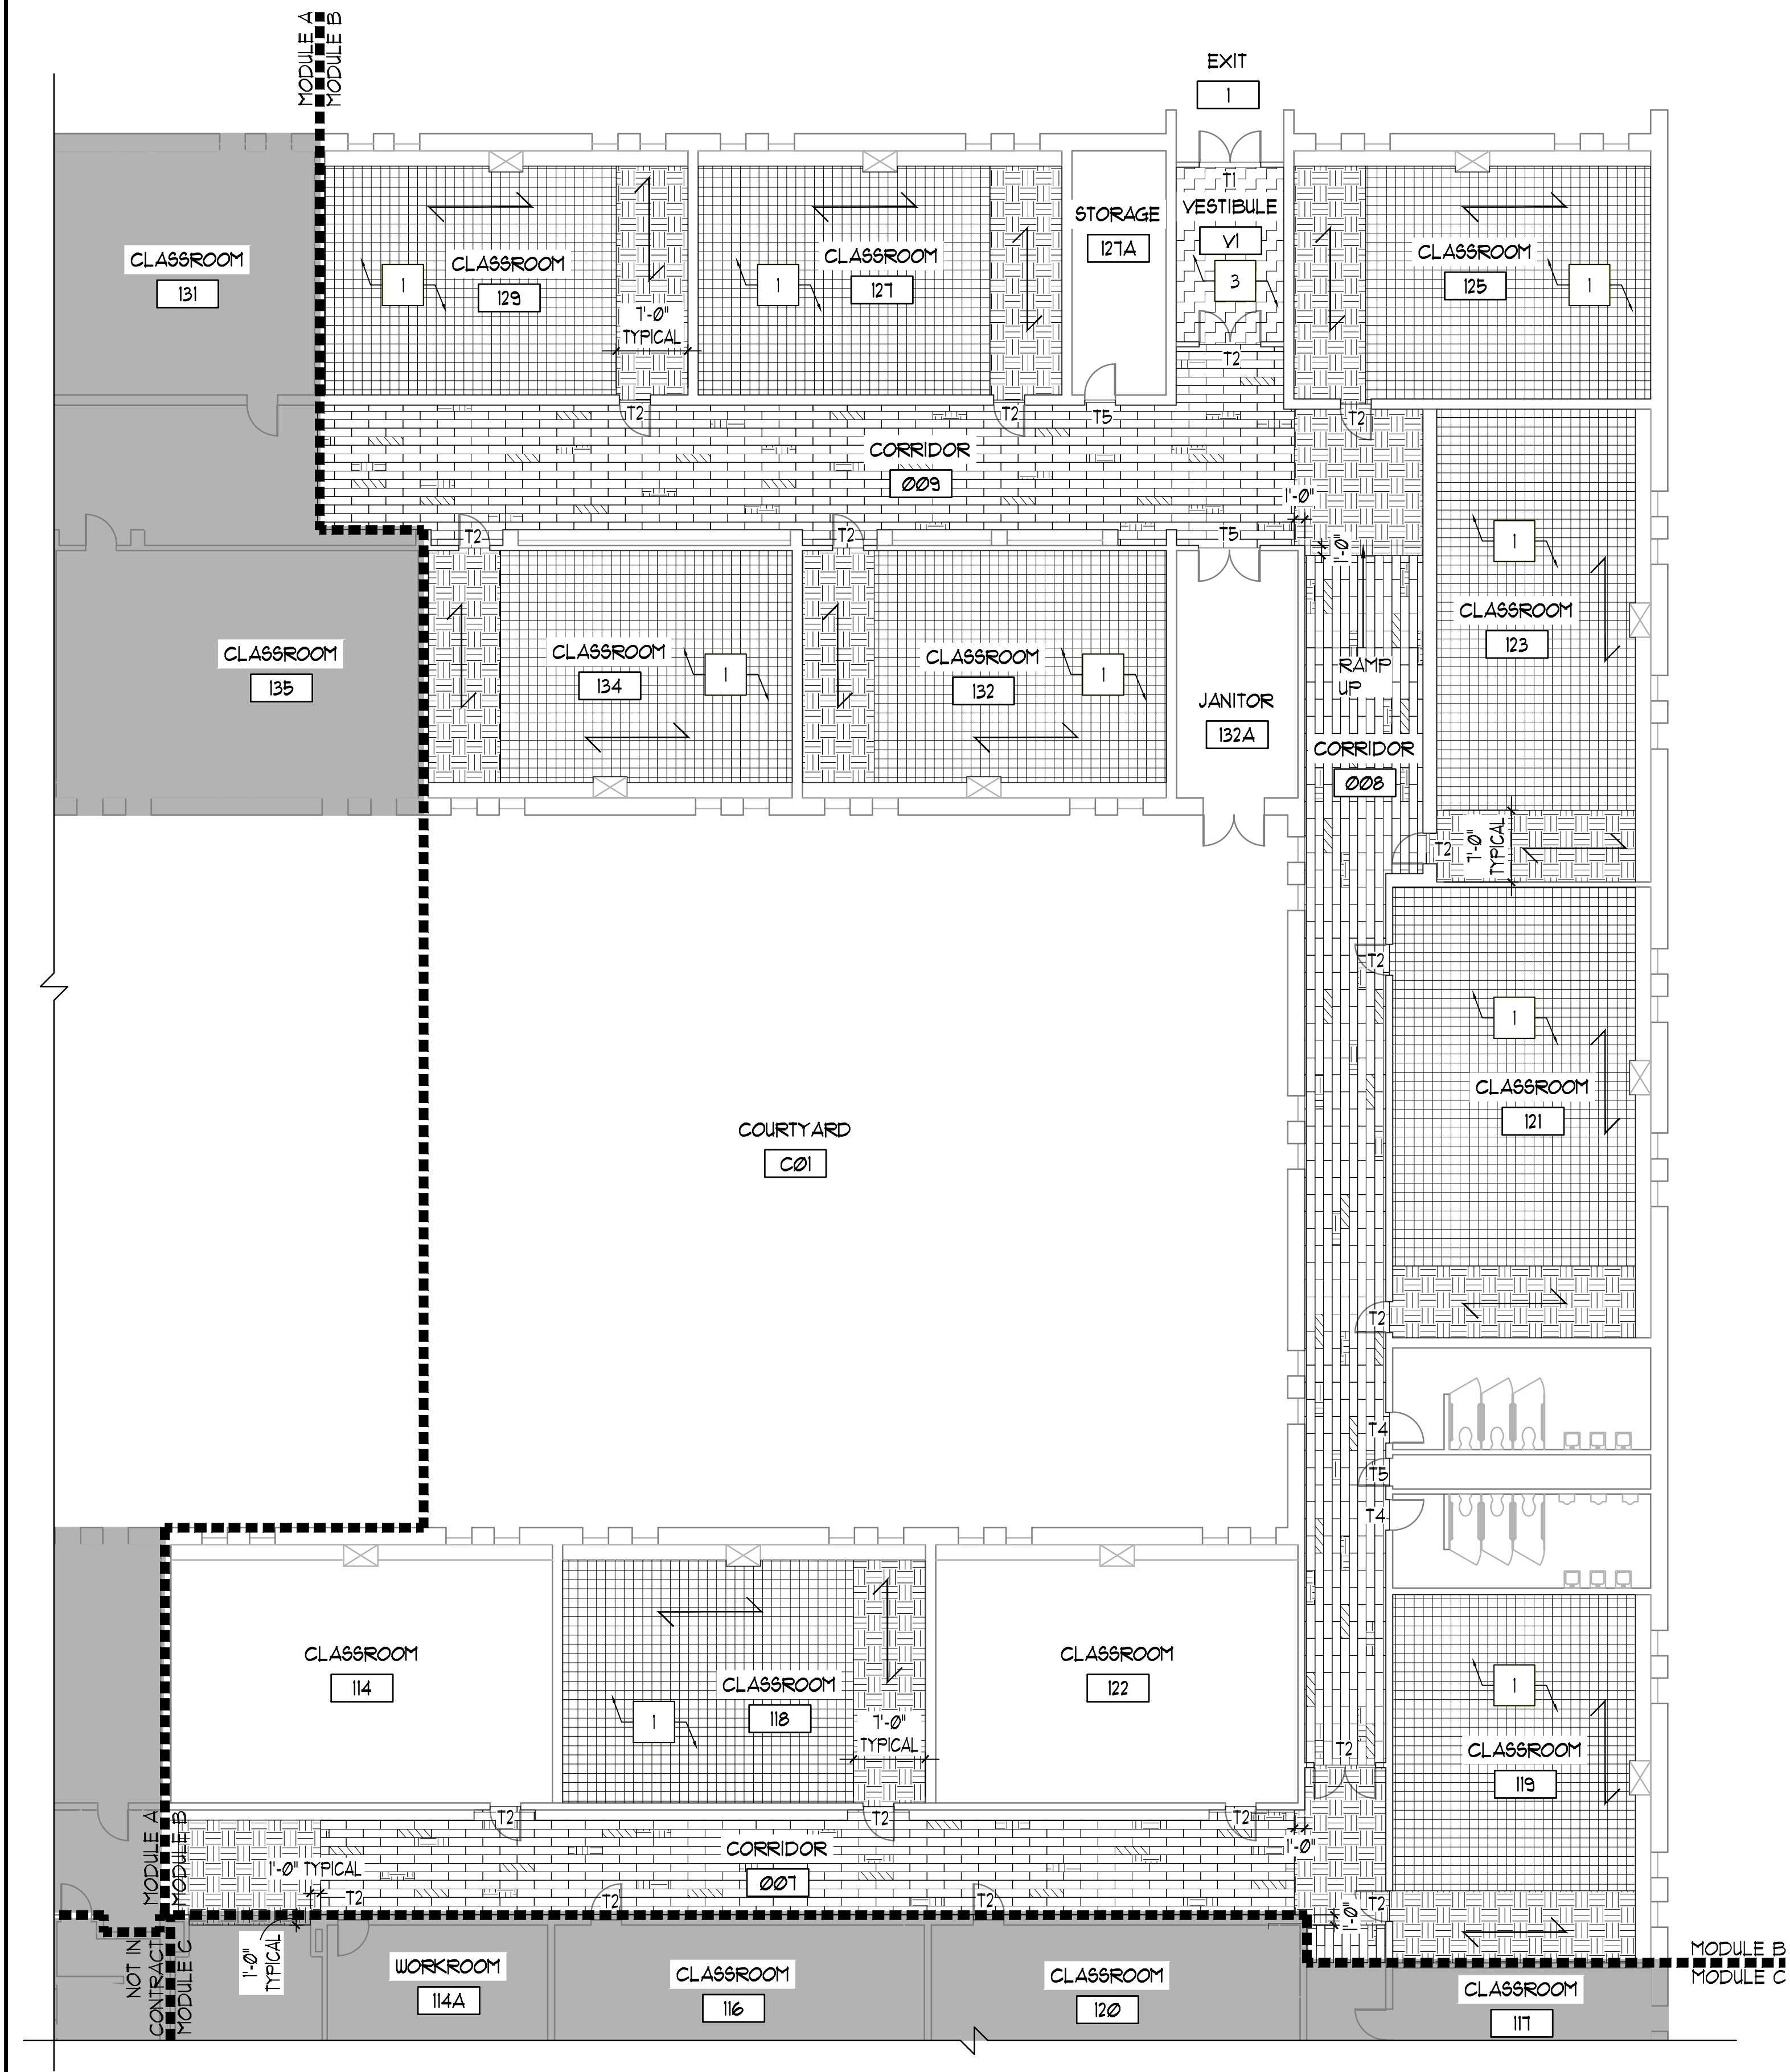

1 FIRST FLOOR FINISH PLAN - MODULE B  
3/32" = 1'-0"

- ### FINISH PLAN GENERAL NOTES
1. REFER TO SPECIFICATIONS FOR ADDITIONAL PRODUCT INFORMATION.
  2. MAKE EXISTING FLOOR SLAB SMOOTH AND FLAT TO FLOOR FINISH MANUFACTURER'S TOLERANCE WITH MATERIAL SUITABLE TO FLOOR FINISH MANUFACTURER PRIOR TO INSTALLATION.
  3. ALL TRANSITIONS BETWEEN DISSIMILAR FLOORING MATERIALS ARE TO RECEIVE A NEW TRANSITION STRIP - REFER TO SHEET A9.60.
  4. PROVIDE 4" RUBBER WALL BASE AT ALL LOCATIONS TO RECEIVE NEW FLOORING - UNLESS NOTED OTHERWISE - REFER TO DETAIL 6/A9.60.
  5. AT AREAS WHERE PATCHING OF WALL BASE IS REQUIRED - FINISH TO MATCH ADJACENT IN MATERIAL, COLOR, HEIGHT, FINISH AND PROFILE.
  6. VERIFY ALL FLOOR TILE PATTERNS WITH ARCHITECT PRIOR TO BEGINNING WORK.
  7. CONTRACTOR TO FIELD VERIFY CONDITIONS AT EACH TRANSITION AND SIZE REDUCERS ACCORDINGLY.
  8. ALL NEW FLOORING SHALL BE STABLE, FIRM AND SLIP-RESISTANT AND SHALL COMPLY WITH SECTION 400.10/a.5 OF THE STATE OF ILLINOIS ACCESSIBILITY CODE.
  9. ALL FLOOR DRAINS, CLEANOUT COVERS AND ELECTRICAL FLOOR DEVICES ARE TO BE FLUSH WITH FINISHED FLOORING.
  10. TRANSITIONS IN FLOOR FINISHES, COLORS OR PATTERNS ARE TO OCCUR AT THE CENTER OF DOORS UNLESS NOTED OTHERWISE.
  11. REFER TO ALTERNATES SPECIFICATION SECTION 01230. AT ALL ALTERNATE BID FLOOR FINISH WORK, PROVIDE A RUBBER TRANSITION STRIP BETWEEN EXISTING FLOORING TO REMAIN UNDER BASE BID AND NEW FLOORING UNDER BASE BID.


- ### FURNITURE AND EQUIPMENT RELOCATION GENERAL NOTES
1. OWNER TO REMOVE AND REINSTALL ALL LOOSE OFFICE AND CLASSROOM FURNITURE, OFFICE AND CLASSROOM SUPPLIES, ELECTRONIC EQUIPMENT, LIBRARY BOOKS, PICTURES, TACK BOARDS AND MARKER BOARDS UNLESS NOTED OTHERWISE.
  2. ALL BUILT-IN CASEWORK IN CLASSROOMS, MEDIA CENTER AND CORRIDOR TO REMAIN.
  3. ITEMS TO BE REMOVED AND REINSTALLED BY CONTRACTOR SHALL BE STORED ON SITE - CONTRACTOR TO COORDINATE MOVING SCOPE WITH ABATEMENT CONTRACTOR'S ABATEMENT SCHEDULE PRIOR TO BEGINNING ANY WORK.

### FINISH LEGEND



	ETR (EXISTING TO REMAIN) - PROTECT EXISTING FLOORING DURING CONSTRUCTION - CONTRACTOR TO REPAIR ANY AFFECTED AREAS AT NO COST TO OWNER - MATCH ADJACENT FINISH IN MATERIAL, COLOR, TEXTURE AND SIZE.
	HATCH INDICATES WORK WITHIN OTHER MODULE OR AREAS EXCLUDED FROM SCOPE OF WORK
	LVT - STAGGERED PATTERN (50% MEDIUM GRAY / 35% DARK GRAY / 15% LIGHT GRAY RANDOM MIX OF THREE COLORS)
	LVT-1 - LUXURY VINYL TILE (MEDIUM GRAY COLOR)
	LVT-2 - LUXURY VINYL TILE (DARK GRAY COLOR)
	LVT-3 - LUXURY VINYL TILE (LIGHT GRAY COLOR)
	CPT-1 - 24"X24" WALK OFF TYPE CARPET TILE
	DIRECTION OF TILE

NOTE: REFERENCE SPECIFICATIONS FOR MORE FINISH AND INSTALLATION INFORMATION.


- ### FINISH PLAN REFERENCED NOTE
- (NOT ALL NOTES WILL BE REFERENCED ON ALL SHEETS)
1. FLOOR FINISH AND WALL BASE IN ROOM TO BE PROVIDED UNDER ALTERNATE BID #1. BASE BID TO INCLUDE EXISTING FLOORING TO REMAIN AND PROVIDING NEW RUBBER TRANSITION STRIP BETWEEN EXISTING AND NEW FLOORING.
  2. FLOOR FINISH AND WALL BASE IN ROOM TO BE PROVIDED UNDER ALTERNATE BID #2. BASE BID TO INCLUDE EXISTING FLOORING TO REMAIN AND PROVIDING NEW RUBBER TRANSITION STRIP BETWEEN EXISTING AND NEW FLOORING.
  3. FLOOR FINISH AND WALL BASE IN VESTIBULES TO BE PROVIDED UNDER ALTERNATE BID #3. BASE BID TO INCLUDE EXISTING FLOORING TO REMAIN AND PROVIDING NEW RUBBER TRANSITION STRIP BETWEEN EXISTING AND NEW FLOORING.
  4. PROVIDE 8" WALL BASE AT COLUMN.
  5. EXISTING CASEWORK - PROVIDE WALL BASE AS REQUIRED.

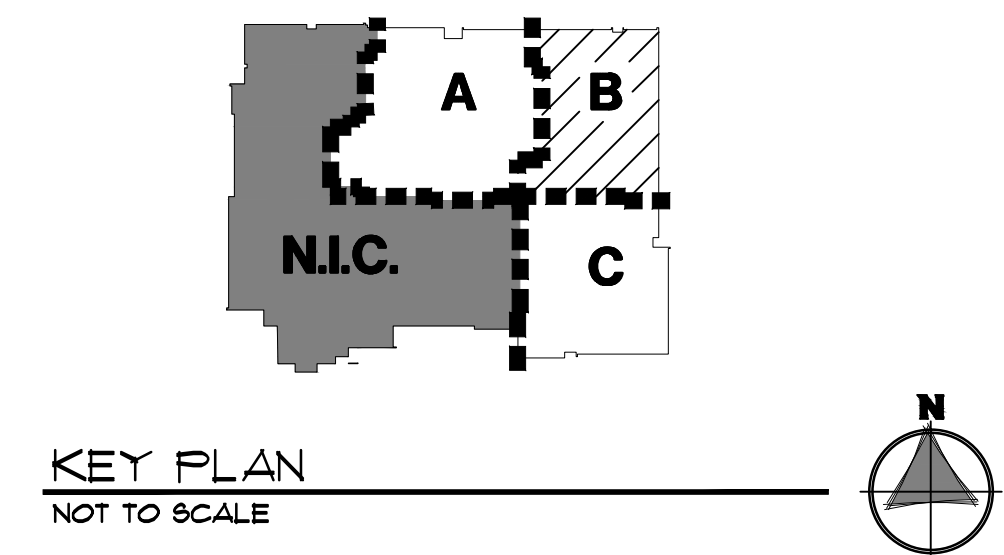

KEY PLAN  
NOT TO SCALE

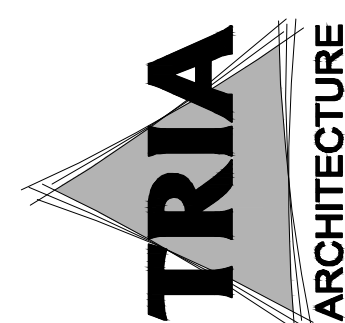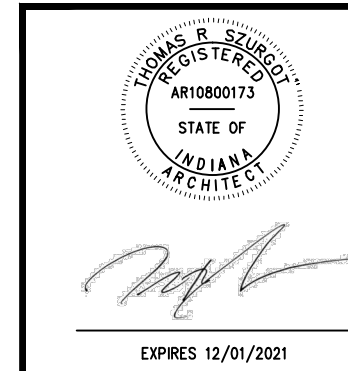


**DUNELAND SCHOOL CORPORATION**  
2020 FLOORING RENOVATION AT:  
LIBERTY INTERMEDIATE SCHOOL  
50 W. 900 NORTH, CHESTERTON, IN 46304

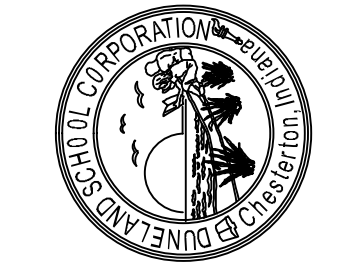


PROJECT NUMBER: 18-045	DESIGNER: TRIA
PROJECT MANAGER: M. FOX	DATE: 07/10/2020
DRAWN BY: M. FOX	FIRST FLOOR FINISH PLAN - MODULE B

A9.00B



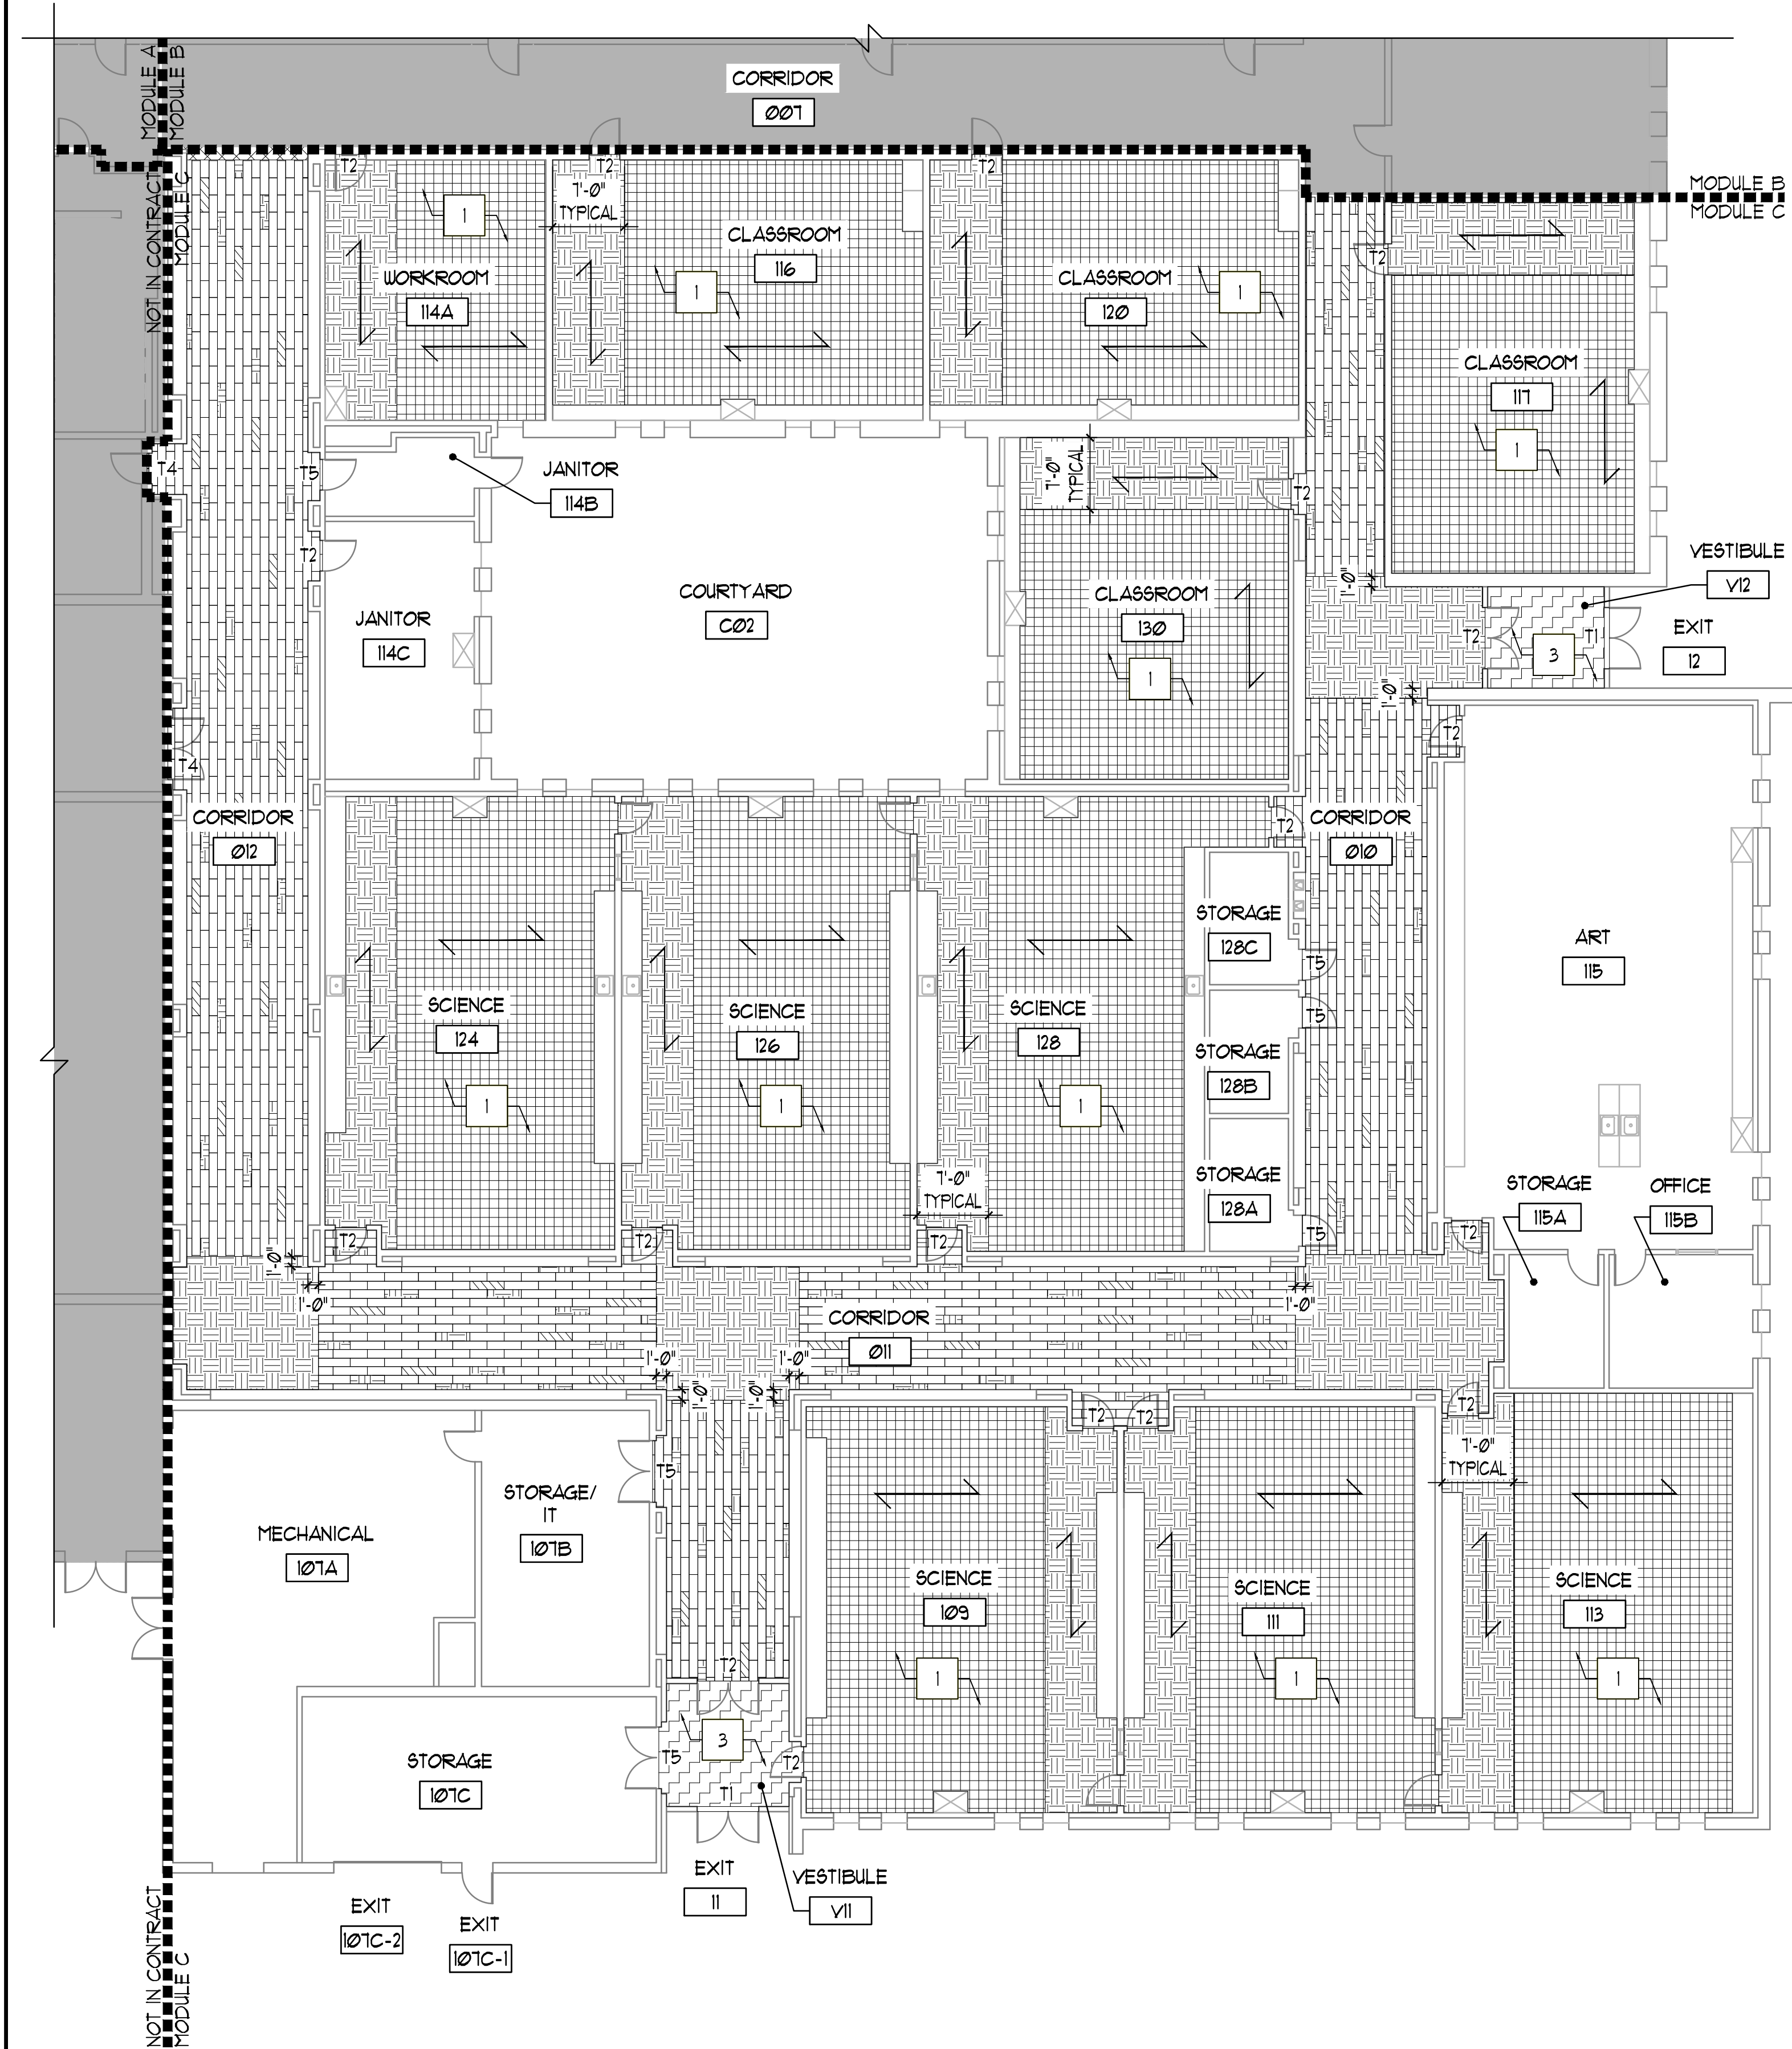

1 FIRST FLOOR FINISH PLAN - MODULE C  
3/32" = 1'-0"

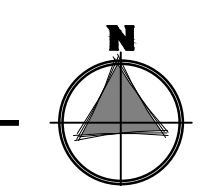

## FINISH PLAN GENERAL NOTES

1. REFER TO SPECIFICATIONS FOR ADDITIONAL PRODUCT INFORMATION.
2. MAKE EXISTING FLOOR SLAB SMOOTH AND FLAT TO FLOOR FINISH MANUFACTURER'S TOLERANCE WITH MATERIAL SUITABLE TO FLOOR FINISH MANUFACTURER PRIOR TO INSTALLATION.
3. ALL TRANSITIONS BETWEEN DISSIMILAR FLOORING MATERIALS ARE TO RECEIVE A NEW TRANSITION STRIP - REFER TO SHEET A9.60.
4. PROVIDE 4" RUBBER WALL BASE AT ALL LOCATIONS TO RECEIVE NEW FLOORING - UNLESS NOTED OTHERWISE - REFER TO DETAIL 6/A9.60.
5. AT AREAS WHERE PATCHING OF WALL BASE IS REQUIRED - FINISH TO MATCH ADJACENT IN MATERIAL, COLOR, HEIGHT, FINISH AND PROFILE.
6. VERIFY ALL FLOOR TILE PATTERNS WITH ARCHITECT PRIOR TO BEGINNING WORK.
7. CONTRACTOR TO FIELD VERIFY CONDITIONS AT EACH TRANSITION AND SIZE REDUCERS ACCORDINGLY.
8. ALL NEW FLOORING SHALL BE STABLE, FIRM AND SLIP-RESISTANT AND SHALL COMPLY WITH SECTION 400.10/a.5 OF THE STATE OF ILLINOIS ACCESSIBILITY CODE.
9. ALL FLOOR DRAINS, CLEANOUT COVERS AND ELECTRICAL FLOOR DEVICES ARE TO BE FLUSH WITH FINISHED FLOORING.
10. TRANSITIONS IN FLOOR FINISHES, COLORS OR PATTERNS ARE TO OCCUR AT THE CENTER OF DOORS UNLESS NOTED OTHERWISE.
11. REFER TO ALTERNATES SPECIFICATION SECTION 01230. AT ALL ALTERNATE BID FLOOR FINISH WORK, PROVIDE A RUBBER TRANSITION STRIP BETWEEN EXISTING FLOORING TO REMAIN UNDER BASE BID AND NEW FLOORING UNDER BASE BID.

## FURNITURE AND EQUIPMENT RELOCATION GENERAL NOTES


1. OWNER TO REMOVE AND REINSTALL ALL LOOSE OFFICE AND CLASSROOM FURNITURE, OFFICE AND CLASSROOM SUPPLIES, ELECTRONIC EQUIPMENT, LIBRARY BOOKS, PICTURES, TACK BOARDS AND MARKER BOARDS UNLESS NOTED OTHERWISE.
2. ALL BUILT-IN CASEWORK IN CLASSROOMS, MEDIA CENTER AND CORRIDOR TO REMAIN.
3. ITEMS TO BE REMOVED AND REINSTALLED BY CONTRACTOR SHALL BE STORED ON SITE - CONTRACTOR TO COORDINATE MOVING SCOPE WITH ABATEMENT CONTRACTOR'S ABATEMENT SCHEDULE PRIOR TO BEGINNING ANY WORK.

## FINISH LEGEND



- ETR (EXISTING TO REMAIN) - PROTECT EXISTING FLOORING DURING CONSTRUCTION - CONTRACTOR TO REPAIR ANY AFFECTED AREAS AT NO COST TO OWNER - MATCH ADJACENT FINISH IN MATERIAL, COLOR, TEXTURE AND SIZE.
- HATCH INDICATES WORK WITHIN OTHER MODULE OR AREAS EXCLUDED FROM SCOPE OF WORK
- LVT - STAGGERED PATTERN (50% MEDIUM GRAY / 35% DARK GRAY / 15% LIGHT GRAY RANDOM MIX OF THREE COLORS)
- LVT-1 - LUXURY VINYL TILE (MEDIUM GRAY COLOR)
- LVT-2 - LUXURY VINYL TILE (DARK GRAY COLOR)
- LVT-3 - LUXURY VINYL TILE (LIGHT GRAY COLOR)
- CPT-1 - 24"X24" WALK OFF TYPE CARPET TILE
- DIRECTION OF TILE
- NOTE: REFERENCE SPECIFICATIONS FOR MORE FINISH AND INSTALLATION INFORMATION.

## FINISH PLAN REFERENCED NOTE


1. FLOOR FINISH AND WALL BASE IN ROOM TO BE PROVIDED UNDER ALTERNATE BID #1. BASE BID TO INCLUDE EXISTING FLOORING TO REMAIN AND PROVIDING NEW RUBBER TRANSITION STRIP BETWEEN EXISTING AND NEW FLOORING.
2. FLOOR FINISH AND WALL BASE IN ROOM TO BE PROVIDED UNDER ALTERNATE BID #2. BASE BID TO INCLUDE EXISTING FLOORING TO REMAIN AND PROVIDING NEW RUBBER TRANSITION STRIP BETWEEN EXISTING AND NEW FLOORING.
3. FLOOR FINISH AND WALL BASE IN VESTIBULES TO BE PROVIDED UNDER ALTERNATE BID #3. BASE BID TO INCLUDE EXISTING FLOORING TO REMAIN AND PROVIDING NEW RUBBER TRANSITION STRIP BETWEEN EXISTING AND NEW FLOORING.
4. PROVIDE 8" WALL BASE AT COLUMN.
5. EXISTING CASEWORK - PROVIDE WALL BASE AS REQUIRED.

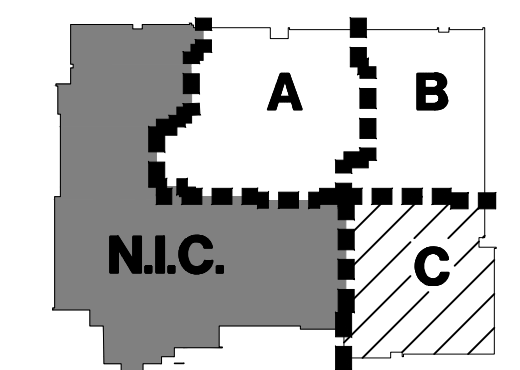


KEY PLAN  
NOT TO SCALE

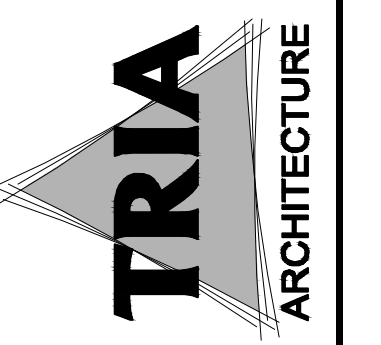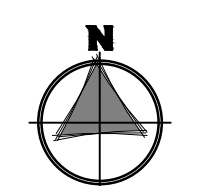

**DUNELAND SCHOOL CORPORATION**  
2020 FLOORING RENOVATION AT:  
LIBERTY INTERMEDIATE SCHOOL  
50 W. 900 NORTH, CHESTERTON, IN 46304

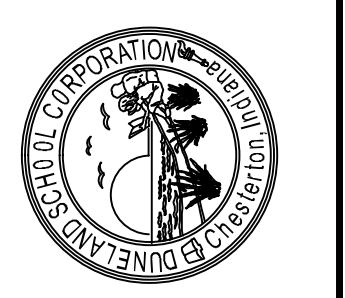

PROJECT NUMBER: 18-045	REVISIONS:
PROJECT MANAGER: HSI	
DRAWN BY: PSN	
ISSUED FOR BID: 007/10/20	
FIRST FLOOR FINISH PLAN - MODULE C	

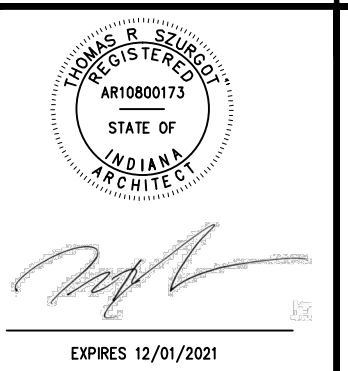

A9.00C











PROJECT NUMBER: 18-045	REVISIONS:
PROJECT MANAGER: M	1
DRAWN BY: P	2
ISSUED FOR BIDDING: 08/17/2020	3
FINISH DETAILS	

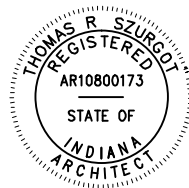


EXPIRES 12/01/2021

**A9.60**

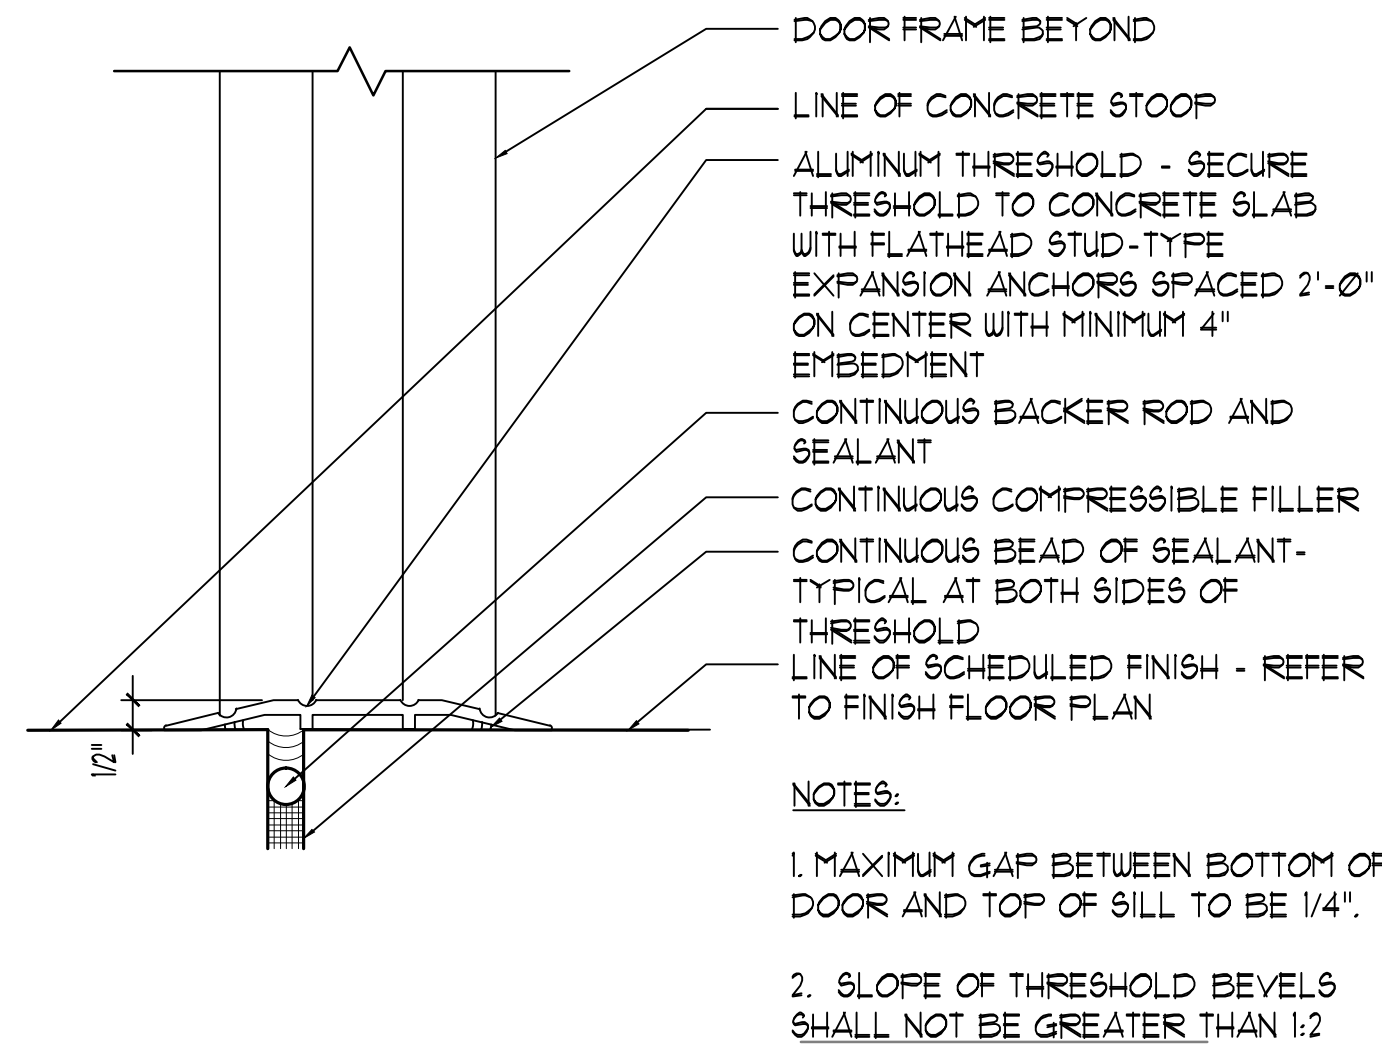


**1 T1 - THRESHOLD DETAIL**  
3" x 1'-0"


NOTE: NO TRANSITION IS REQUIRED WHERE MATERIALS ARE THE SAME HEIGHT. ABUT TILES/ PLANKS TIGHT TOGETHER FOR CLEAN AND STRAIGHT TRANSITION.

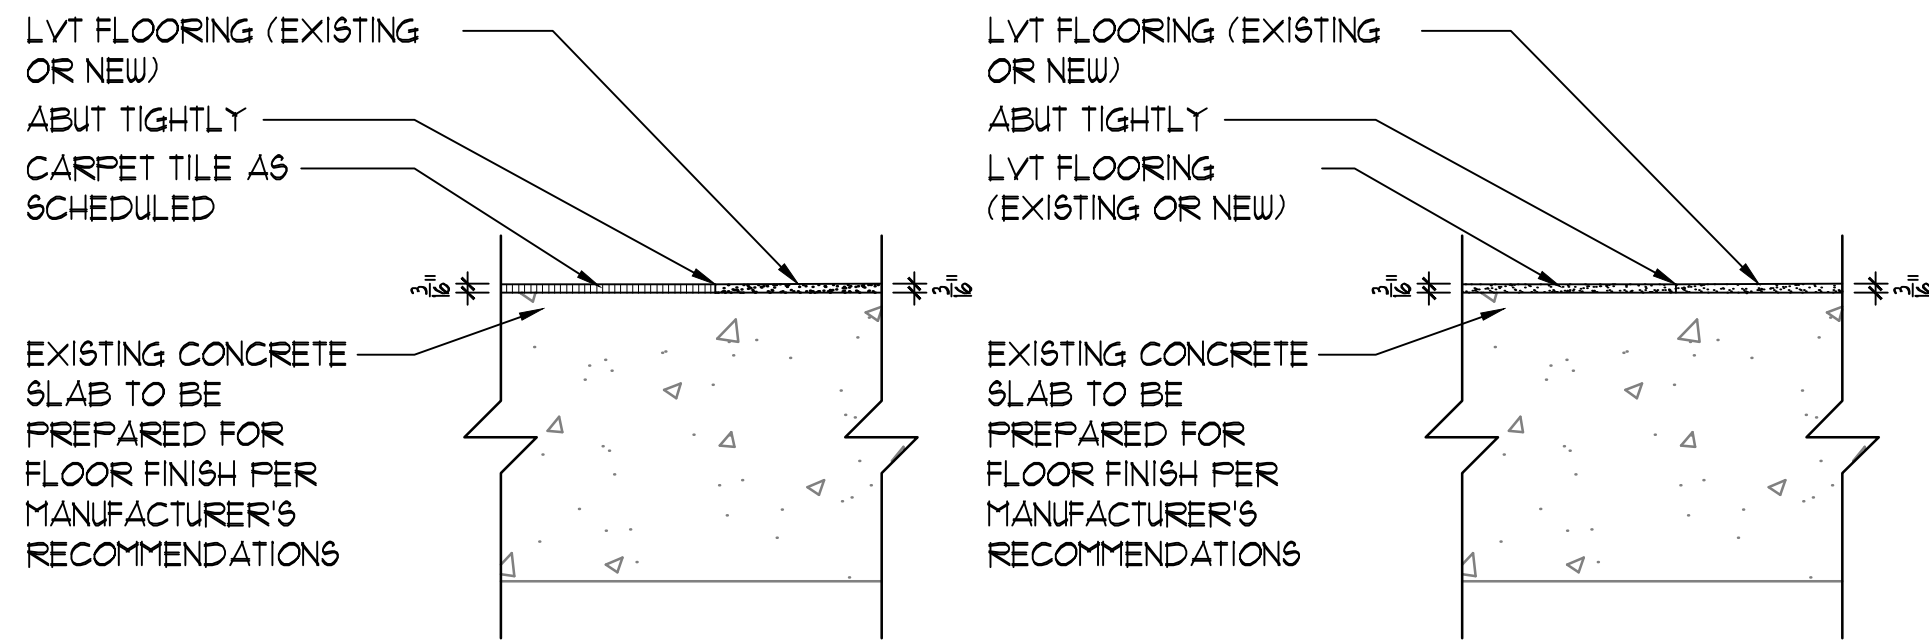


**2 T2 - TRANSITION DETAIL**  
3" x 1'-0"

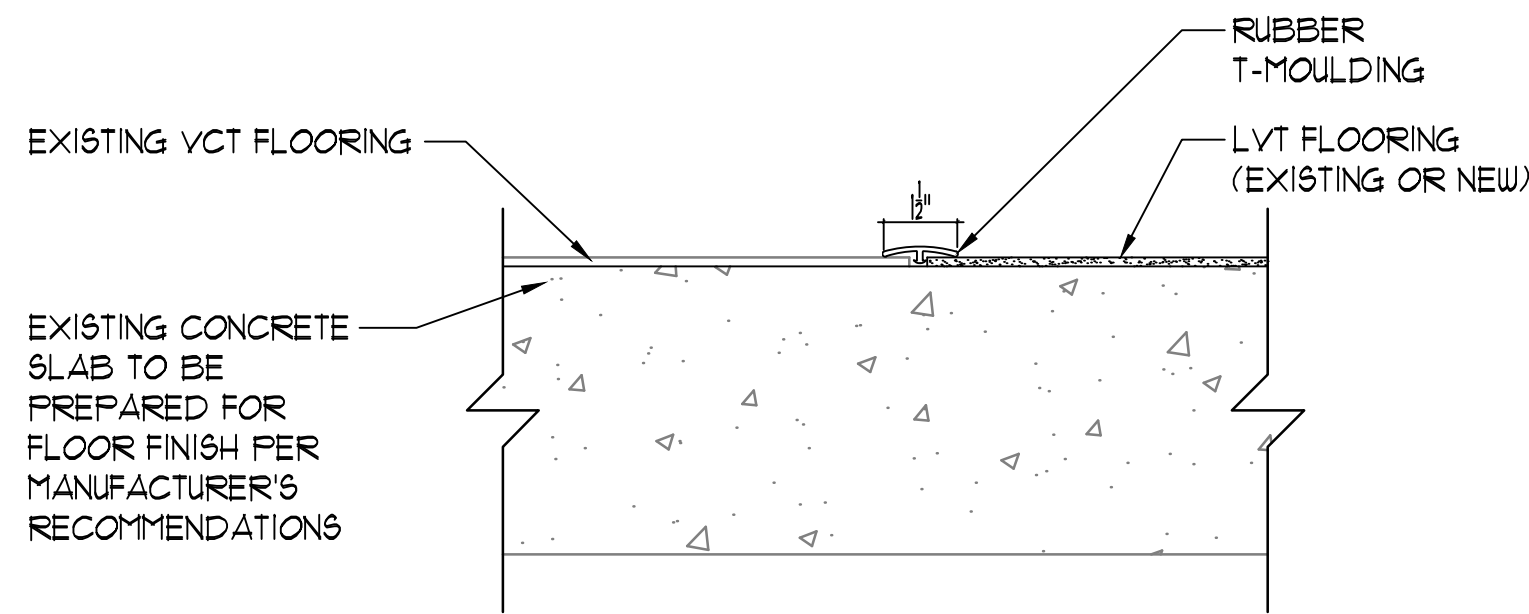


**3 T3 - TRANSITION DETAIL**  
3" x 1'-0"

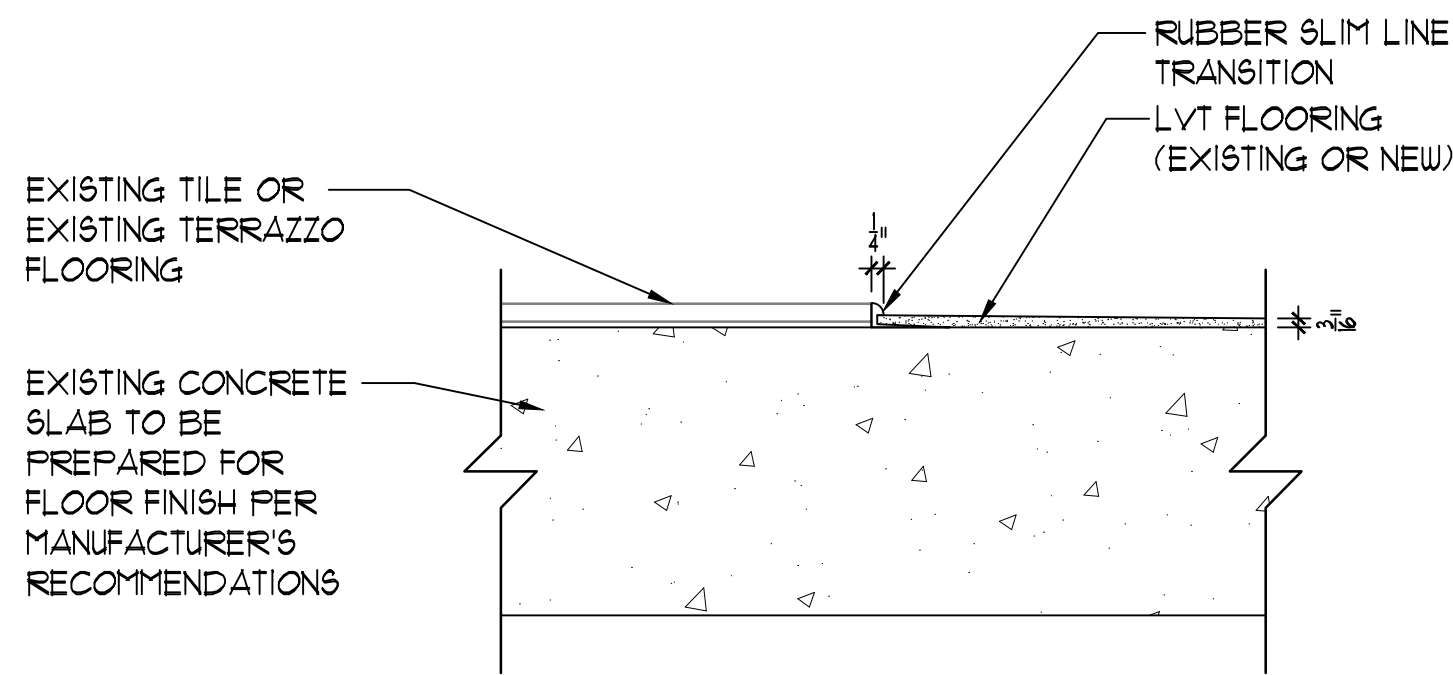

**4 T4 - TRANSITION DETAIL**  
3" x 1'-0"

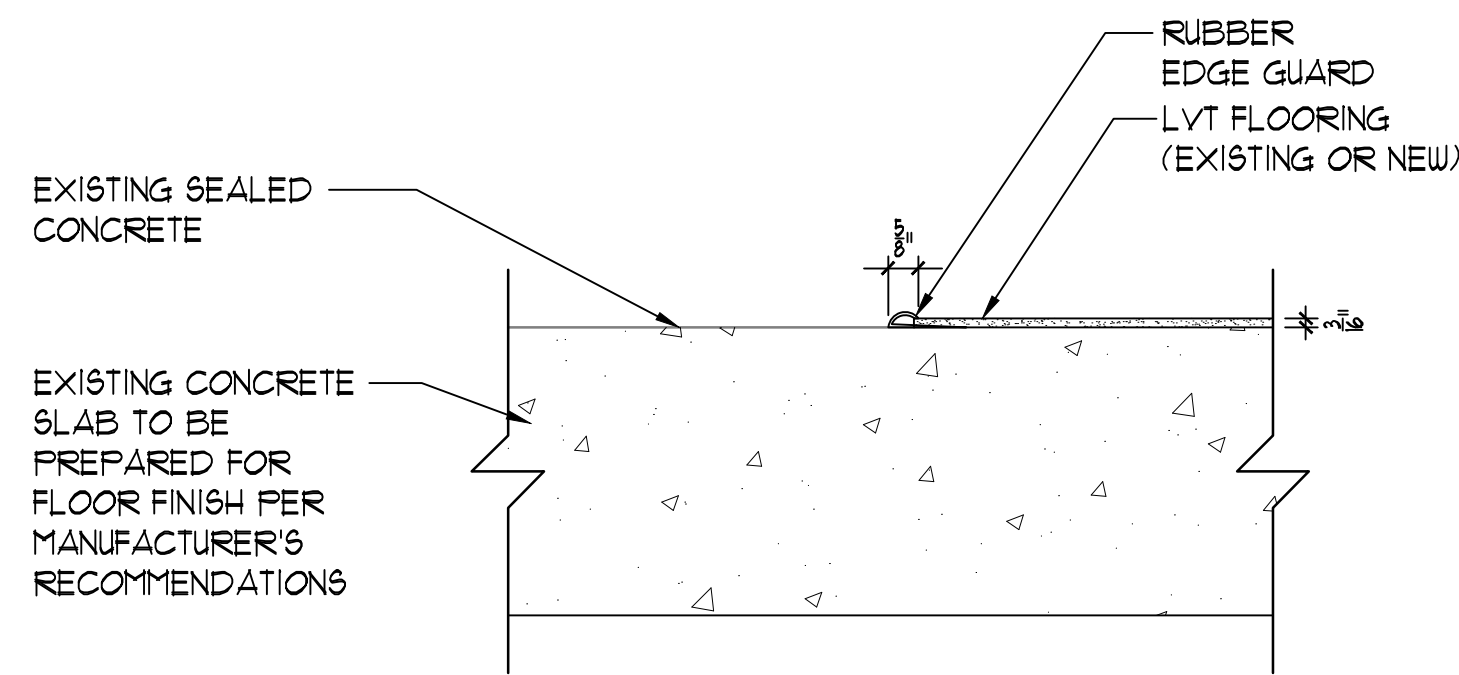

**5 T5 - TRANSITION DETAIL**  
3" x 1'-0"

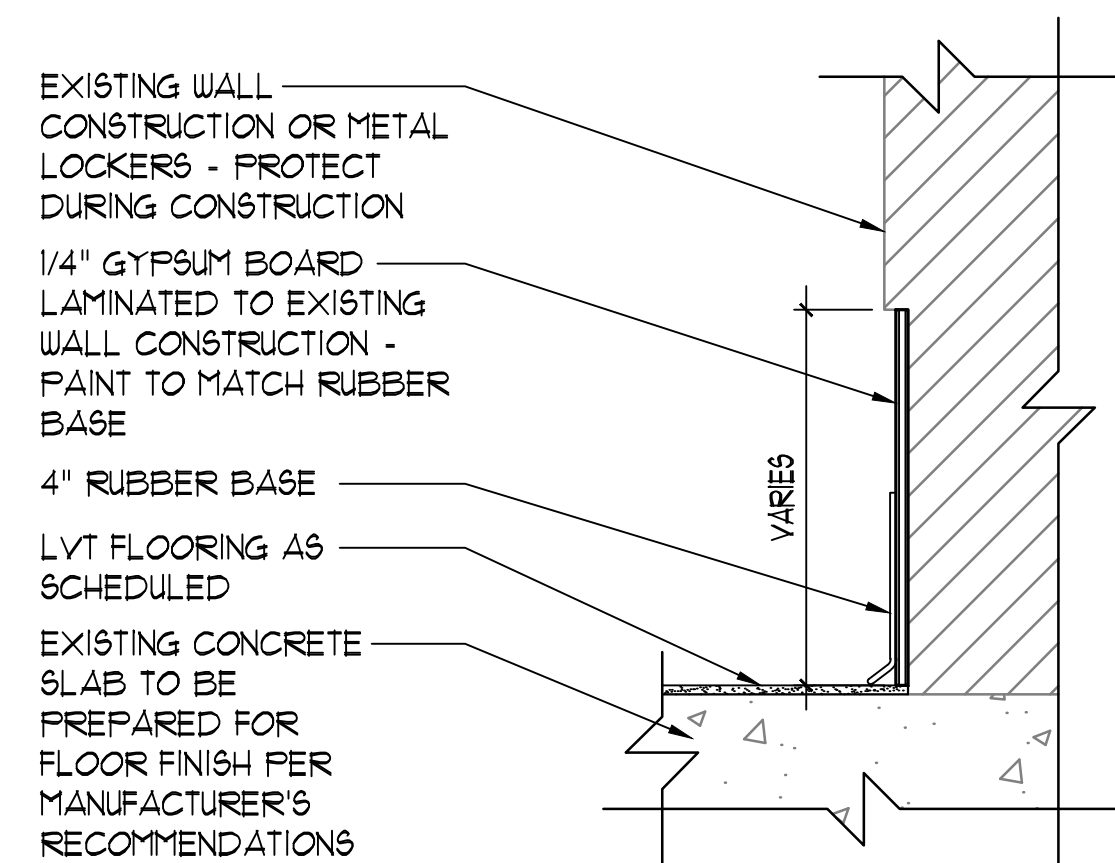

**6 TYPICAL BASE DETAIL**  
3" x 1'-0"