

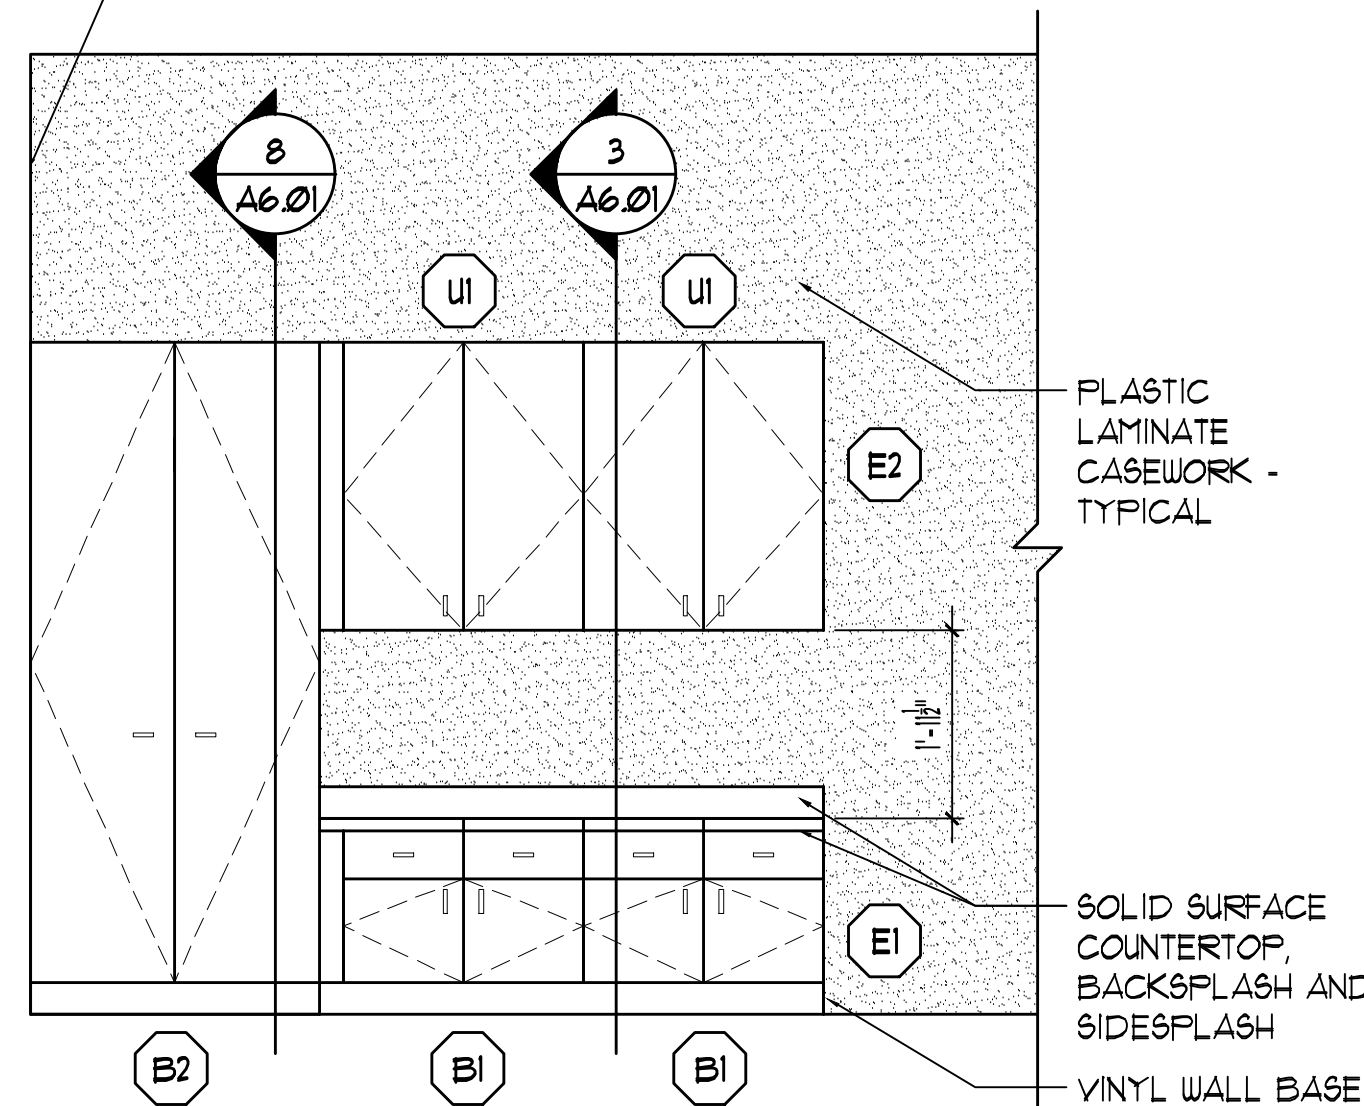
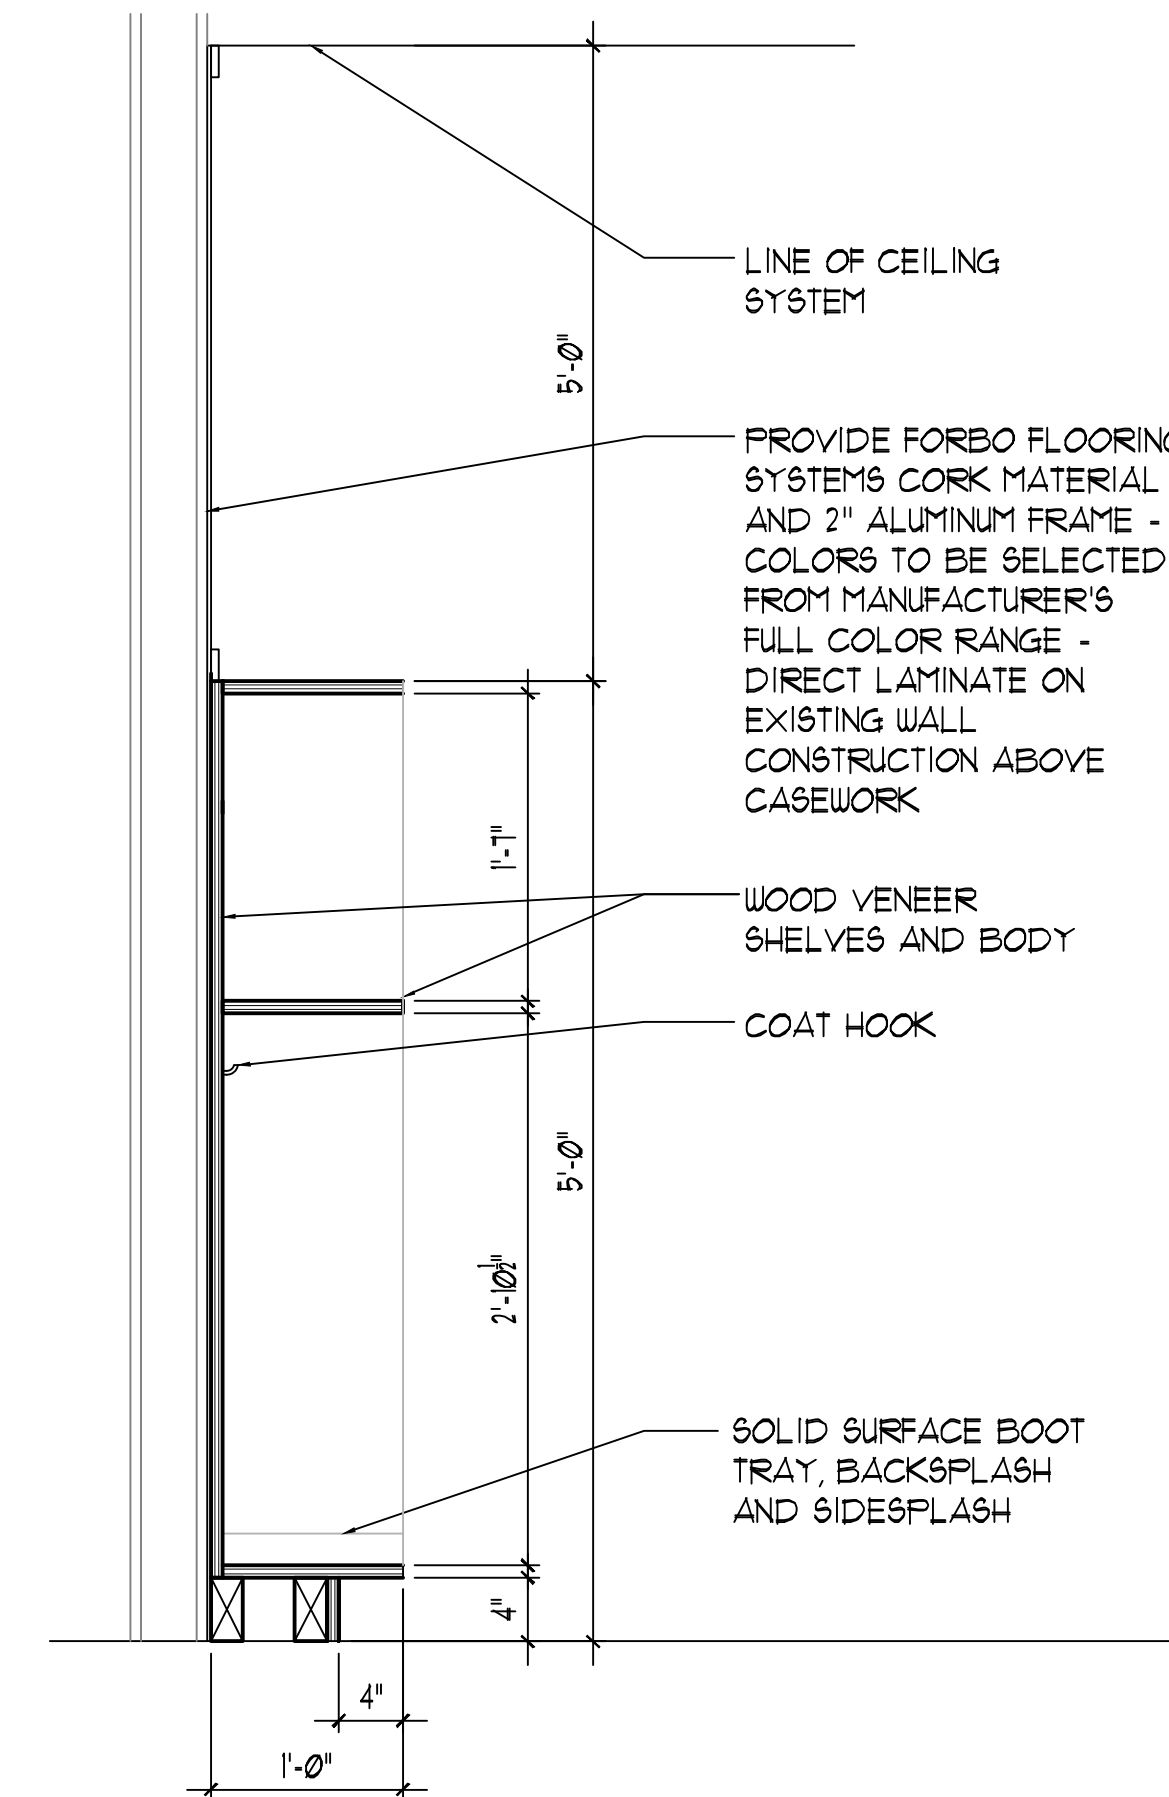


AT KINDERGARTEN B-123B, PROVIDE FORBO FLOORING SYSTEMS CORK MATERIAL AND 2" ALUMINUM FRAME - COLORS TO BE SELECTED FROM MANUFACTURER'S FULL COLOR RANGE - DIRECT LAMINATE ON EXISTING WALL CONSTRUCTION ABOVE CASEWORK ON EAST WALL

- B/ SAT
(+) 10'-0" M.E.
- T/ UPPER CABINETS
(+) 7'-0"
- B/ UPPER CABINETS
(+) 4'-0"
- T/ COUNTER
(+) 2'-0"
- T/ EXISTING FLOOR
(+) 0'-0"

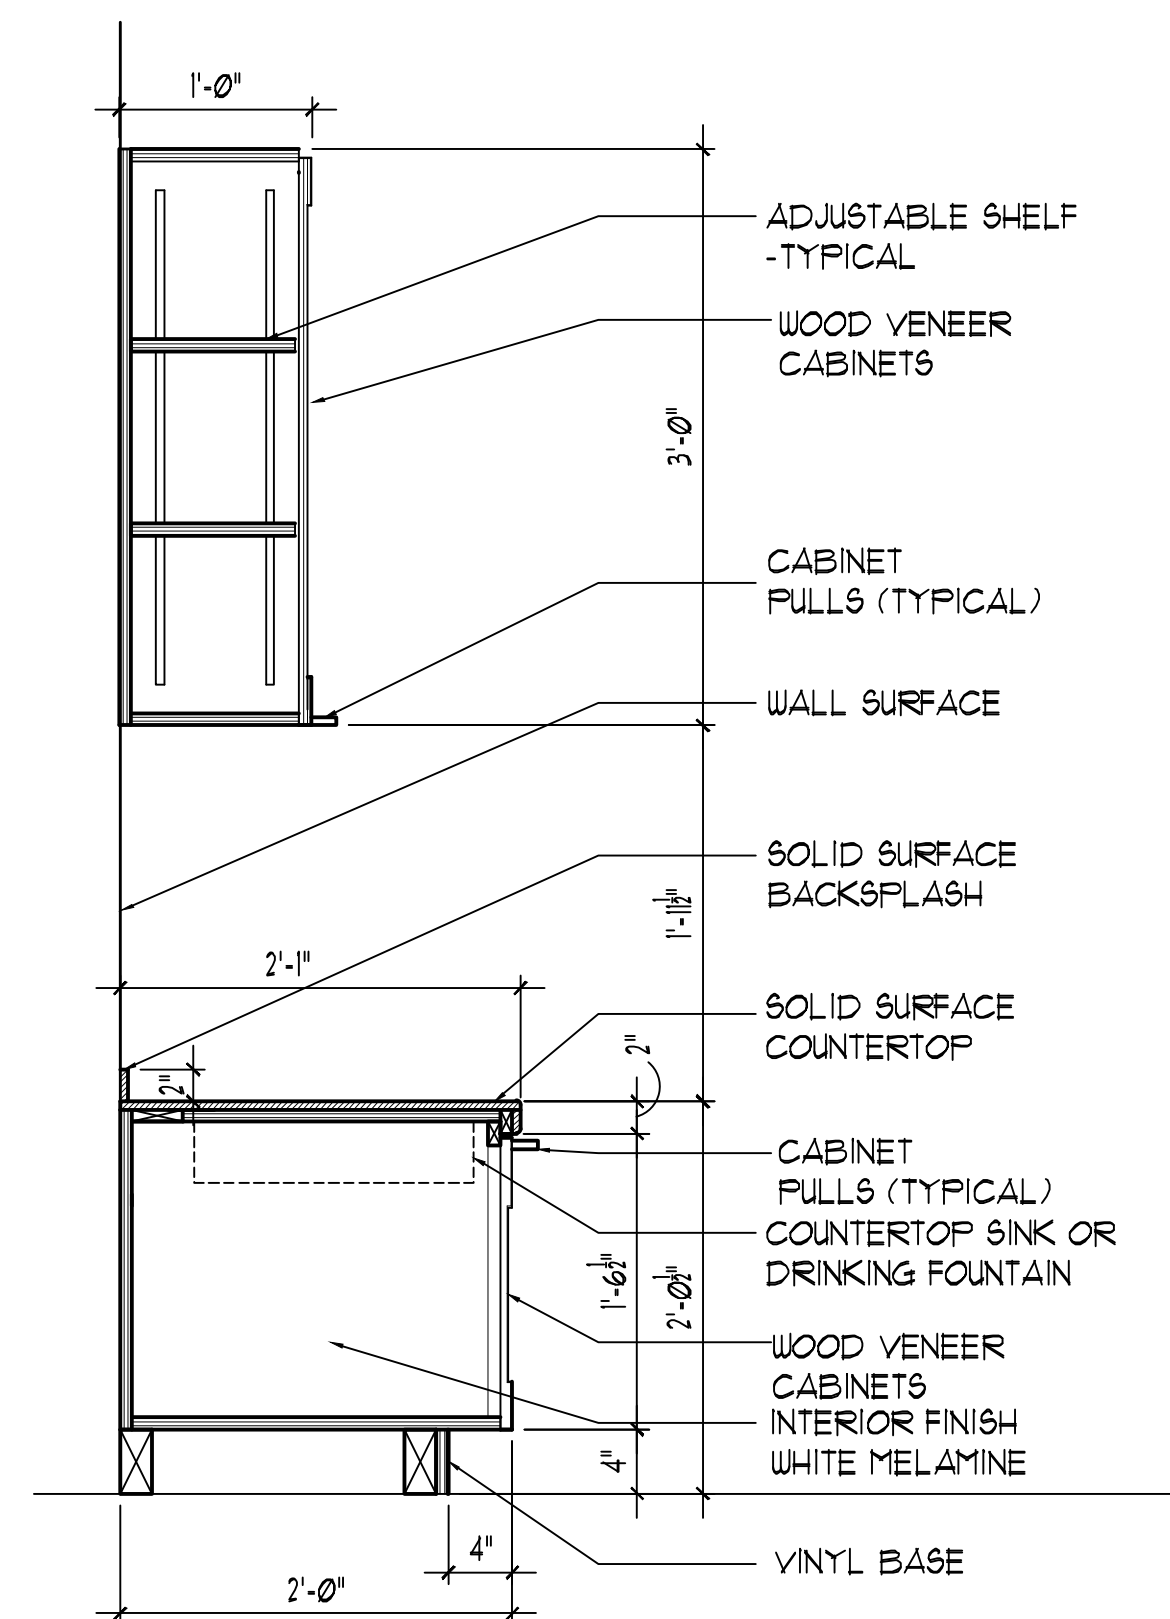

- PLASTIC LAMINATE CASEWORK - TYPICAL
(+) 5'-0"
- COAT HOOKS - TWO (2) PER UNIT
- SOLID SURFACE BOOT TRAY, BACKSPLASH AND SIDESPLASH
(+) 0'-0"
- T/ EXISTING FLOOR
(+) 0'-0"

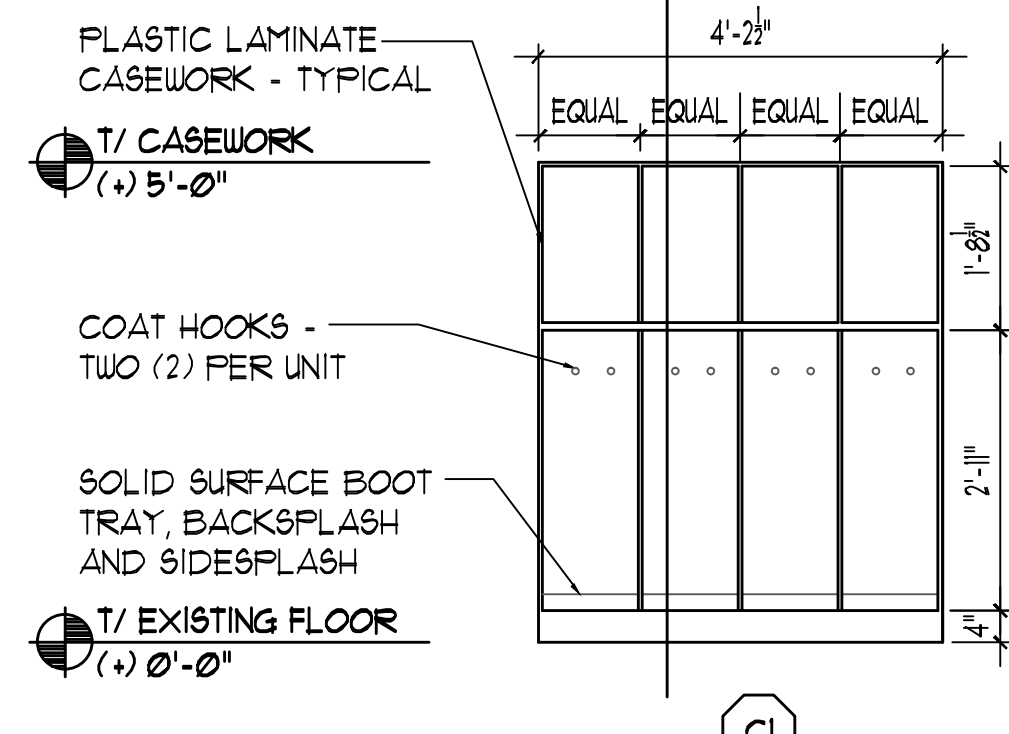


1 CASEWORK ELEVATION
1/2" = 1'-0"


2 CASEWORK ELEVATION
1/2" = 1'-0"

3 CASEWORK SECTION
1" = 1'-0"


4 CASEWORK SECTION
1" = 1'-0"

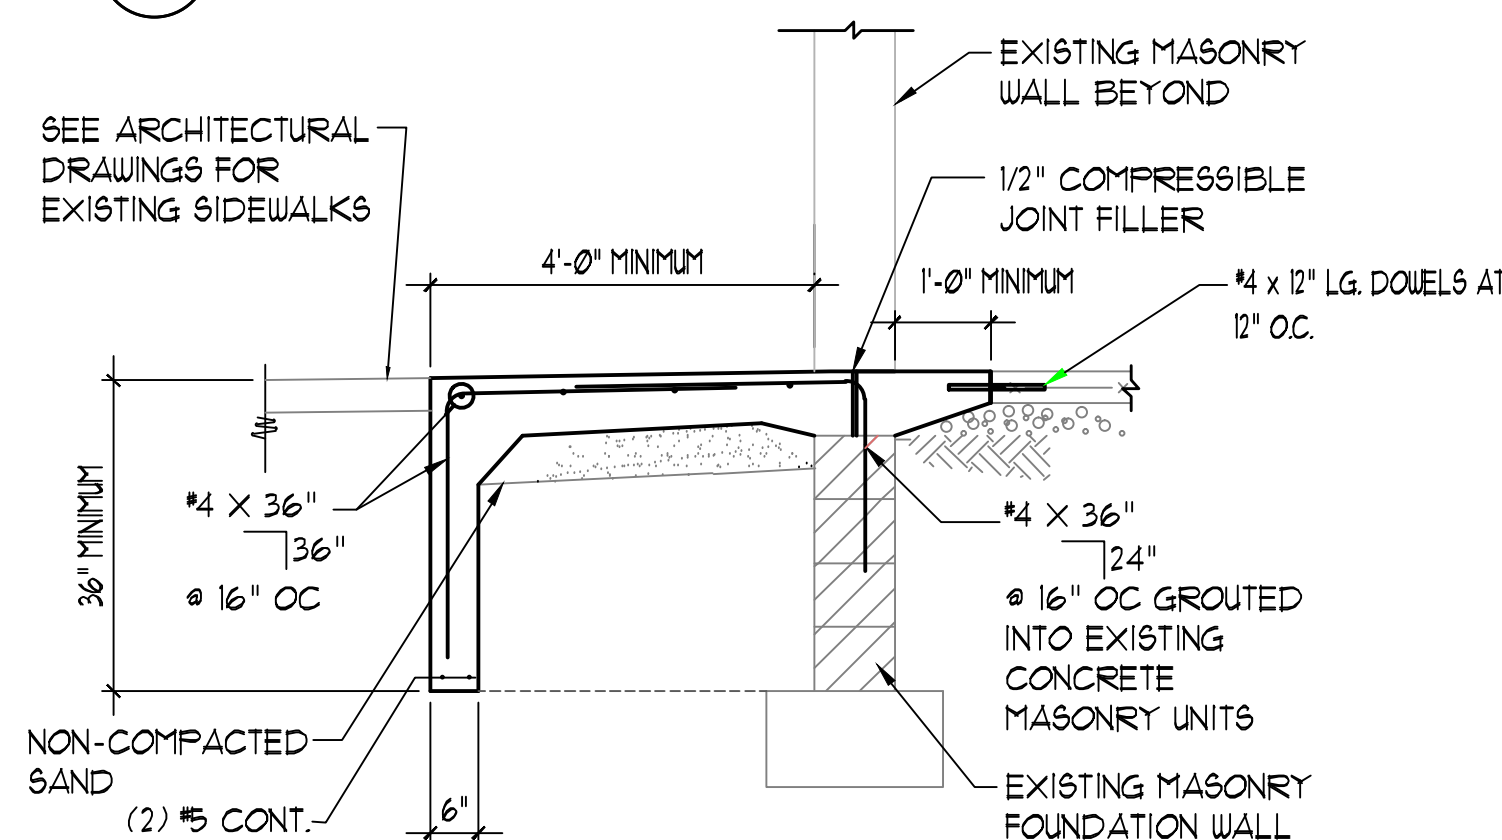

5 CONCRETE STOOP DETAIL
1/2" = 1'-0"

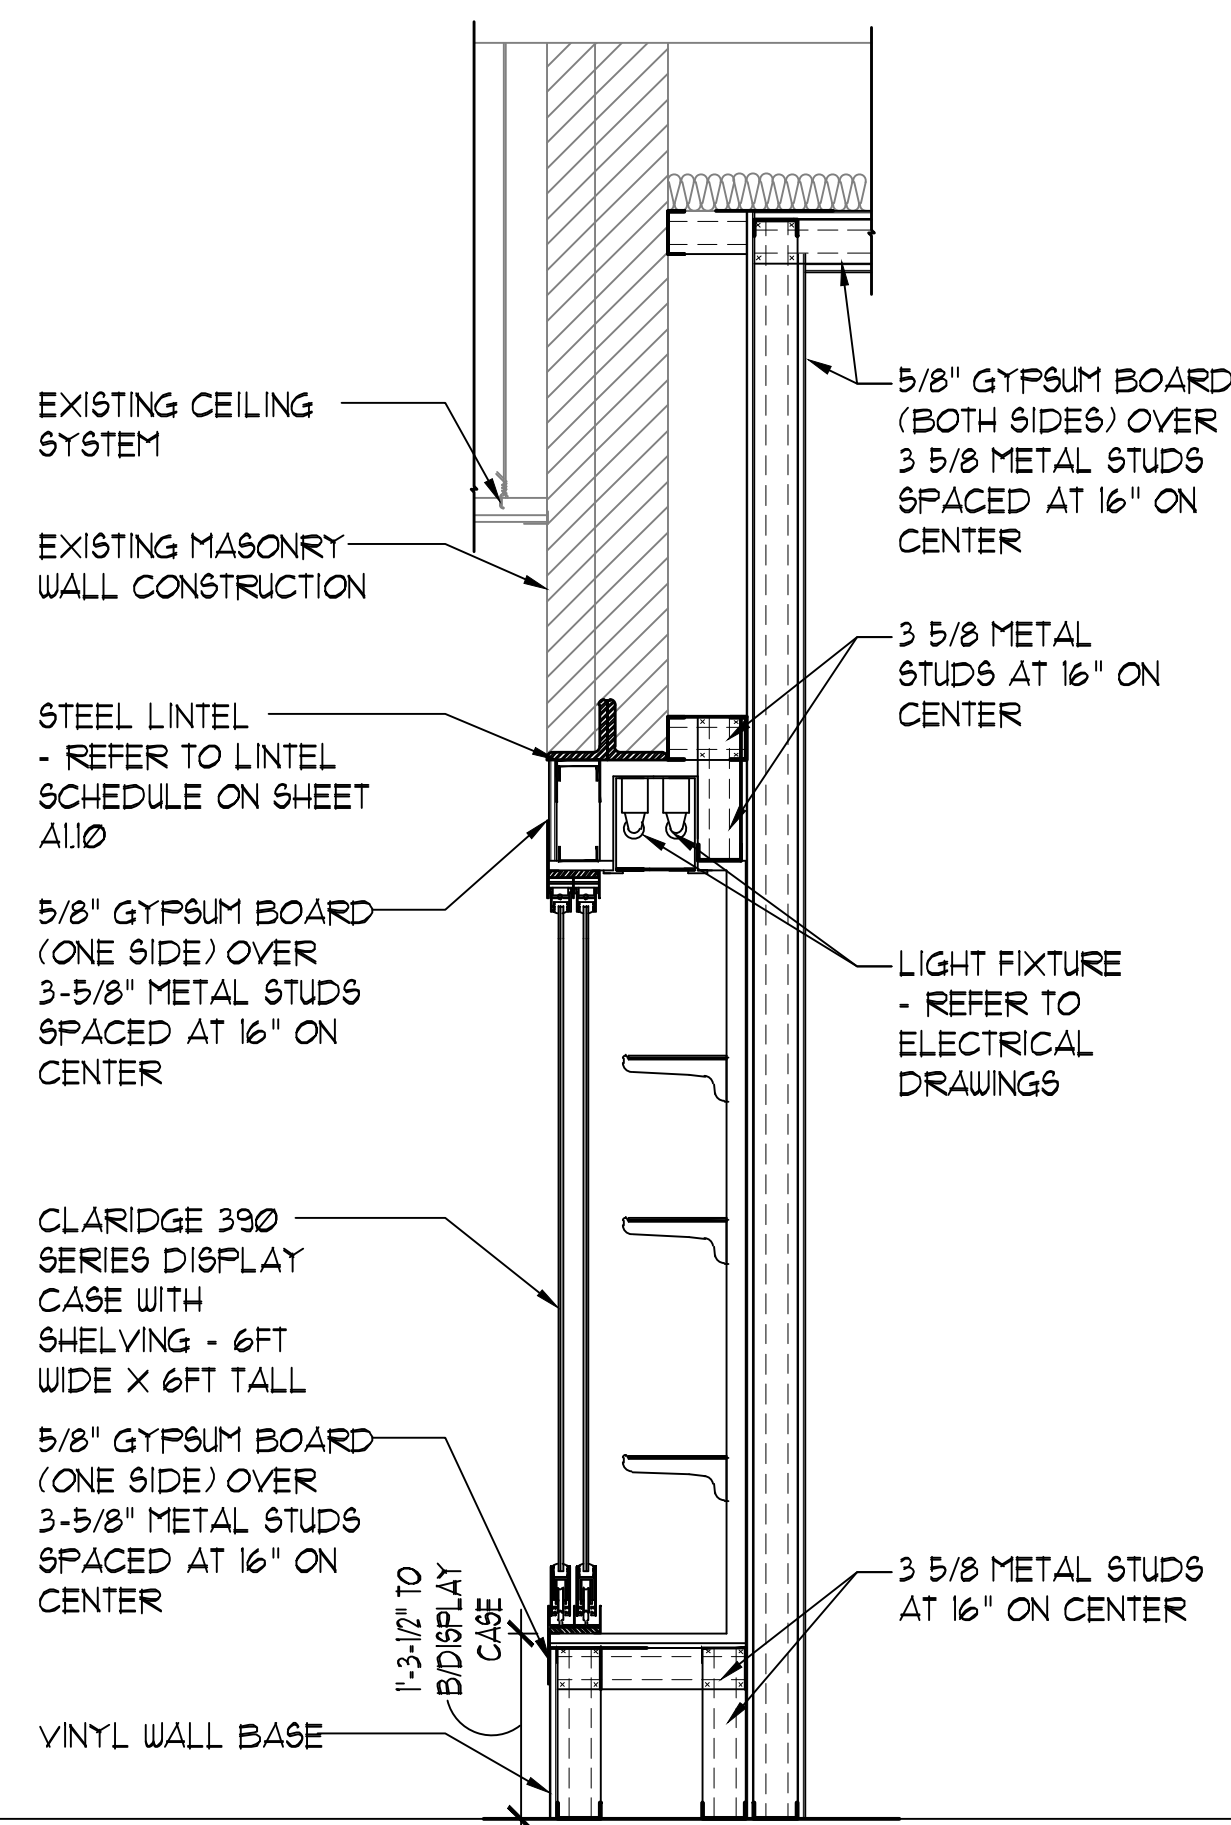


6 A6.01

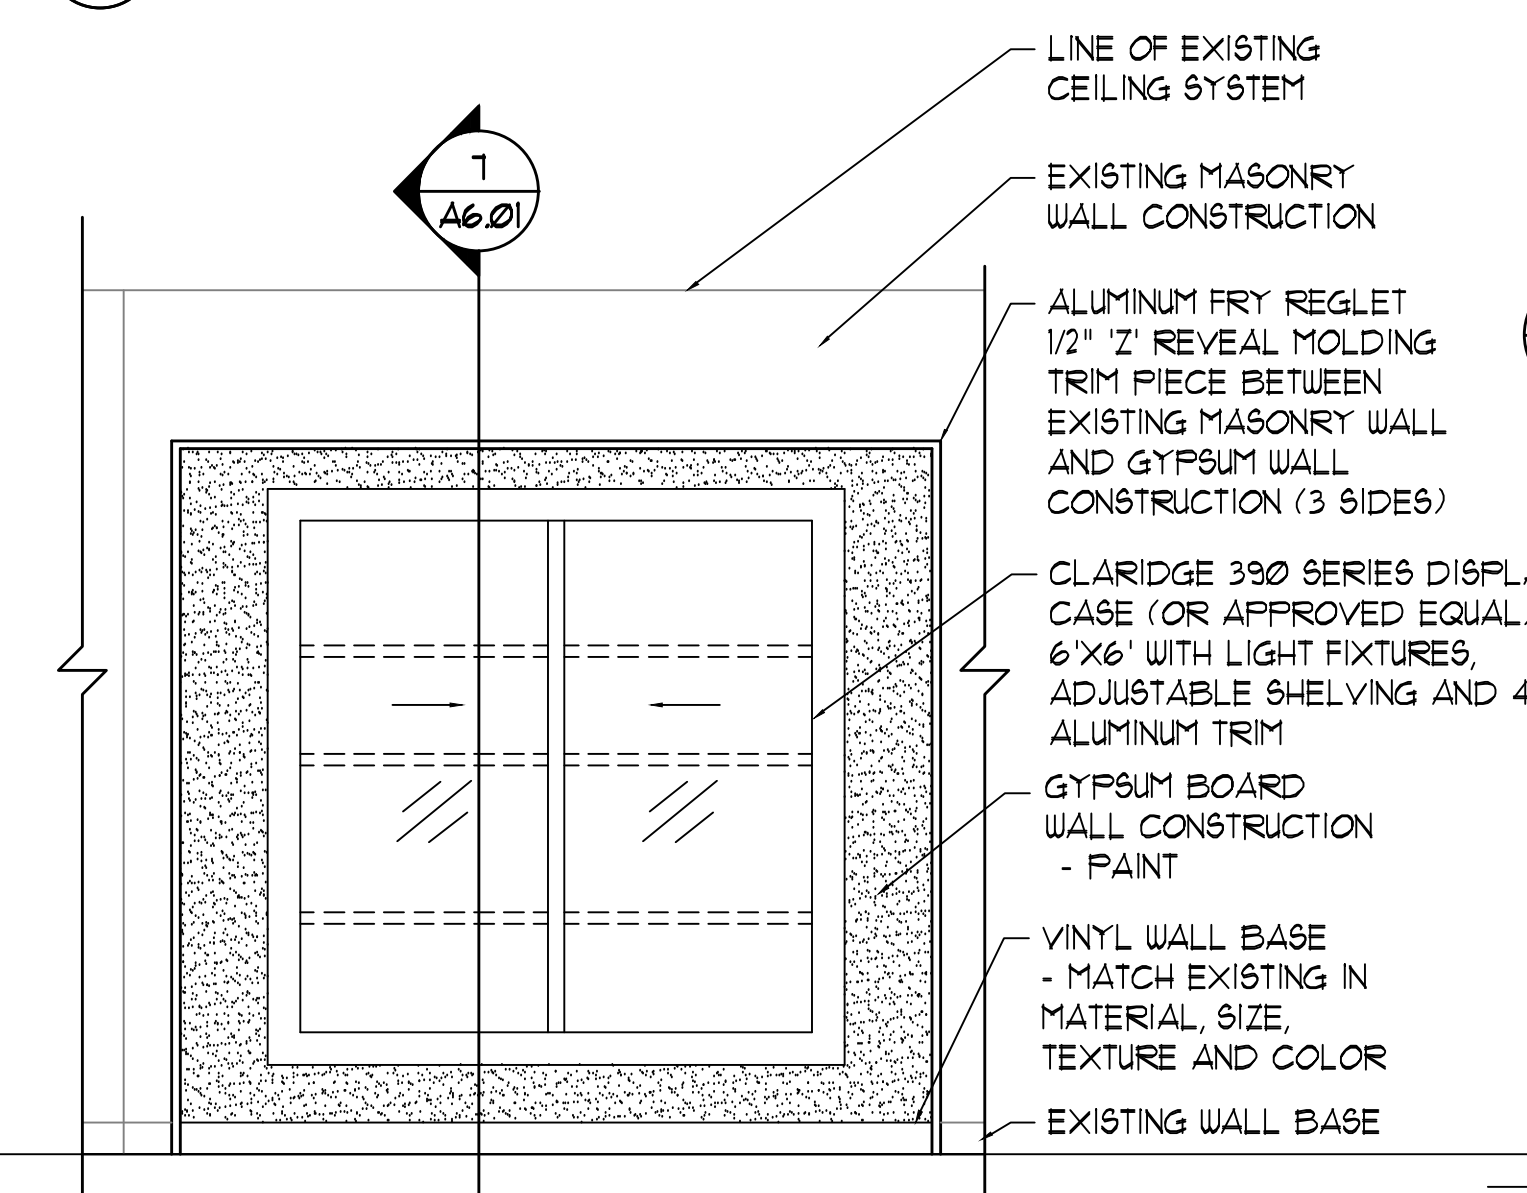


6 ELEVATION
1/2" = 1'-0"

7 WALL SECTION
3/4" = 1'-0"

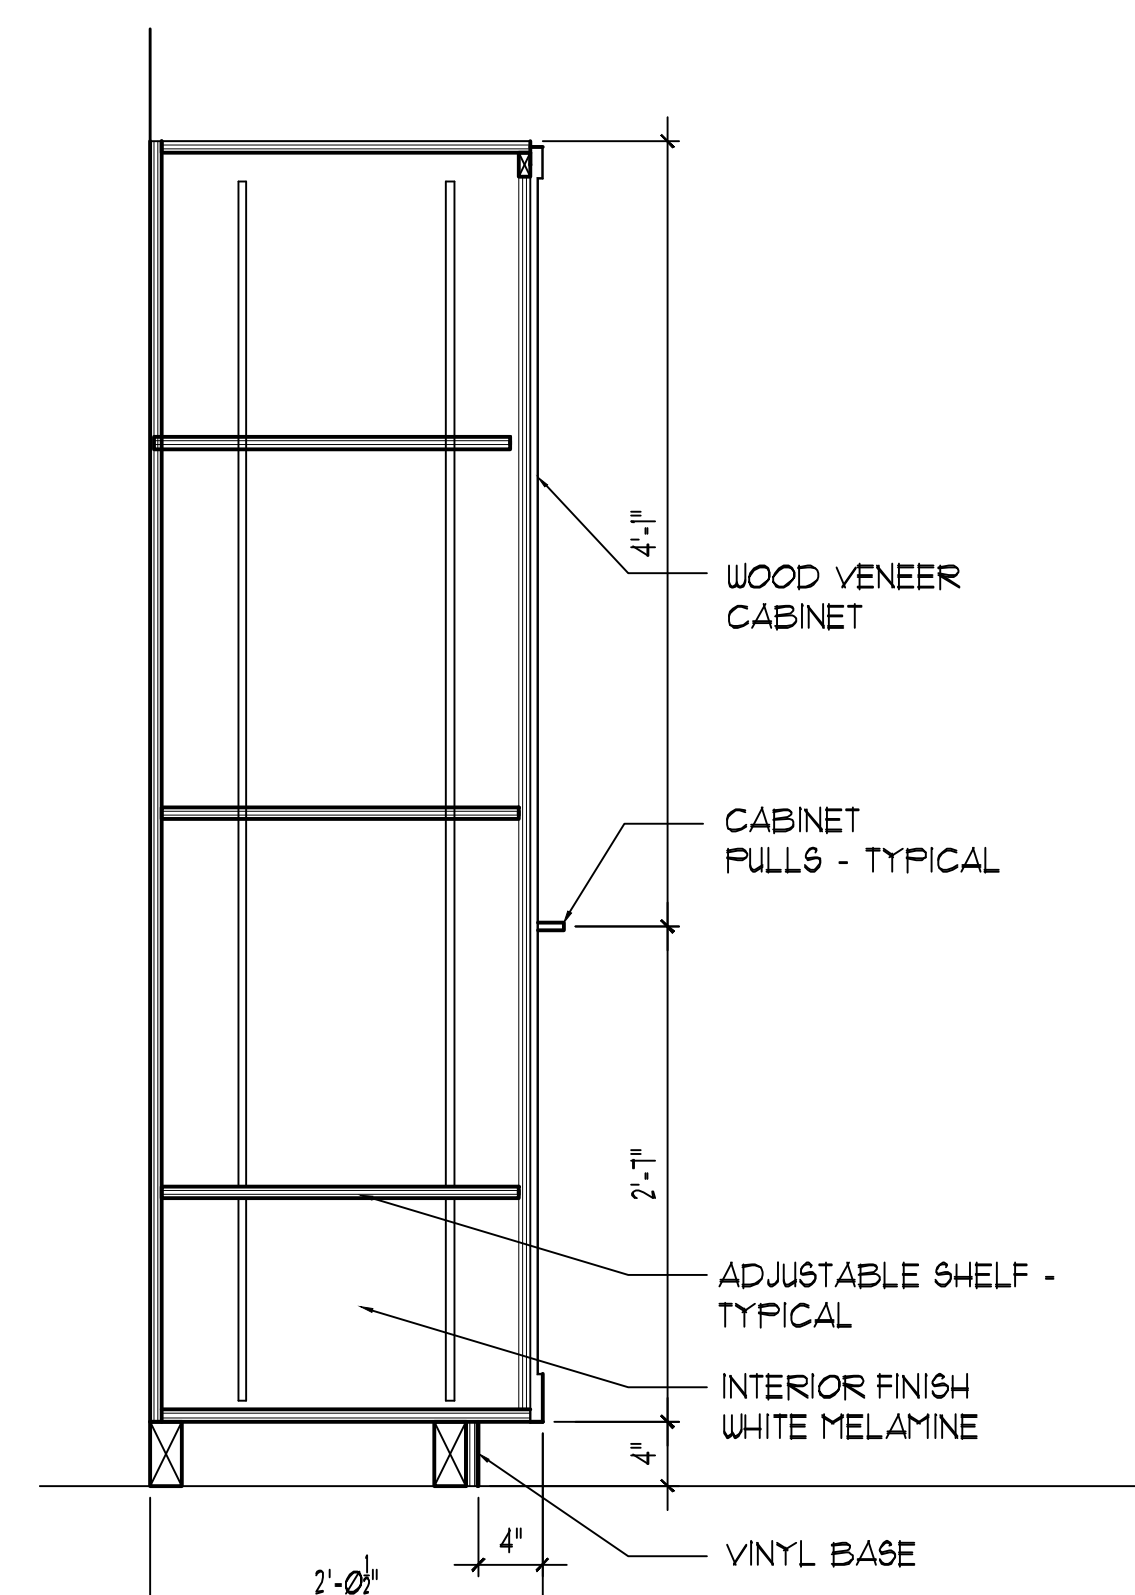

8 SECTION
1" = 1'-0"

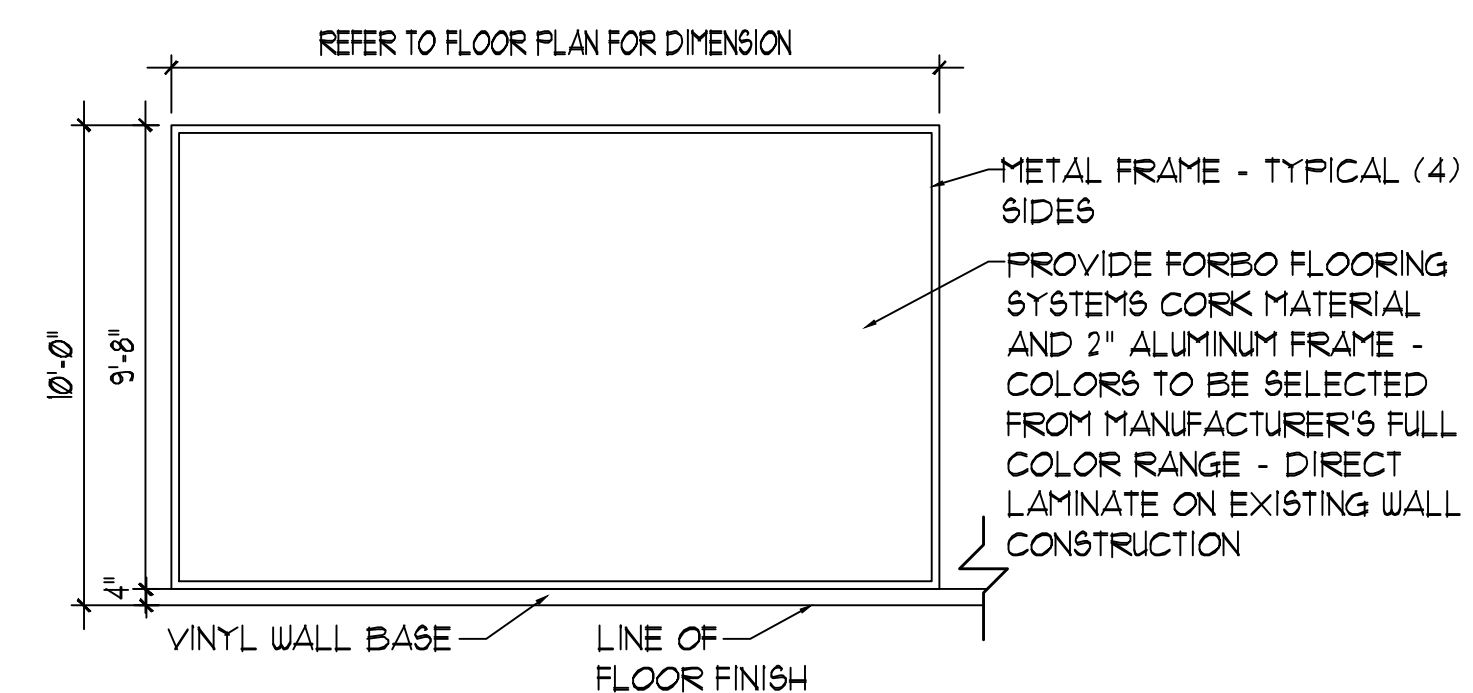

9 ELEVATION
1/4" = 1'-0"