

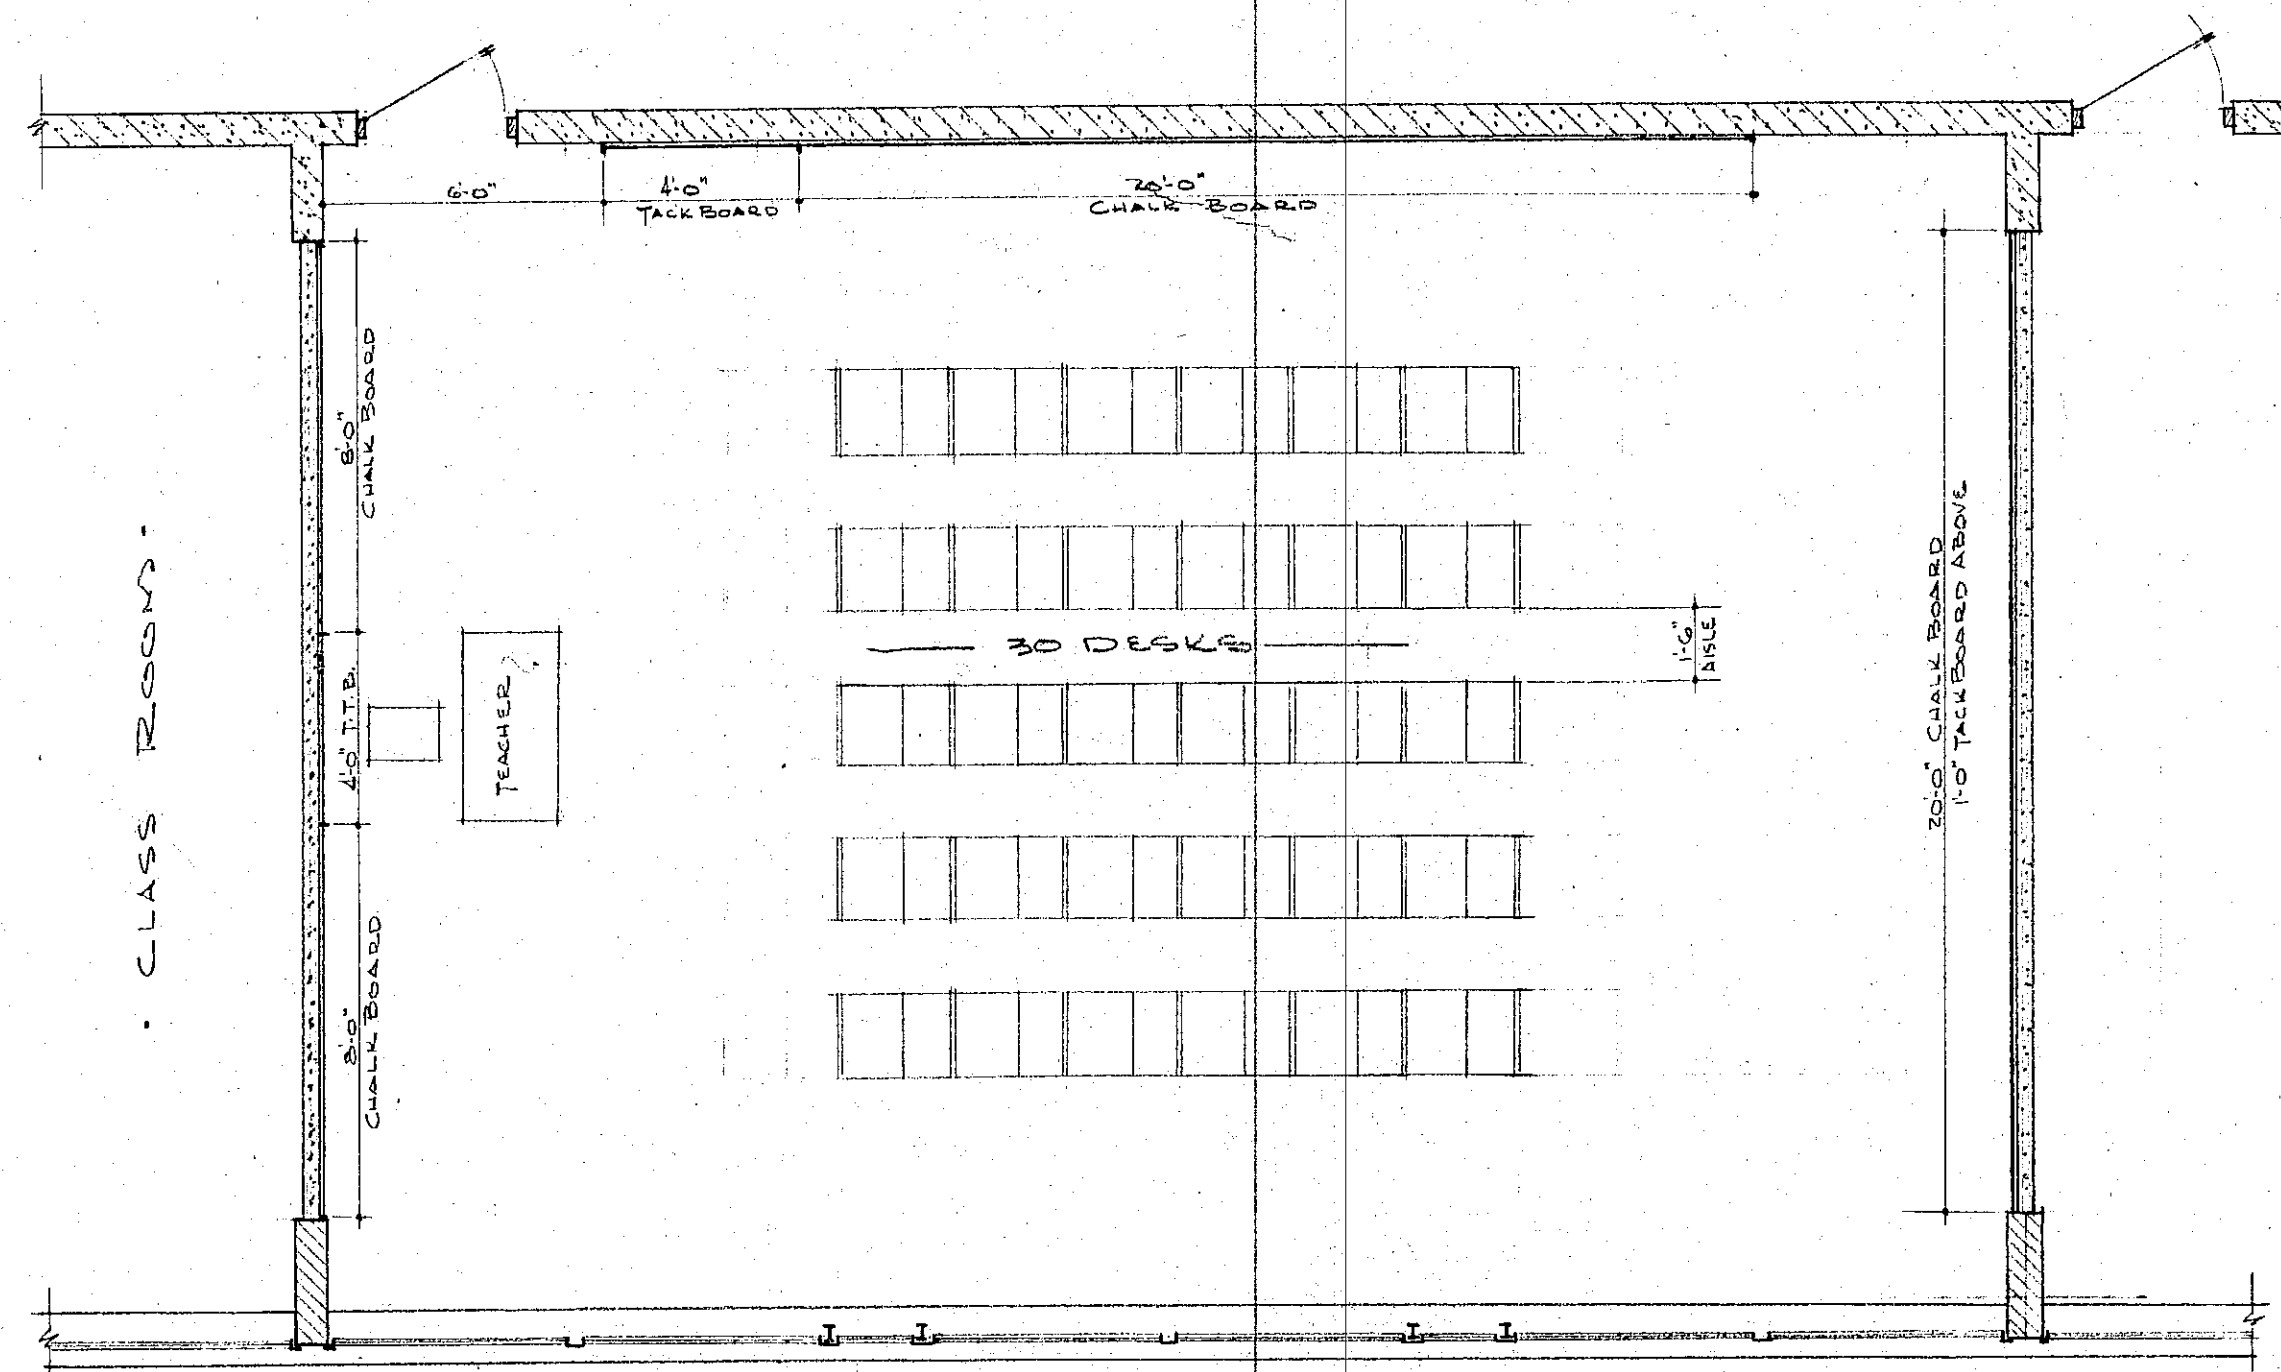
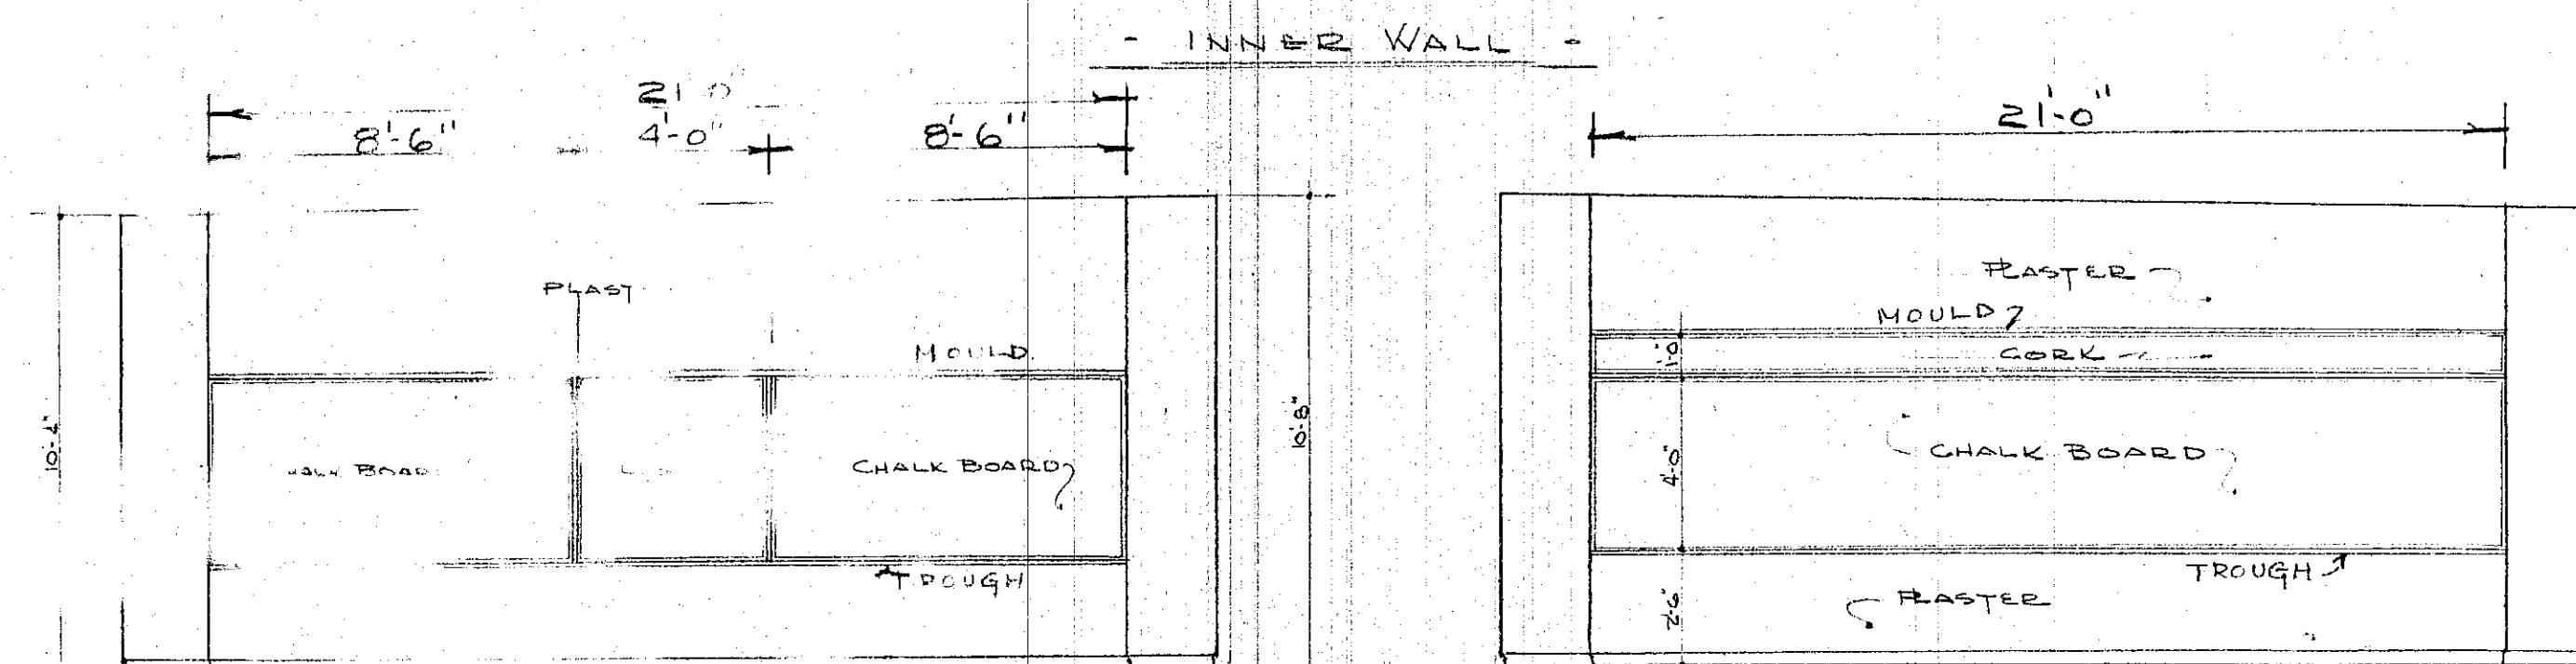


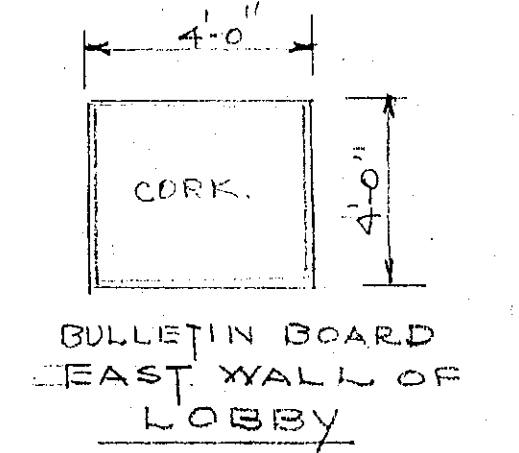


.. TYPICAL CLASSROOM PLAN ..
1/4" SCALE

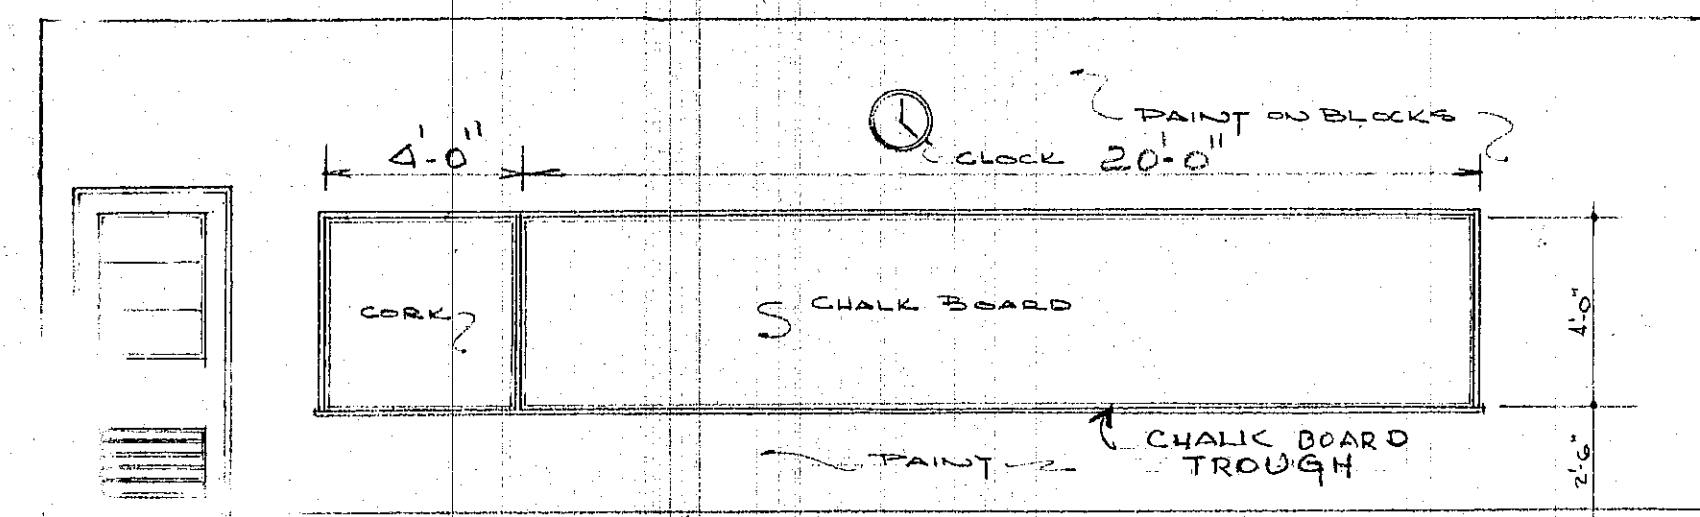


.. FRONT WALL ..

.. REAR WALL ..


.. TYPICAL CLASSROOM ELEVATIONS ..
1/4" SCALE

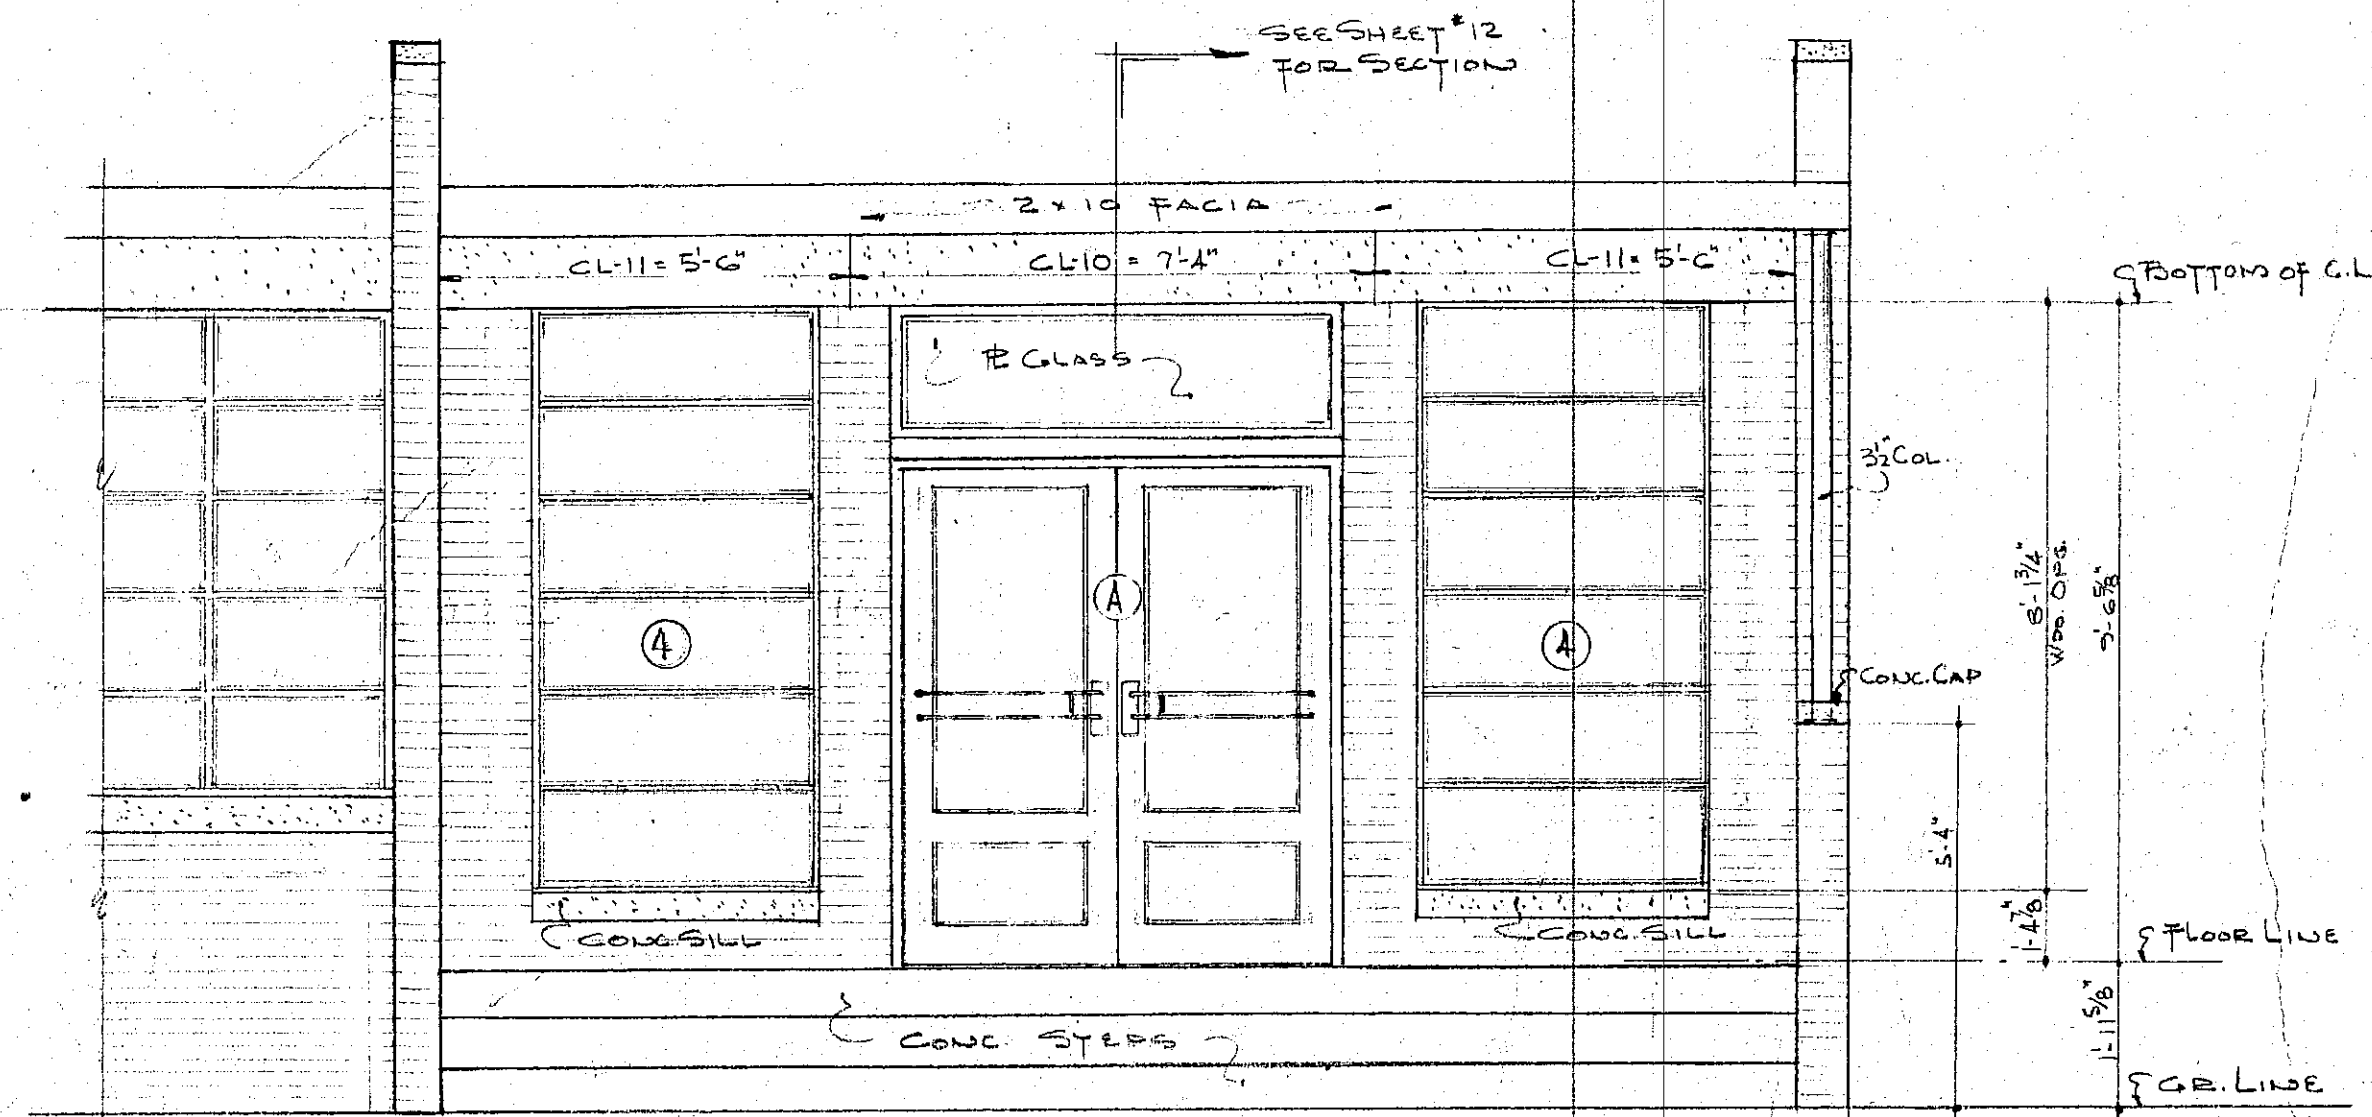


.. FRONT ENTRANCE ELEVATION ..
3/8" SCALE

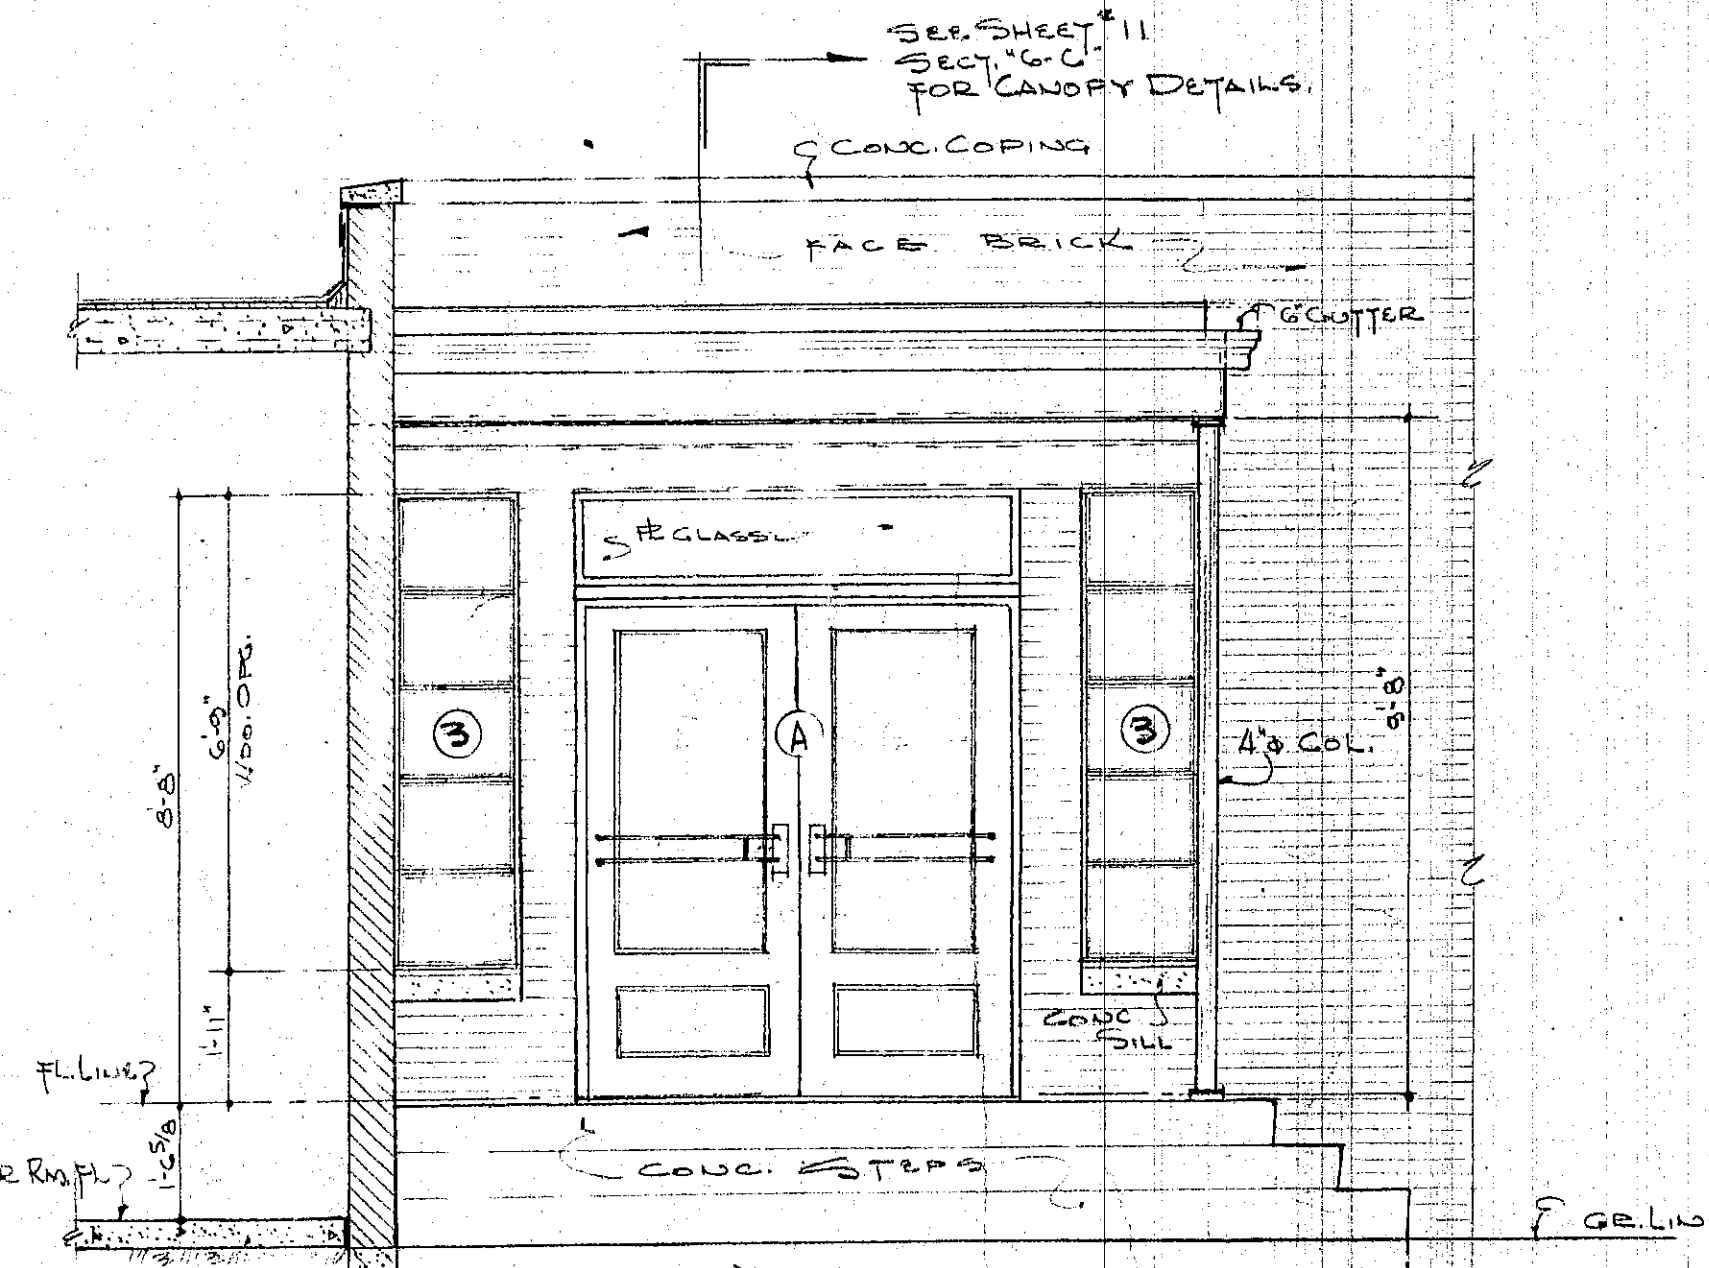


.. ELEVATION ..

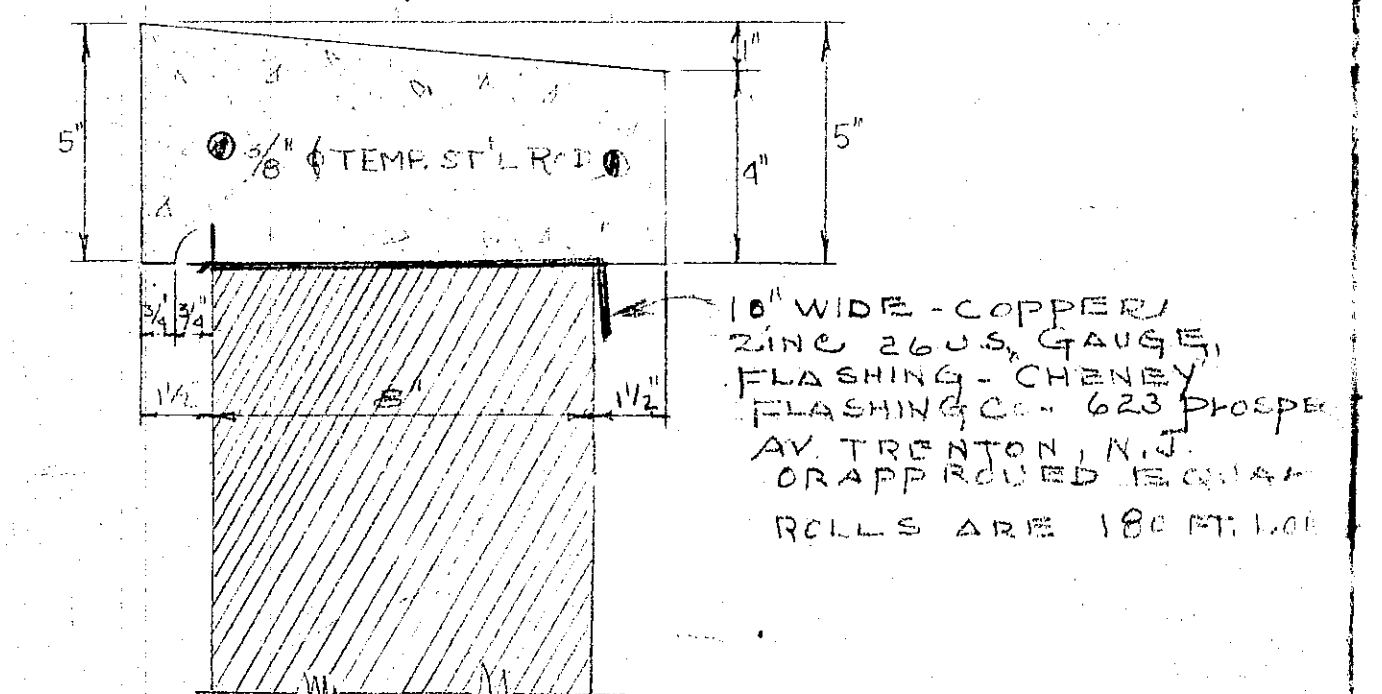


TYPICAL PRECAST COPING

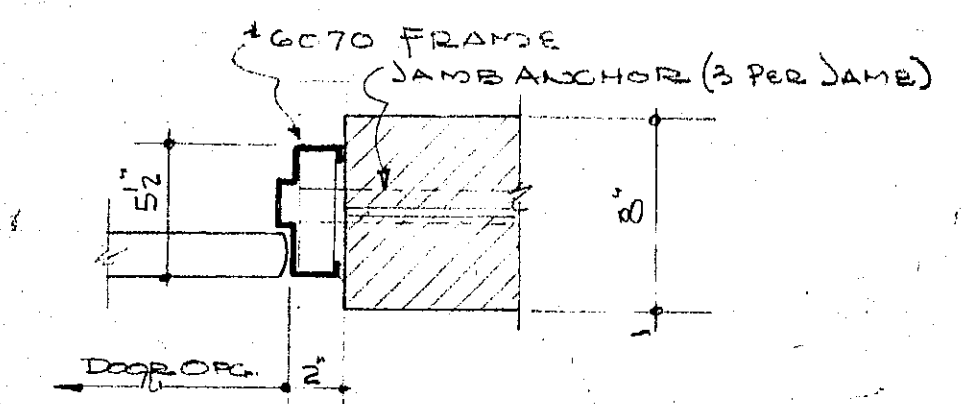

.. TYPICAL JAMB DETAIL ..
EXTERIOR DOOR
1/2" SCALE

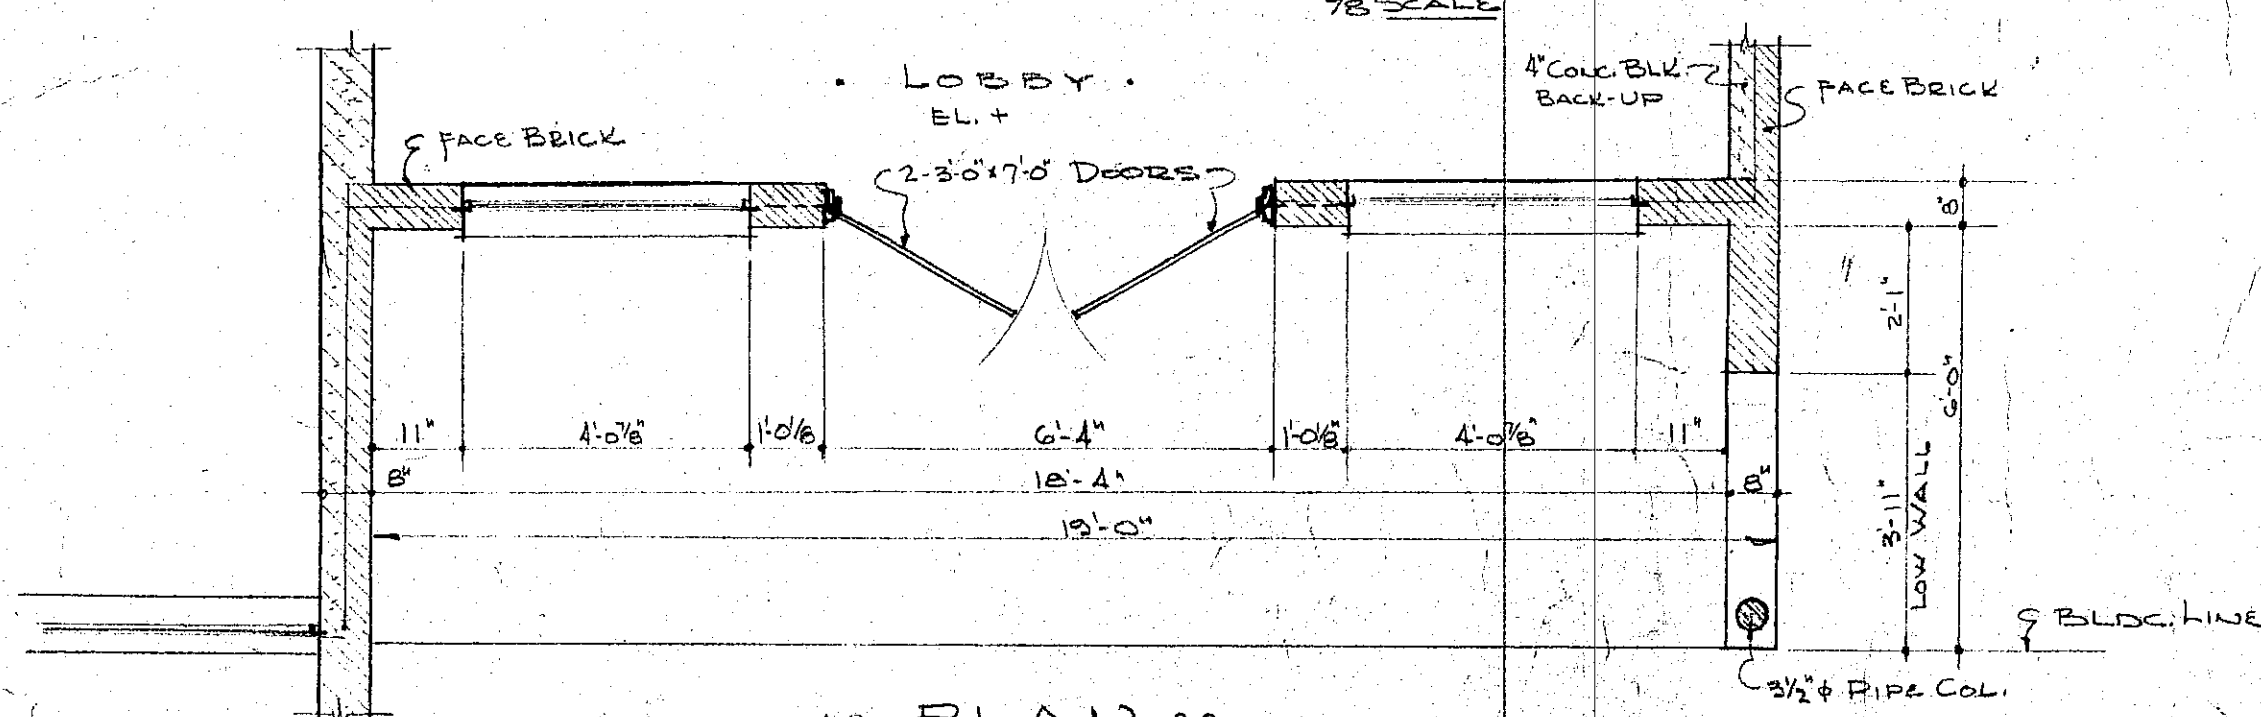

.. PLAN ..
3/8" SCALE

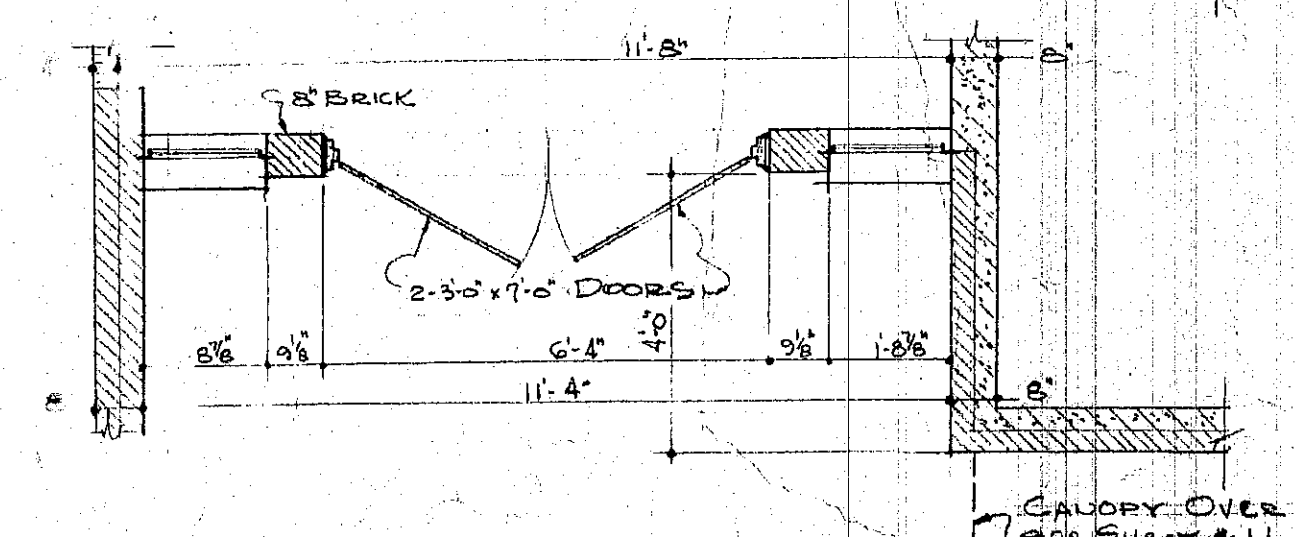

.. PLAN ..
EAST ENTRANCE
3/8" SCALE

LIBERTY TOWNSHIP SCHOOL
DETAILS ENTRANCES & CLASSROOMS
CHESTER L. STEMP
Structural and Design Engineer
Chesterton, Indiana