
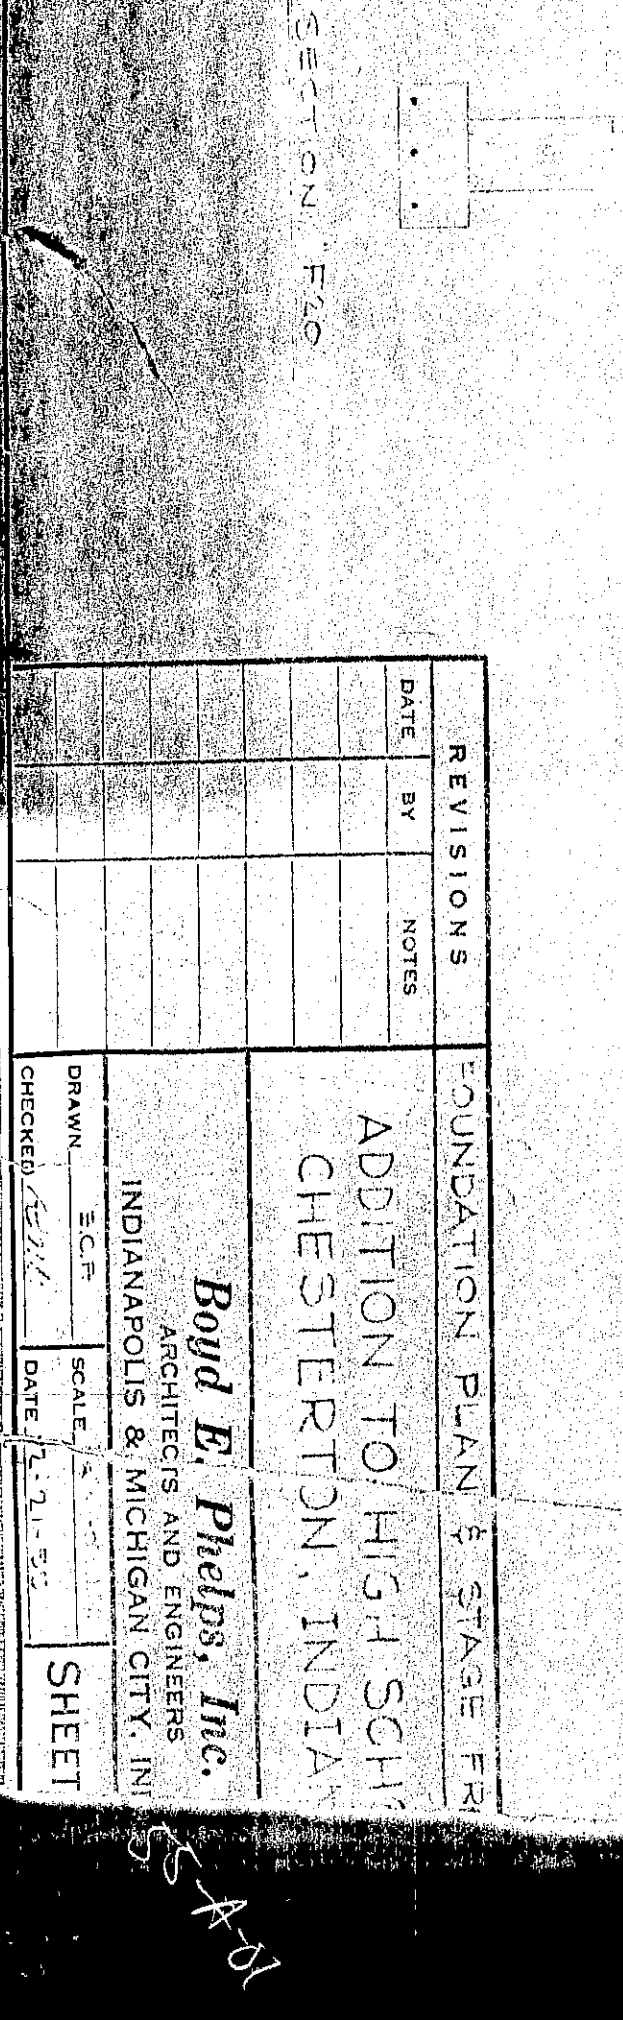


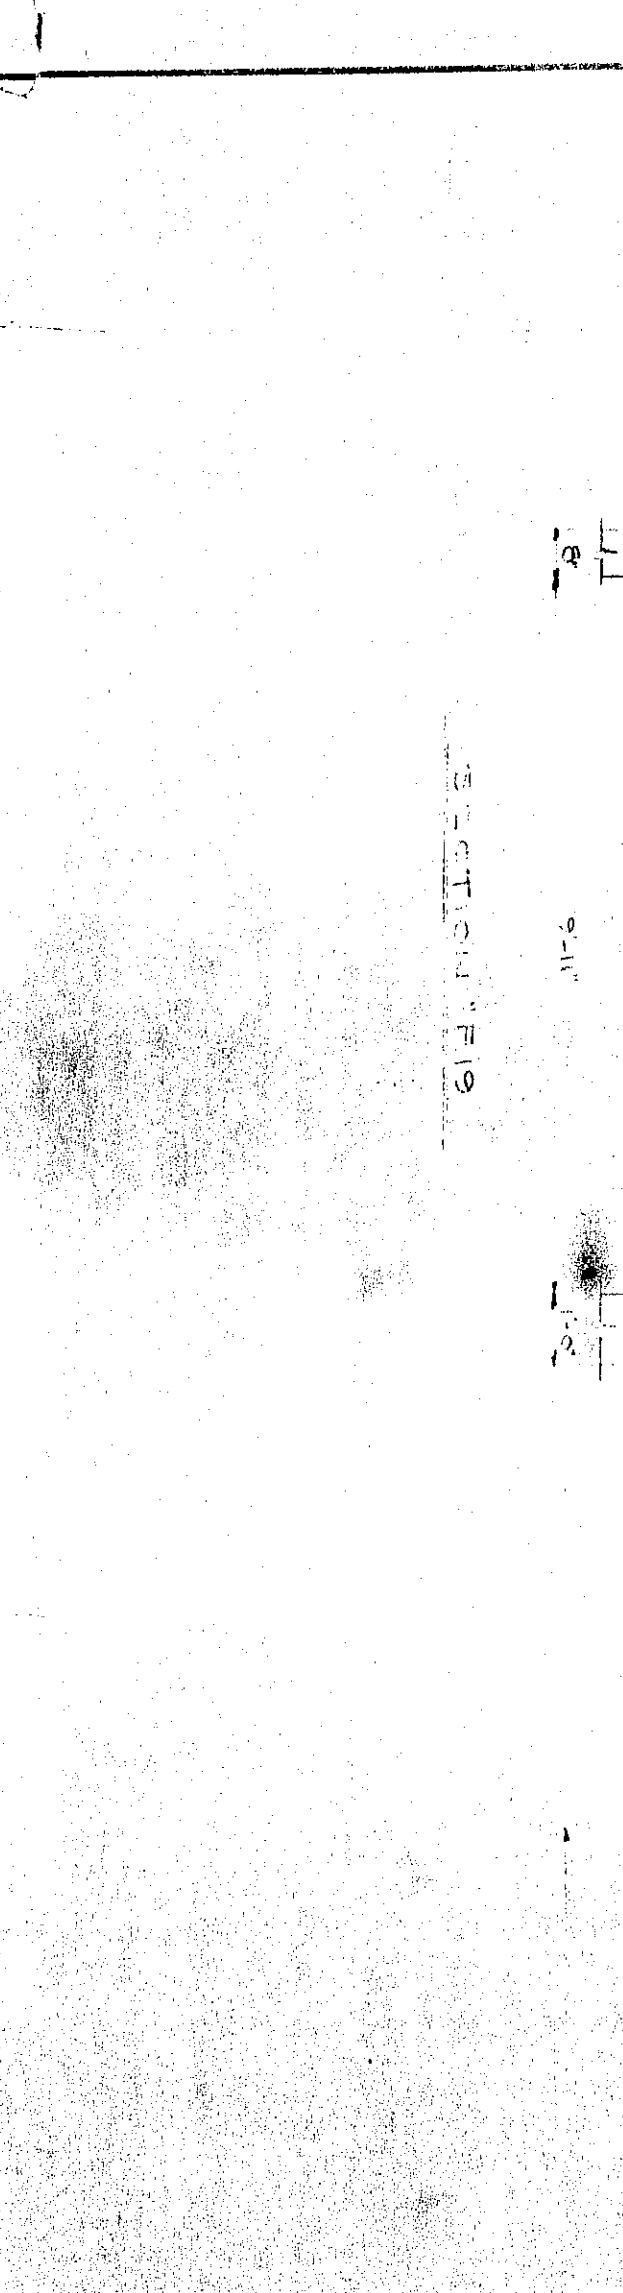

DATE	BY	NOTES
FOUNDATION PLAN & GRADE SHEET ADDITION TO HIGH SCHOOL CHESTERLTON, INDIANA		
Bond E. Phelps, Inc. ARCHITECTS AND ENGINEERS INDIANAPOLIS & MICHIGAN CITY, IN.		
DRAWN	S.C.	SCALE
CHECKED	E.C.P.	DATE
		SHEET