


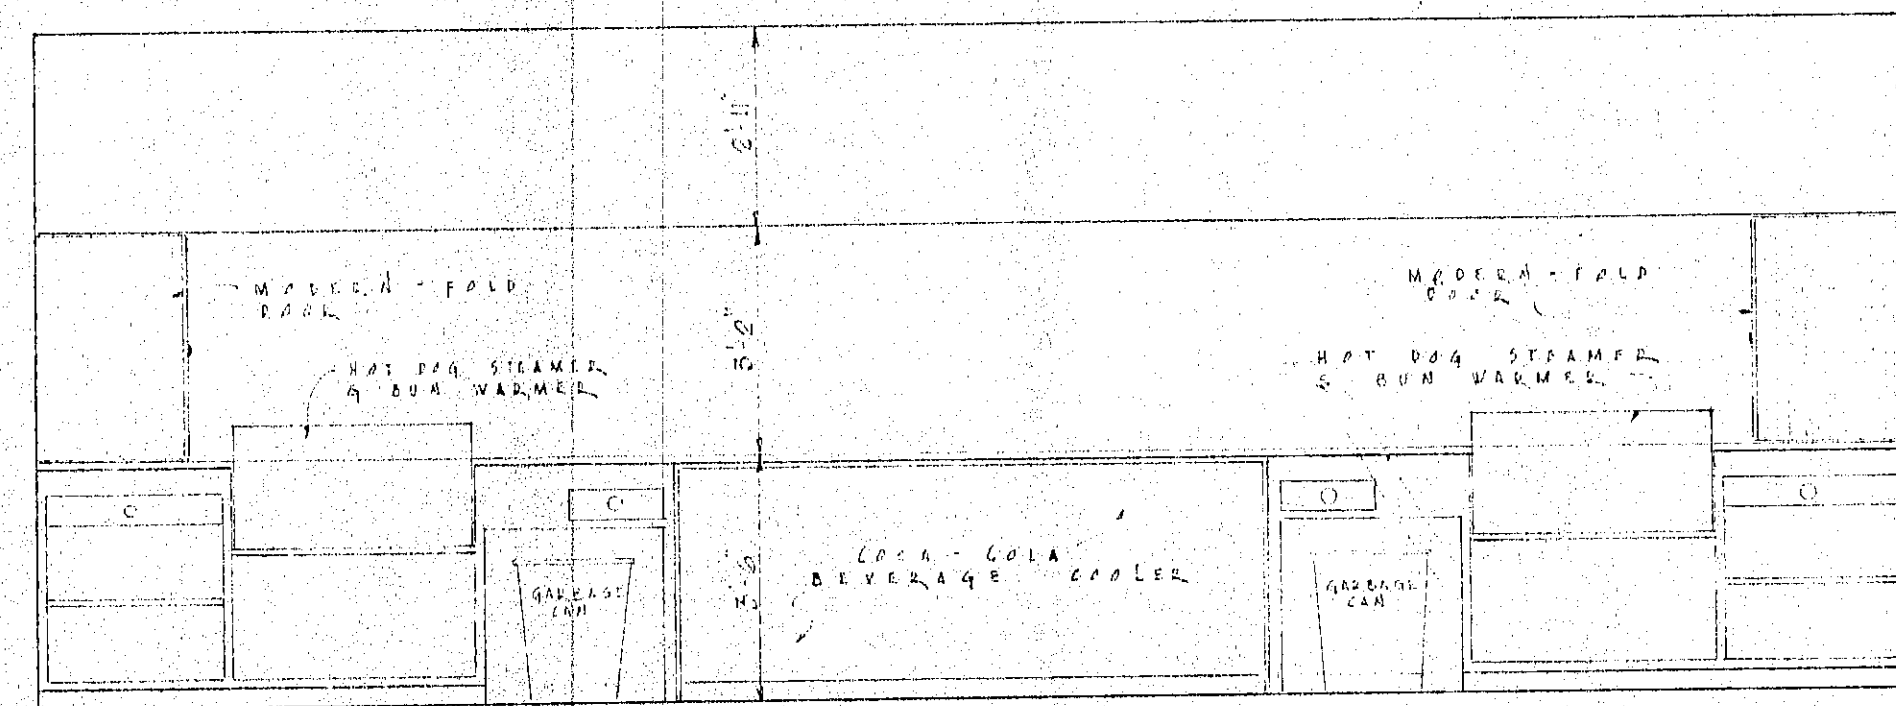
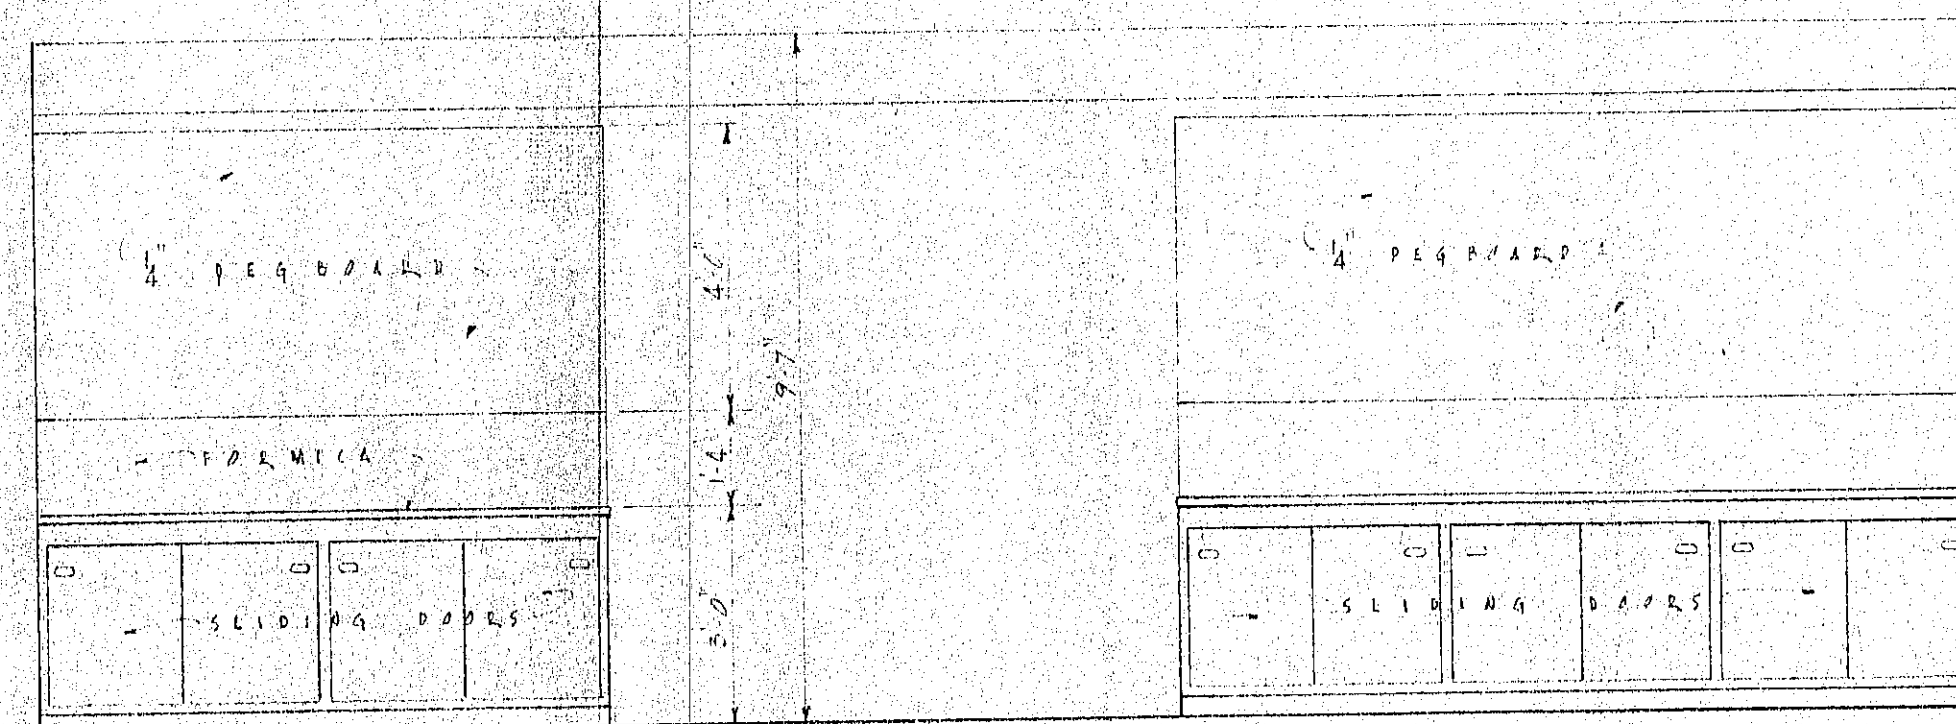


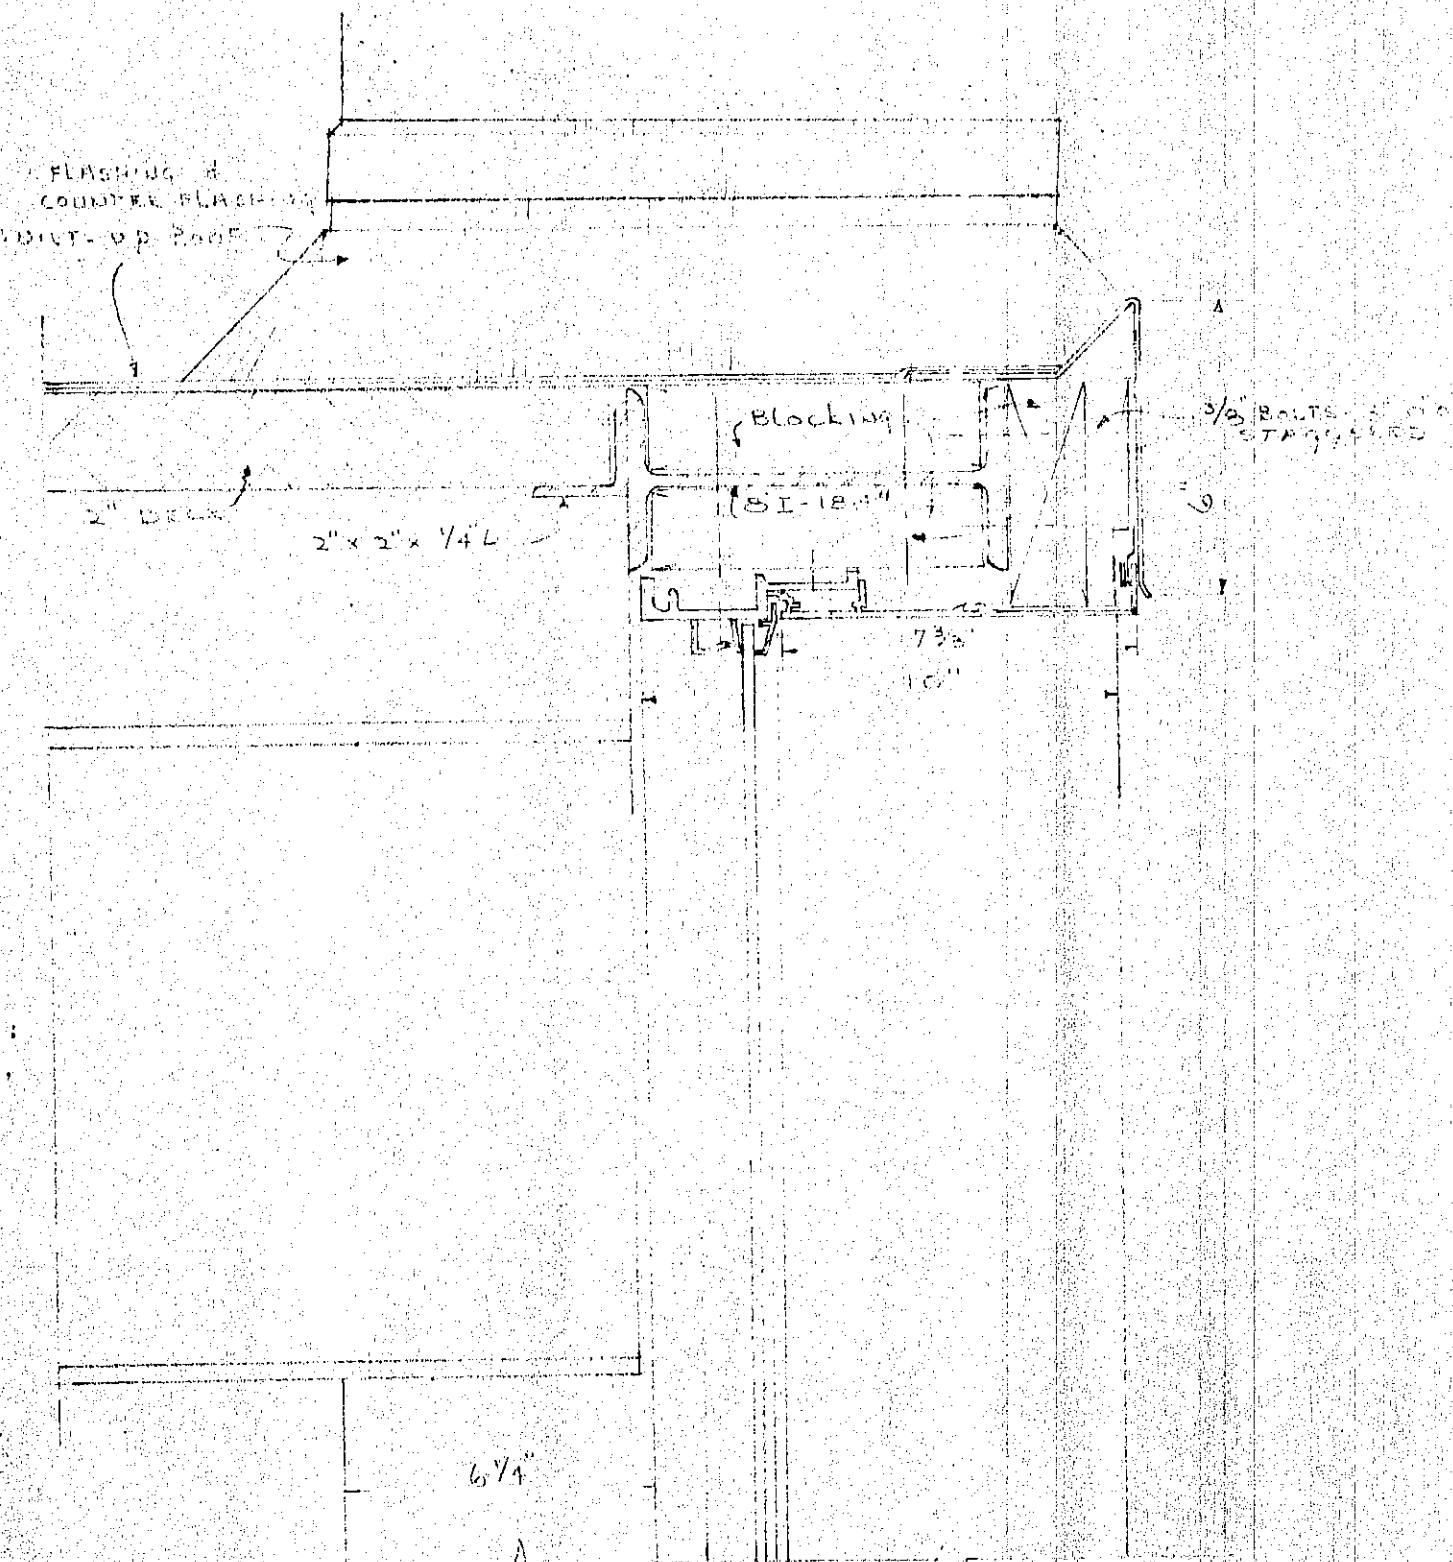

ELEVATION "C-C"

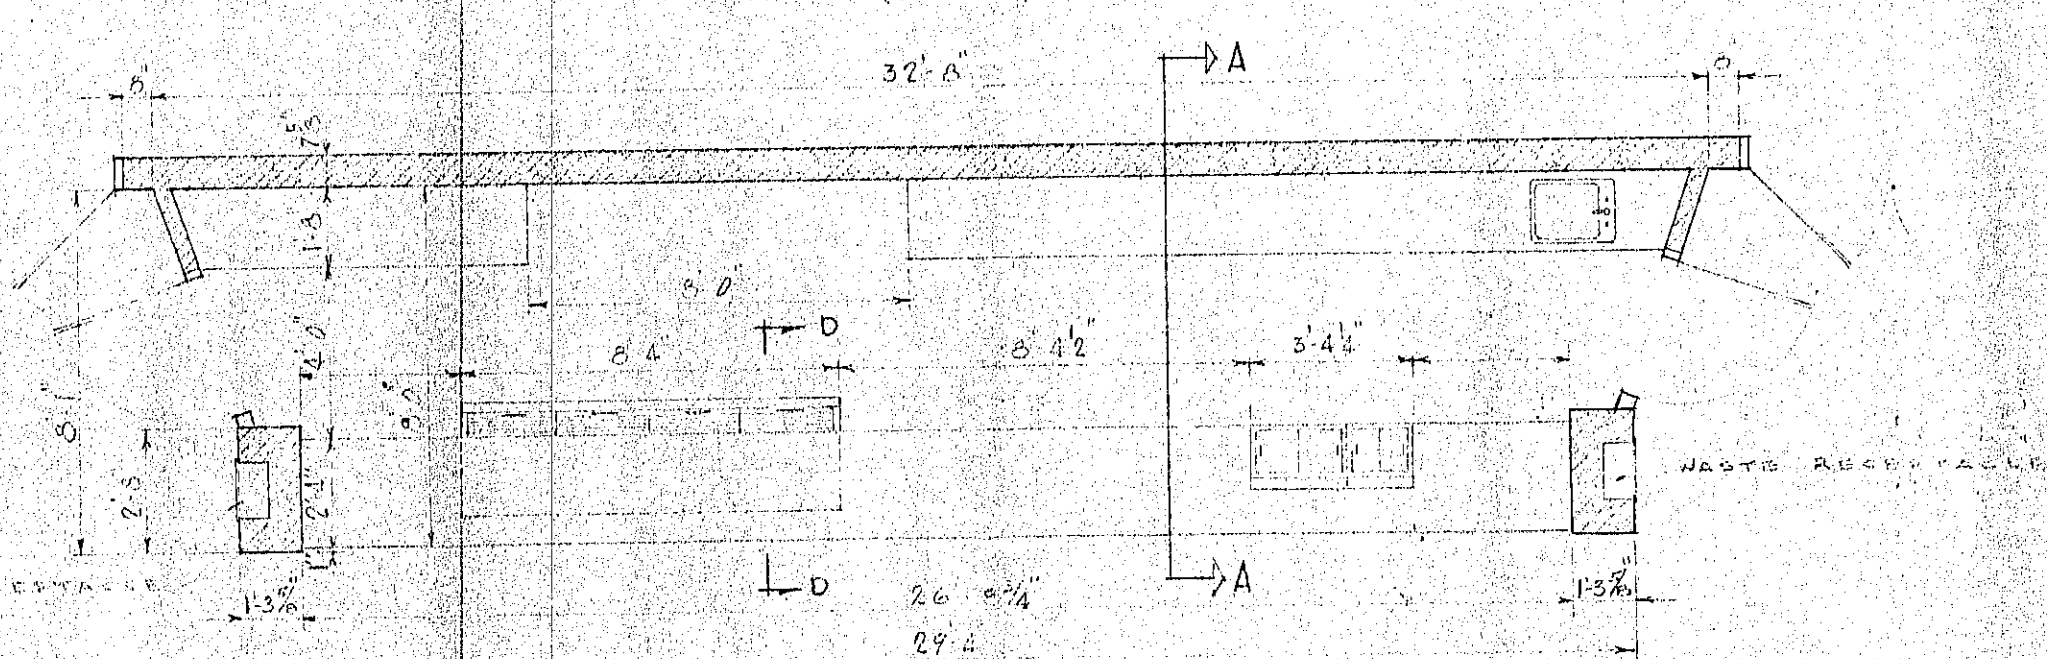

ELEVATION "B-B"

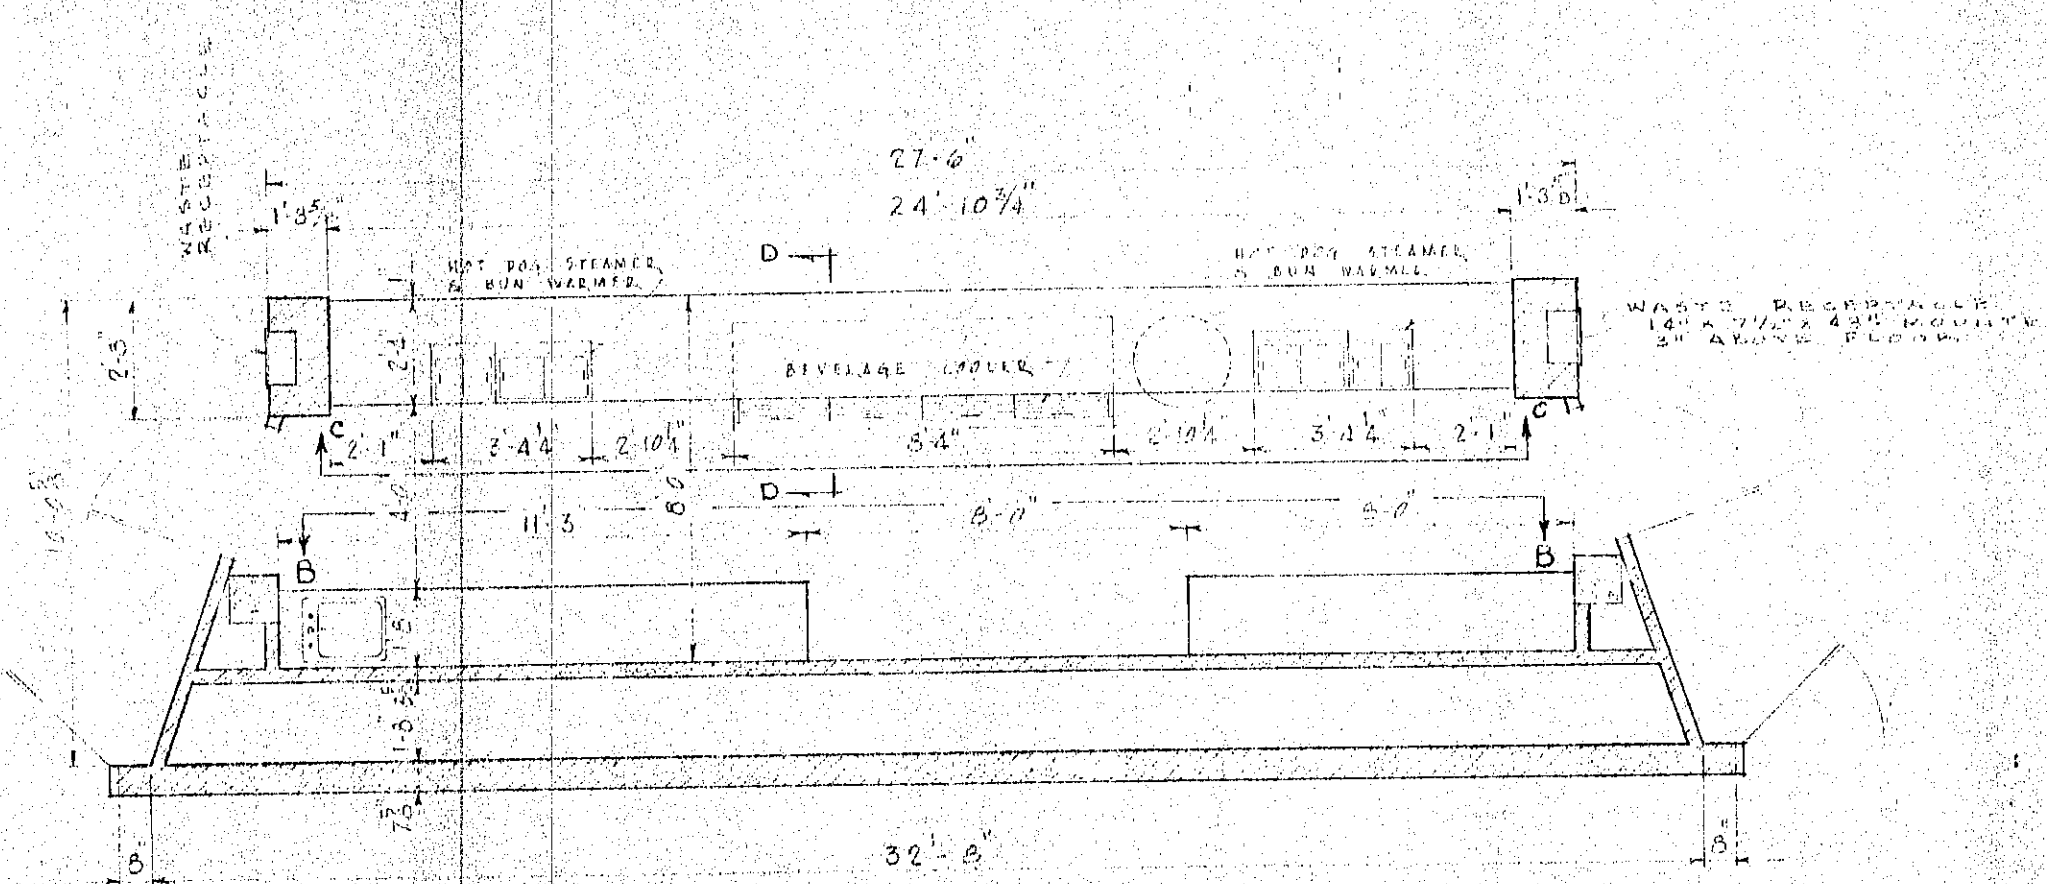


HEAD


JAMB

VERTICAL MULTIVIS


HORIZONTAL MULTIVIS

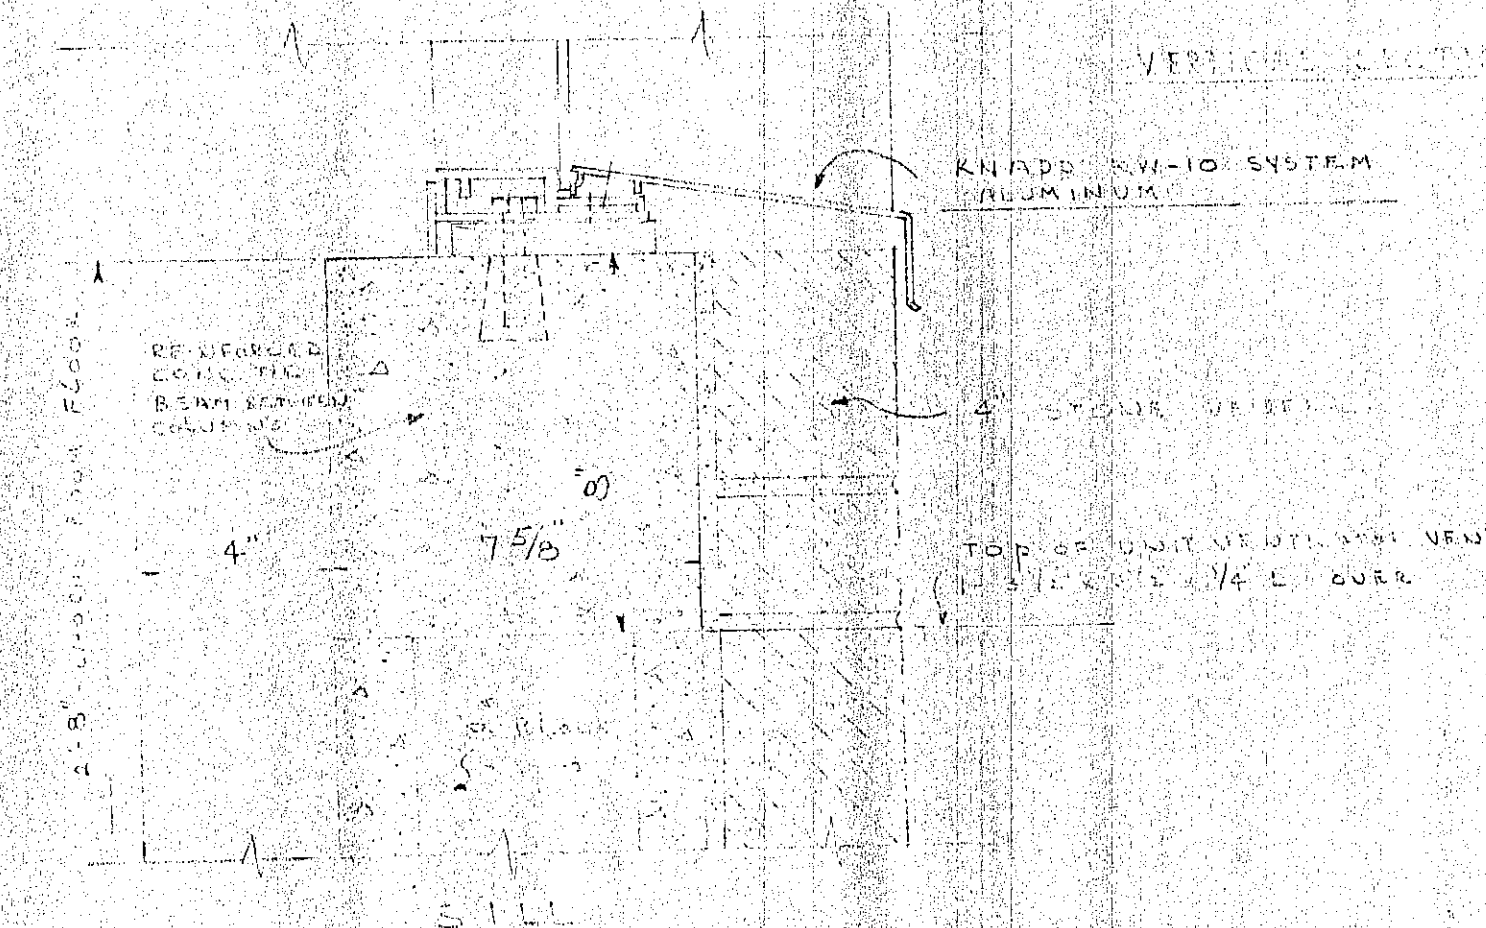

CHORUS DOOR

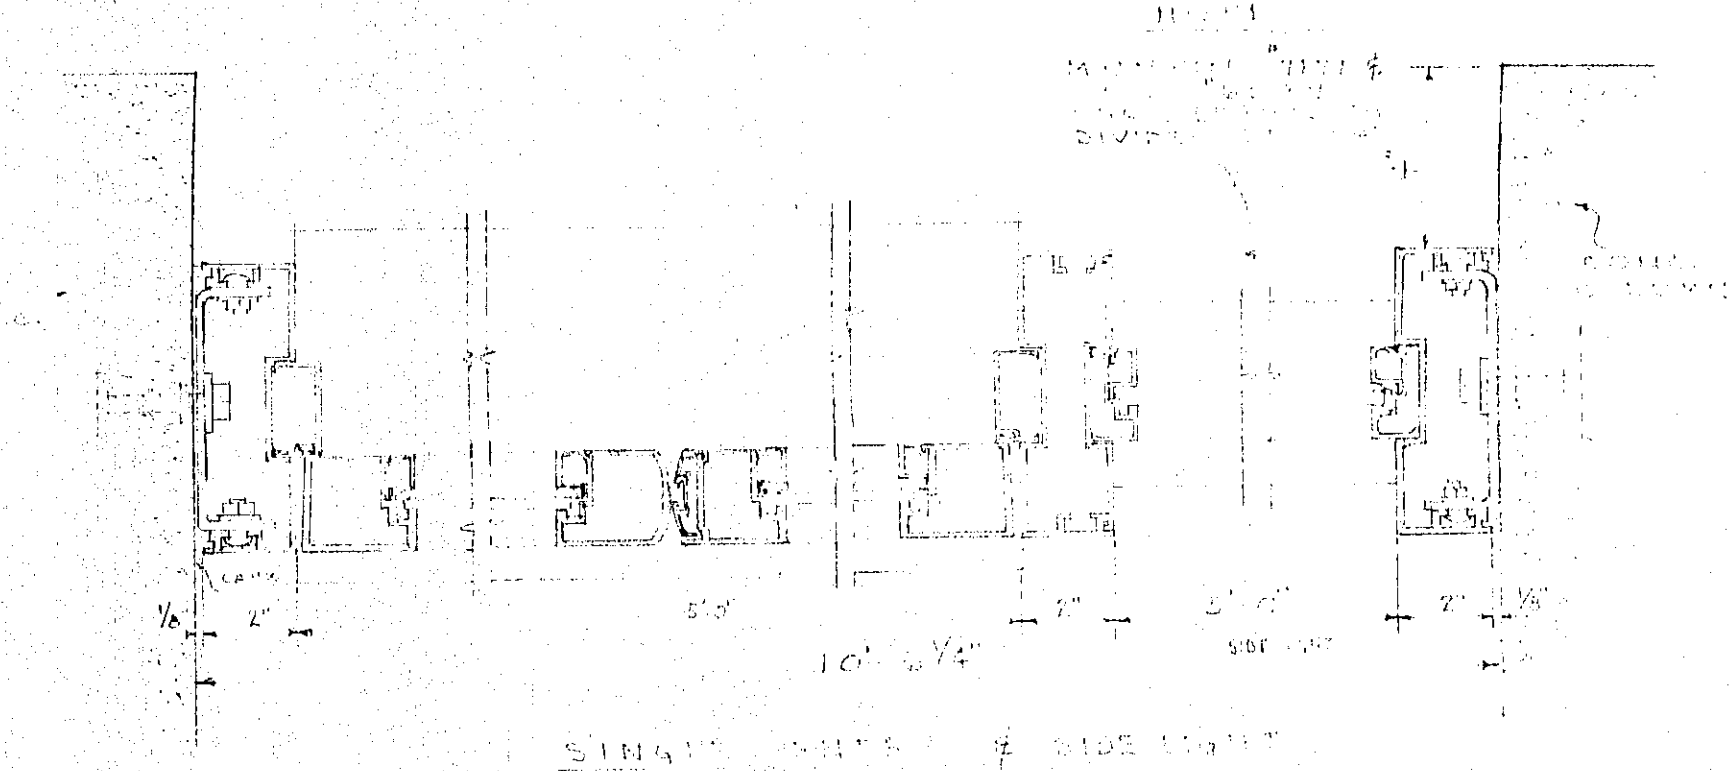


DOUBLE ENTRY

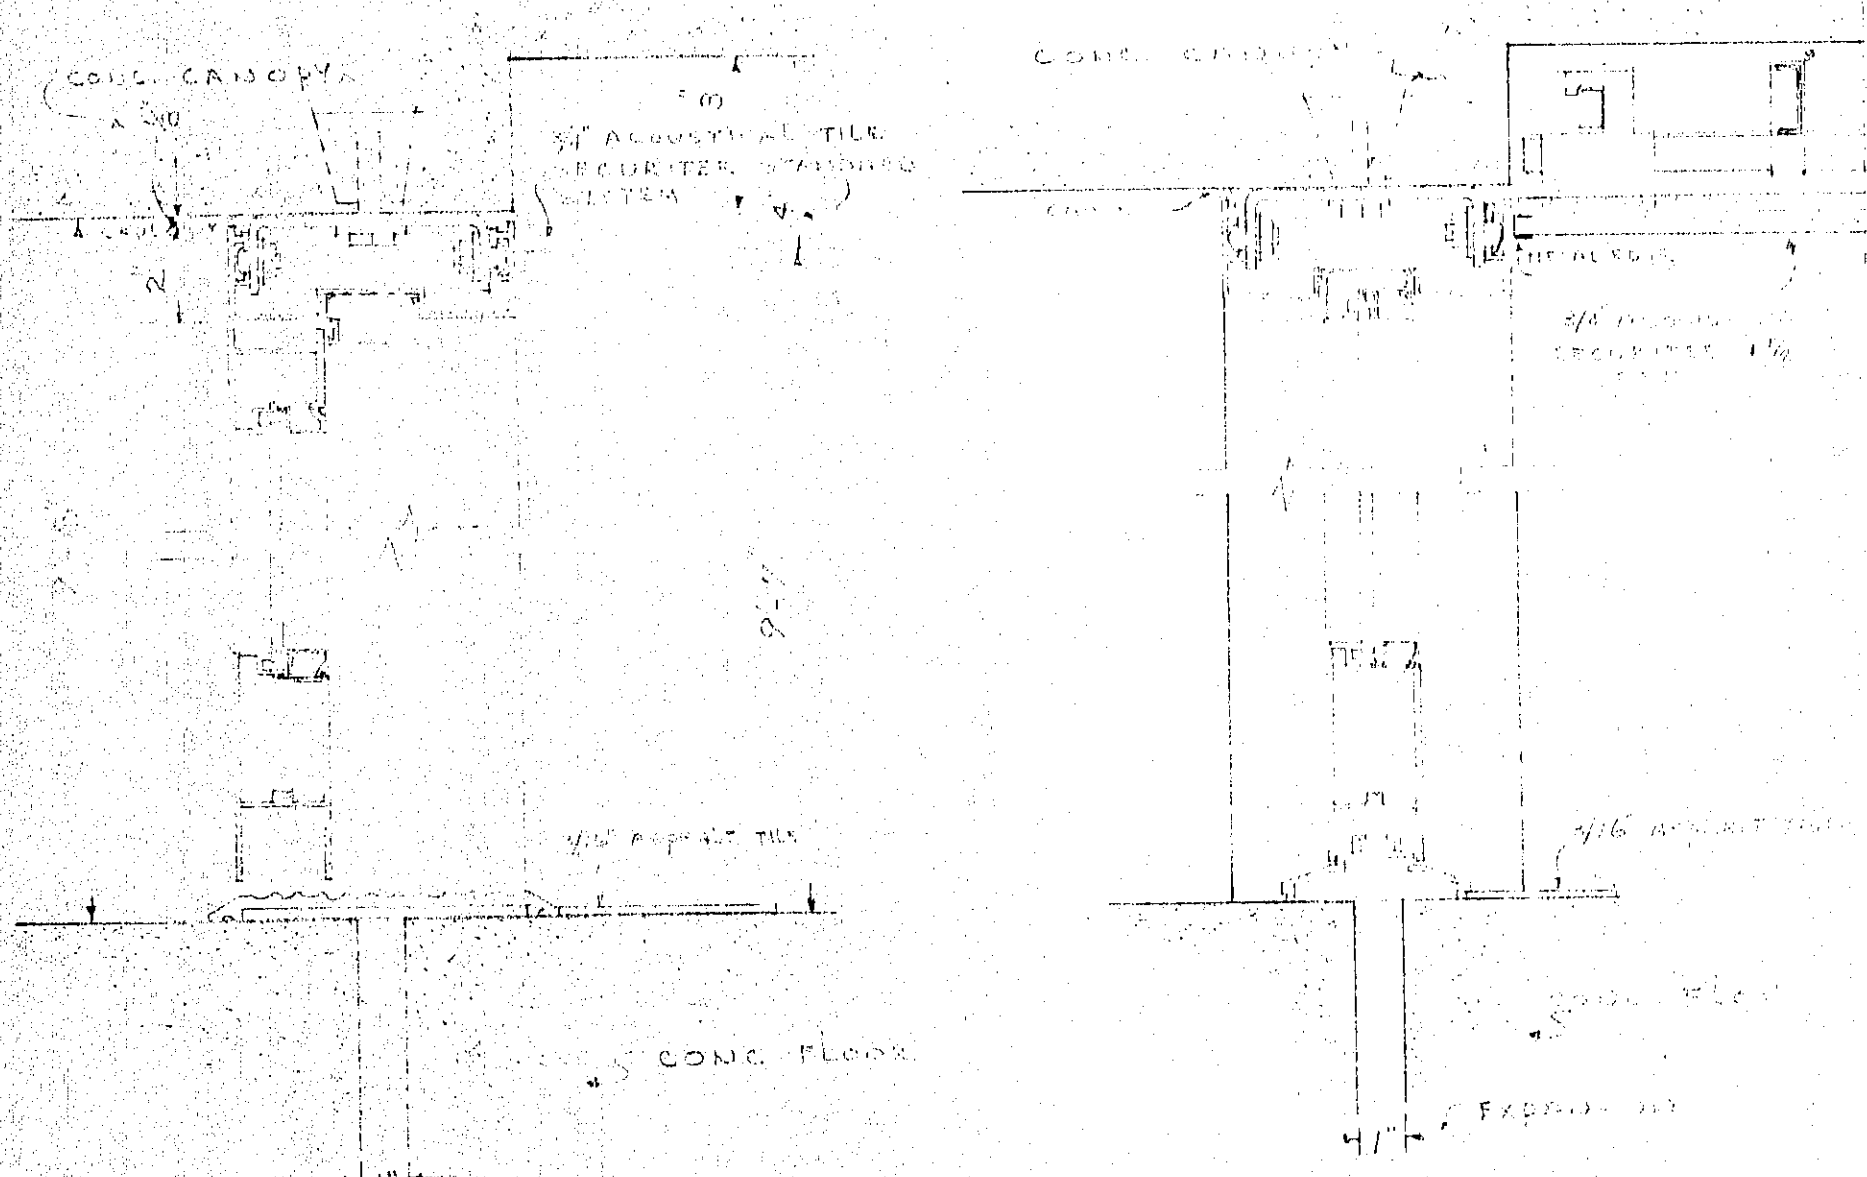

VERTICAL SECTION OF DOOR

SCALE 1/8" = 1'-0"

DATE: APR 18, 1958

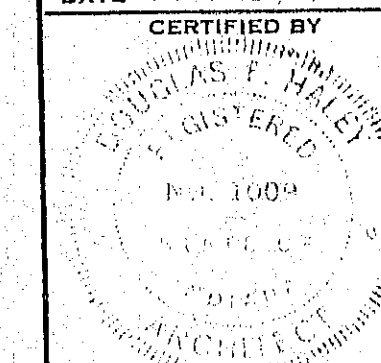

SNACK BAR & FRONT ENTRANCE DETAILS
PHYSICAL EDUCATIONAL BUILDING
WESTCHESTER TOWNSHIP HIGH SCHOOL
CHESTERTON, INDIANA
SCHUTT-HALEY, ASSOCIATES
ARCHITECTS AND ENGINEERS
510 JEFFERSON ST. GARY, IND.