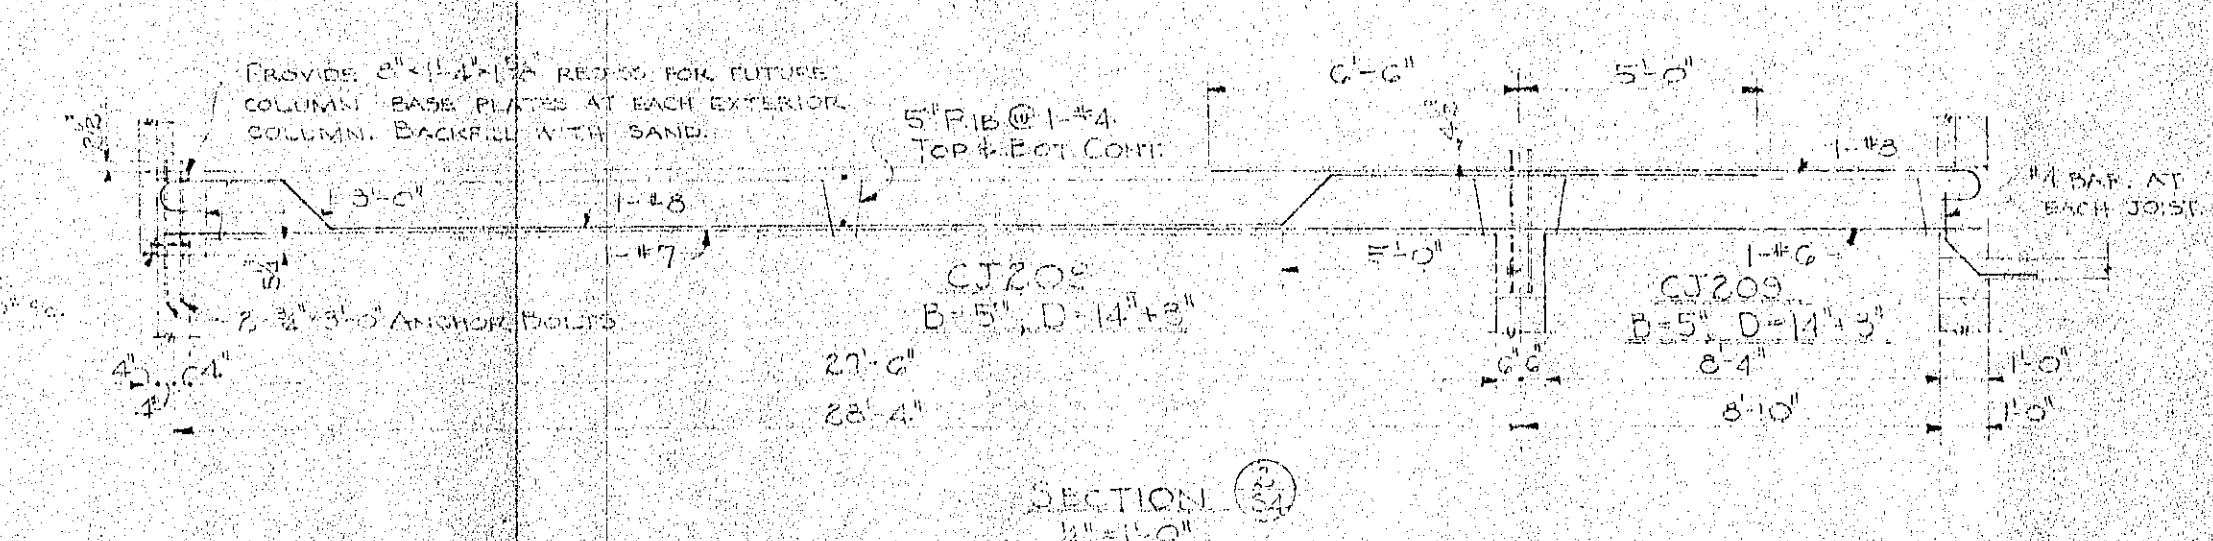
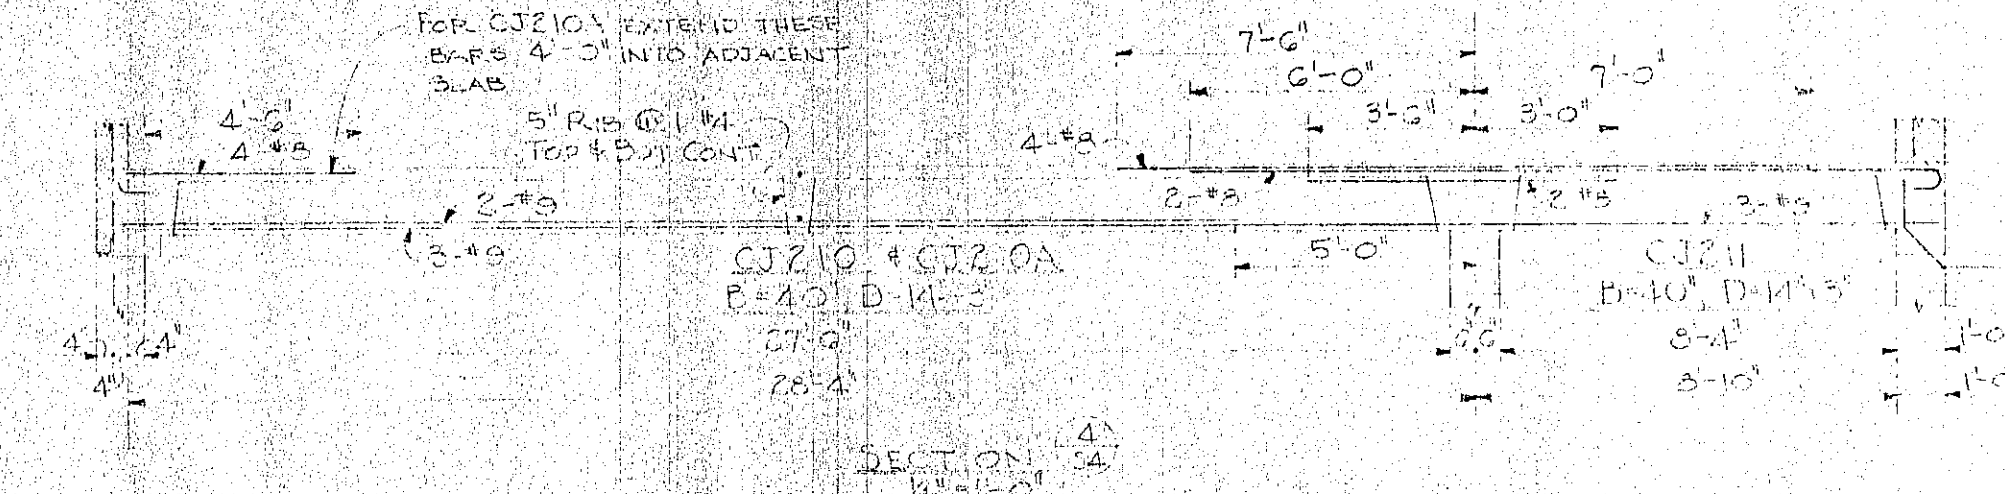
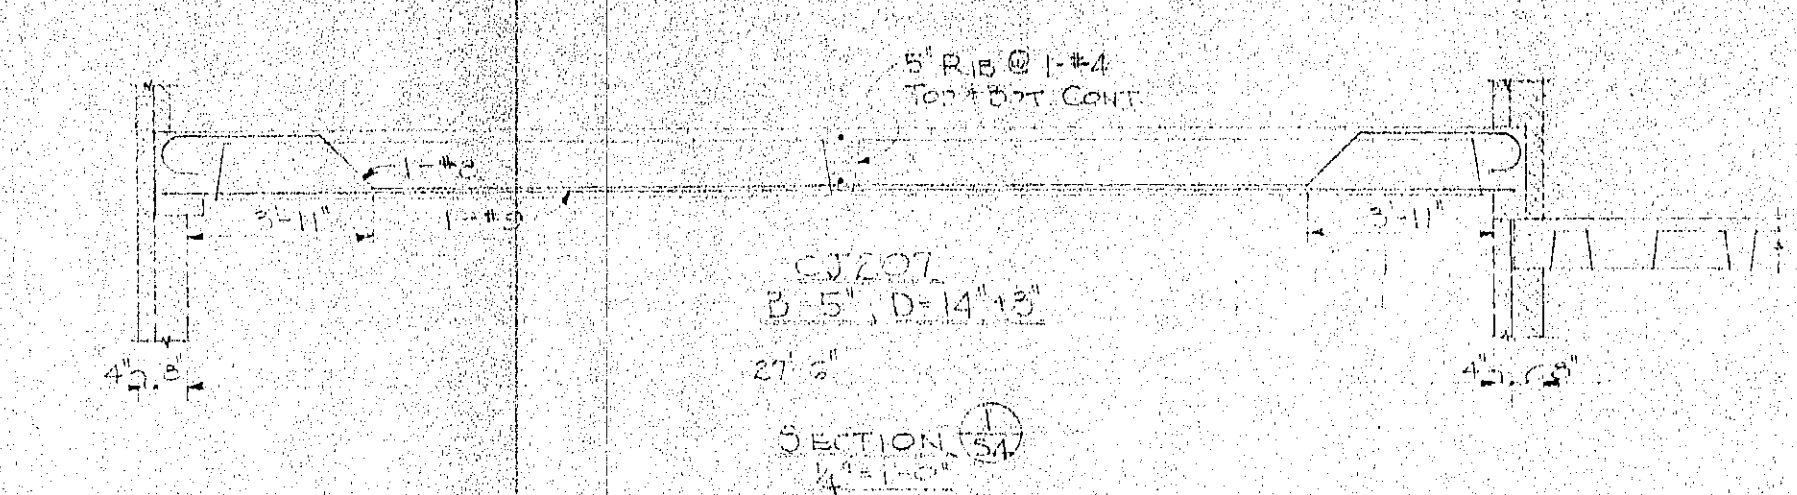
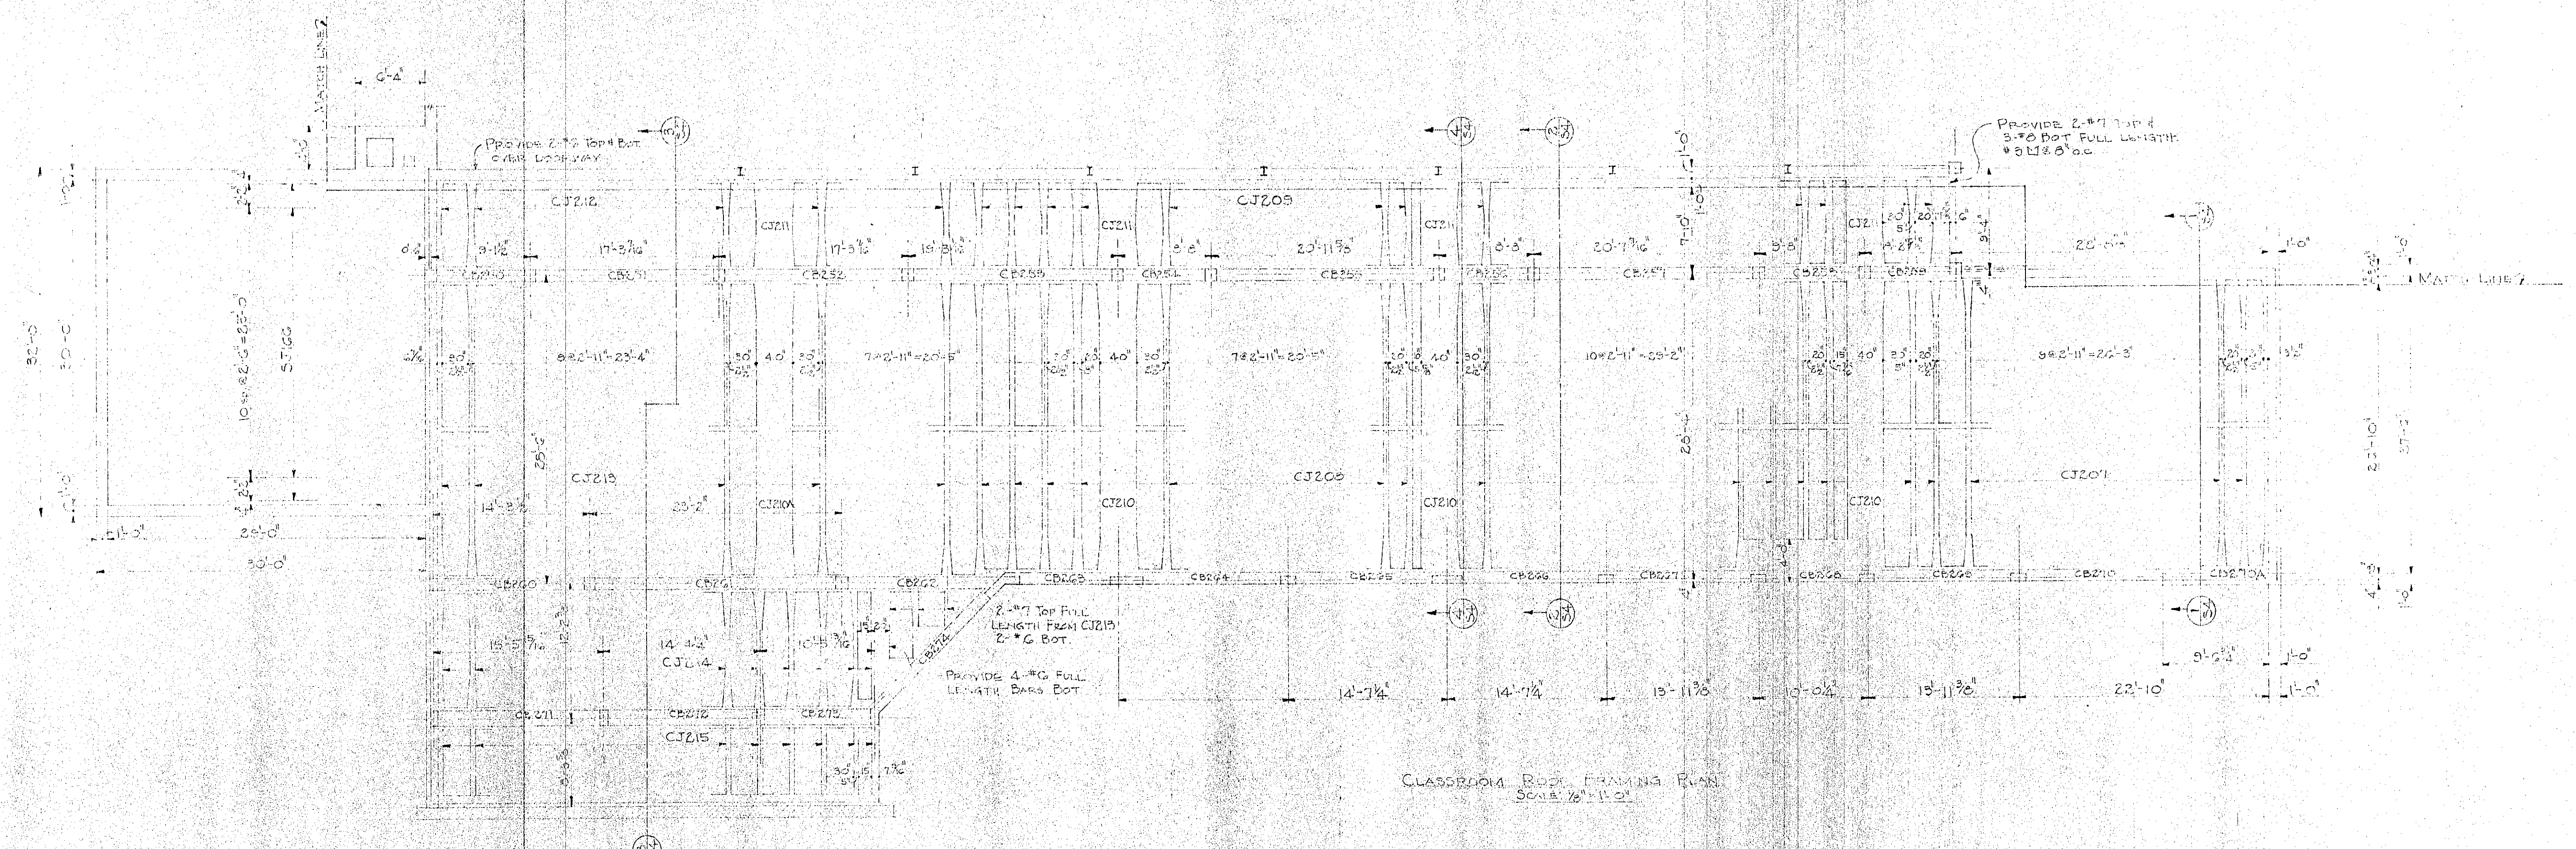


JAMES A. MCCARTHY AND ASSOCIATES
PROFESSIONAL ENGINEERS
401 ST. JOSEPH BANK BUILDING
SOUTH BEND, INDIANA

DATE NOV. 18, 1938
CERTIFIED BY DOUGLAS F. HALE
REGISTERED ARCHITECT
NO. 1009
STATE OF INDIANA

ROOF FRAMING - CLASSROOMS SH. 54
PHYSICAL EDUCATIONAL BUILDING
WESTCHESTER TOWNSHIP HIGH SCHOOL
CRESTEDEN, INDIANA
SCHUTT-HALEY, ASSOCIATES
ARCHITECTS AND ENGINEERS
510 JEFFERSON ST. GARY, IND.