




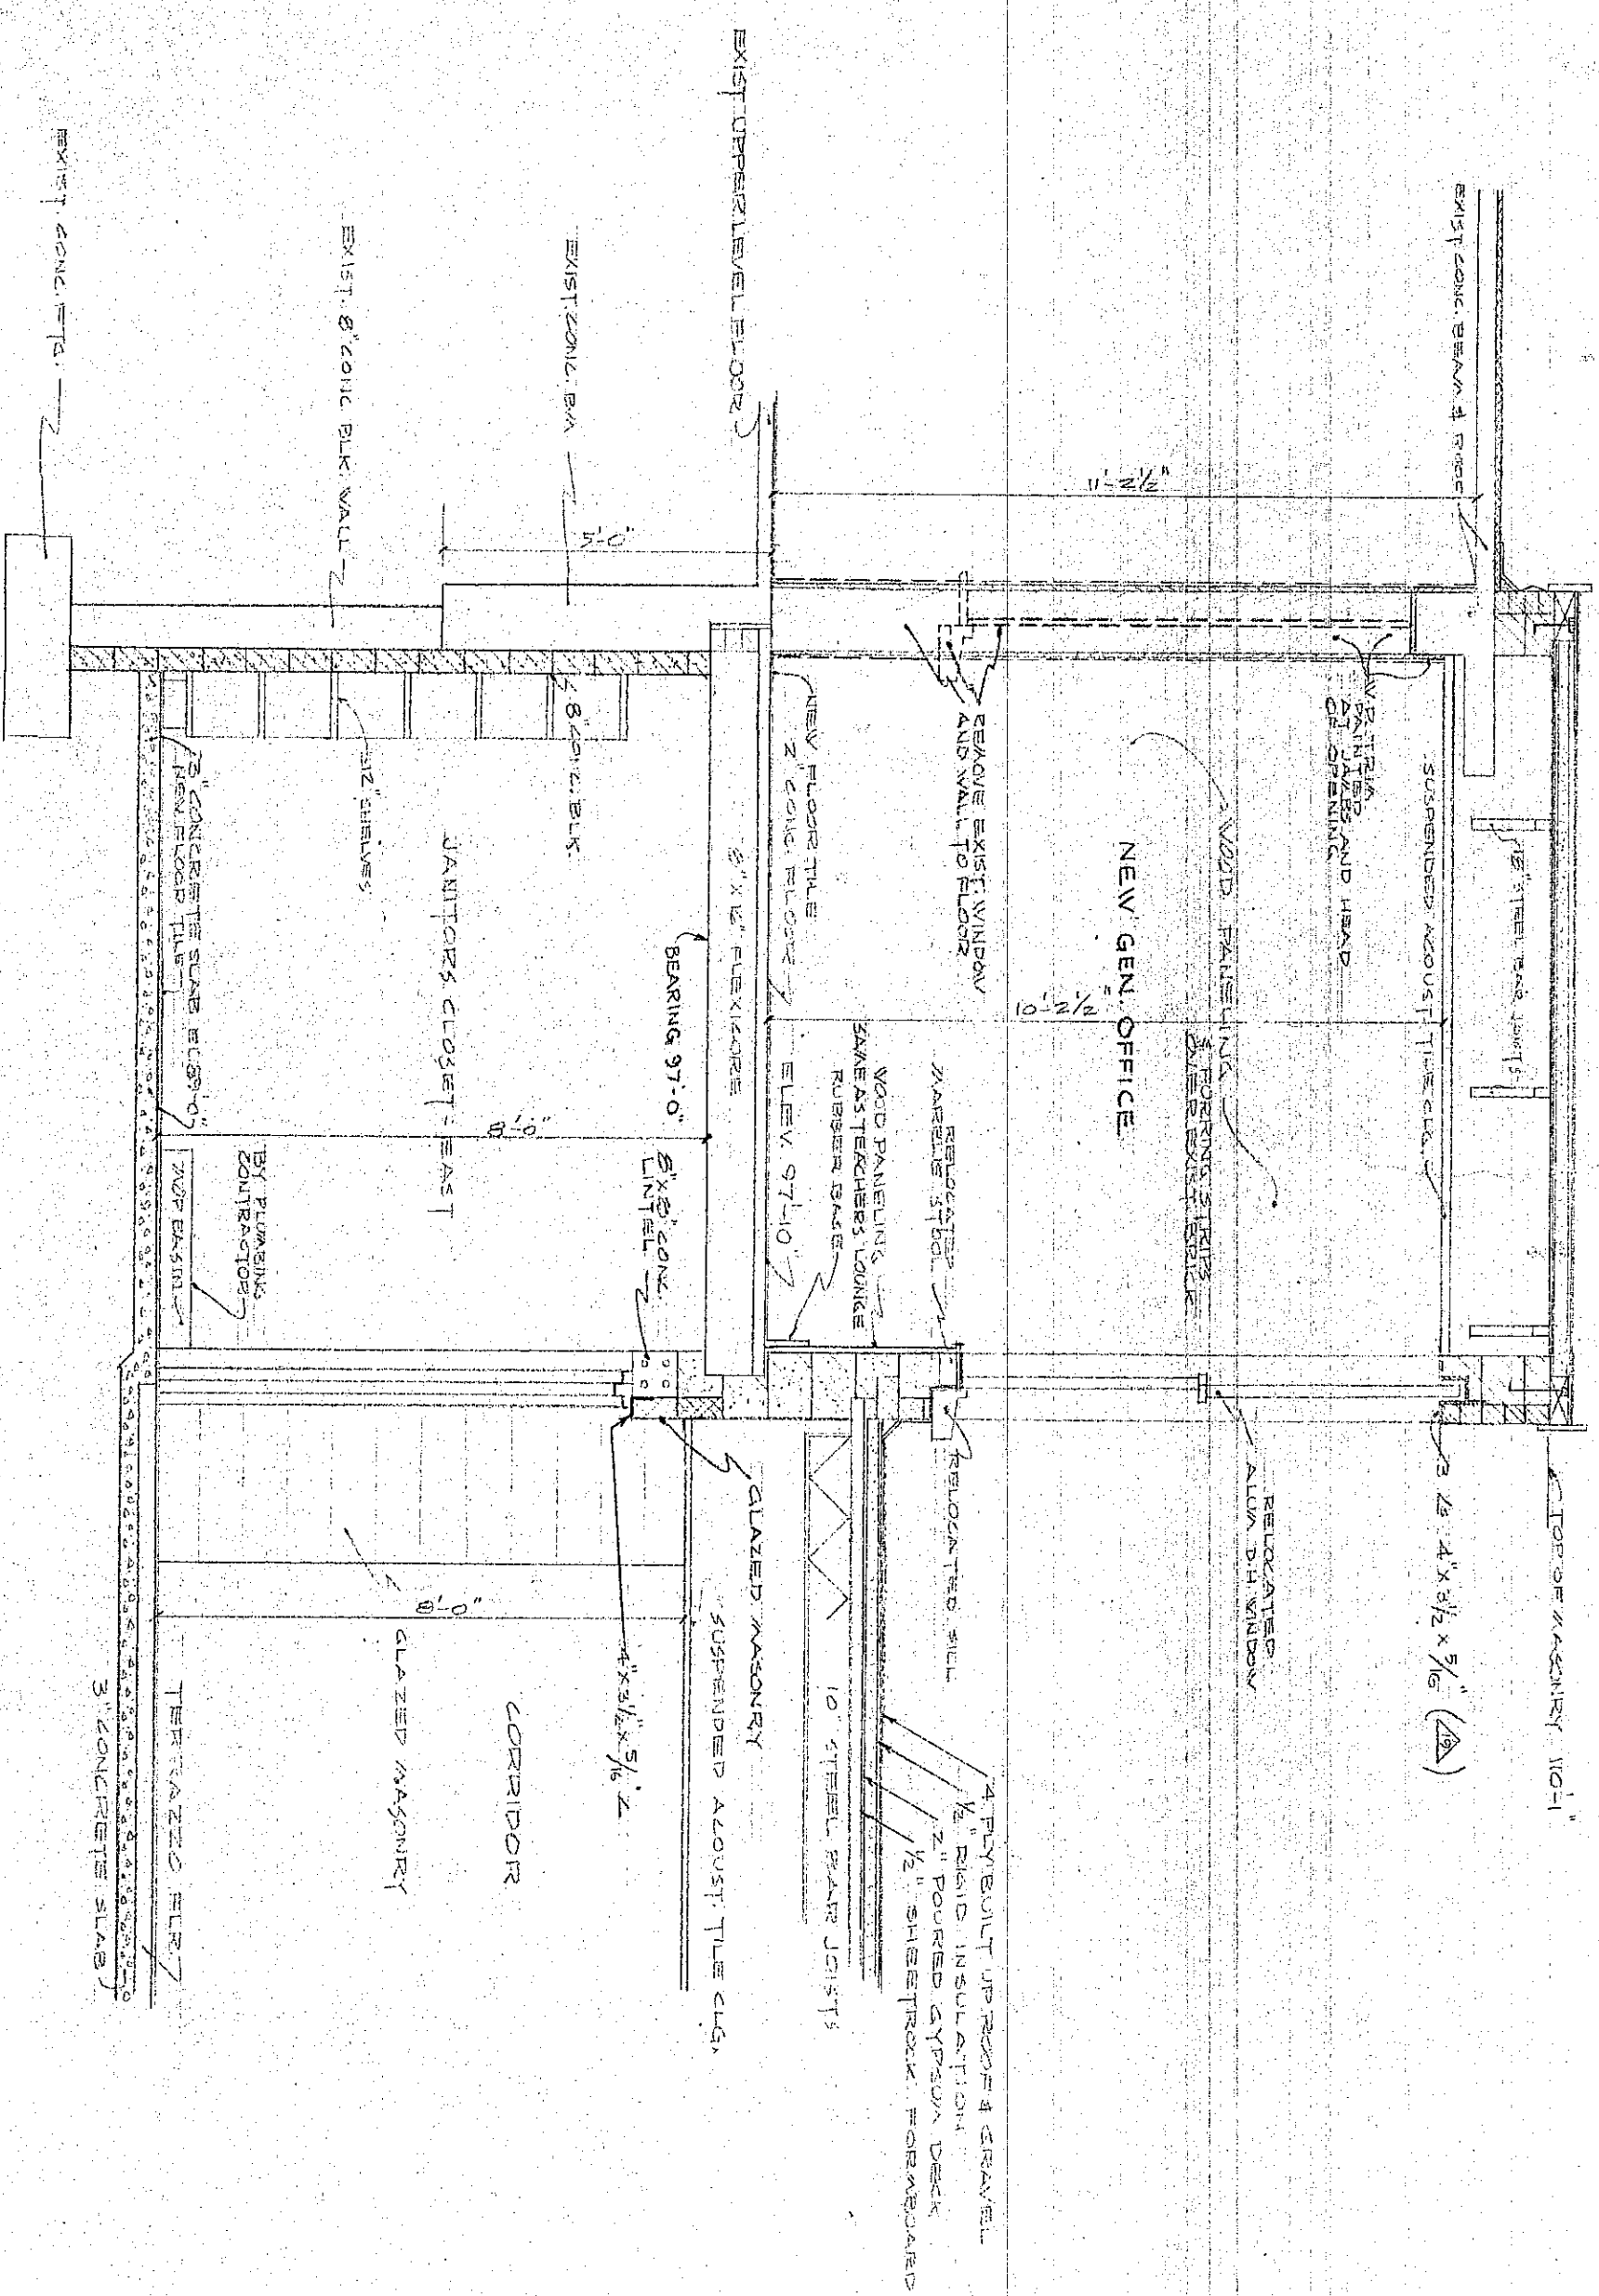

SECTION THRU JANITORS CLOSET - EAST $\frac{3}{8}'' = 1'-0''$

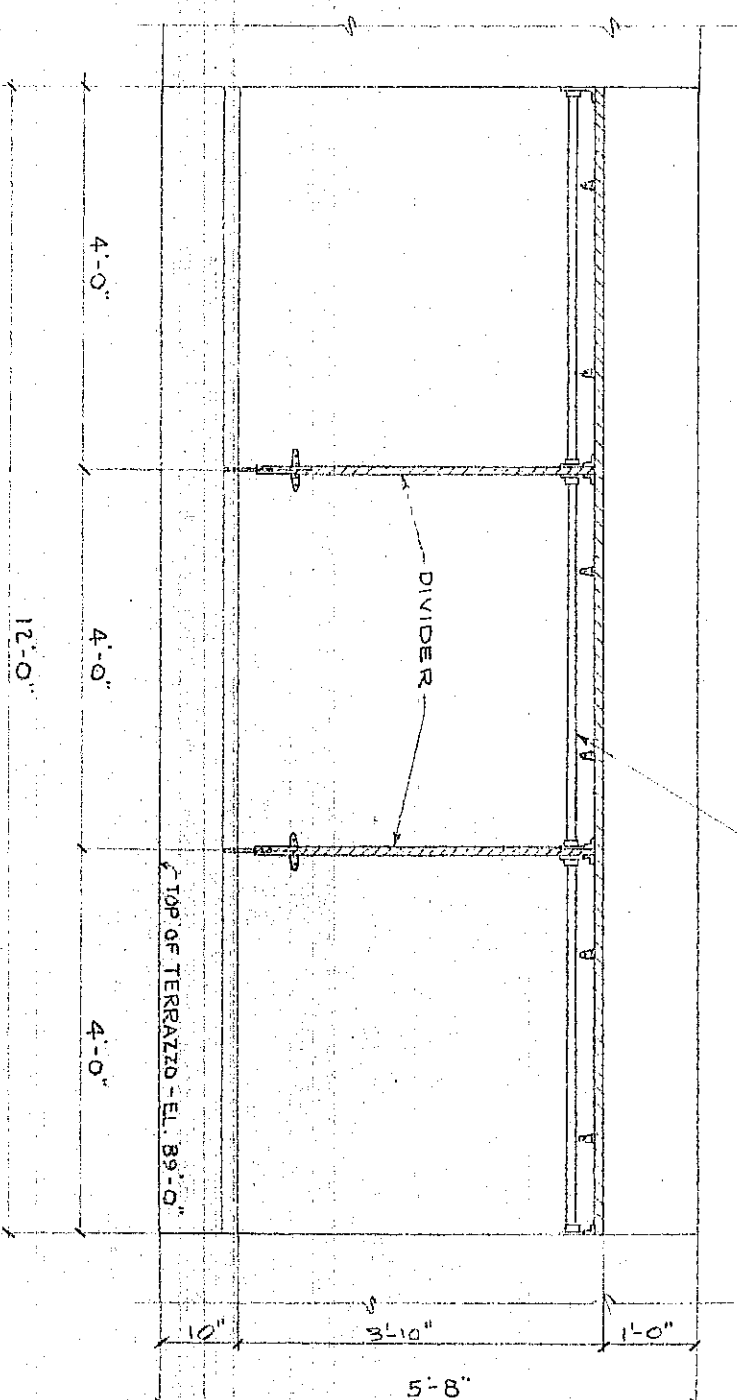

LOWER EAST CORRIDOR (2 REED)

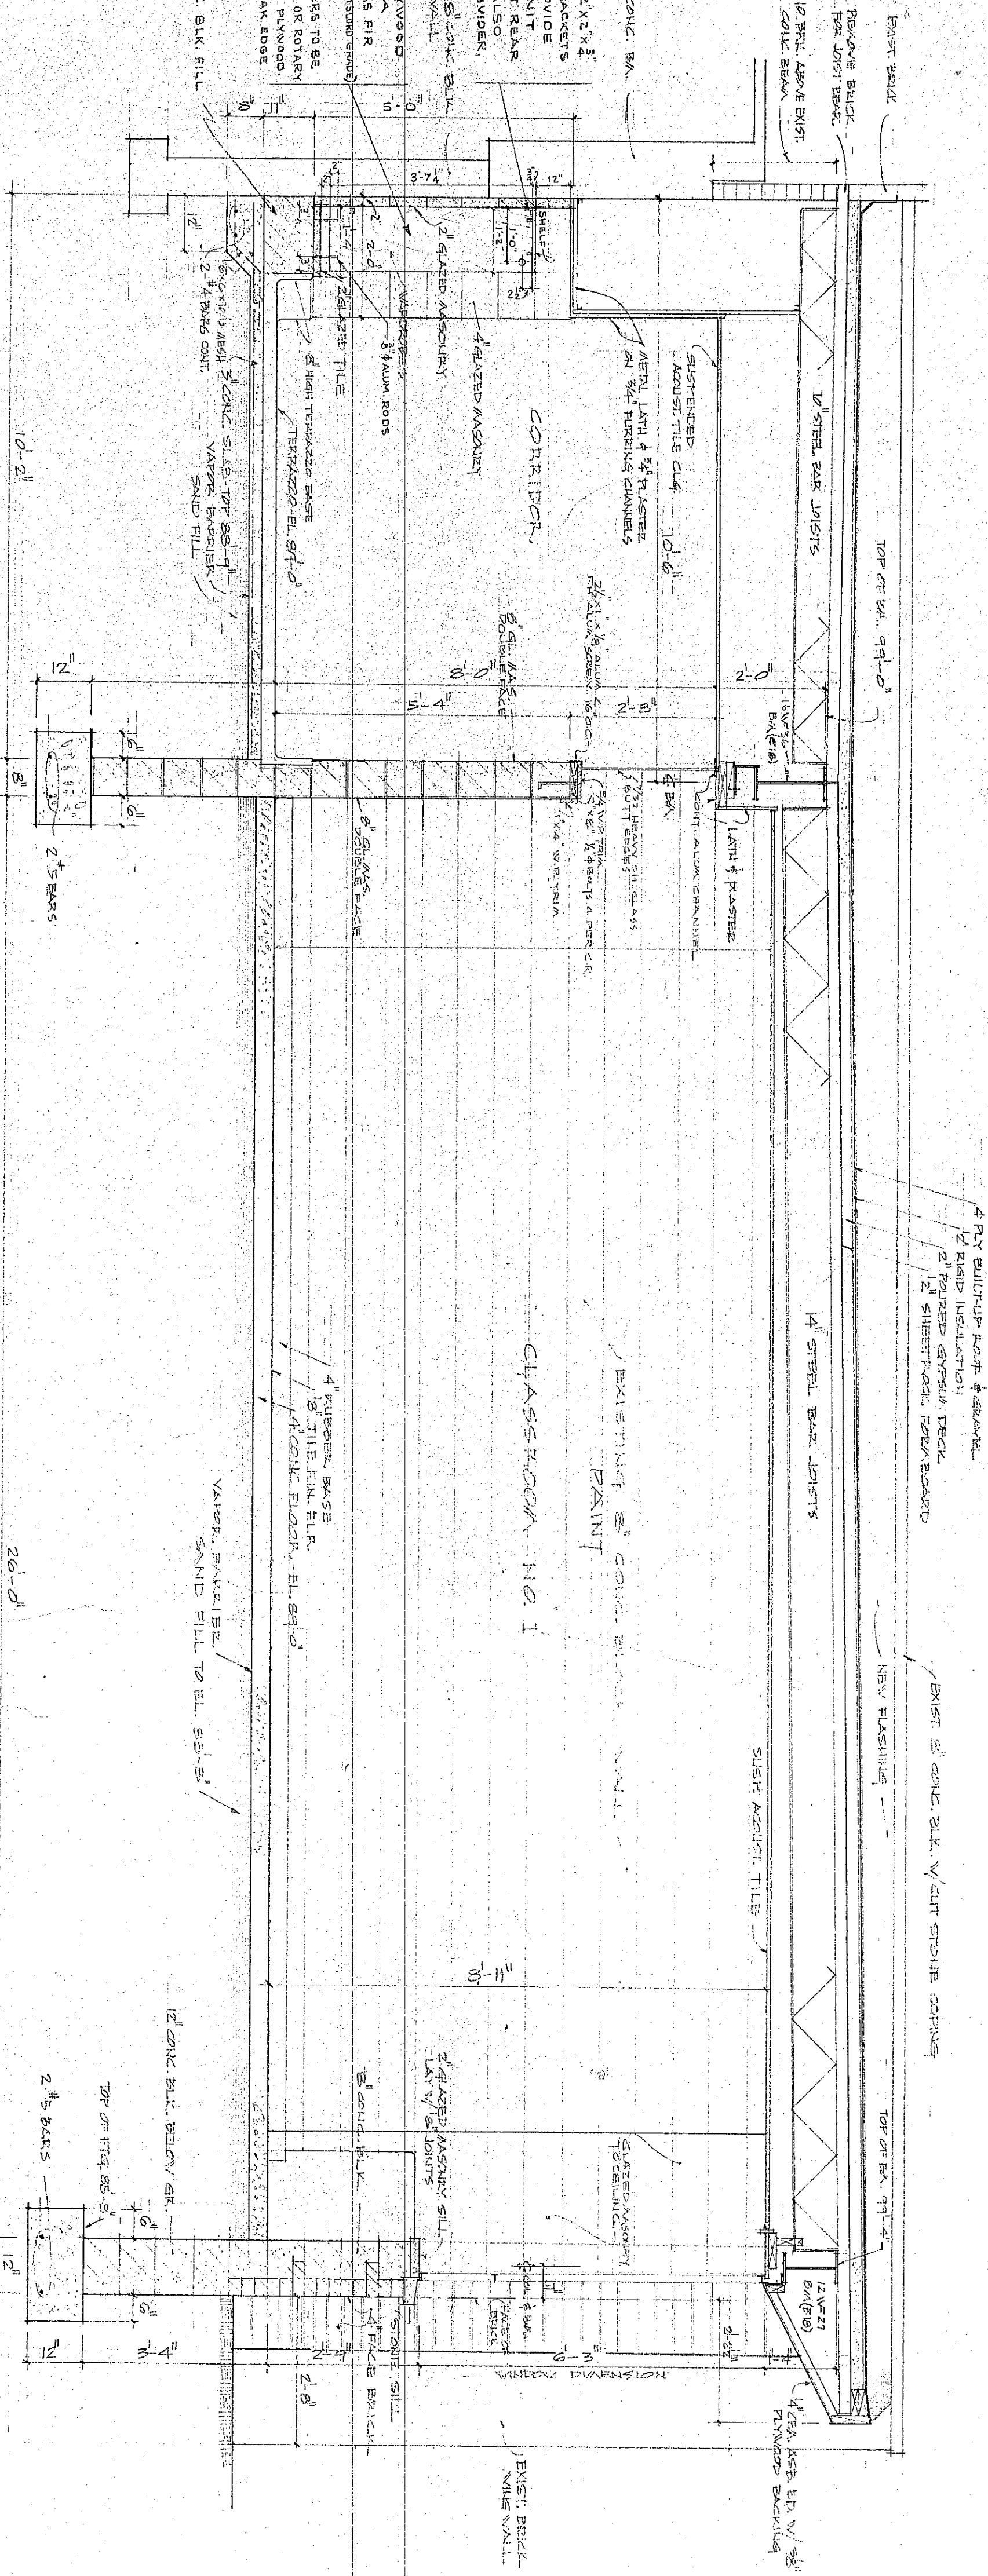

CROSS SECTION THRU CLASSROOM NO. 1
SCALE: $\frac{1}{2}'' = 1'-0''$