


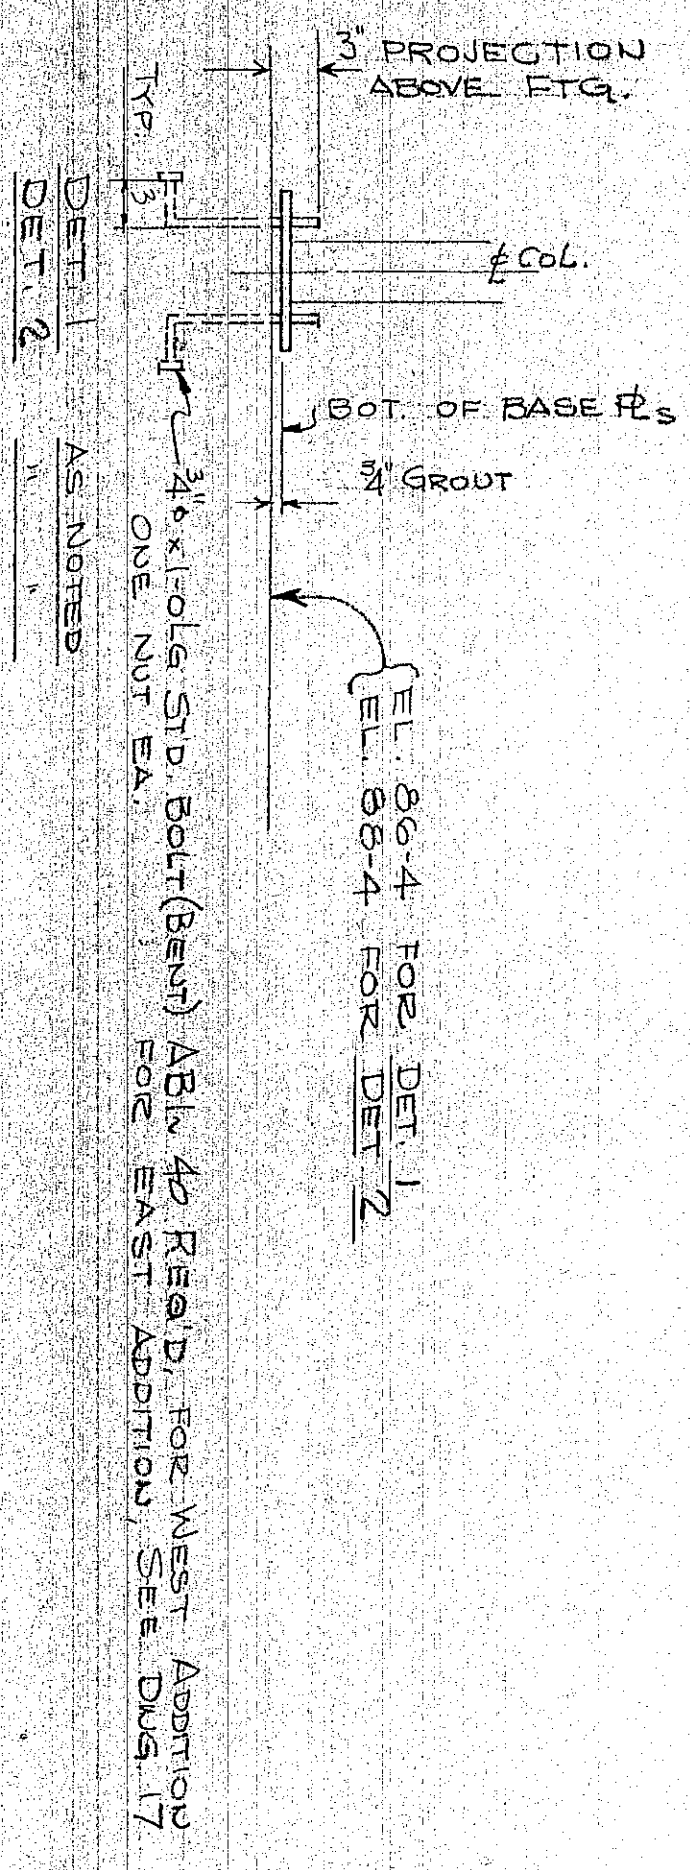

ANCHOR BOLT PLAN

STRUCTURAL FRAMING PLAN

SECTION 2-2

SECTION 1-1

NOTE:
WORK THIS DWG WITH
WEST ADDITION
FOR DETAILS - SEE SHEET 16

STEEL LAYOUT - WEST ADDITION

1961 YOST SCHOOL ADDITION
ARCHITECTS
STEMP, WESTERREN & ASSOCIATES
PHONE: WALKER 6-1790
132 NO. CALUMET ROAD
CHESTERTON, INDIANA