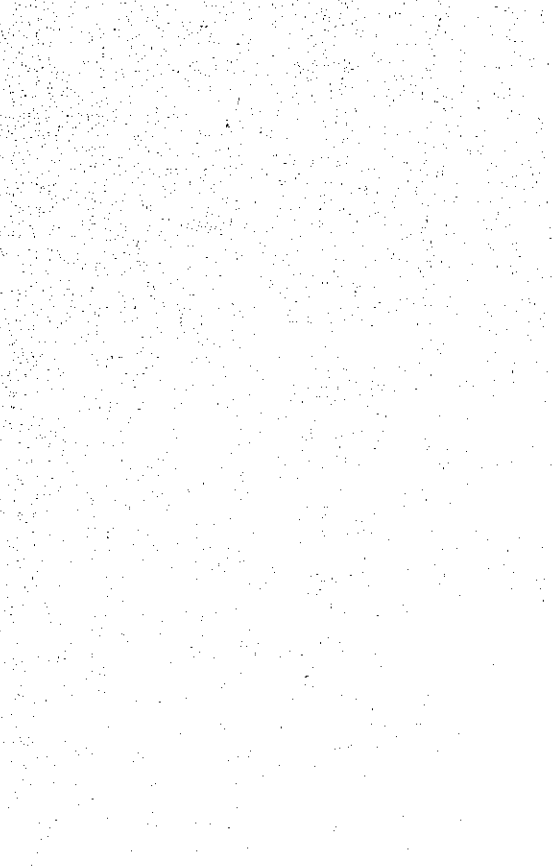
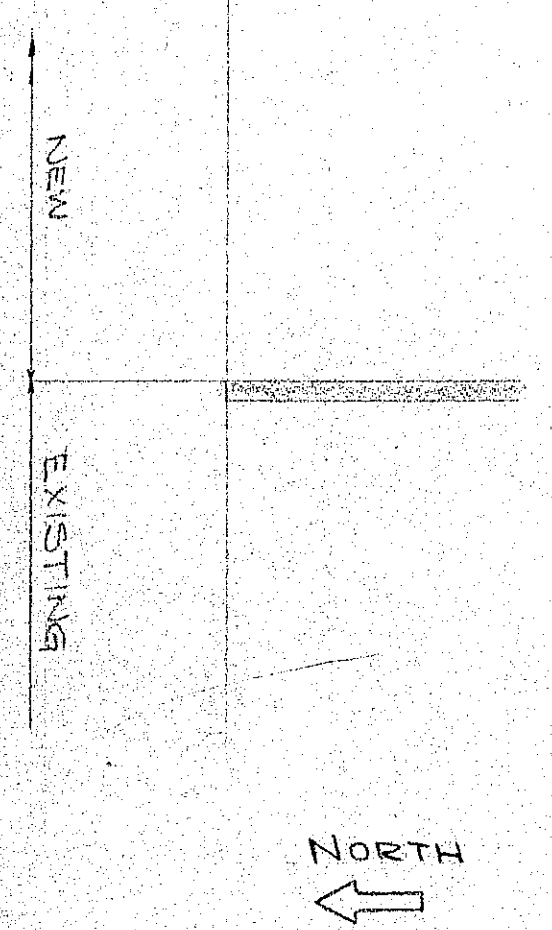
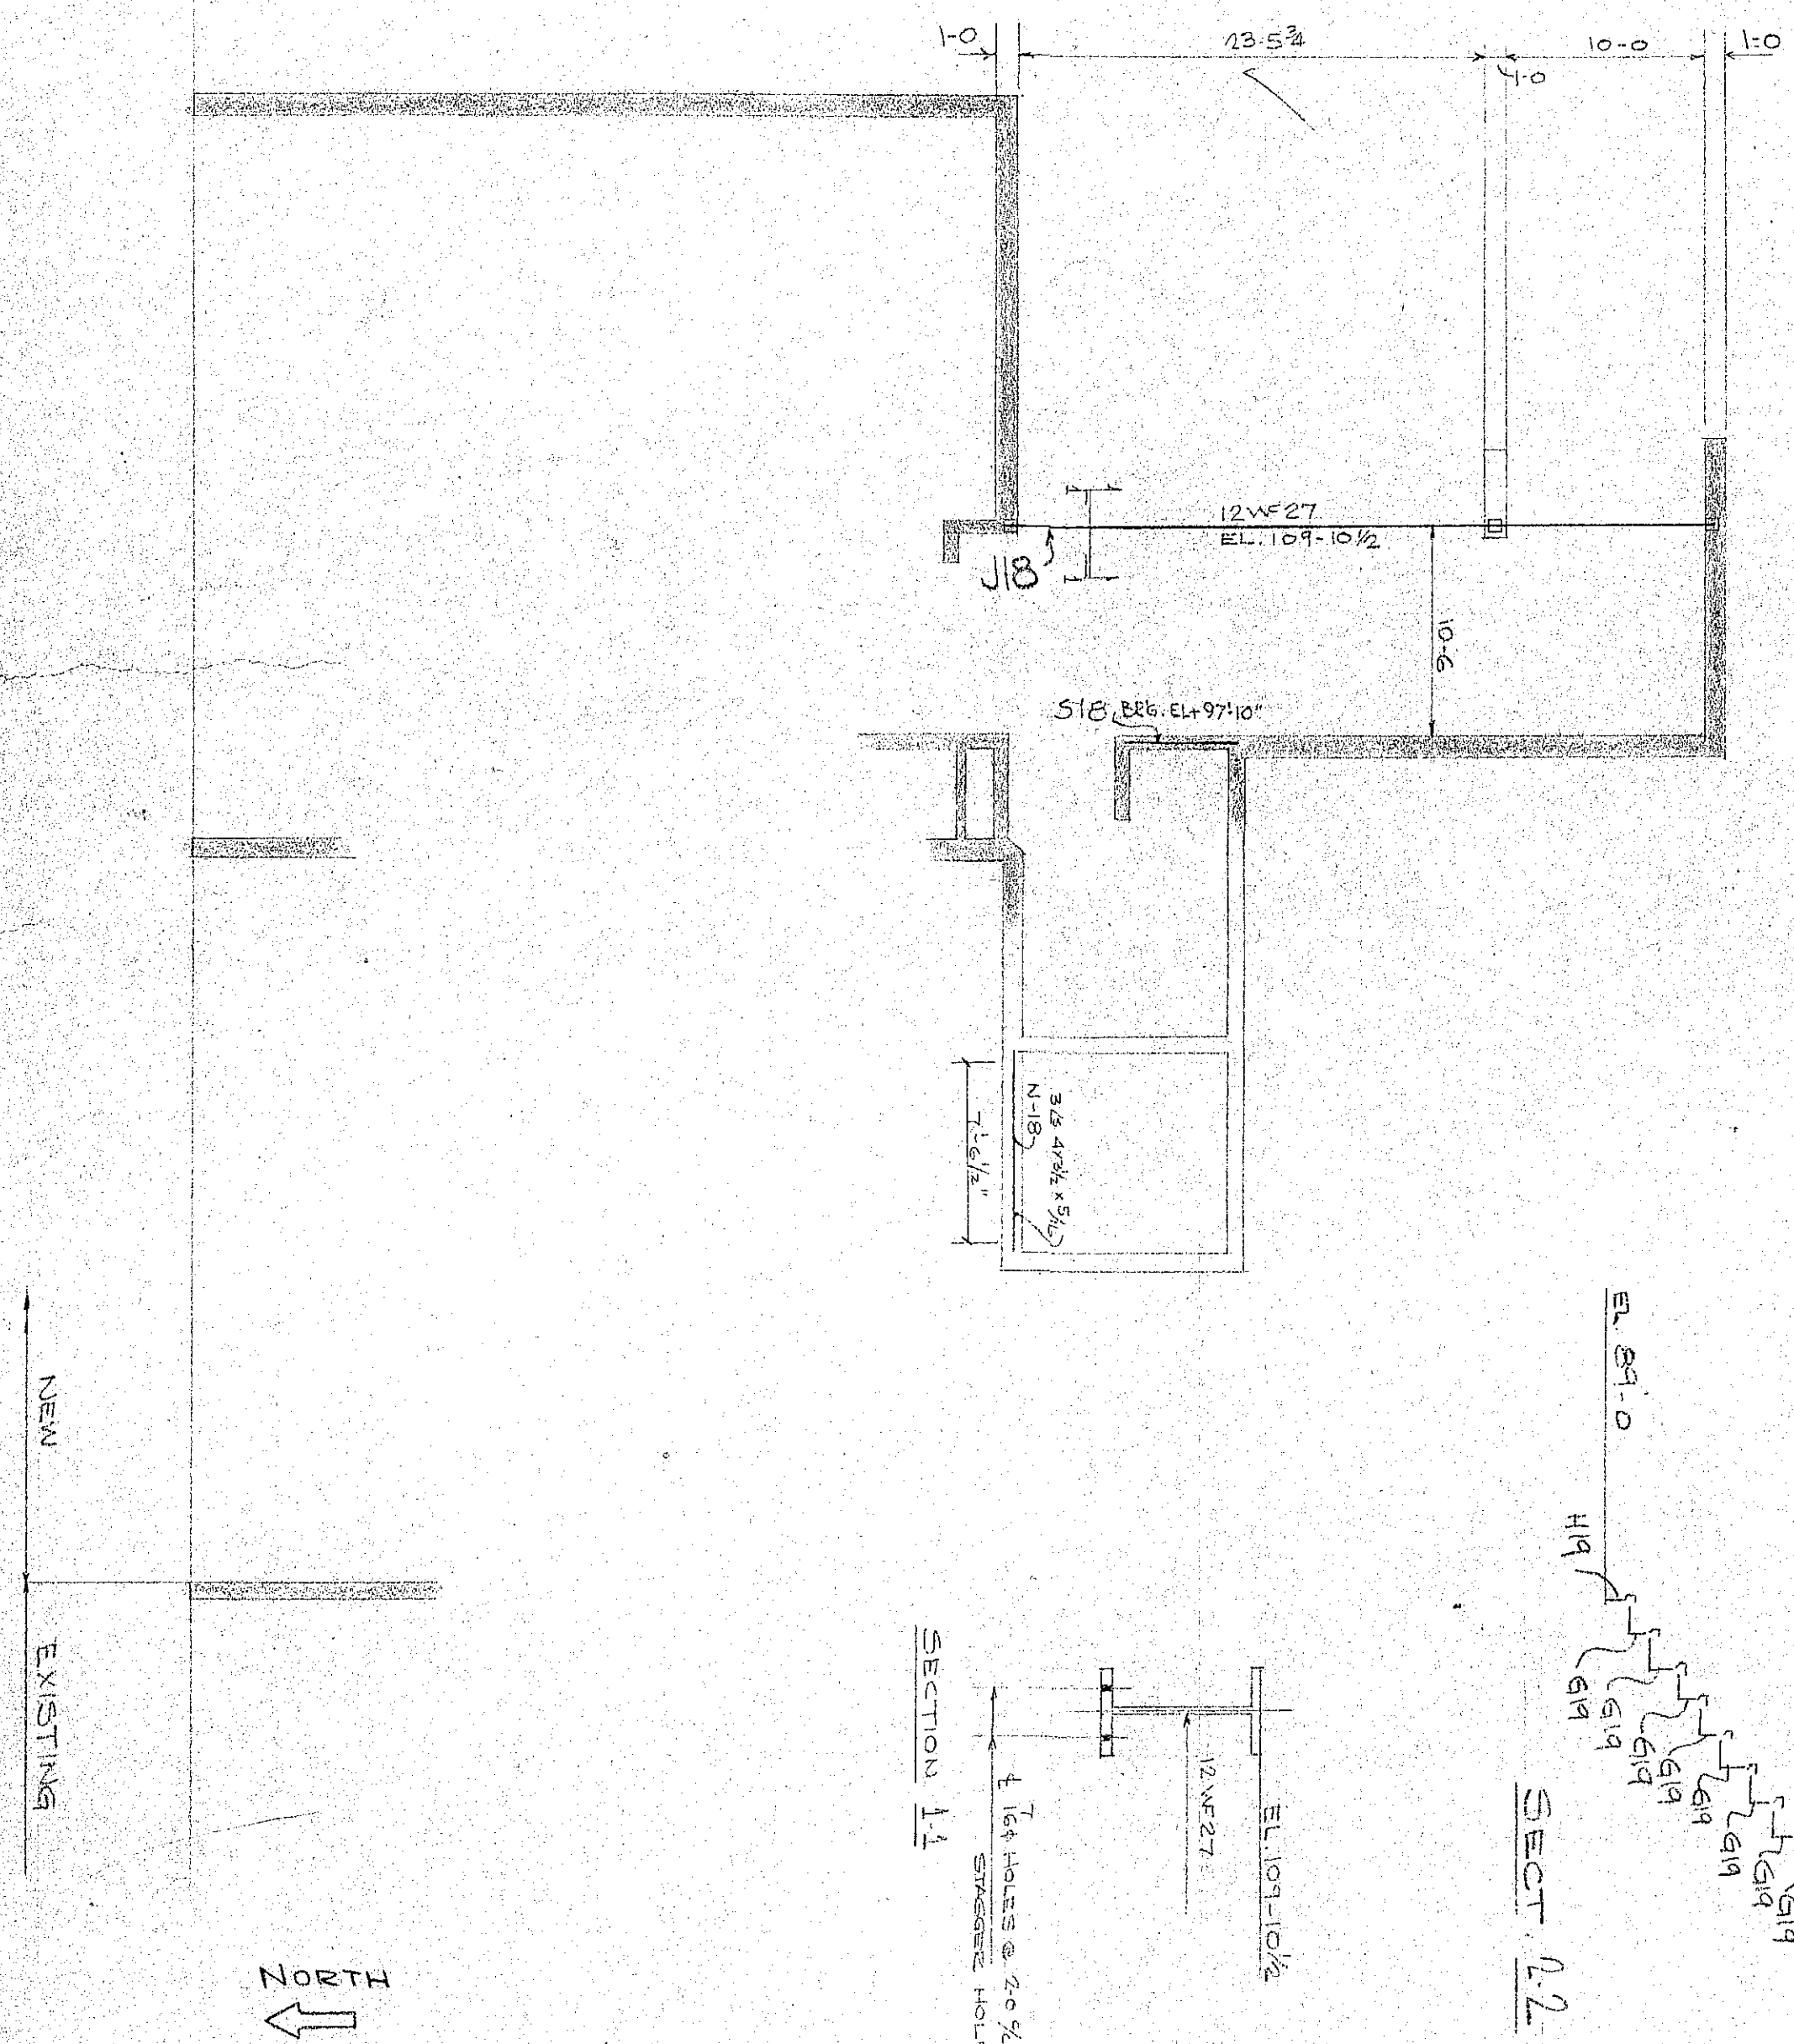
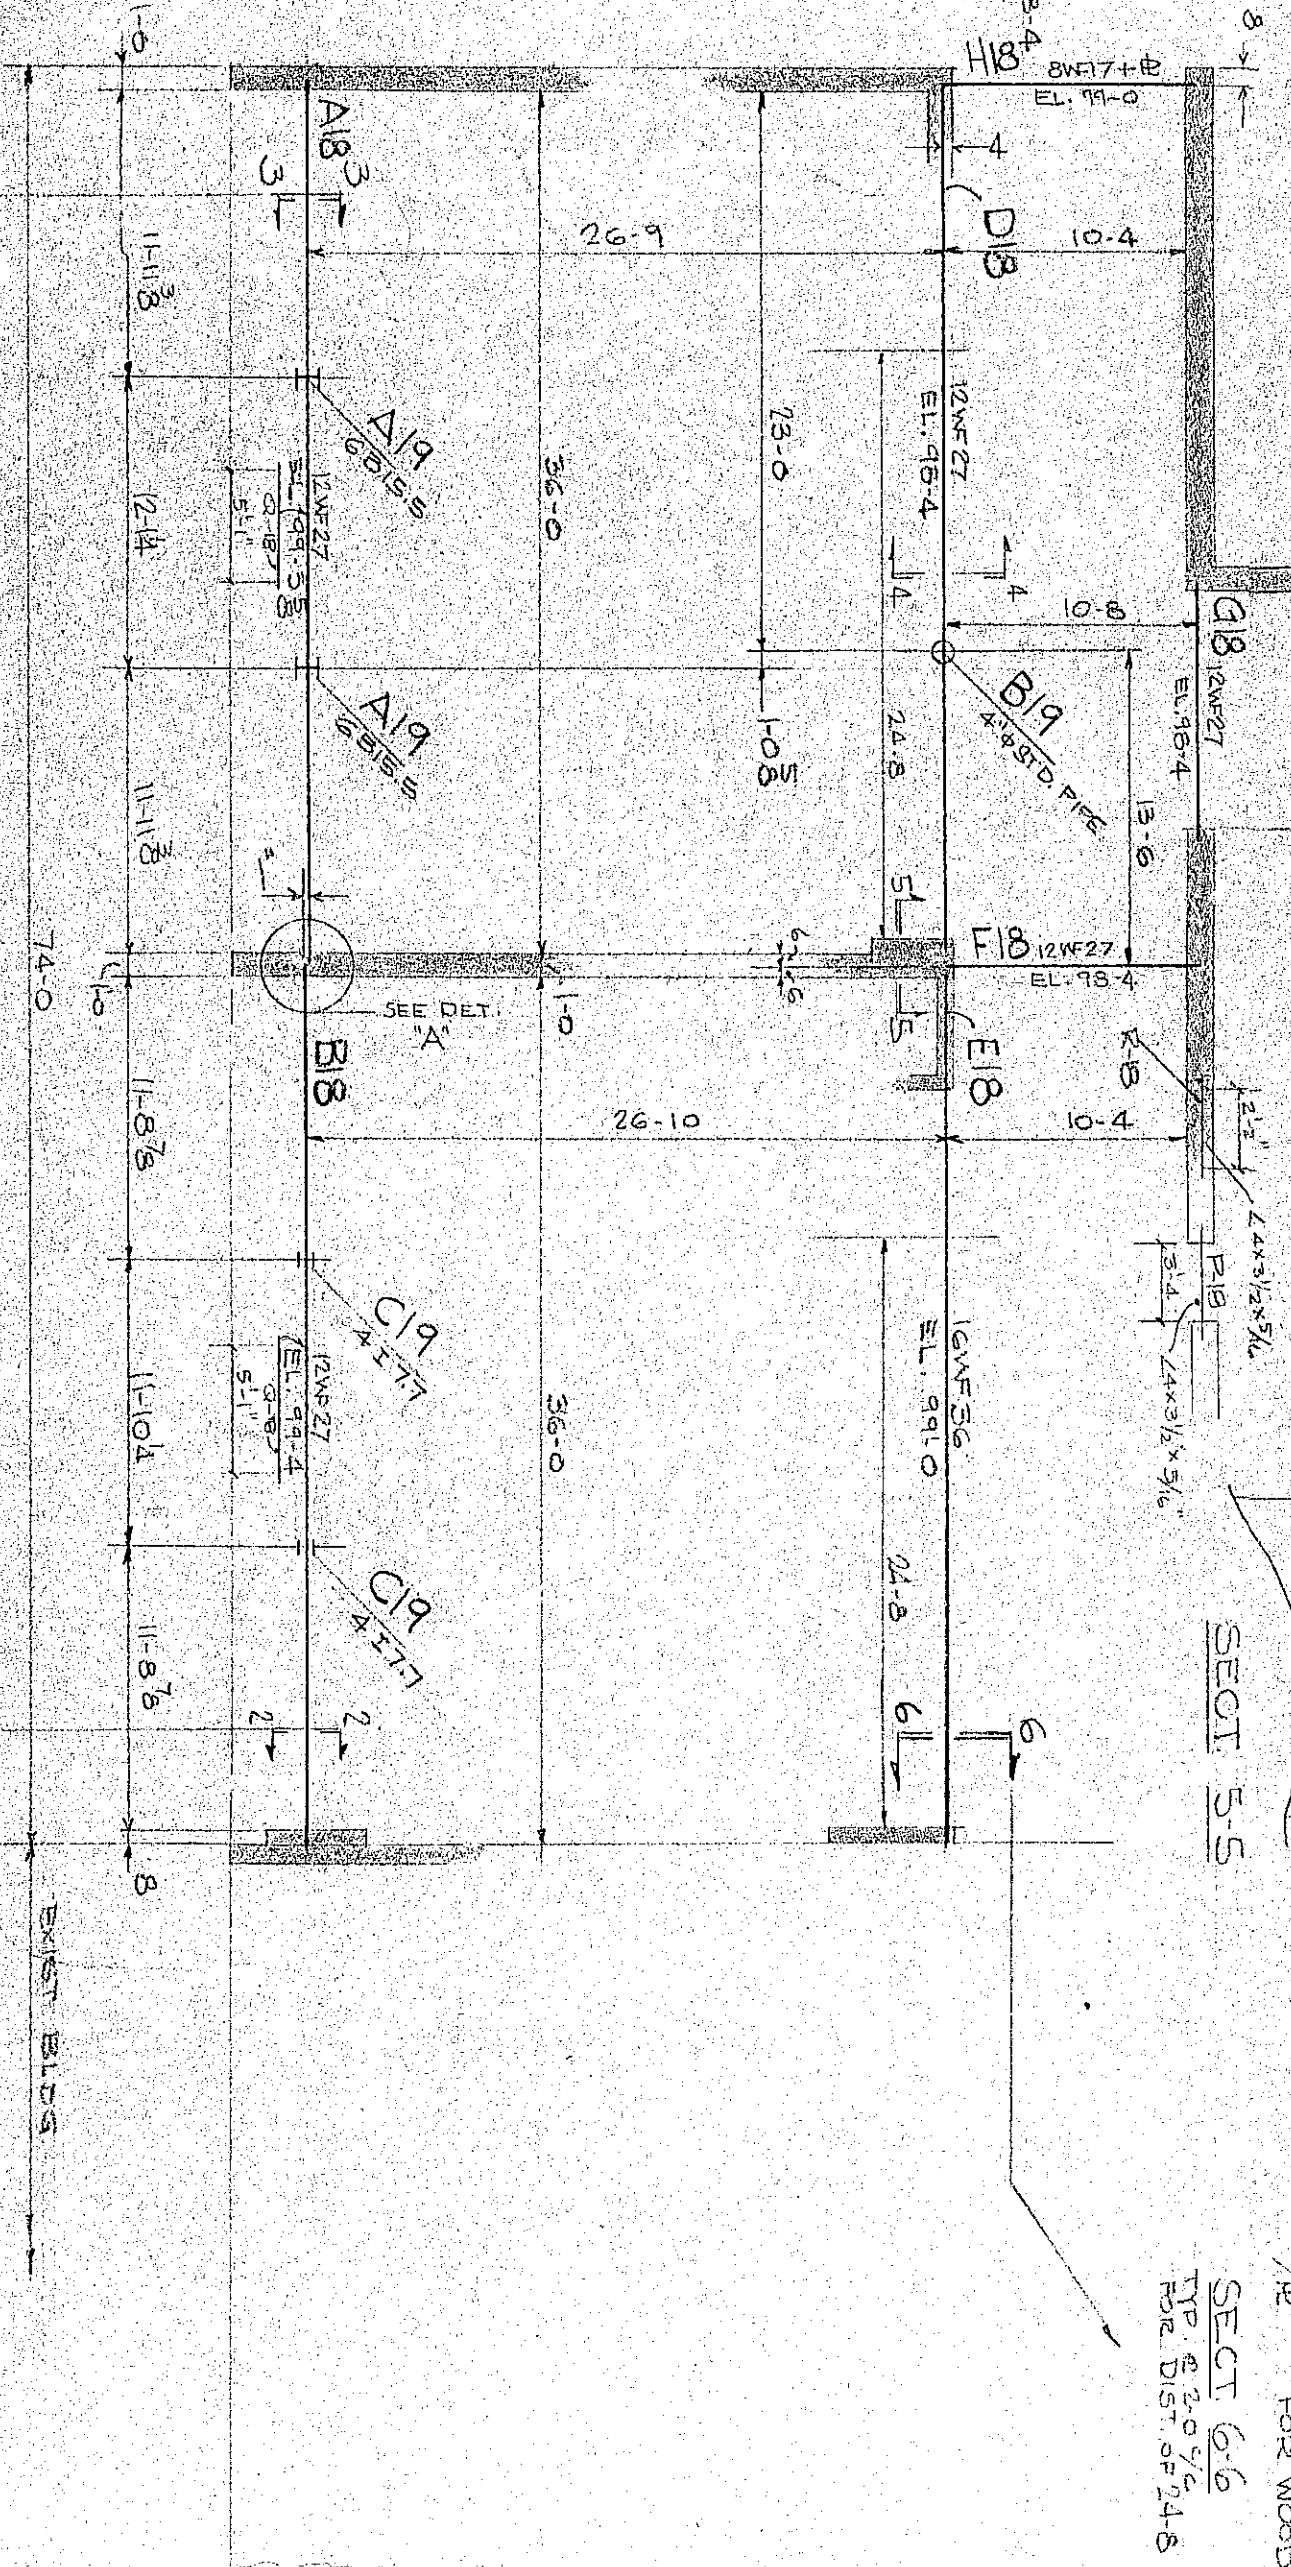
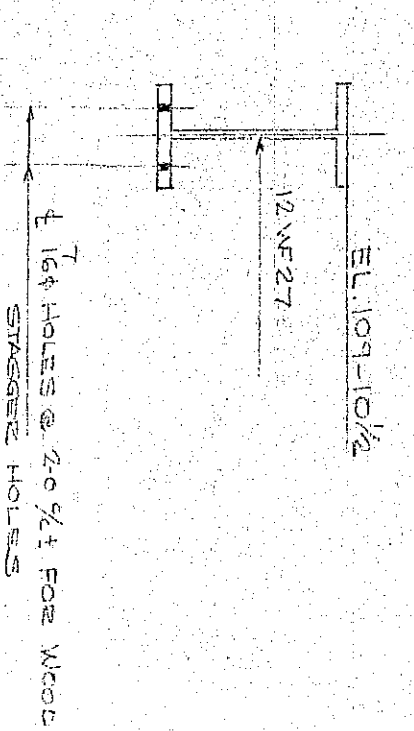
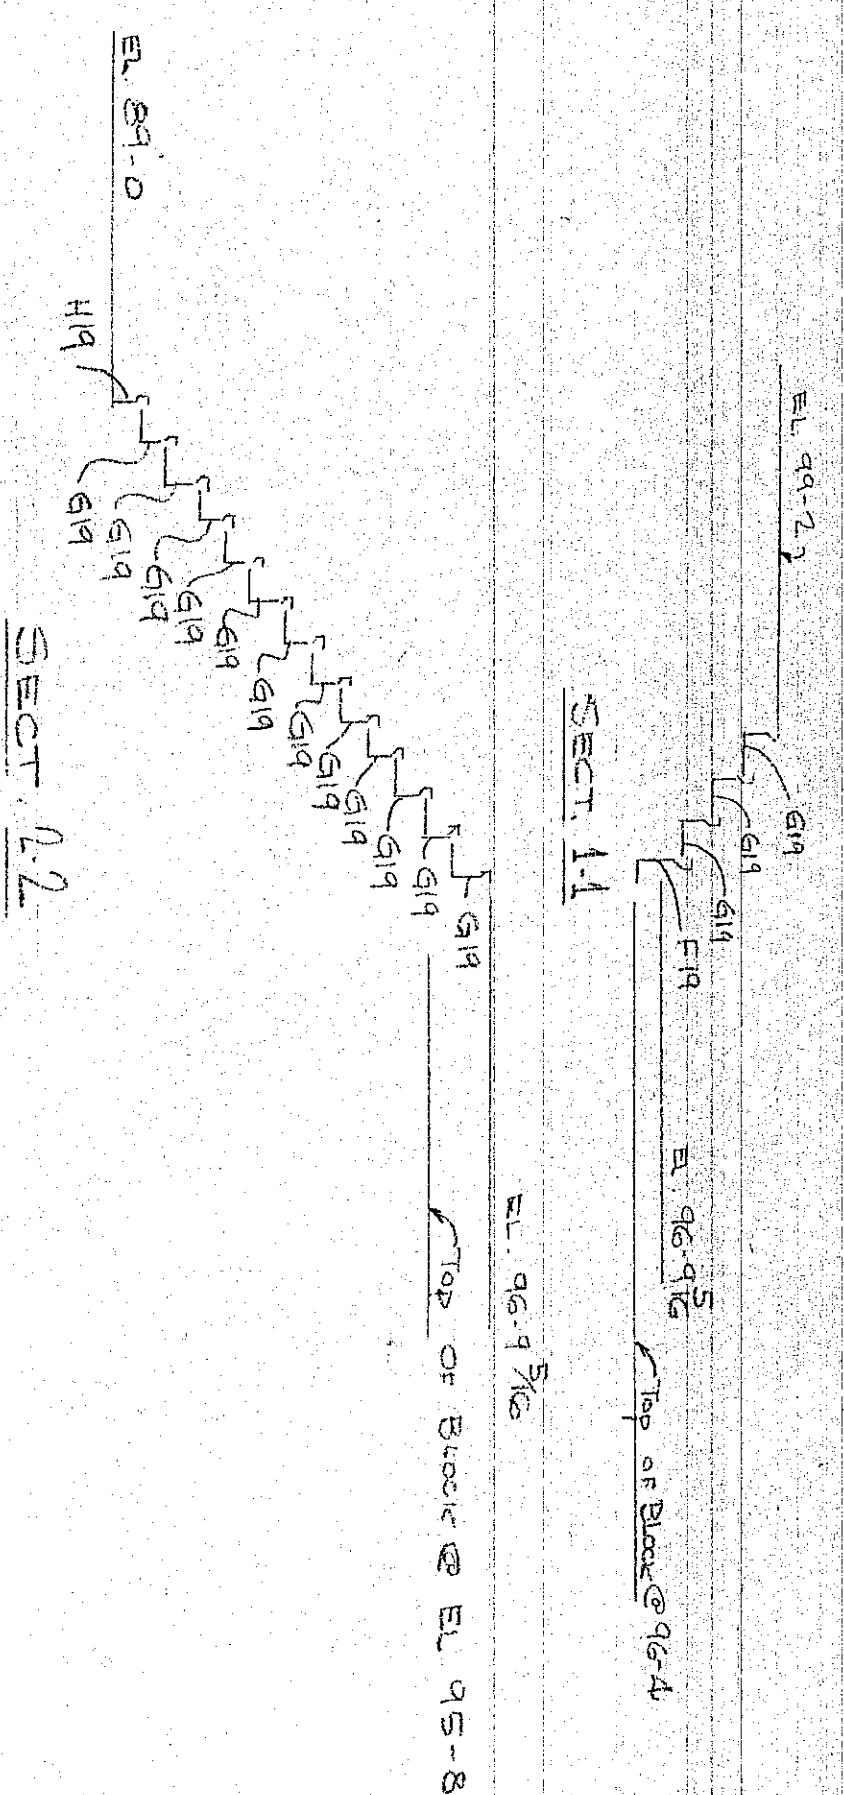
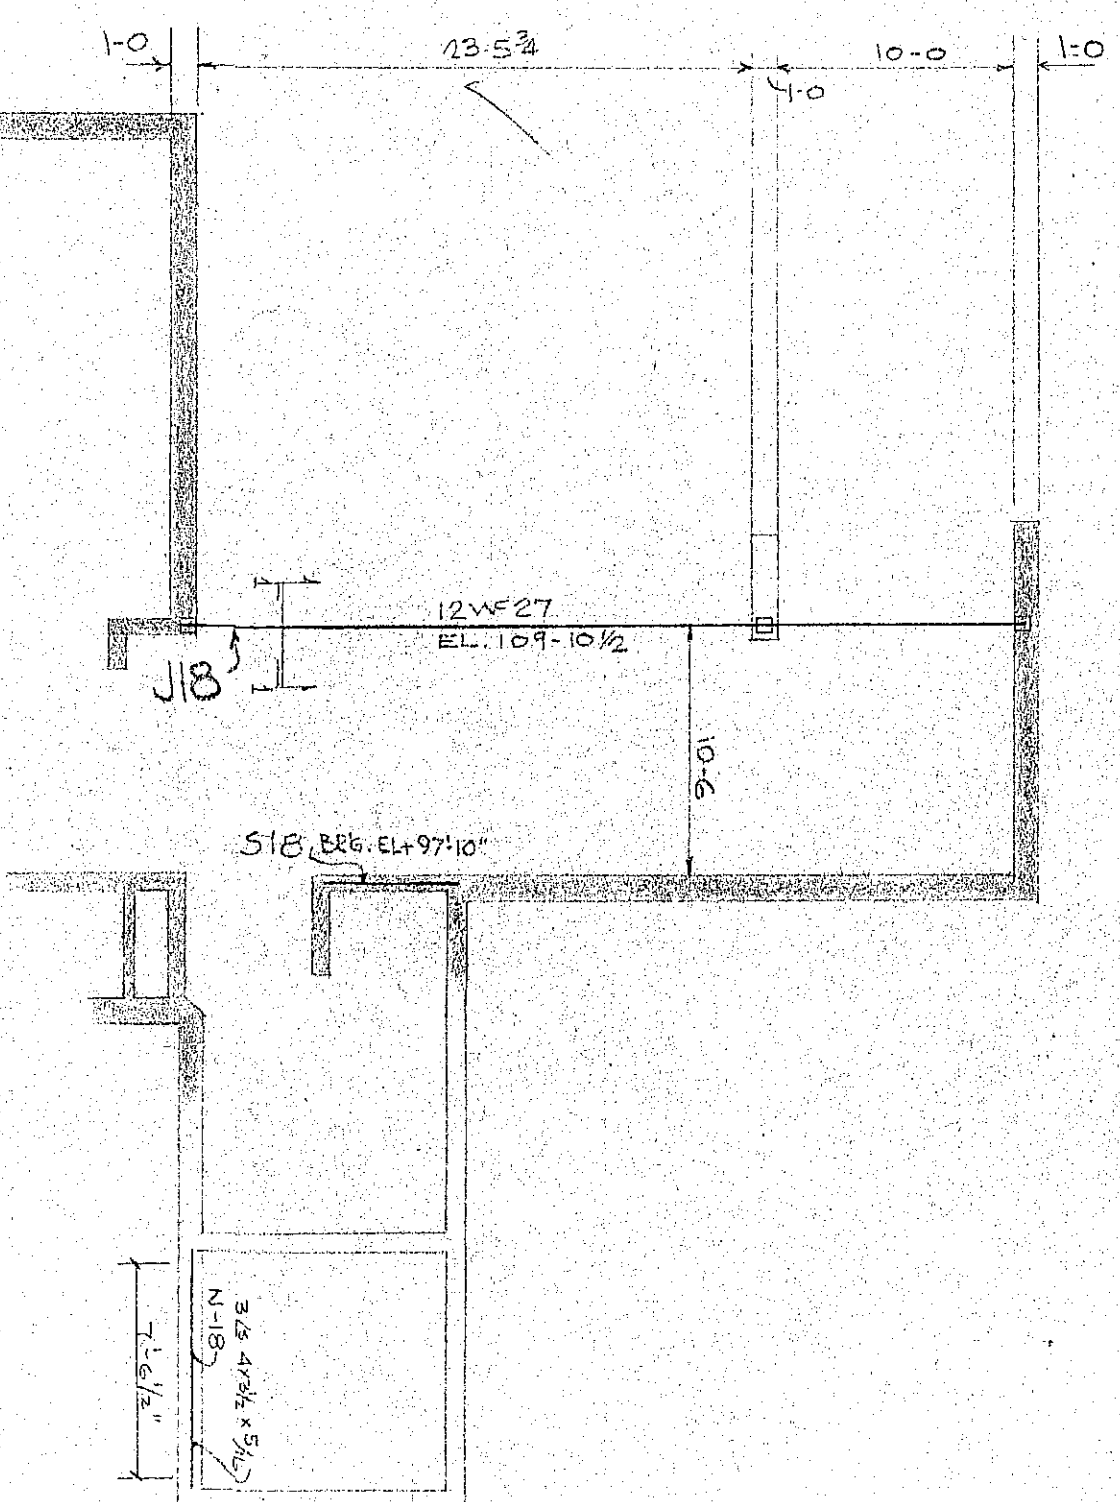
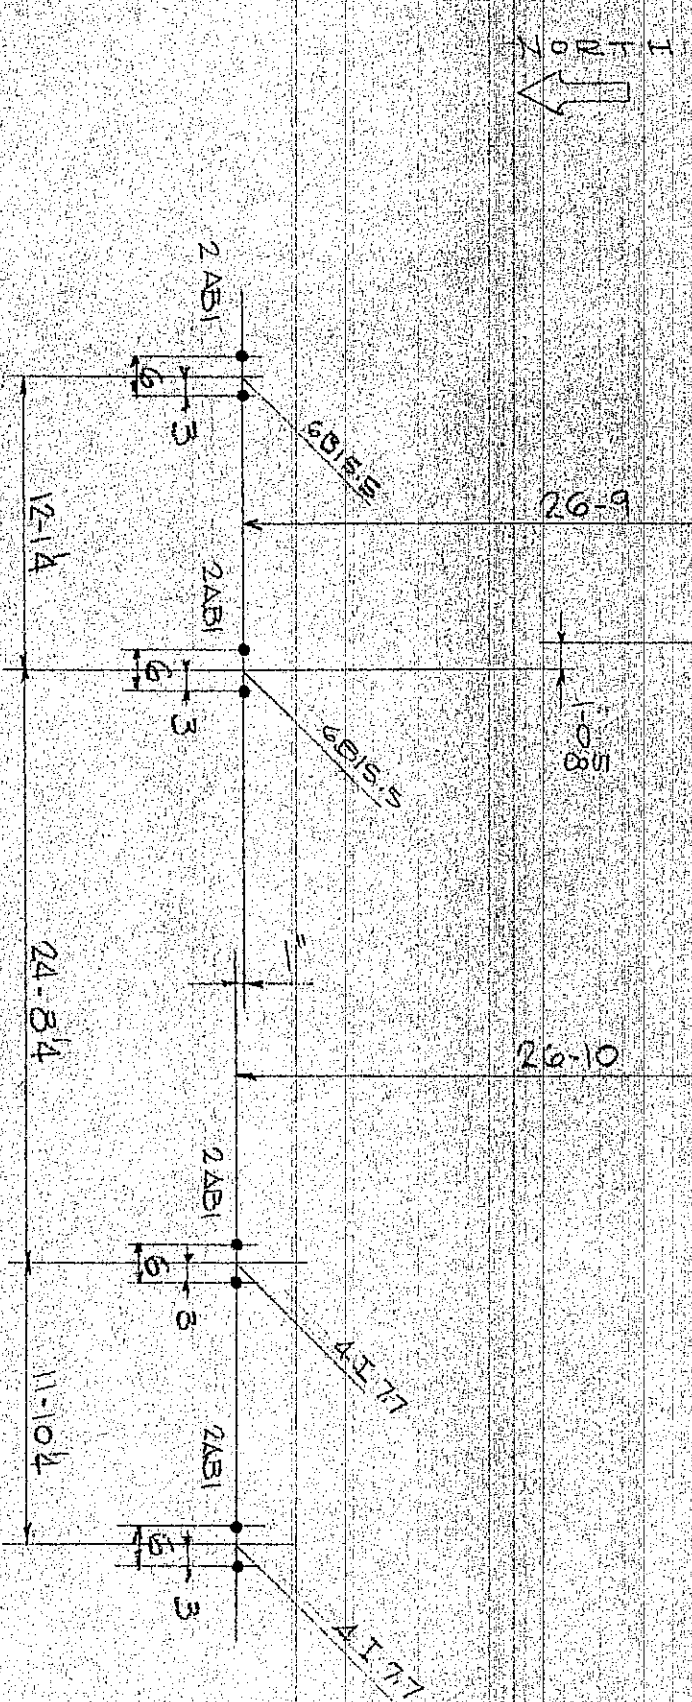
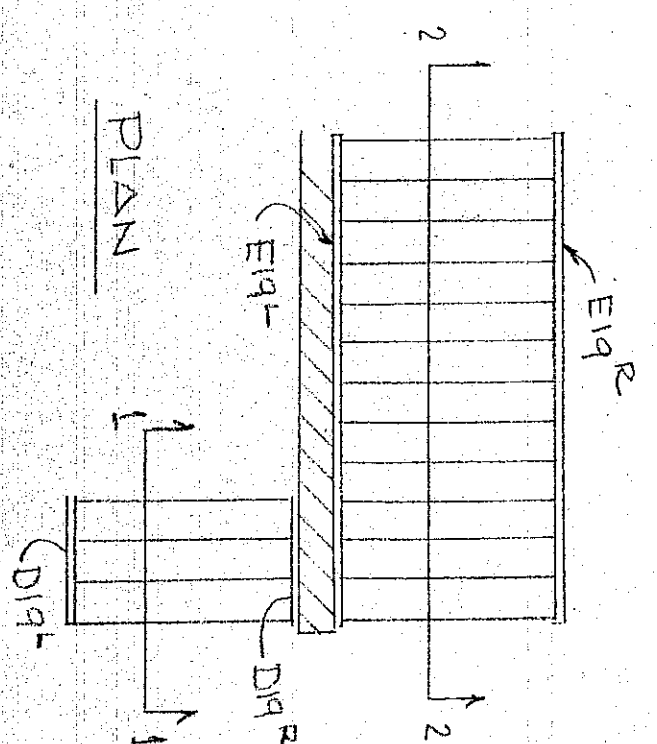
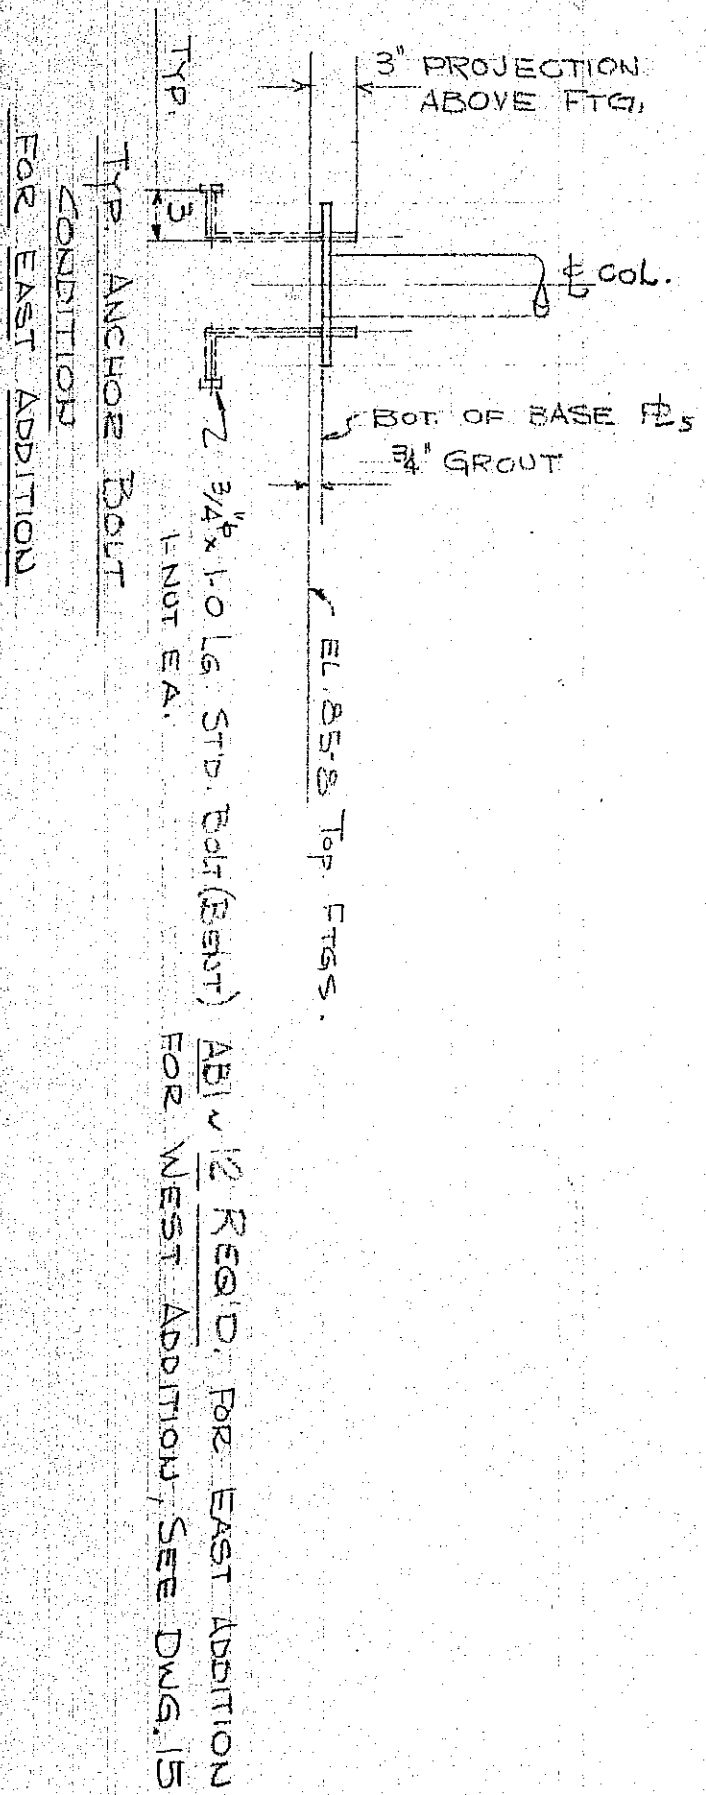


NOTE:
 WORK THIS DNG. WITH
 EAST ADDITION
 FOR DETAILS, SEE SHEETS 18.419

STEEL LAYOUT EAST ADDITION
 ANCHOR BOLT PLAN

1761 YOST SCHOOL ADDITION
 ARCHITECTS
 WESTCHESTER
 INDIANA
 TOWNSHIP

STEMP-WESTERHREN & ASSOCIATES
 ARCHITECTS
 PHONE: WALKER 6-1790
 132 NO. CALUMET ROAD
 CHESTERTON, INDIANA