



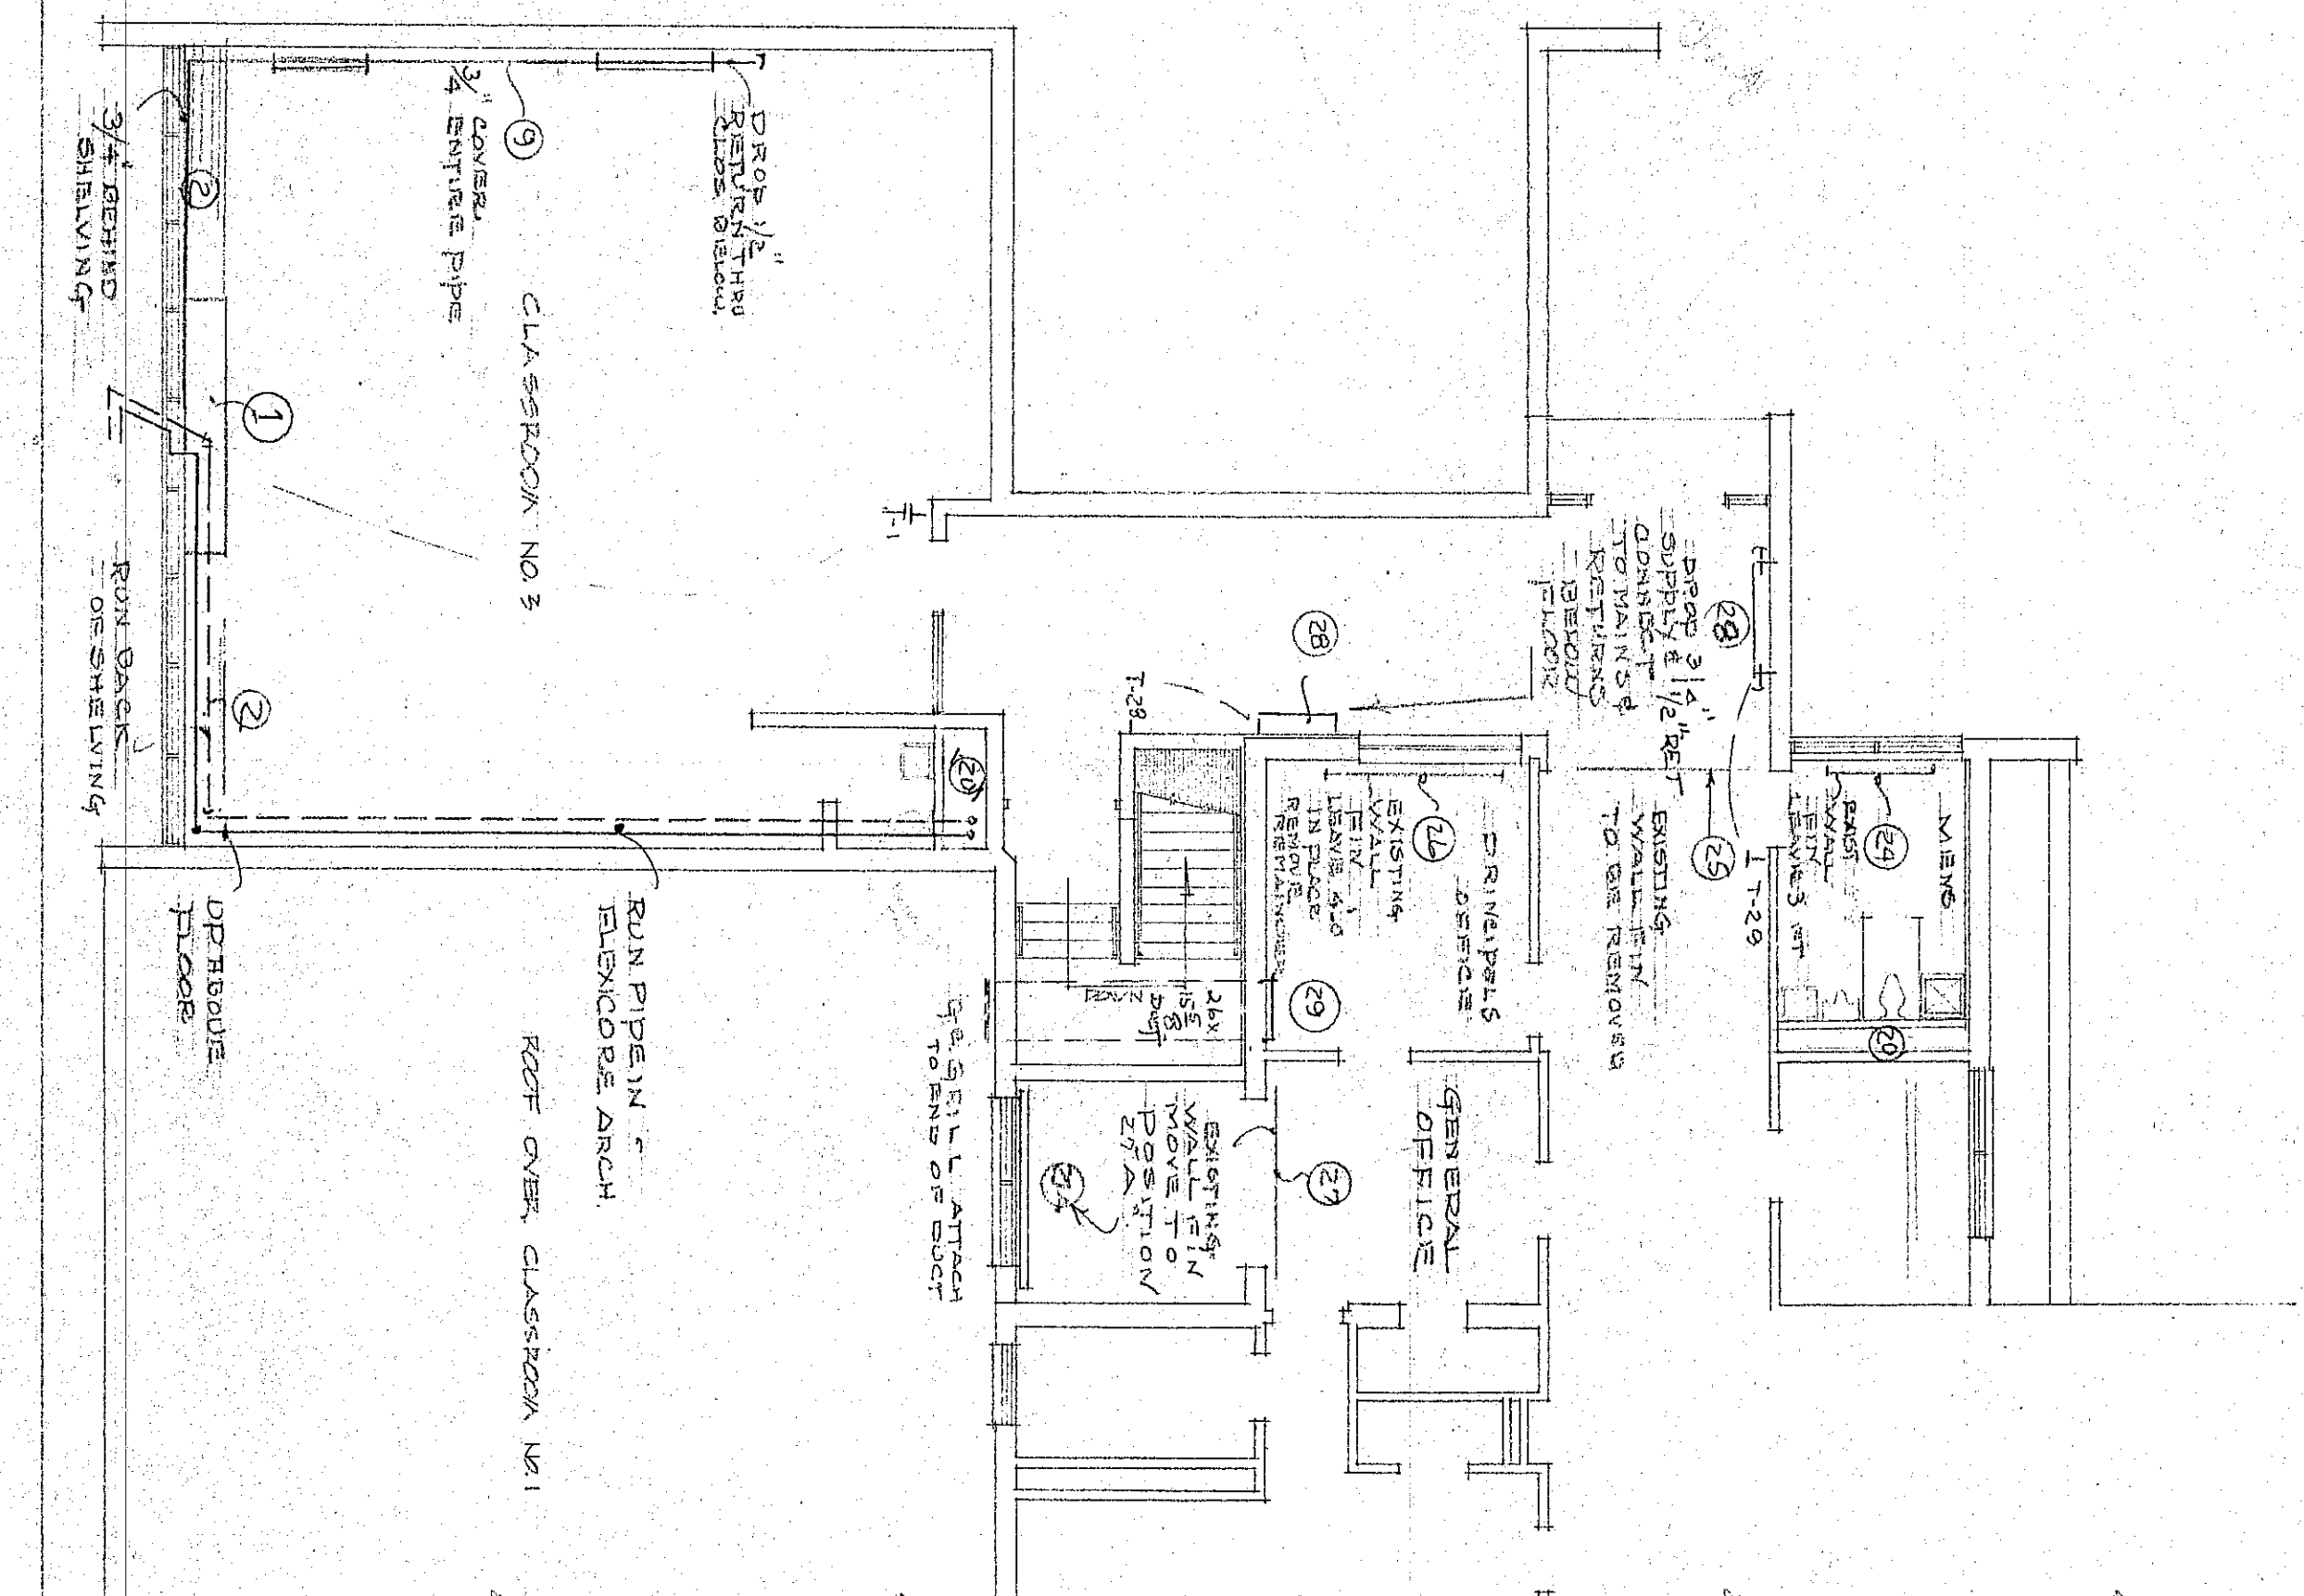

EAST CLASSROOMS-UPPER LEVEL HEATING AND VENTILATING

SCALE: 8"-1"=8'

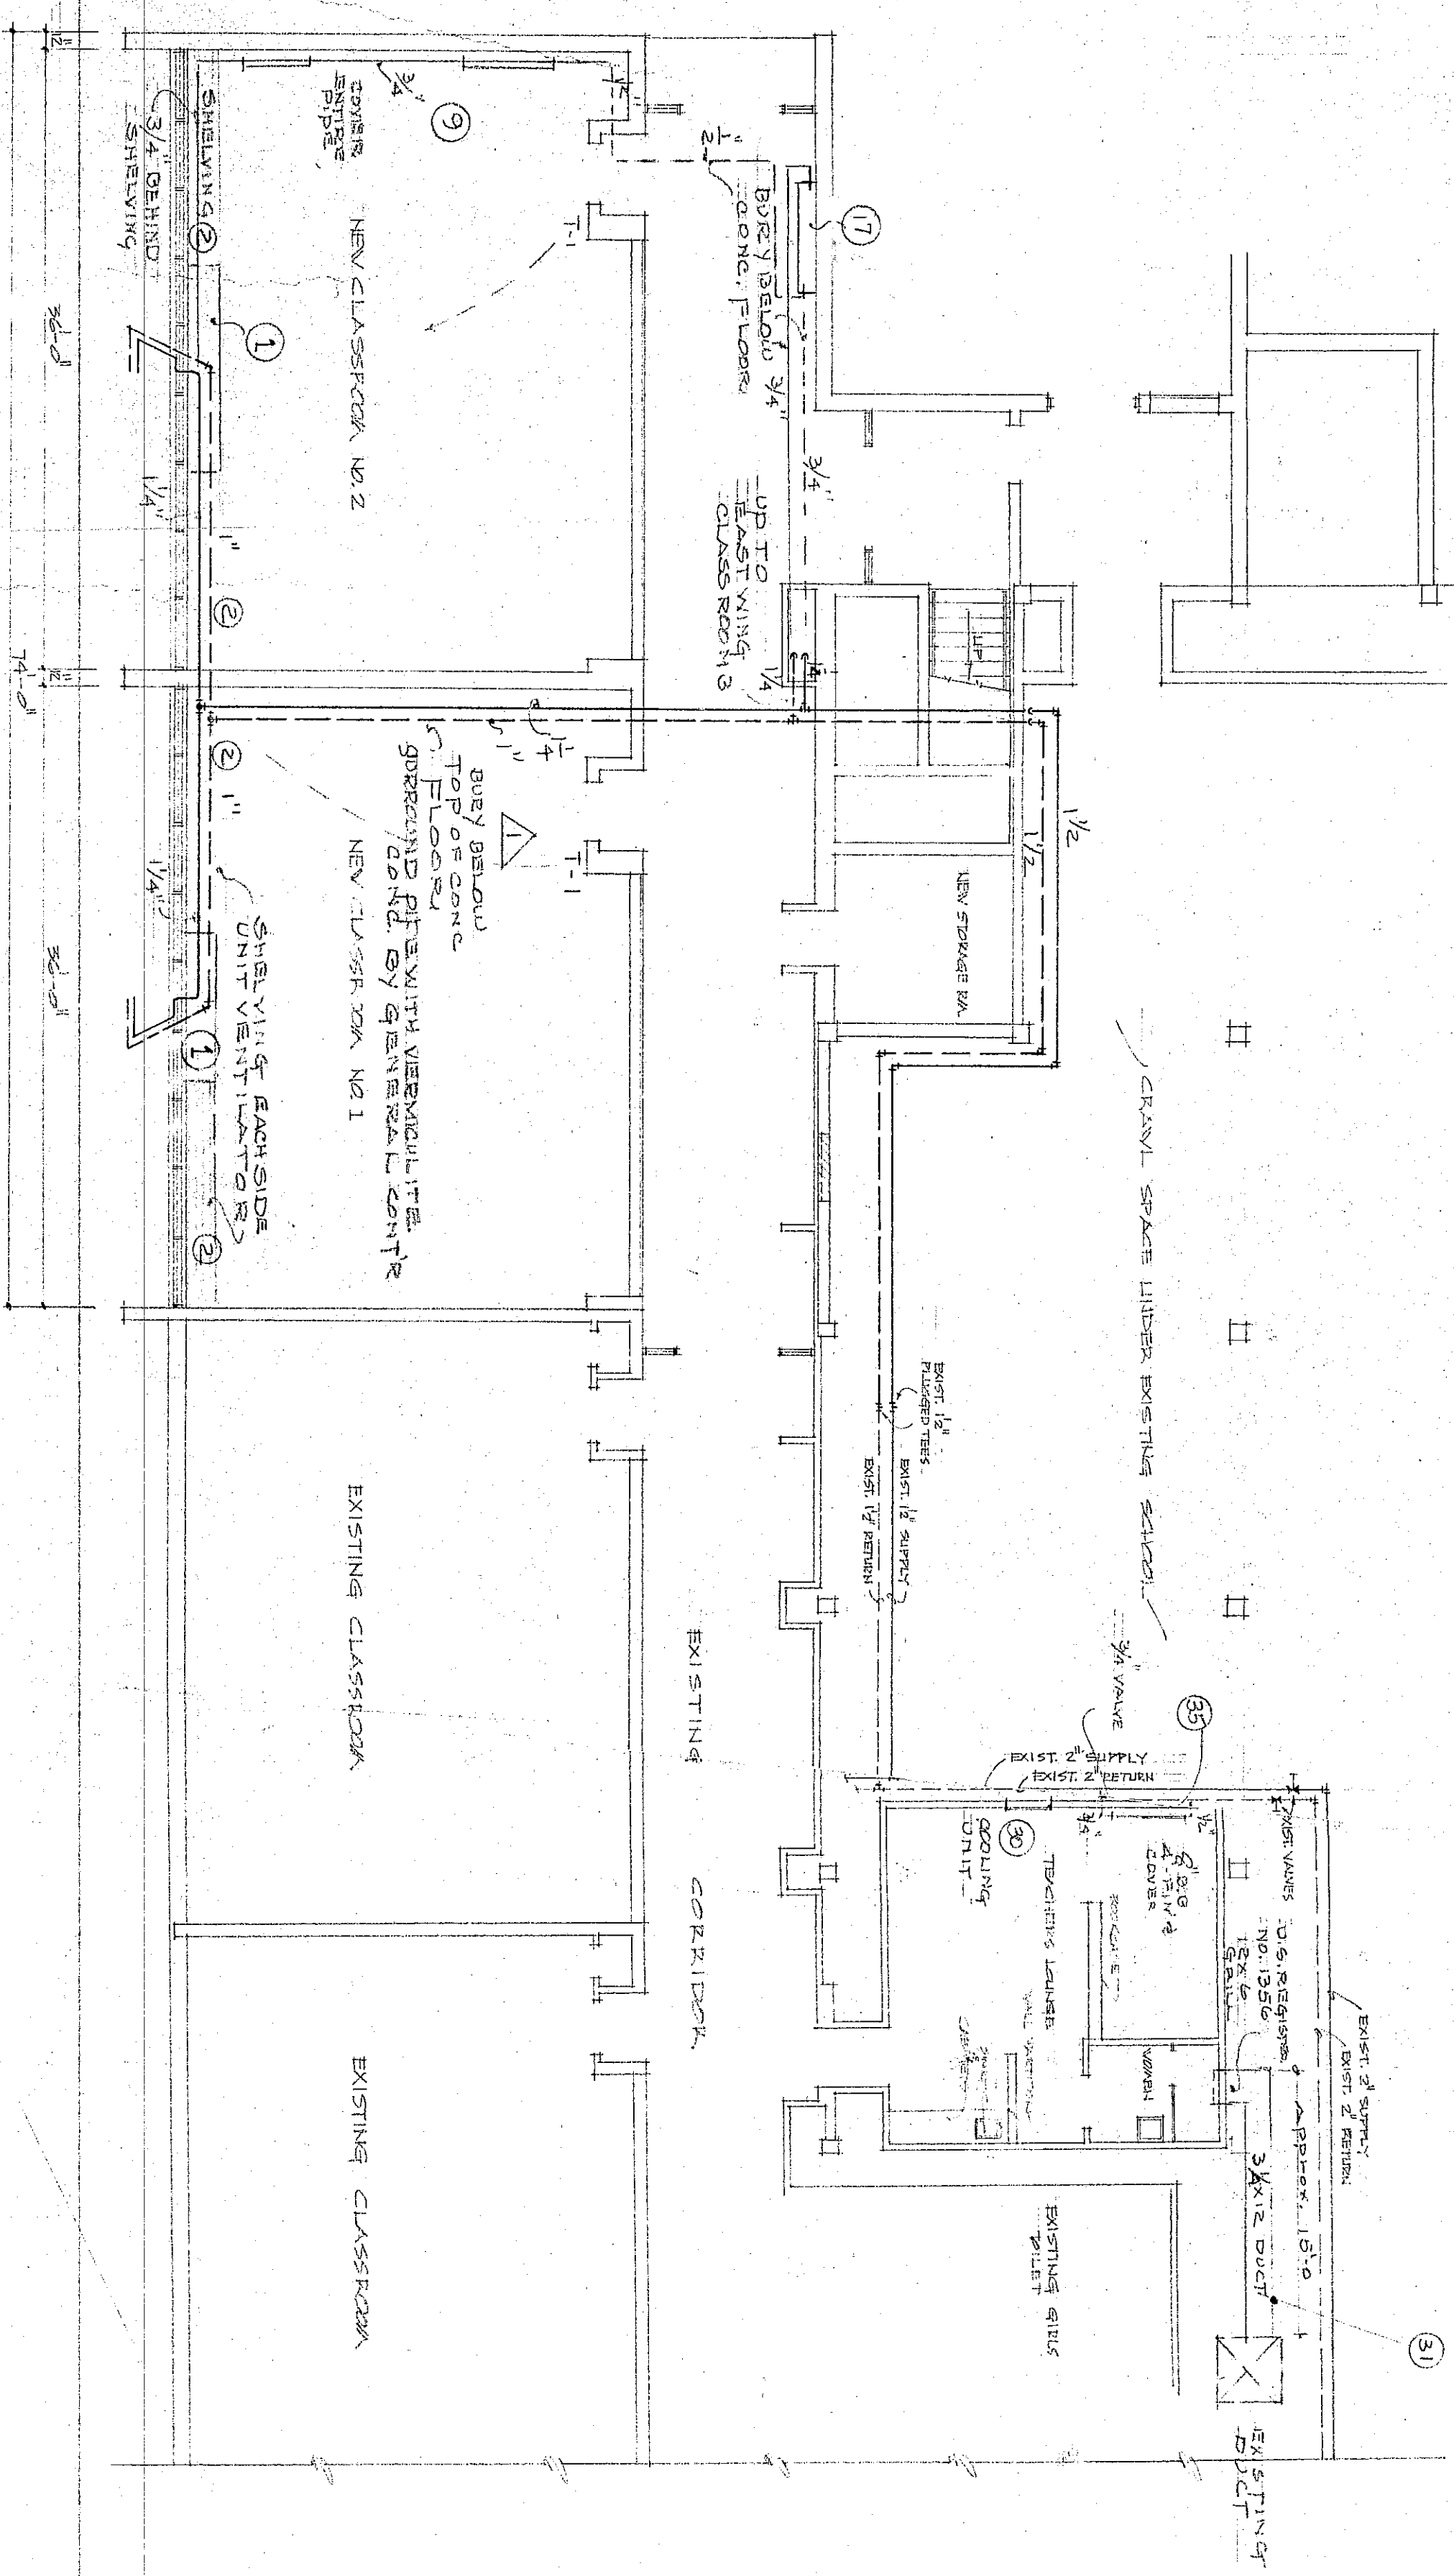

EAST CLASSROOMS-LOWER LEVEL HEATING & VENTILATING PLAN

SCALE: 8"-1"=8'

▲ ITEMS TO BE OBSERVED BY GENERAL CONTRACTOR

EAST CLASSROOMS-HEATING & VENTILATING PLANS		A1 OF A4
1961 YOST SCHOOL ADDITION		
ARCHITECTS	ENGINEERS	
STEMP-WESTERGREEN & ASSOCIATES	PHONE WALKER 6-1790	
132 NO. CALUMET ROAD	CHESTER, INDIANA	
		7