




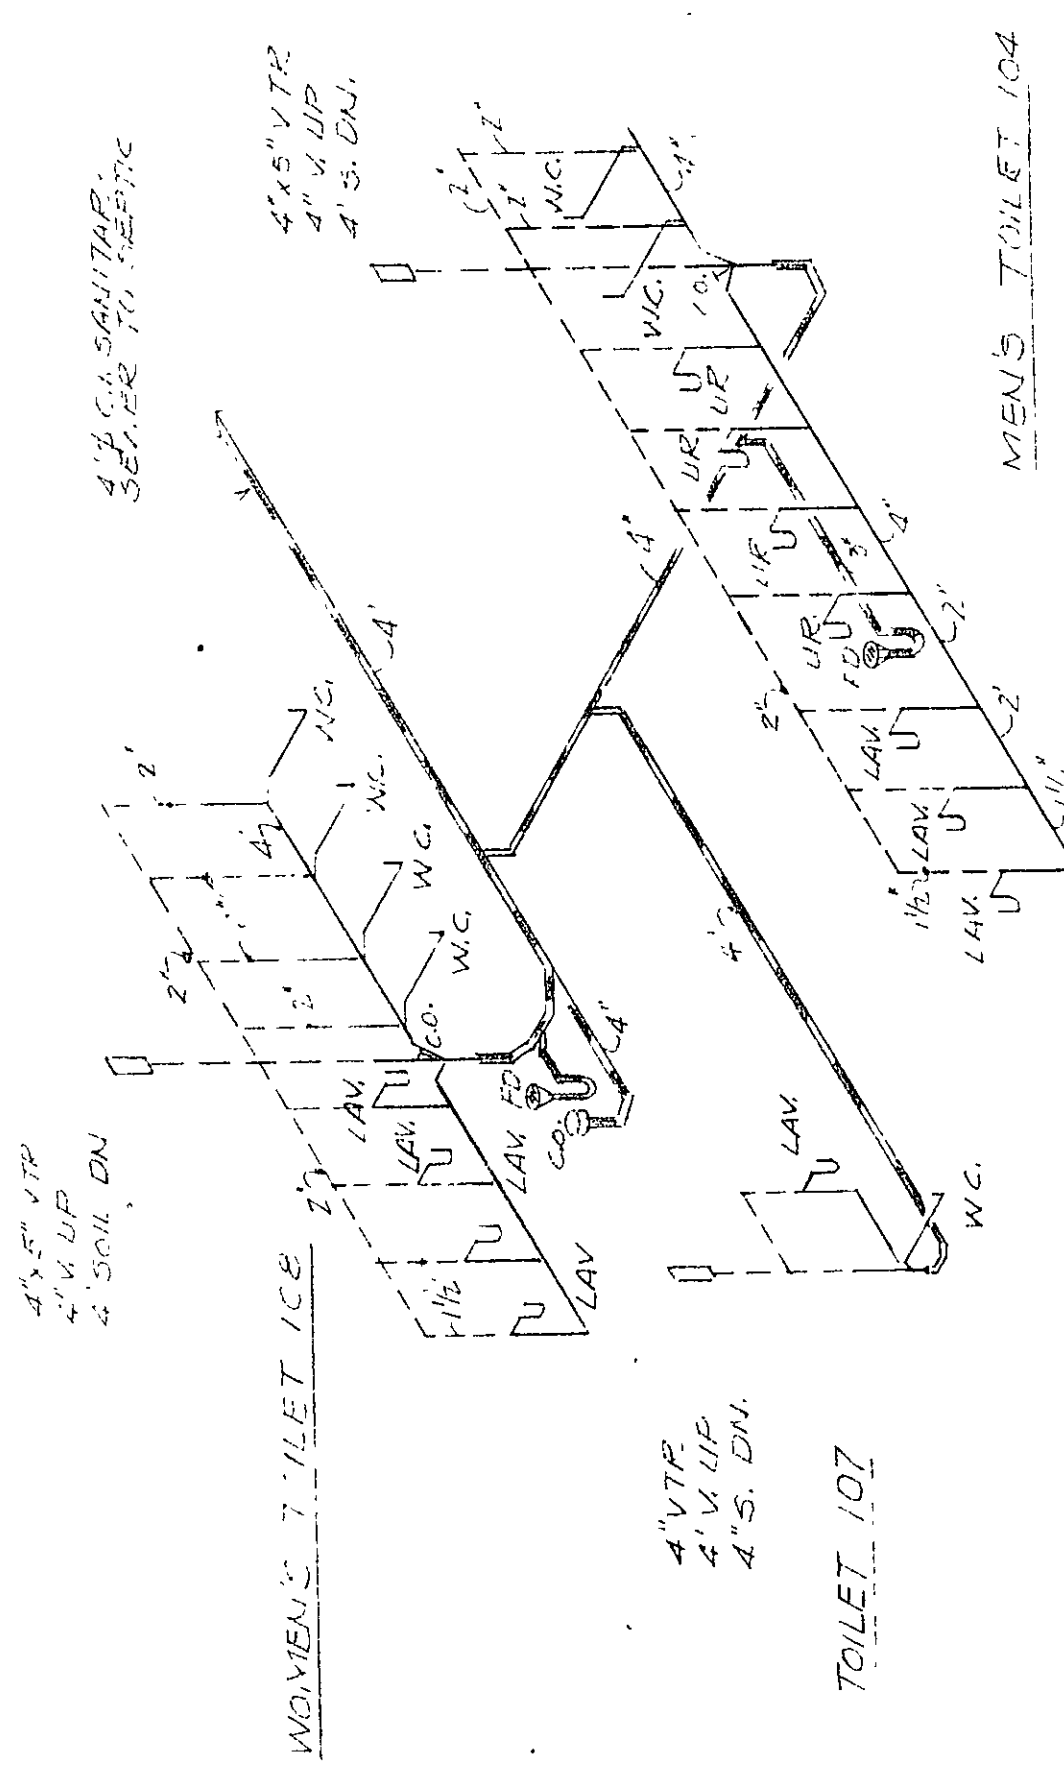


SOIL, WASTE & VENT PIPING DIAGRAM
NO SCALE

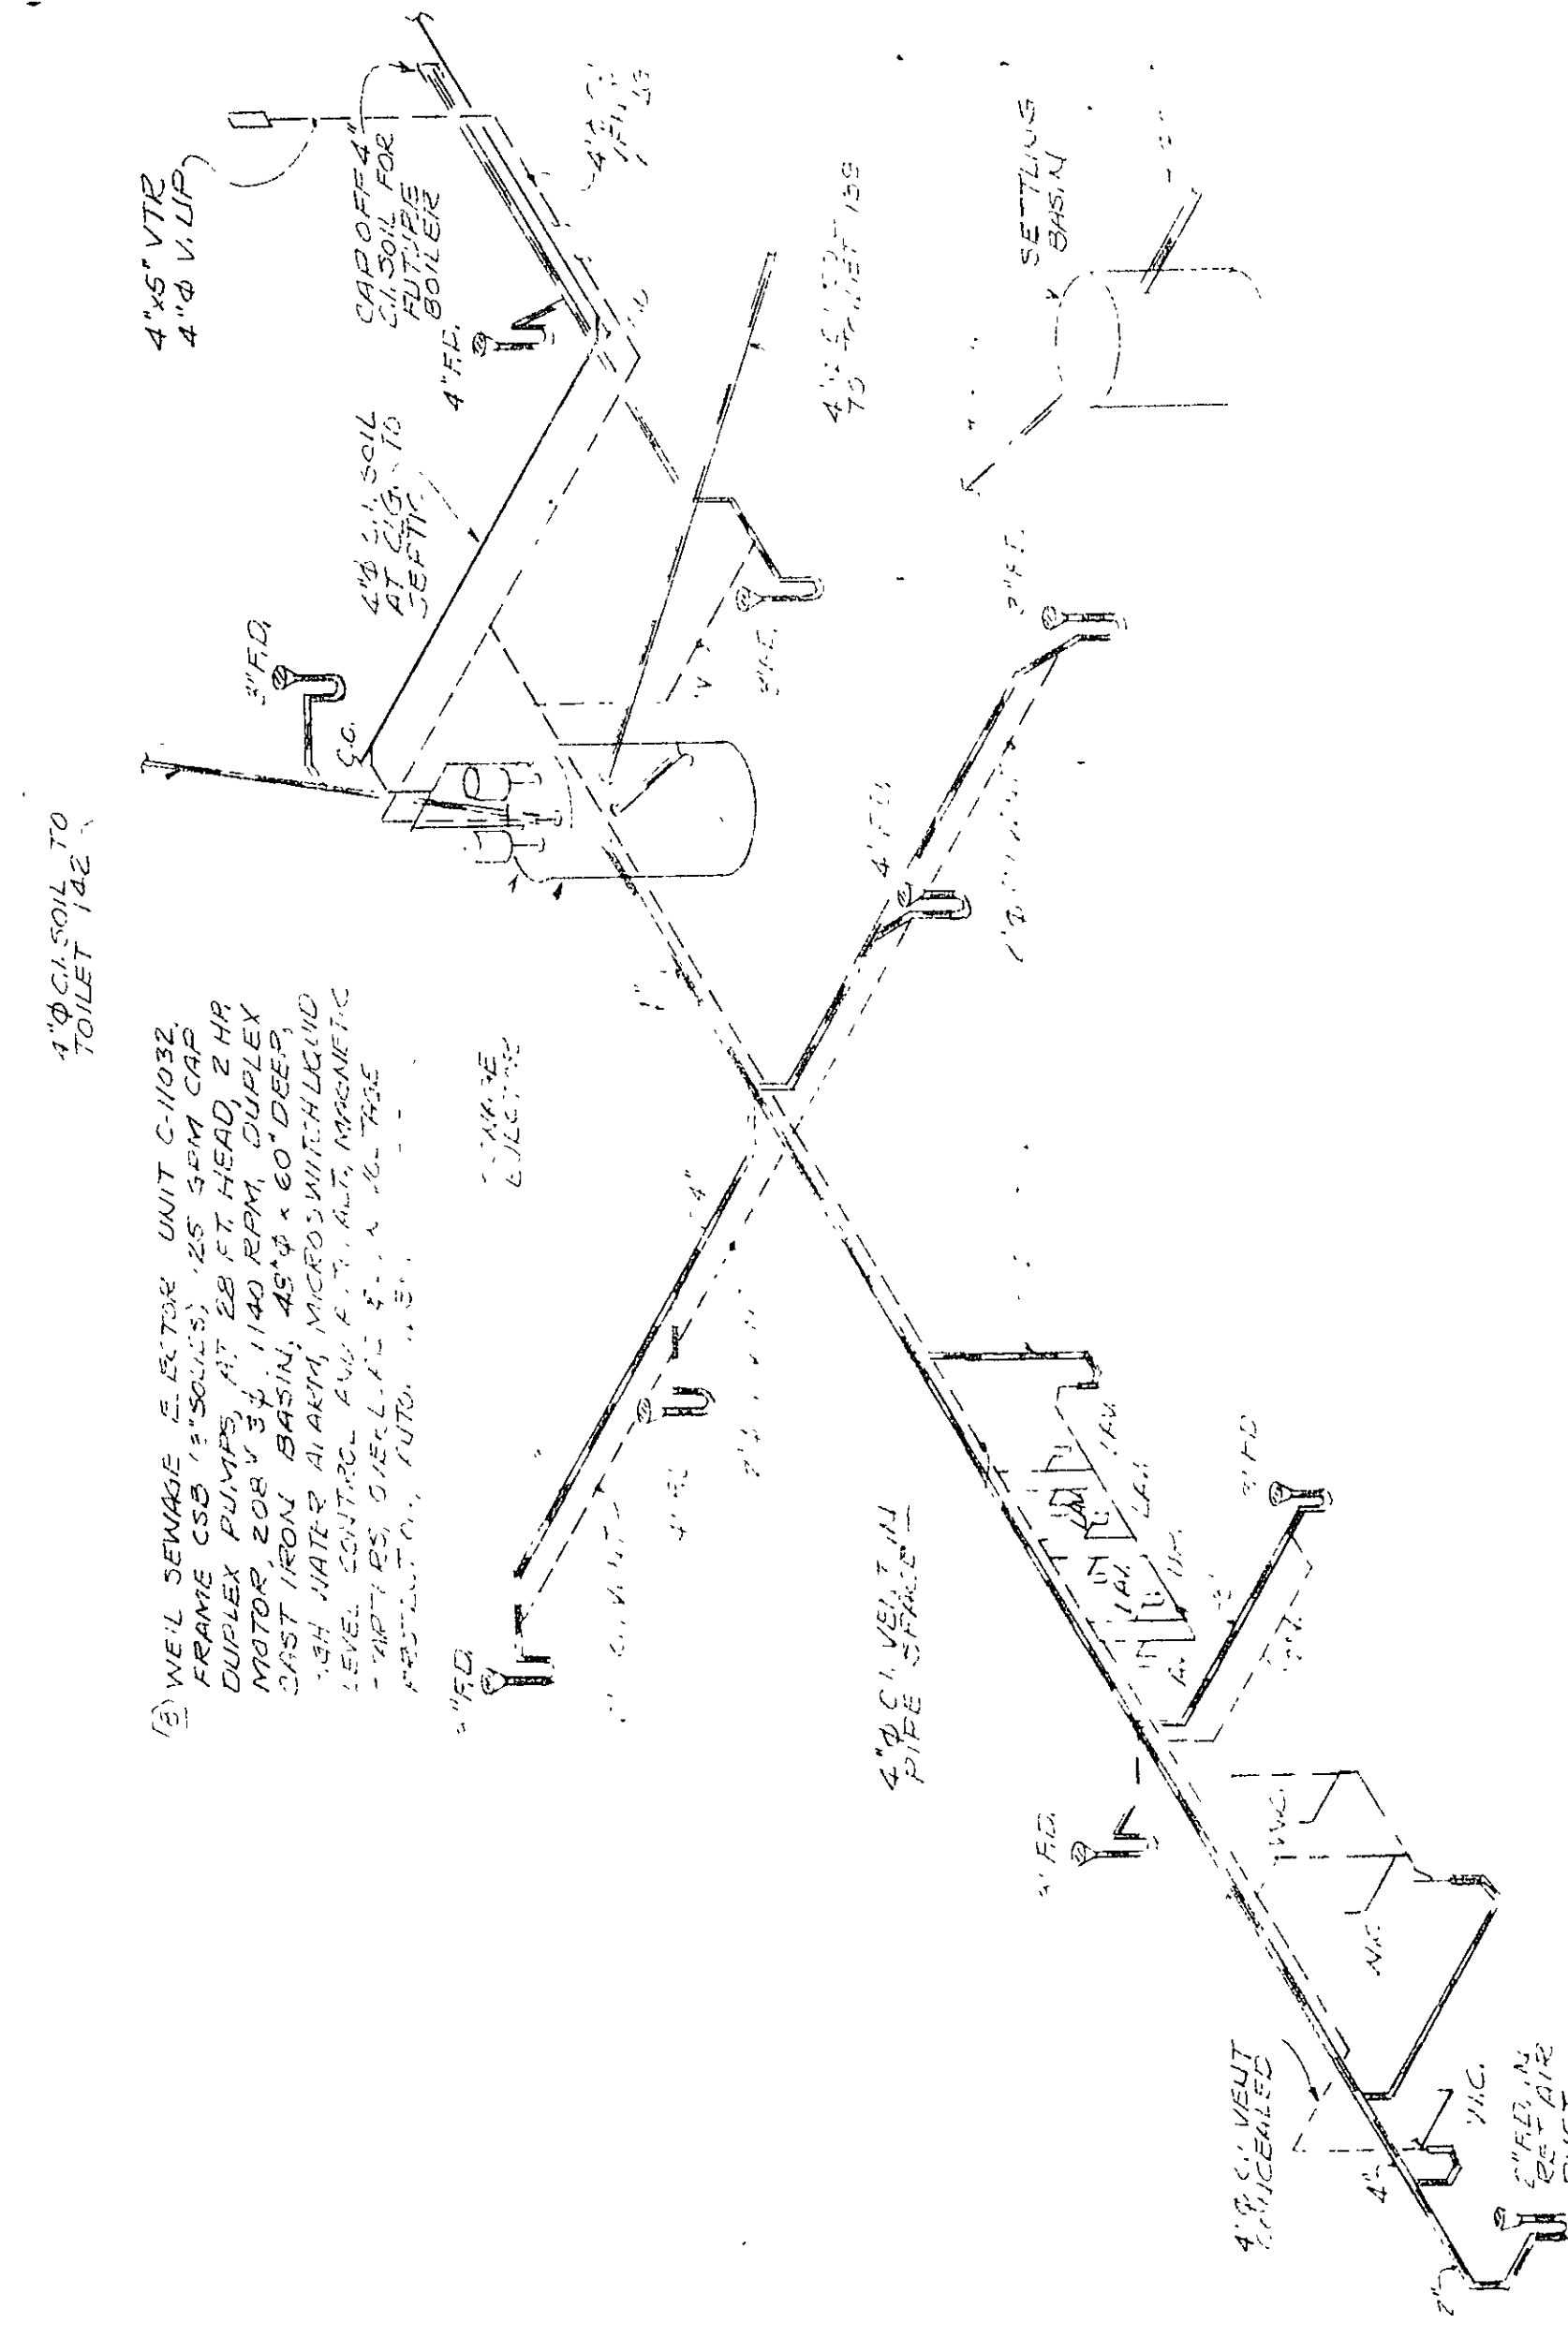


SOIL, WASTE & VENT PIPING DIAGRAM
NO SCALE

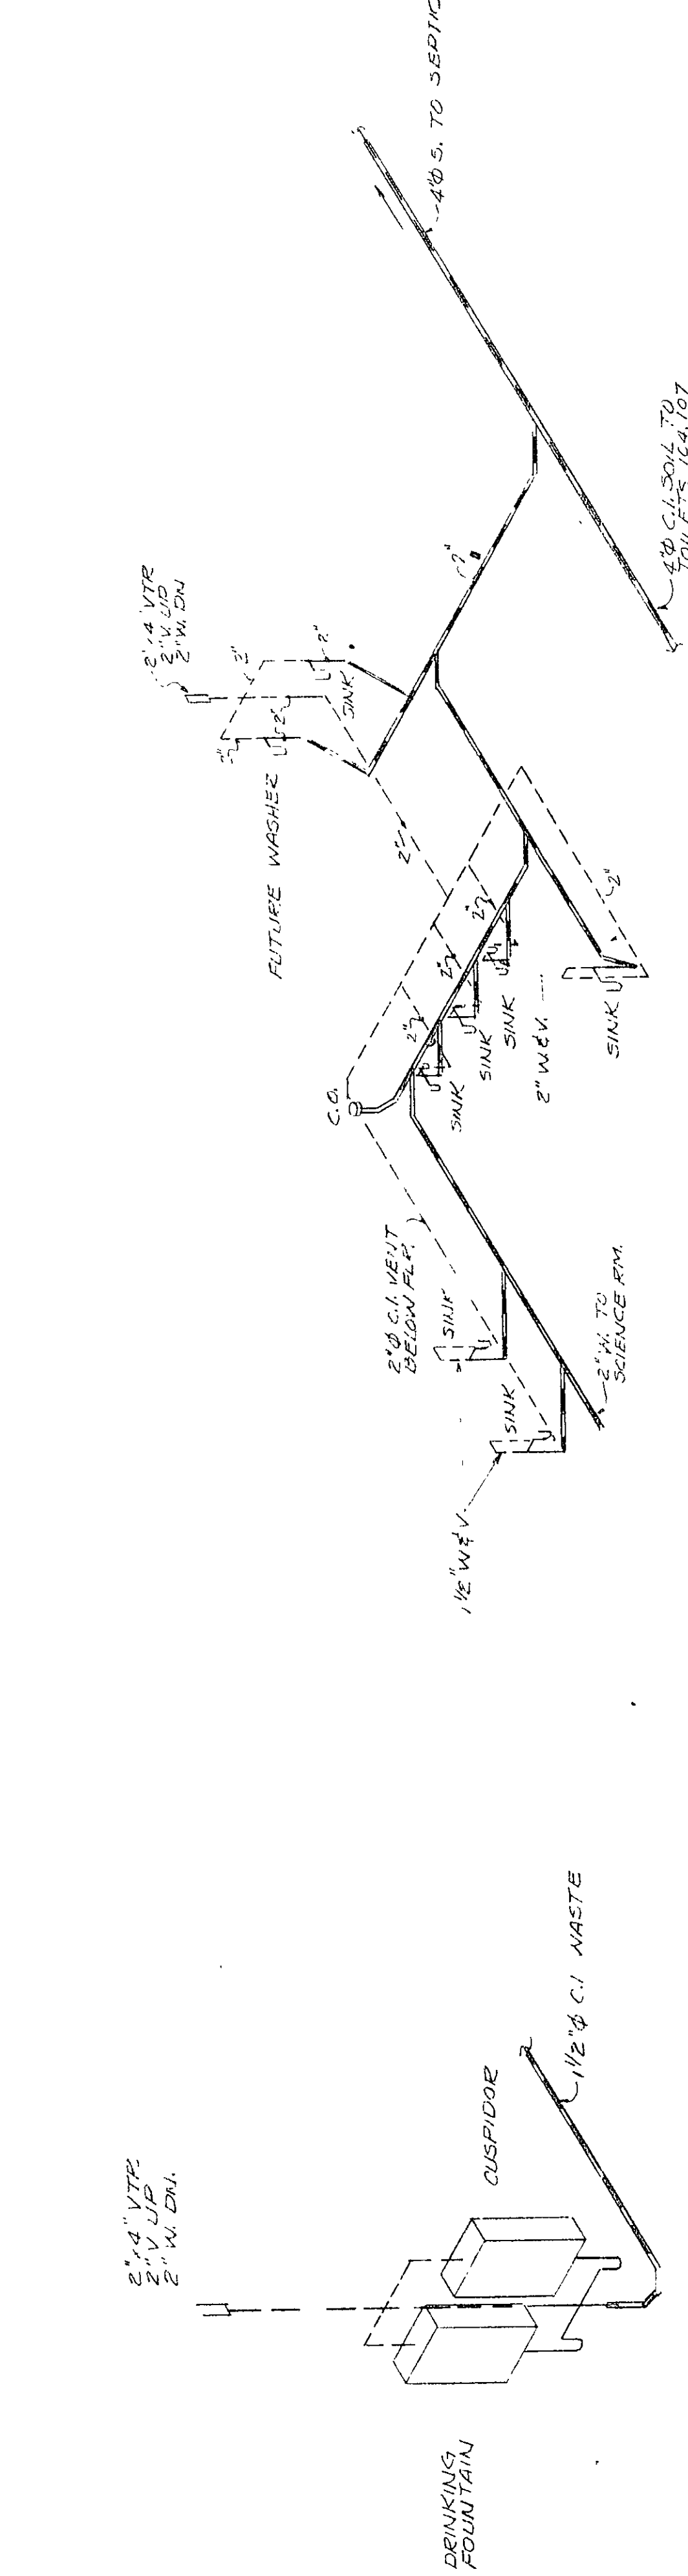


GYMNASIUM CUSPIDOR & DRINKING FOUNTAIN
NO SCALE

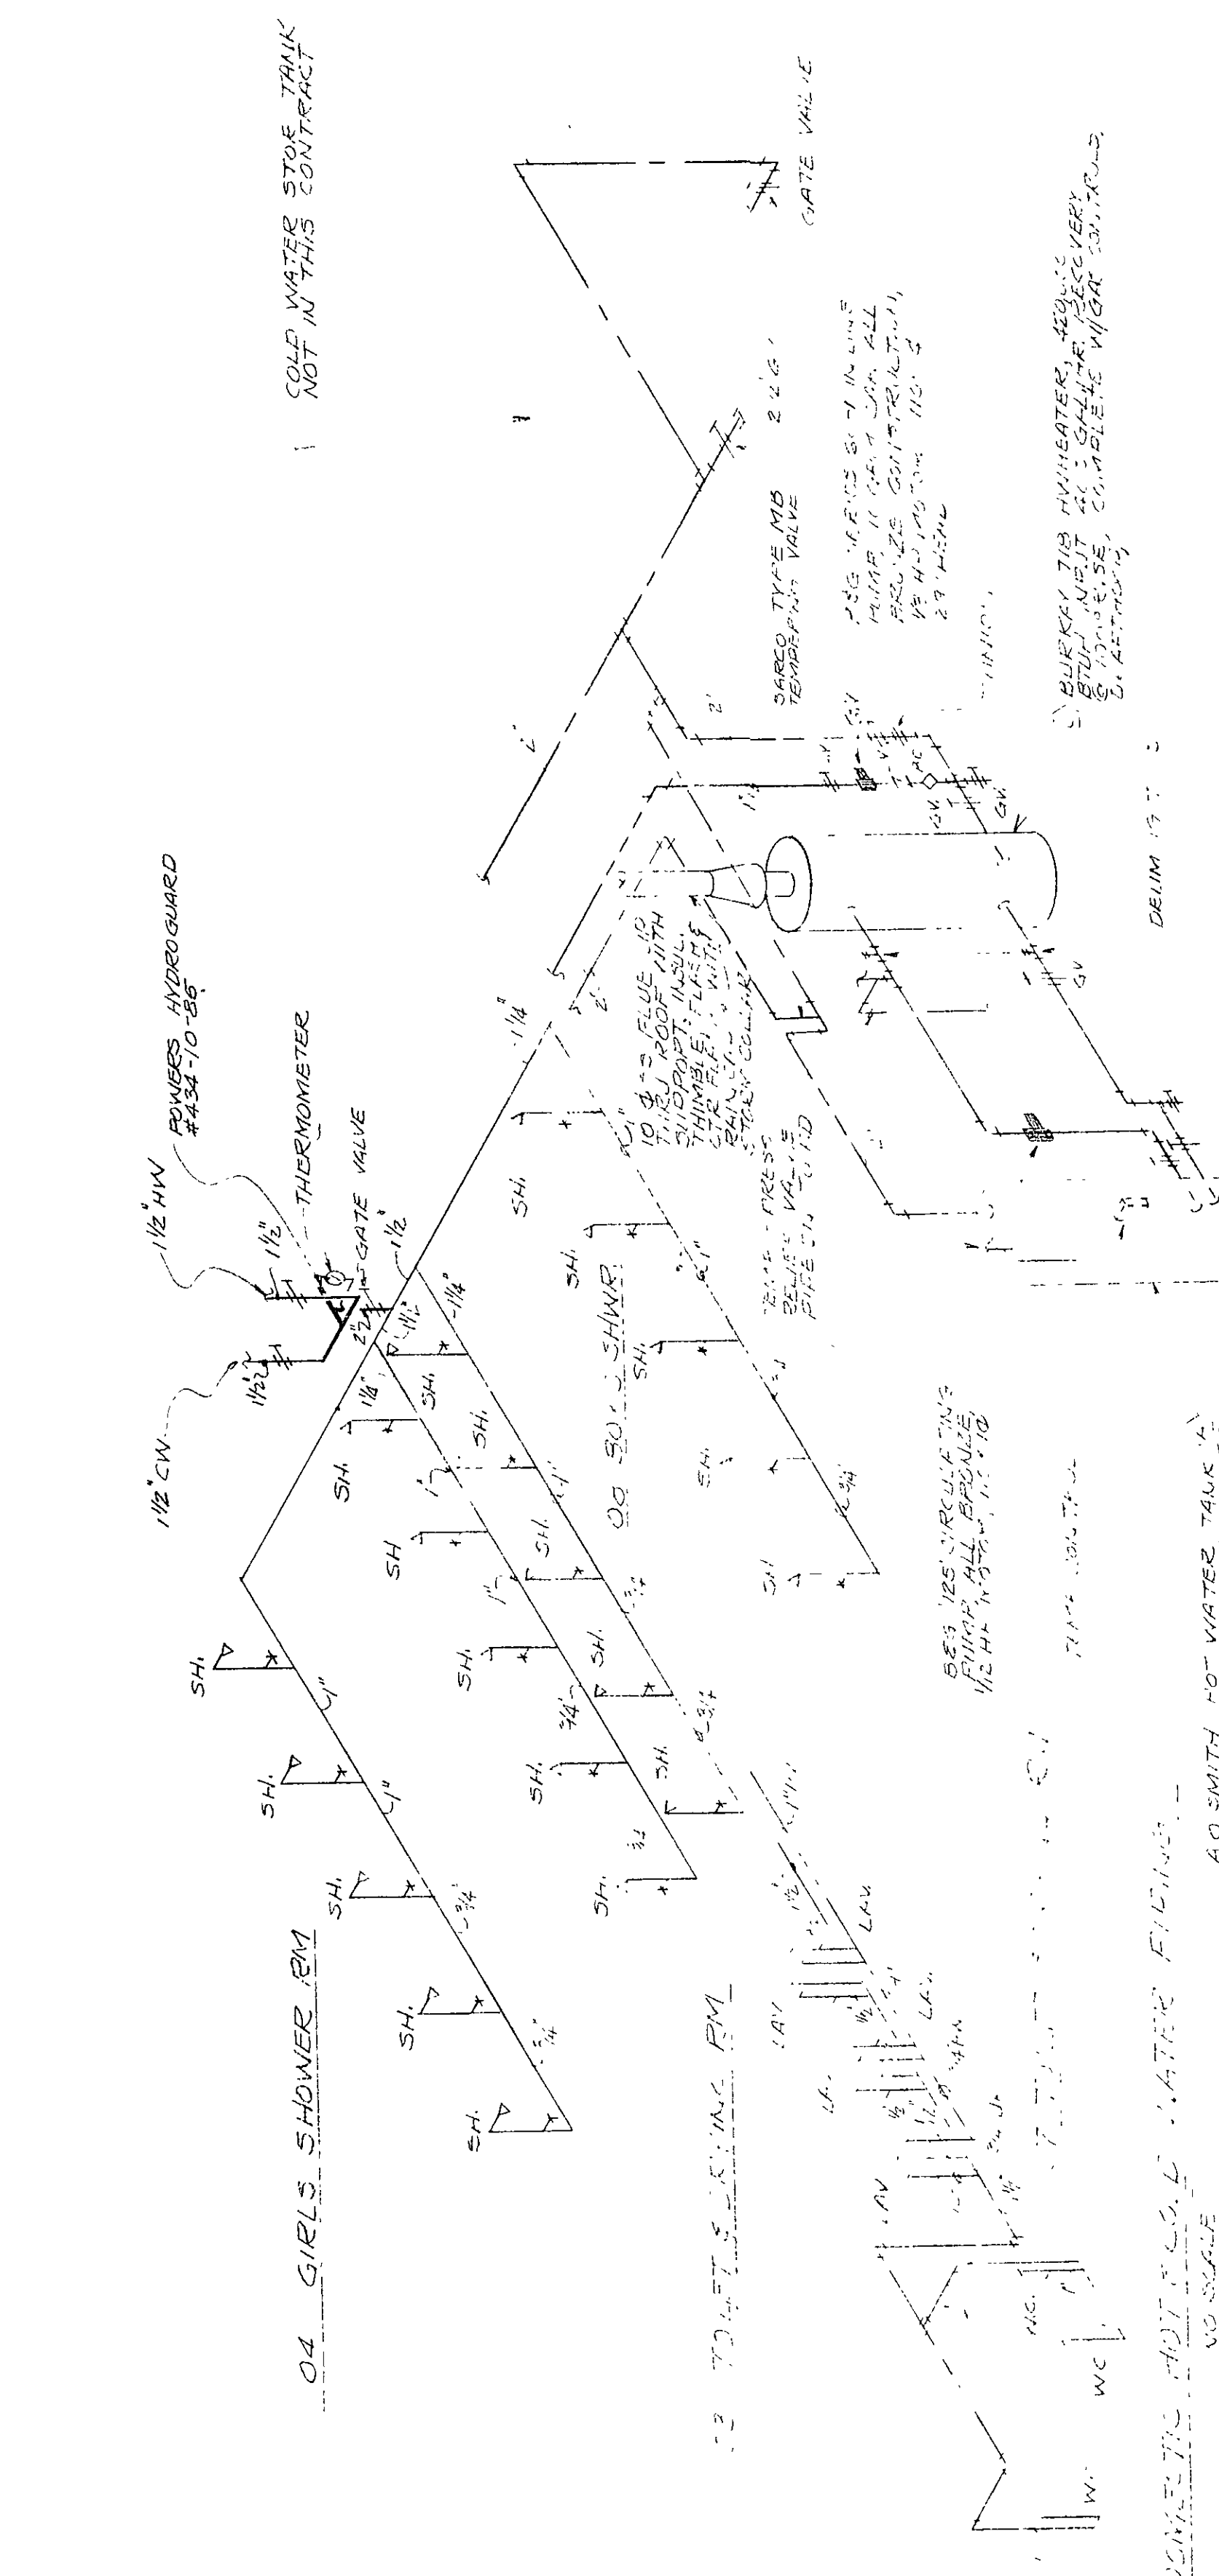

DOMESTIC HOT & COLD WATER PIPING - BOILER ROOM
NO SCALE

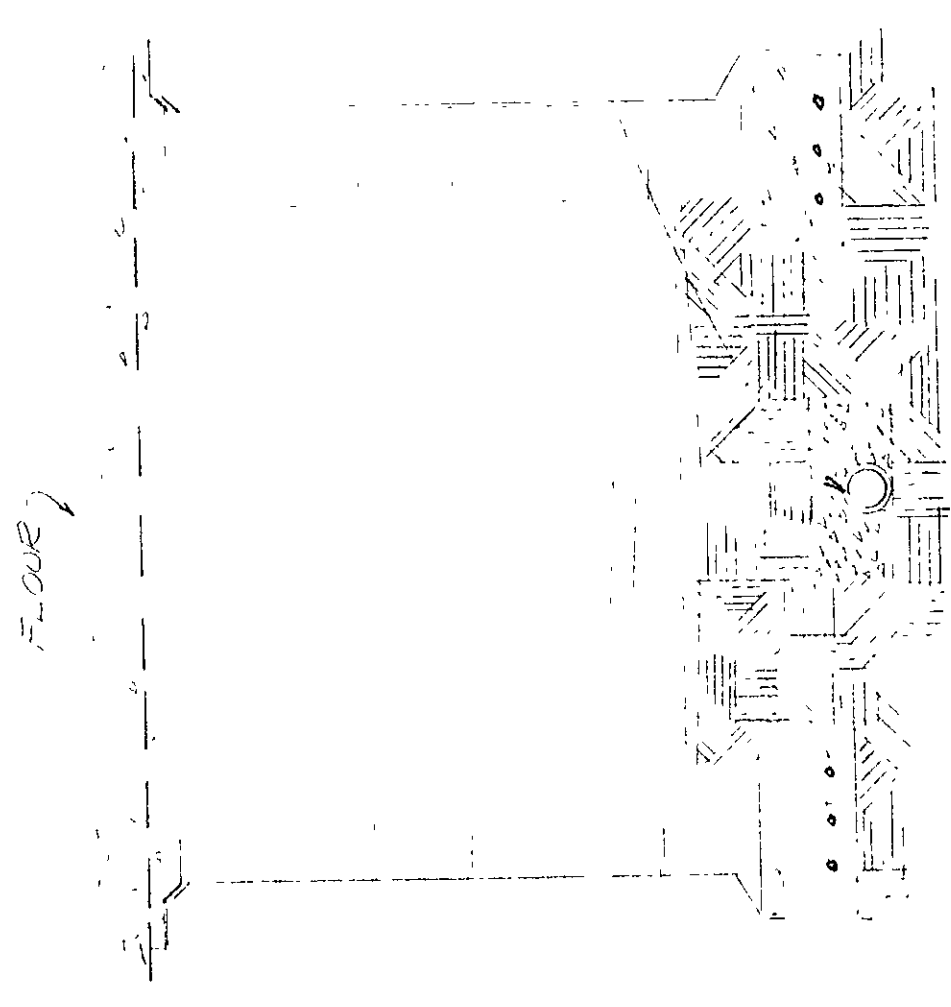

RETURN AIR TUNNEL SUB-SOIL DRAIN
SCALE: 3/4" = 1'-0"

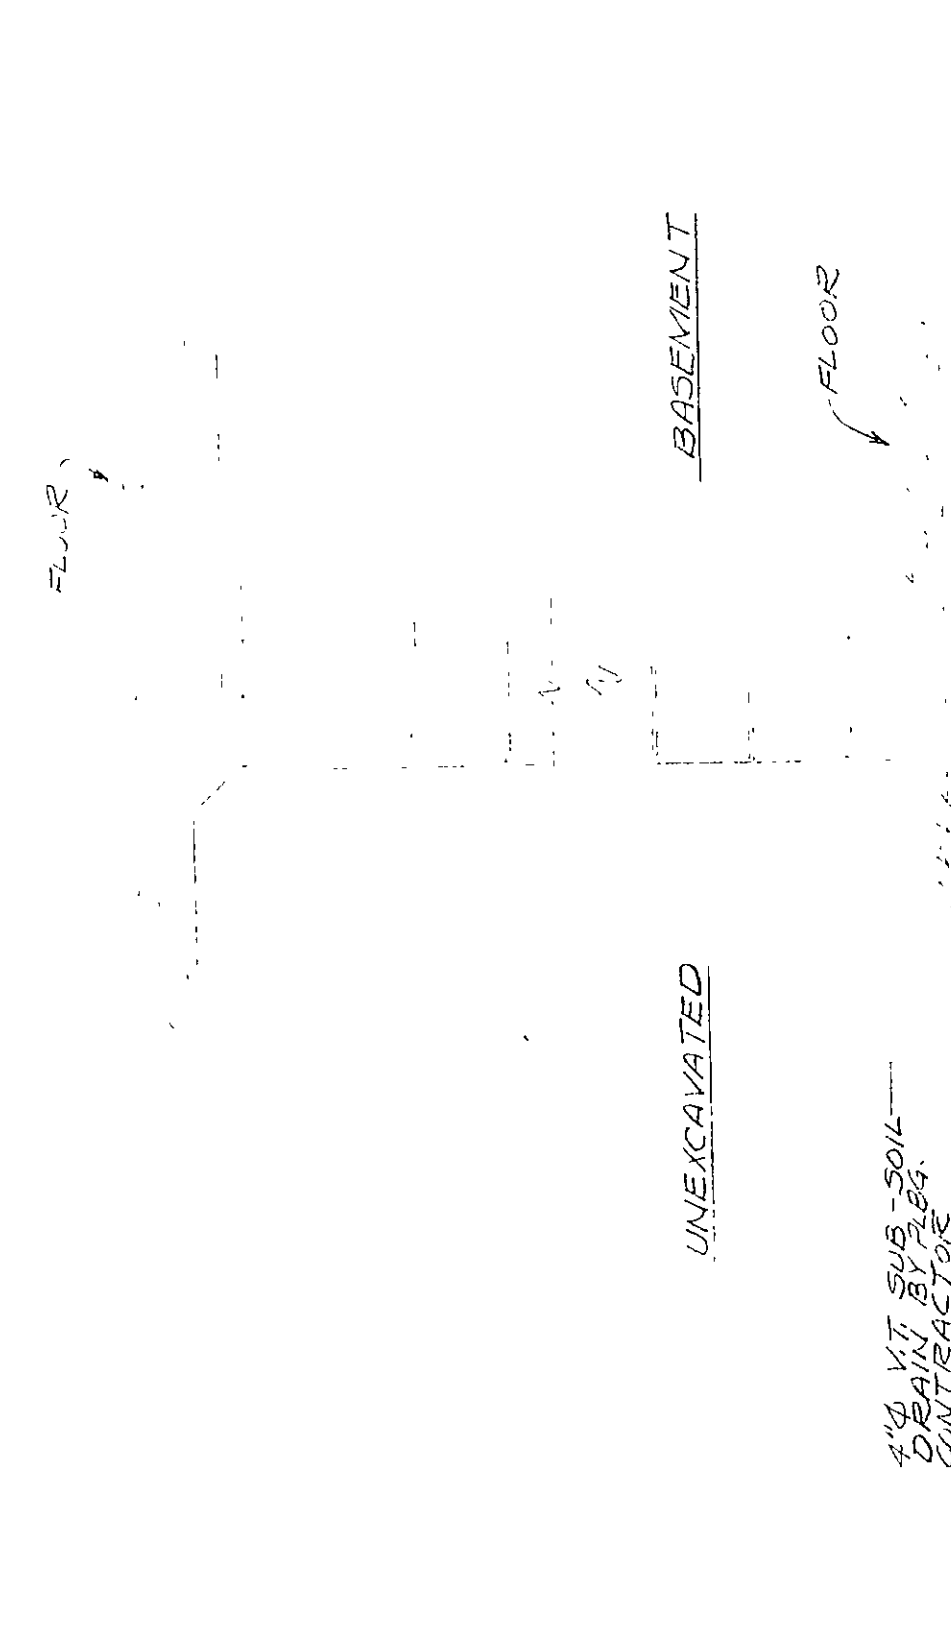

SUB-SOIL DRAIN TILE DETAIL
SCALE: 3/4" = 1'-0"

4" VTR SUB-SOIL DRAIN ENCASED IN 6" OF GRAVEL EXCEPT ON BOTTOM - TILE SET IN OPEN JOINT WITH 2 LAYERS OF COPPER SCREEN