
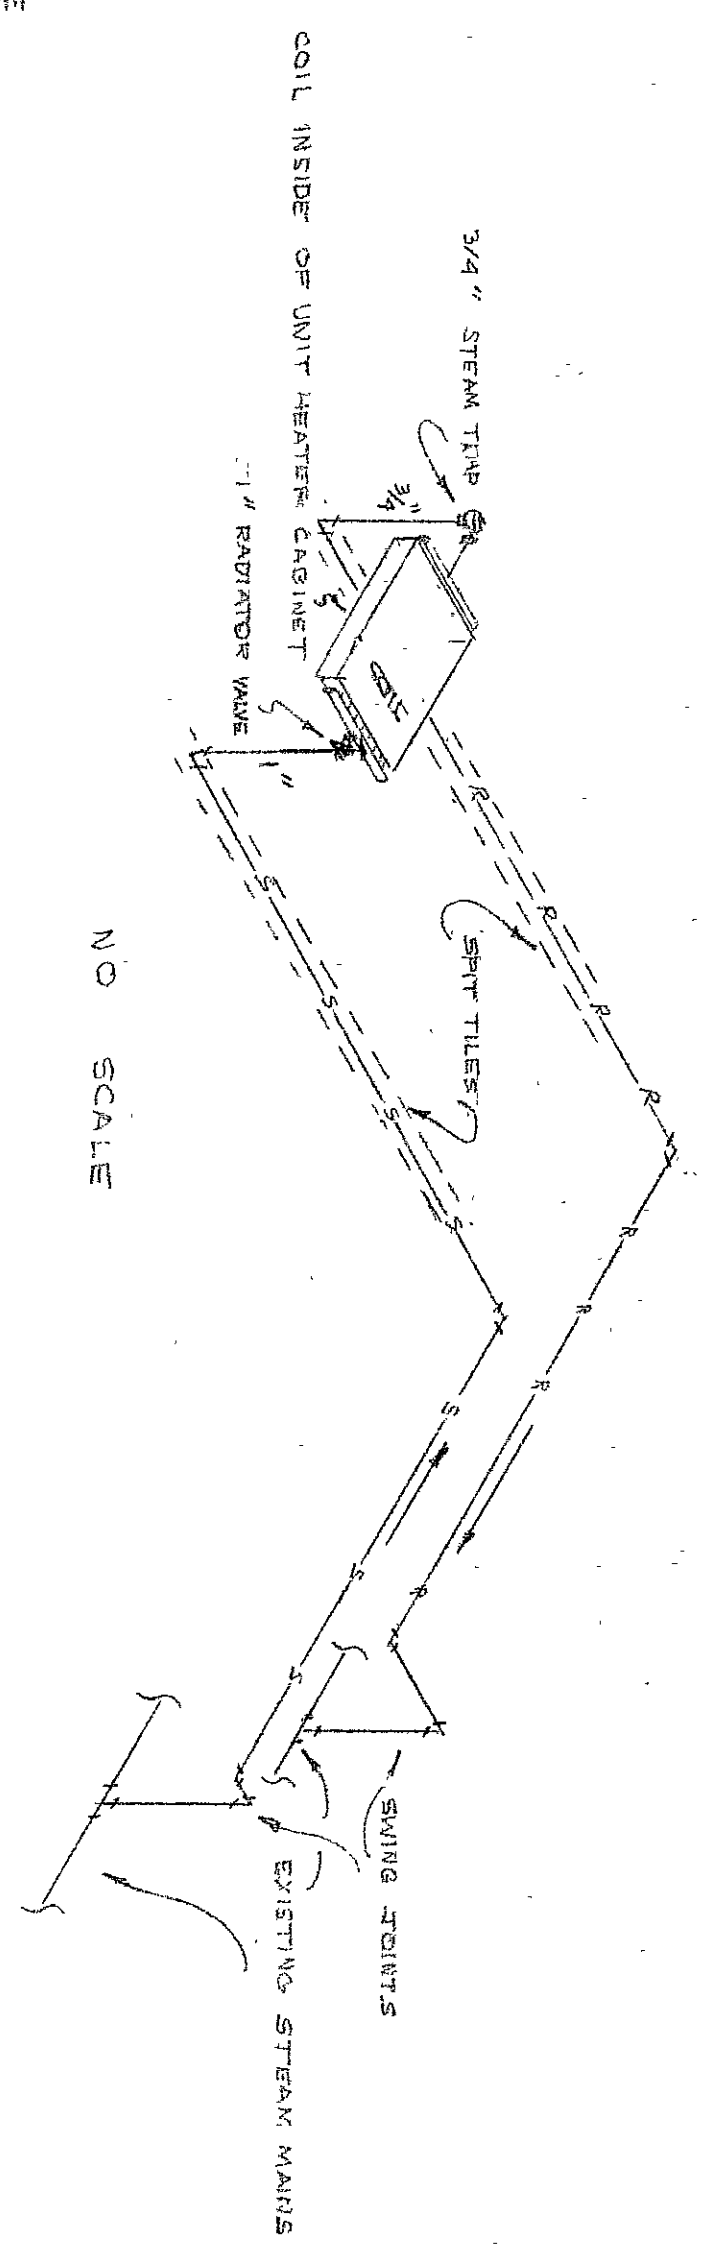
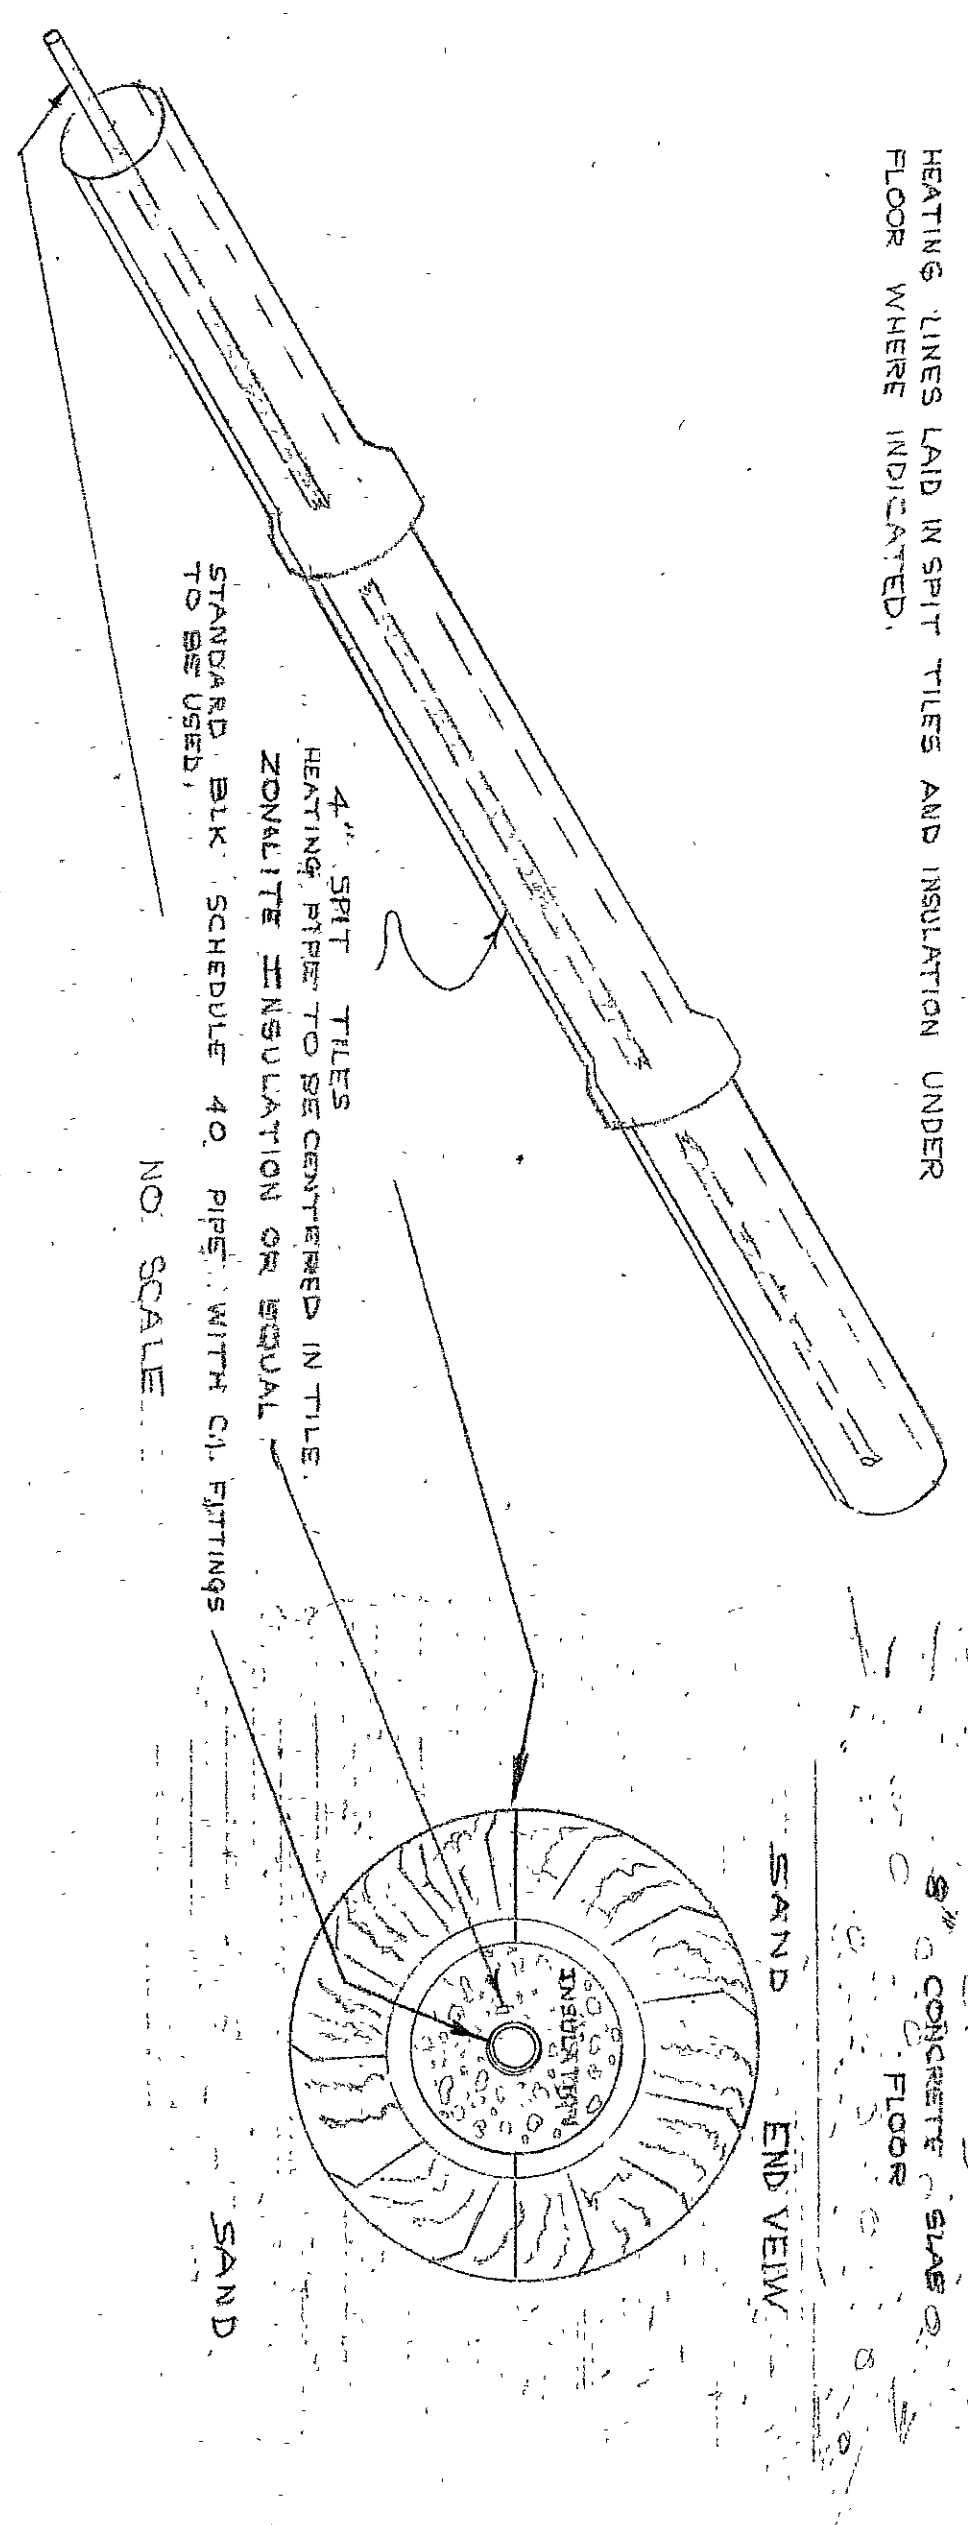
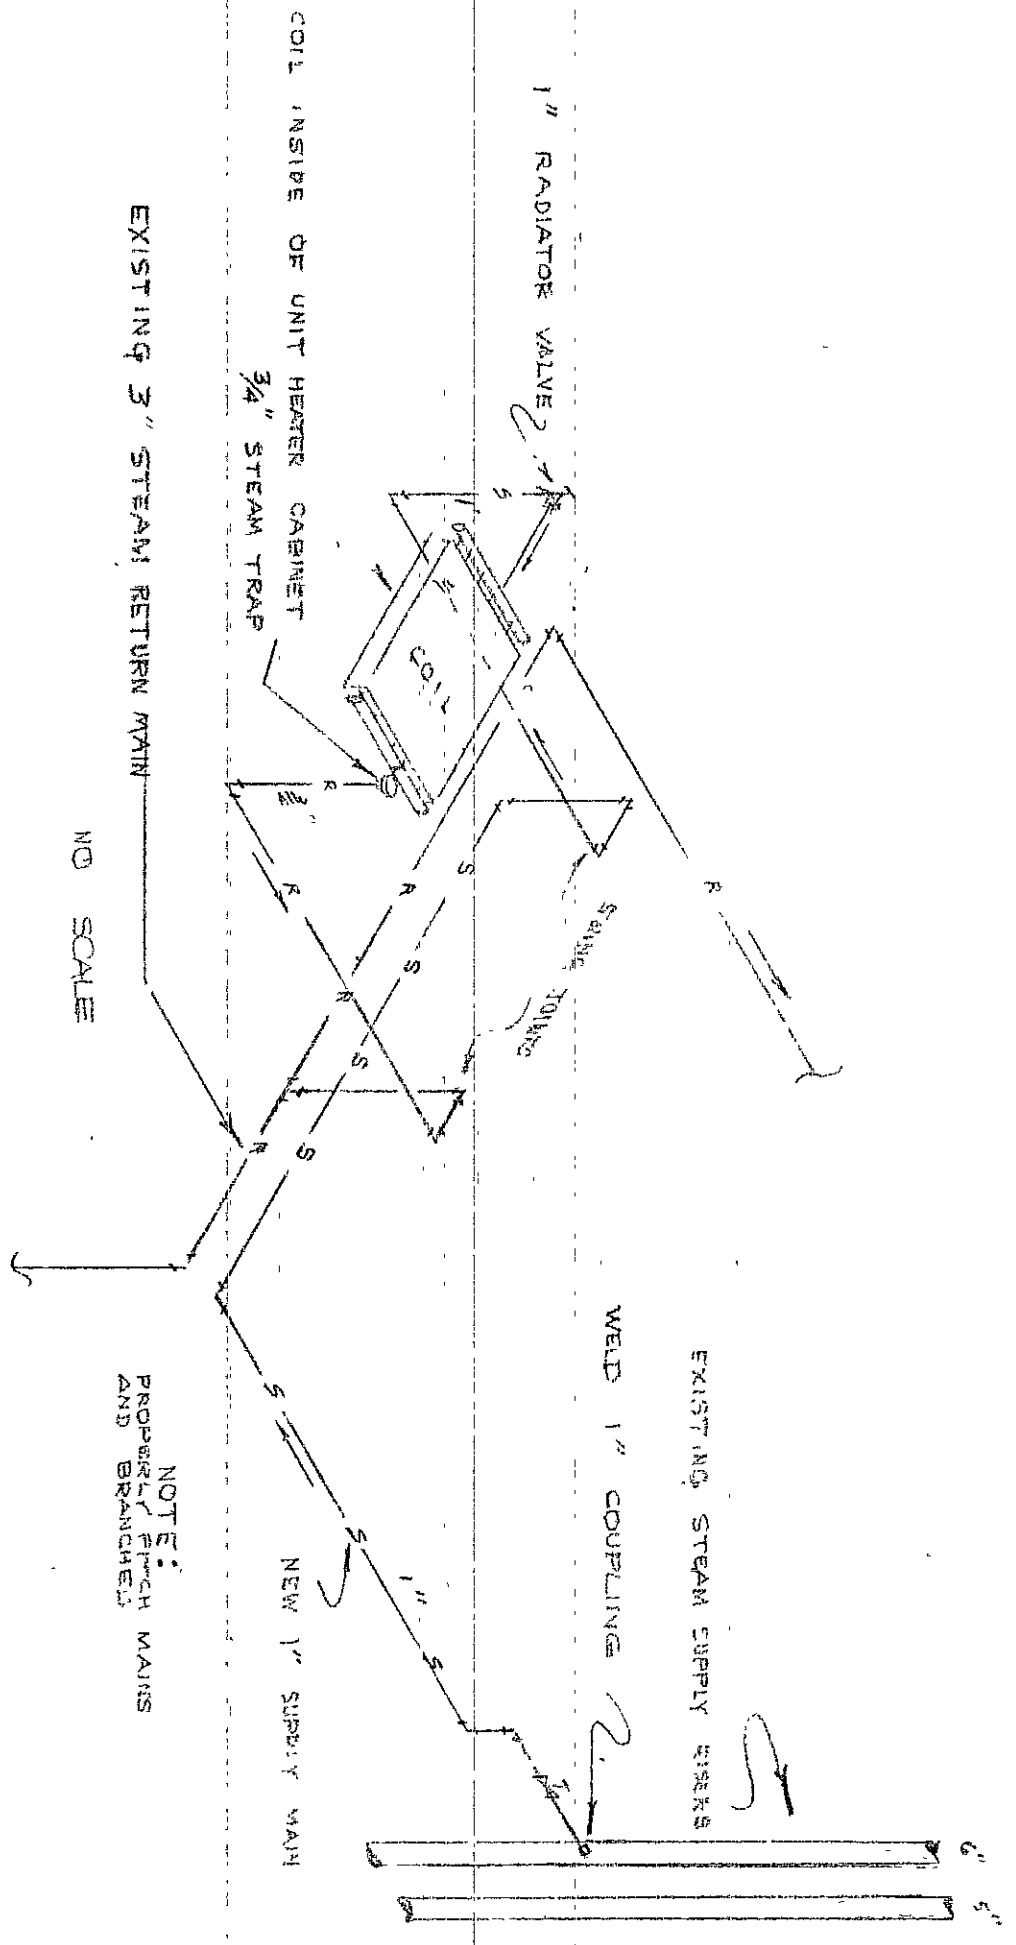
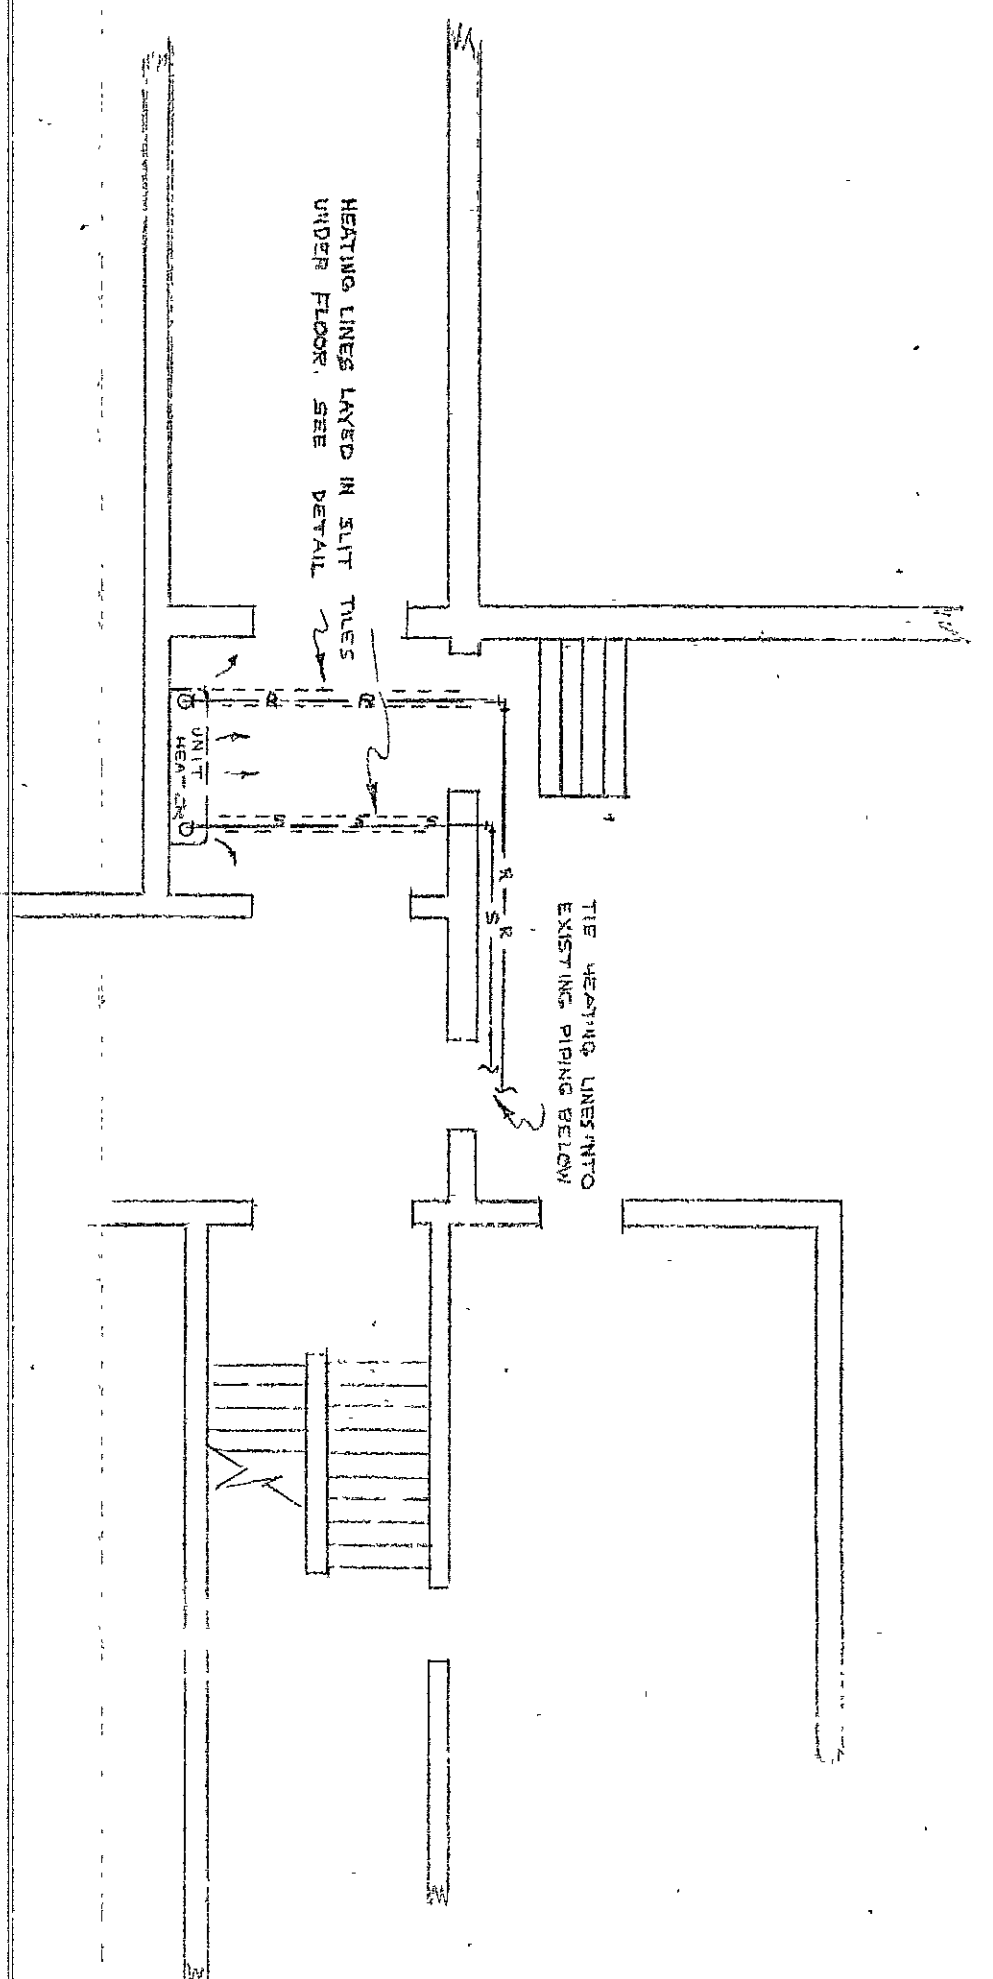


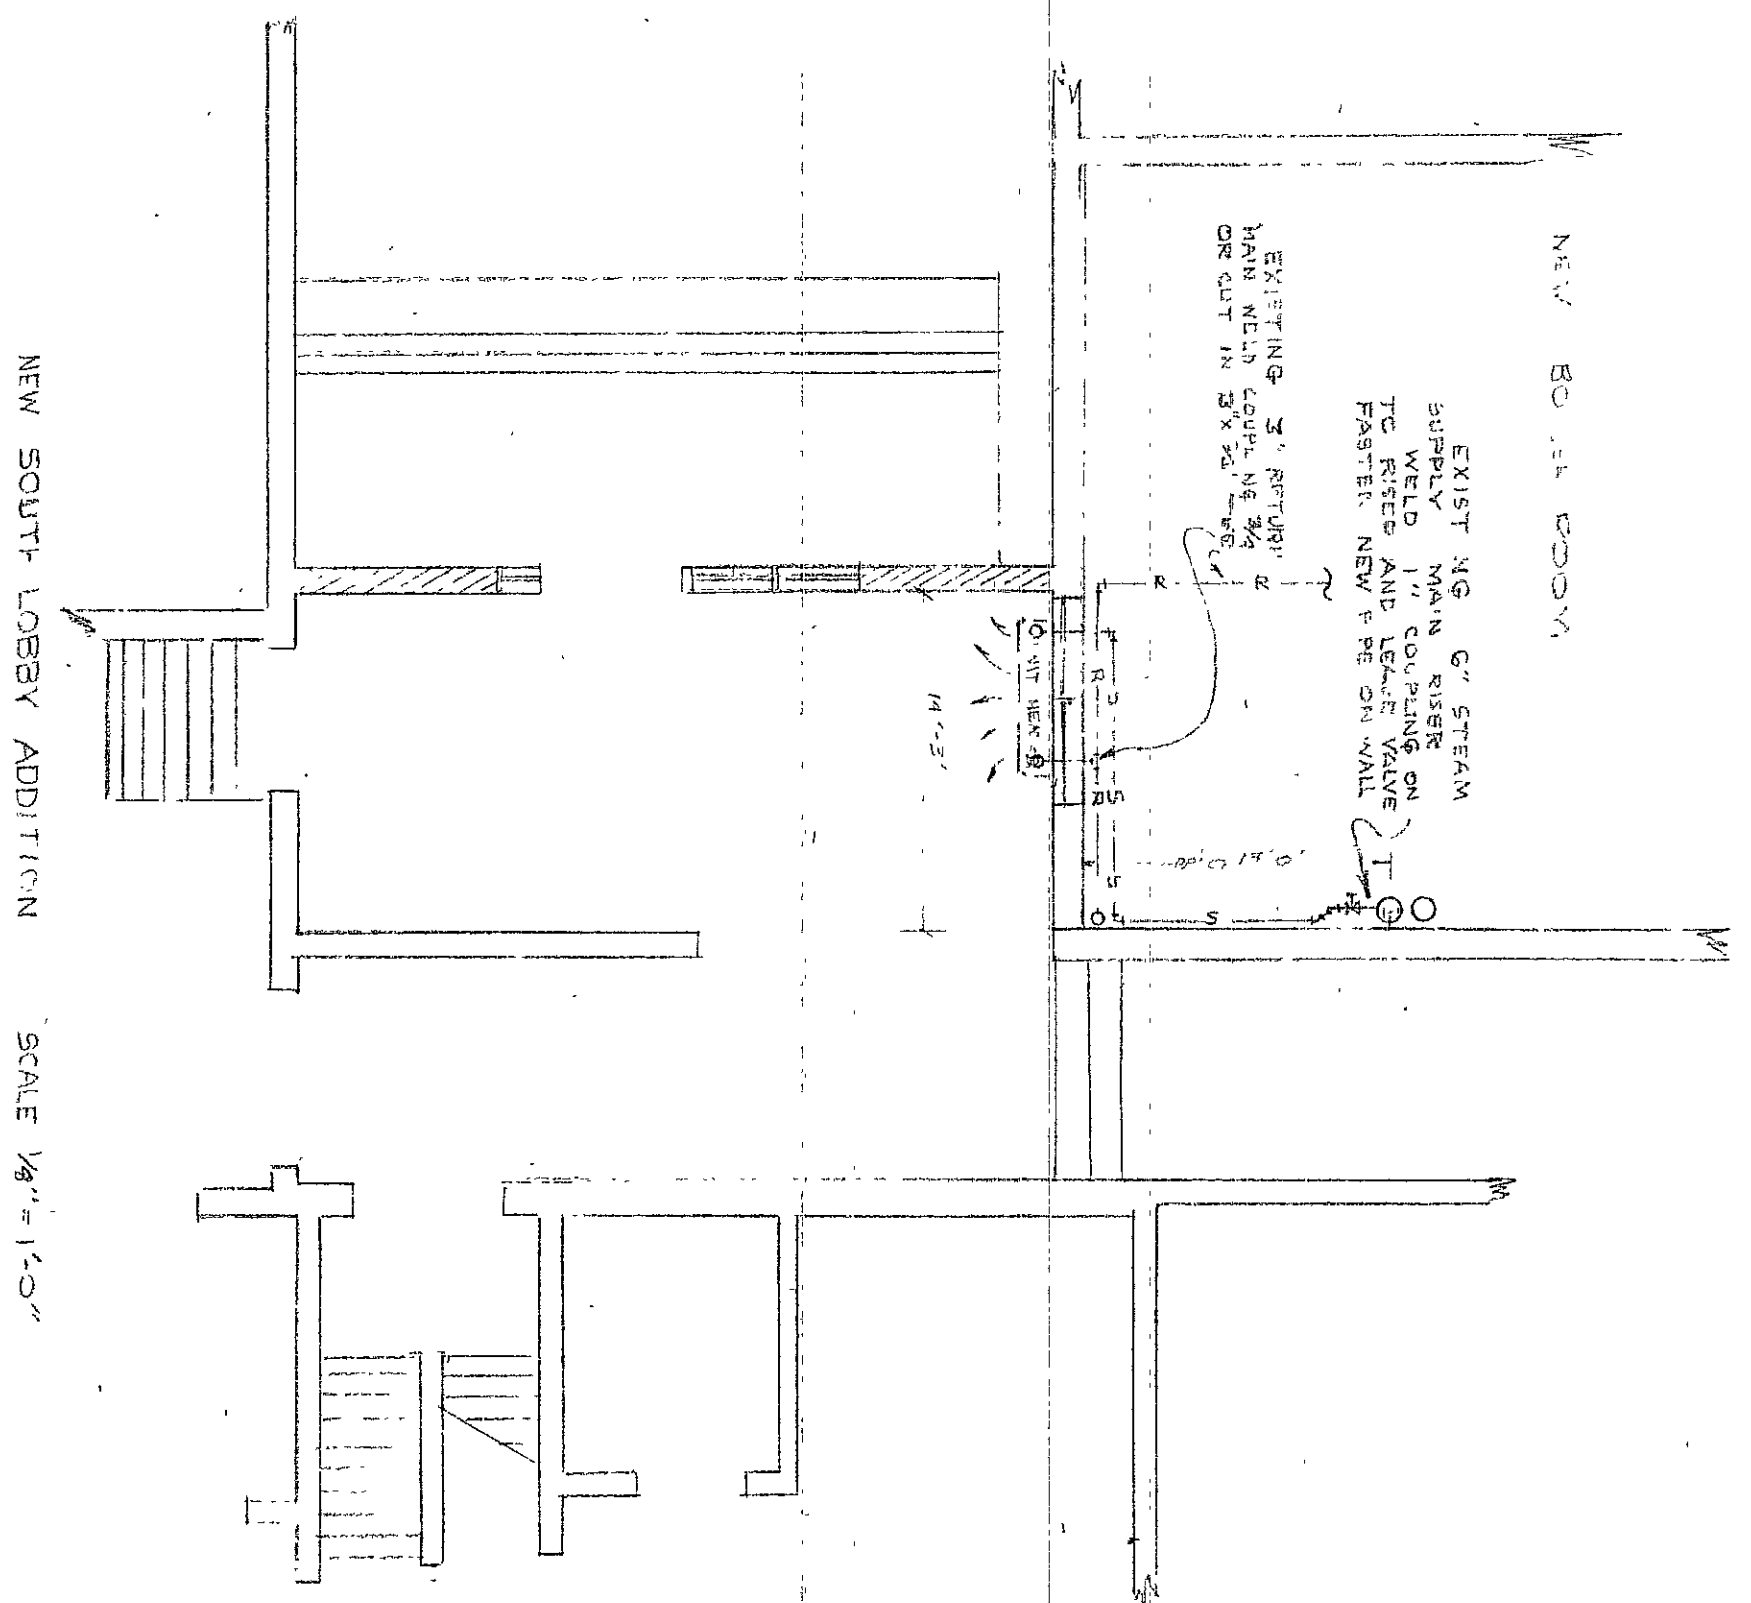

Handwritten signature: Hugh Corbett

HEATING DETAILS	H.S.	OF
-----------------	------	----

WESTCHESTER TWP.
SCHOOL CORPORATION
STEMP & ASSOCIATES
ARCHITECTS ENGINEERS
PHONE: WALKER 6-1790
132 NO. CALUMET ROAD CHESTERTON, INDIANA