




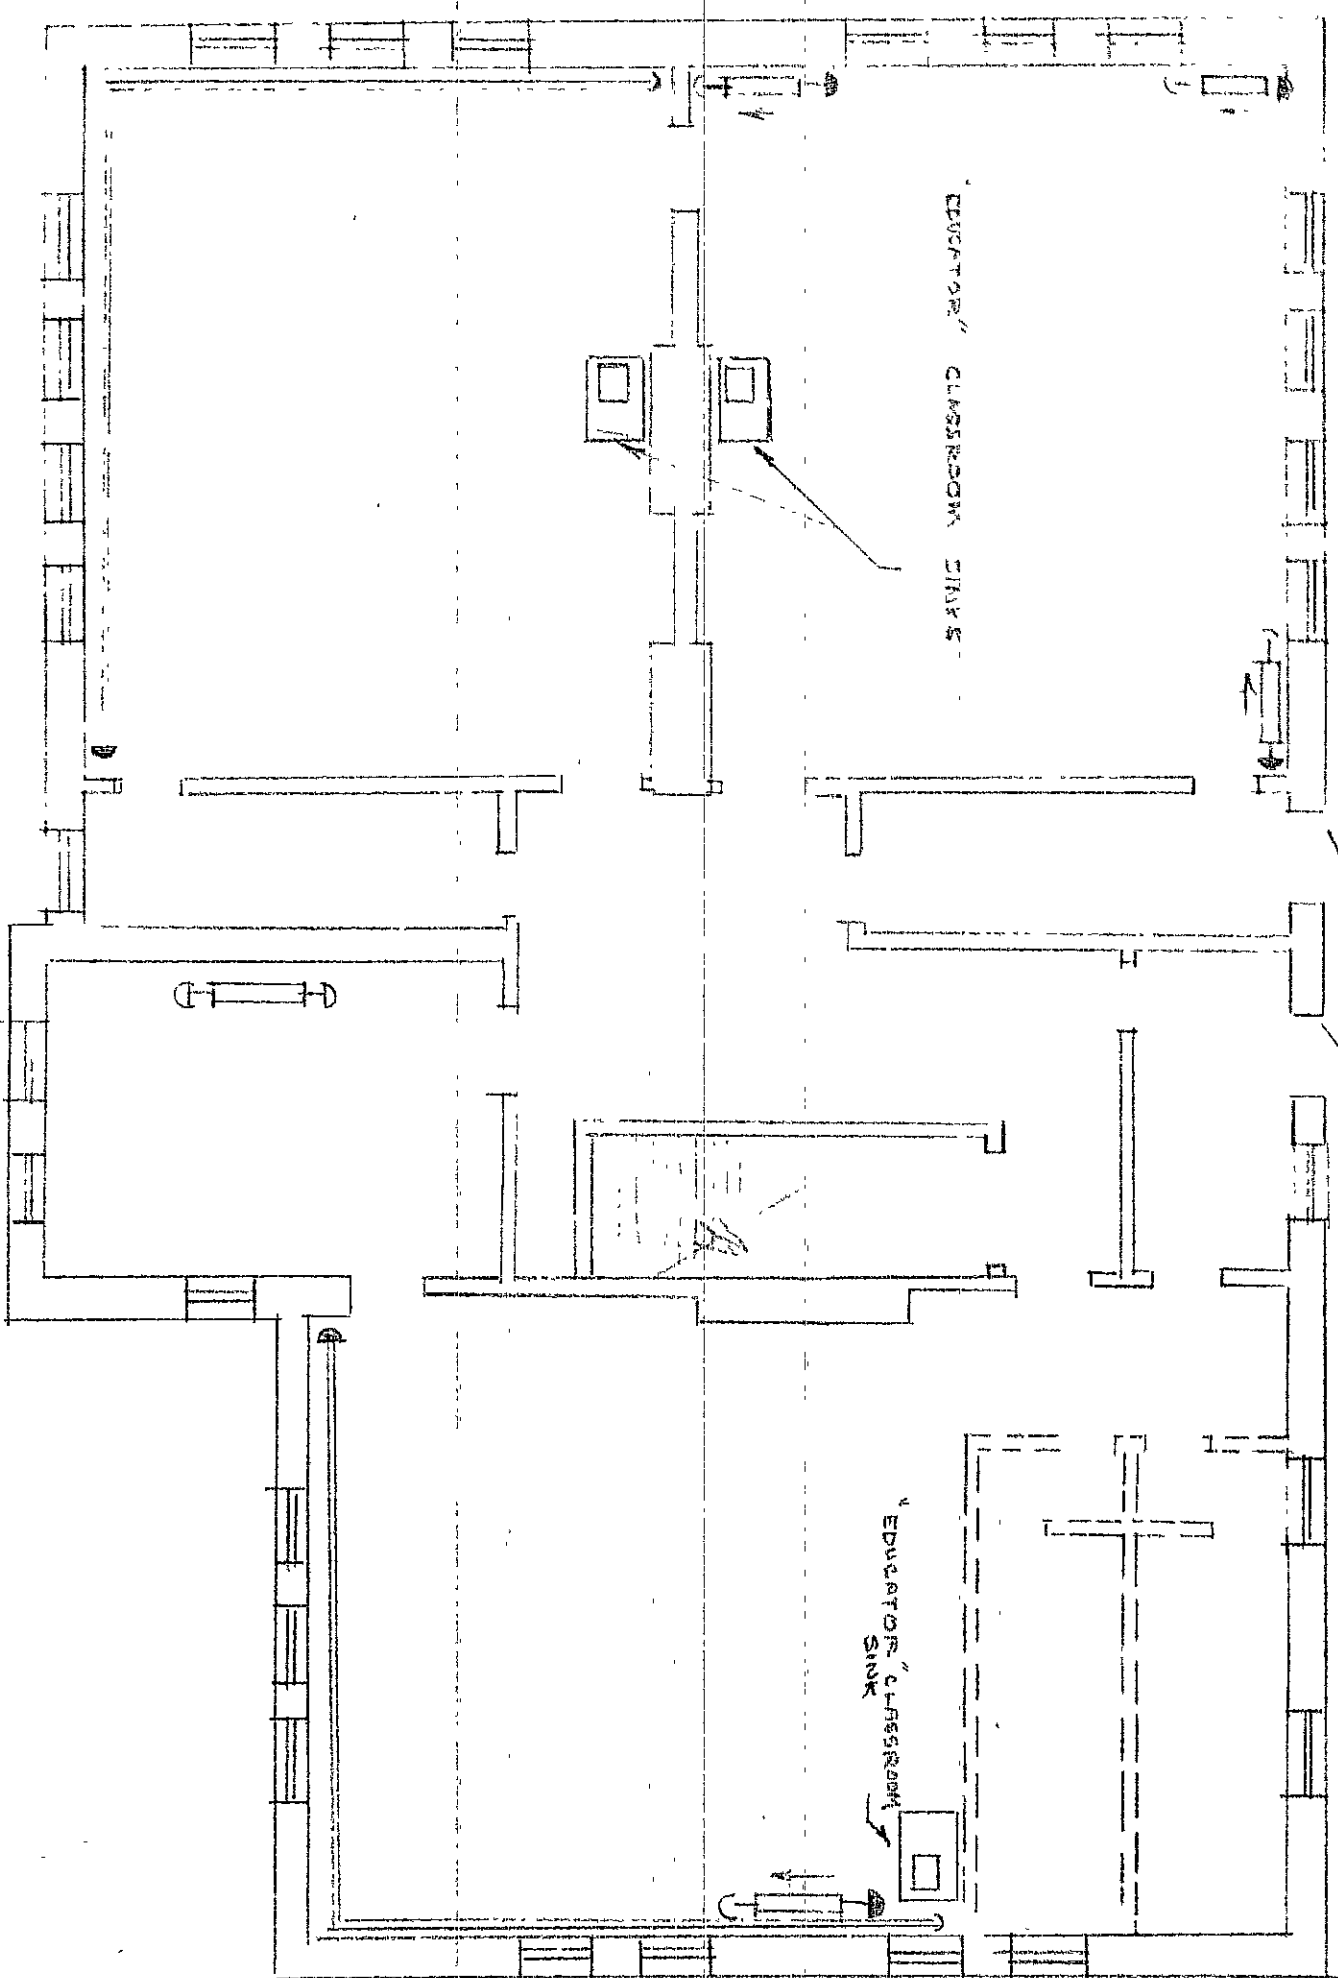

SECOND FLR HEATING PLAN

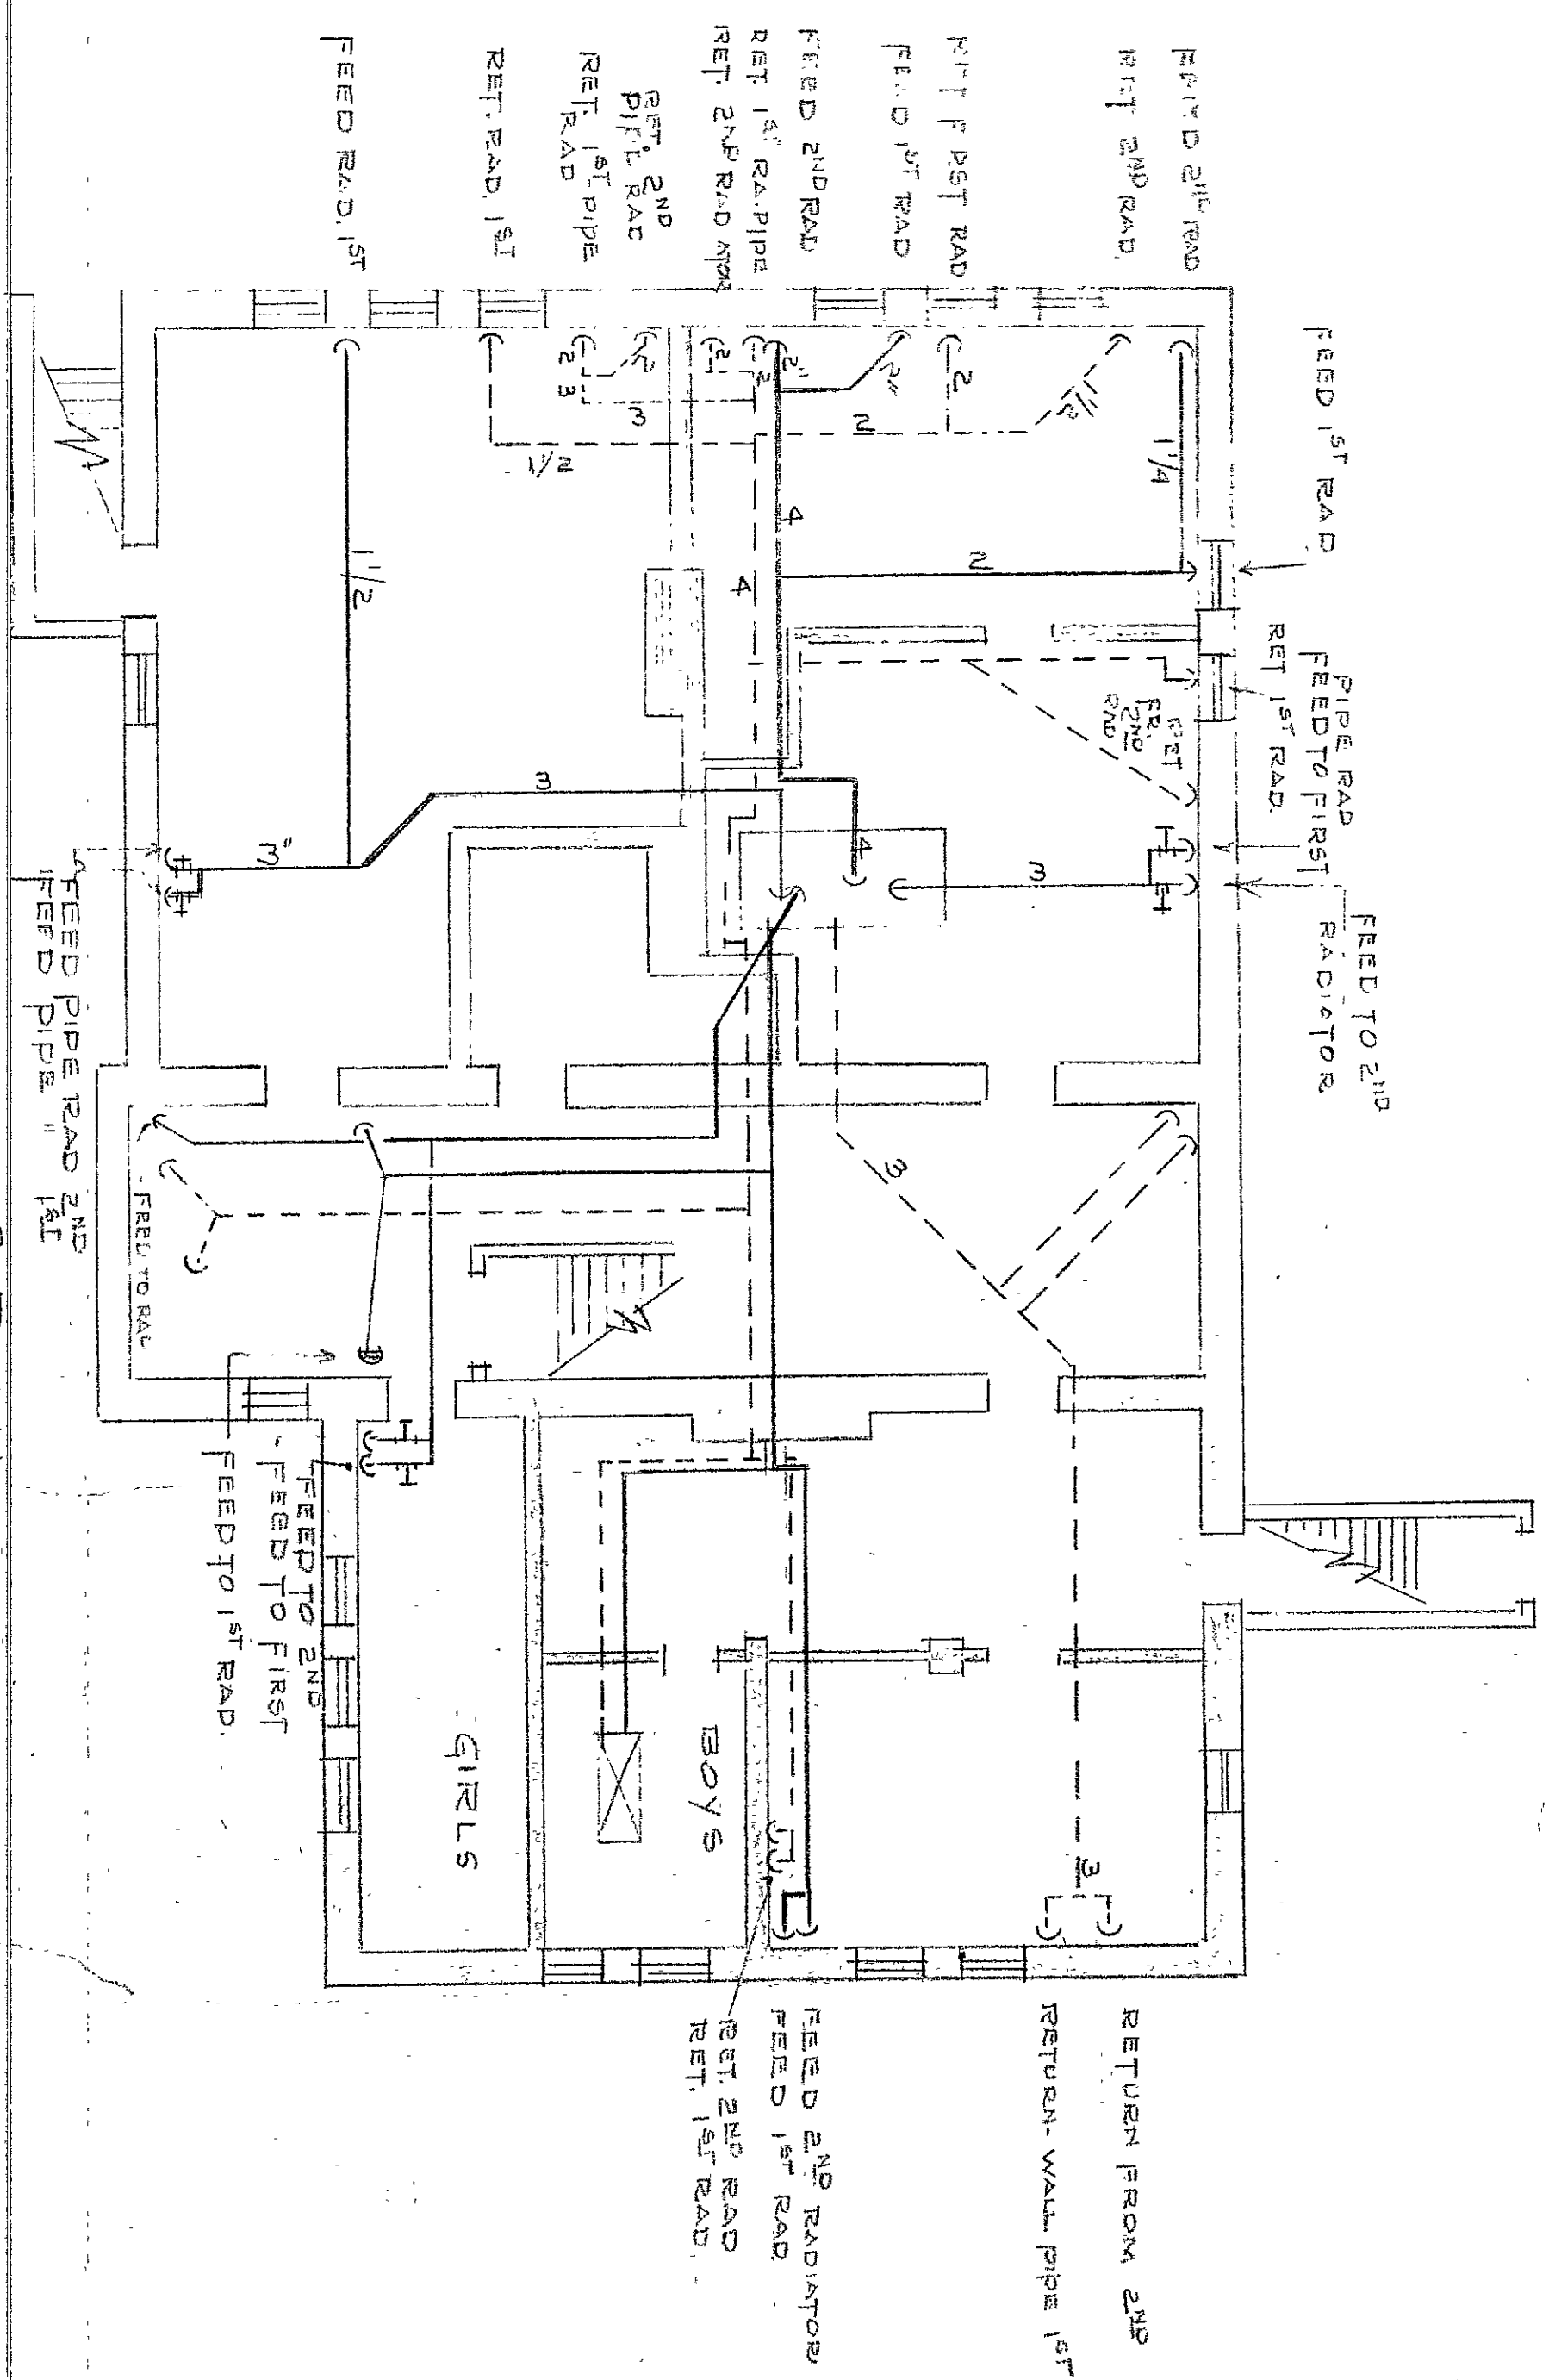

BASEMENT HEATING PLAN

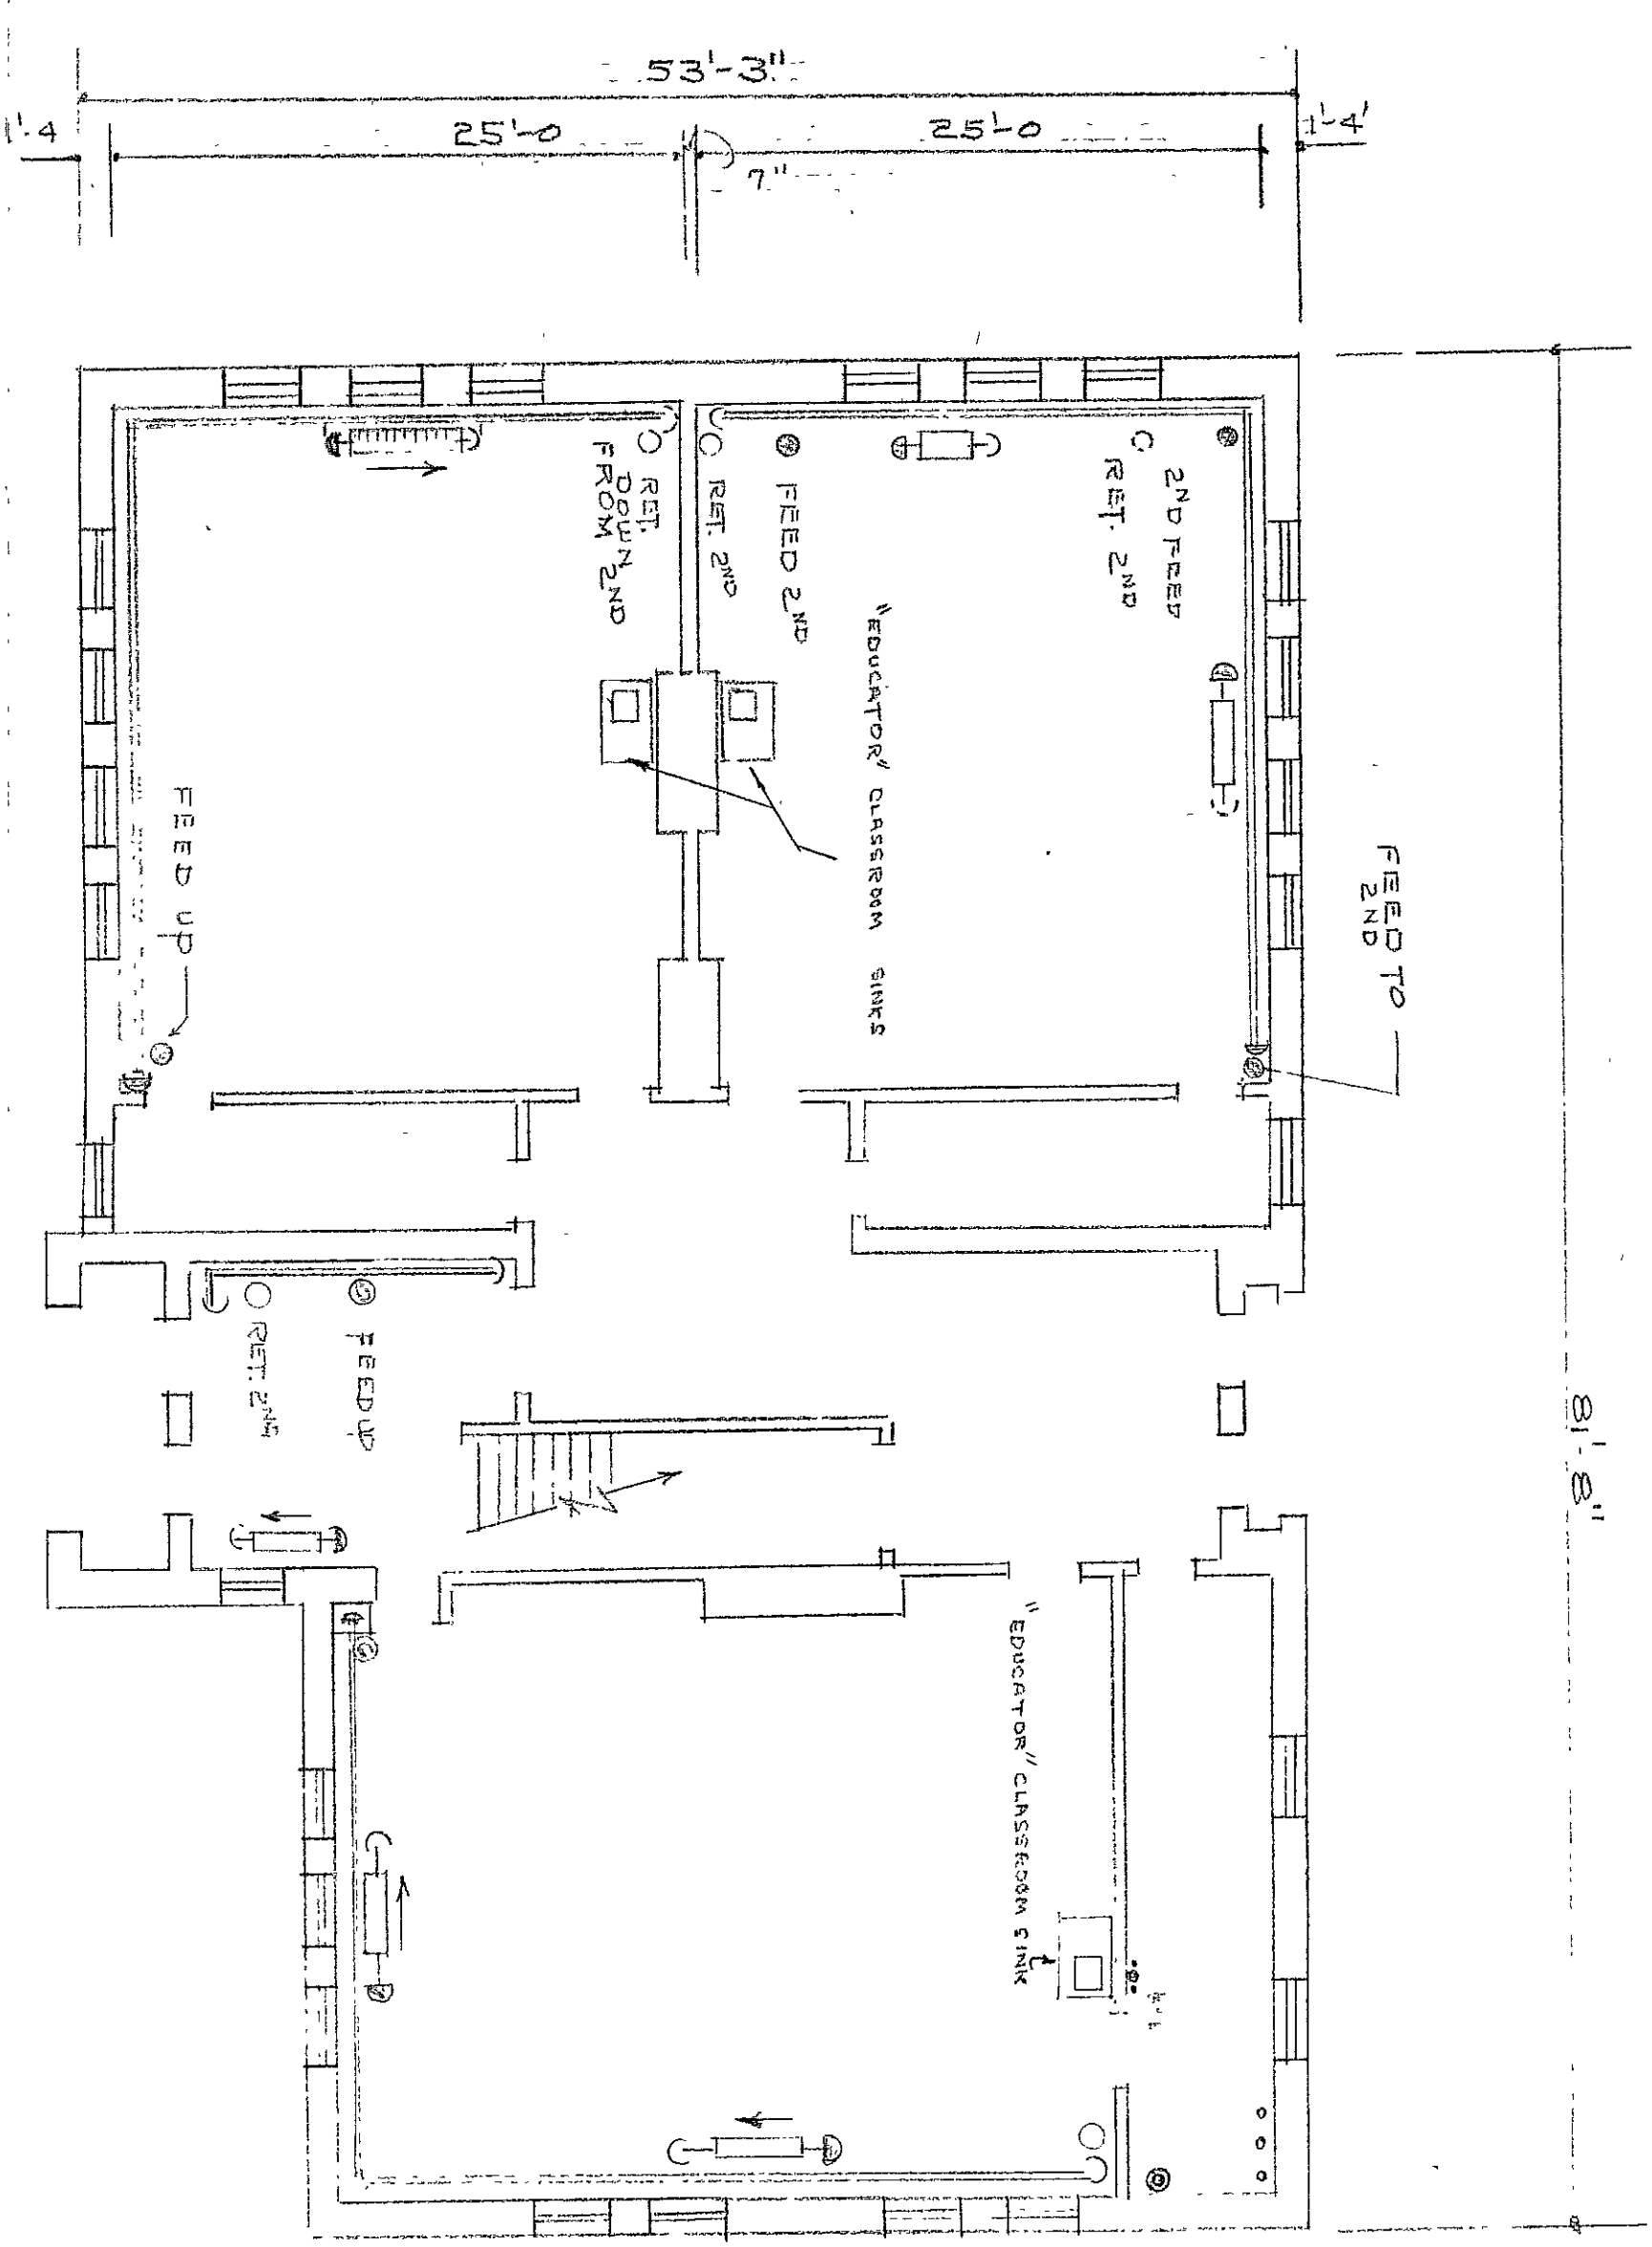

FIRST FLOOR HEATING PLAN

64-M-01

HAGEMAN
SCHOOL

OF