


3'-0"


4' 0" TYP. WIDE

CONCRETE

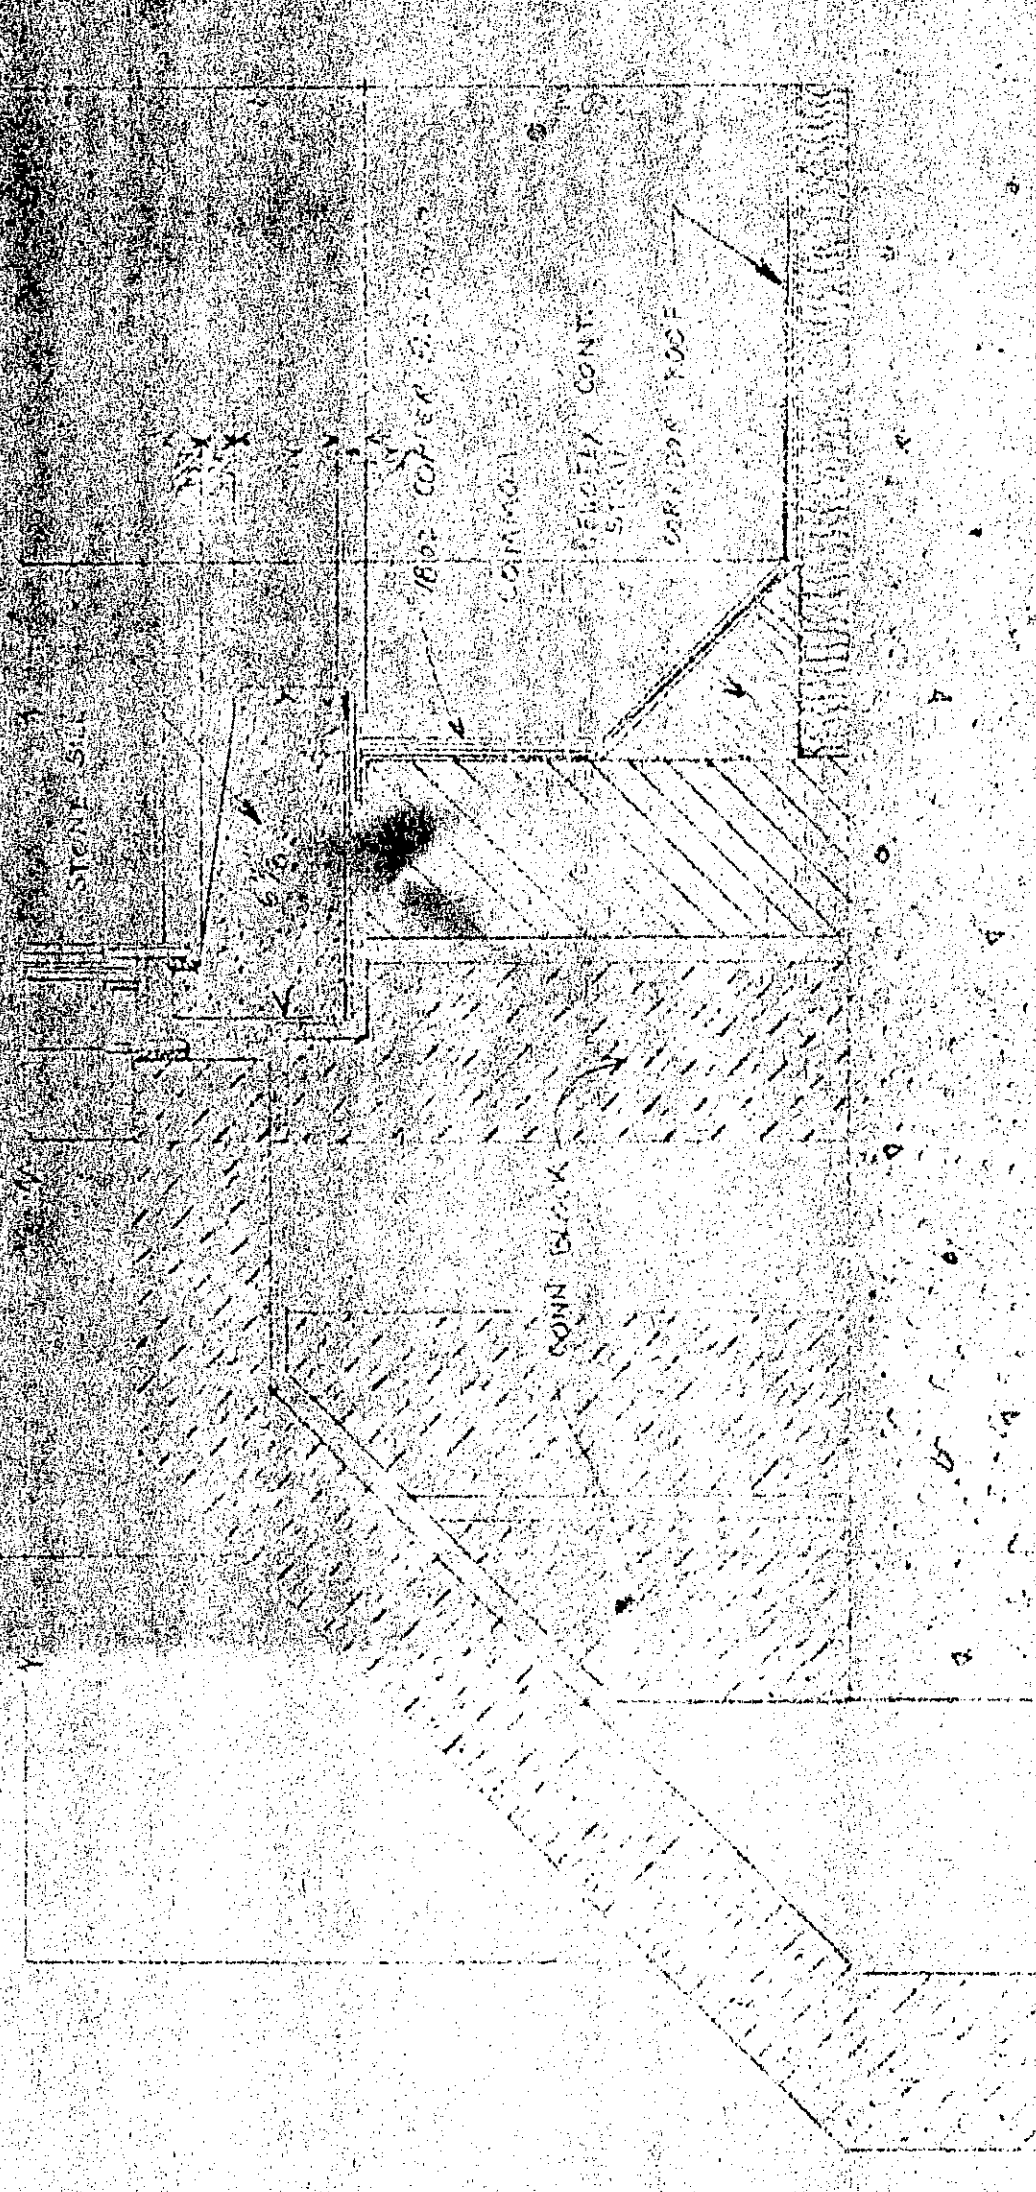


VERTICAL CLERE-STORY SASH

SCALE 3/8" = 1'-0"

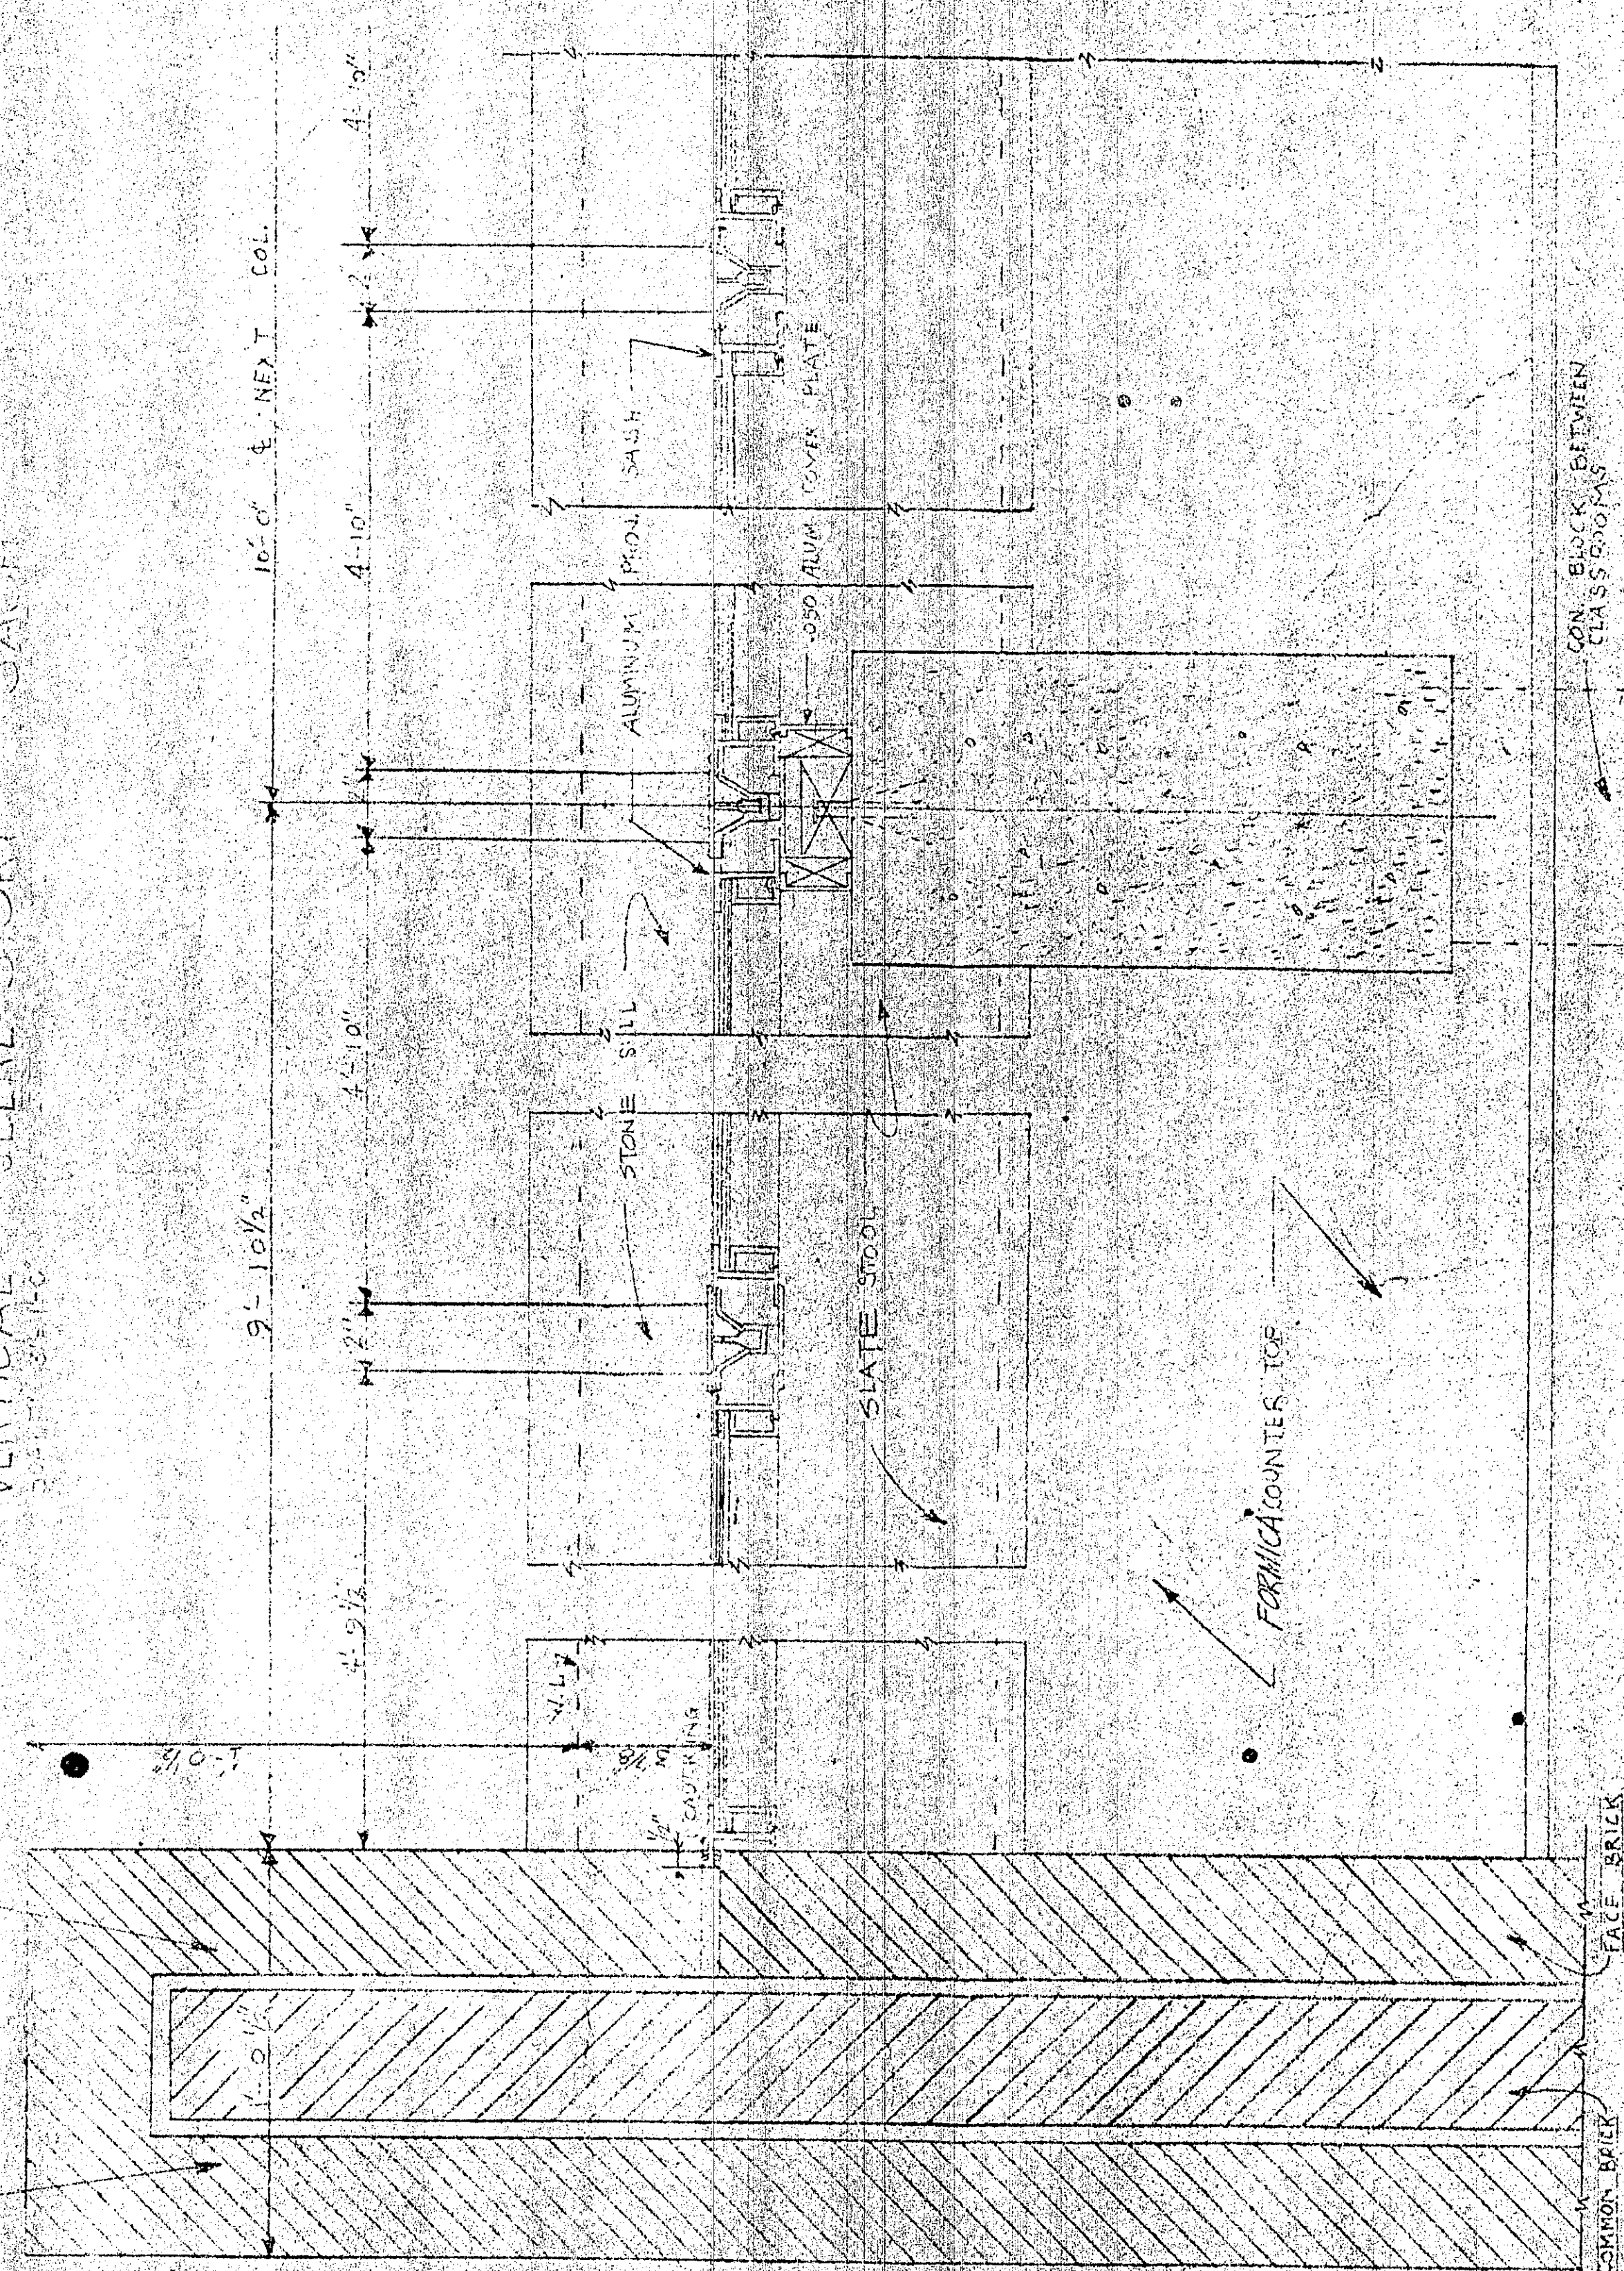


HORIZONTAL SASH DETAILS

SCALE 3/8" = 1'-0"

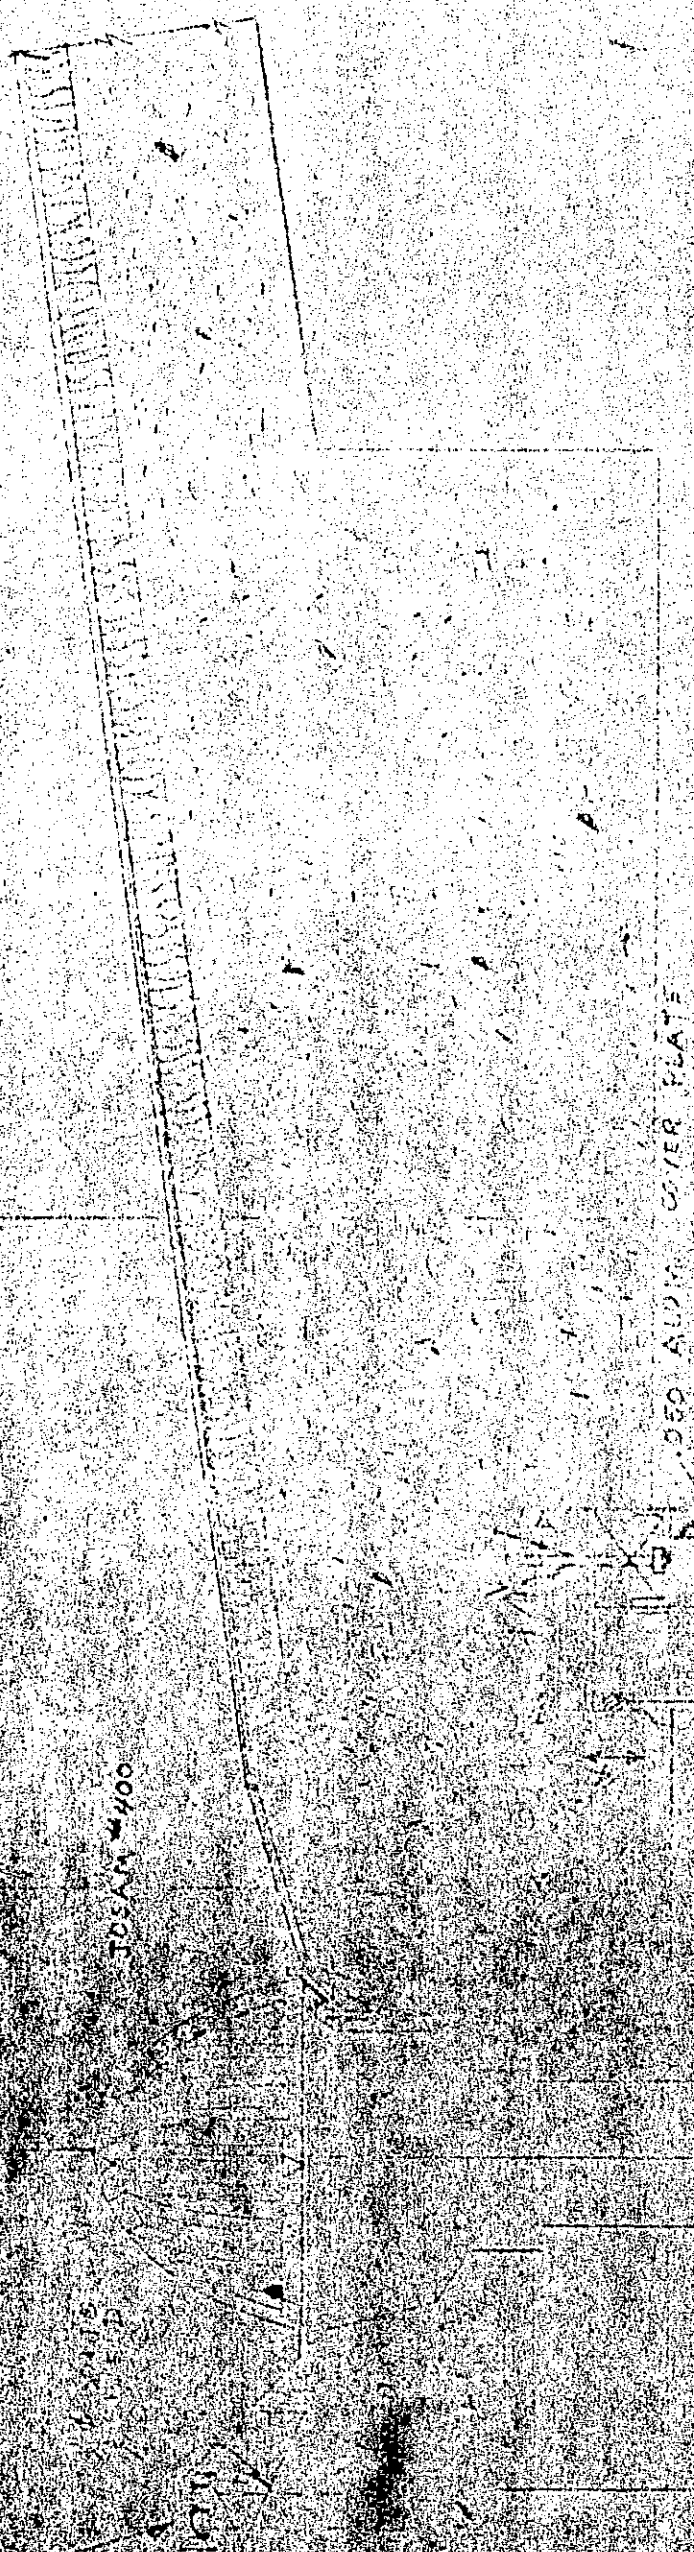


HEAD SECTION

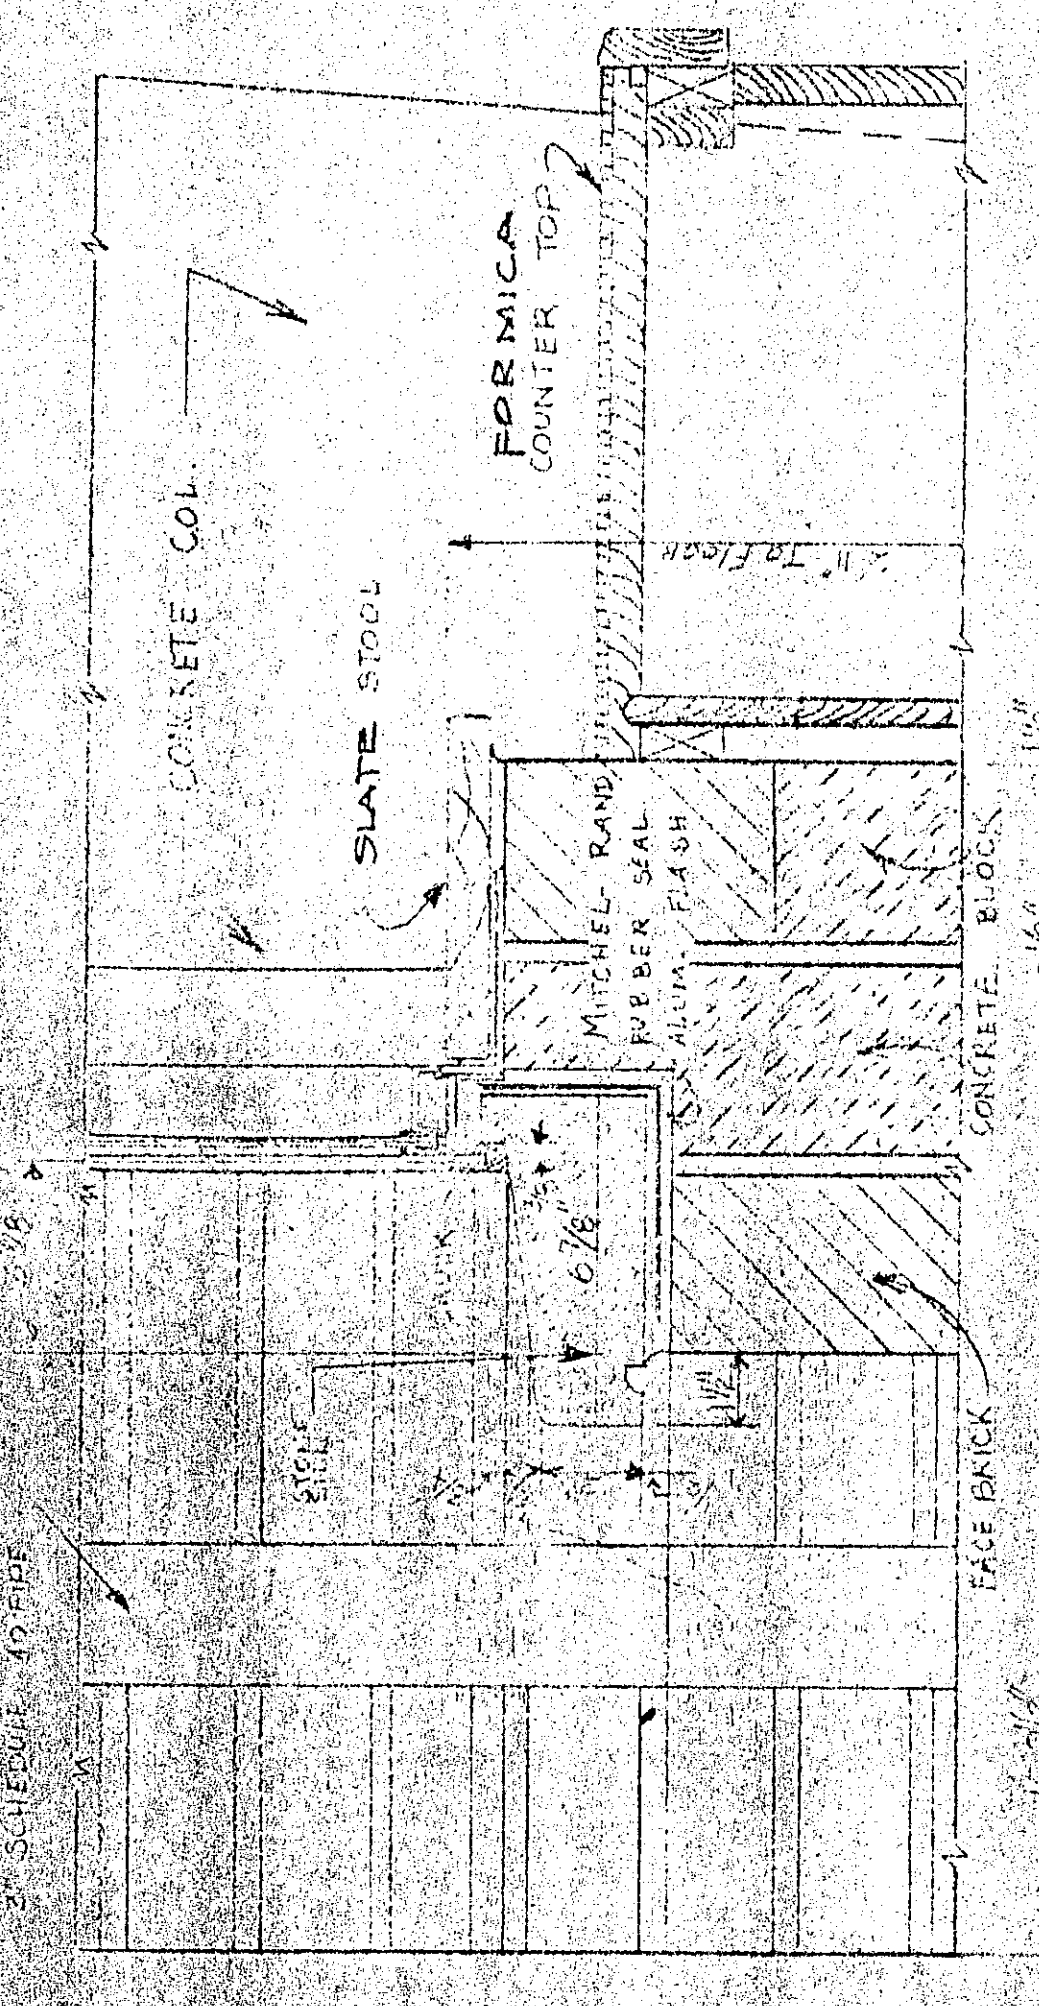

SILL SECTION


SCALE 3/8" = 1'-0"

ALL DET. AT CLASS ROOM #1283 TO MATCH EXISTING CONST.

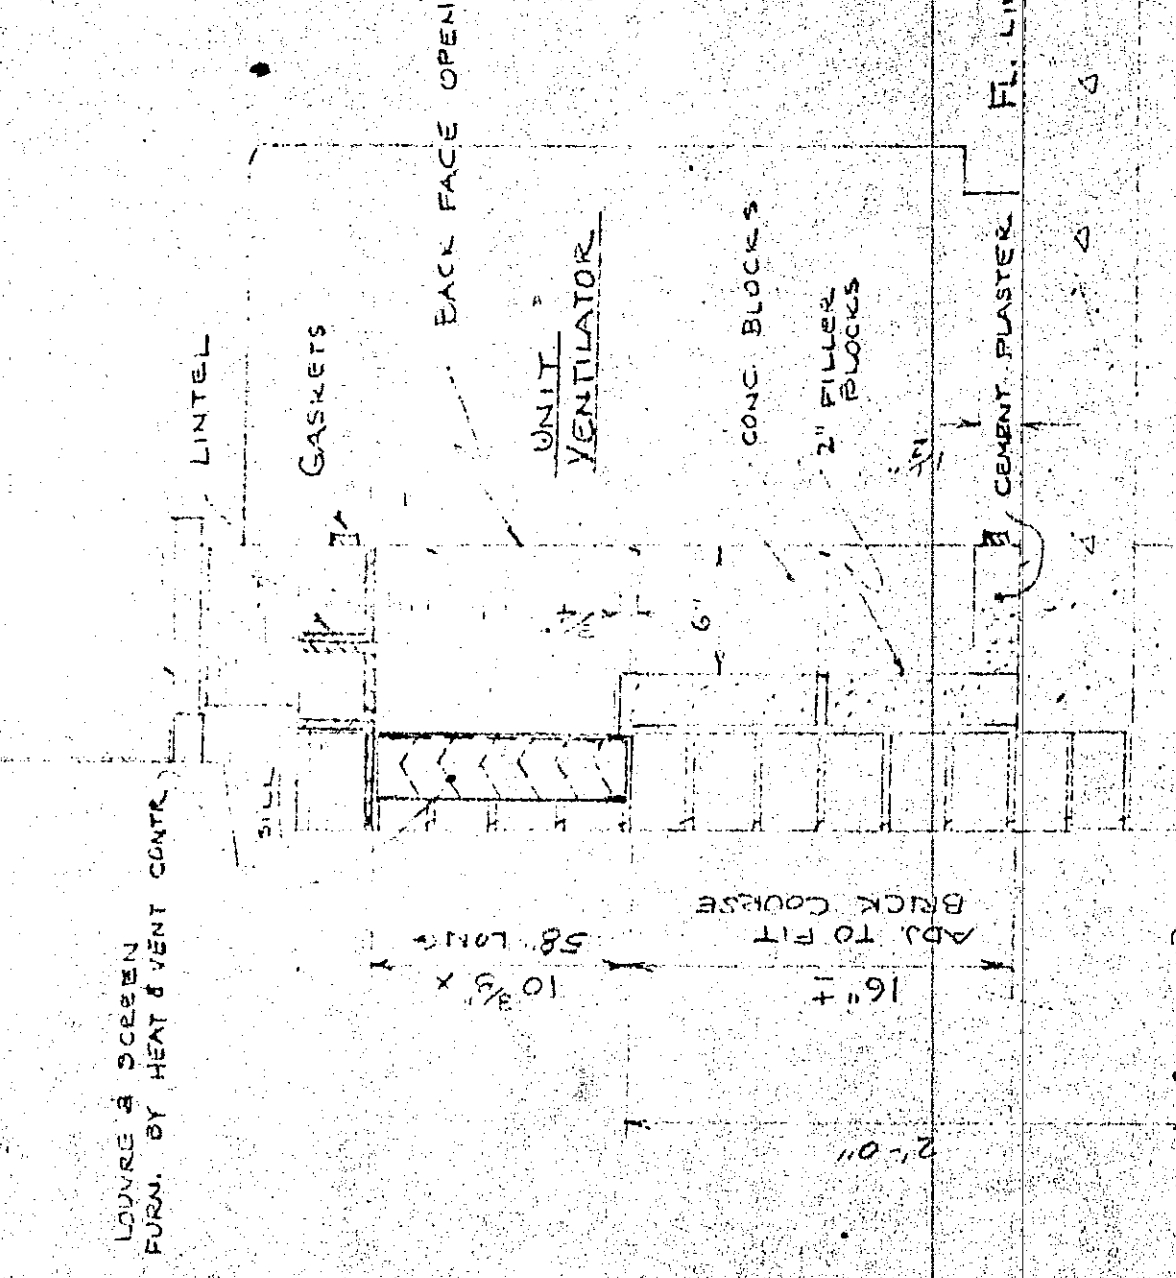

SECTION AT UNIT VENT 10-A5

SCALE 1" = 1'-0"

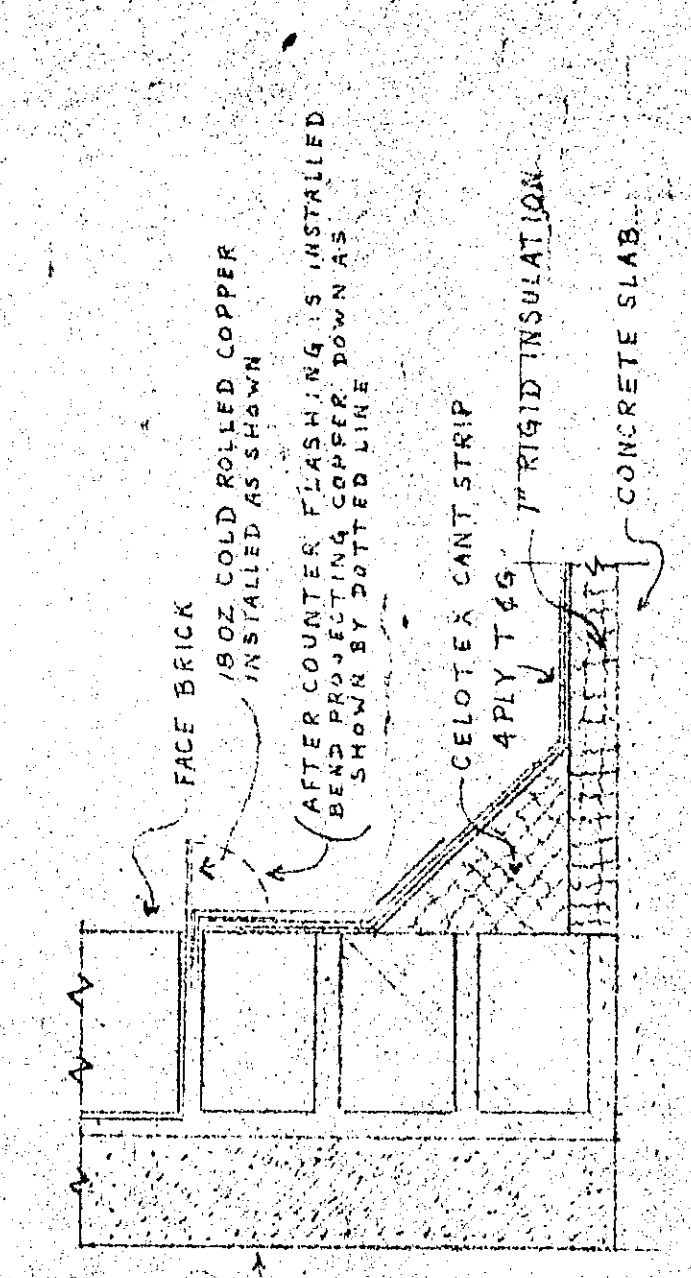

TYPICAL FLASHING DETAIL

SCALE: QUARTER FULL SIZE

ADDITIONS TO WESTCHESTER TOWNSHIP HIGH SCHOOL

WESTCHESTER TOWNSHIP SCHOOL CORPORATION

ARCHITECTURAL

KEY PLAN

TYPICAL CROSS-SECTION 6

SCALE 3/8" = 1'-0"

MATCH EXISTING CONST.

657-05