
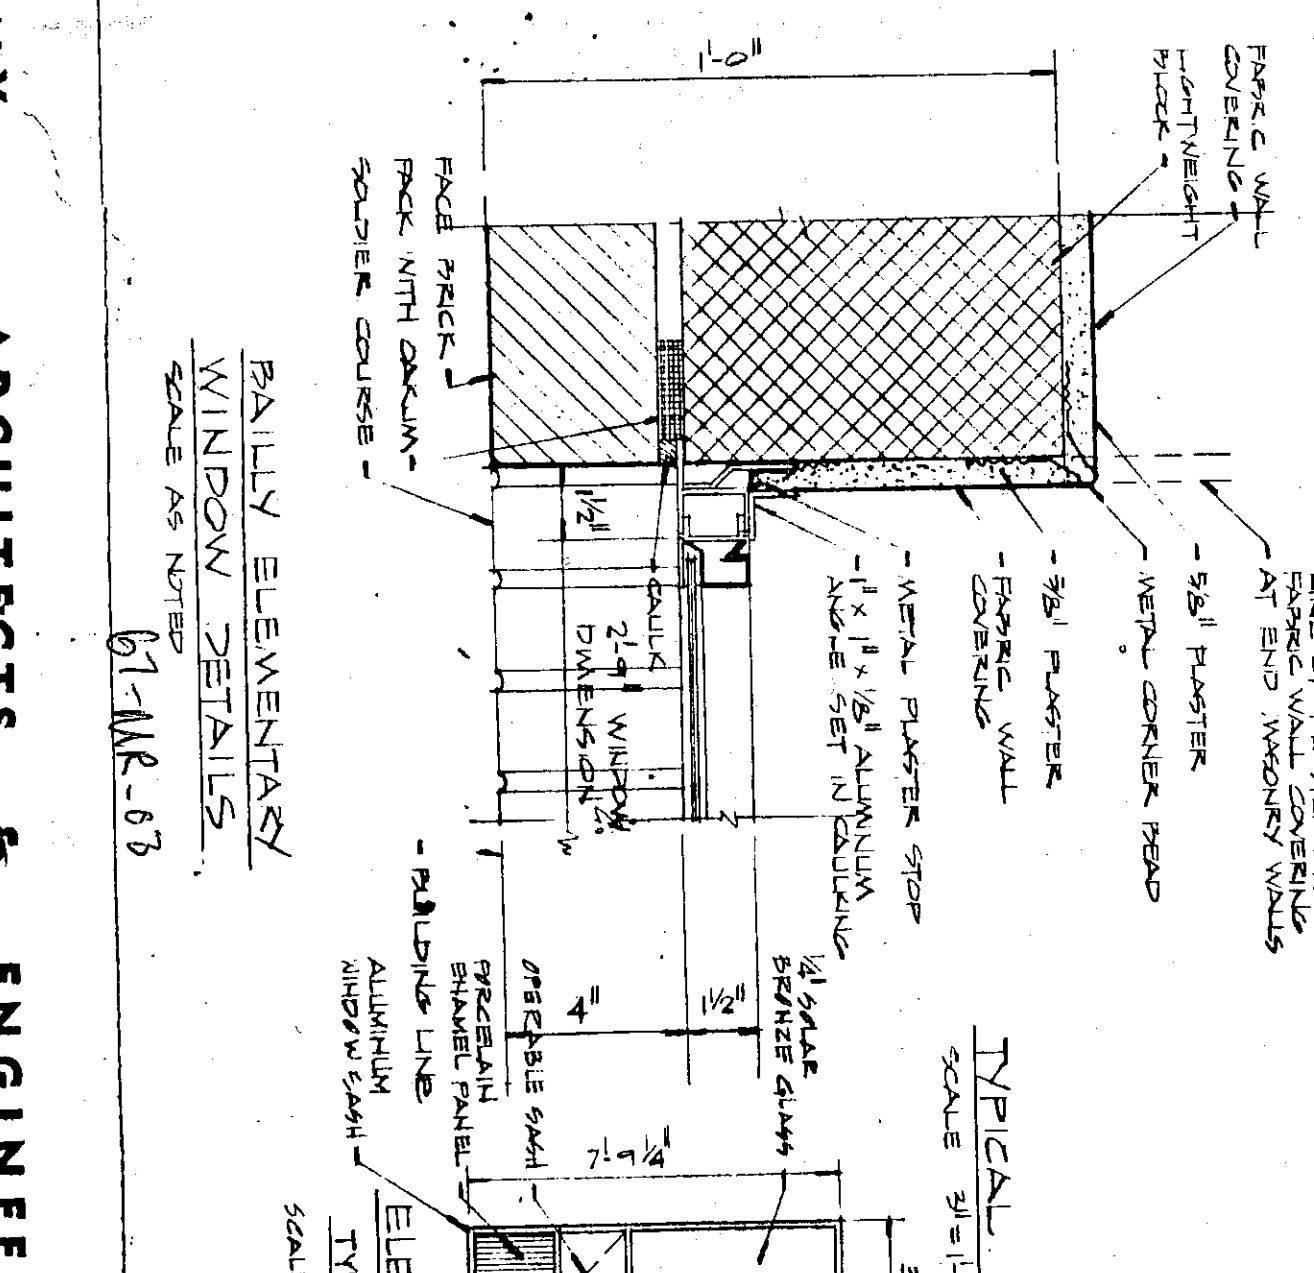
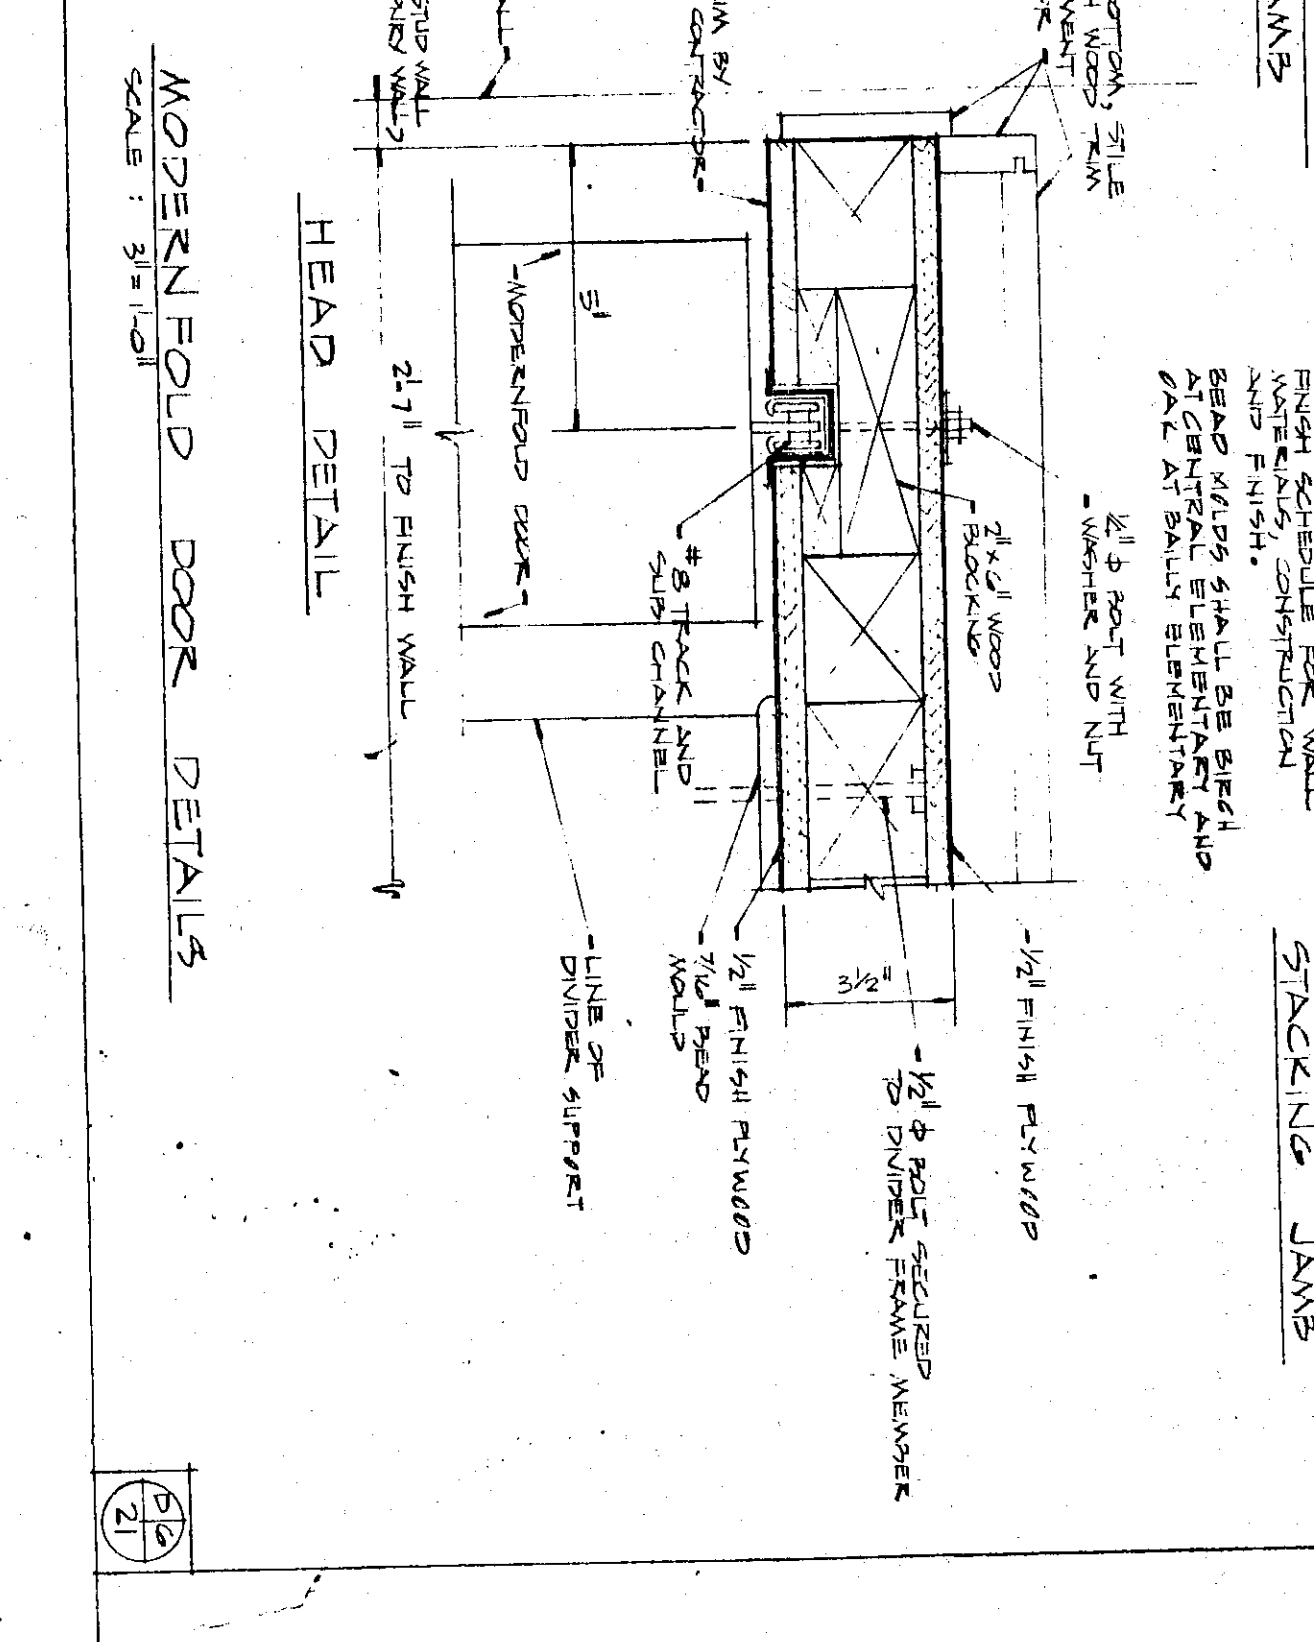
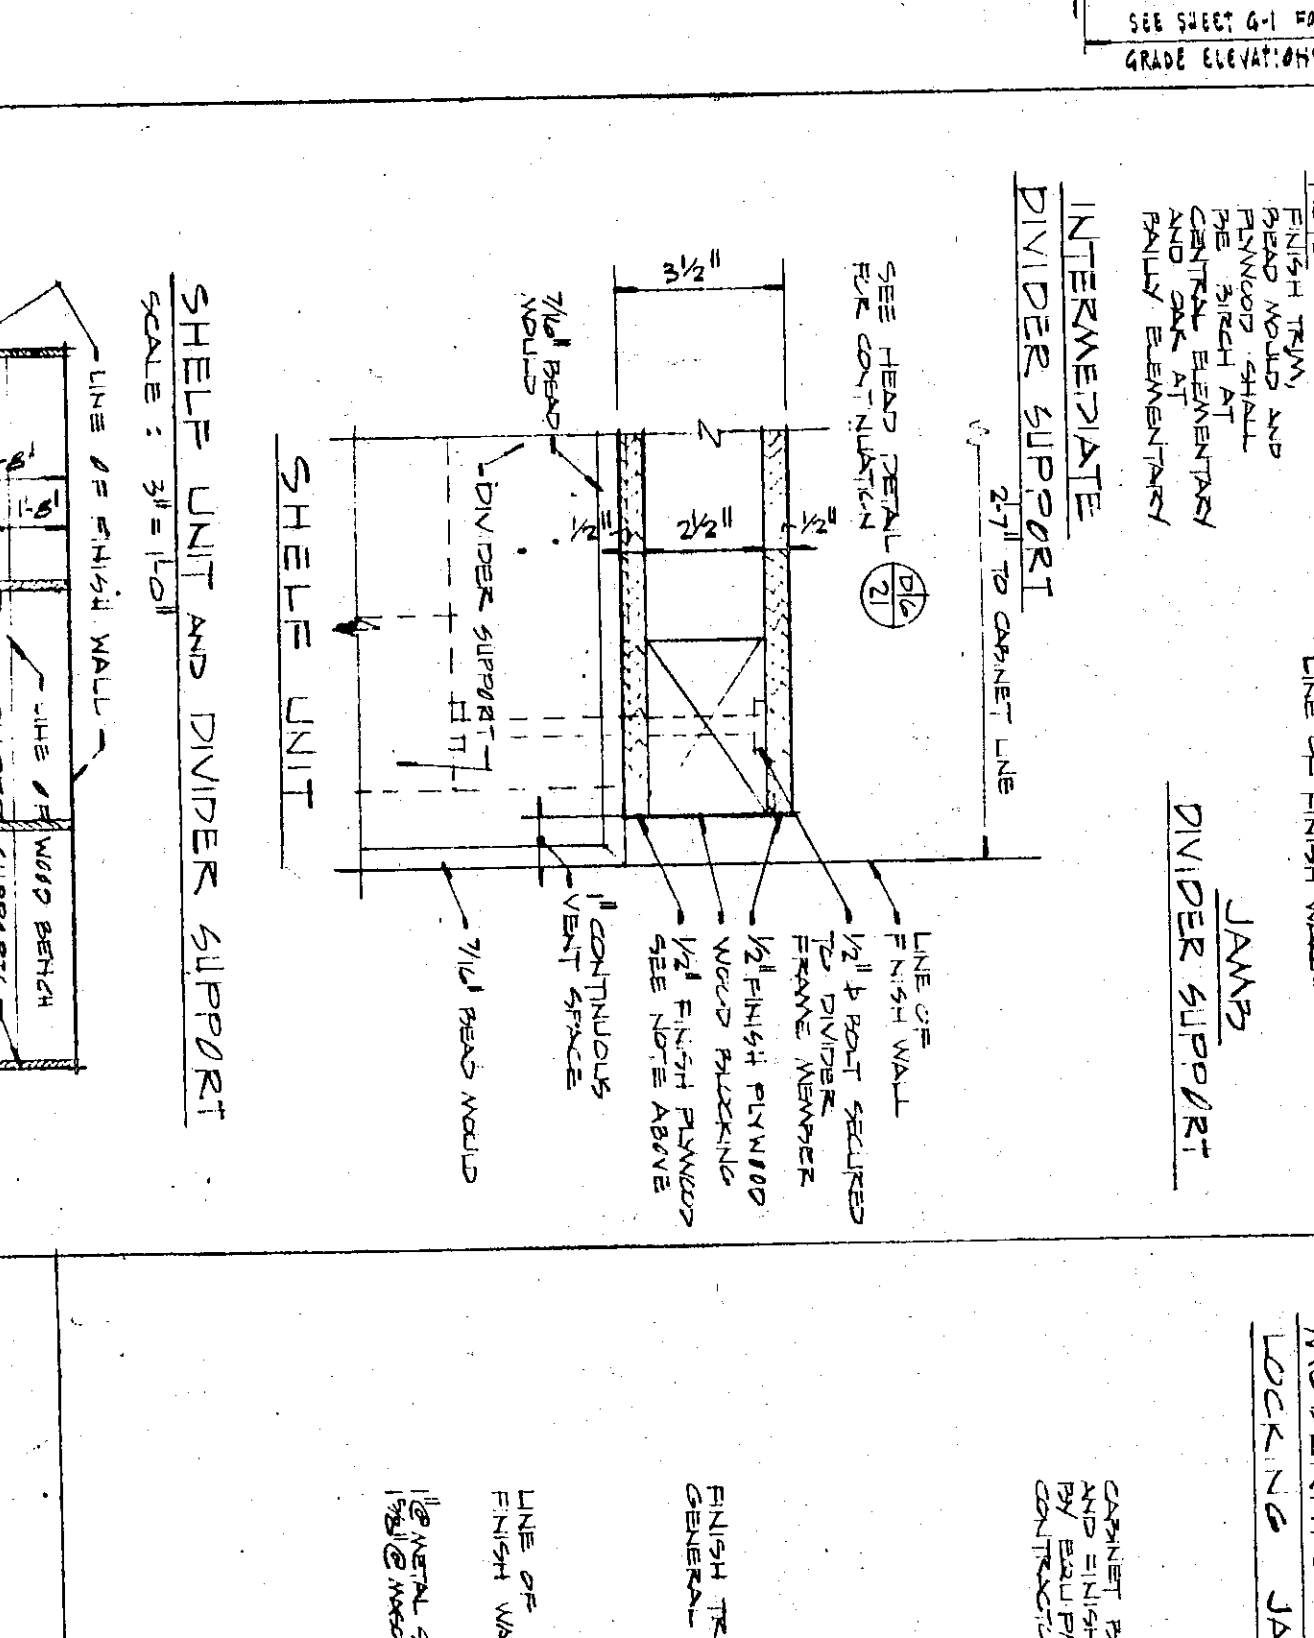
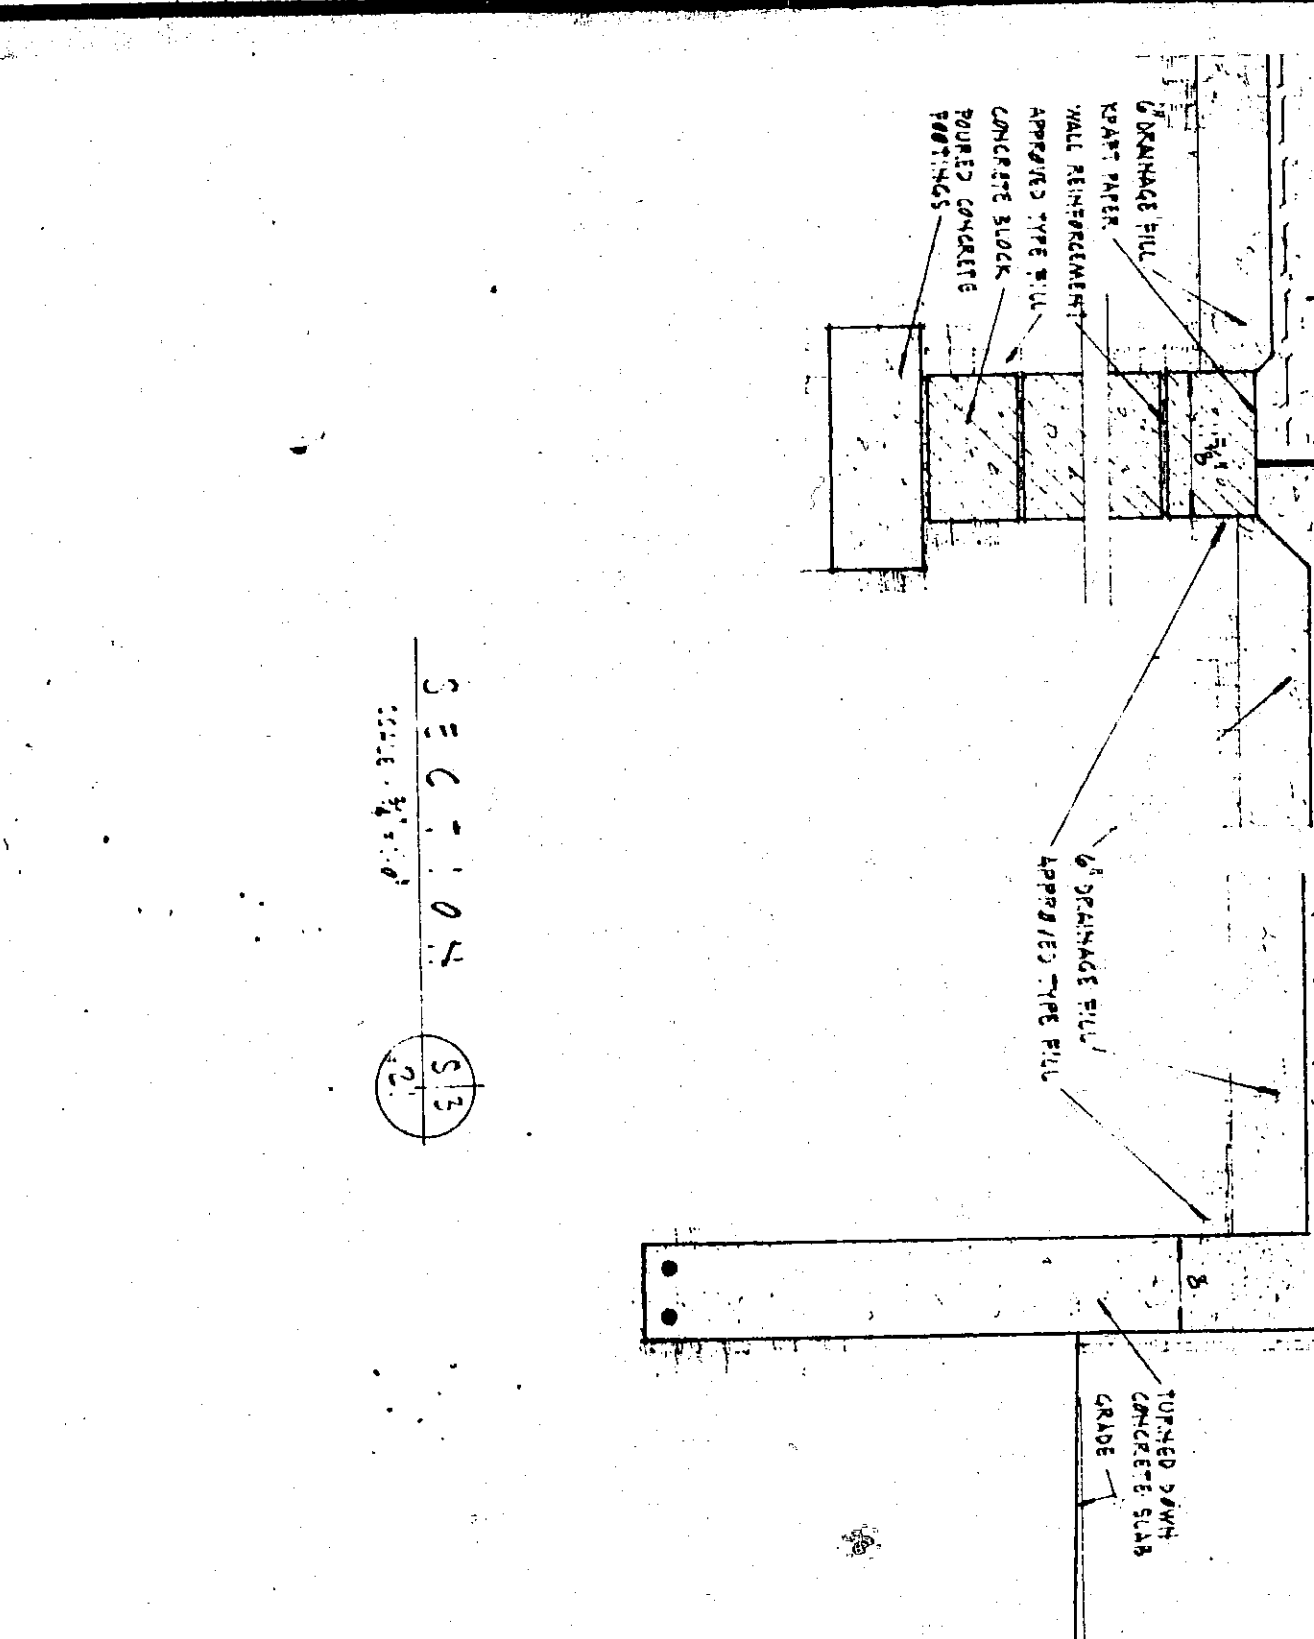
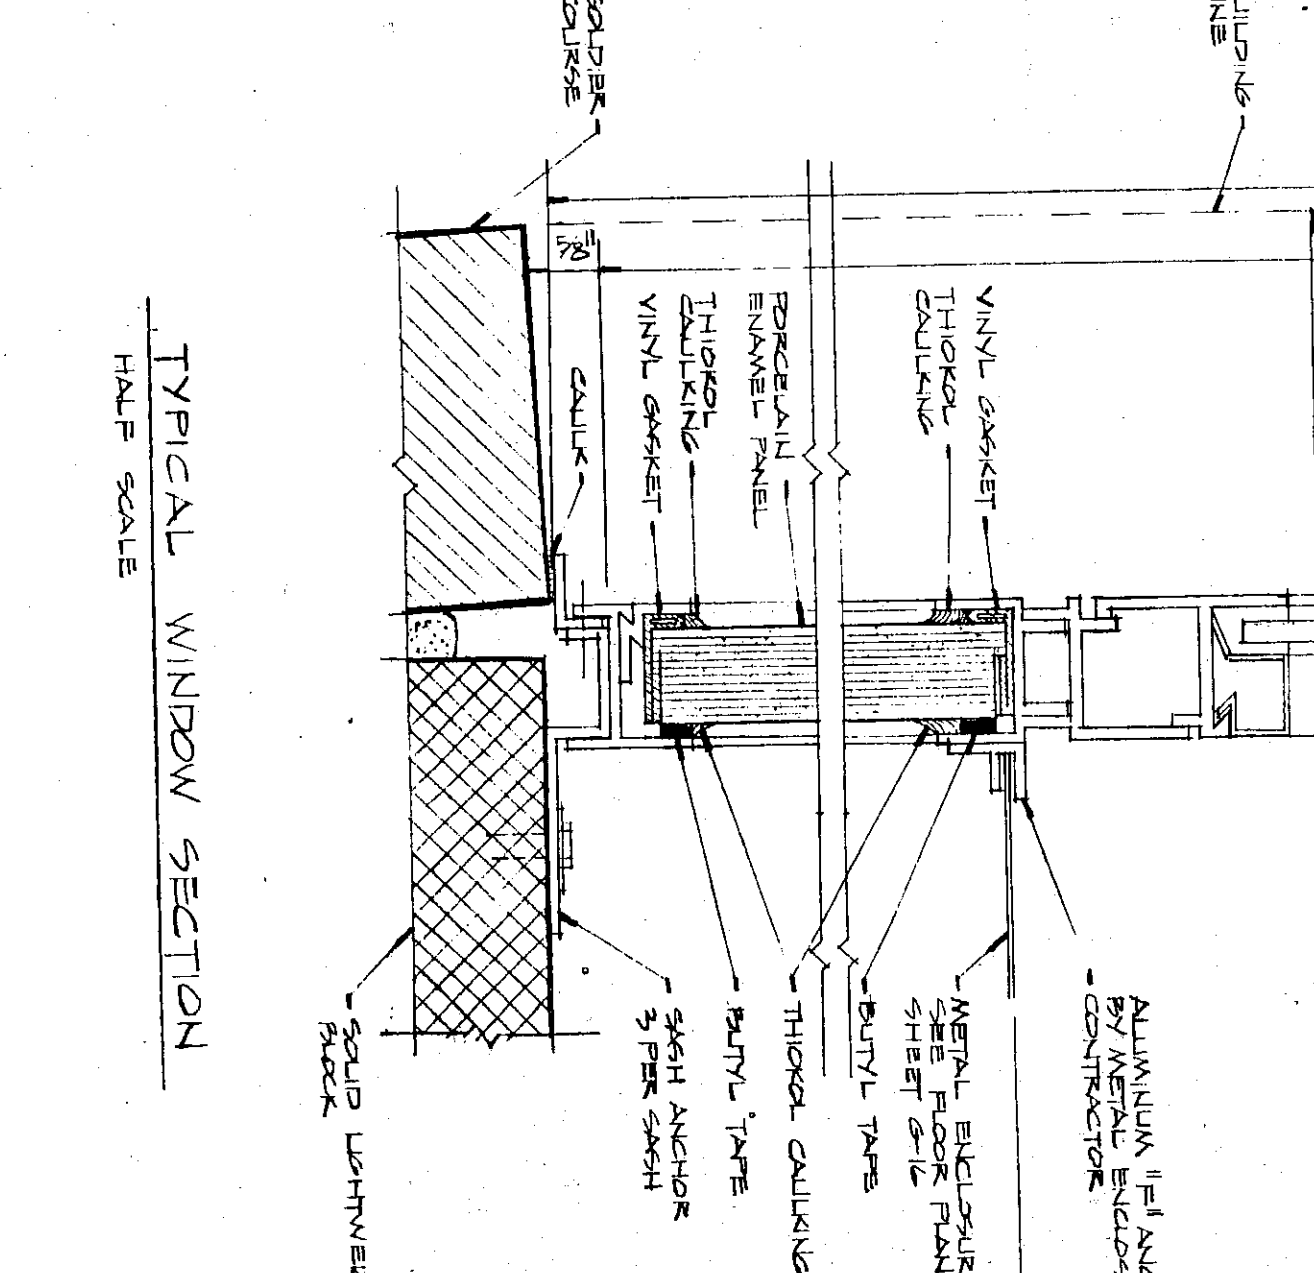
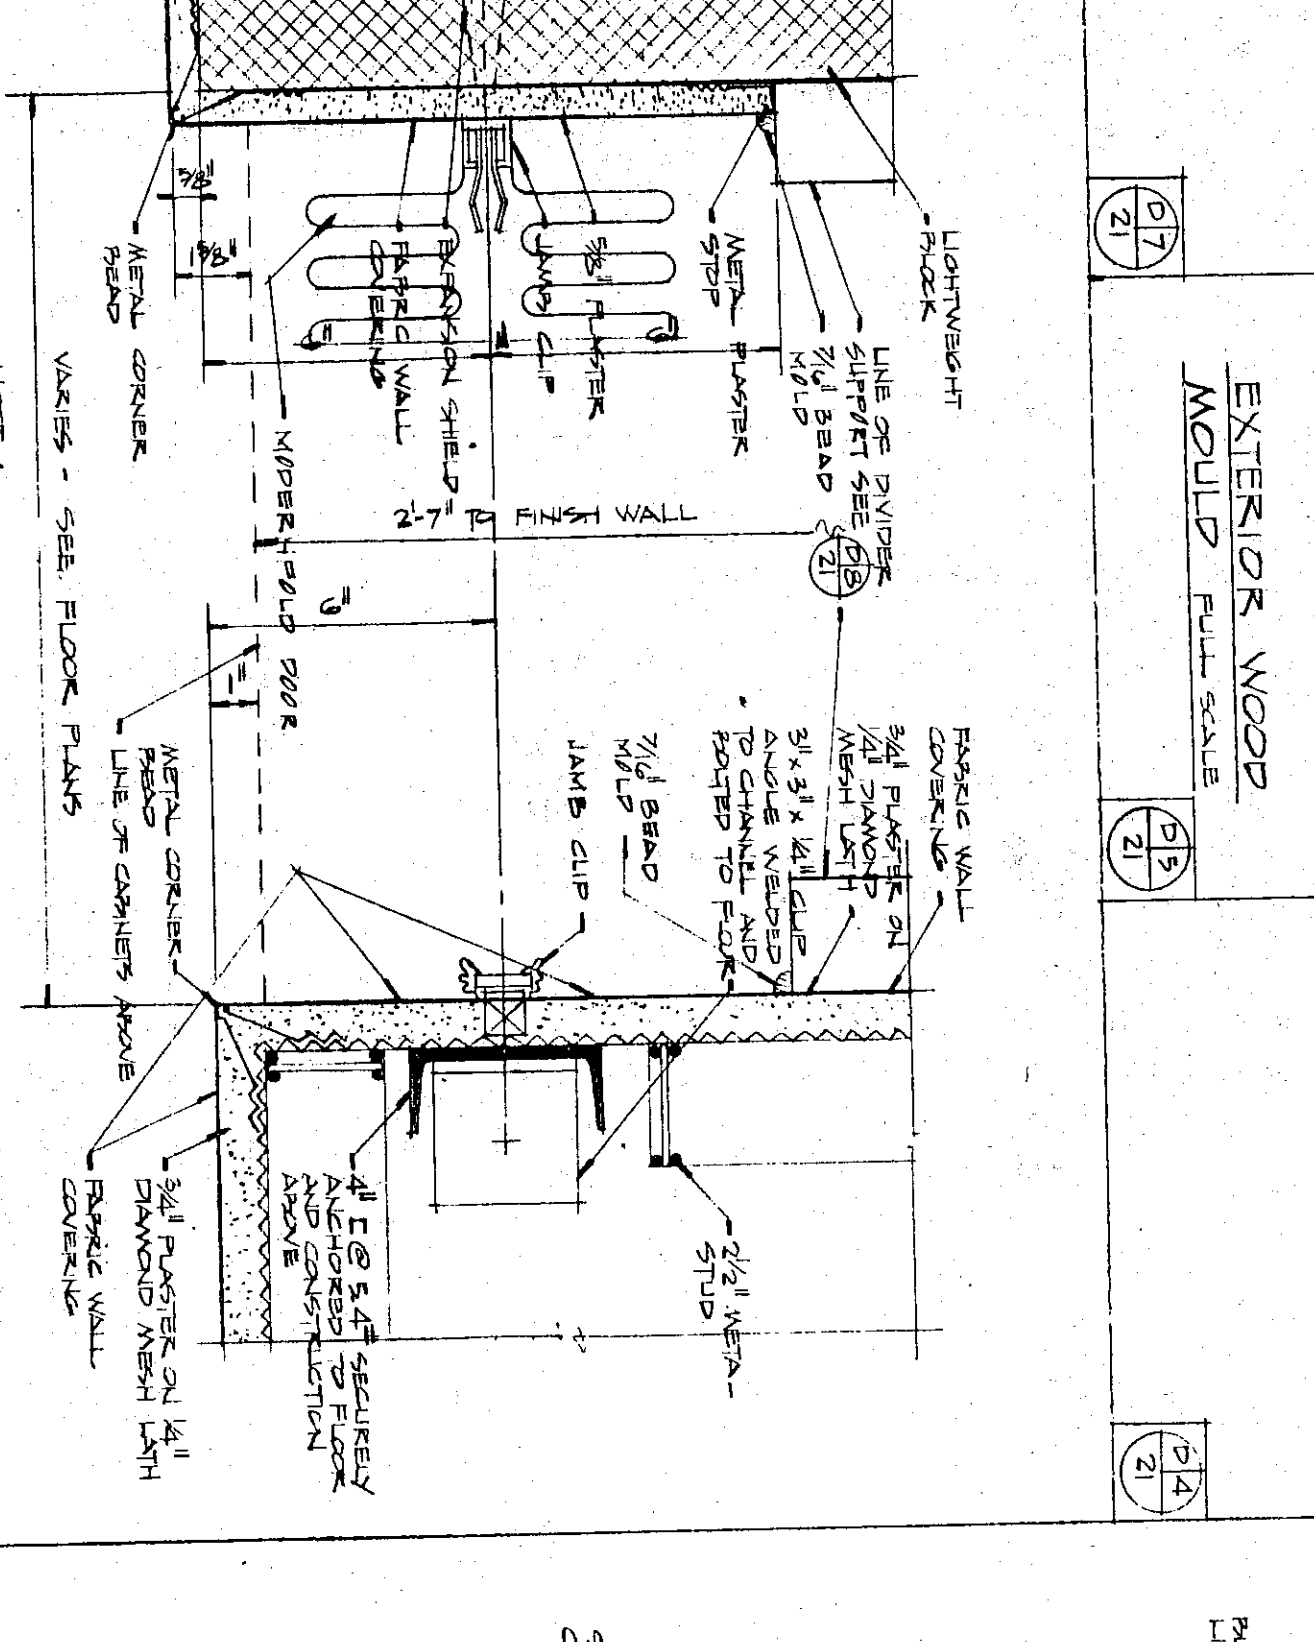
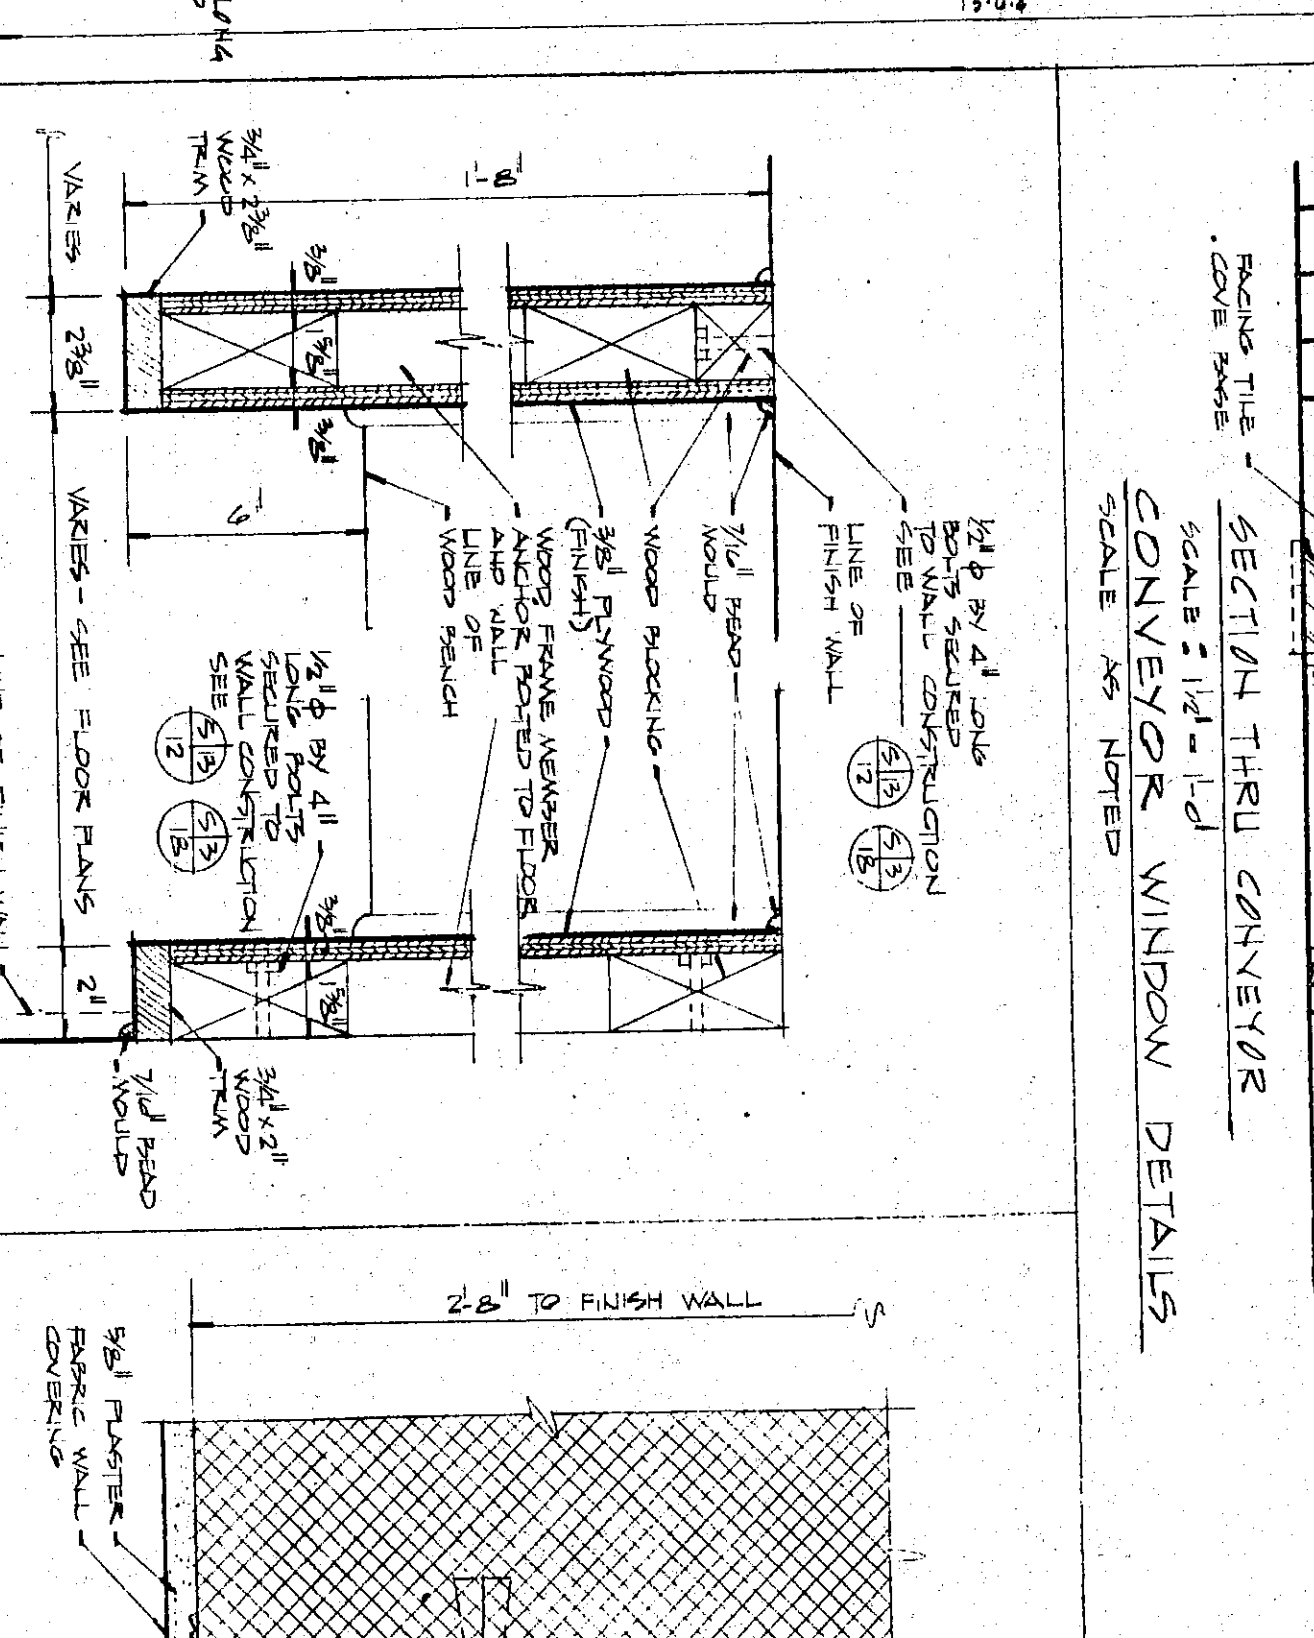
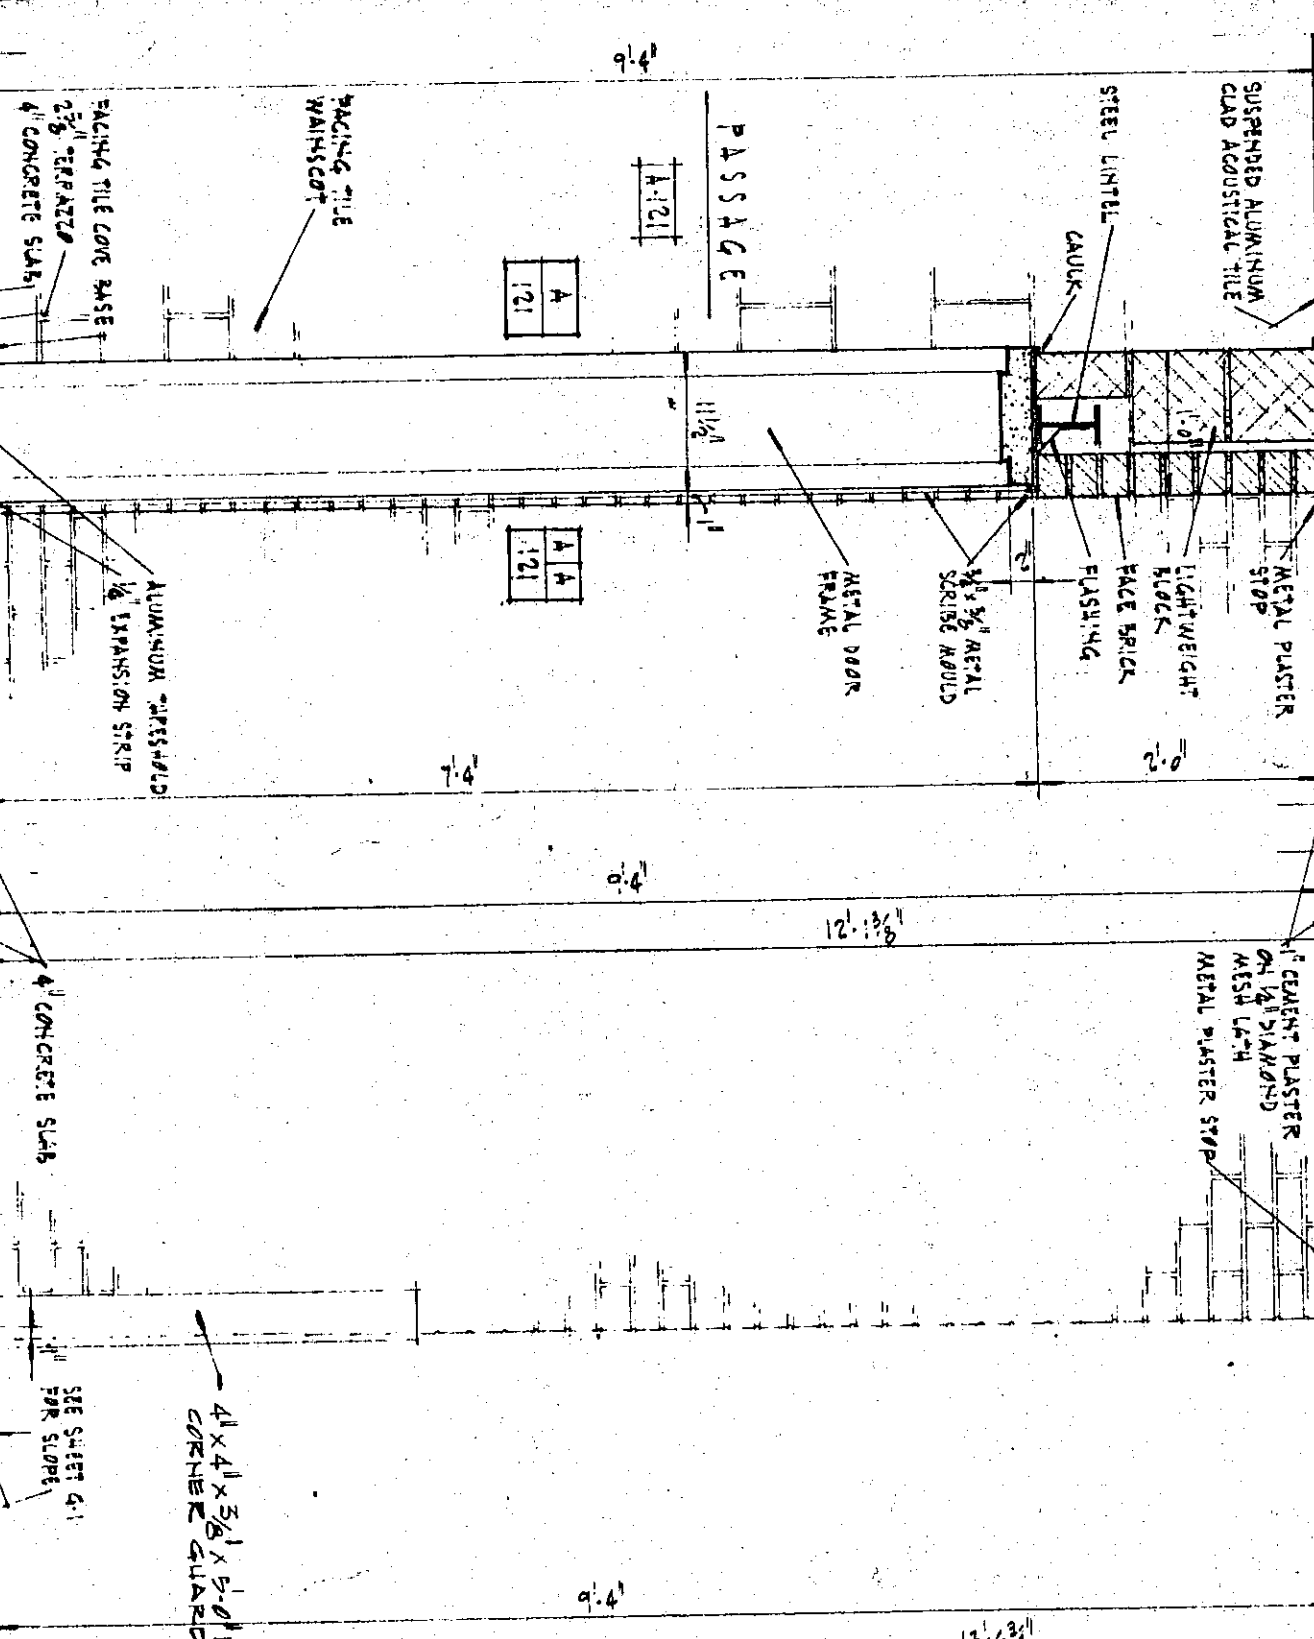
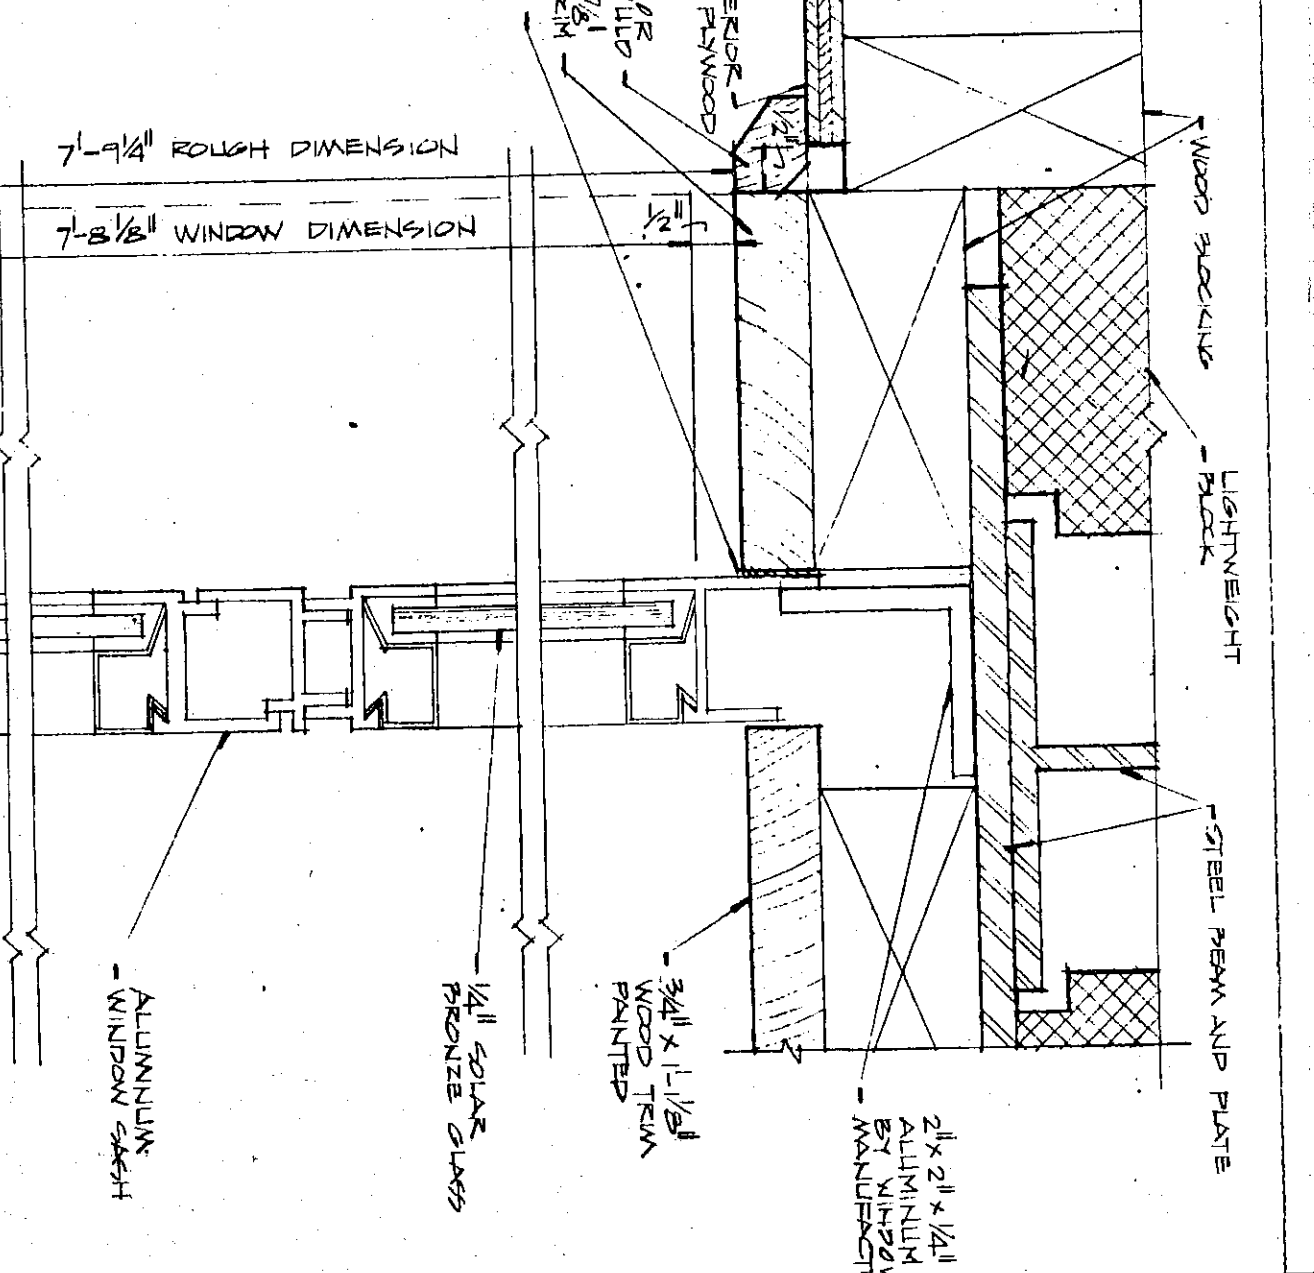
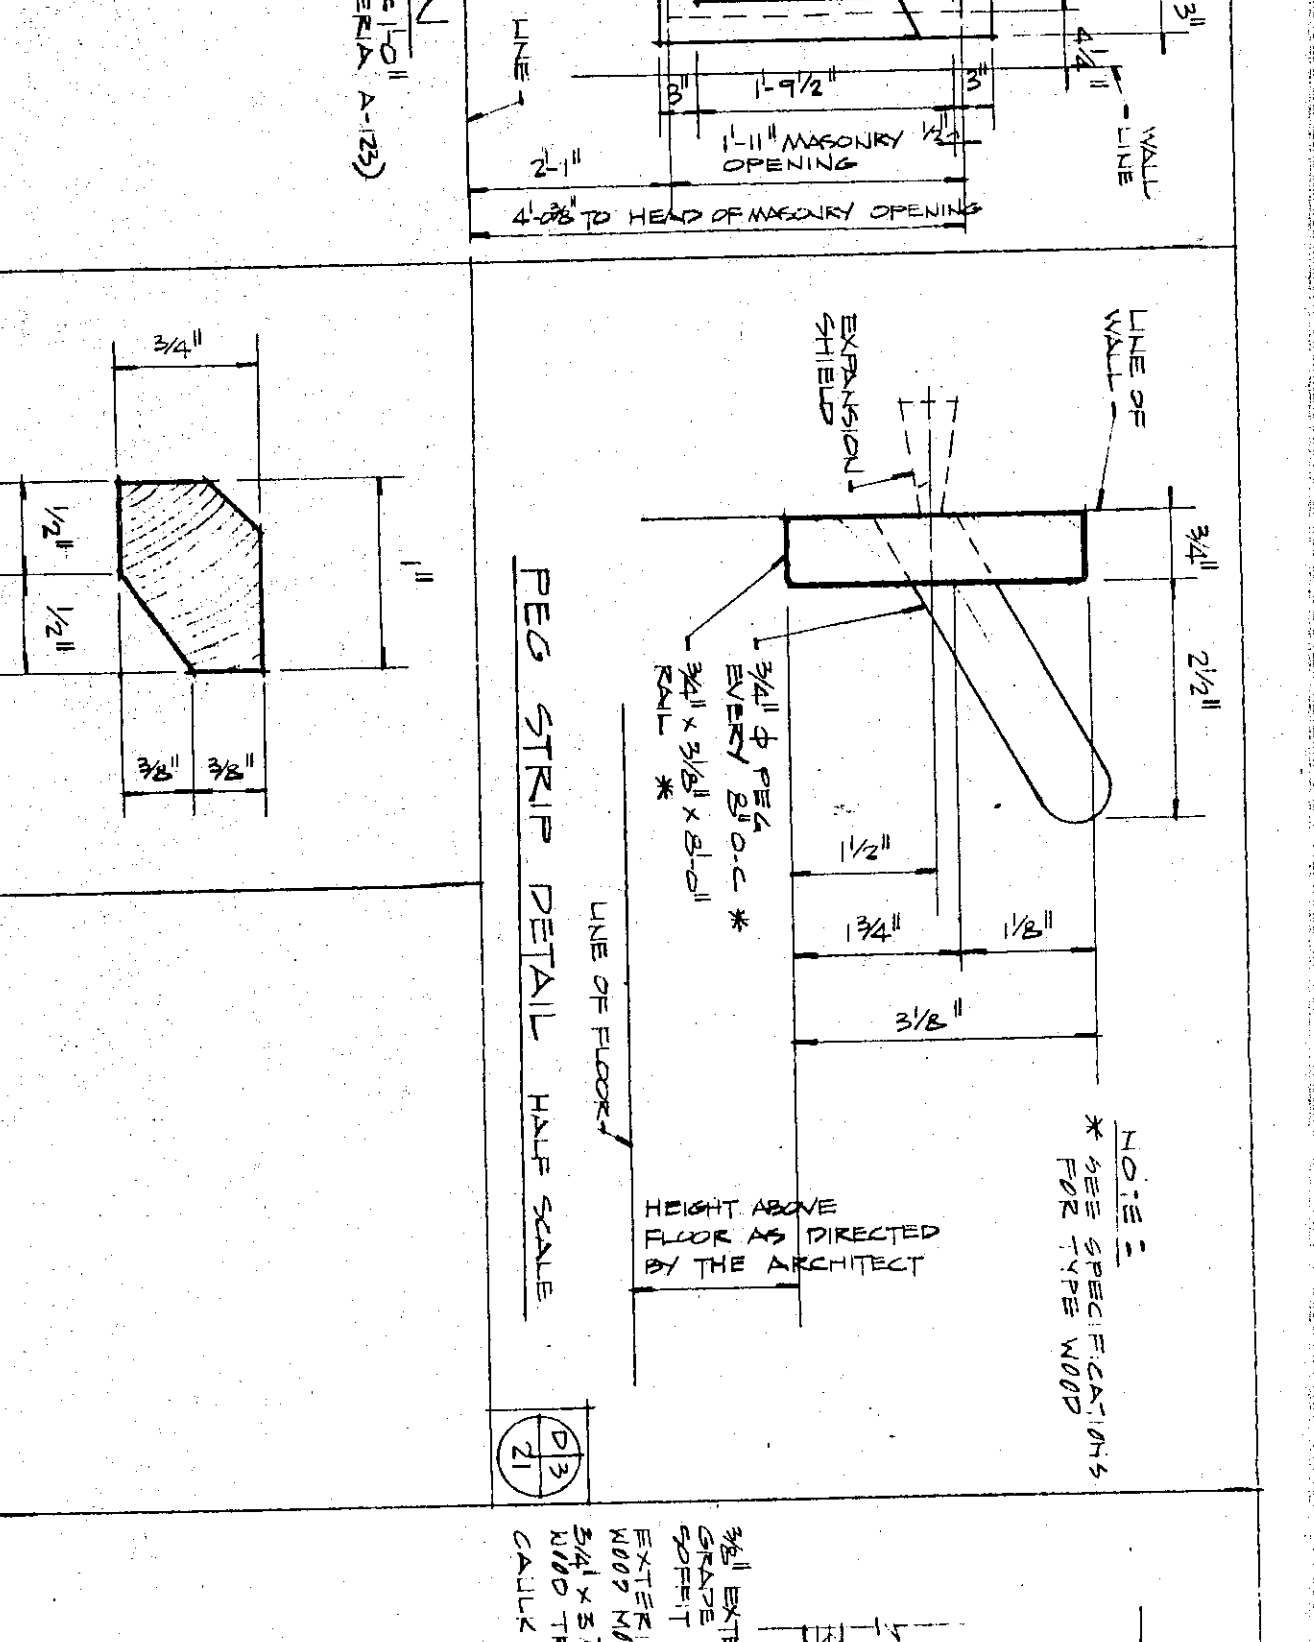
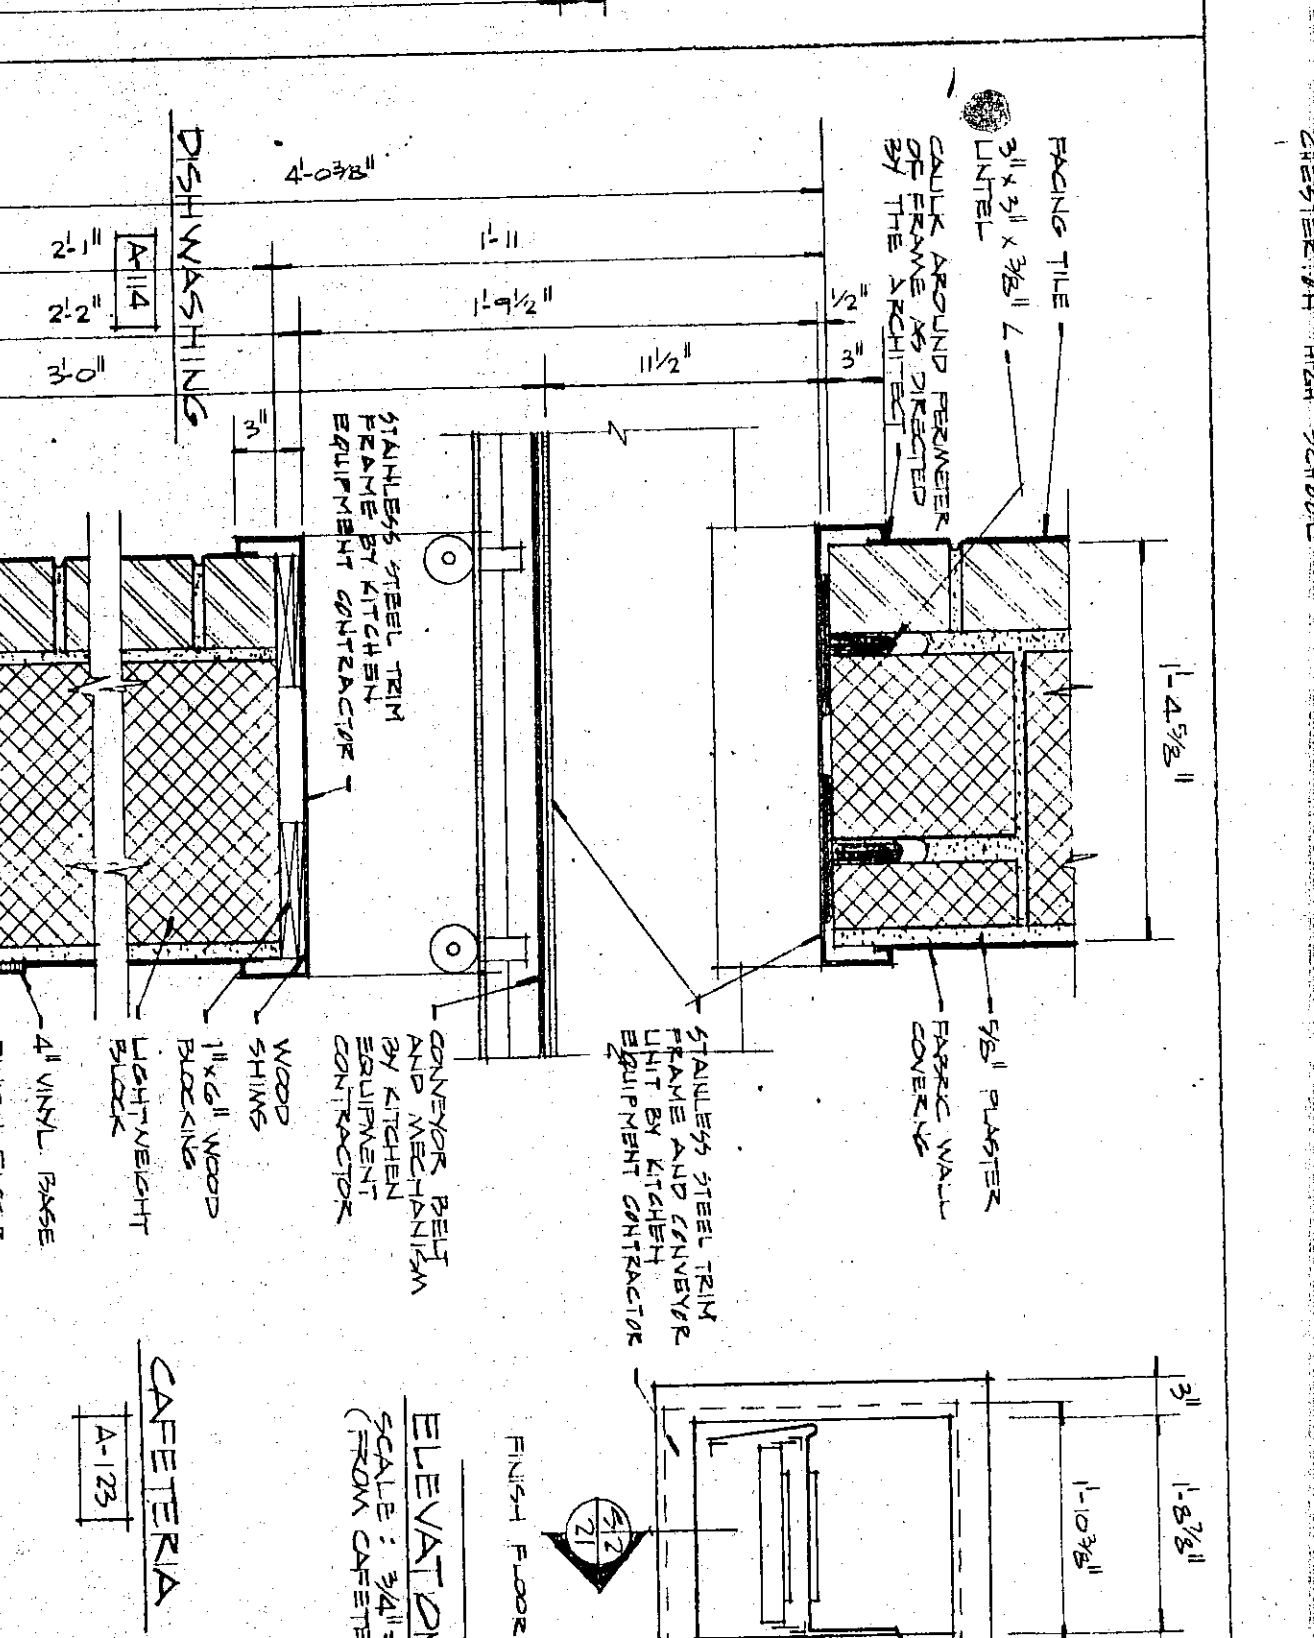
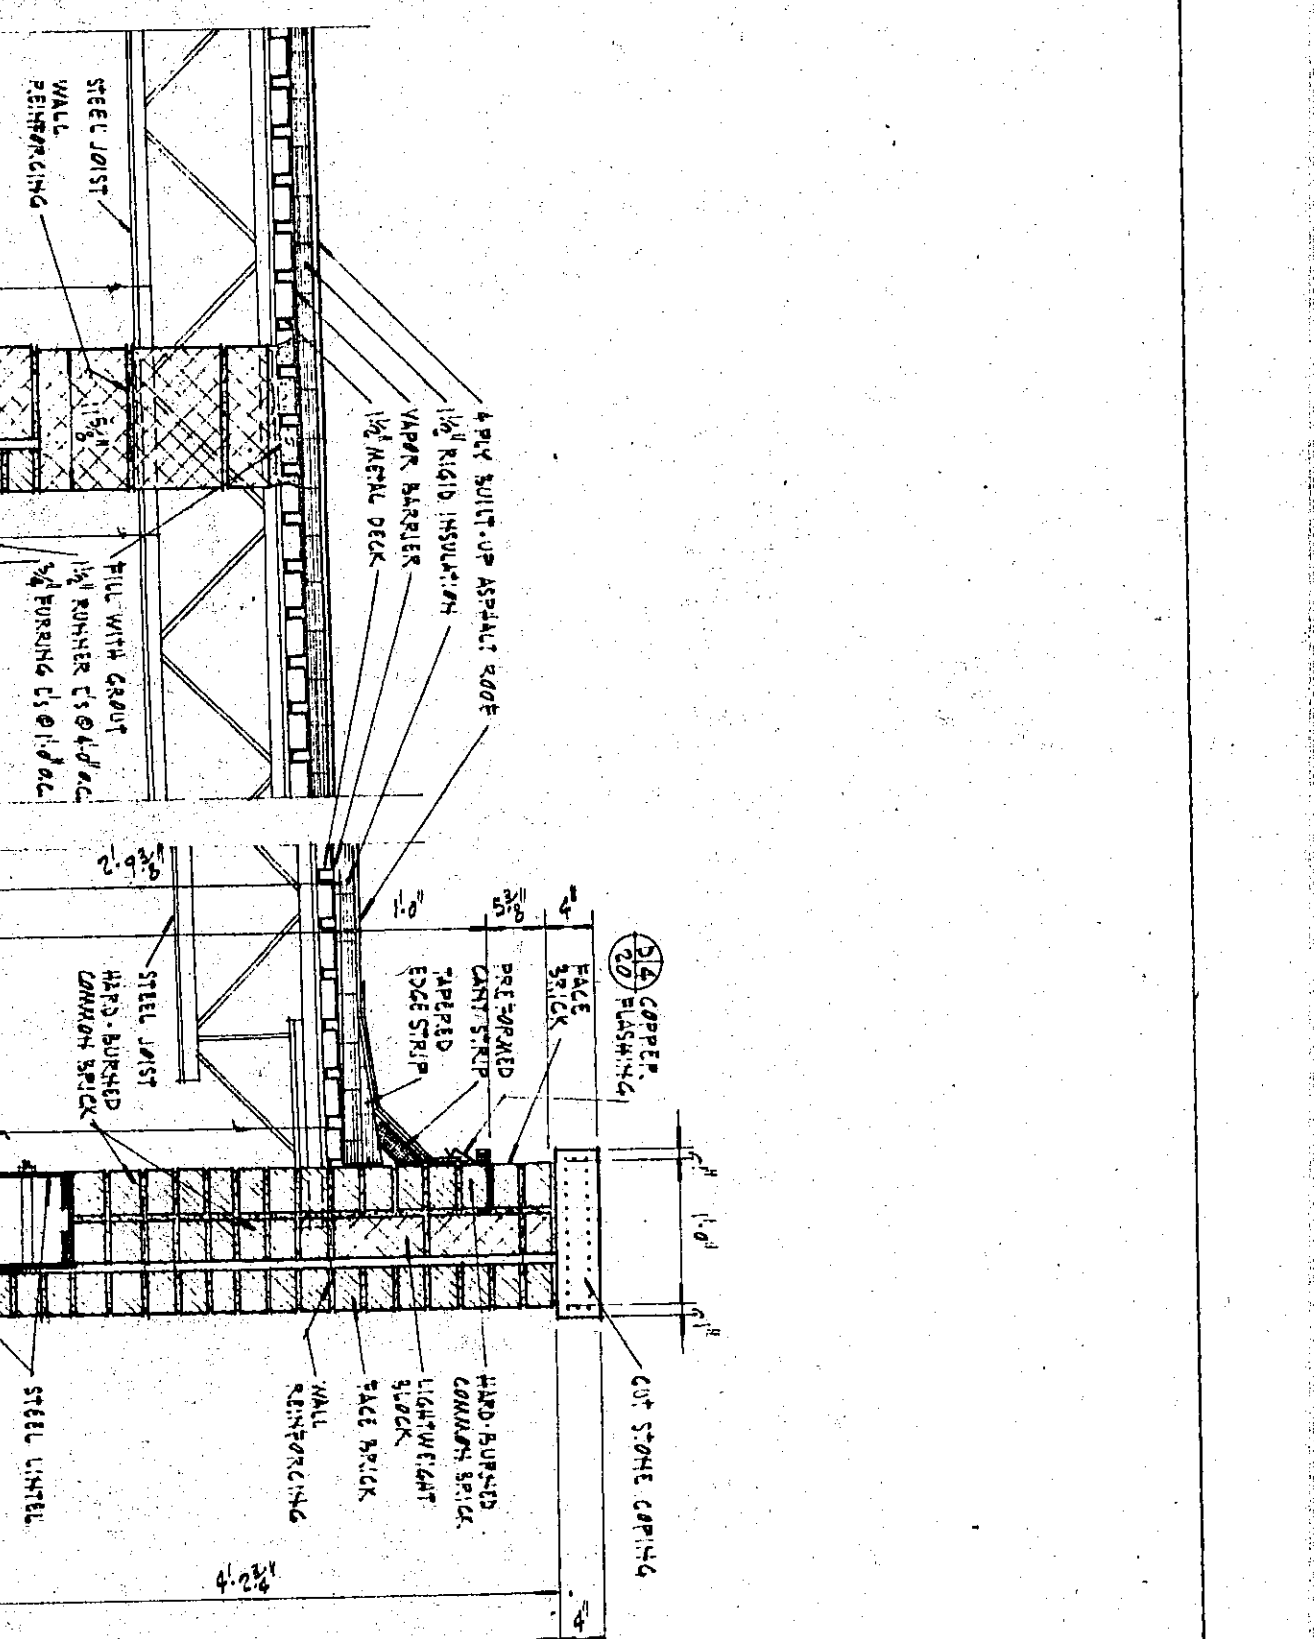
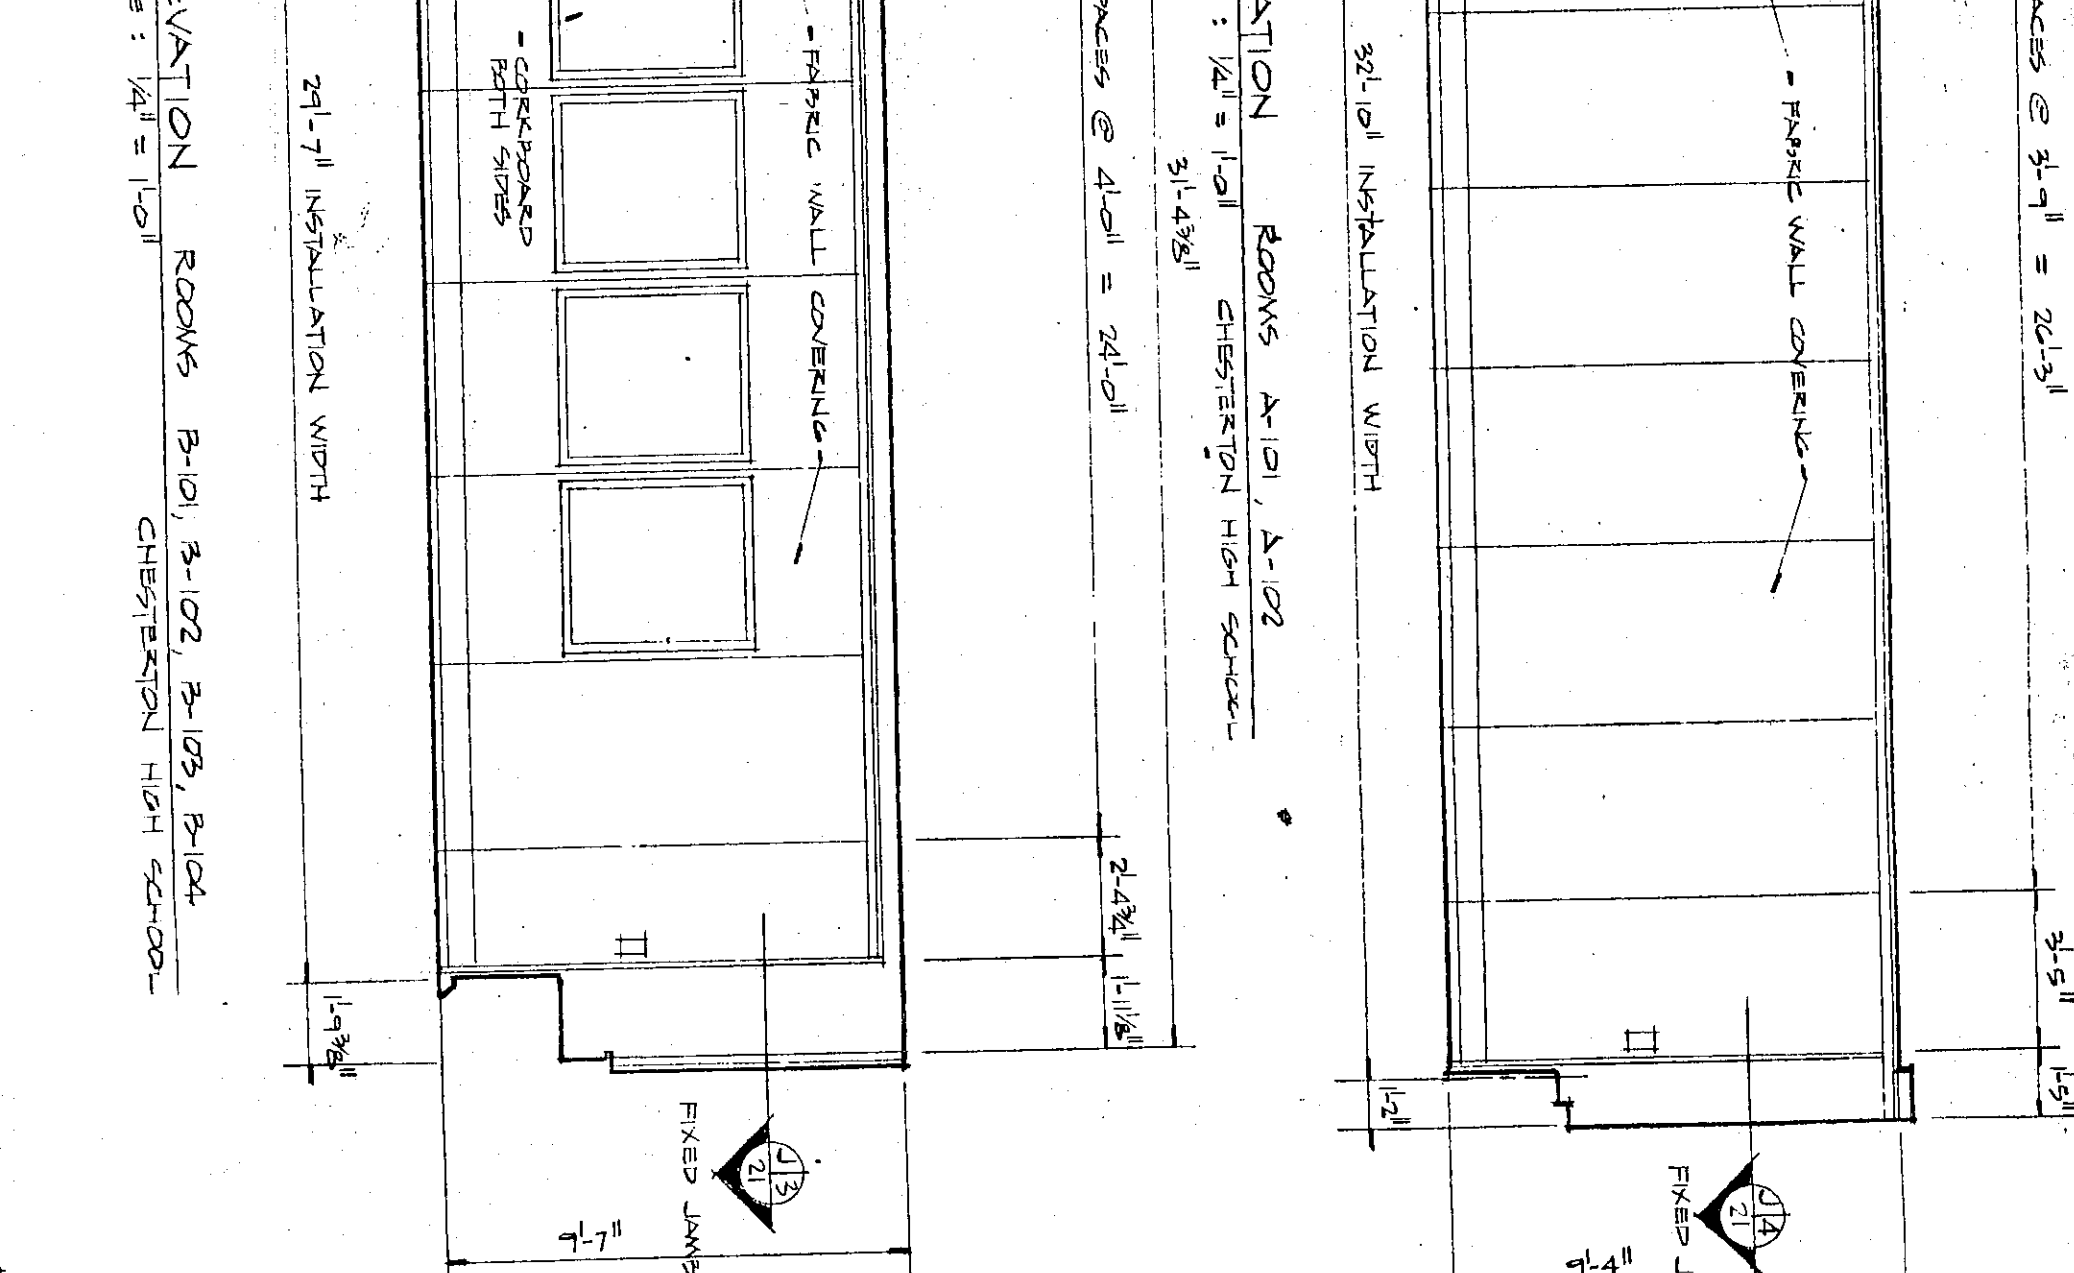
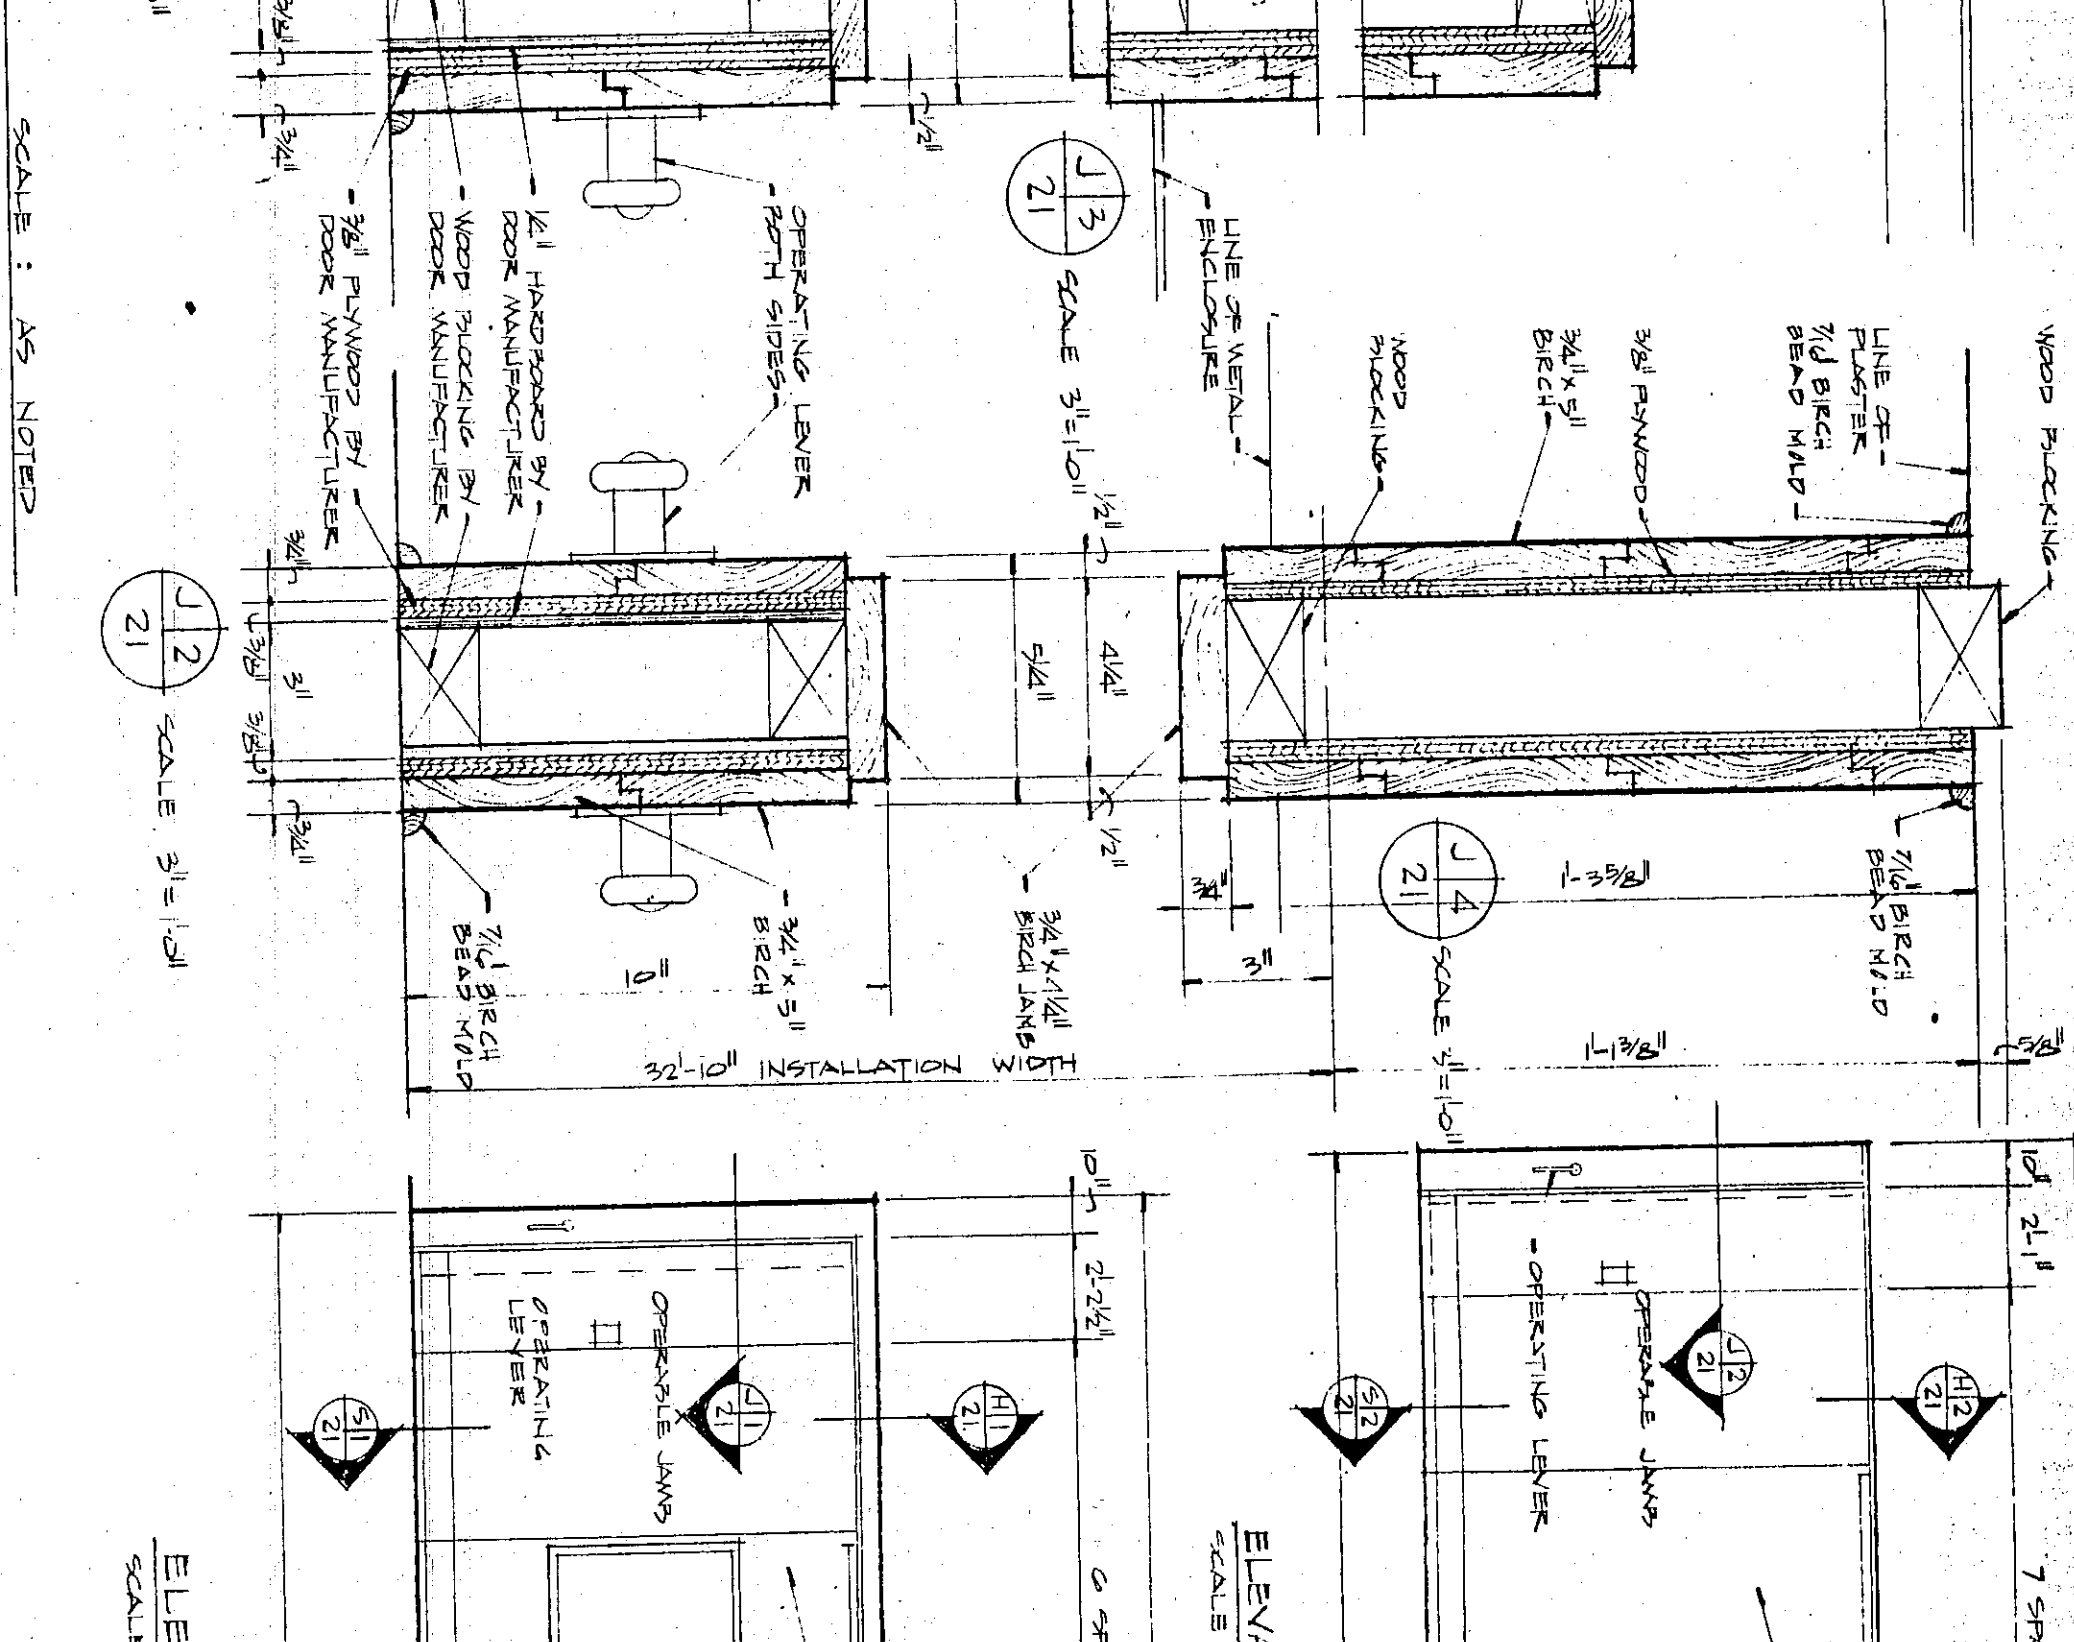
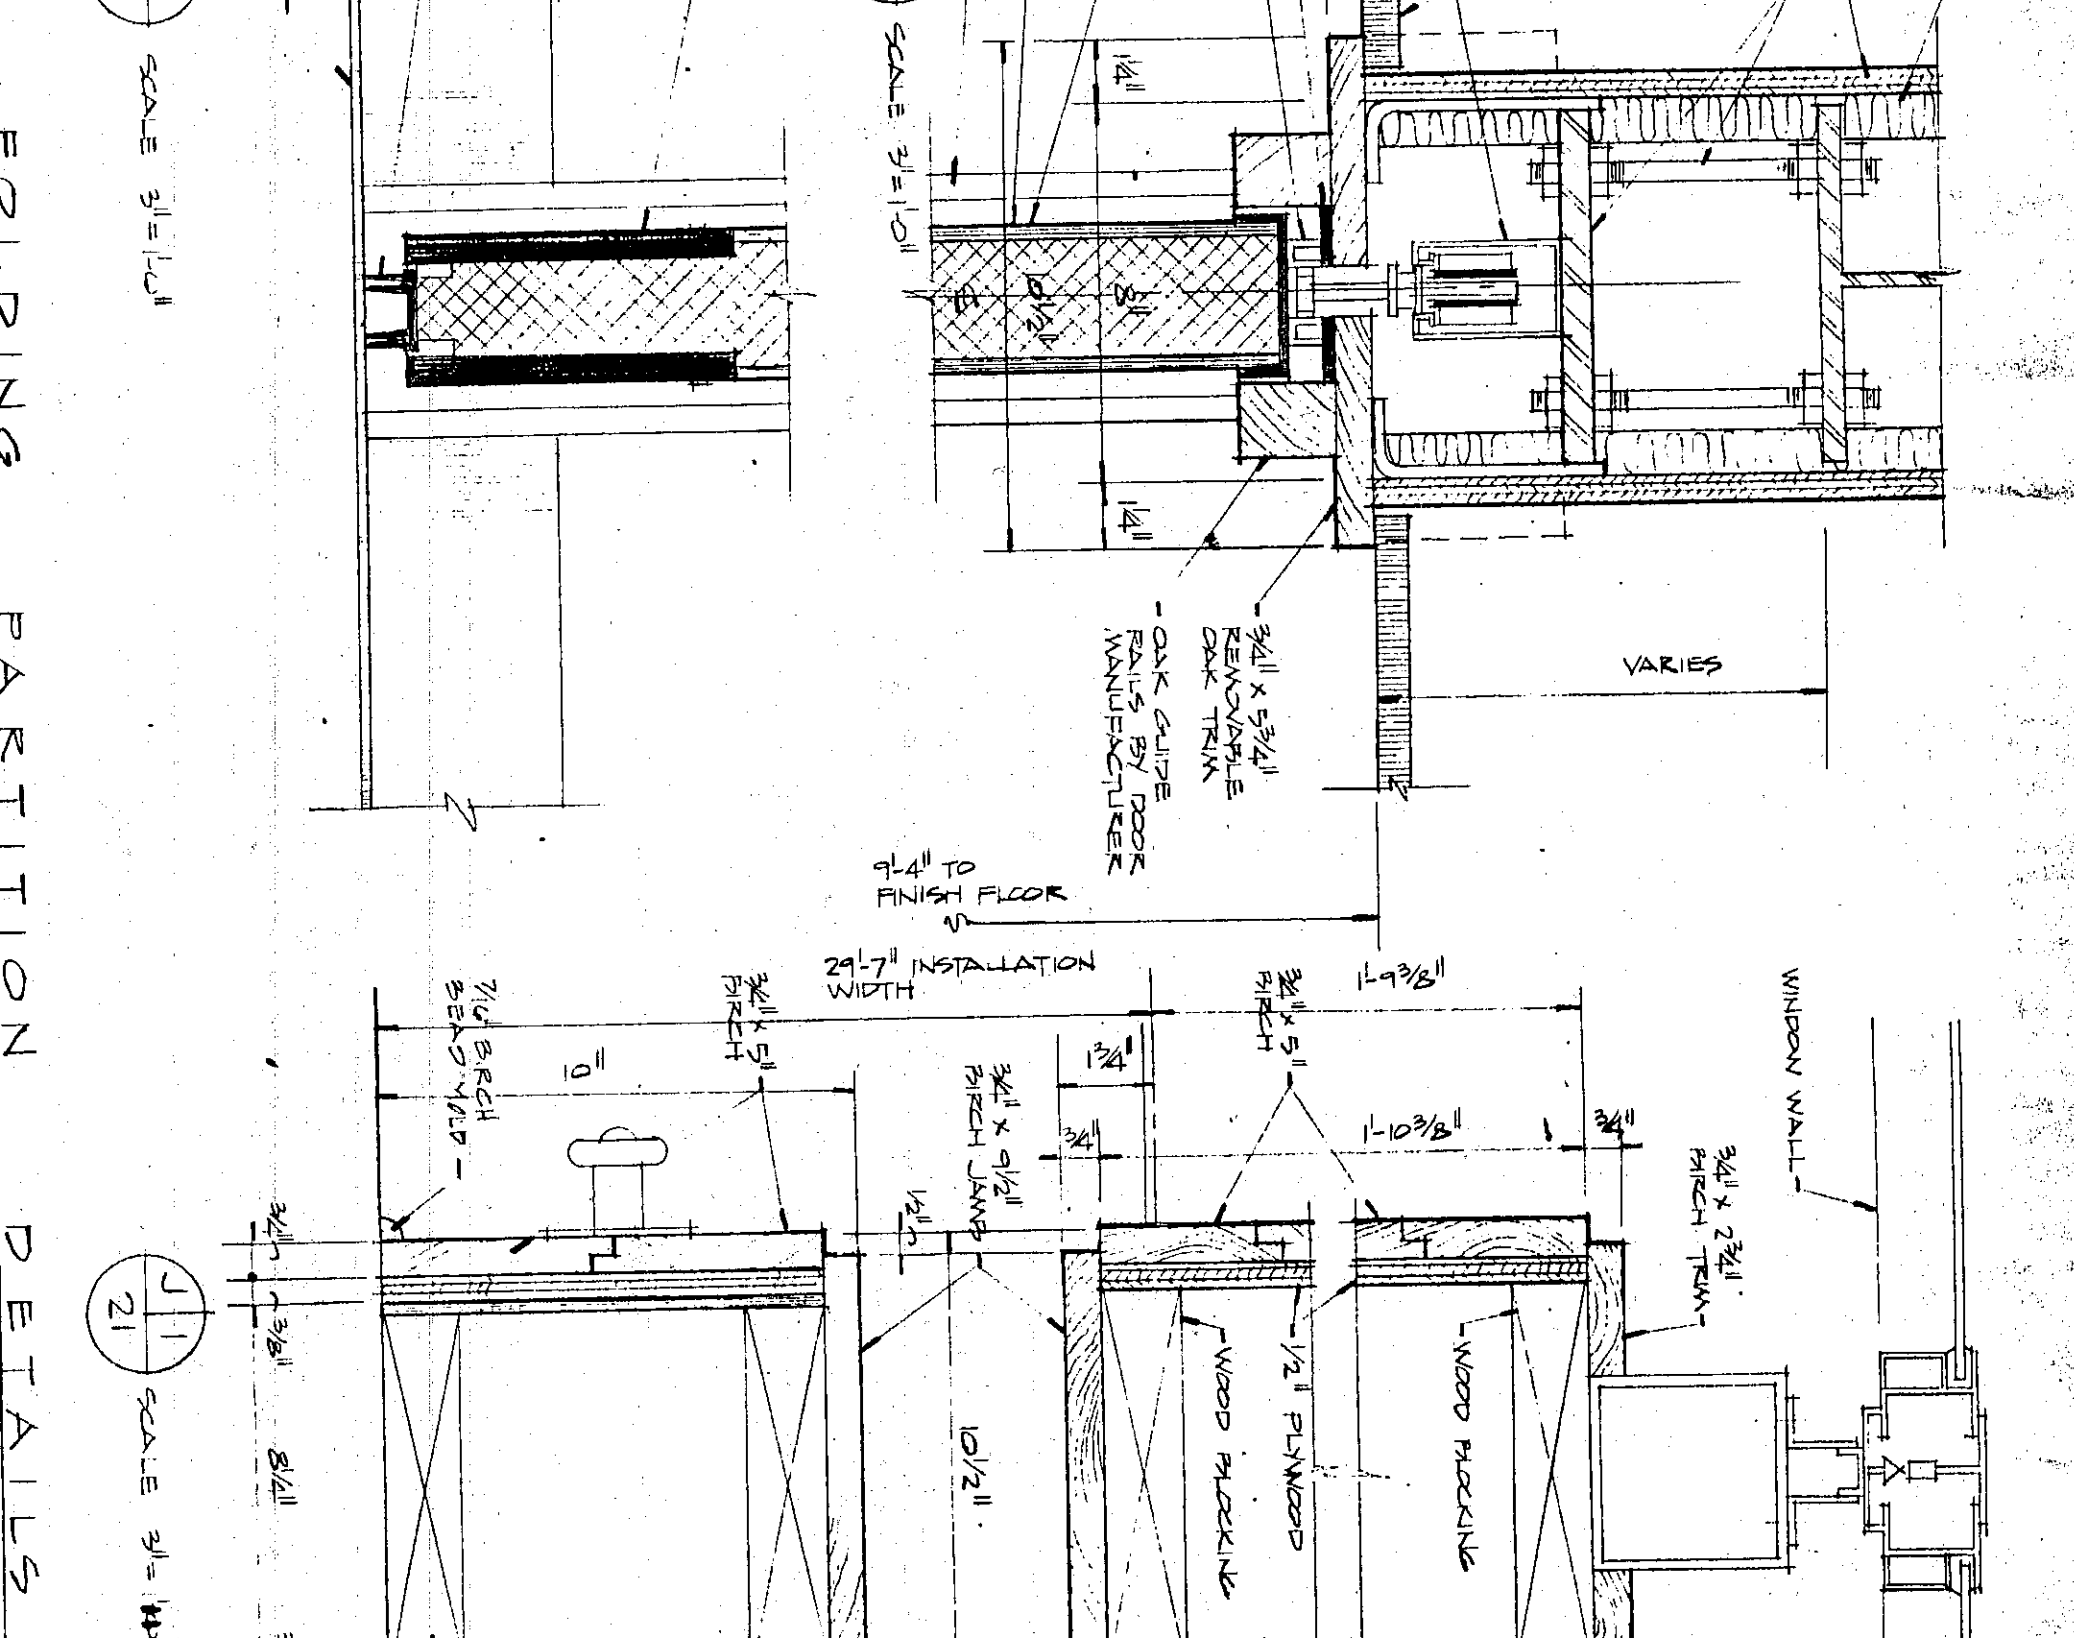
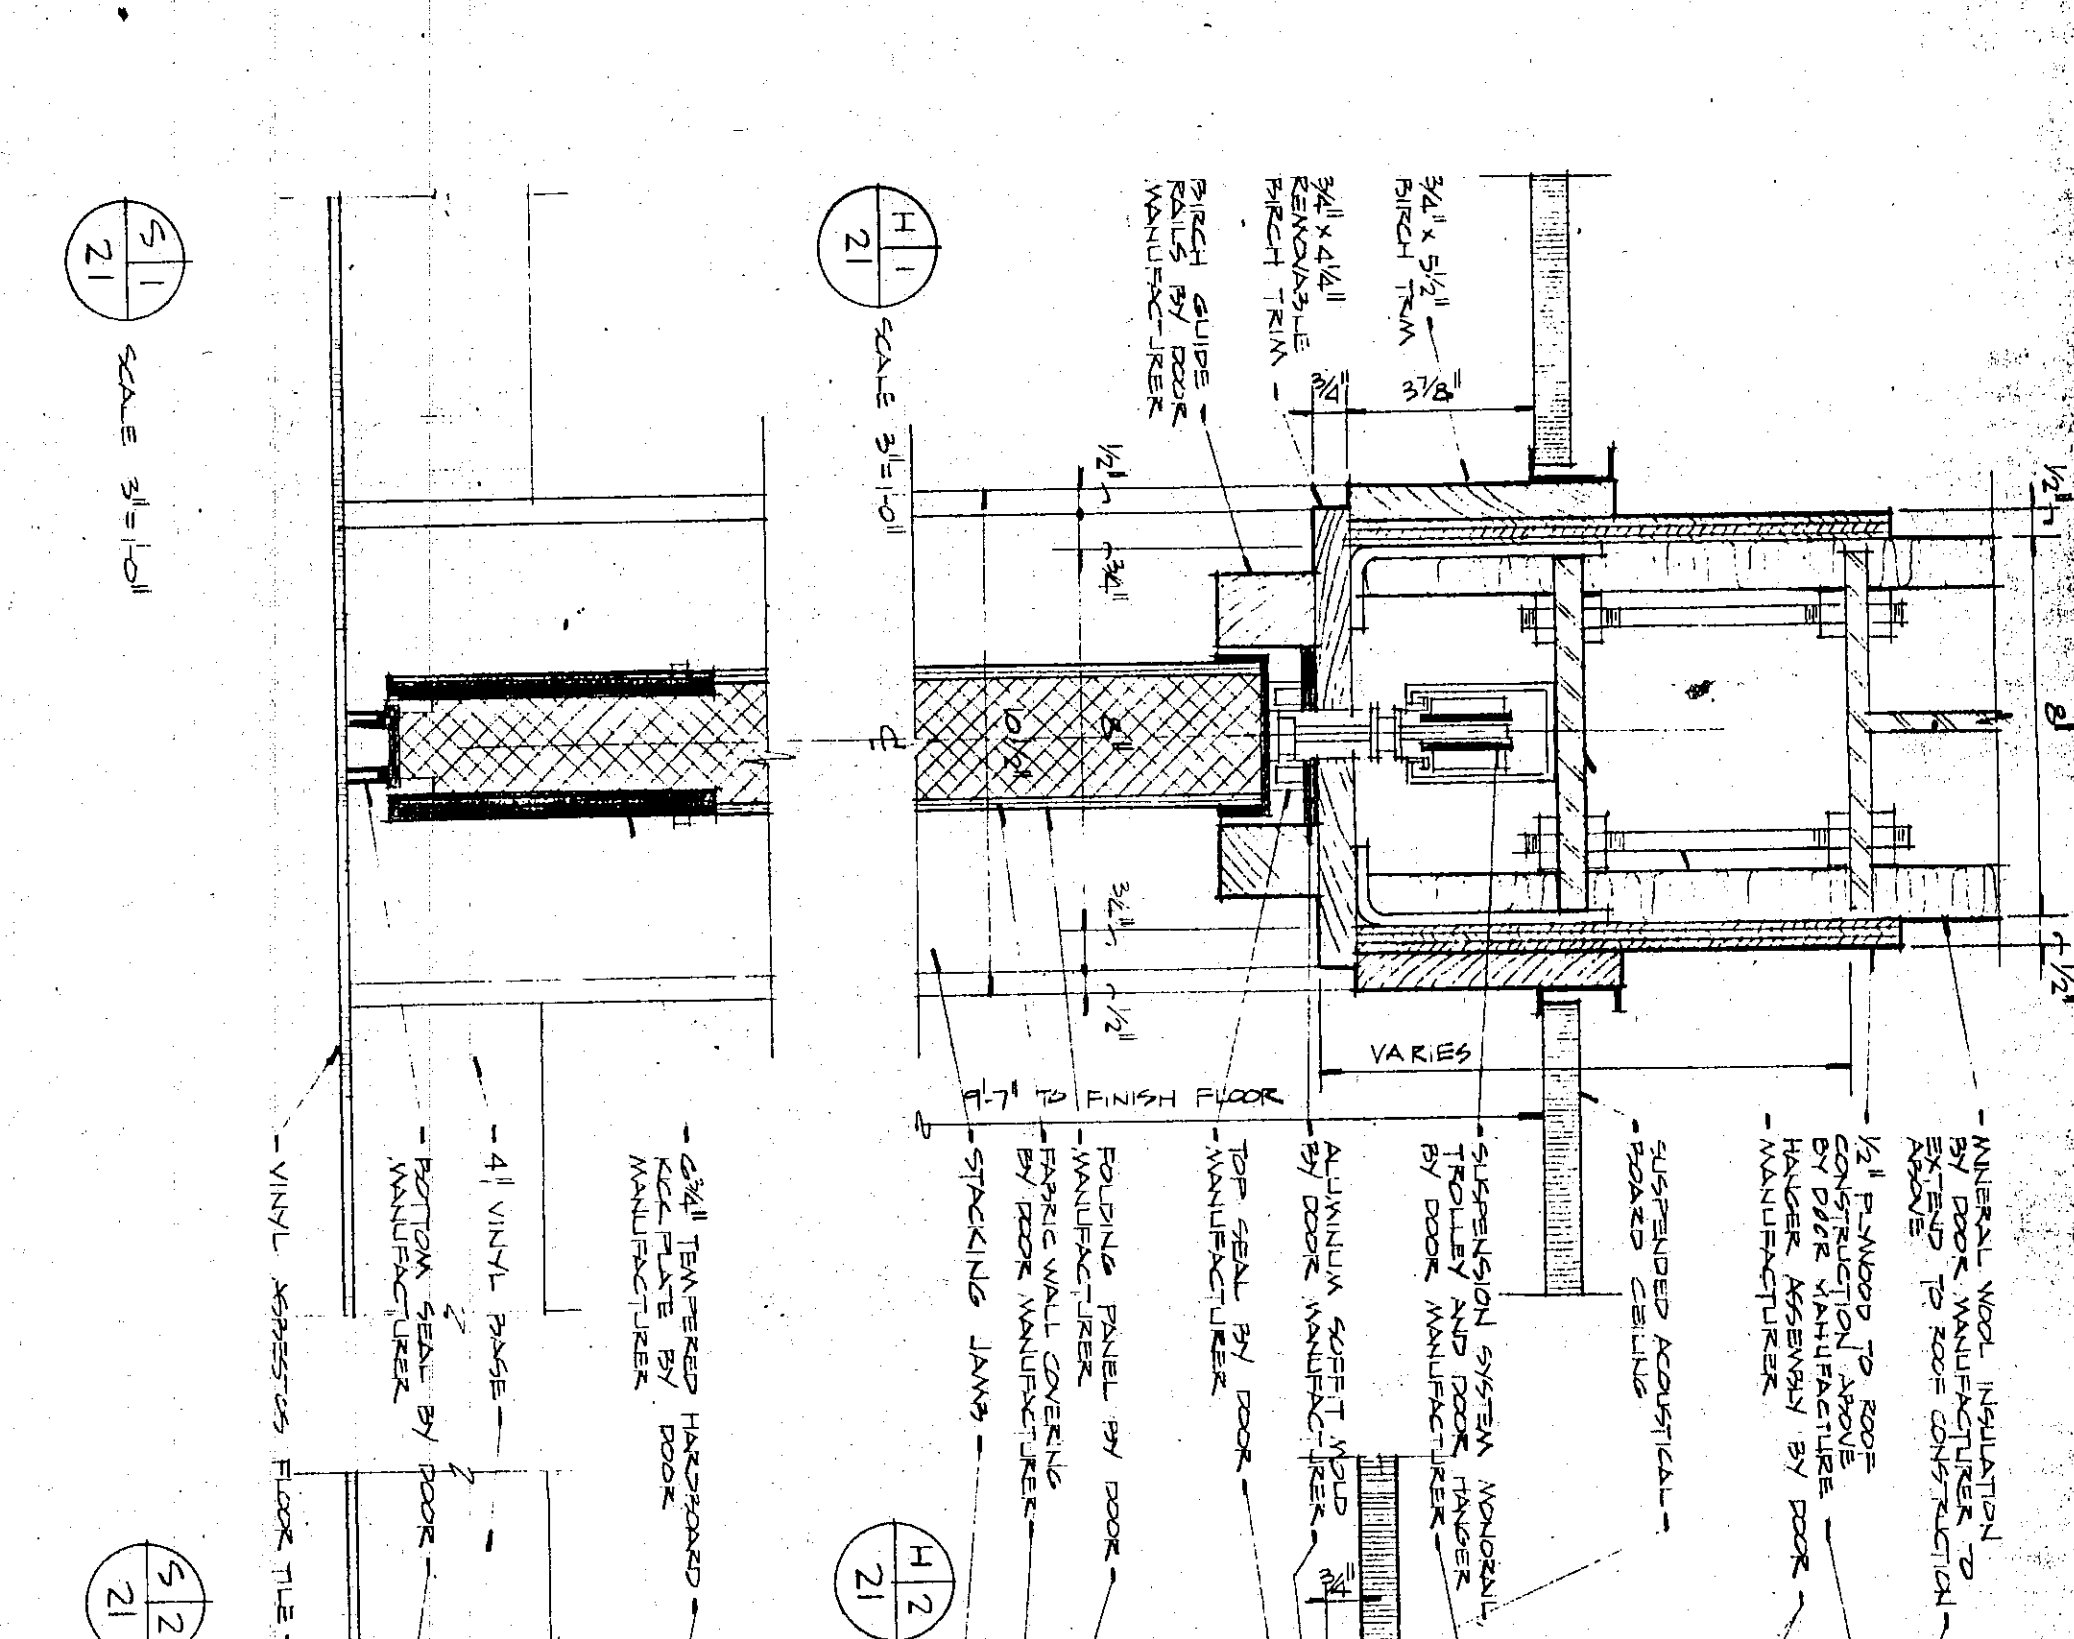
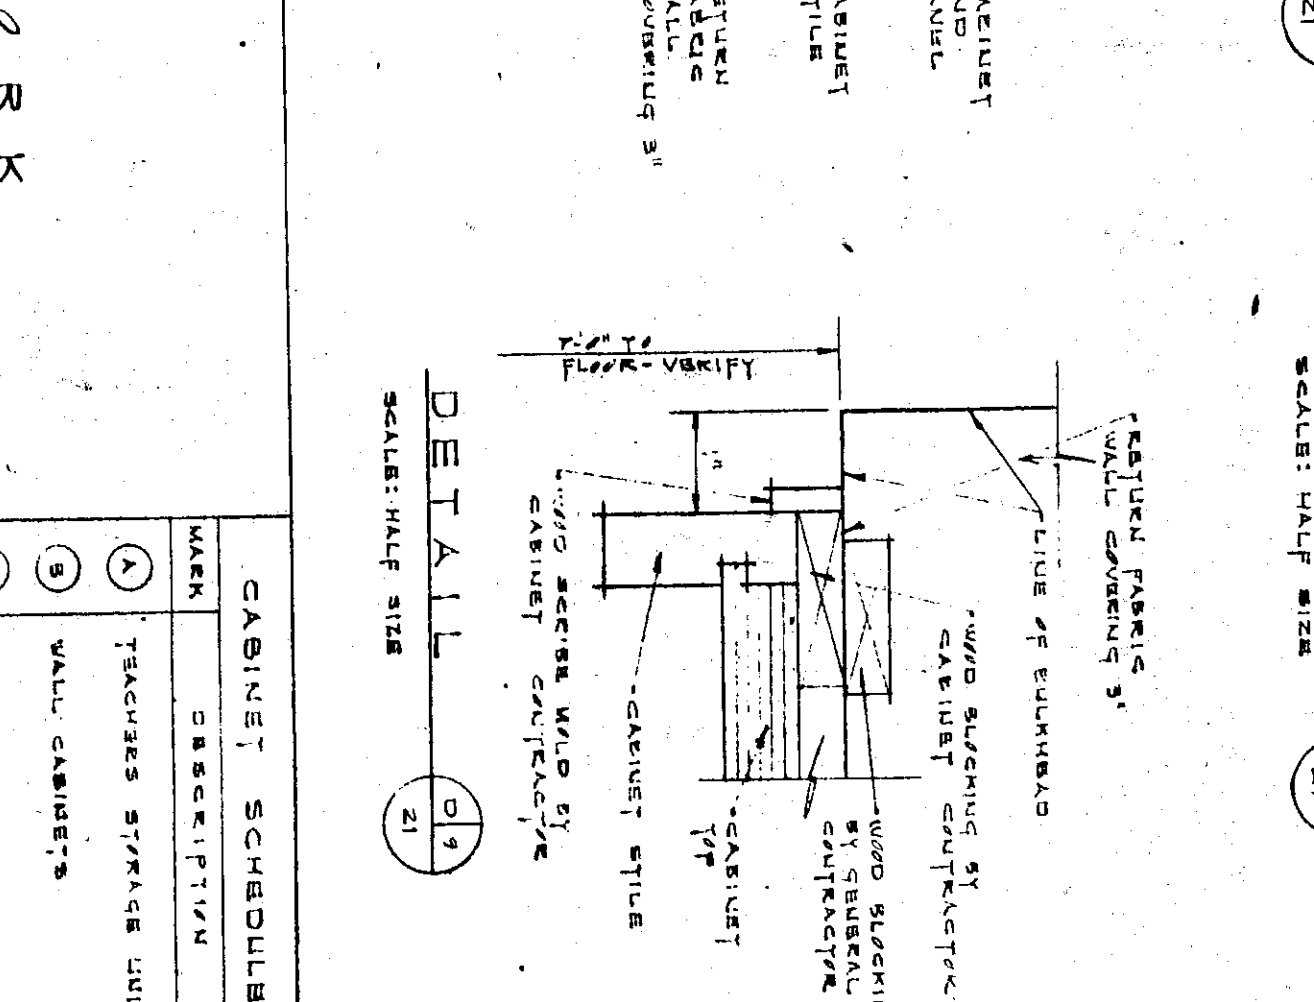
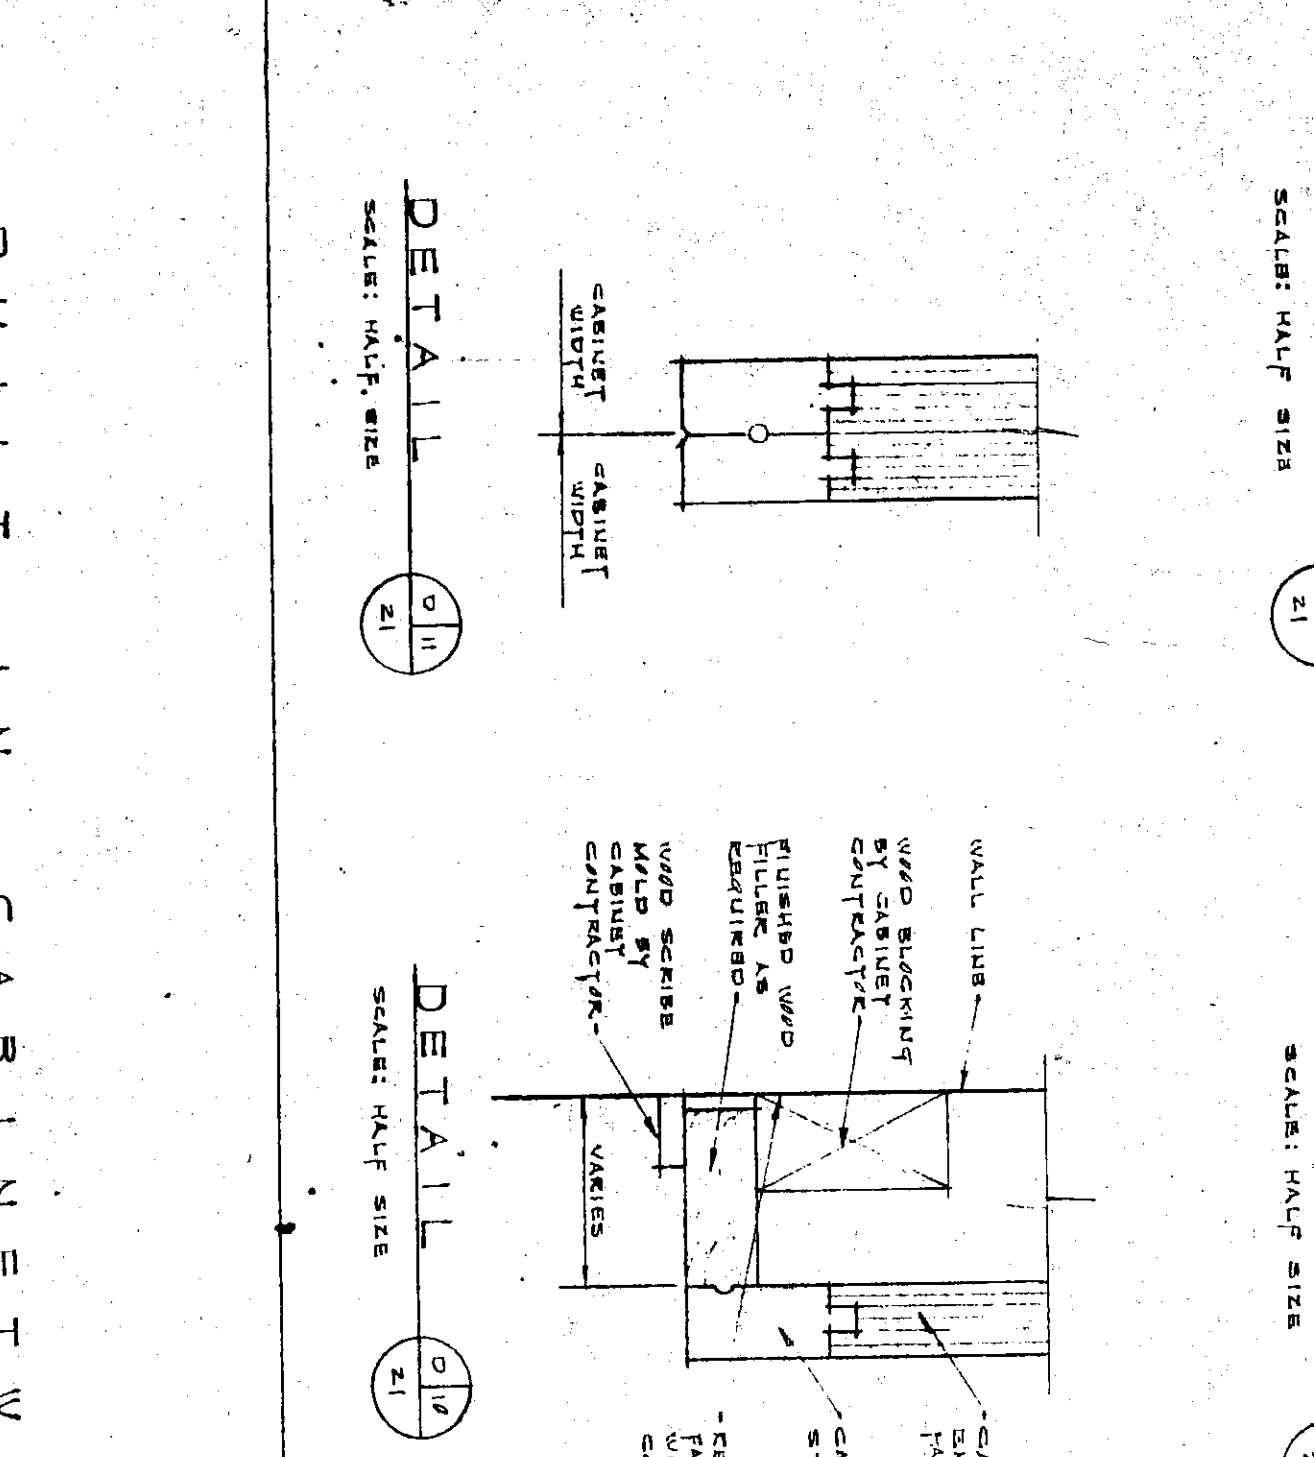
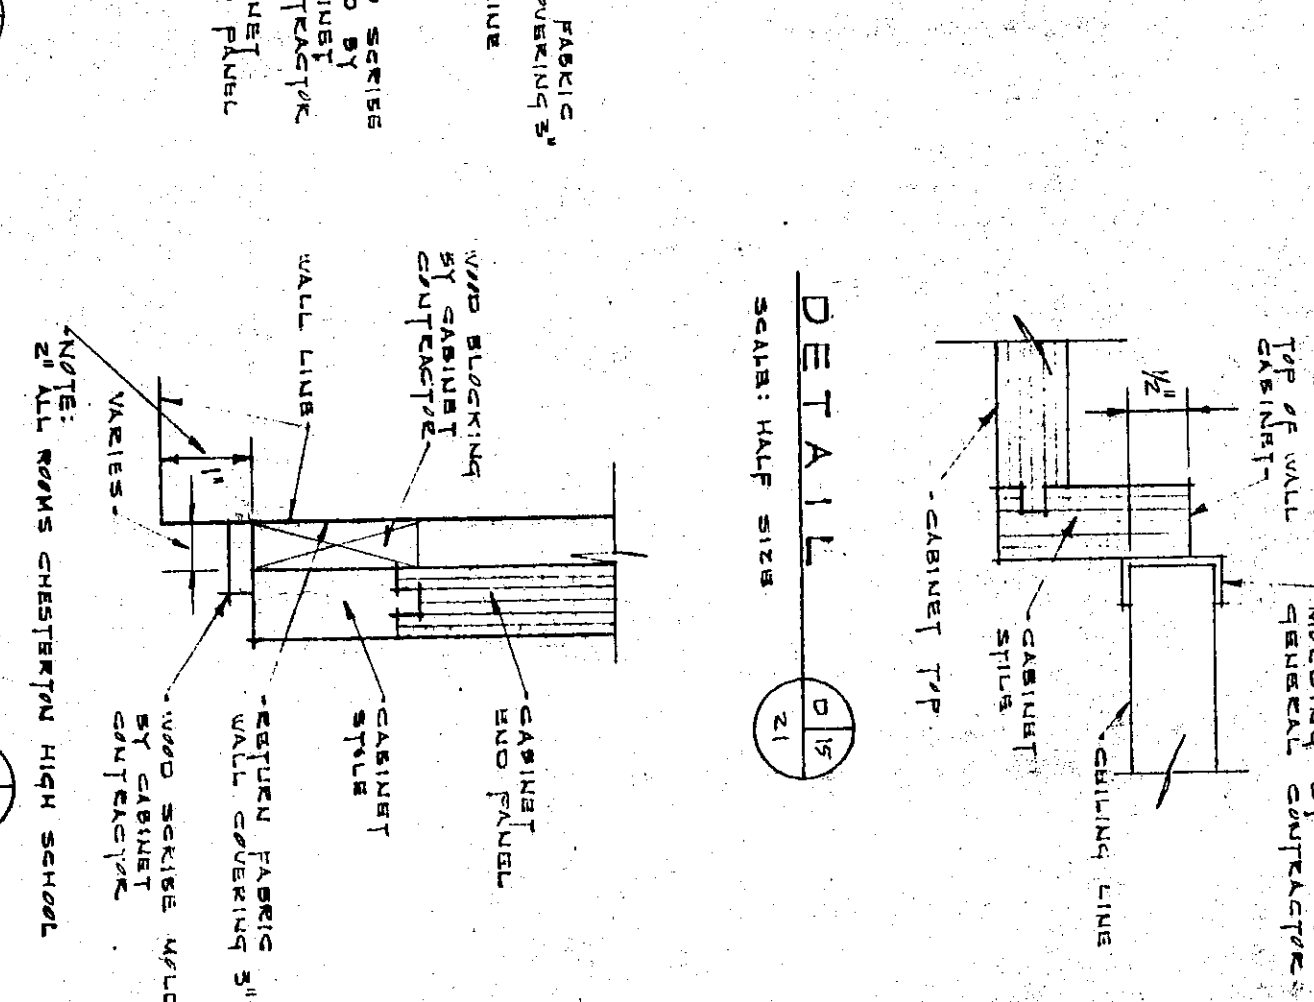
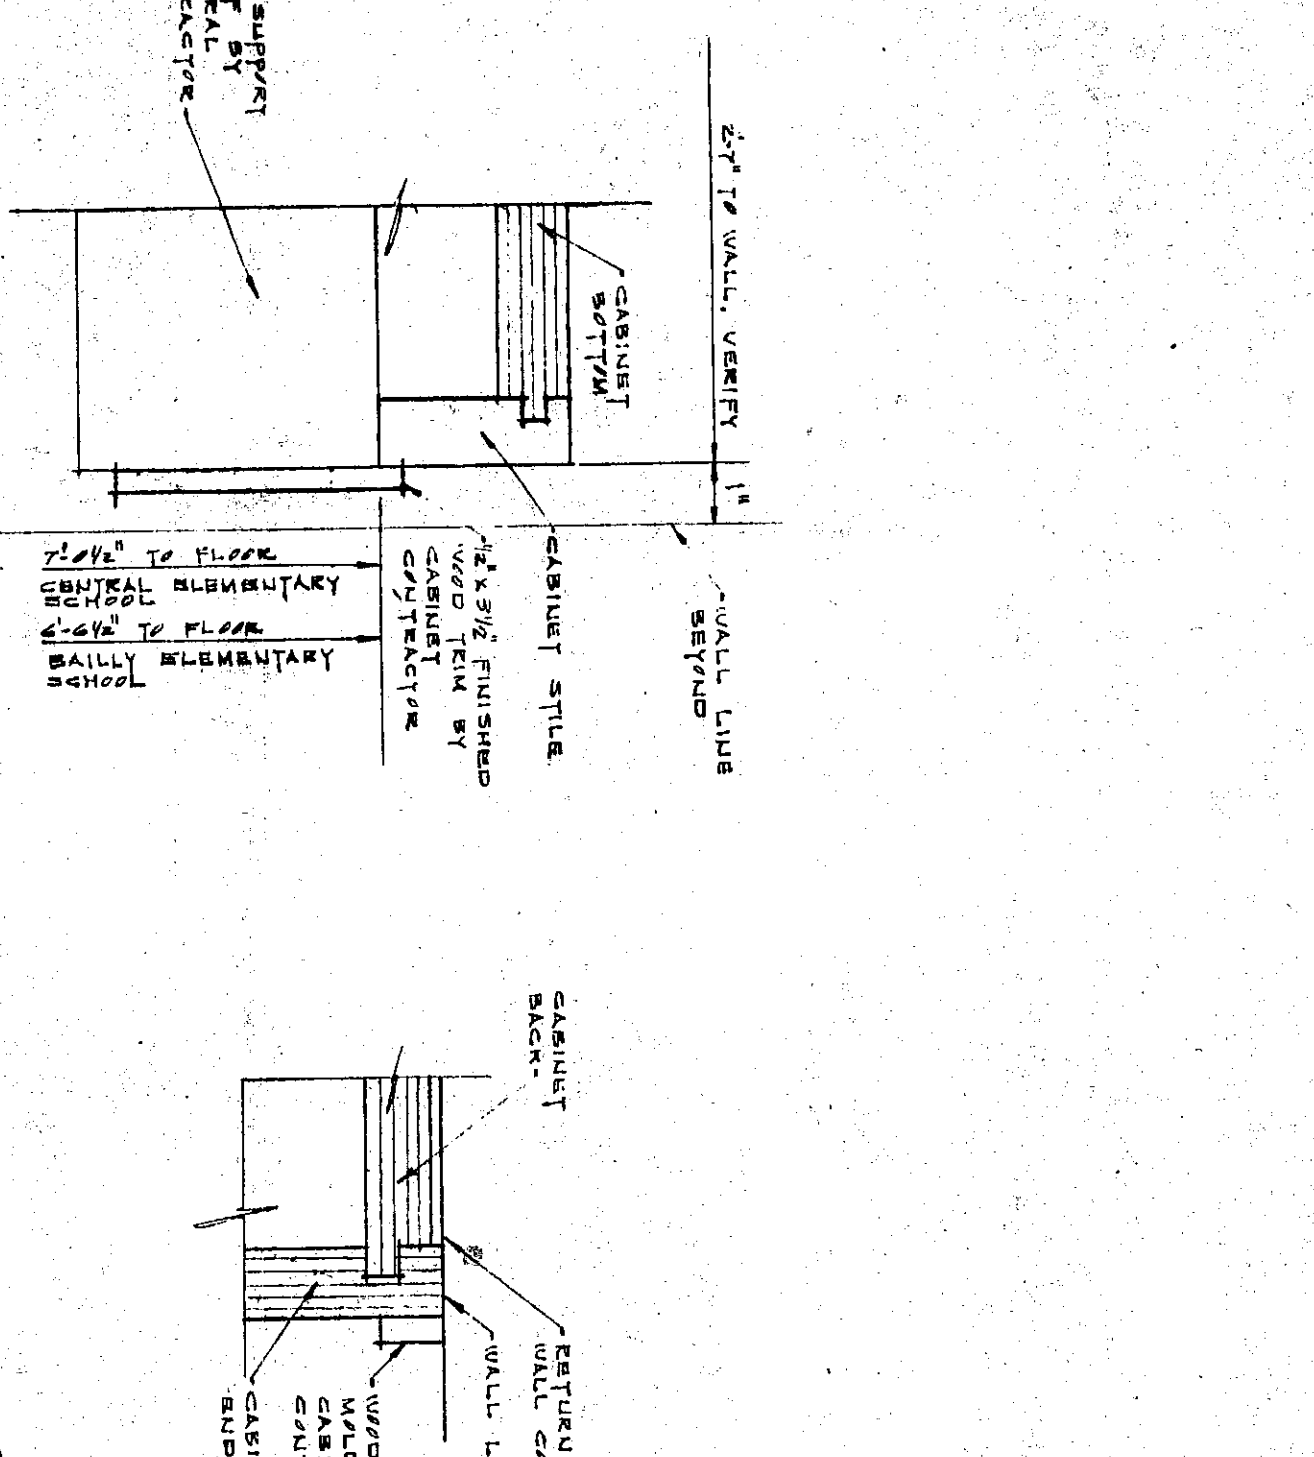
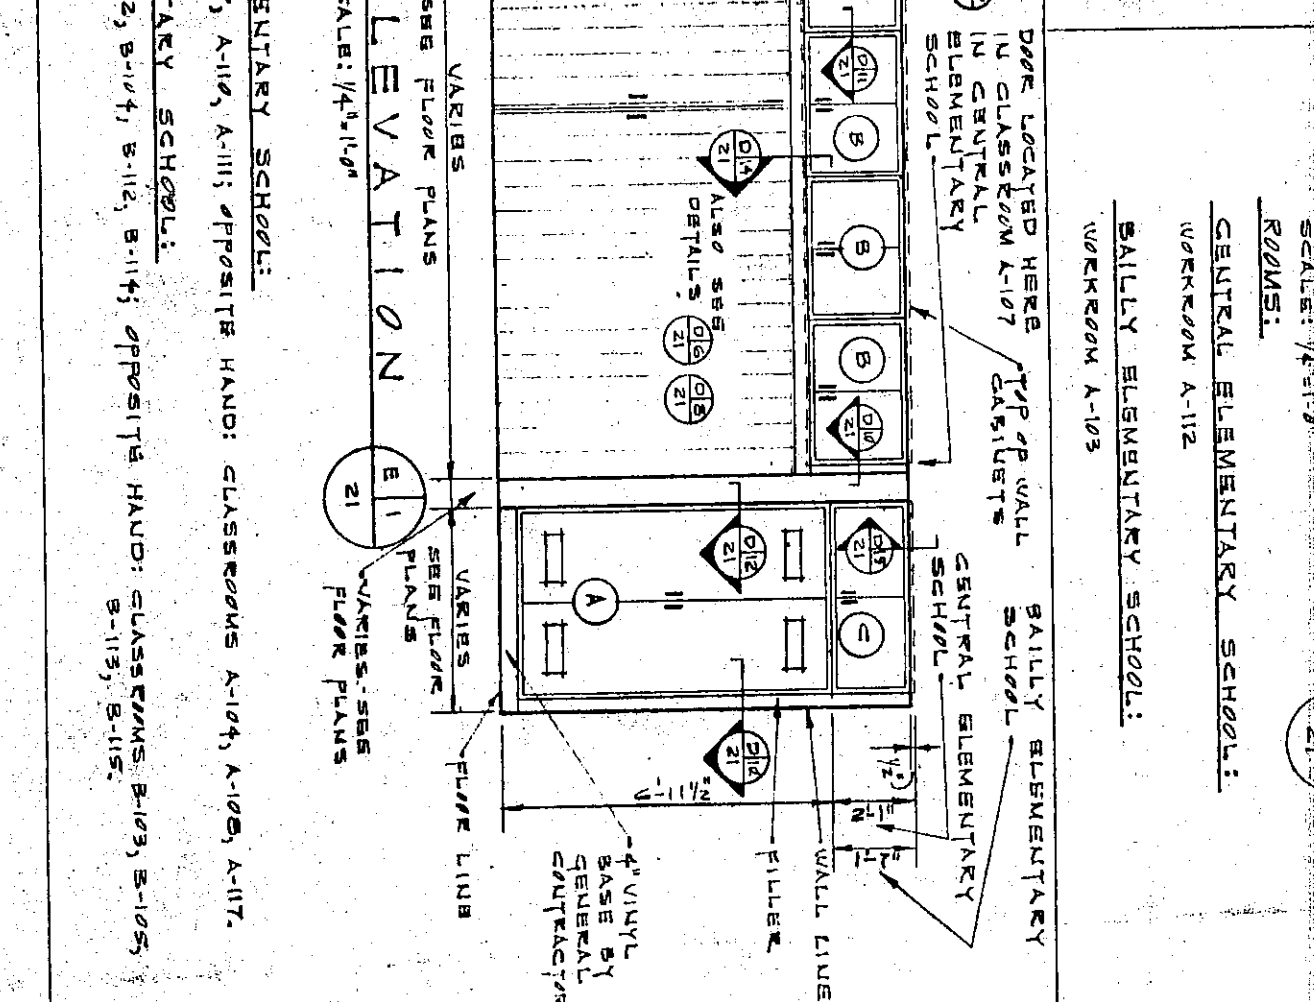
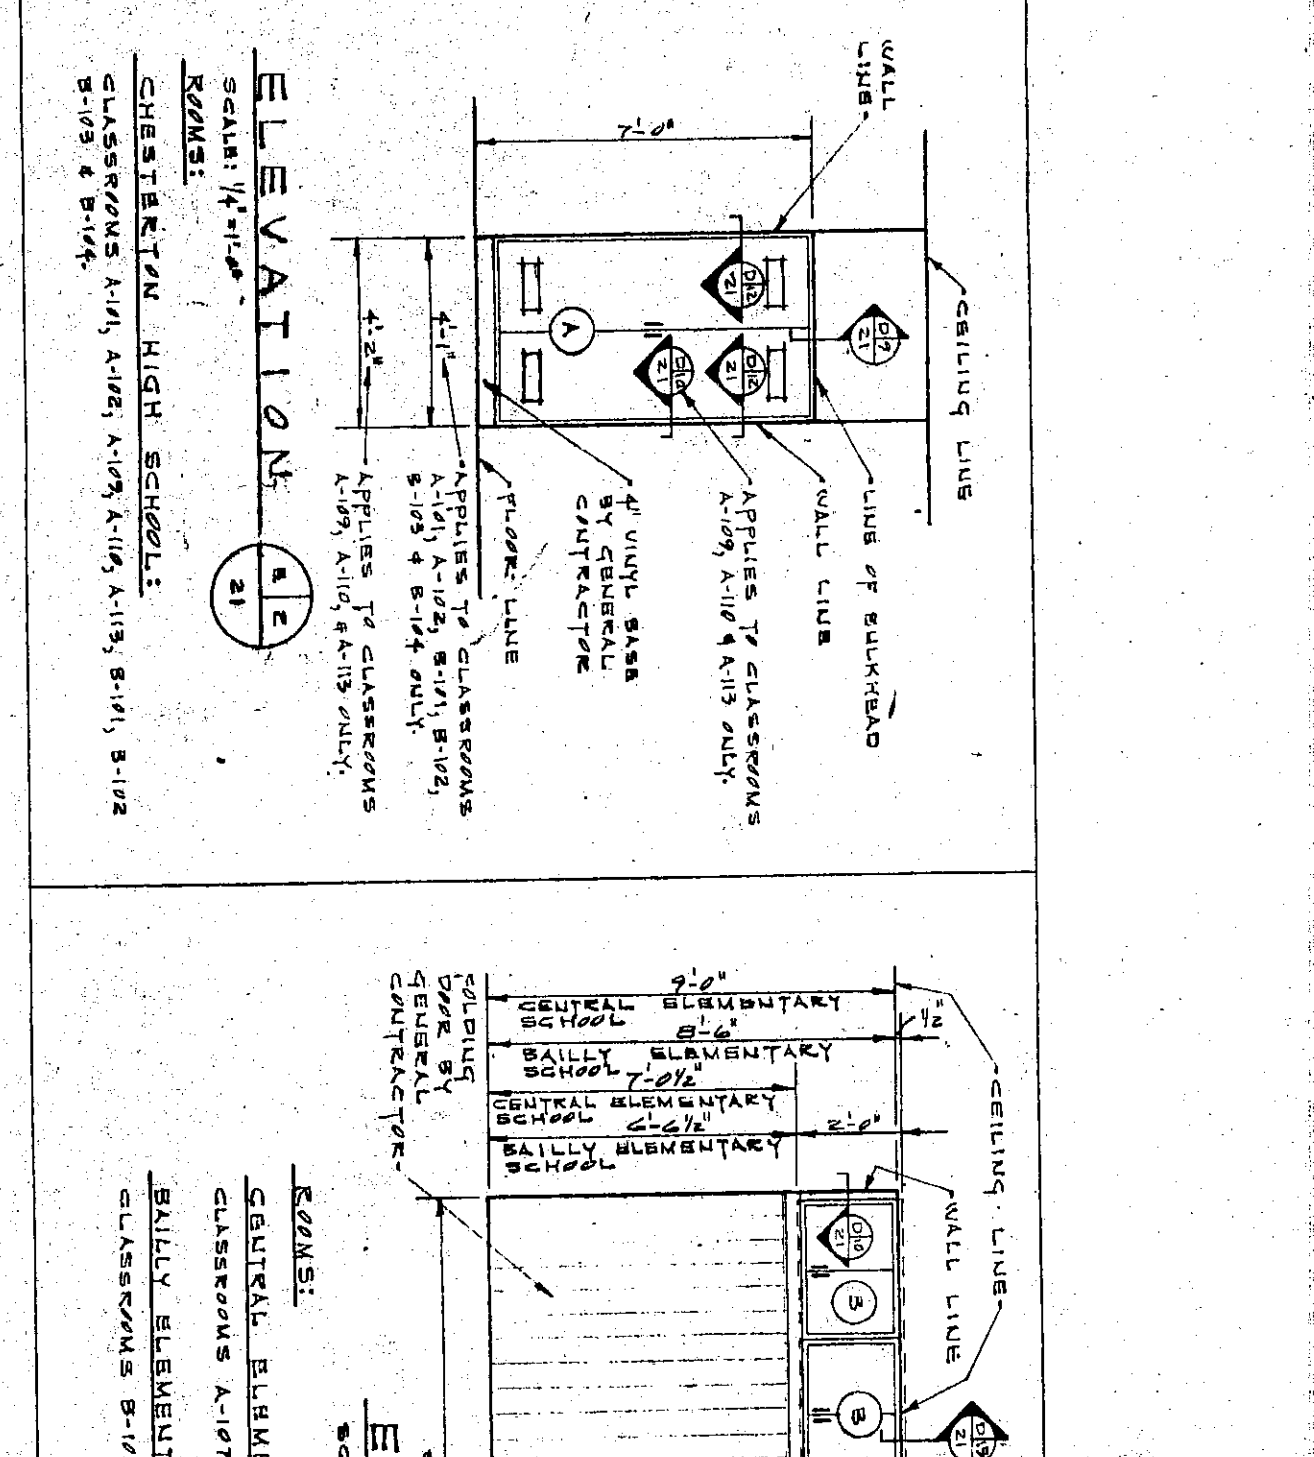
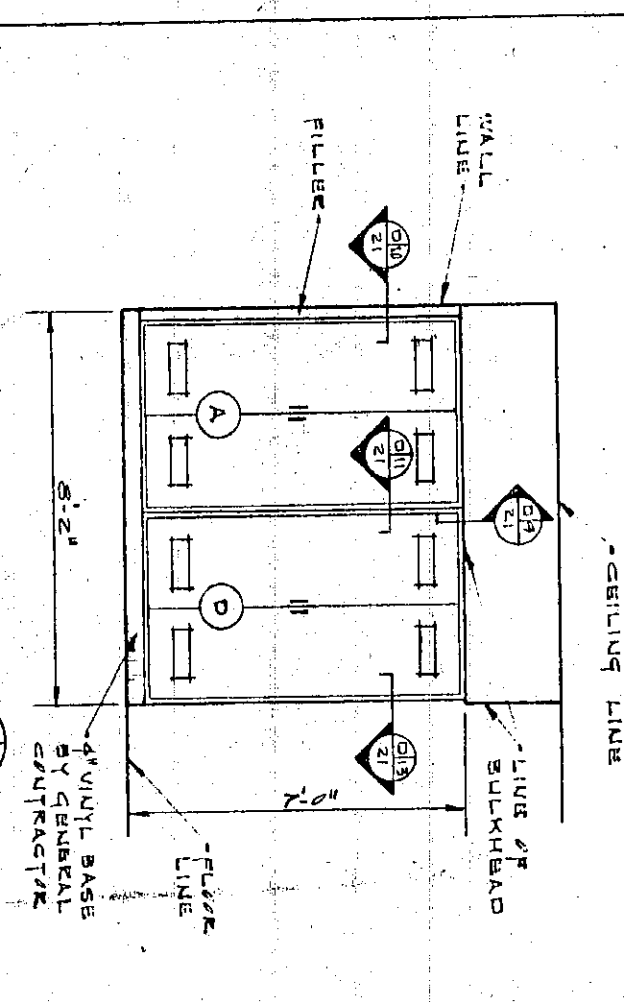
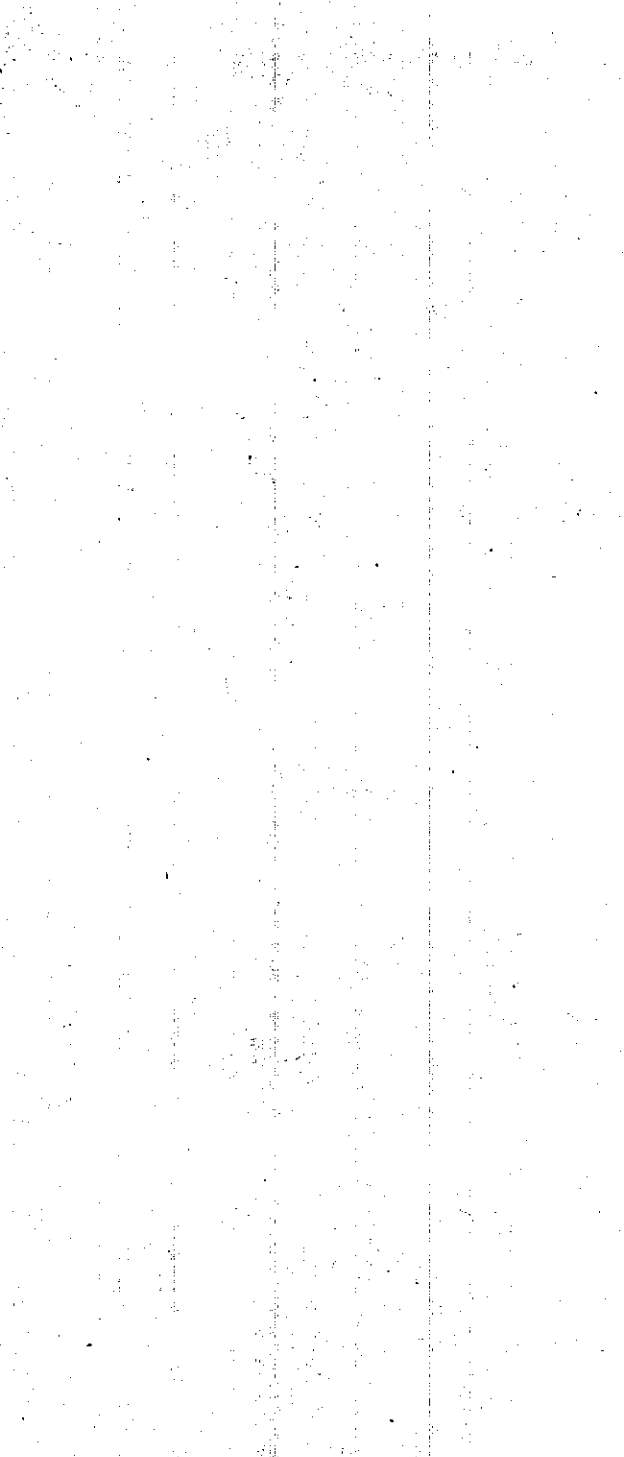
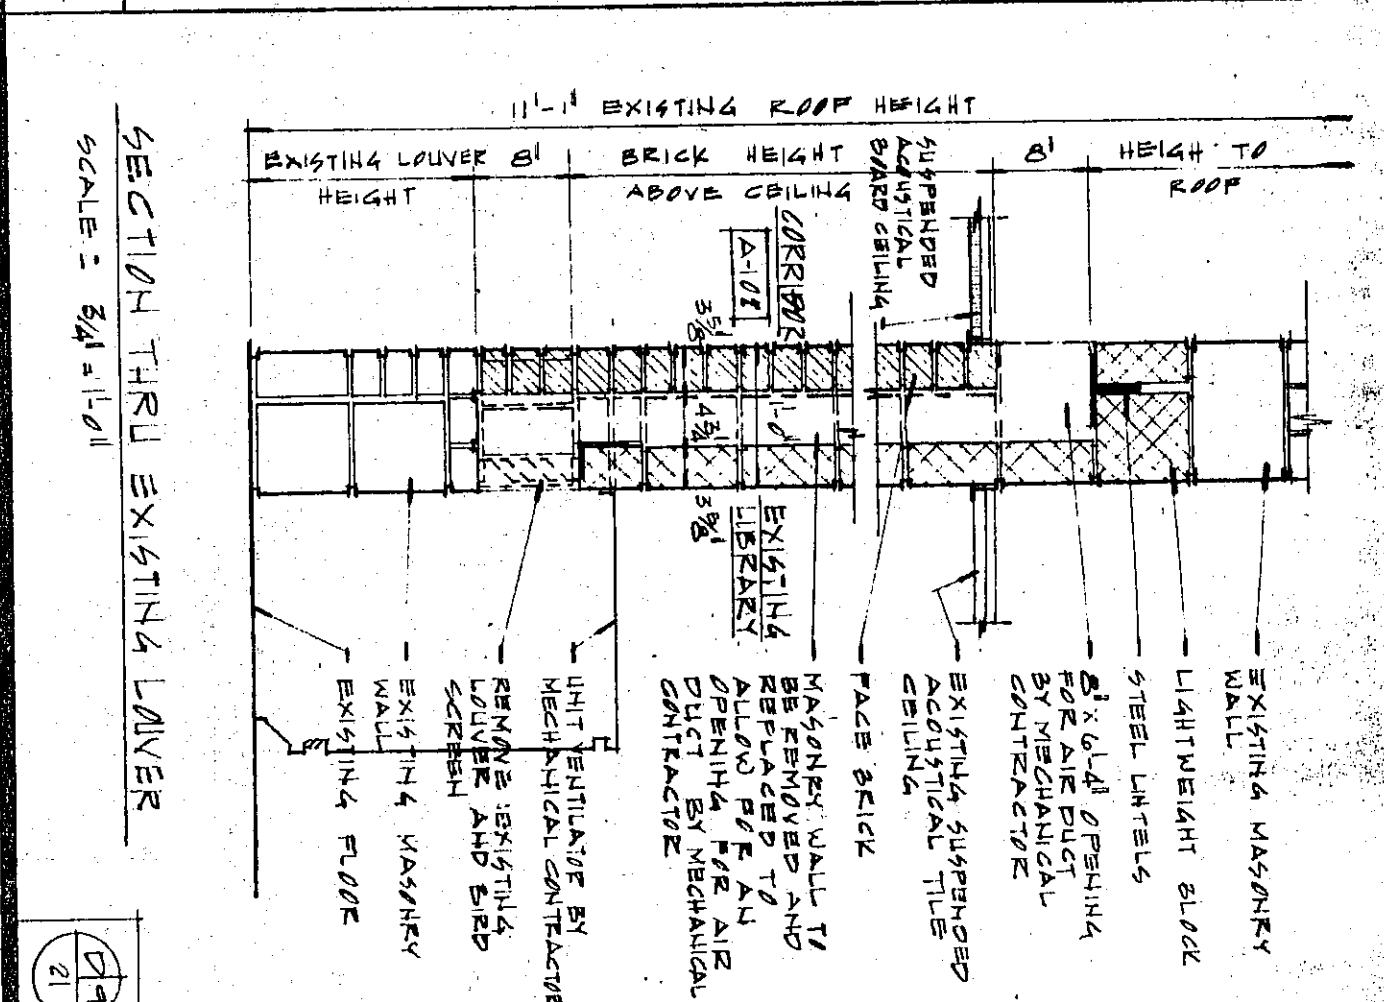


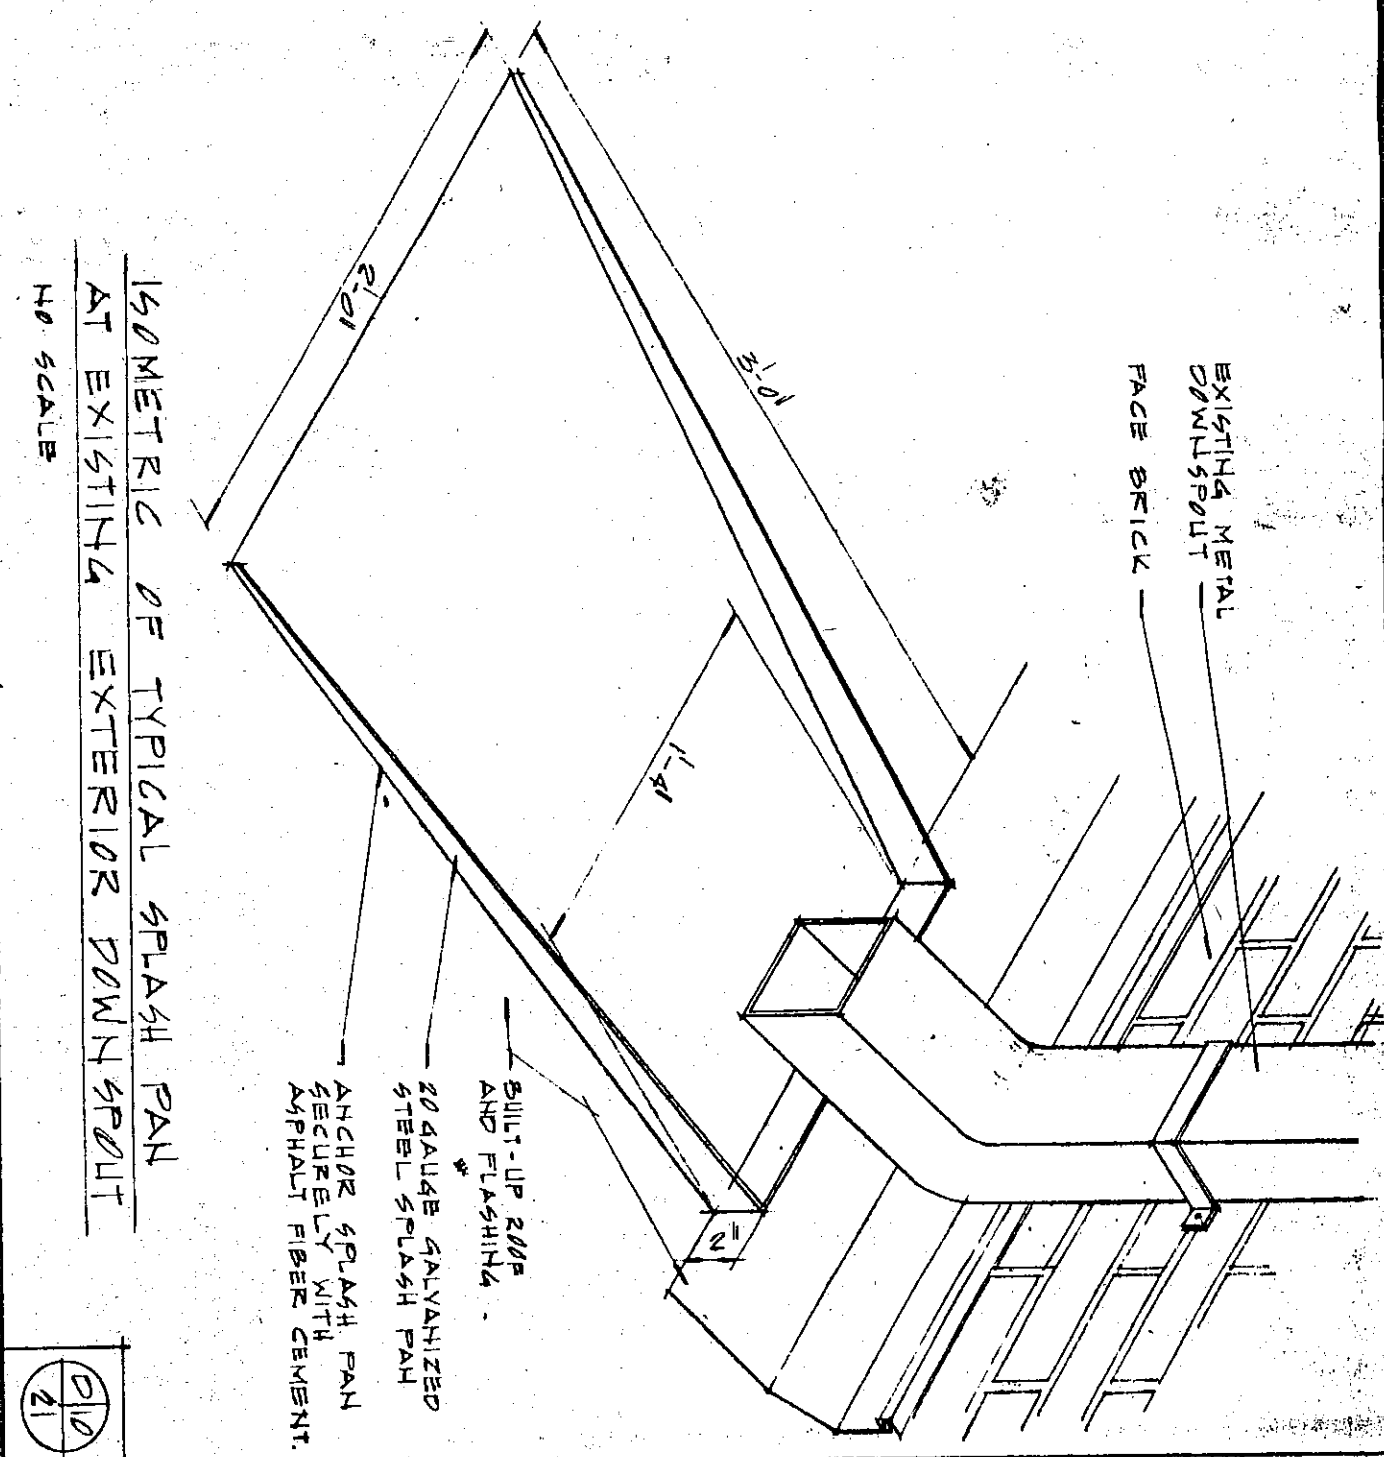

EVERETT I. BROWN COMPANY - ARCHITECTS & ENGINEERS
5500 BRADLEY AVENUE - INDIANAPOLIS, INDIANA
SHEET 6-21 OF 21