

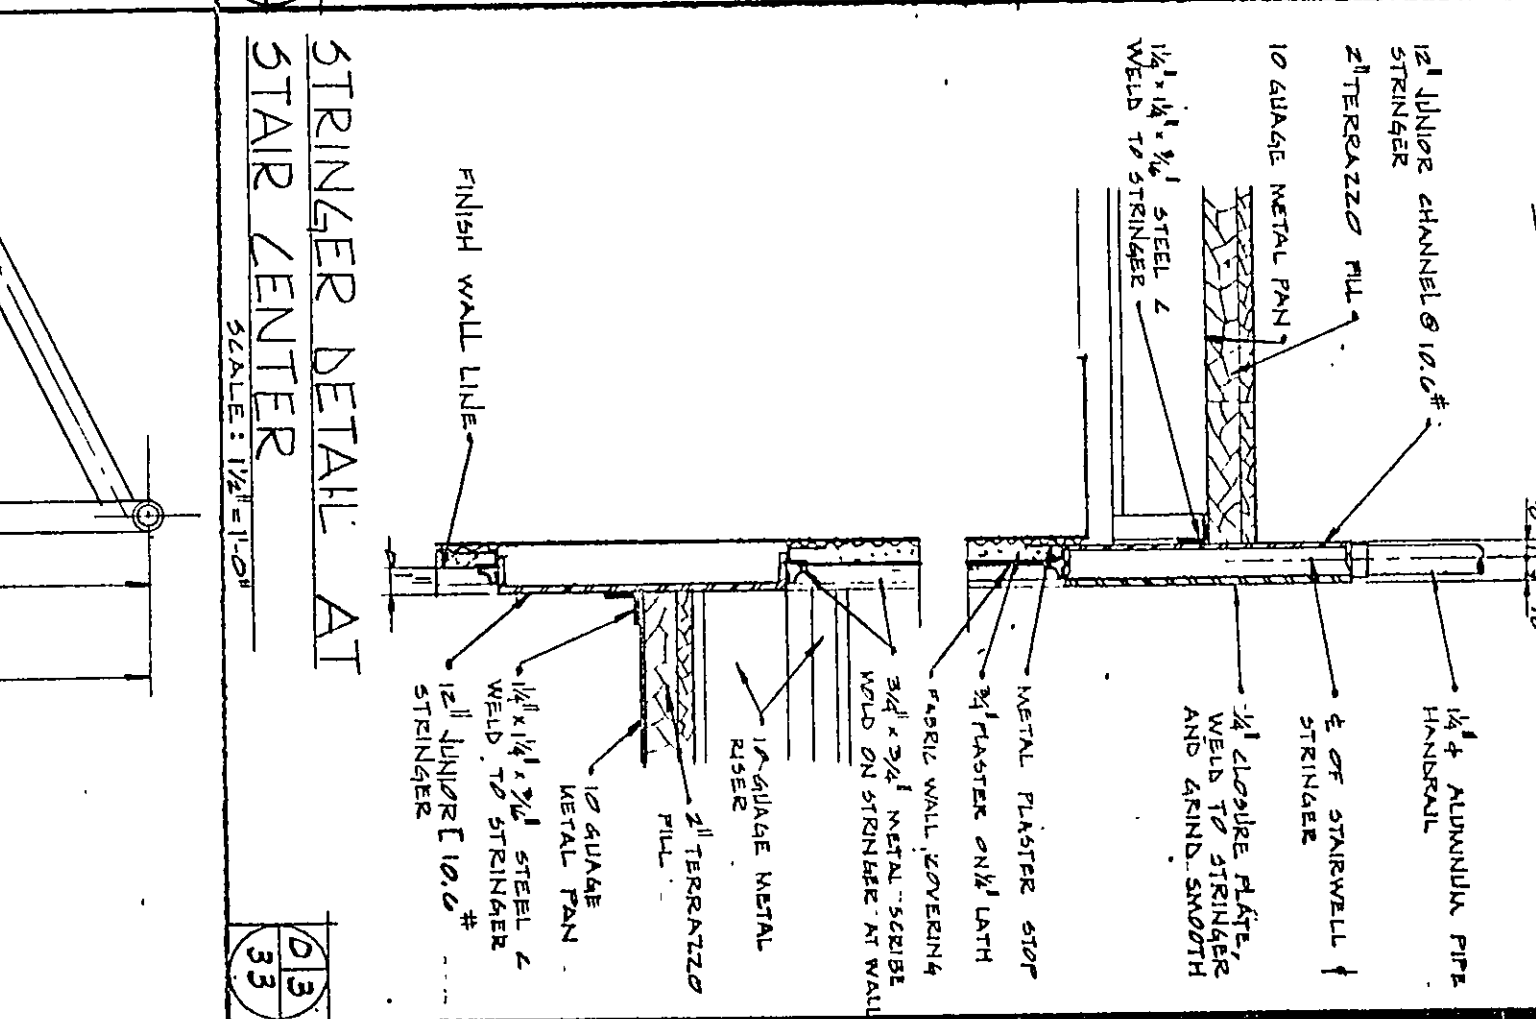
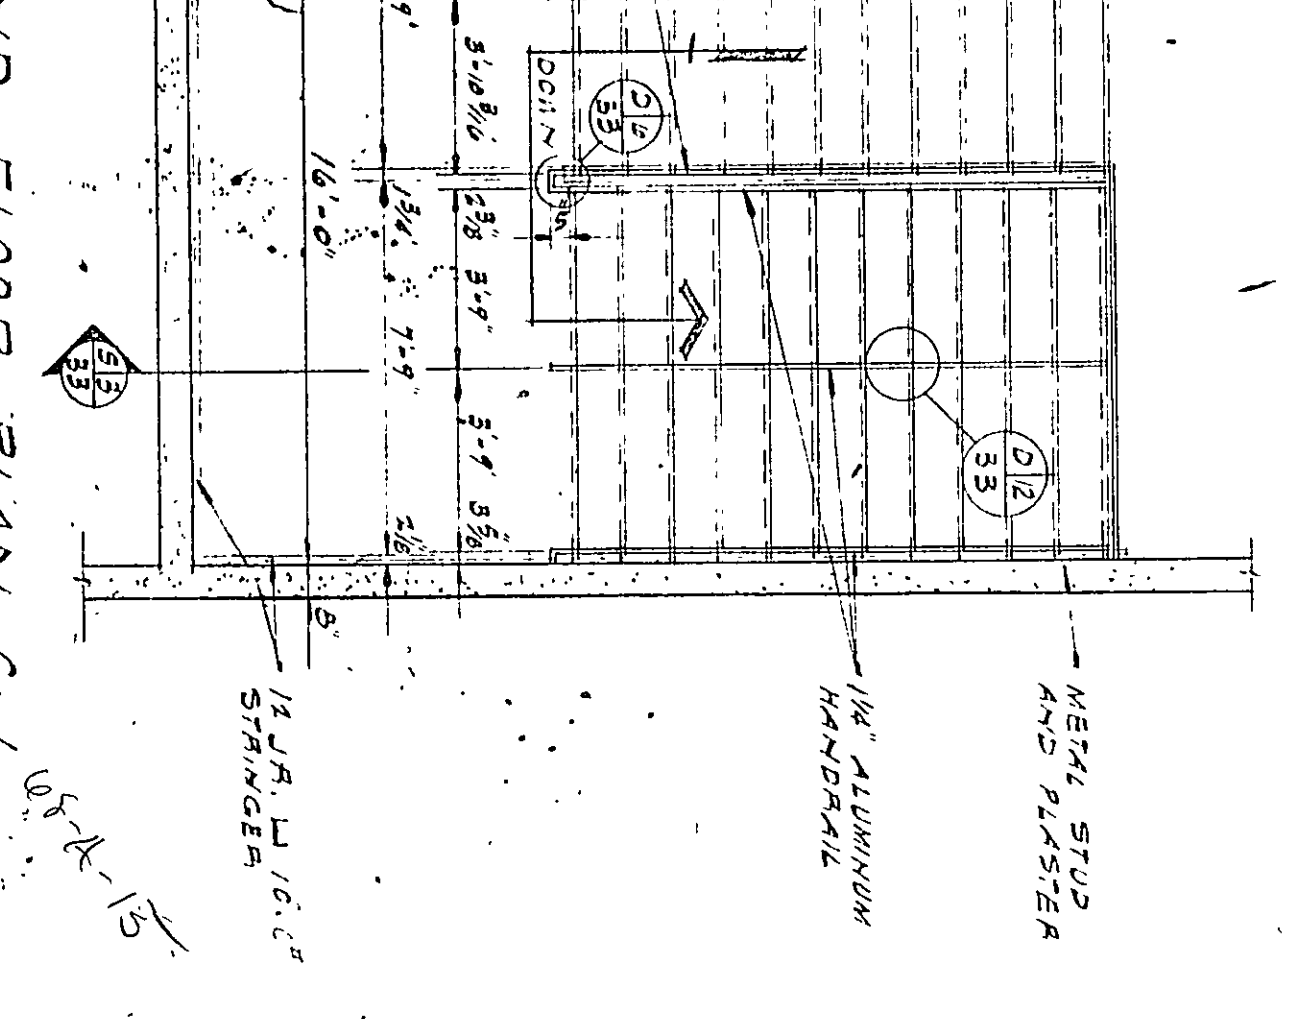


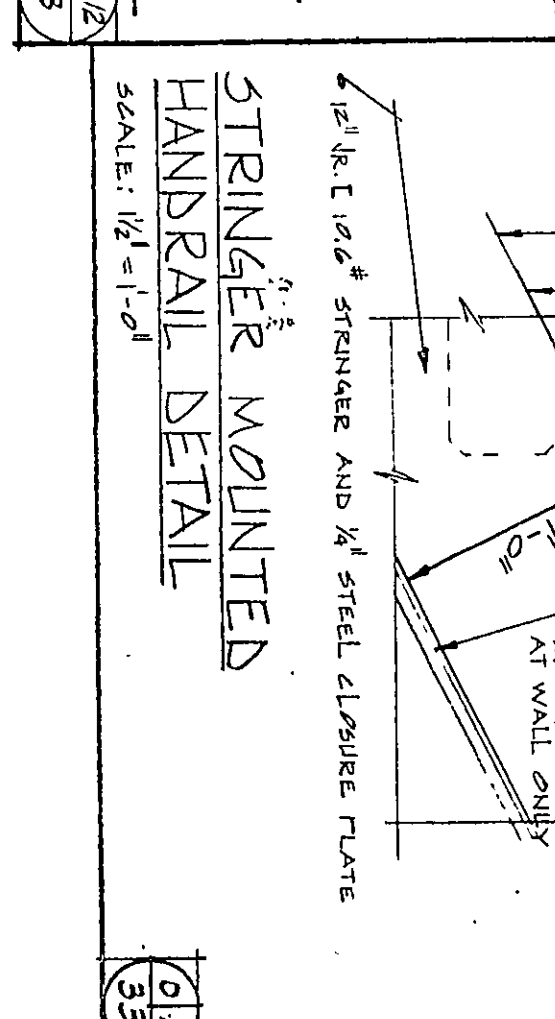

STRINGER DETAIL AT
STAIR CENTER

SCALE: 1/2"=1'-0"

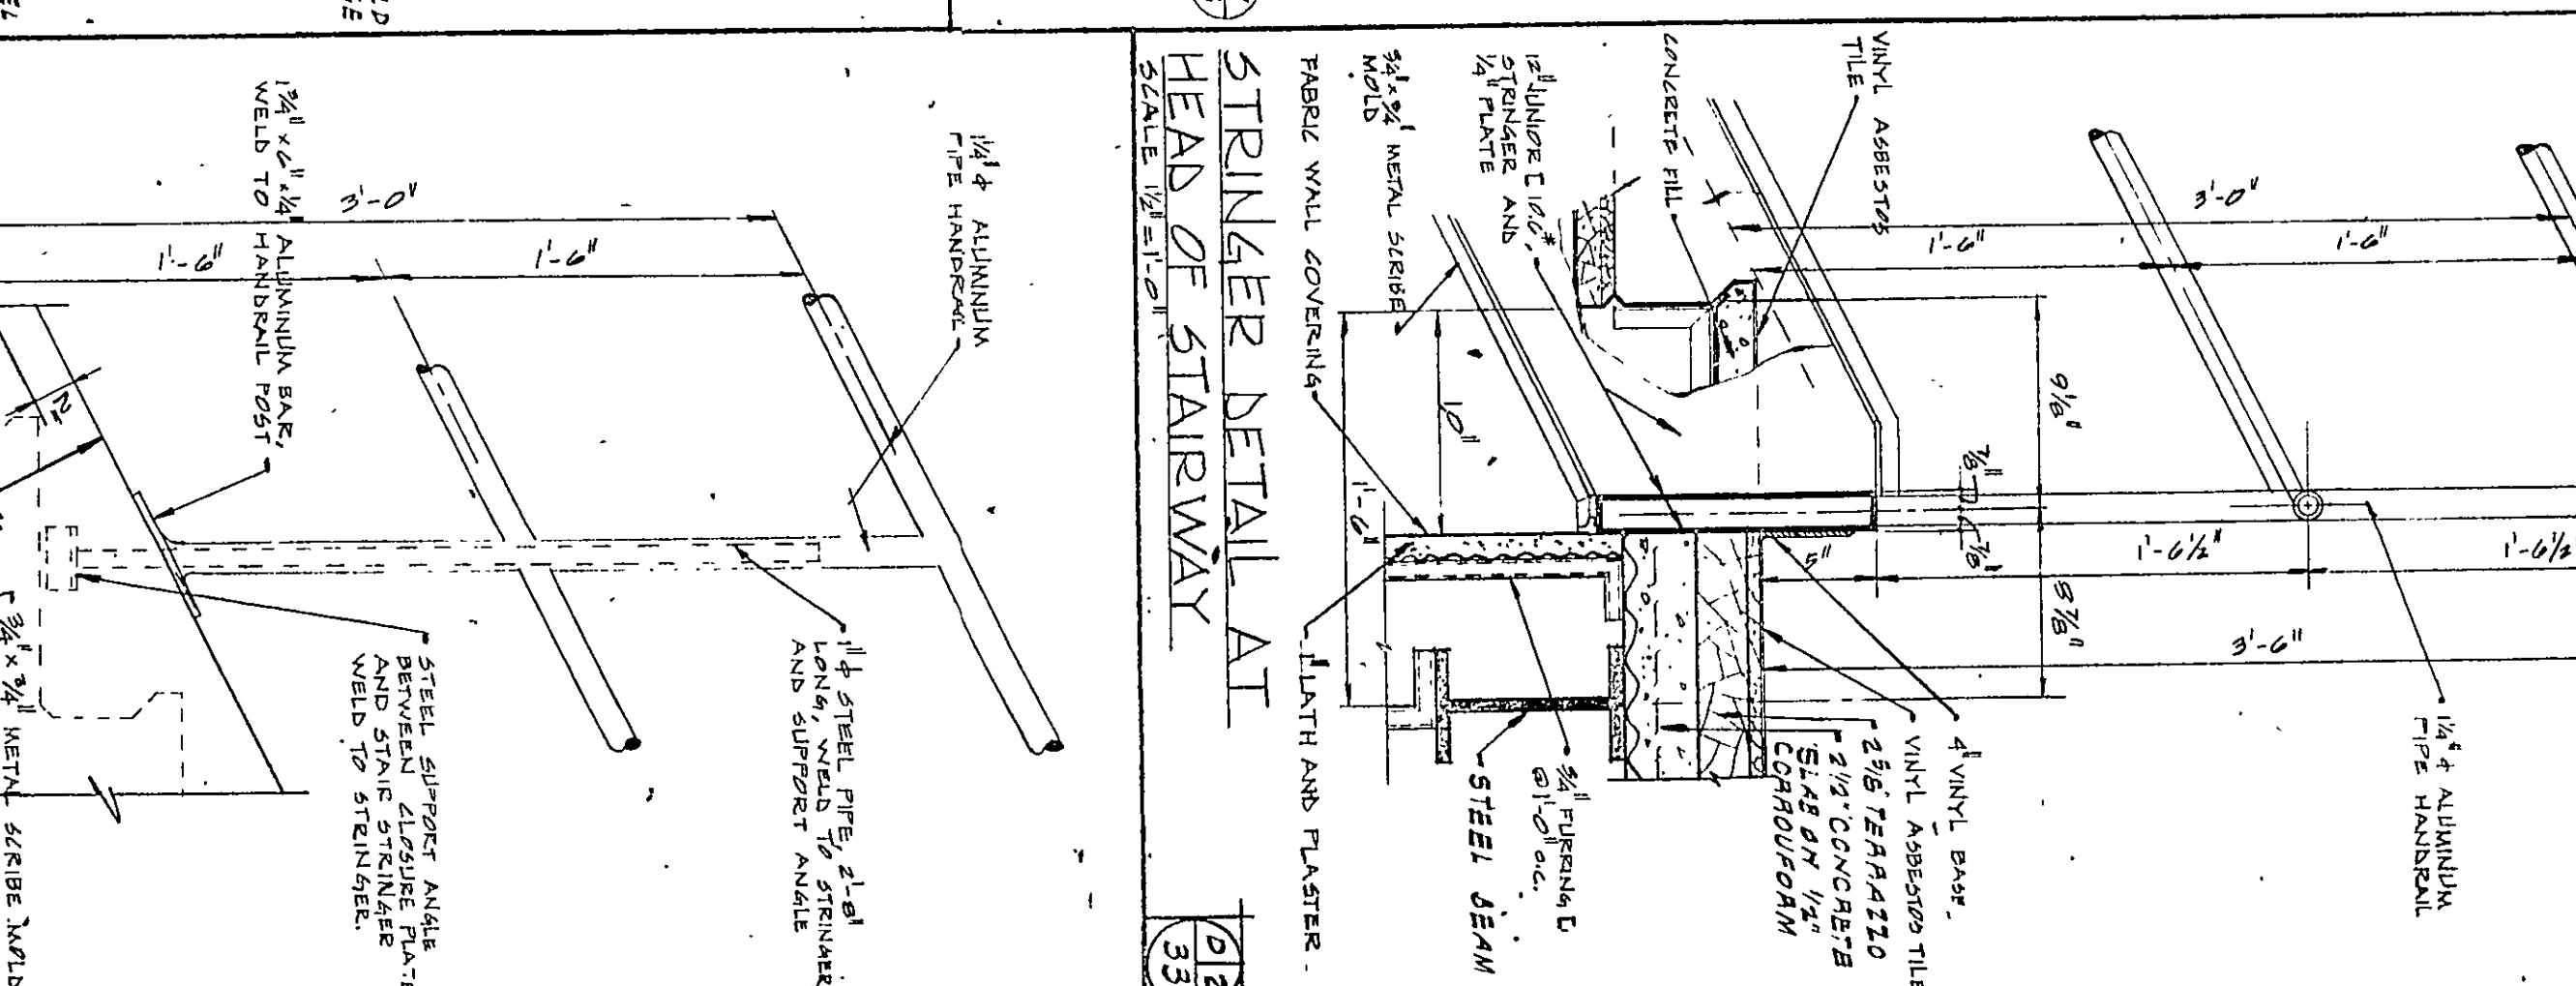

SCALE 1/4" = 1'-0"