

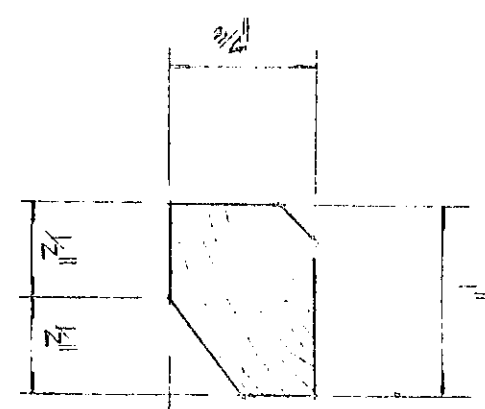















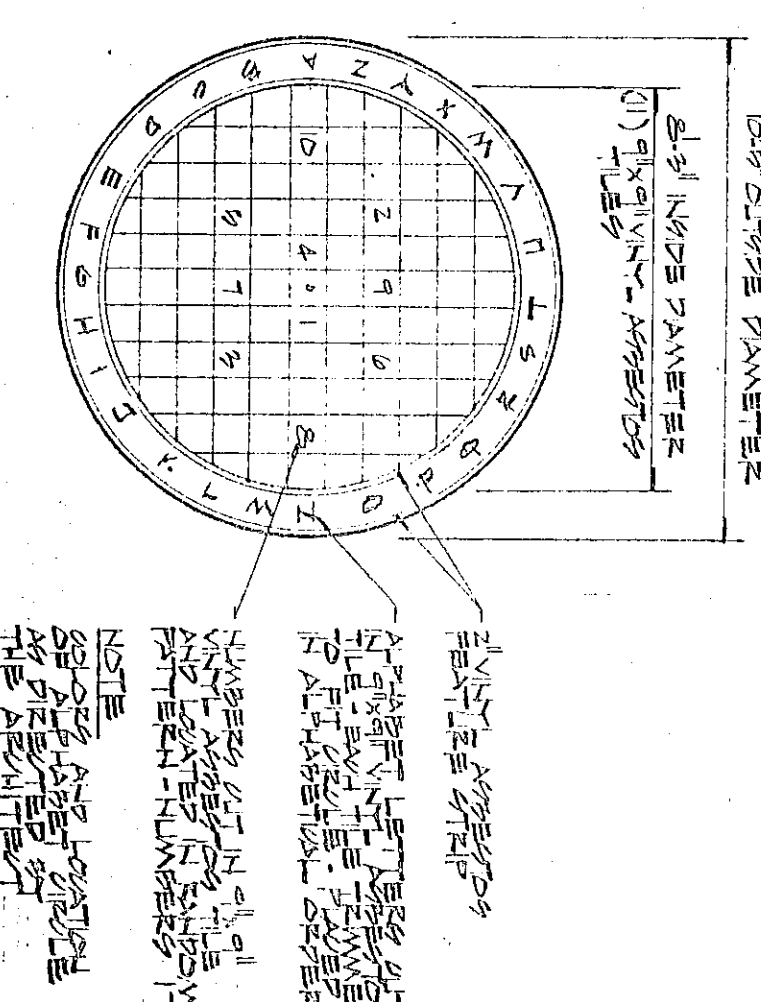


EXTERIOR WOOD WORK













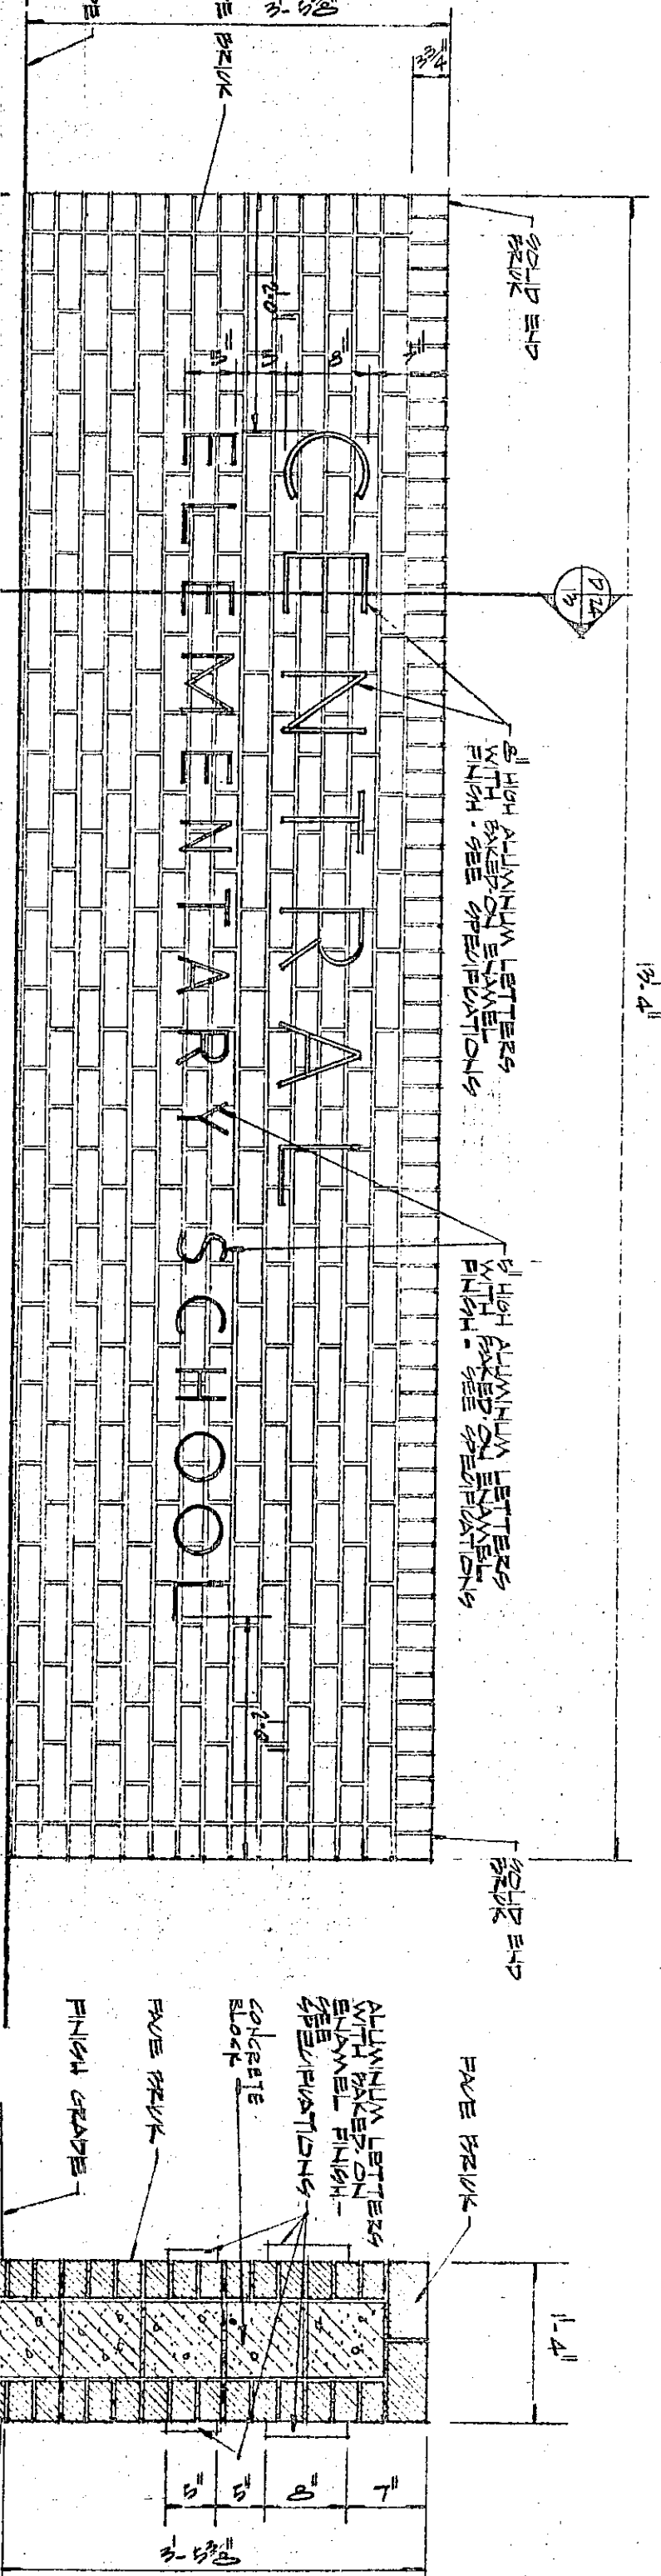


ELEVATION
CENTRAL ELEMENTARY SCHOOL
EXTERIOR SIDE DETAIL

SECTION
CENTRAL ELEMENTARY SCHOOL
EXTERIOR SIDE DETAIL

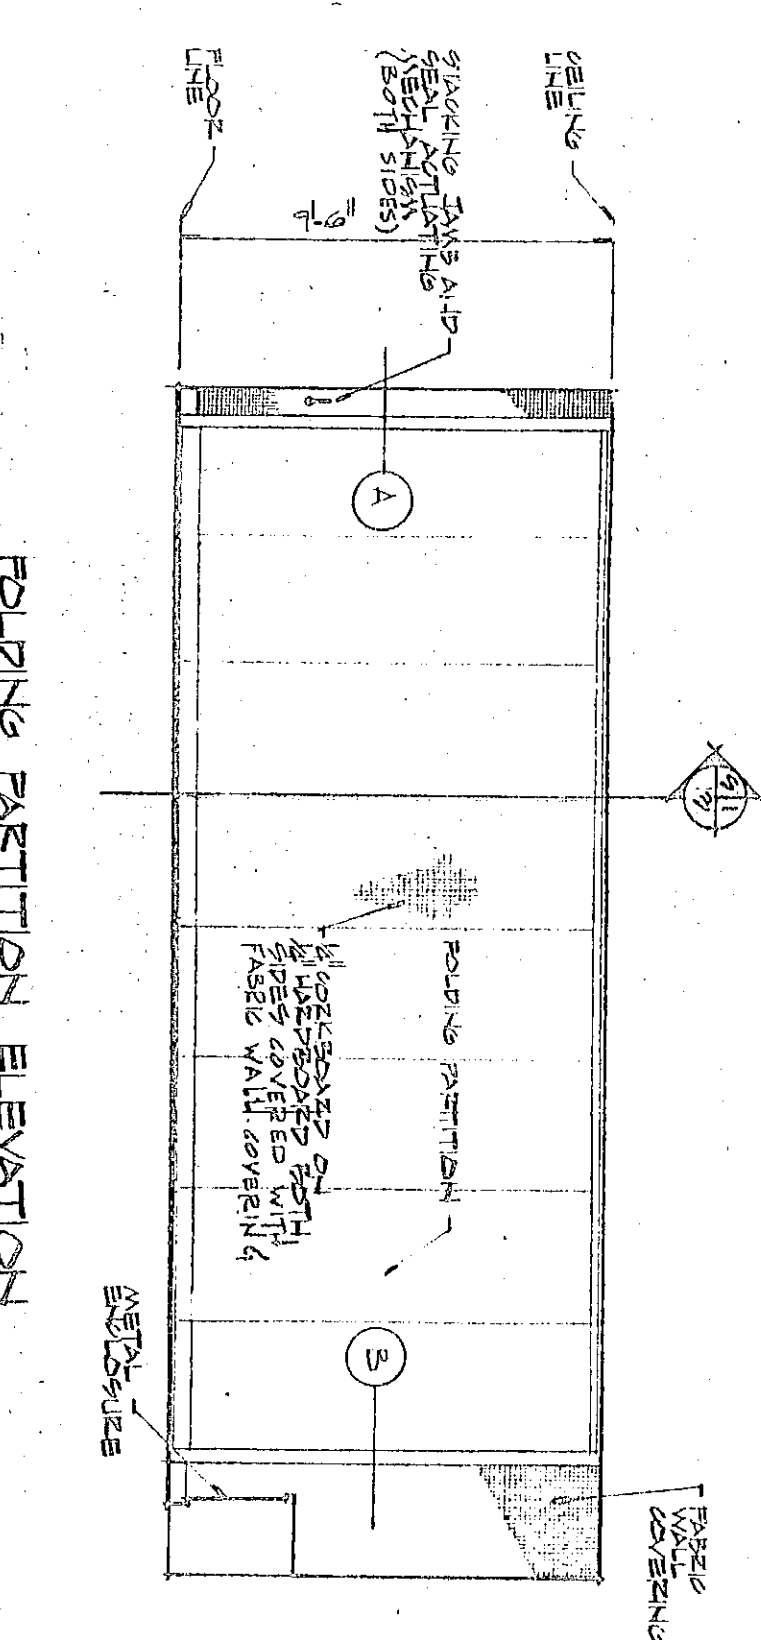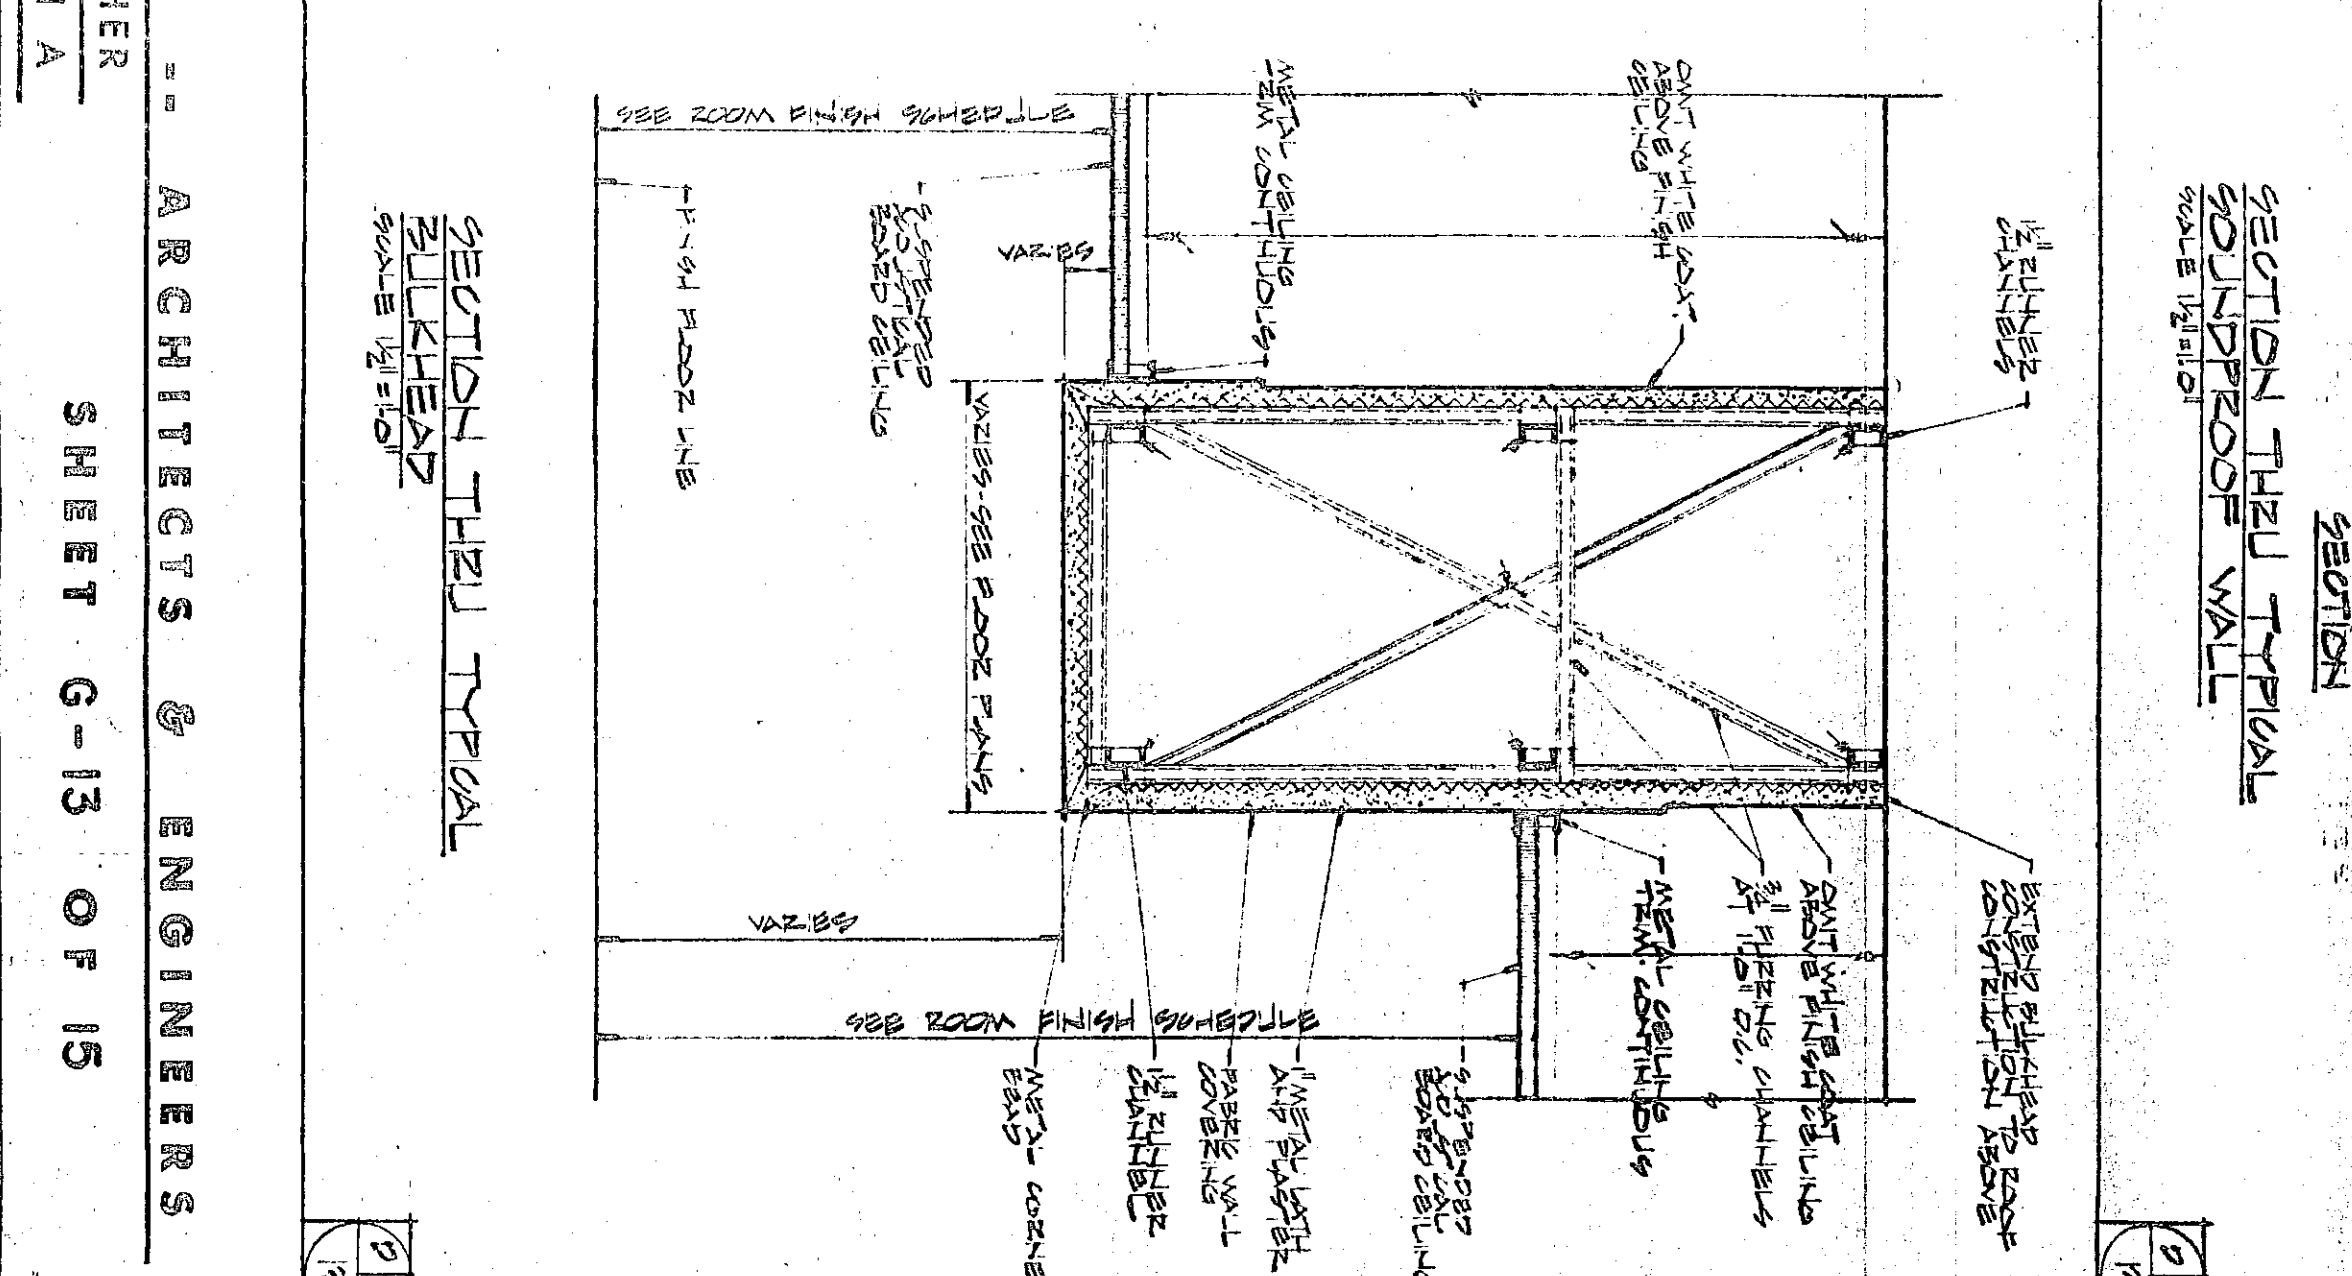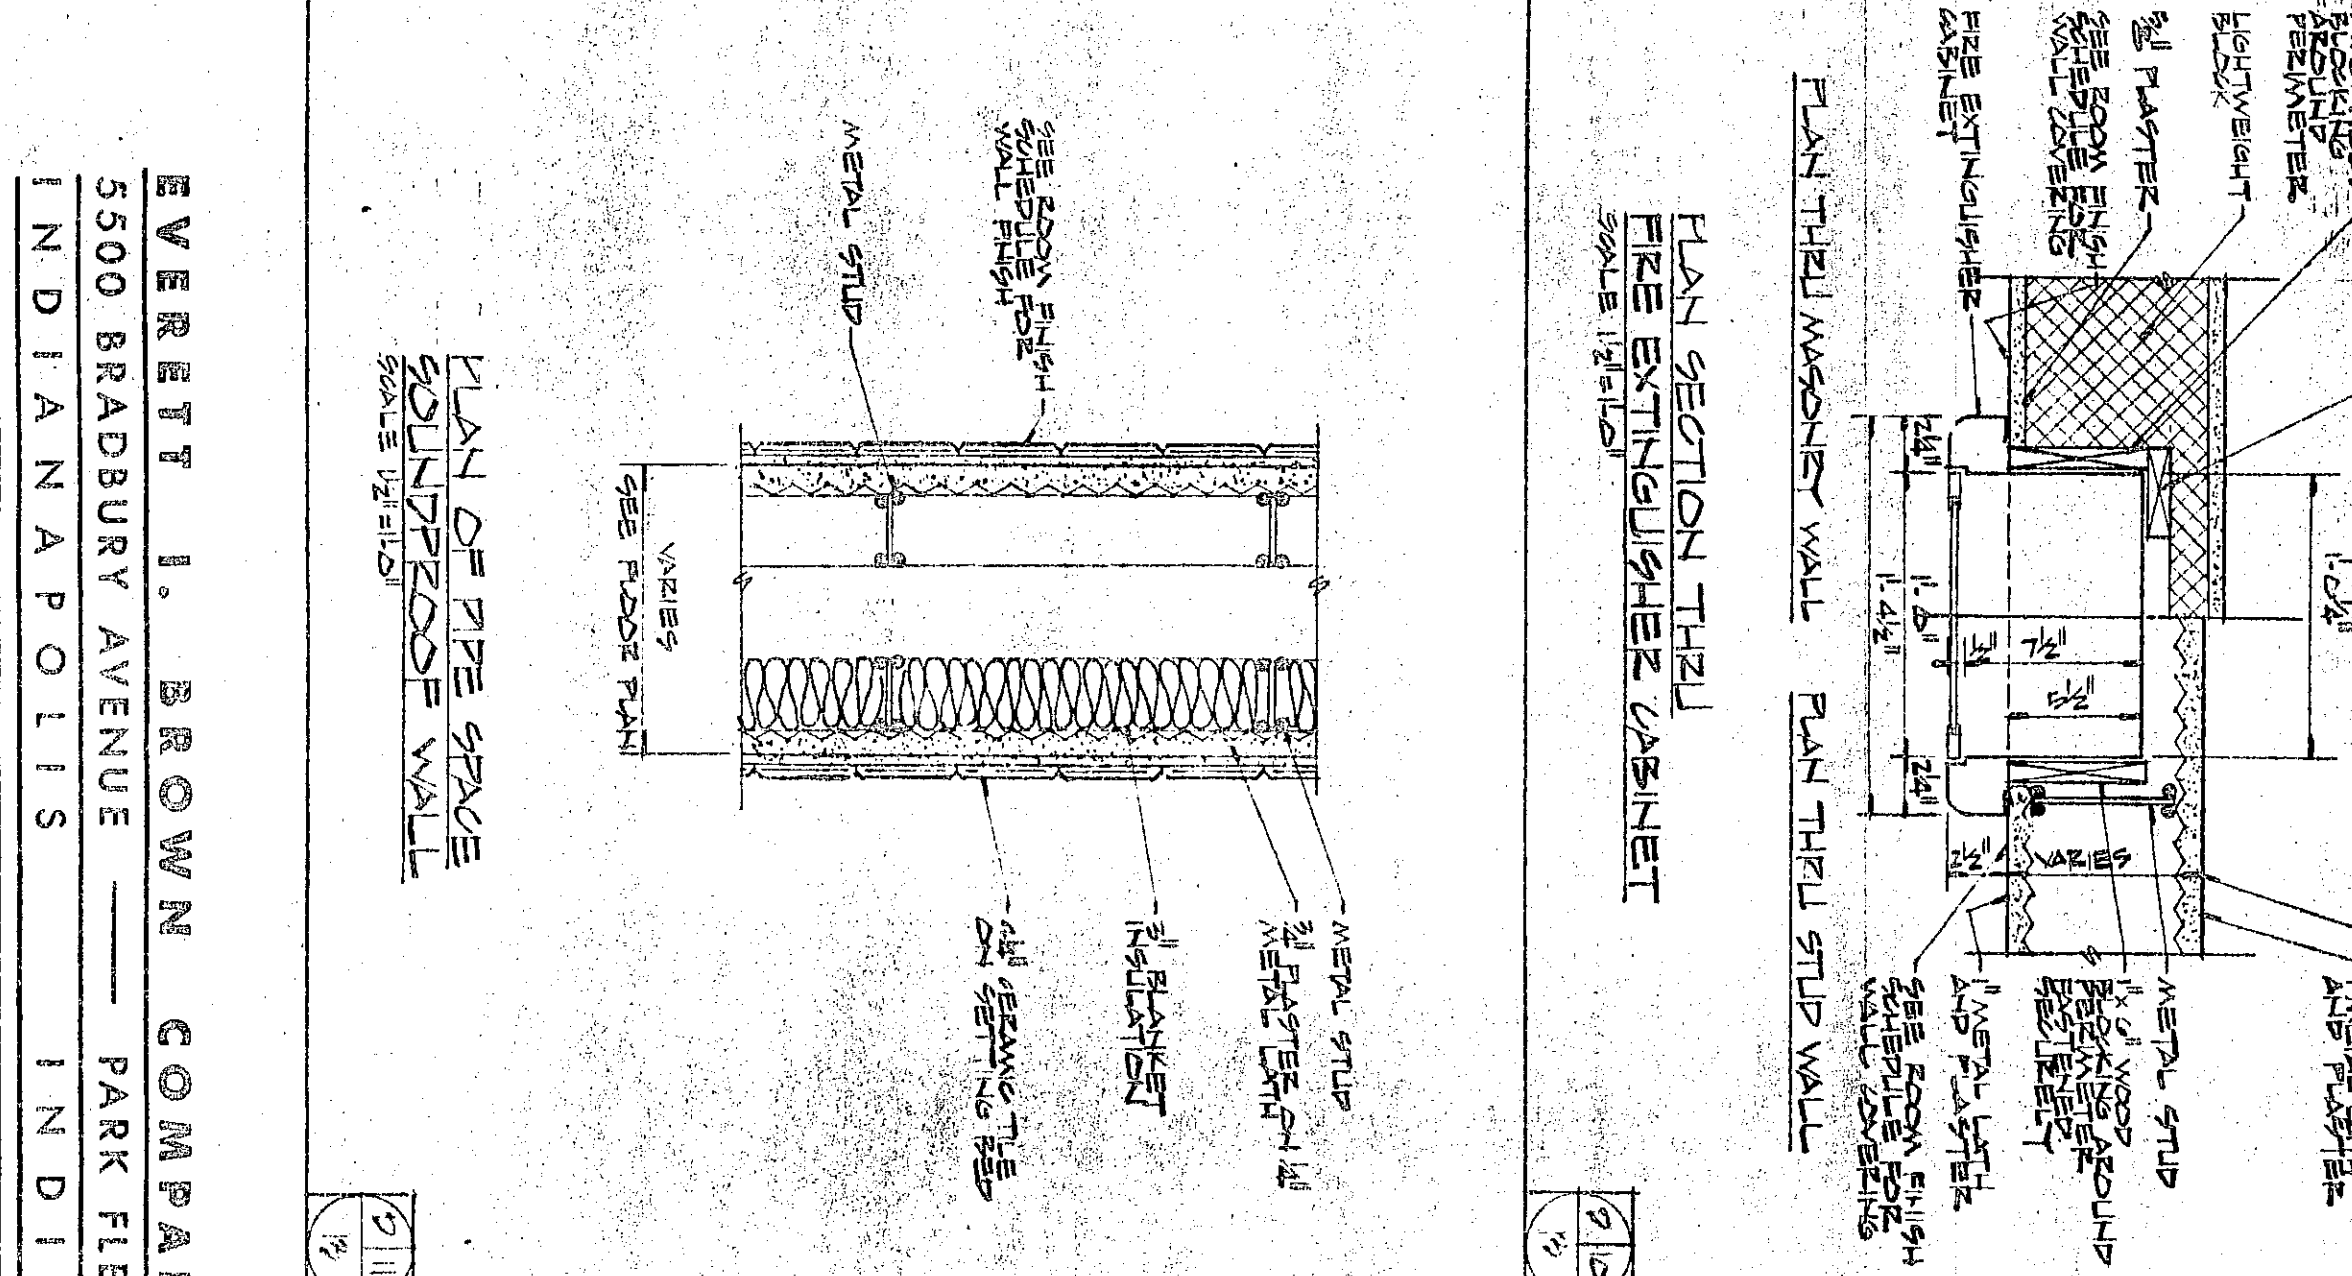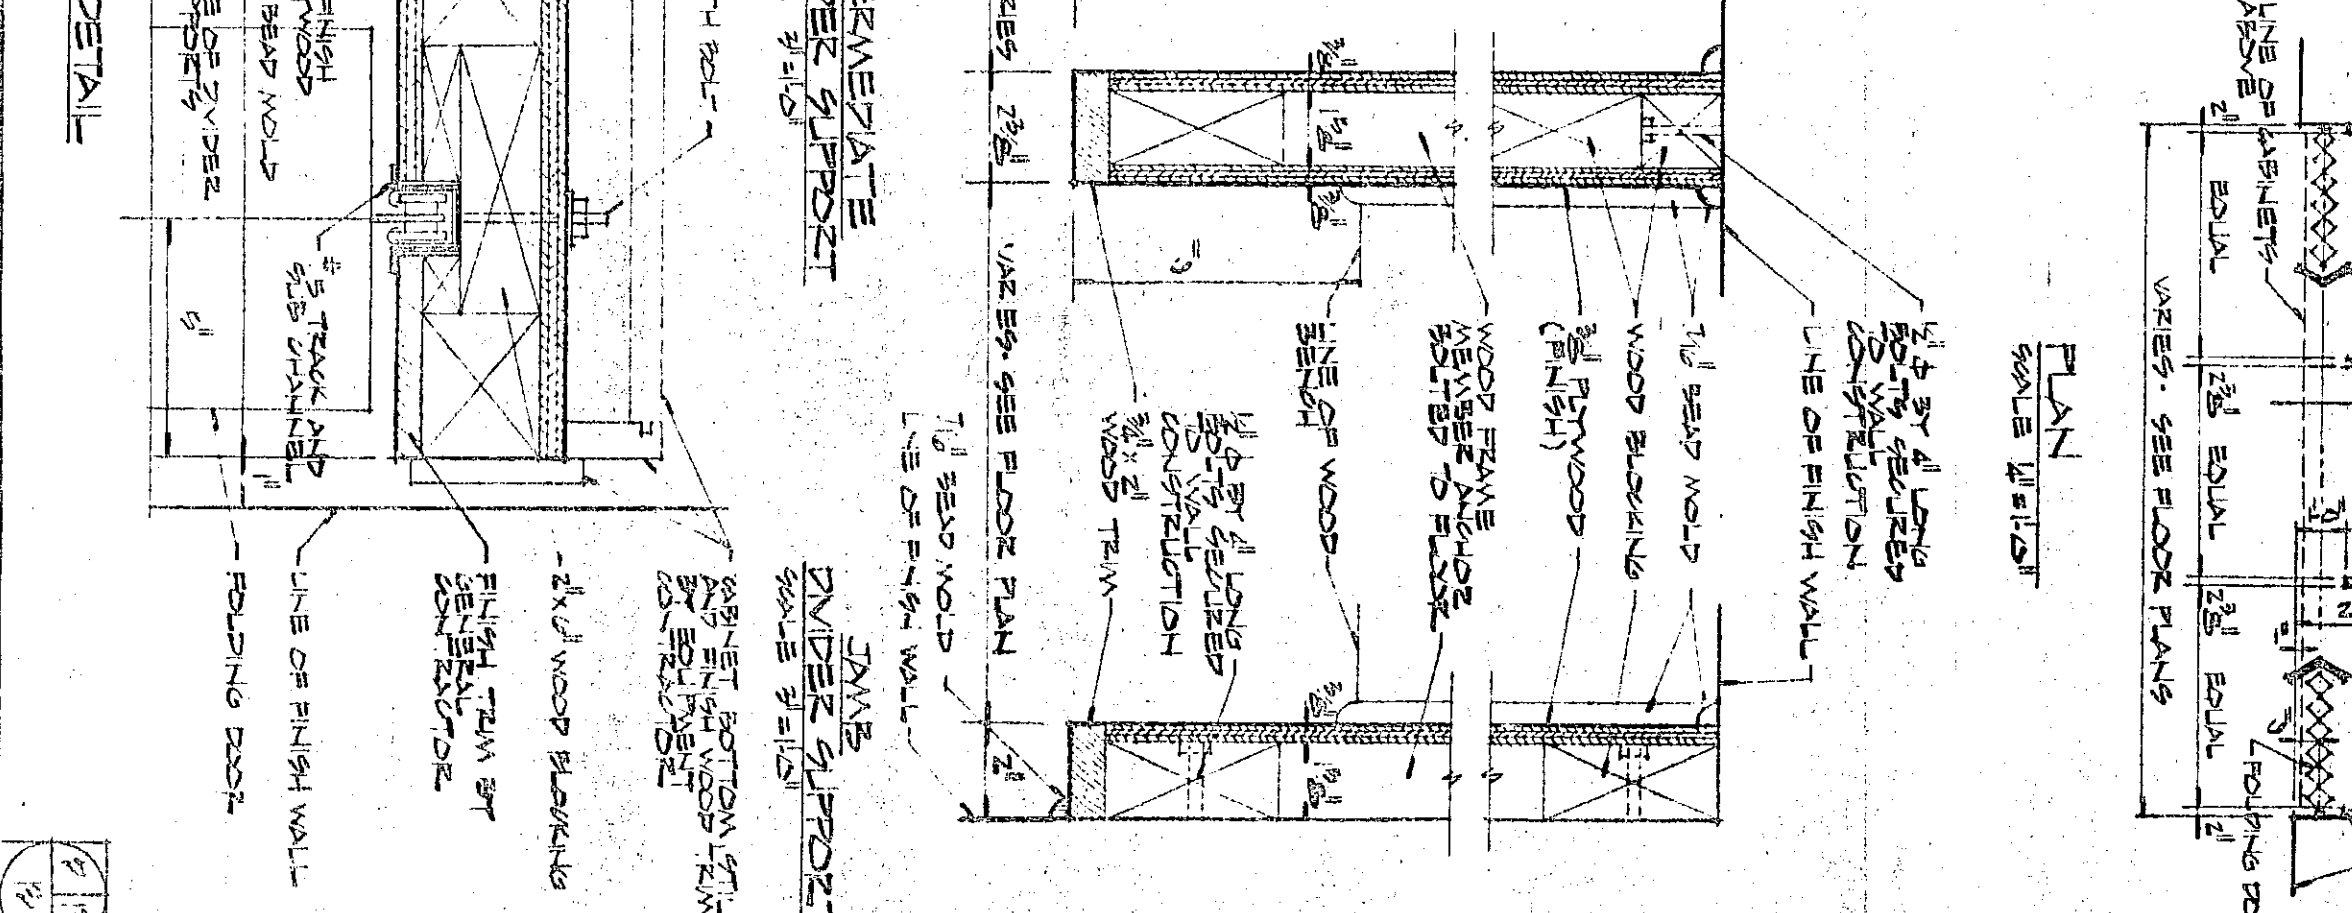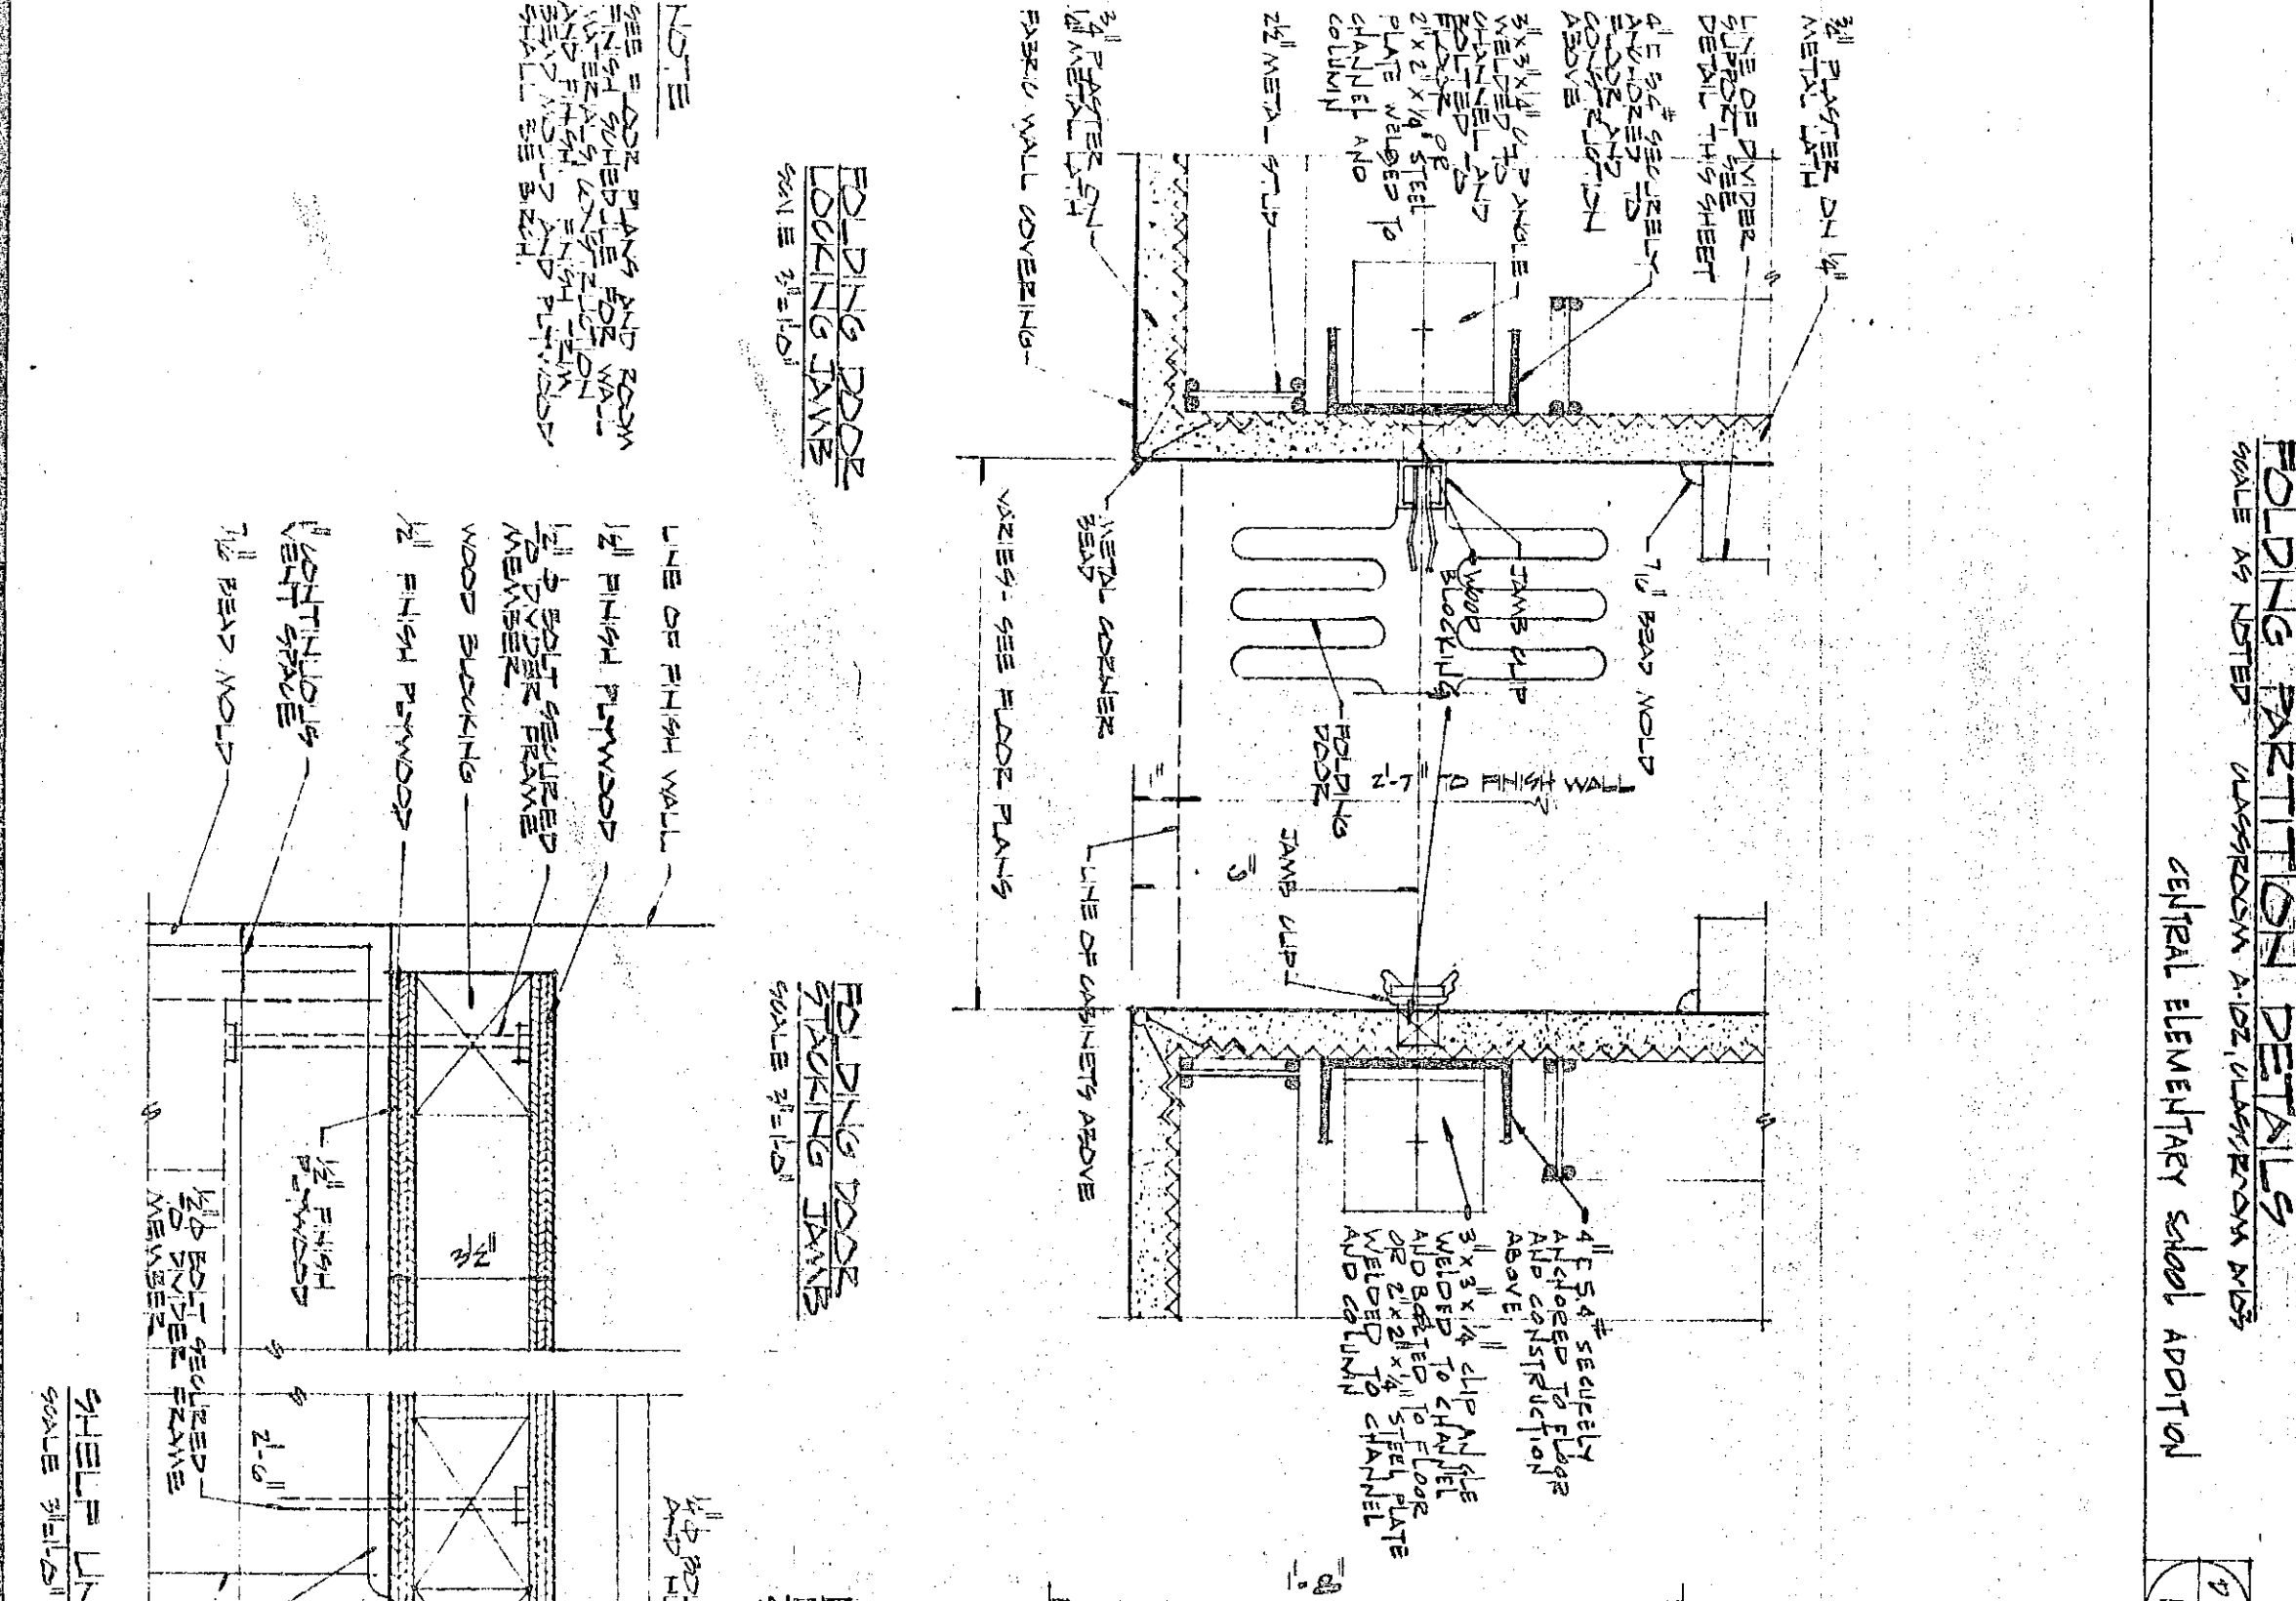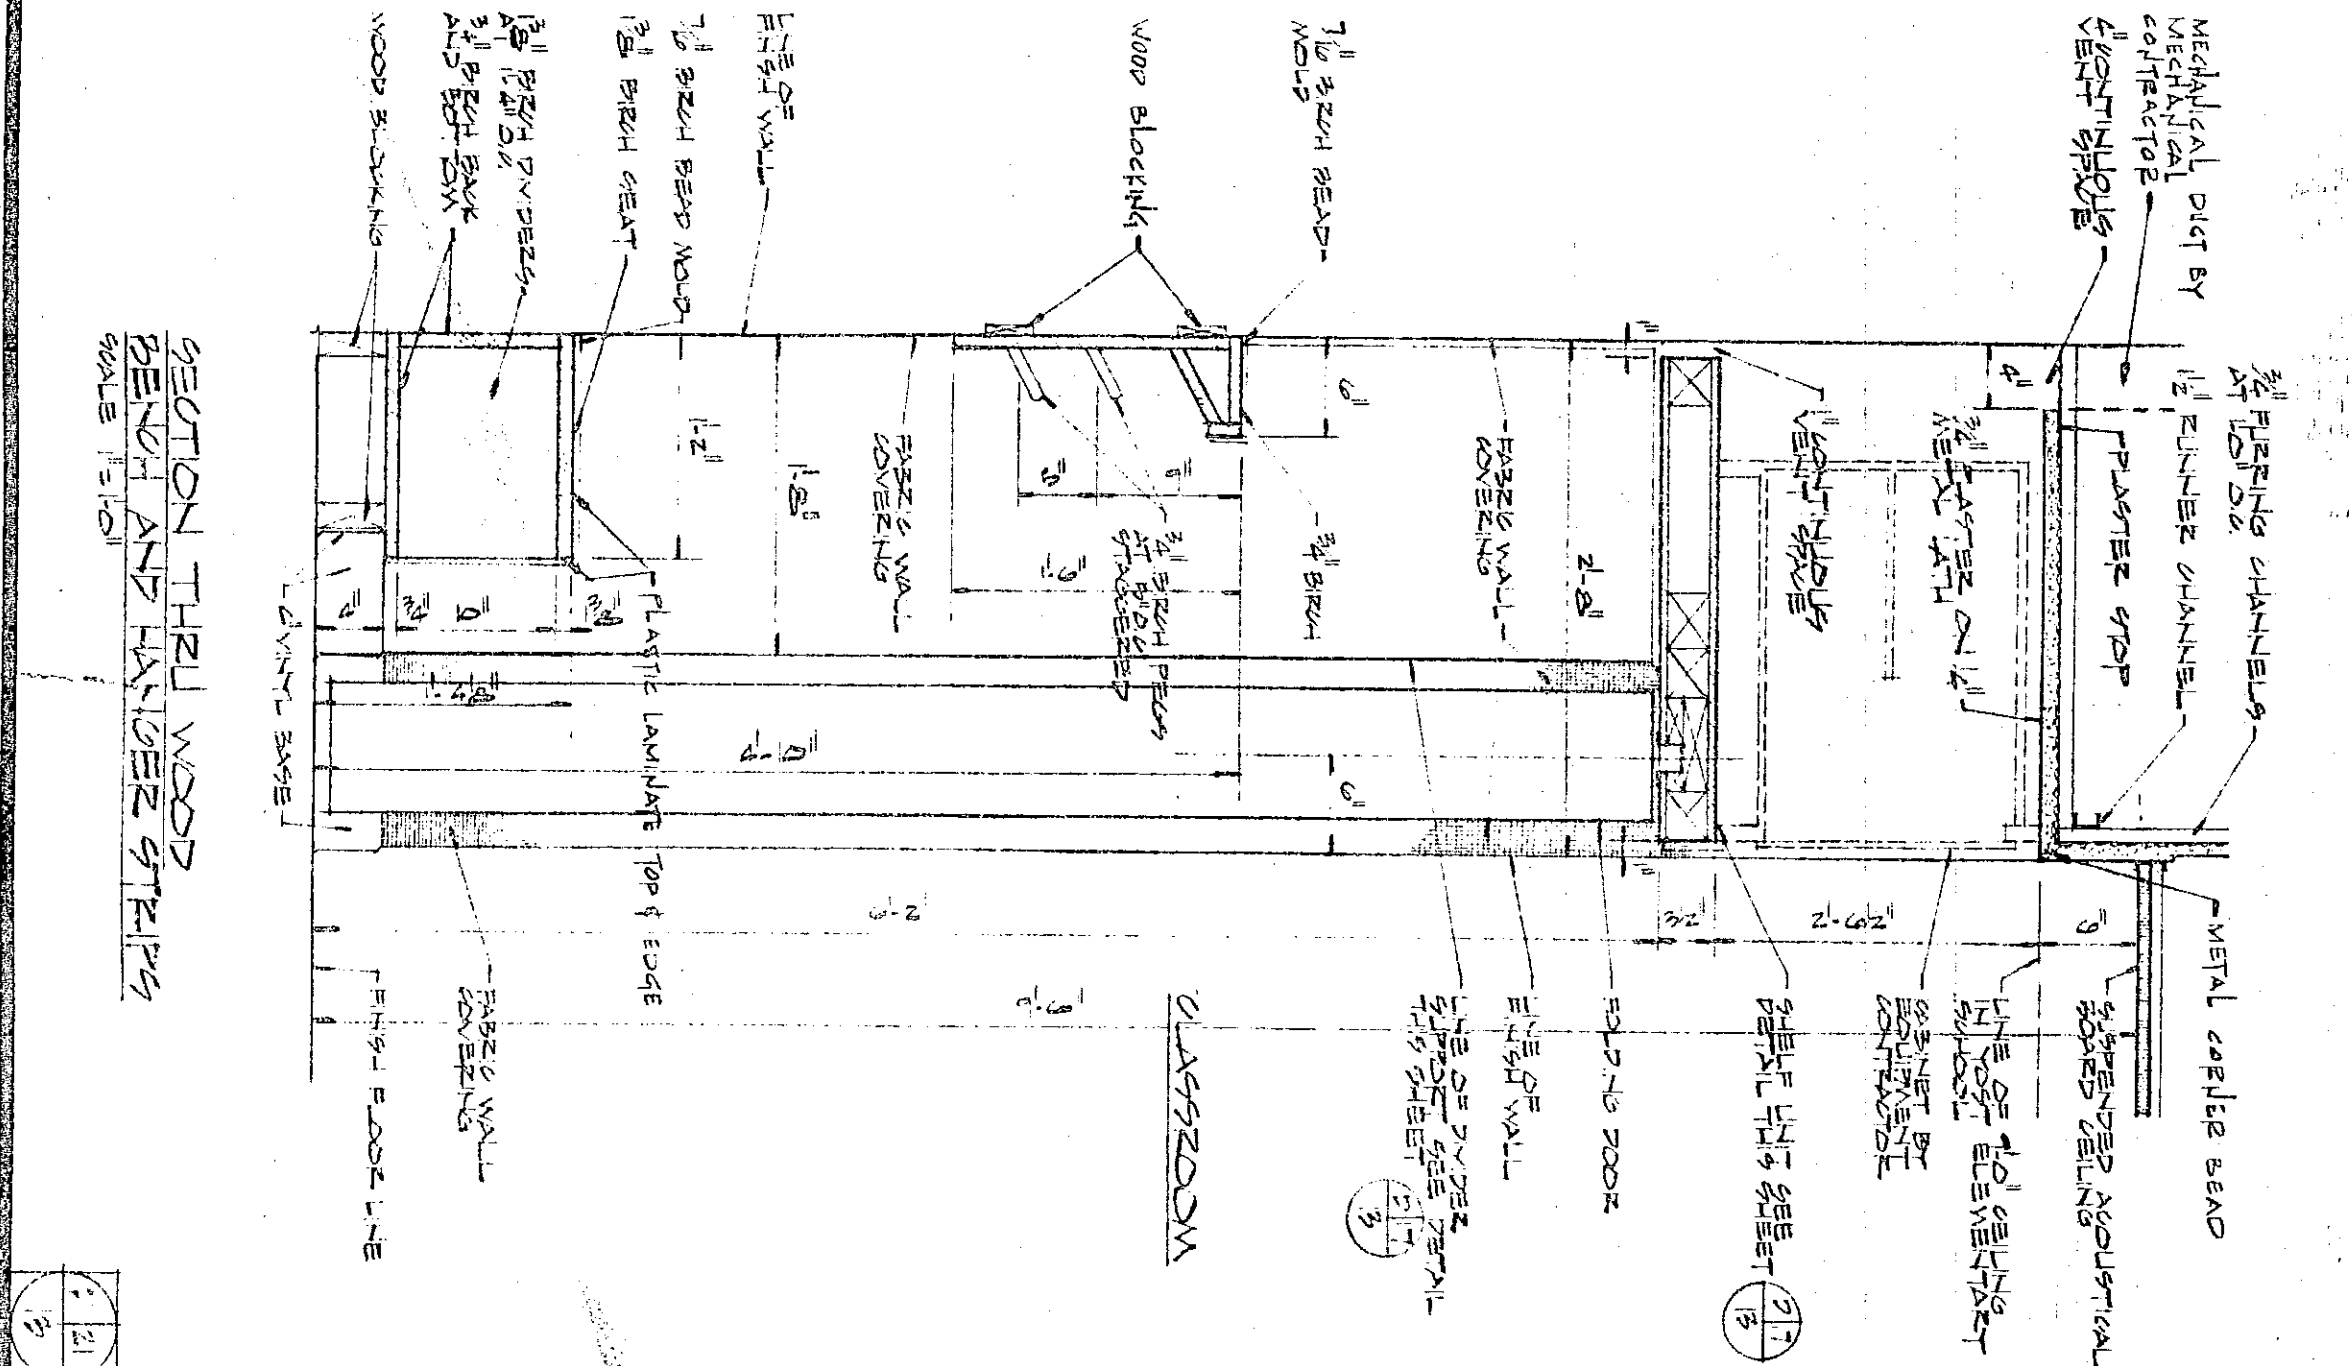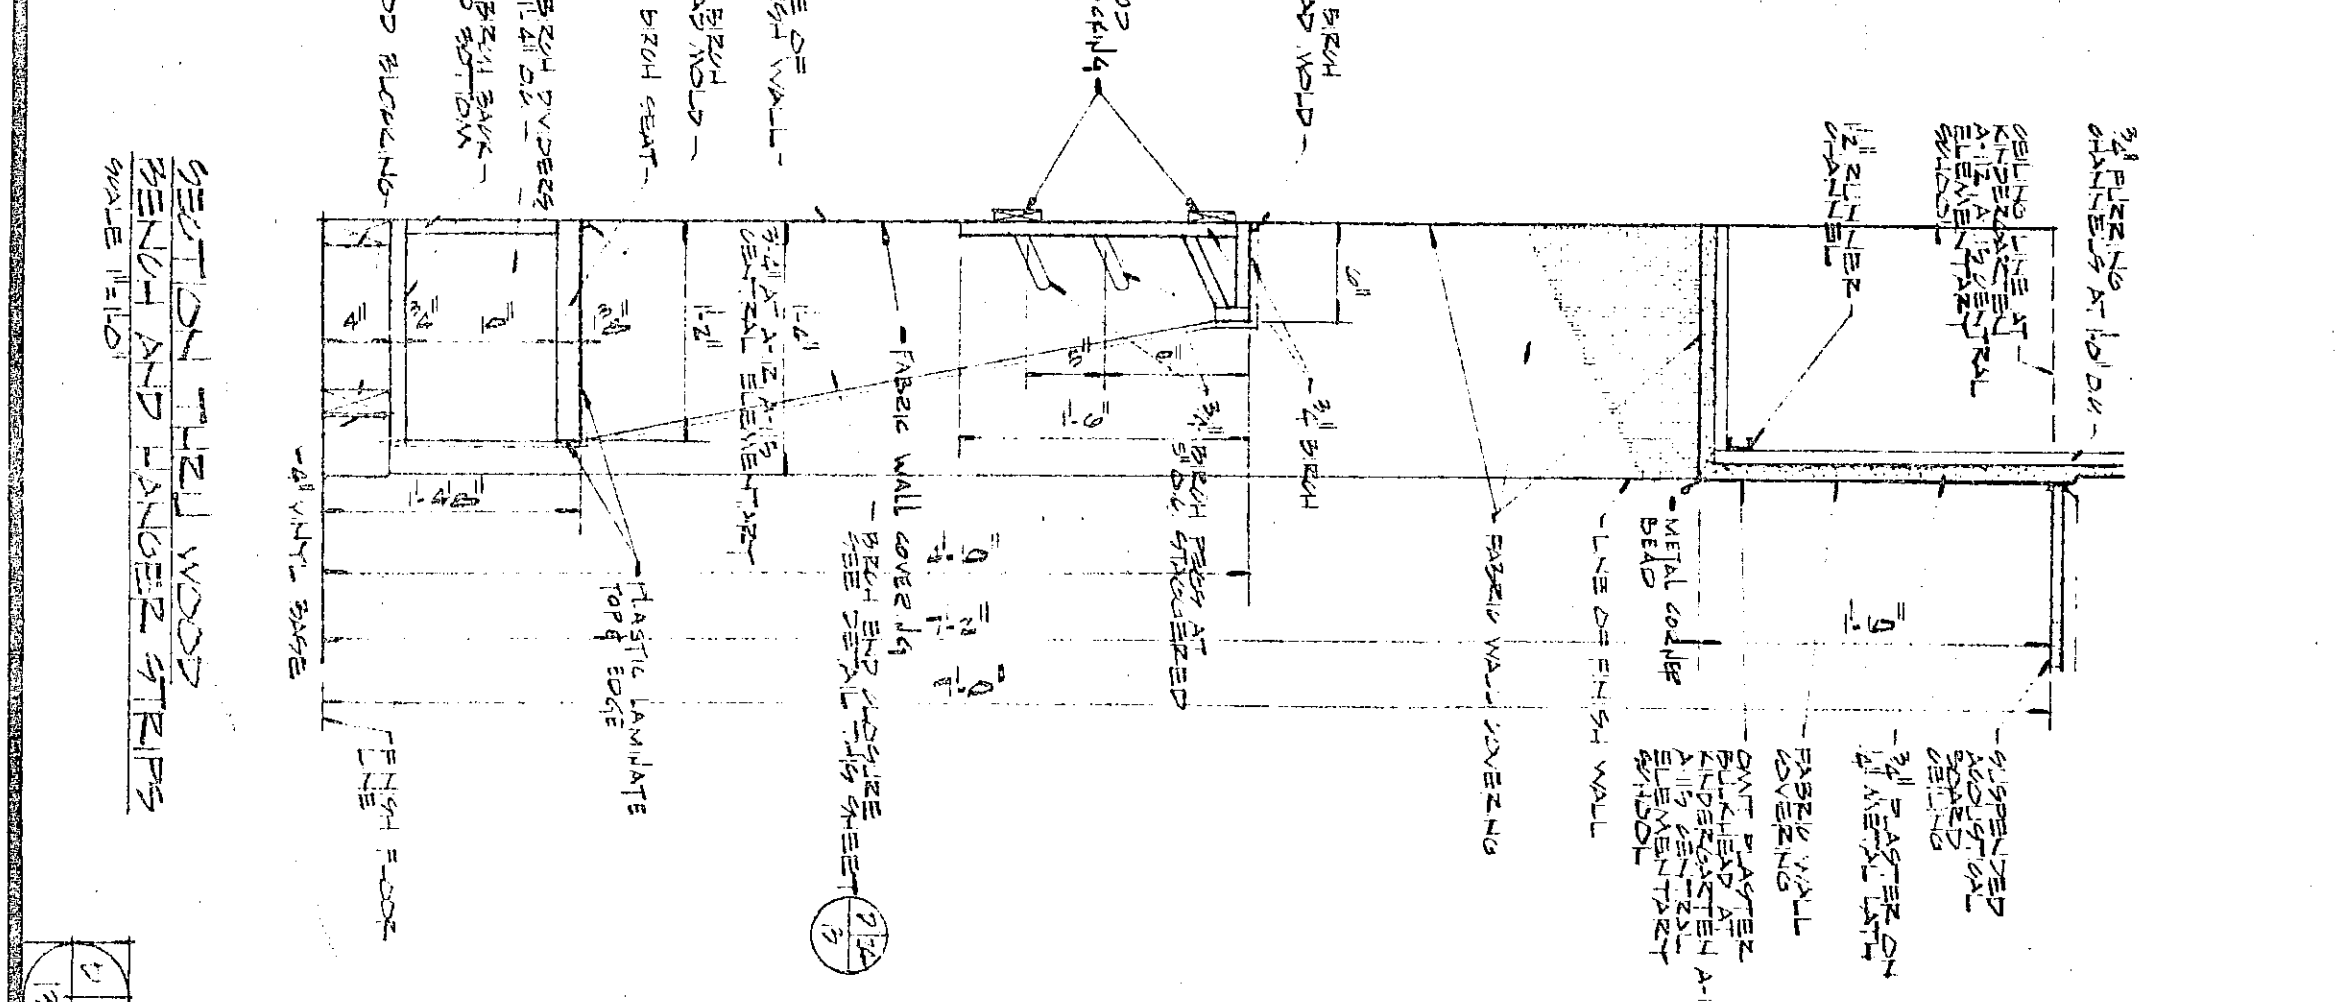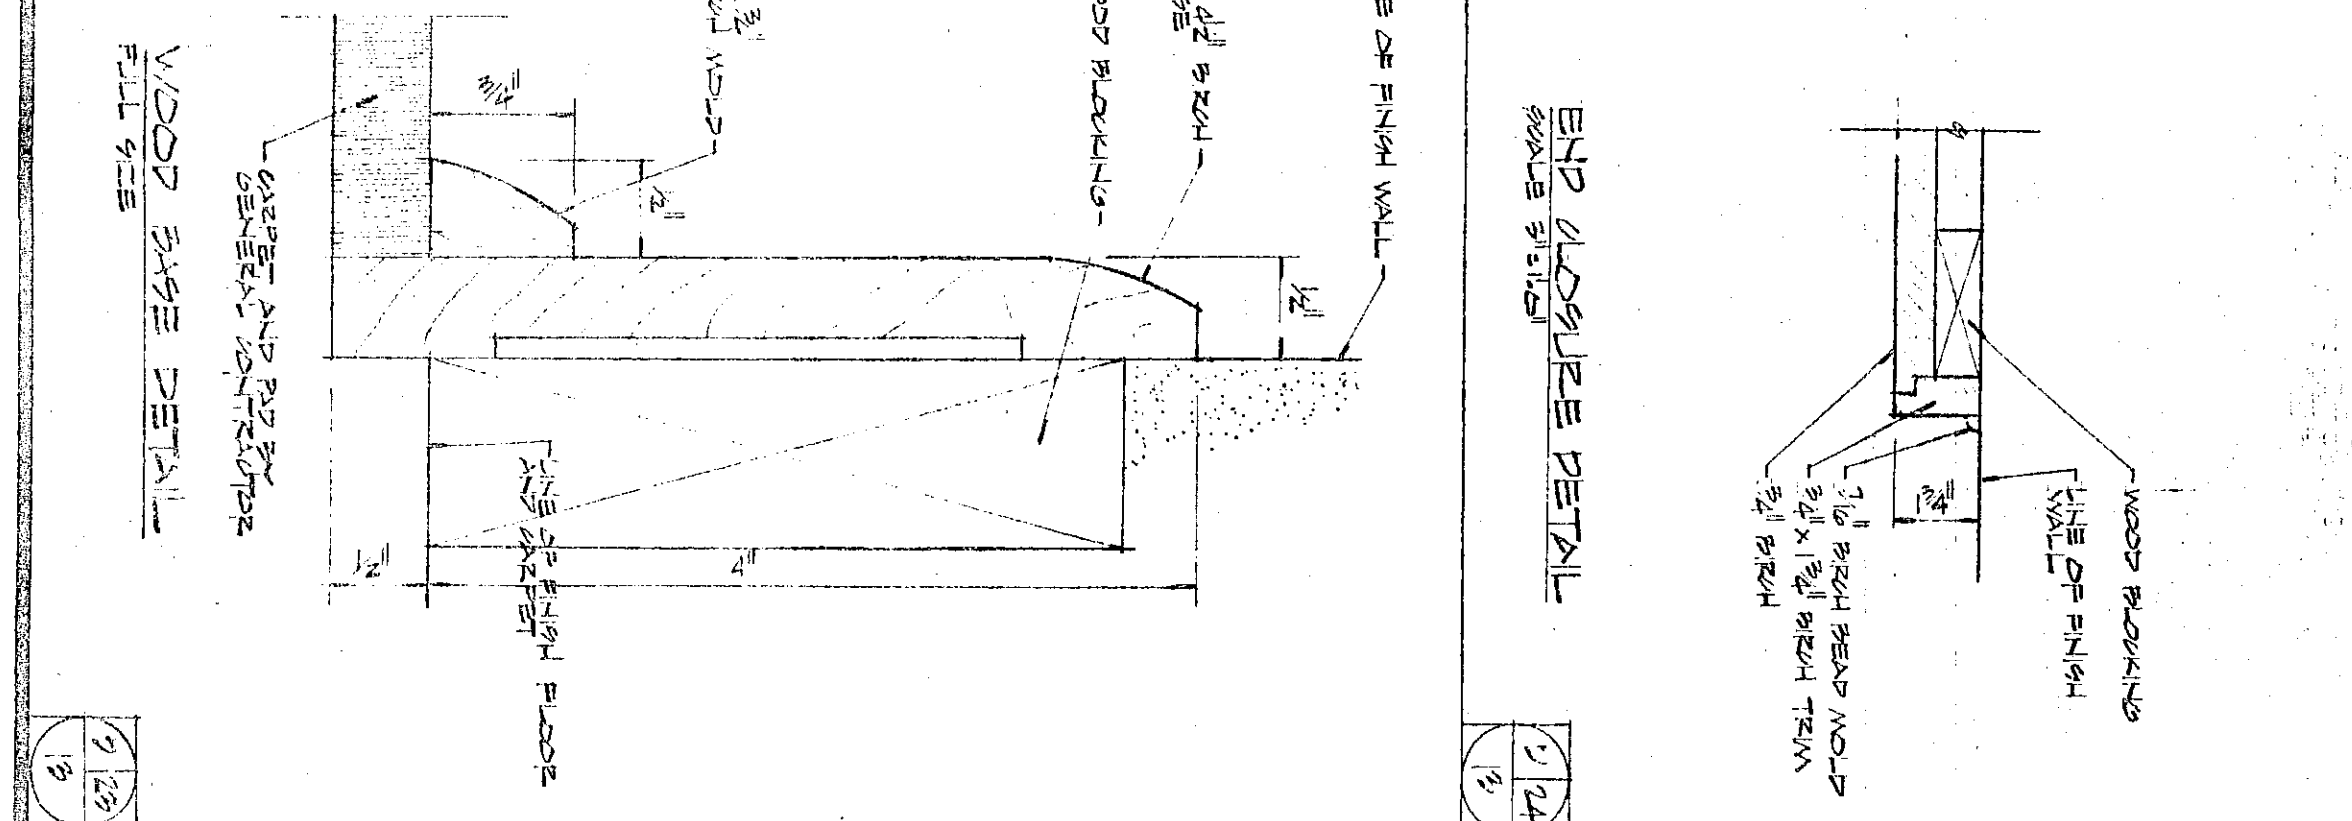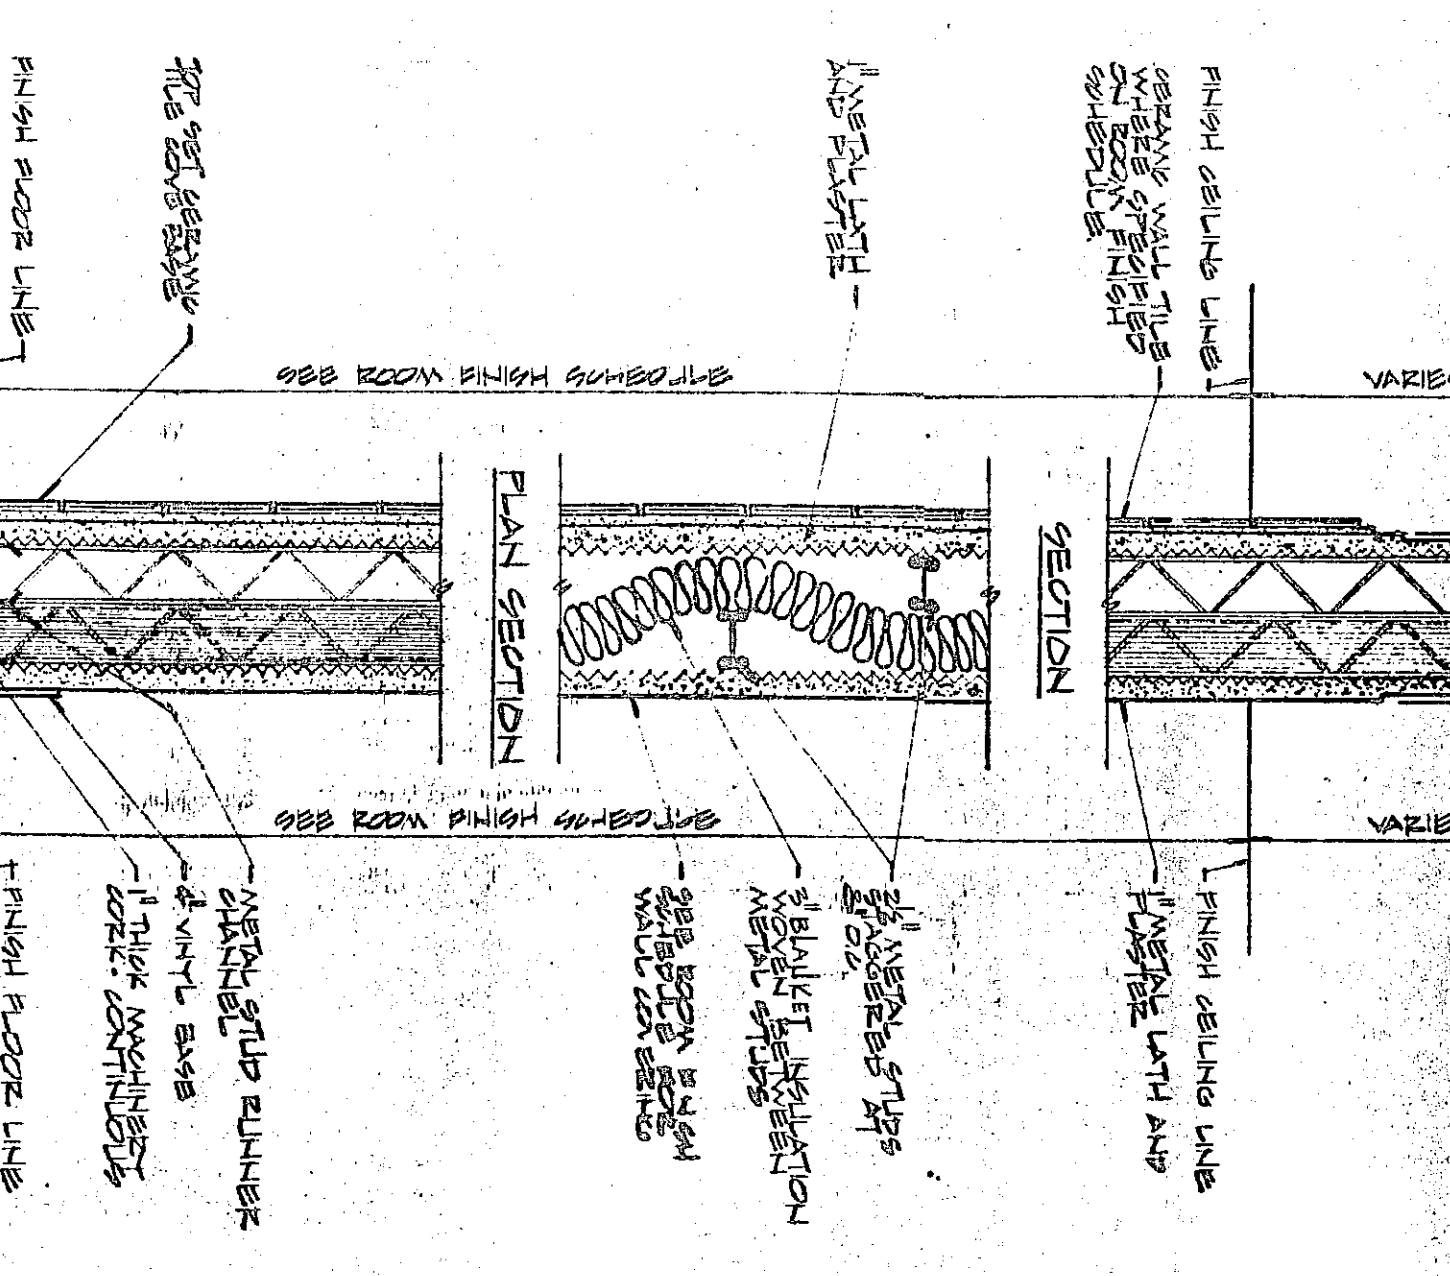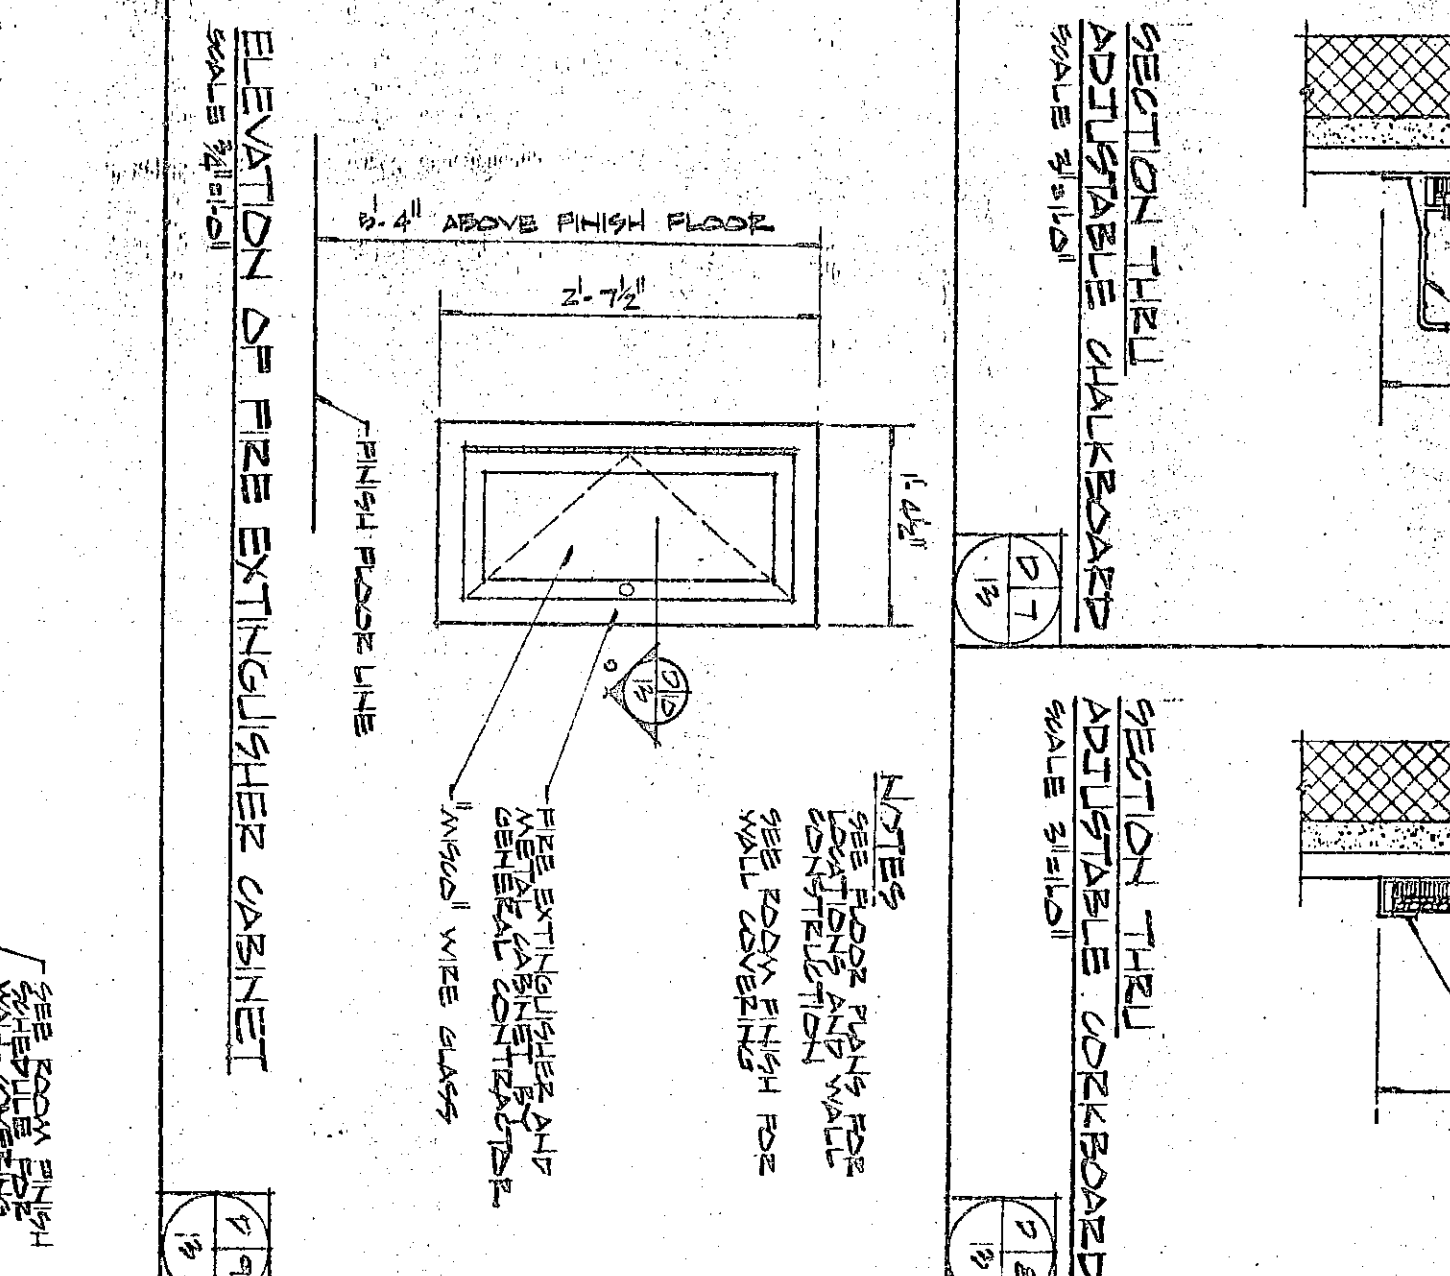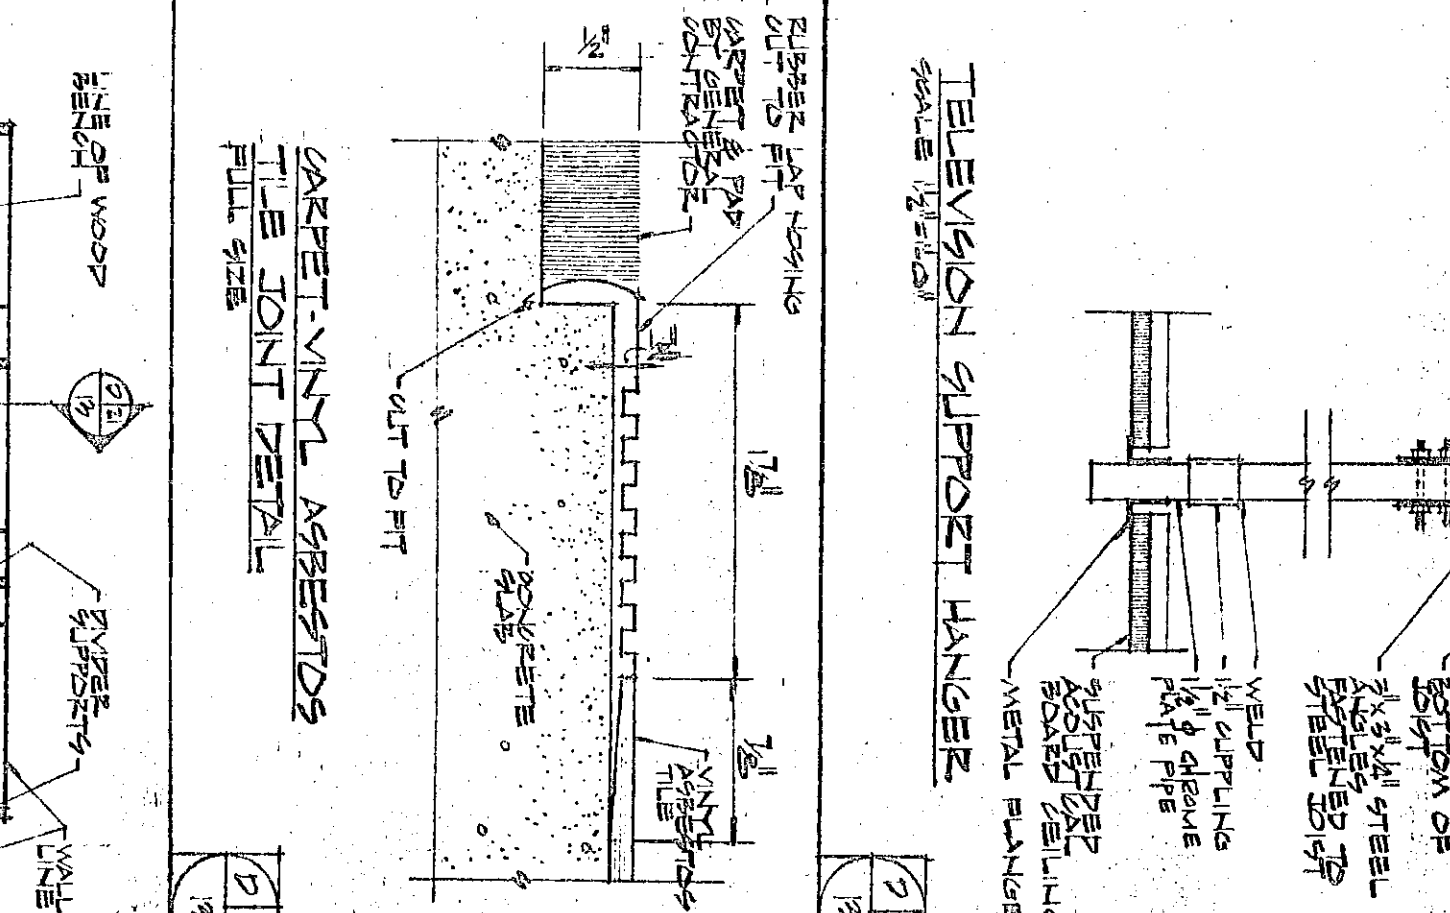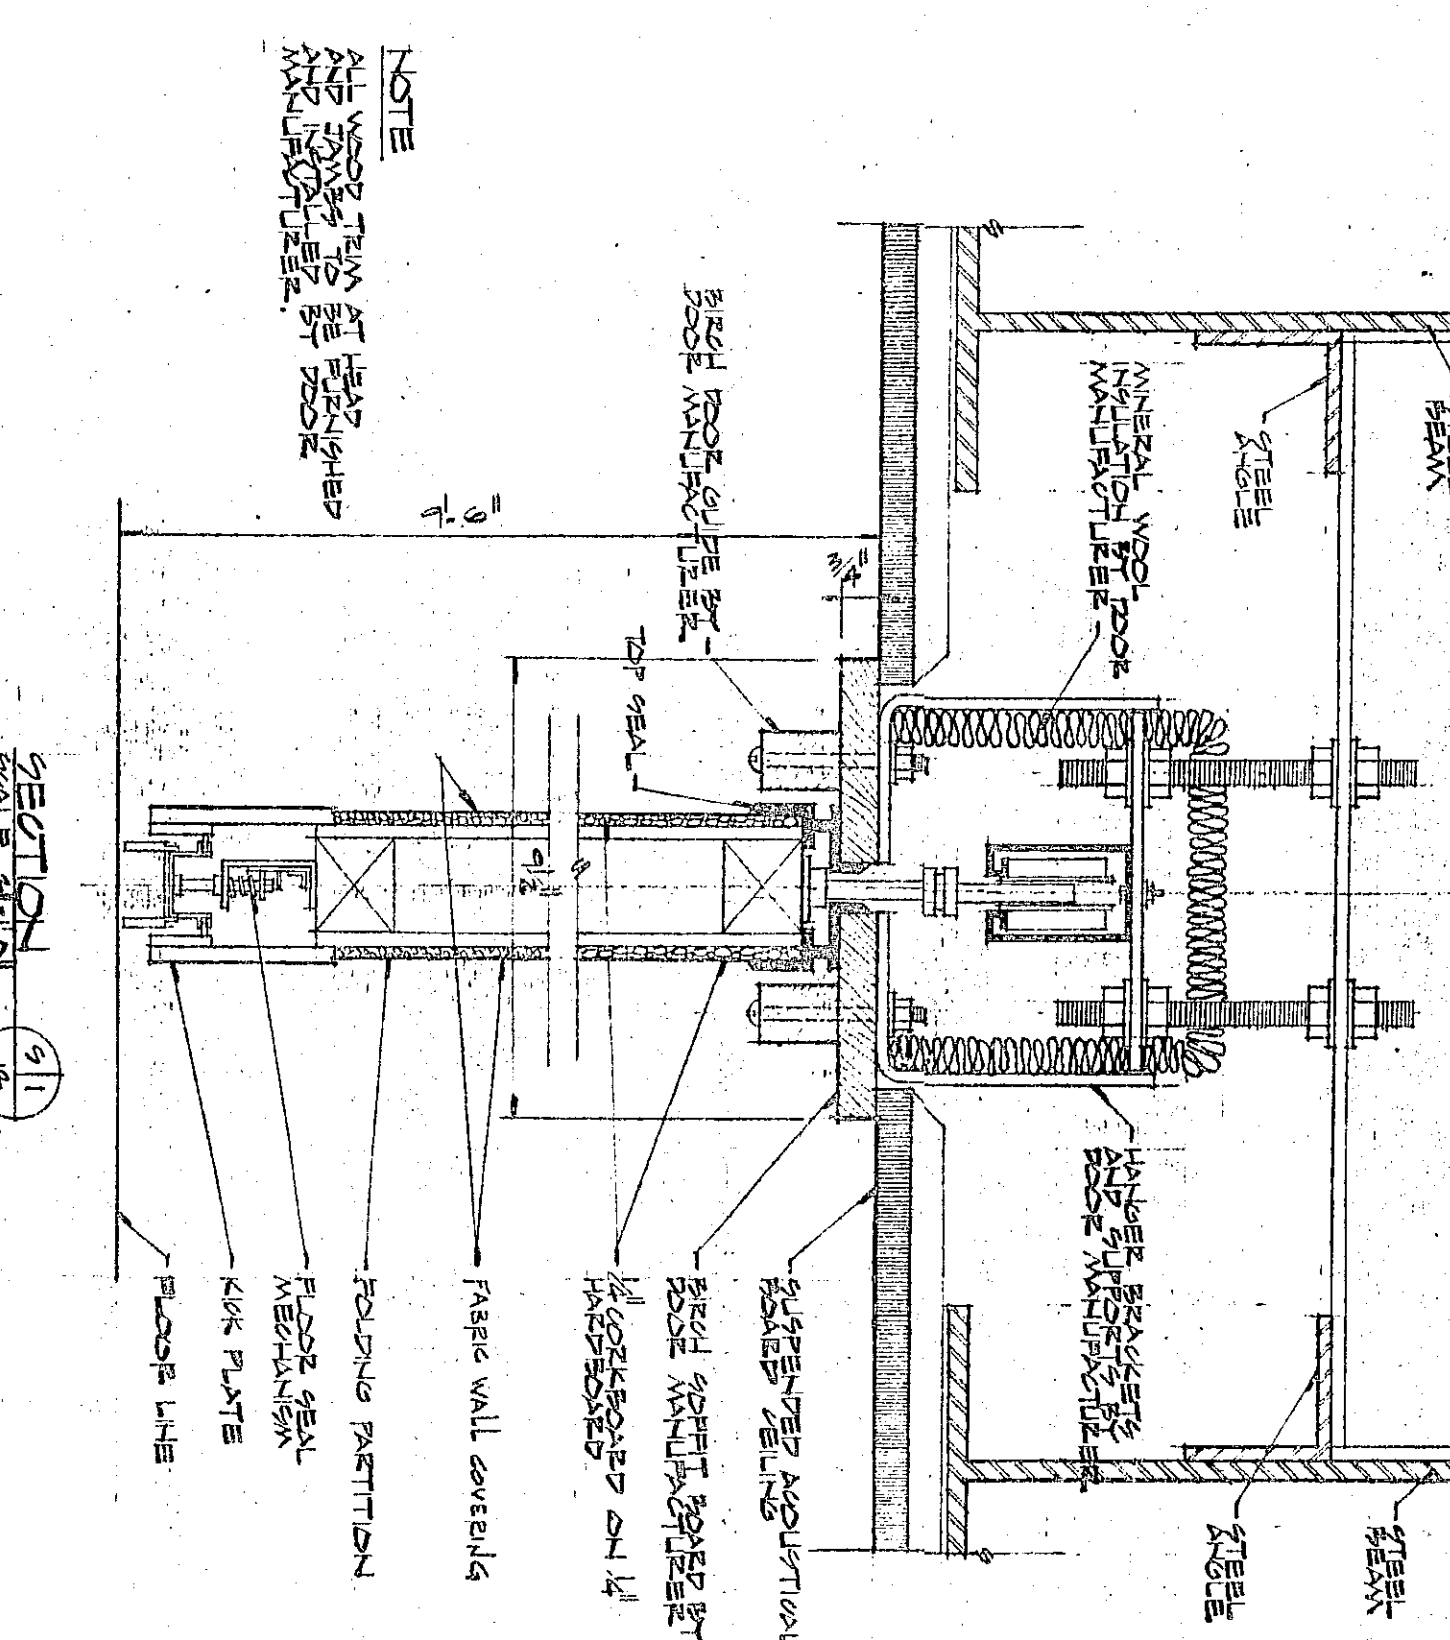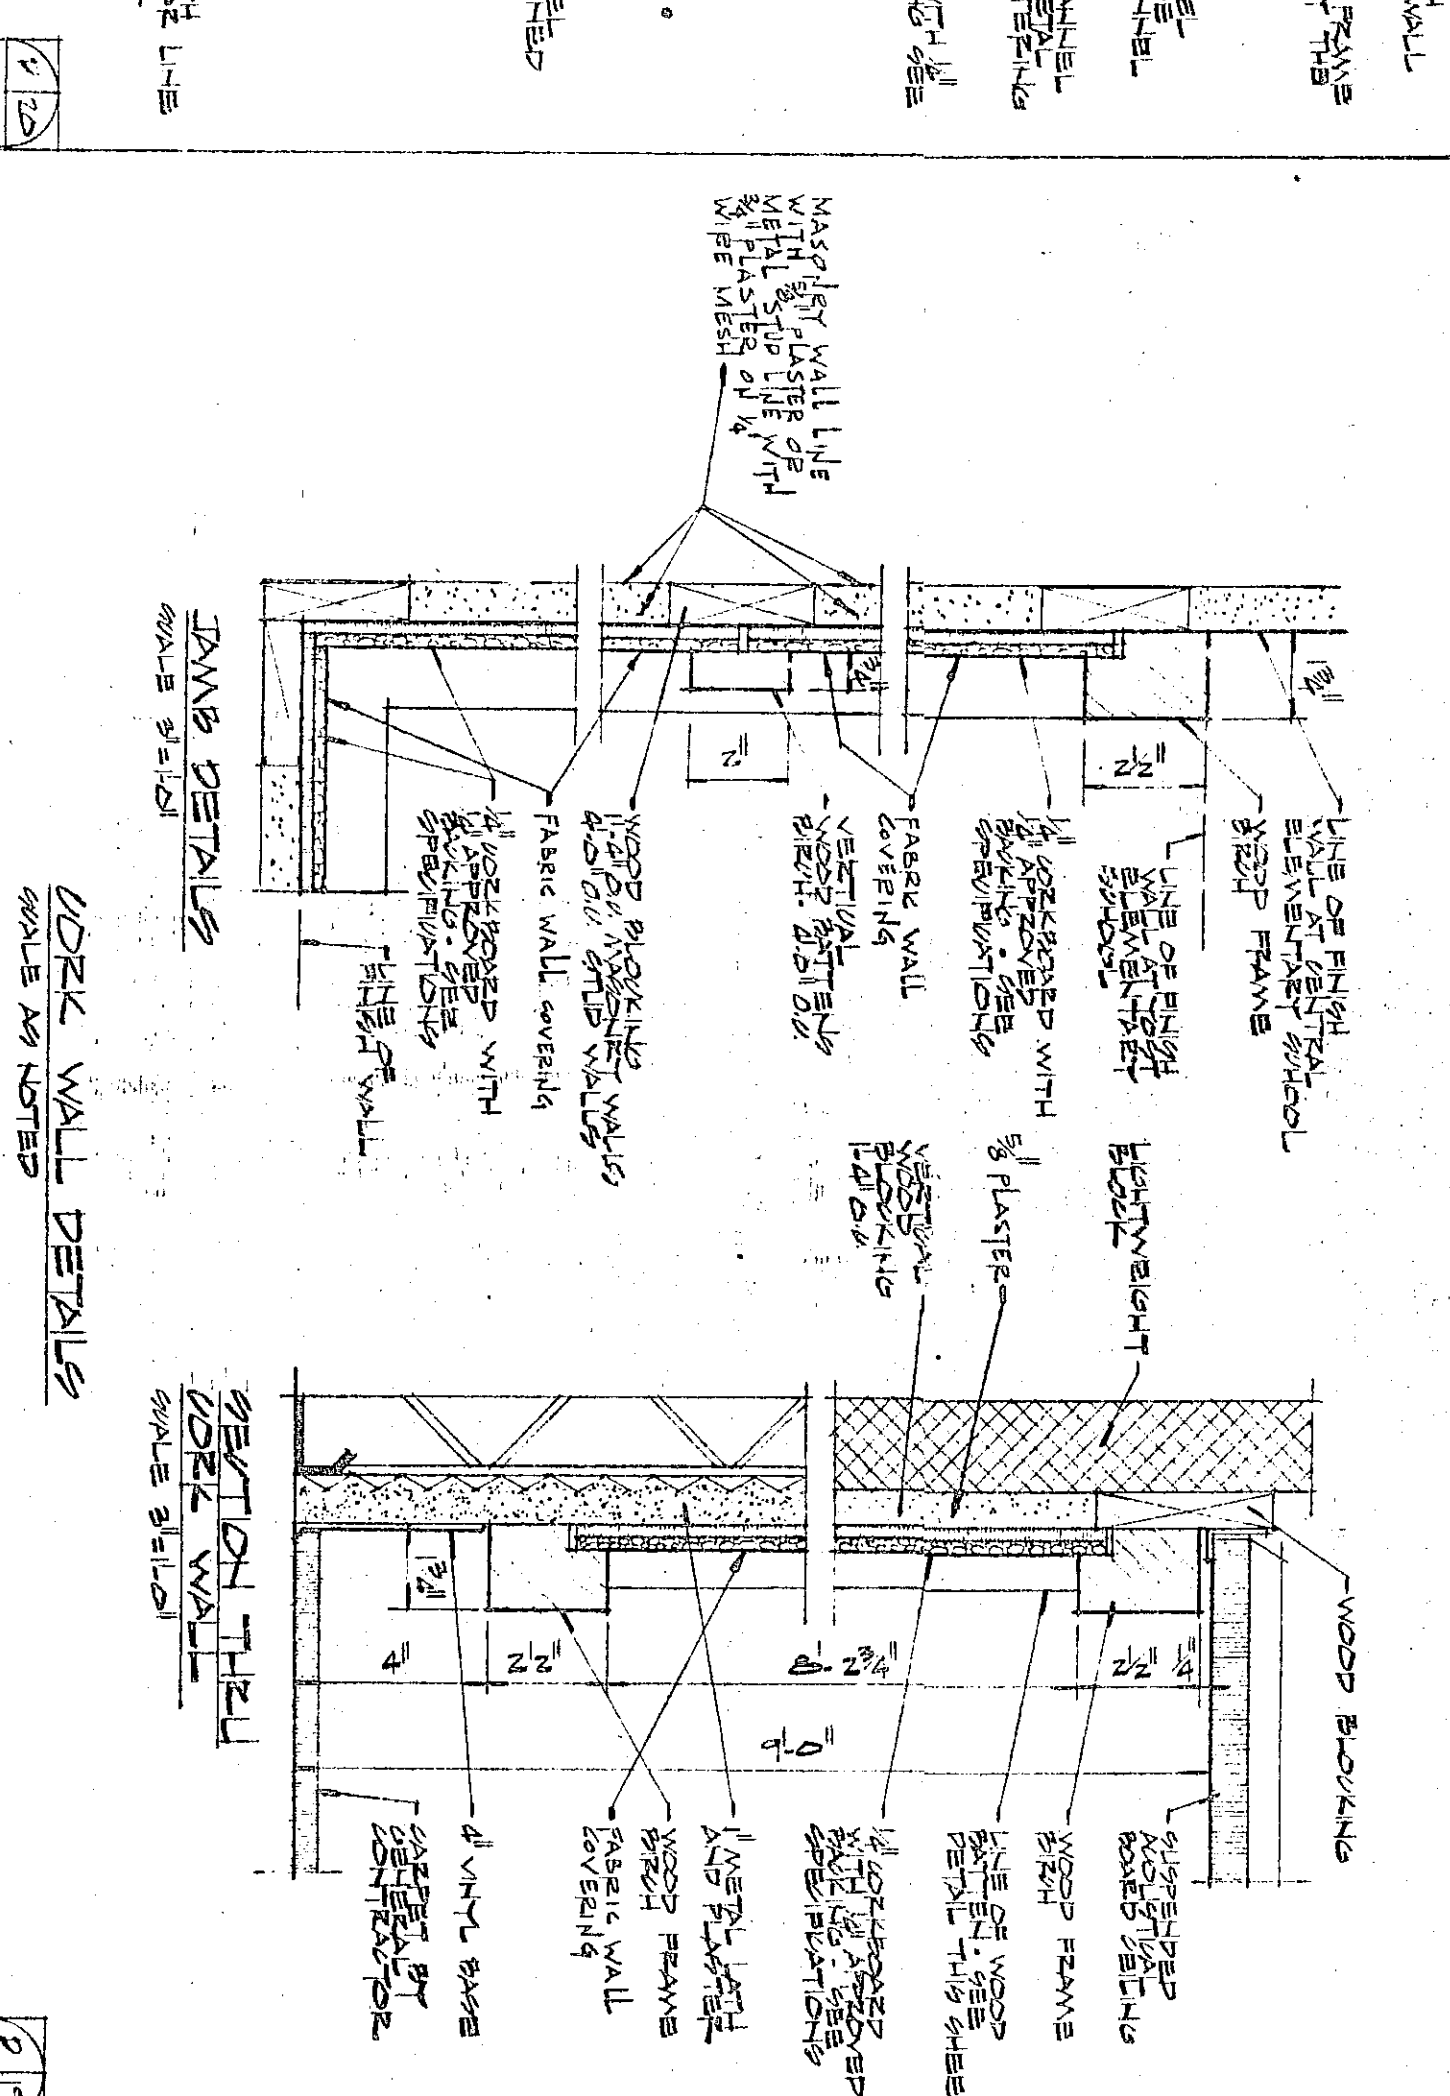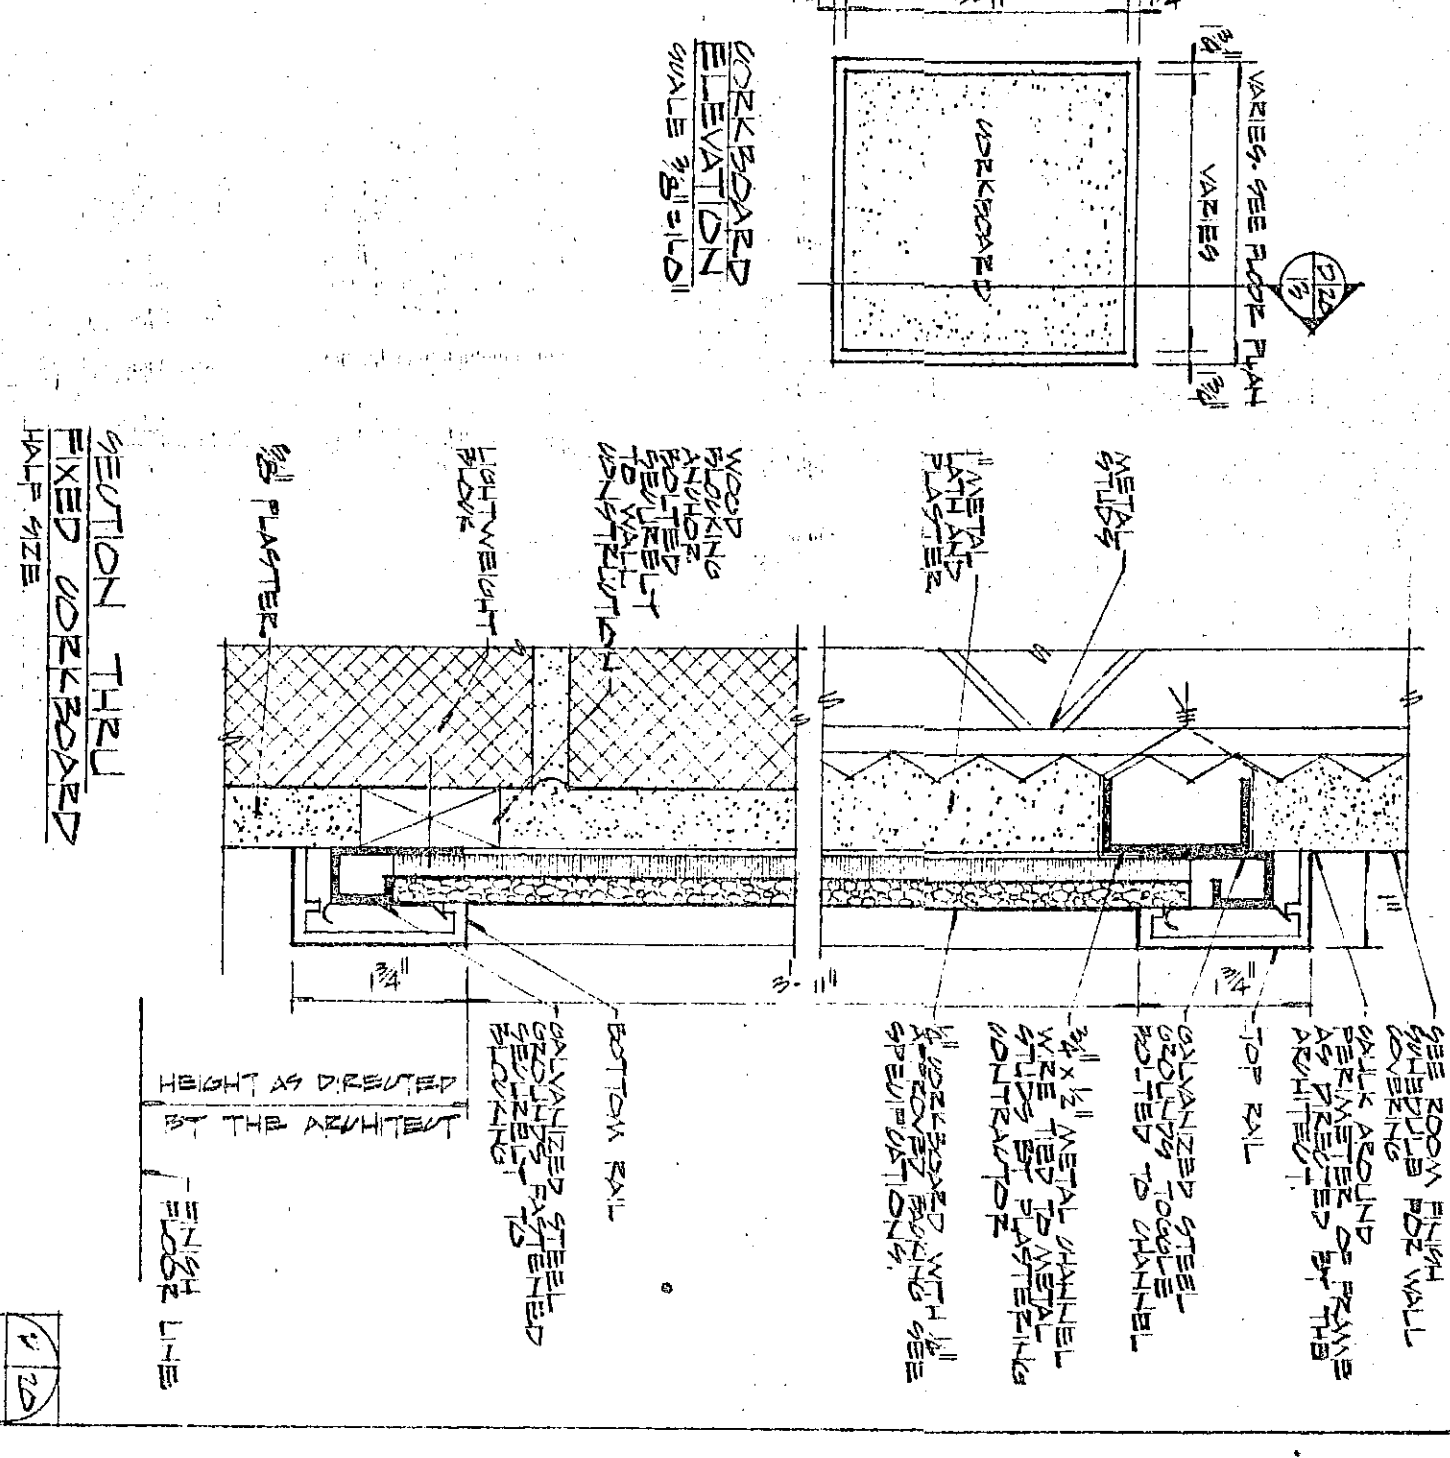

PLAN AT FLOOR DETAIL

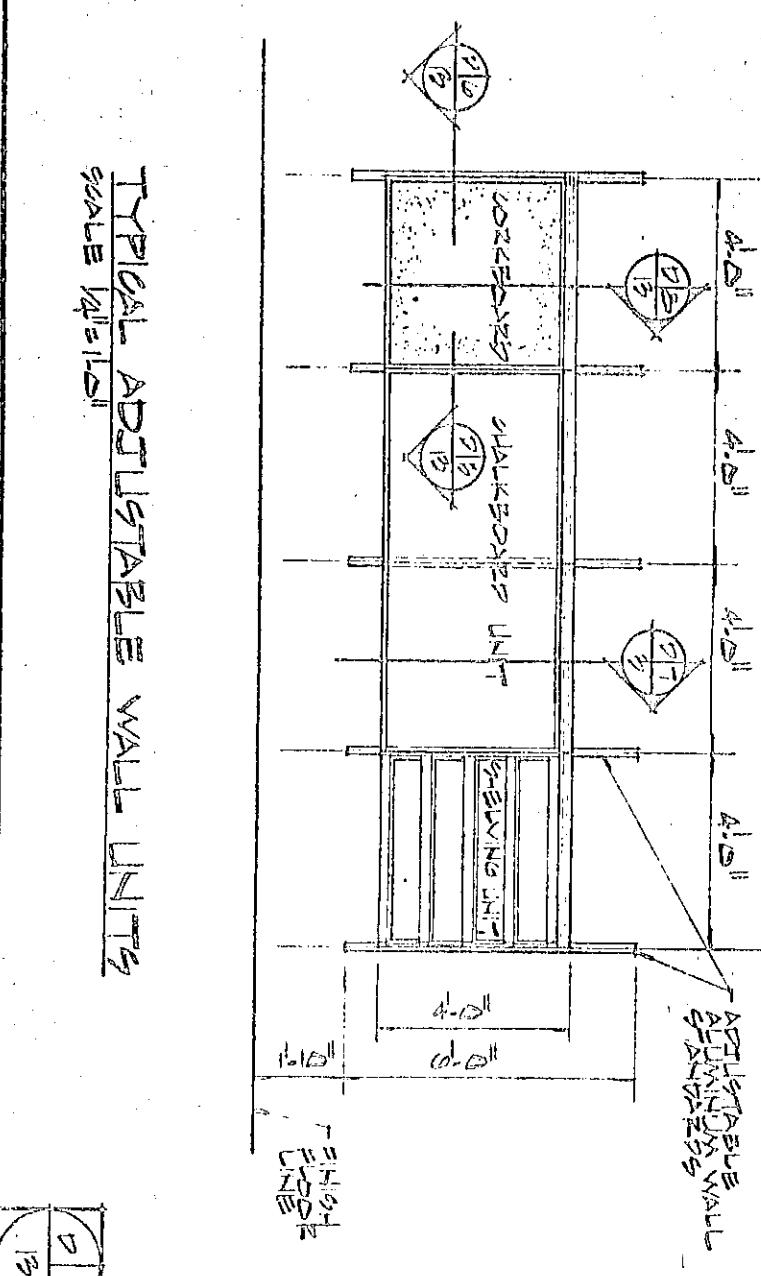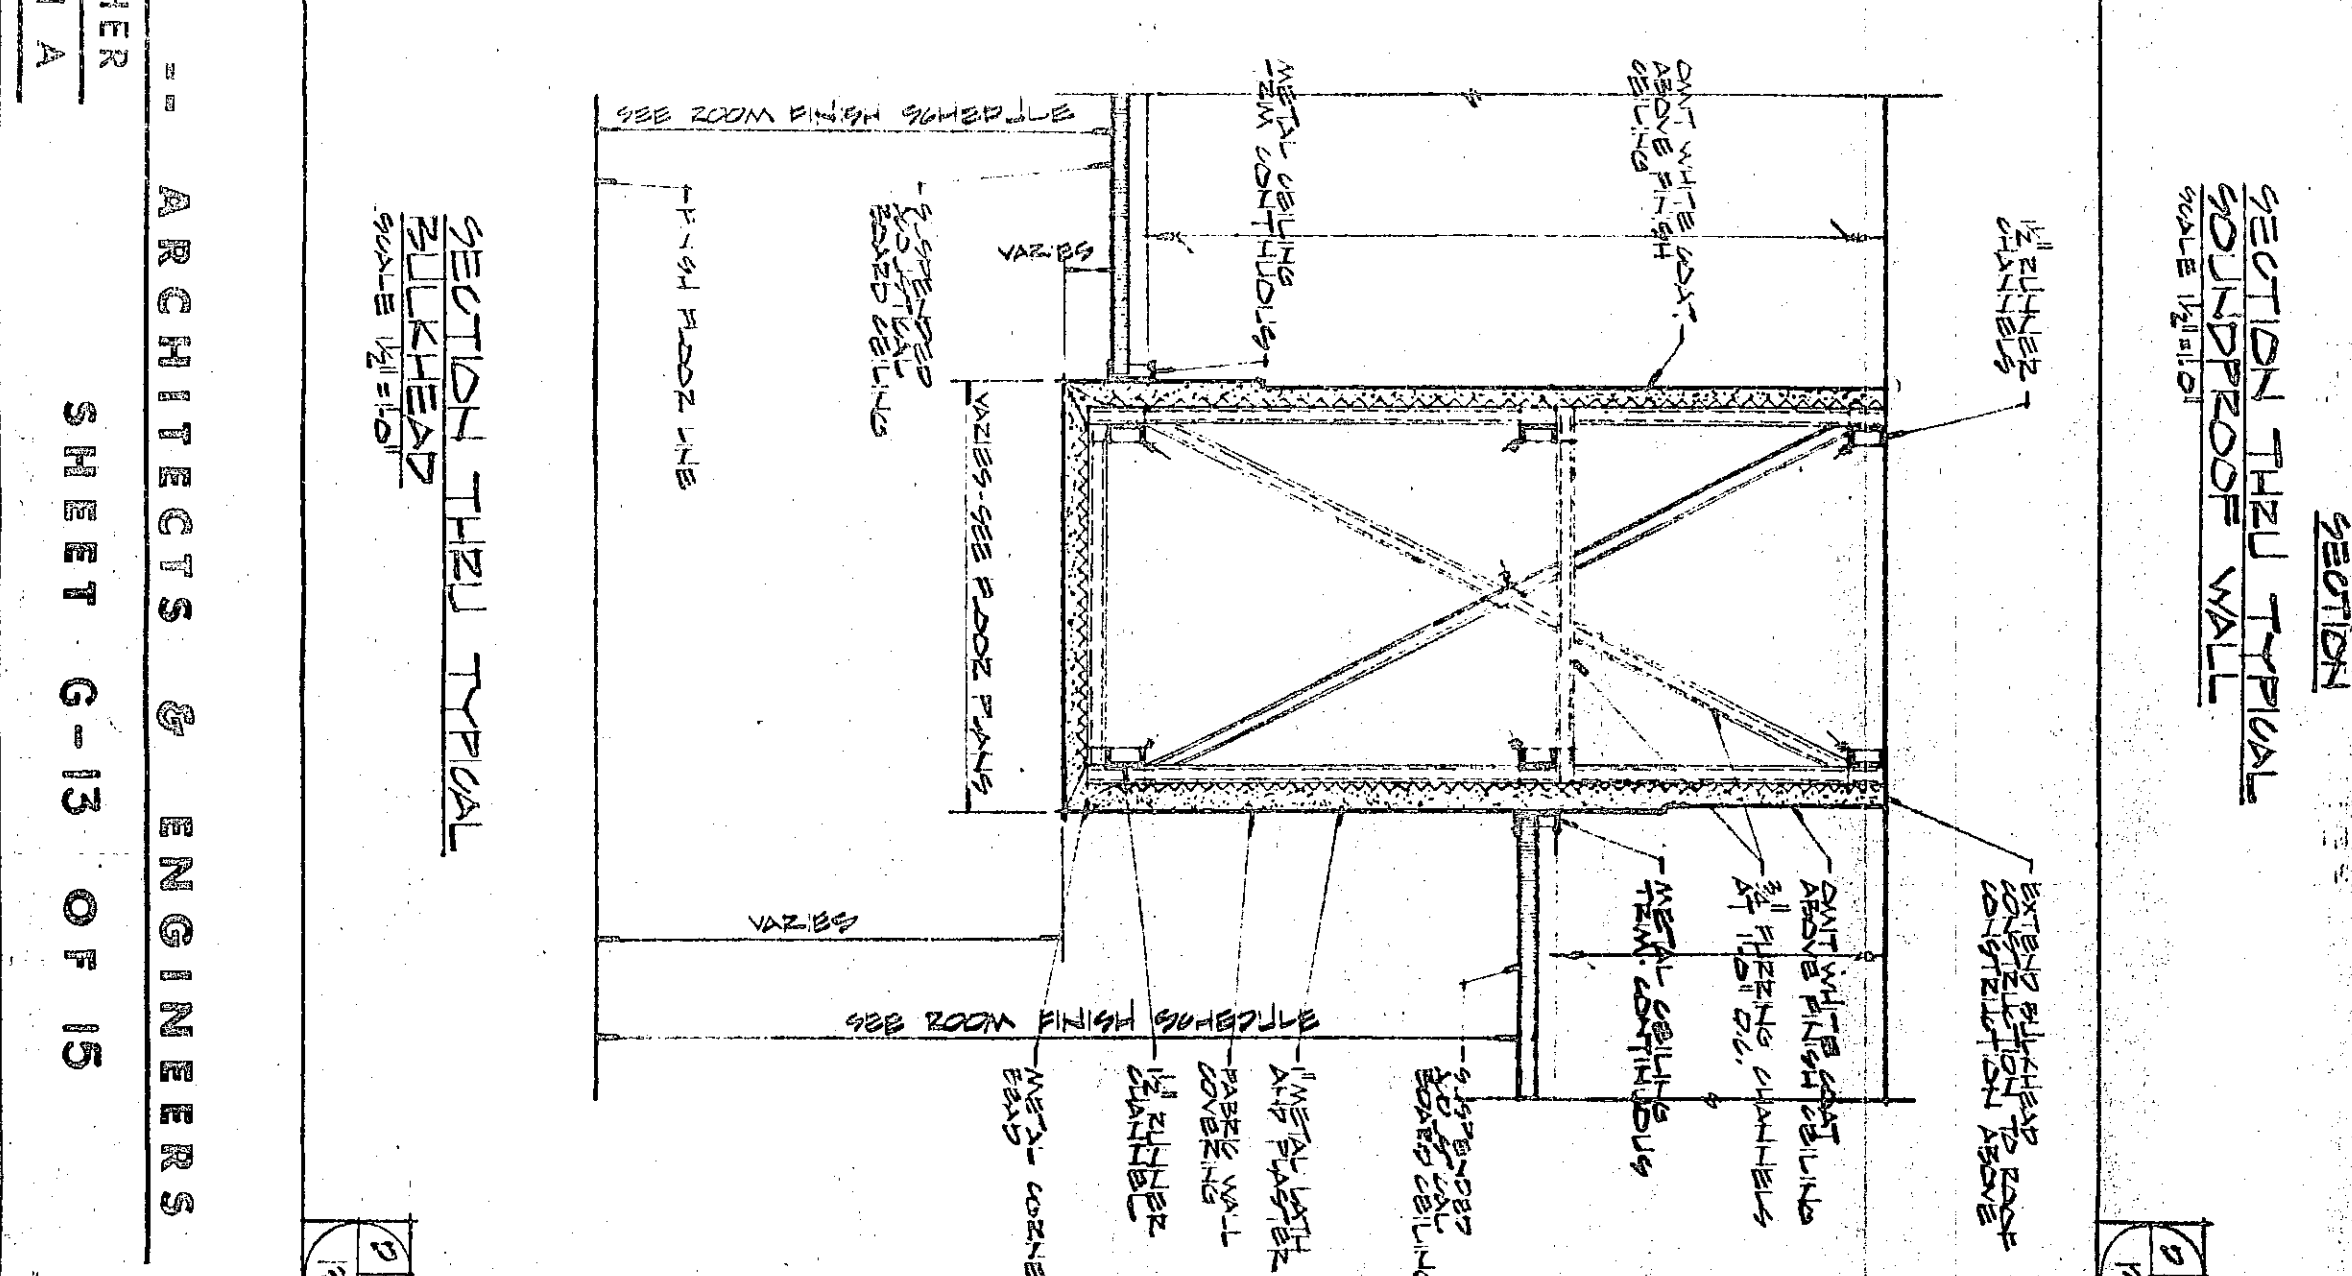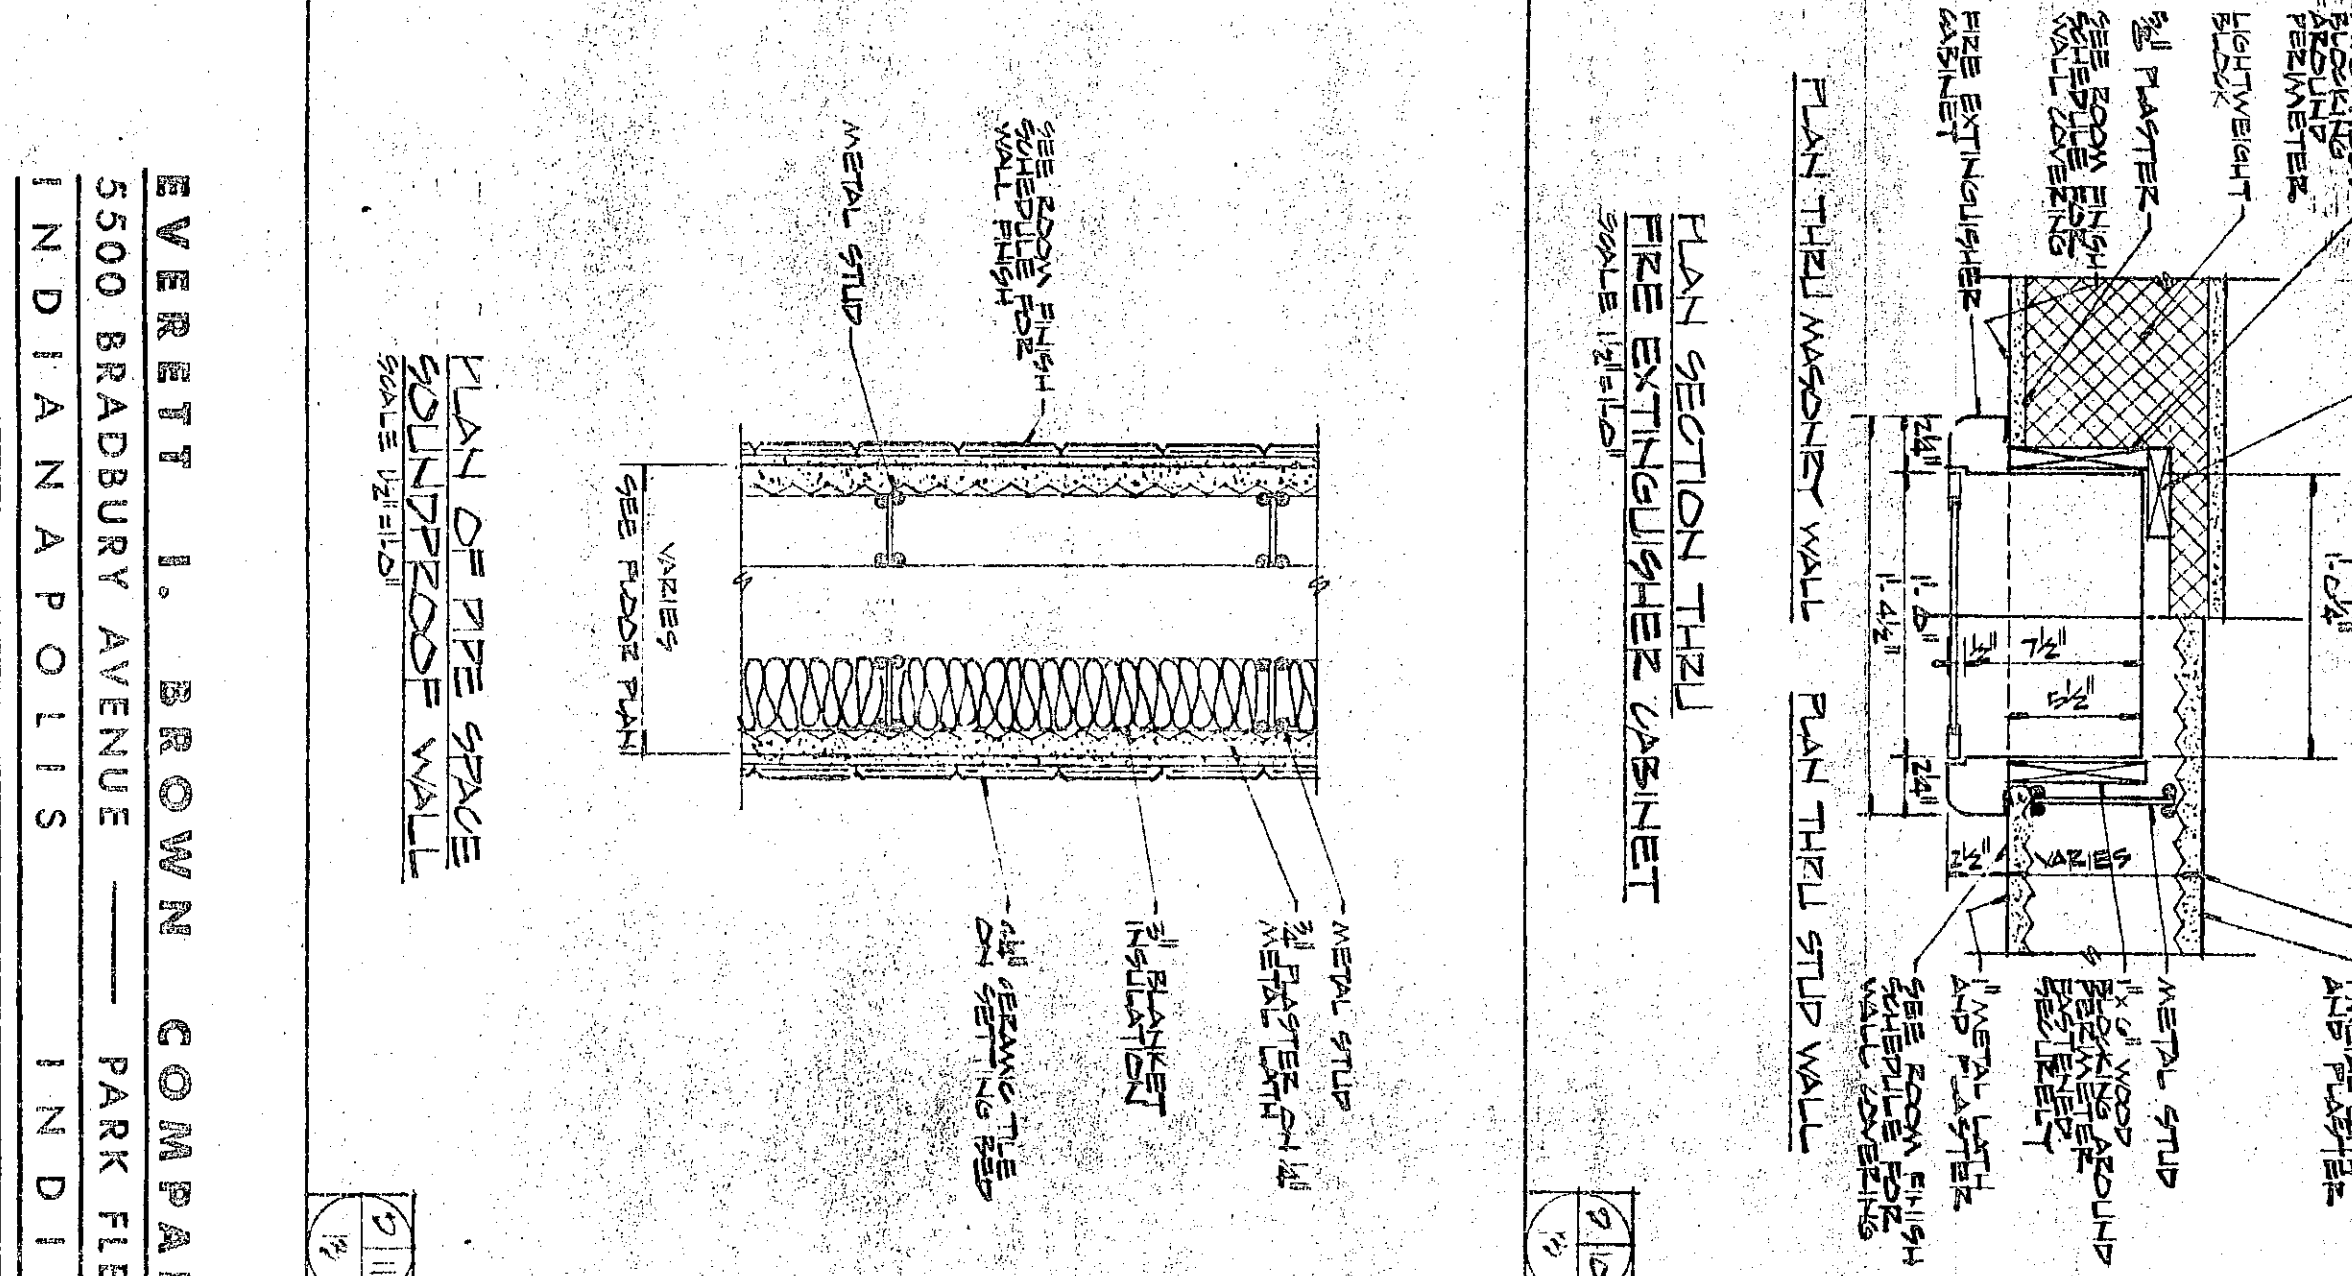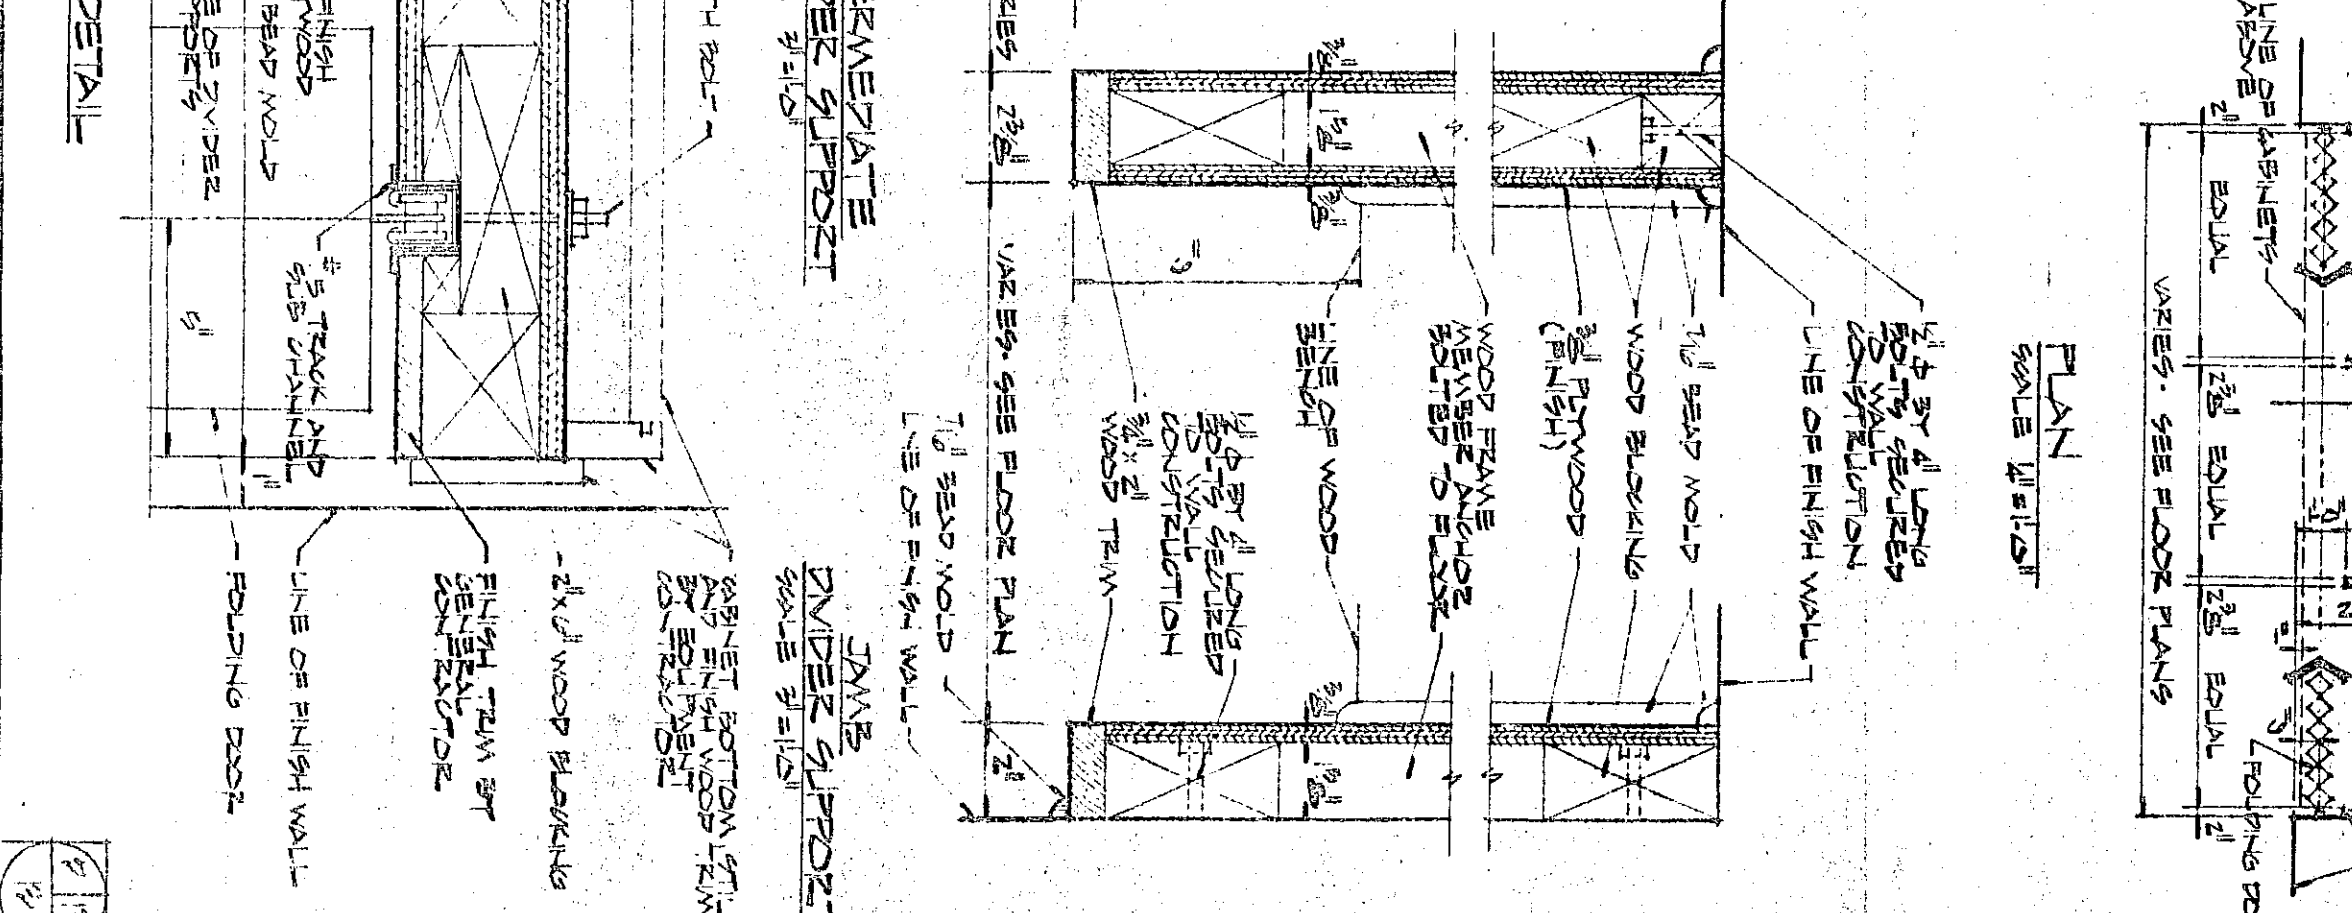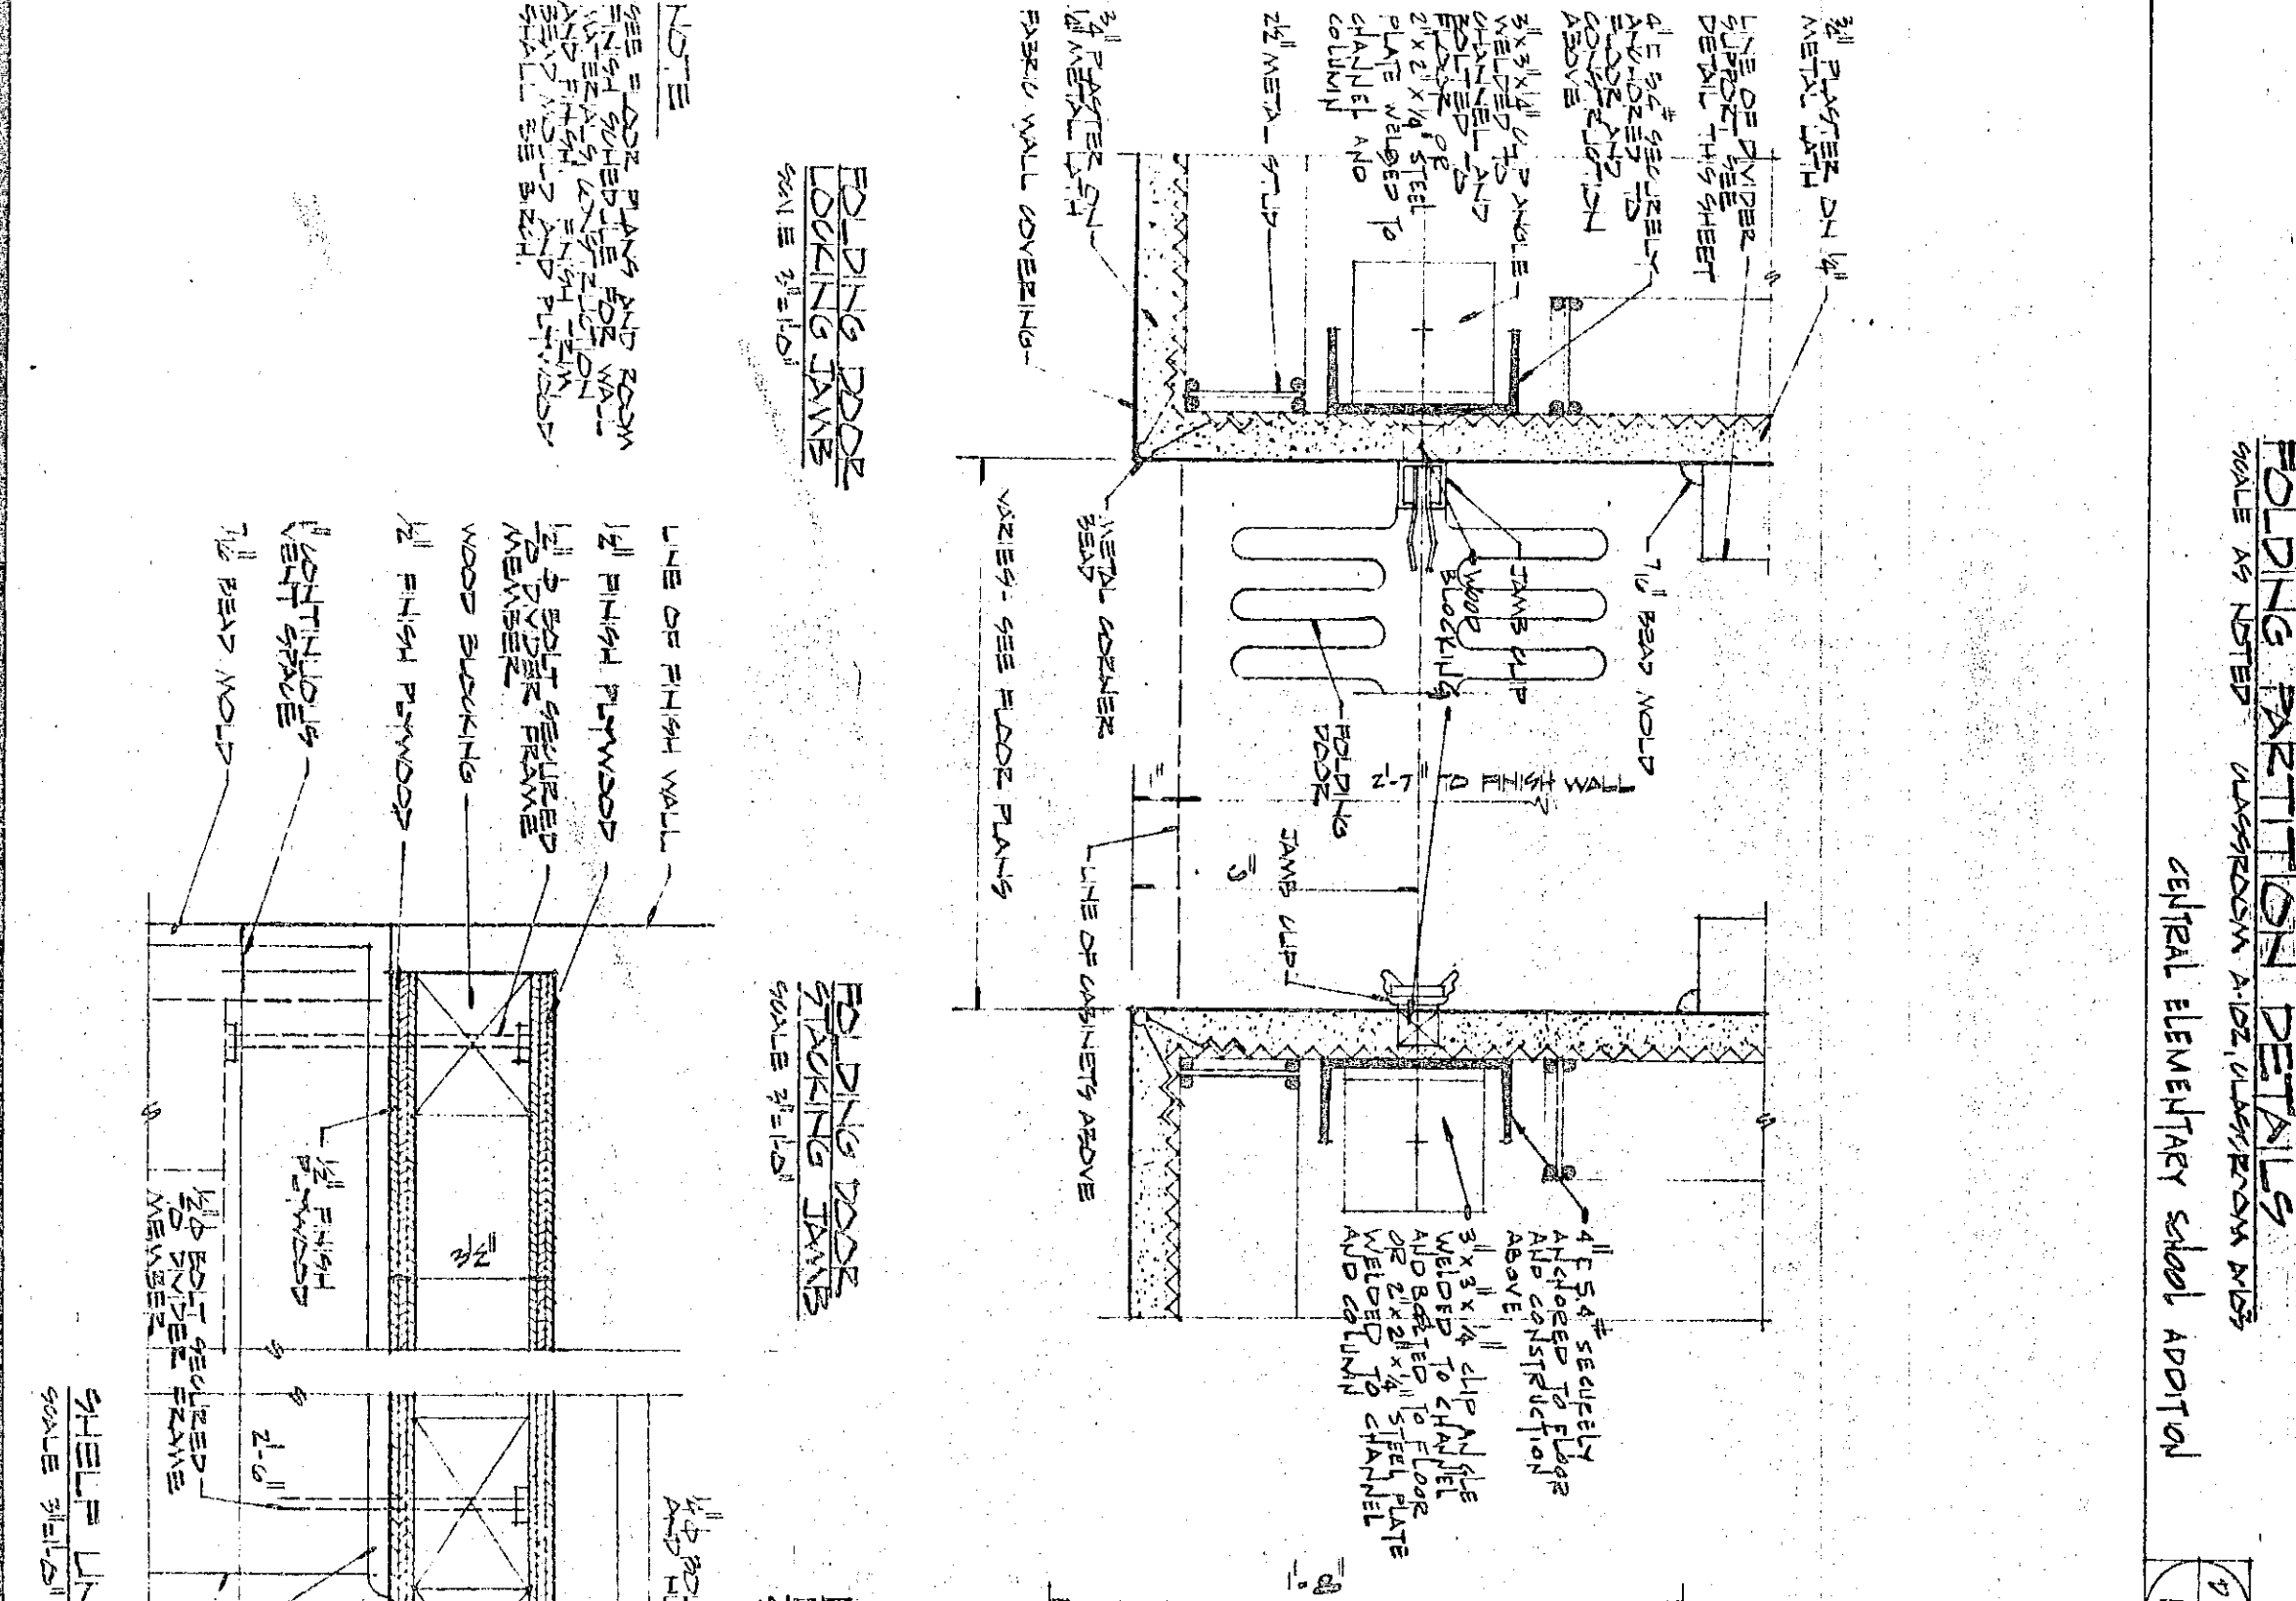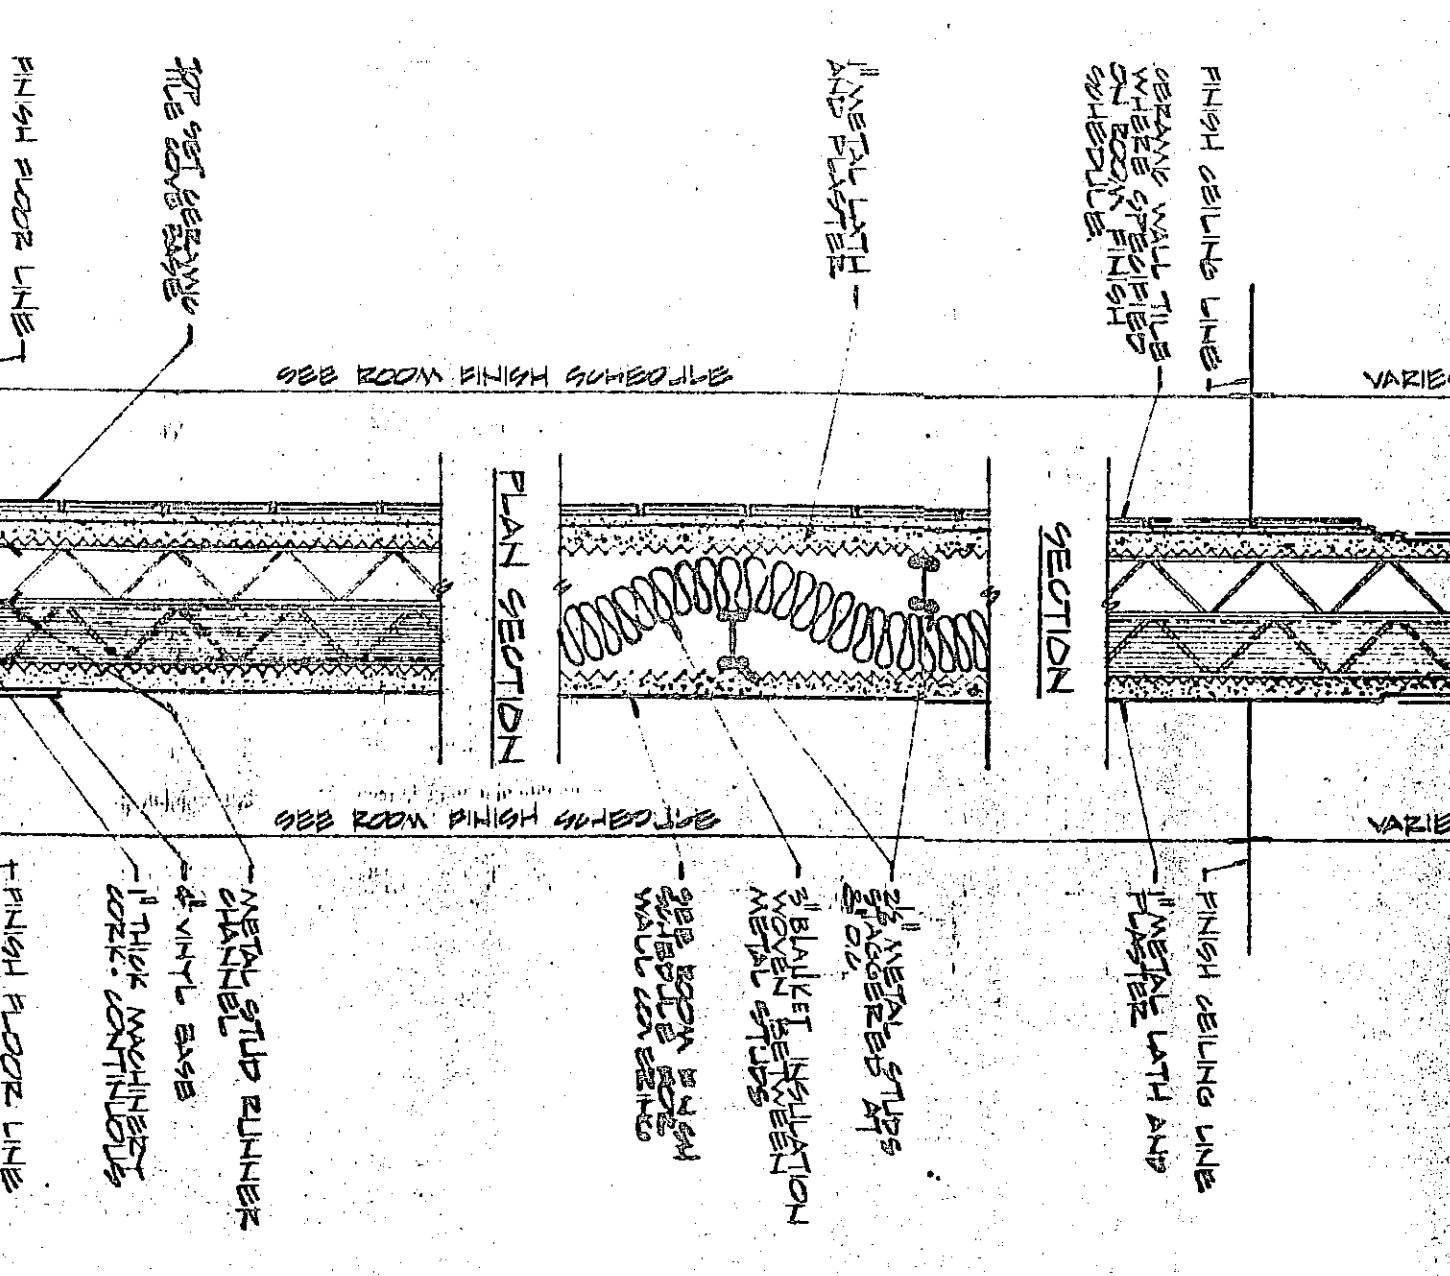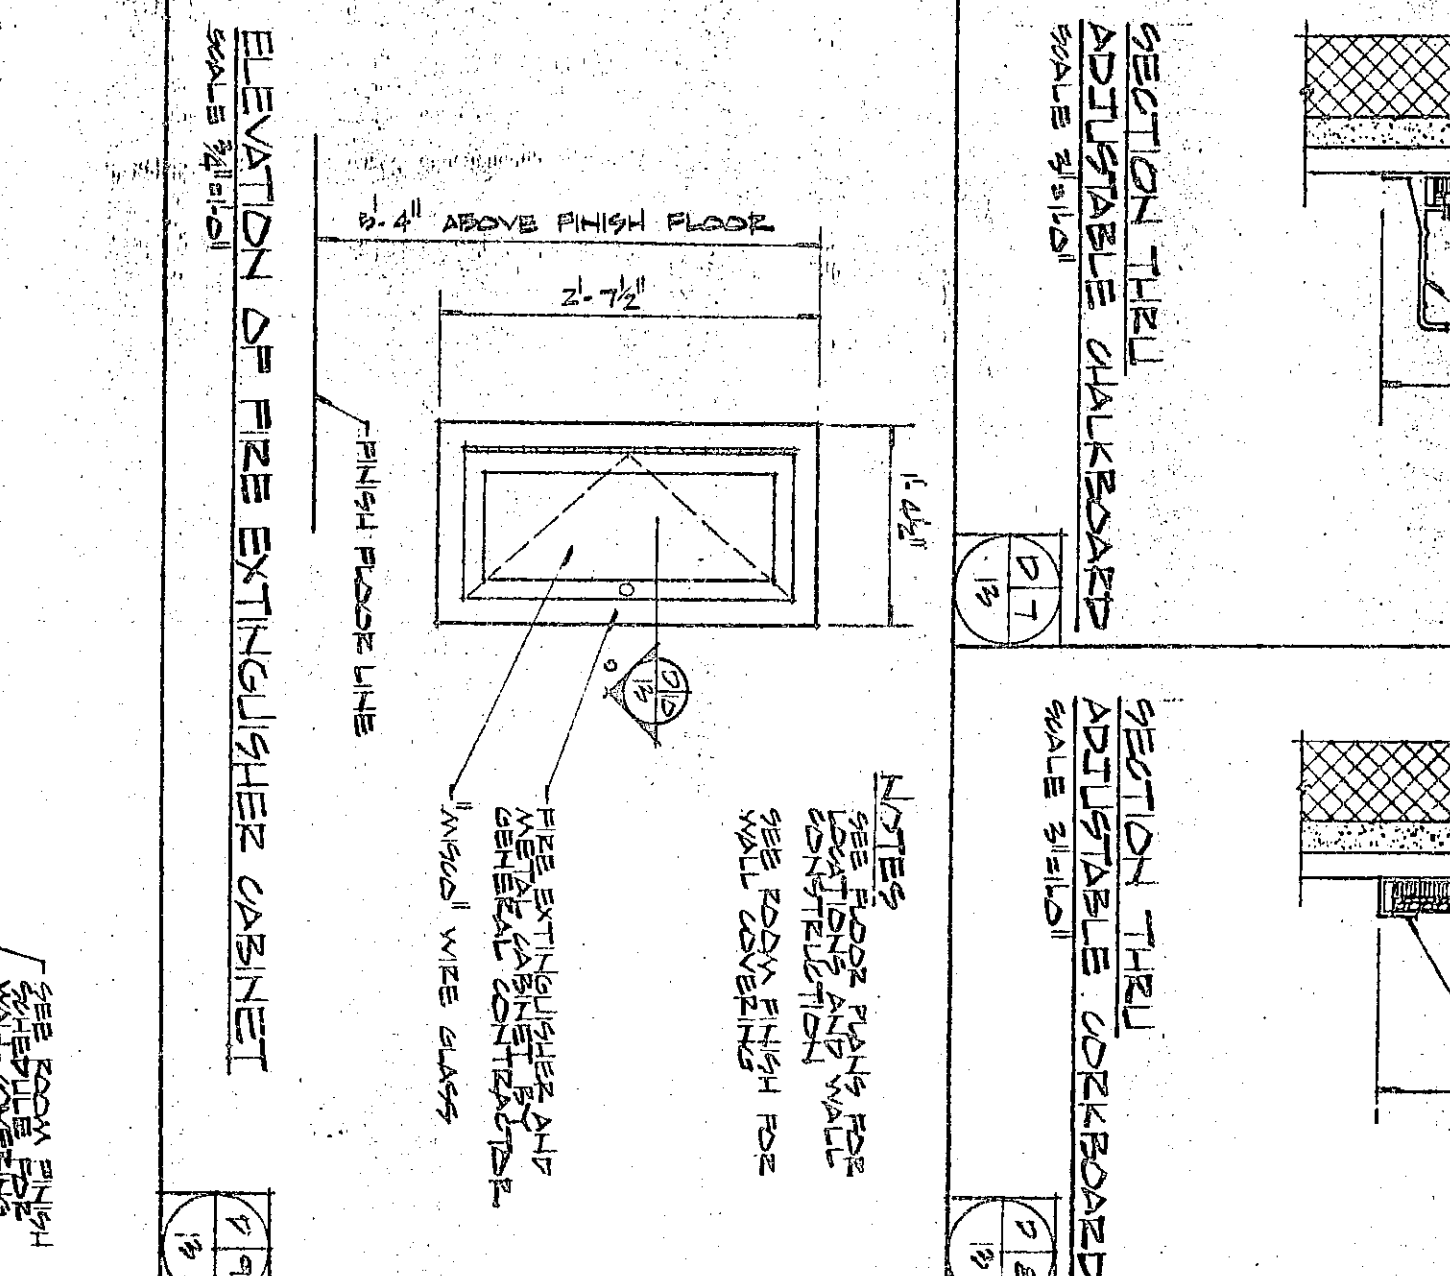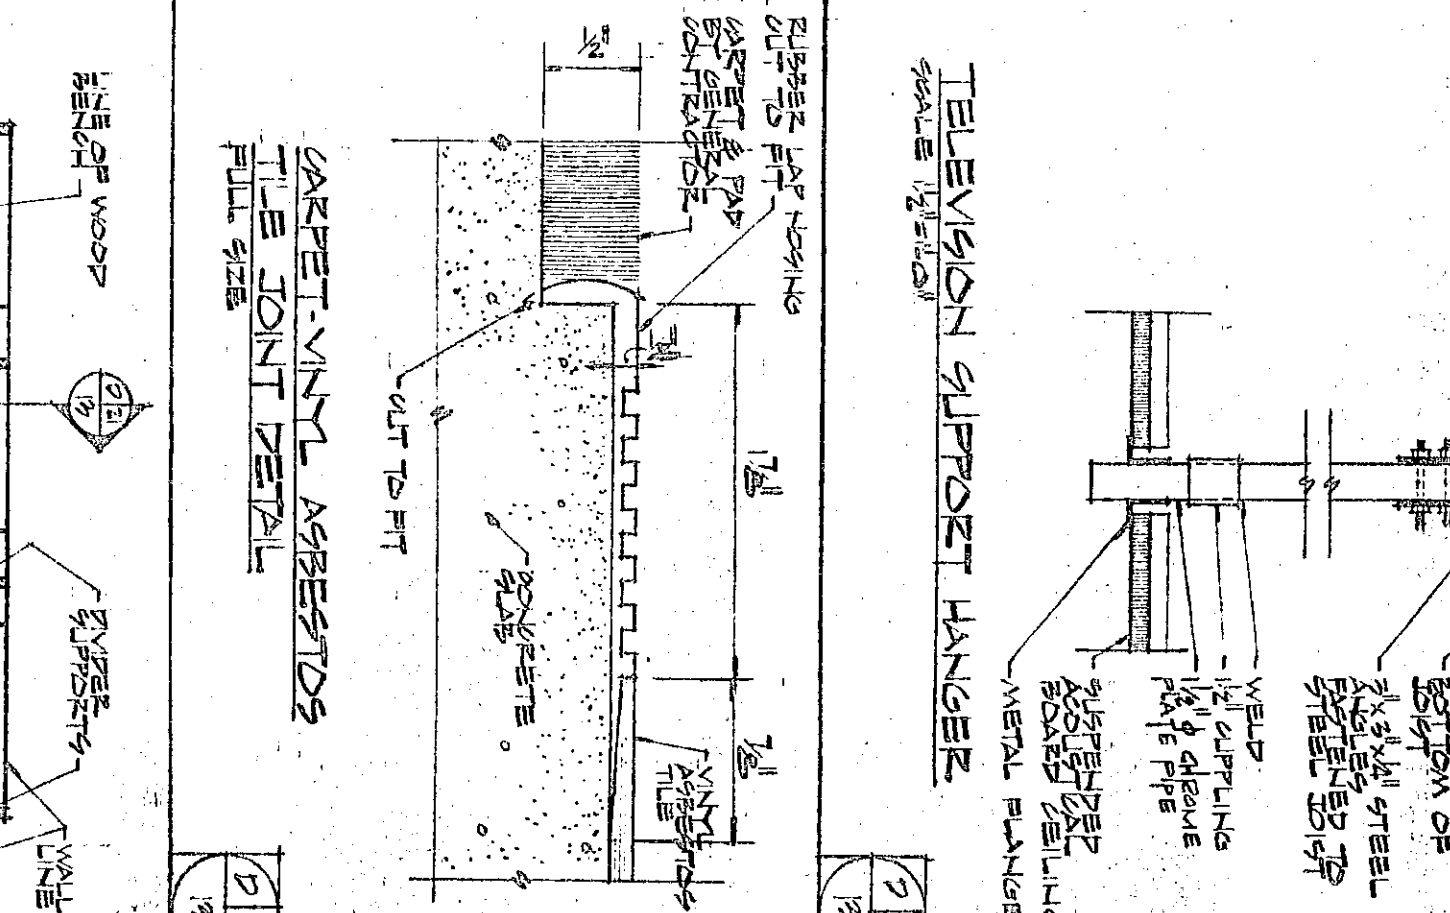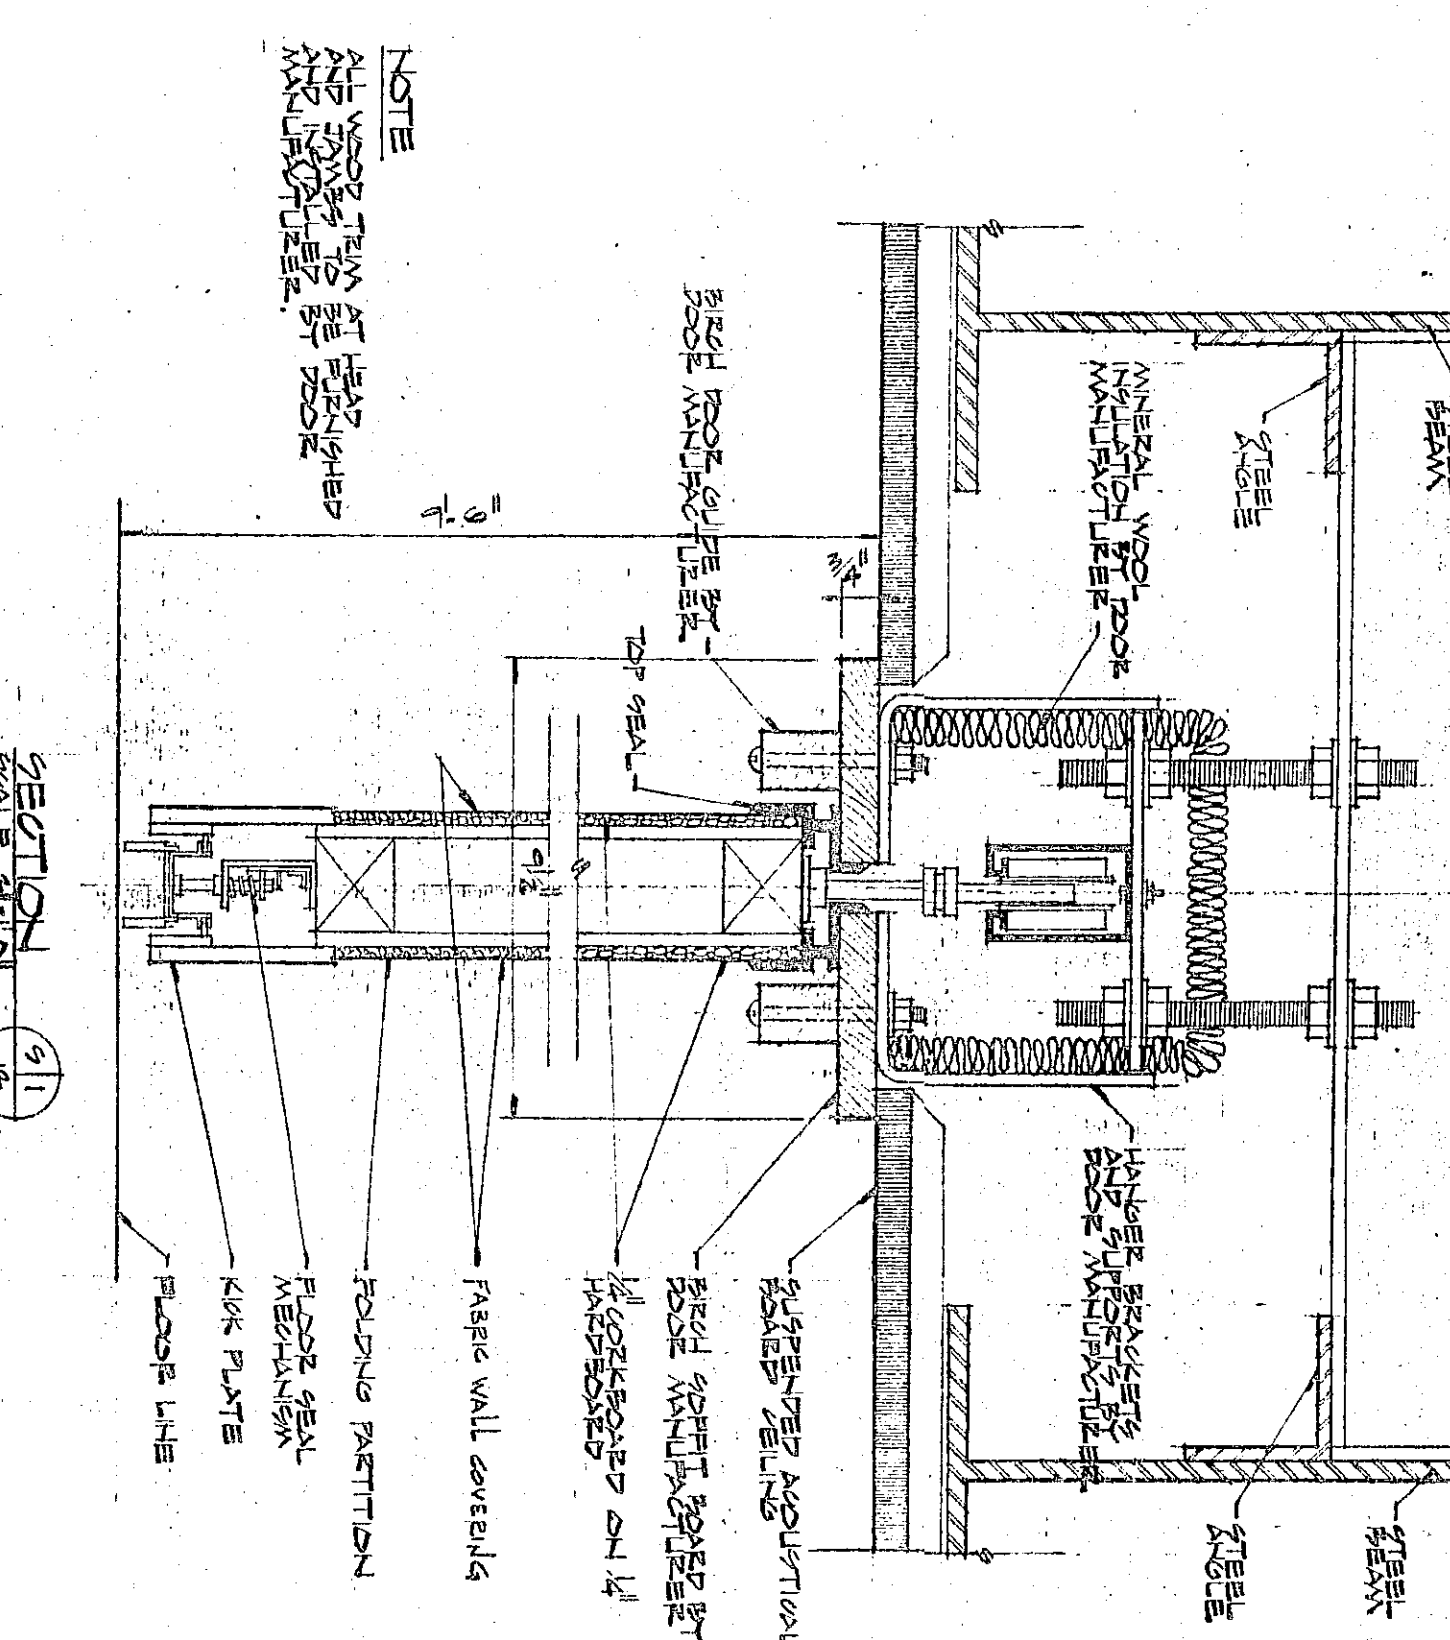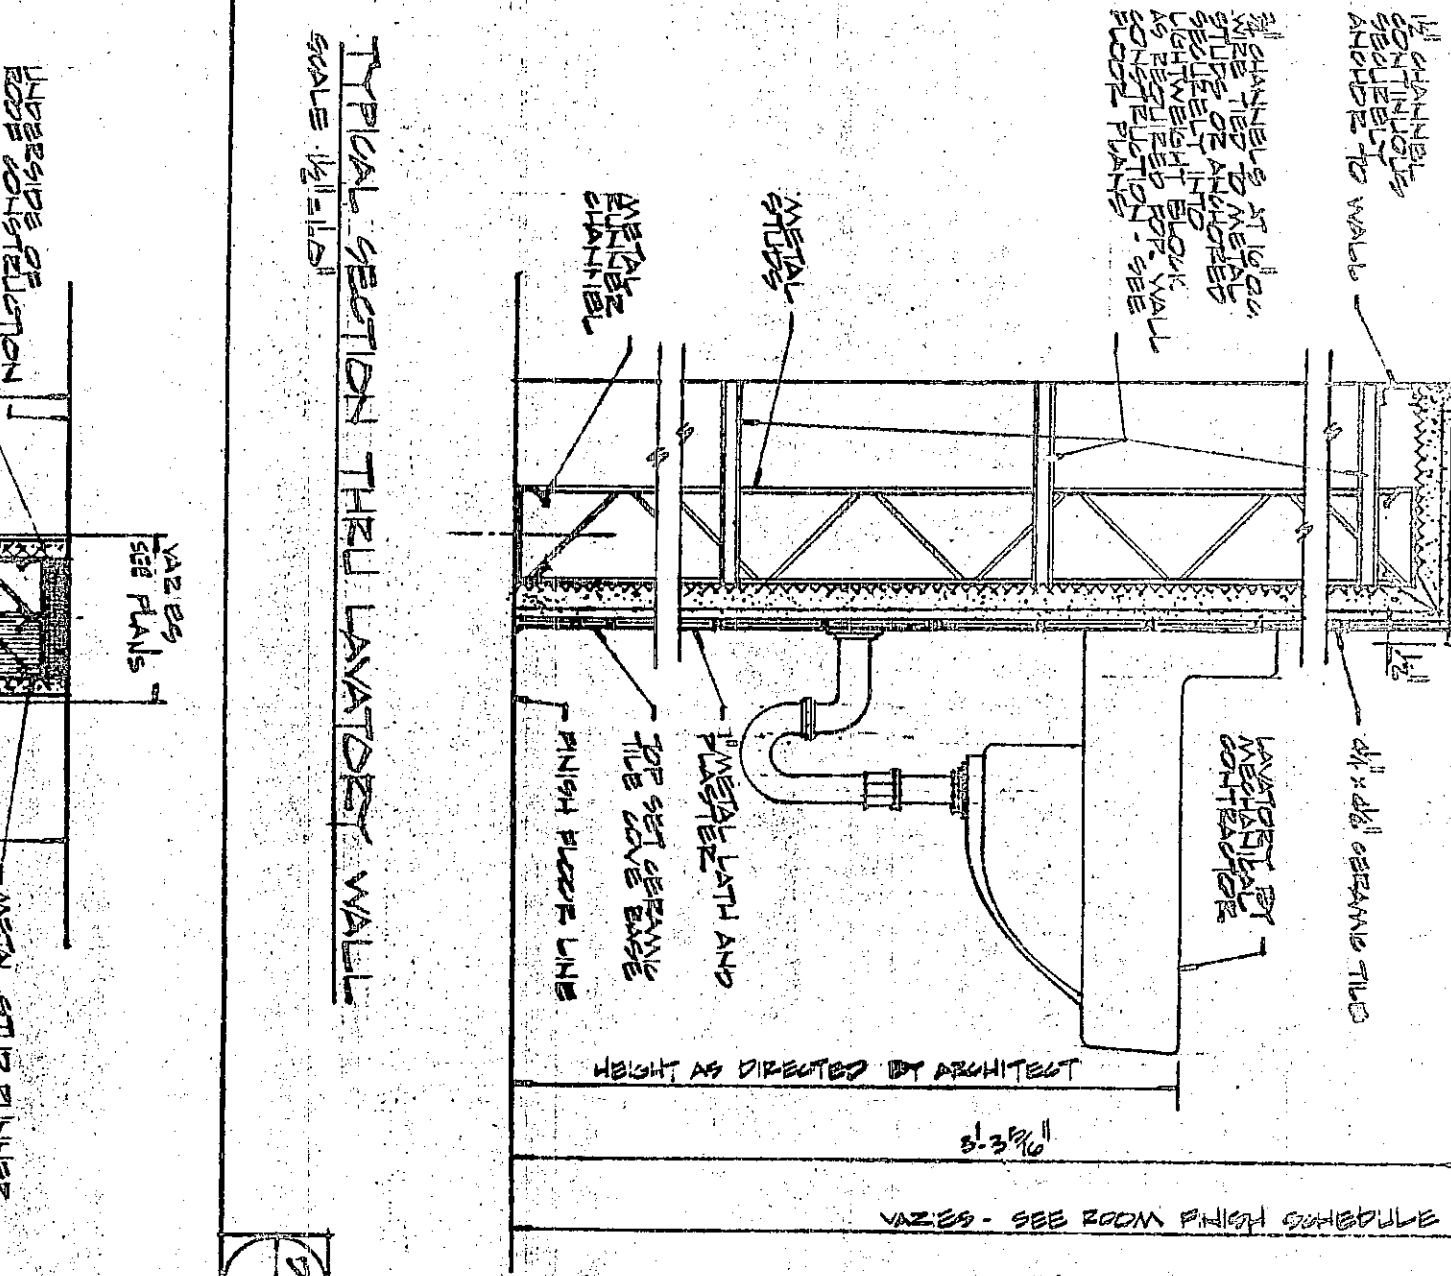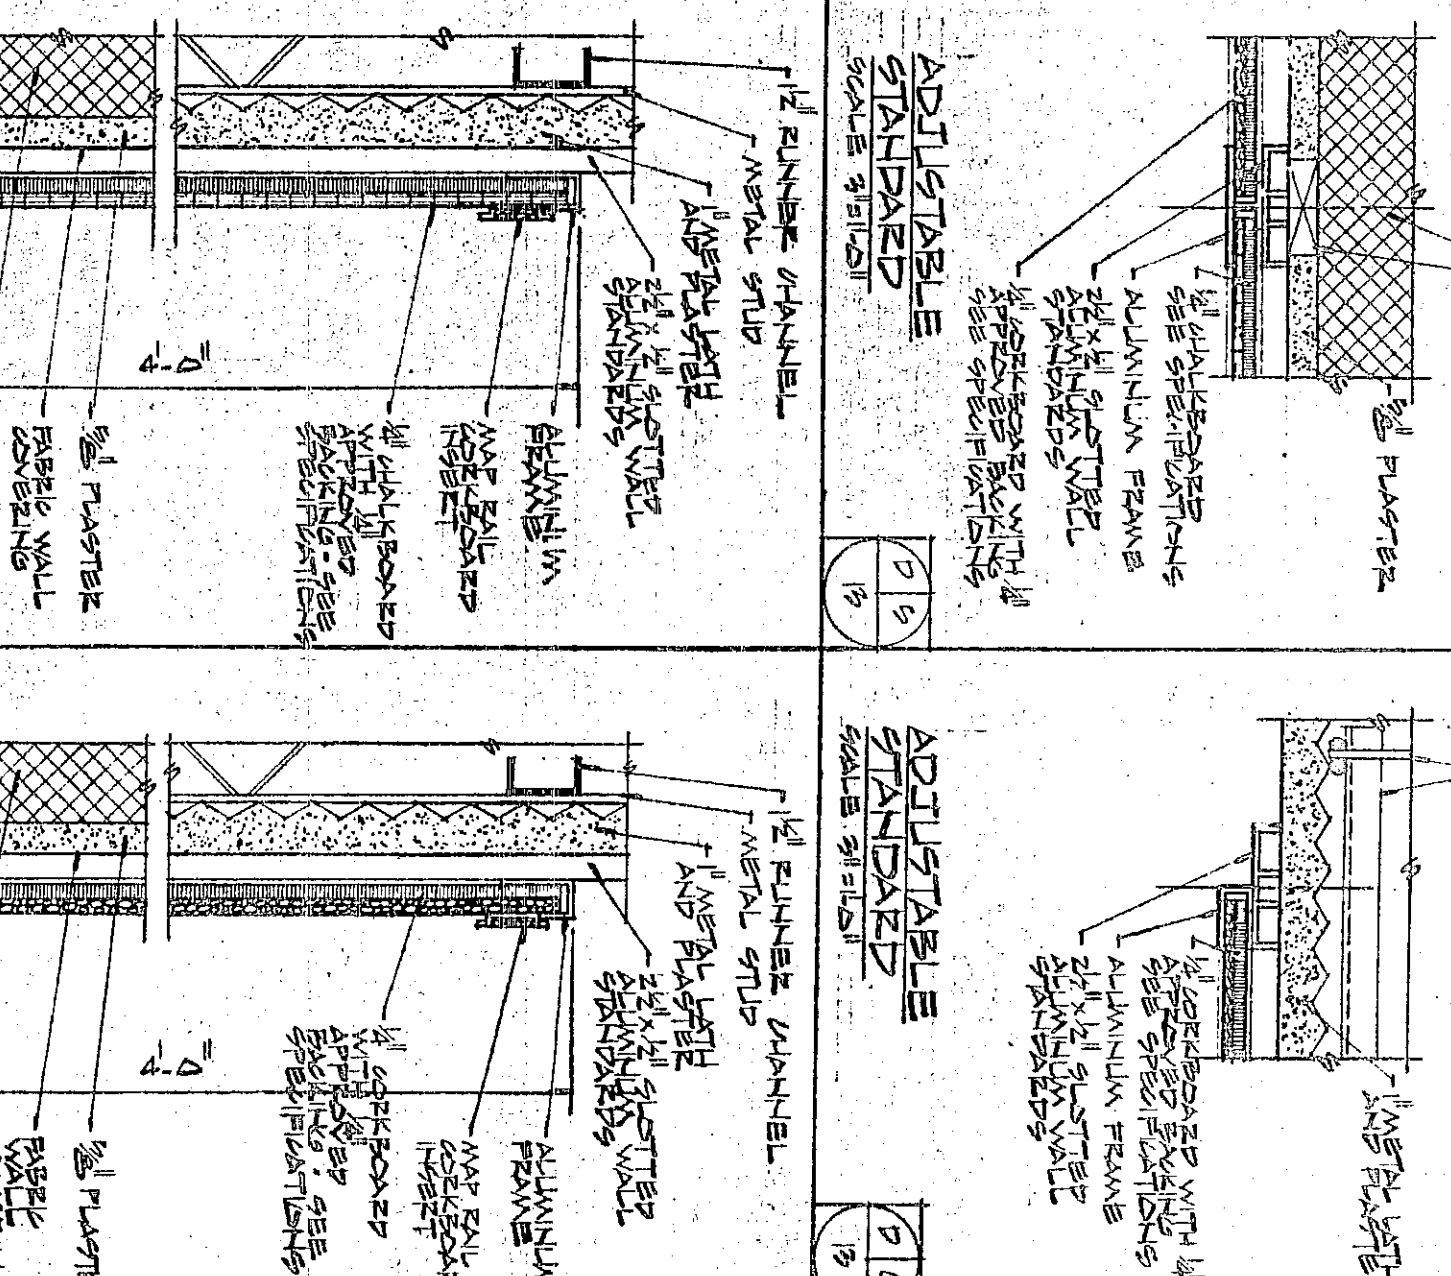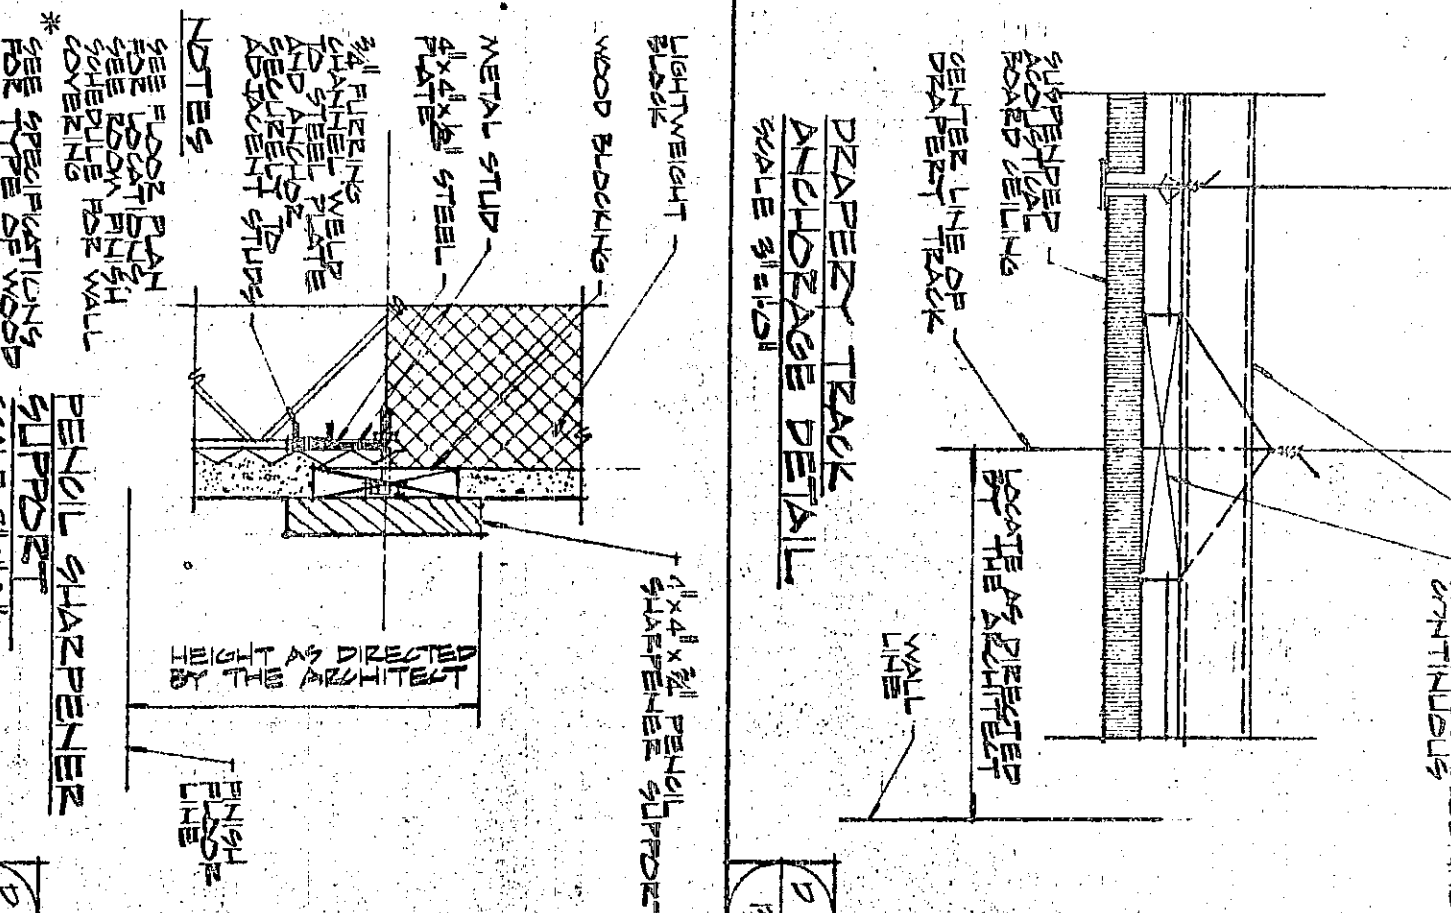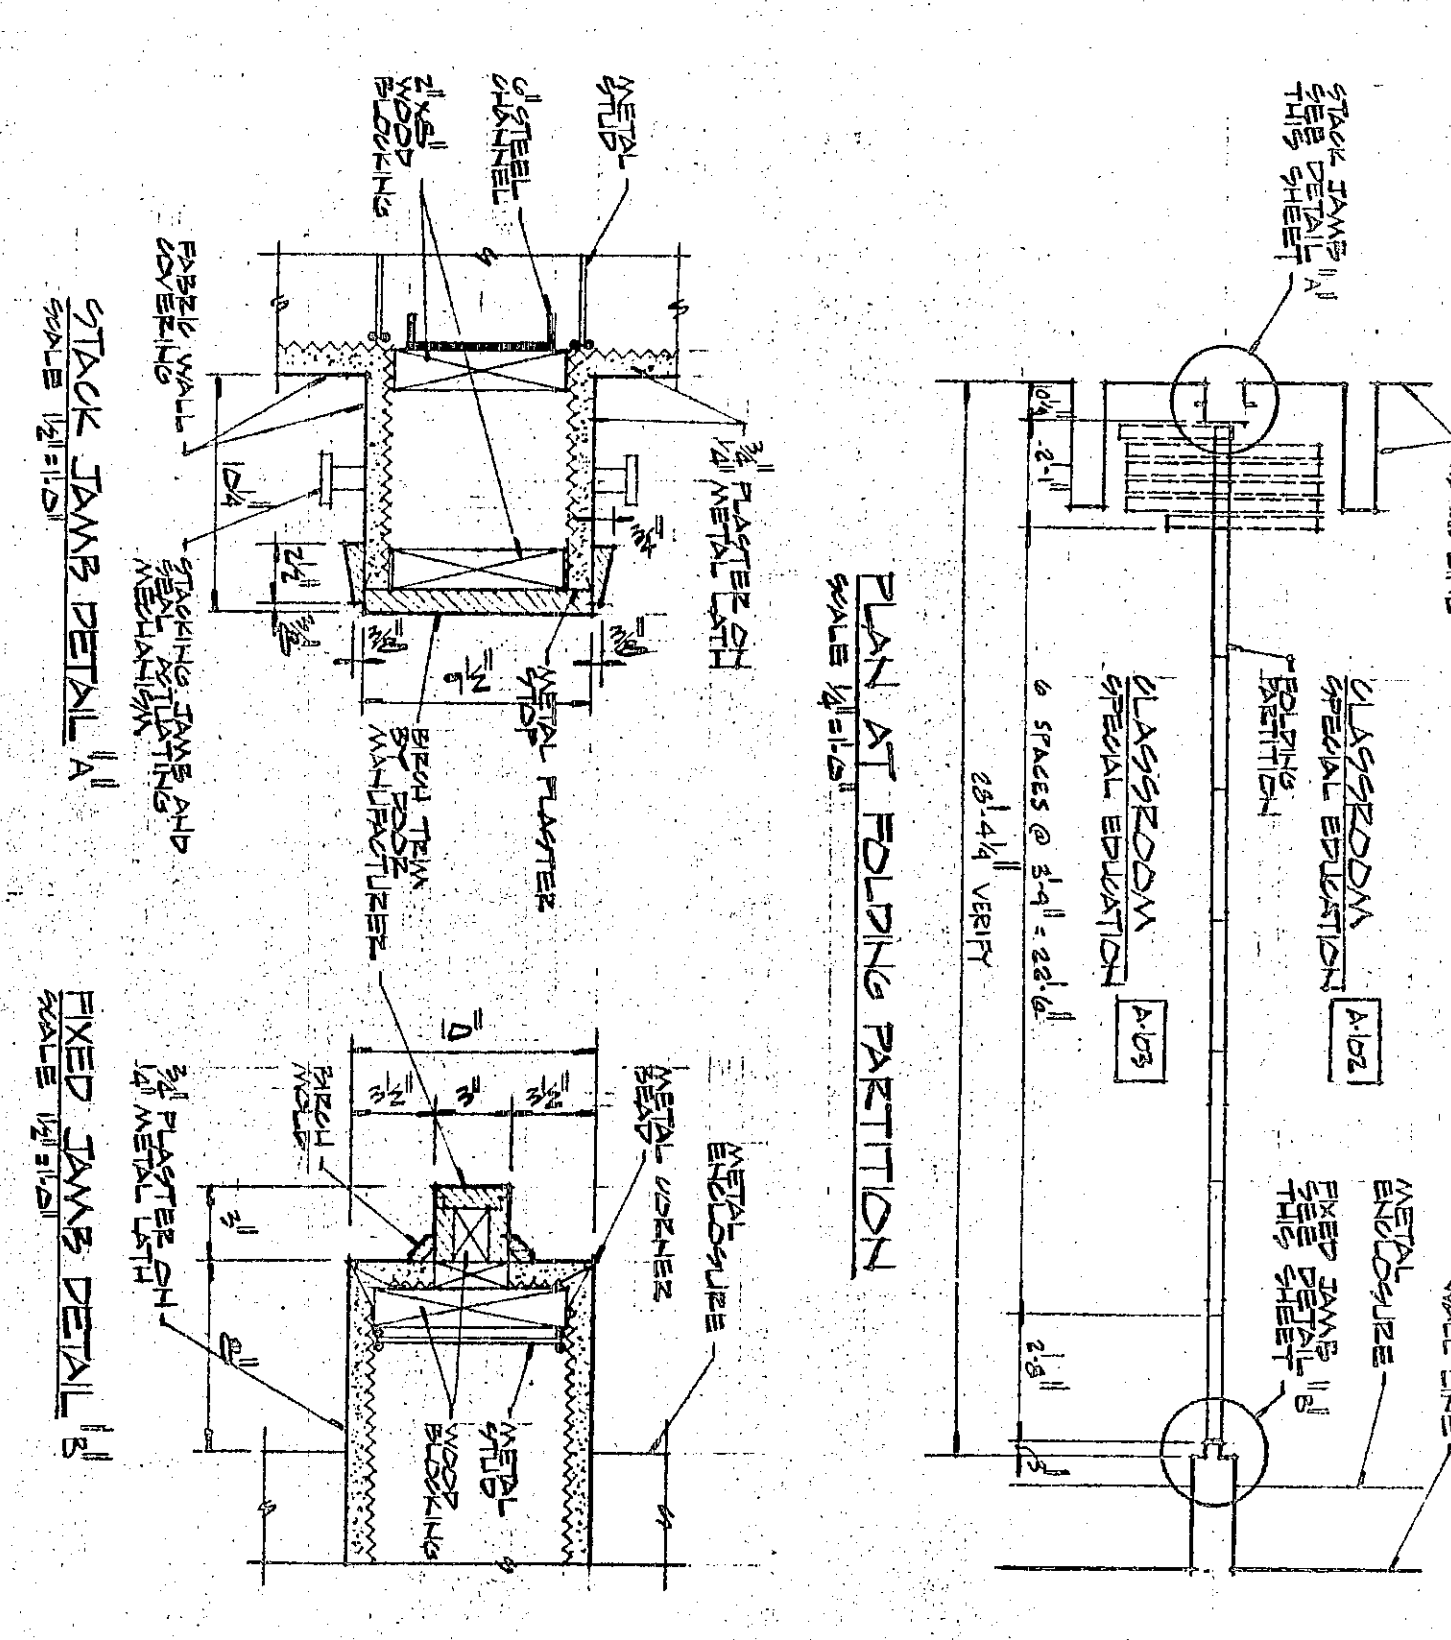

TYPICAL ADJUSTABLE WALL UNIT

