


PORTER AVE SCALE 1"=40'

INCLUDE IN BASE BID

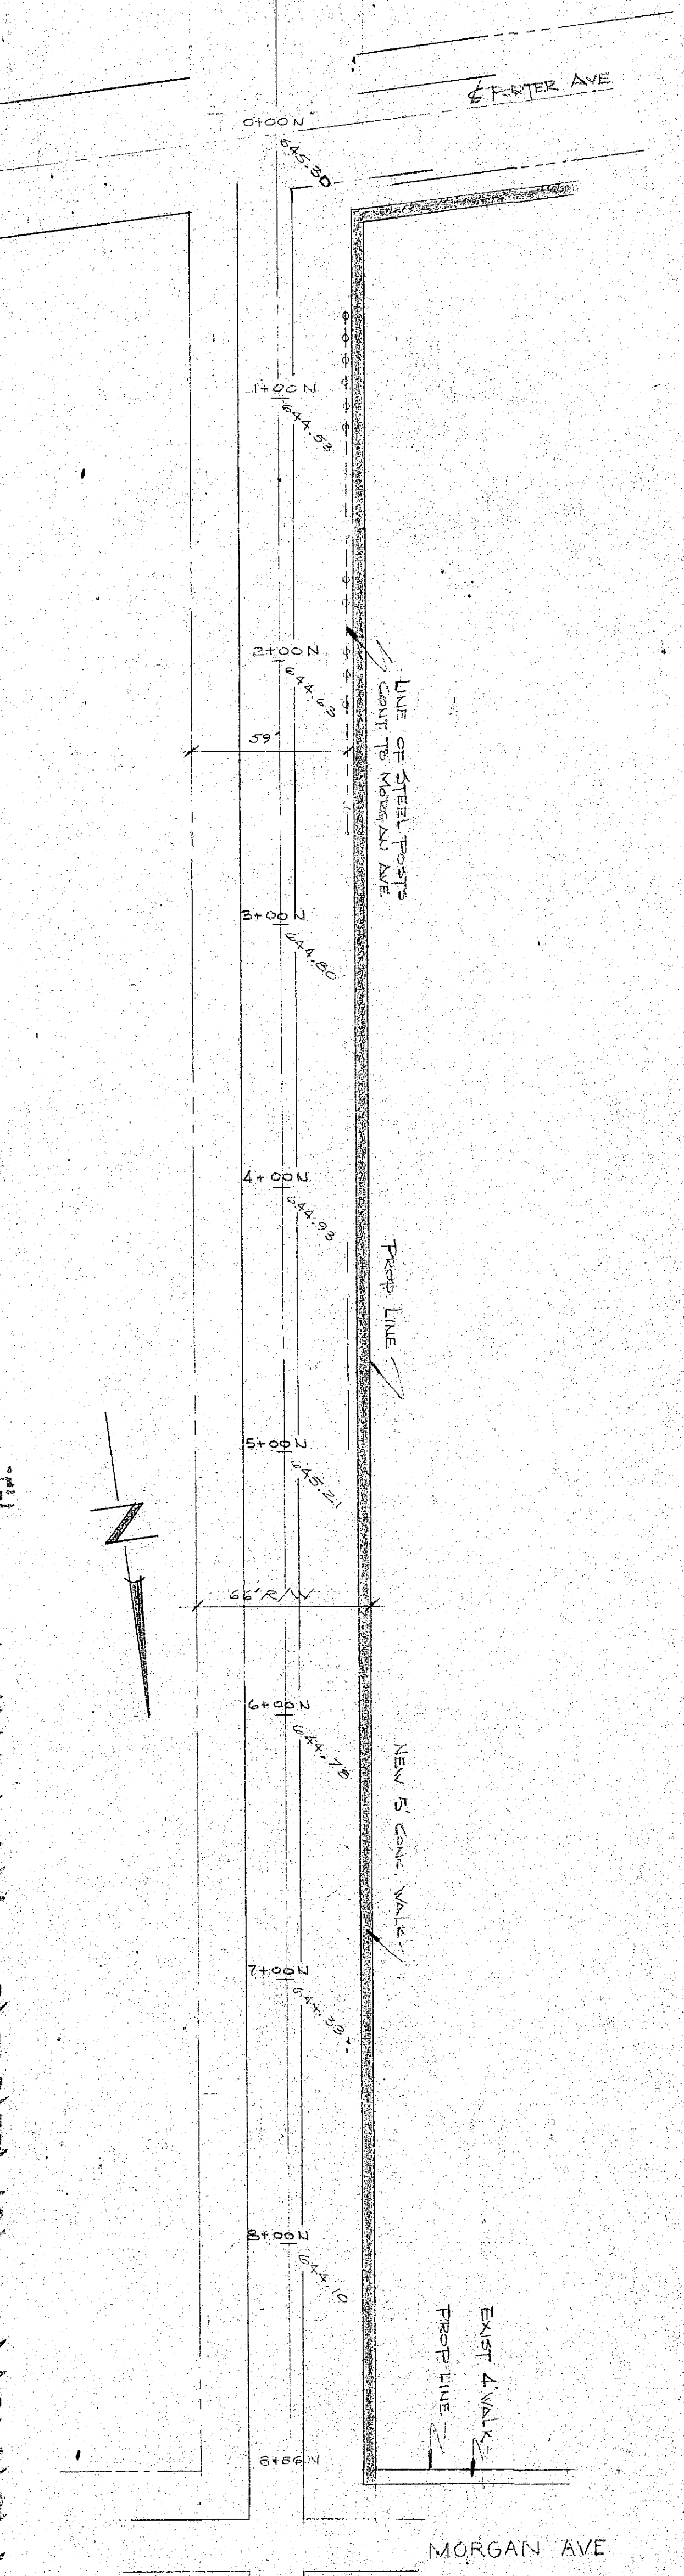


5TH - BETTMAN PORTER & MORGAN

1"=40'

INCLUDE IN BASE BID

SIDEWALK CONSTRUCTION 1971
DUNELAND SCHOOL CORP.

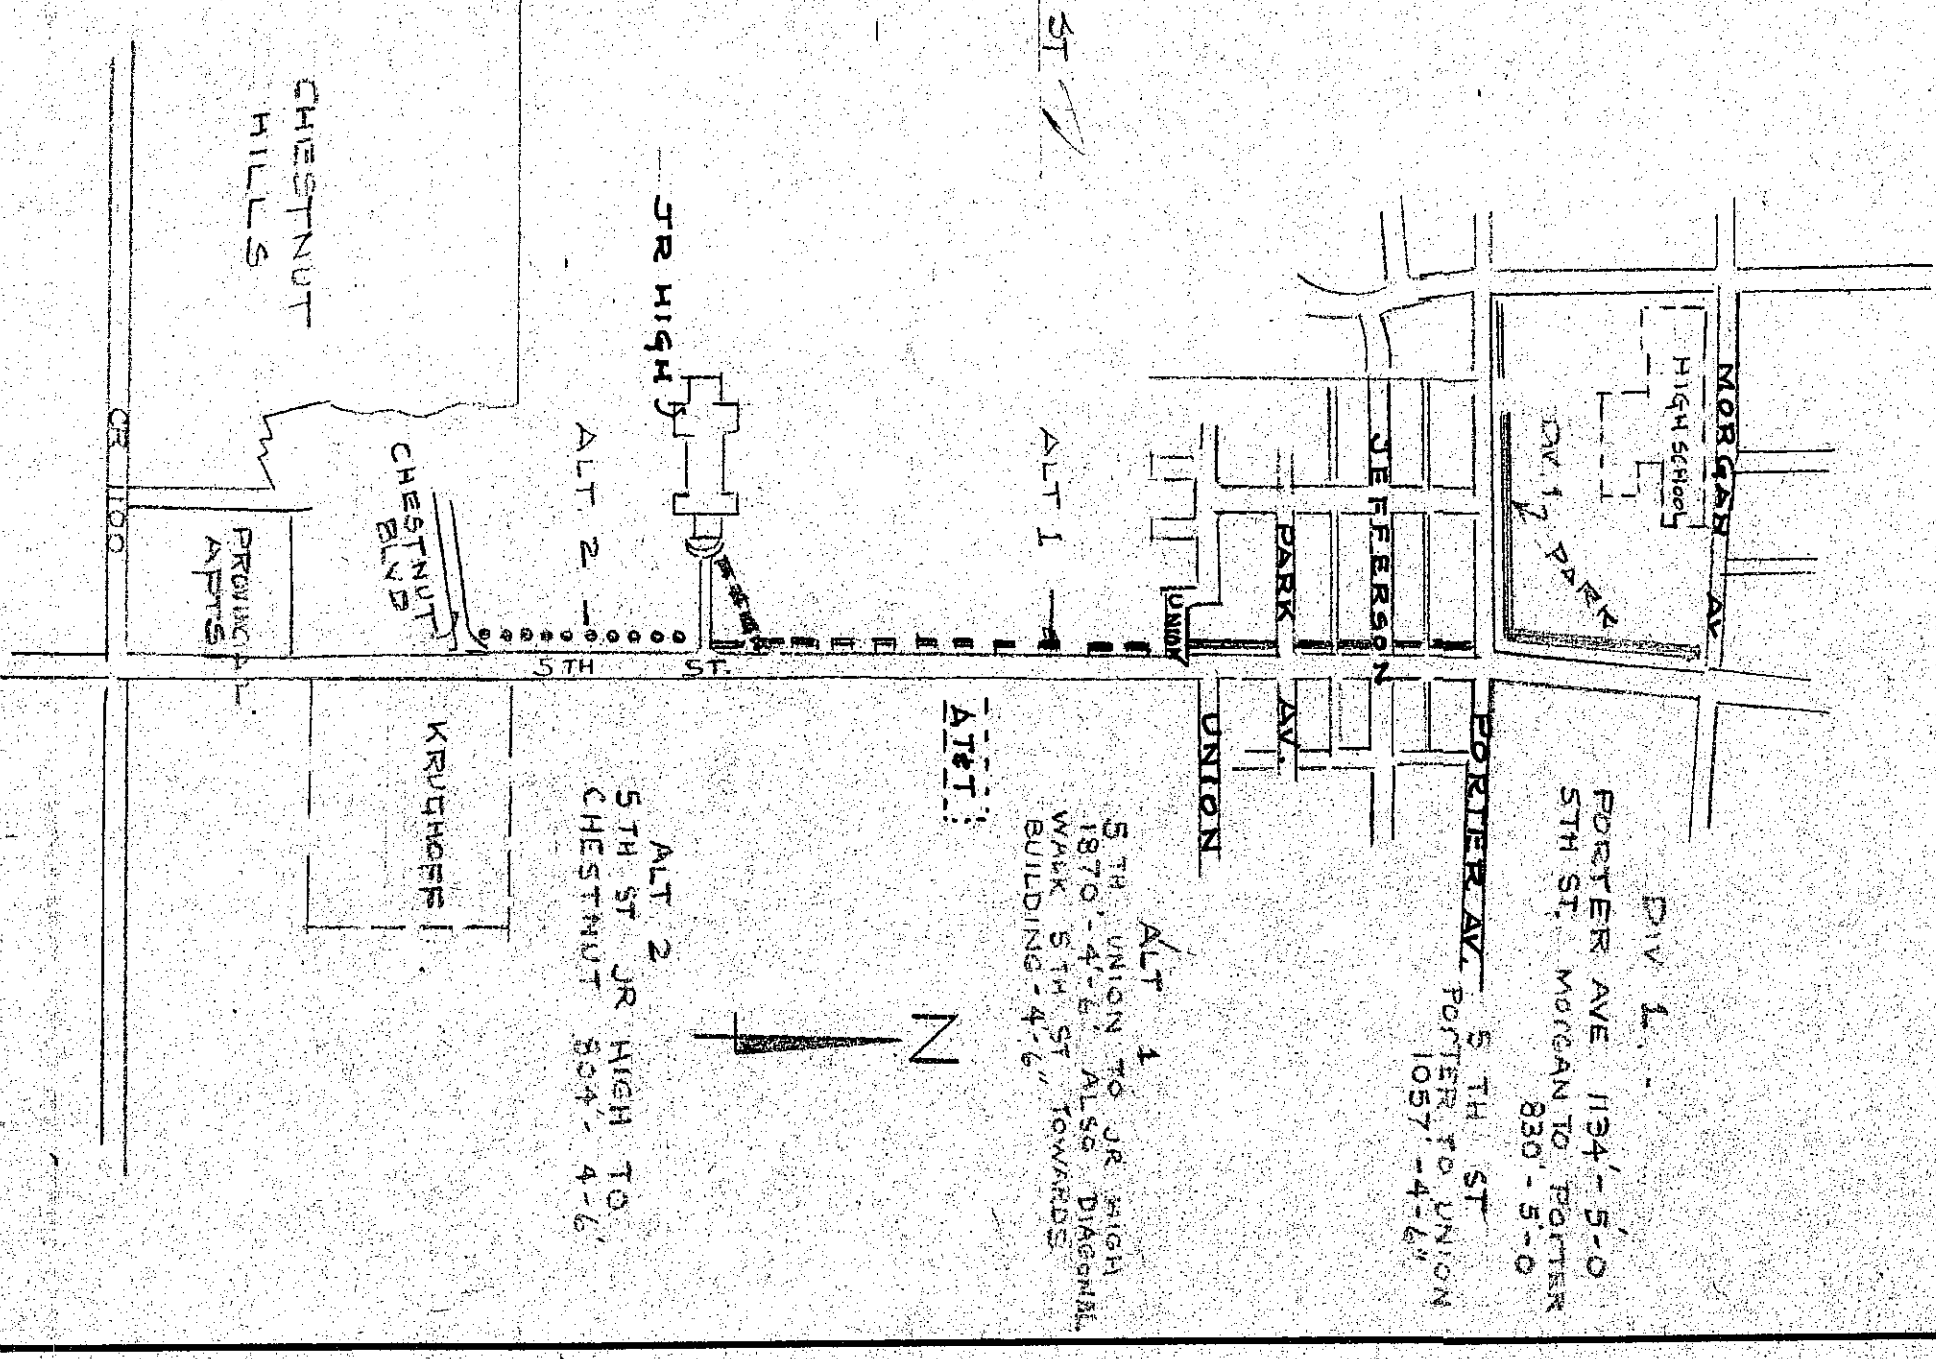

ORIENTATION PLAN

PROJECT: SIDEWALKS -	1 OF 5
BY: DUNELAND SCHOOL CORP.	
PORTER AVE FROM 5 TH ST TO 8 TH ST.	
5 TH STREET FROM PORTER AVE TO MORGAN AVE.	
PORTER AVE FROM EXISTING WALK TO 5 TH ST.	
CHESTER L. STEMP & ASSOCIATES	SCALE 1"=40'
PROFESSIONAL ENGINEER	UNEXPIRED
132 NORTH CALUMET ROAD, P.O. BOX 5	7-14-71
CHESTER, INDIANA 46304	EDUCATION
PHONE 419 926-1750	