


SEE NOTE "A" - SHEET 2
TYPICAL FOR CULVERT, DRIVES

BIDS DUE JUNE 5 1972





- NOTES:
- CONTRACTOR TO INCLUDE FOLLOWING ITEMS IN BID:
 - EXCAVATING
 - GRADING
 - TREE & STUMP REMOVAL
 - DRAINAGE SWALES
 - PIPING
 - CULVERTS - CLEAN & SHAPE SWALES BETWEEN
 - GRAVEL FOR DRIVES
 - CLEAN SAND
 - FILL DIRT
 - RETAINING WALL
 - PIPE RAILING OVER WALL
 - BITUMINOUS PAVING
 - CONCRETE WALKS
 - SEEDING TO BE DONE BY DUNELAND SCHOOL CORP.

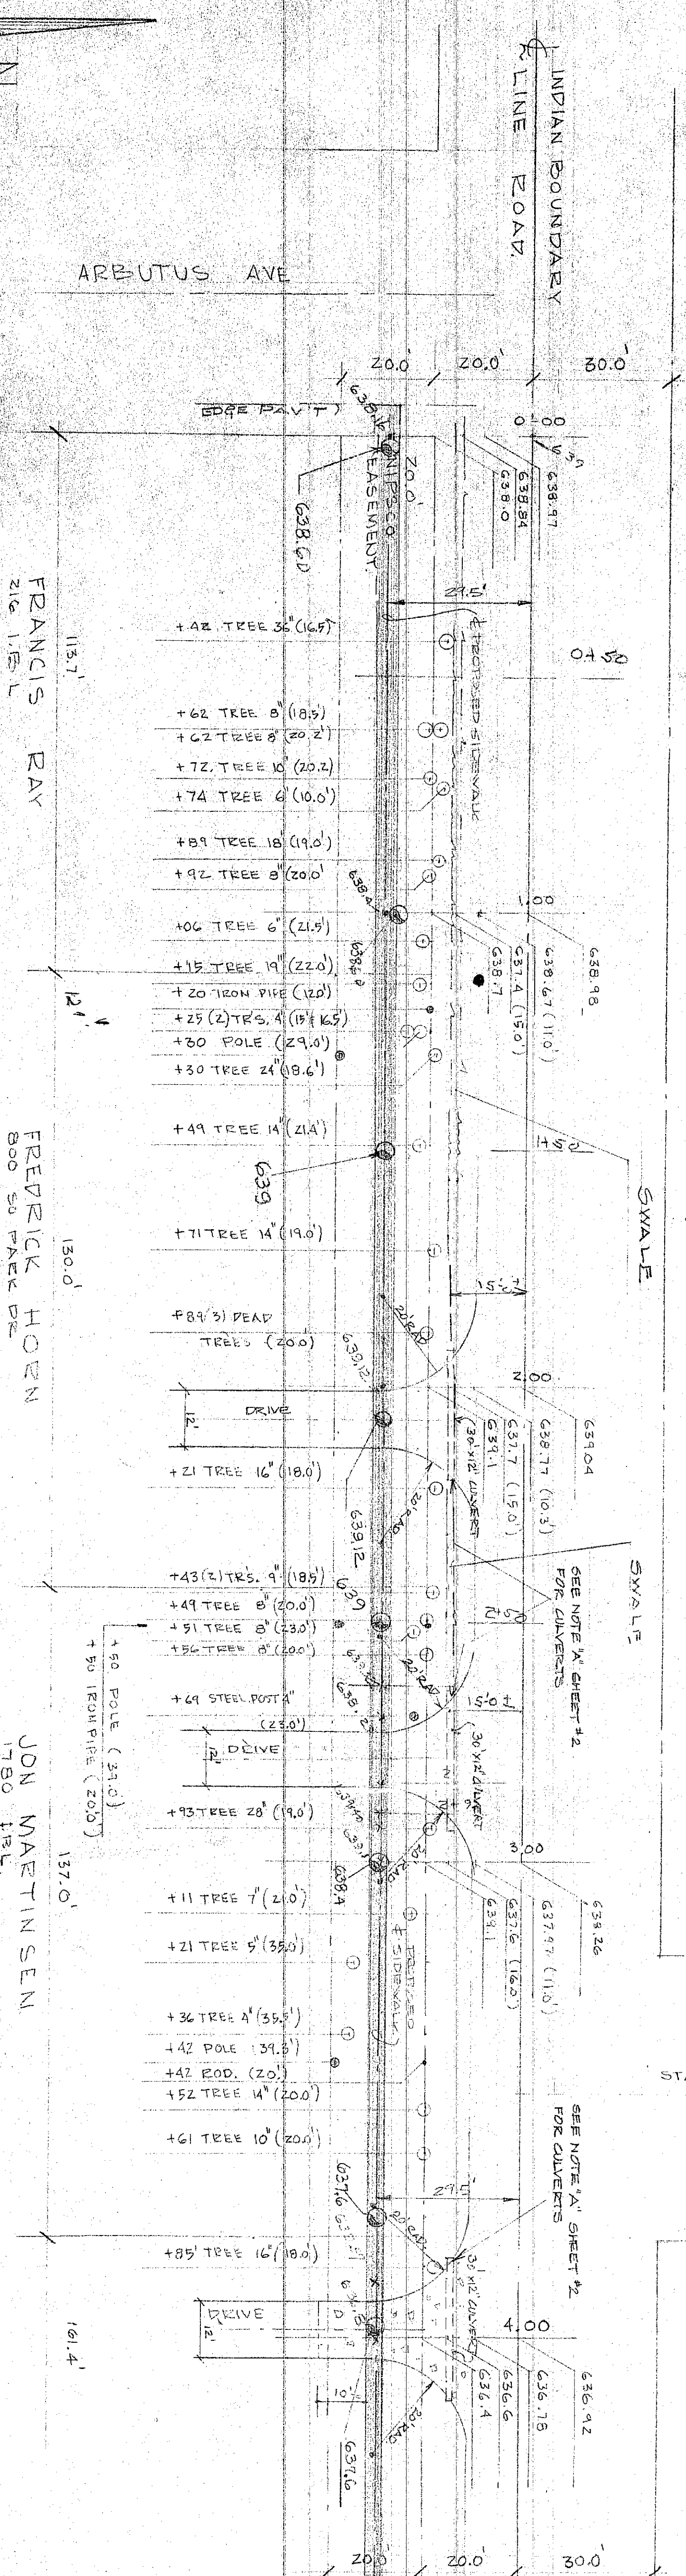

NORTH
1/2\"/>

ALL DIMENSIONS ARE FROM
SECTION LINE (1 & L)

INDIAN BOUNDARY LINE RD. ARBUTUS AVE TO STARWOOD DR. 0+00 TO 4+00

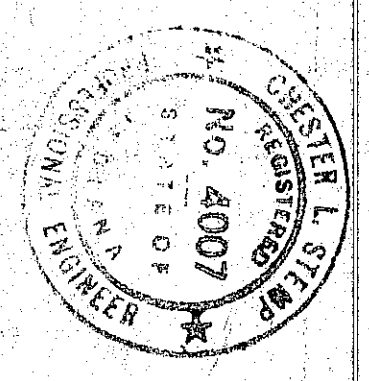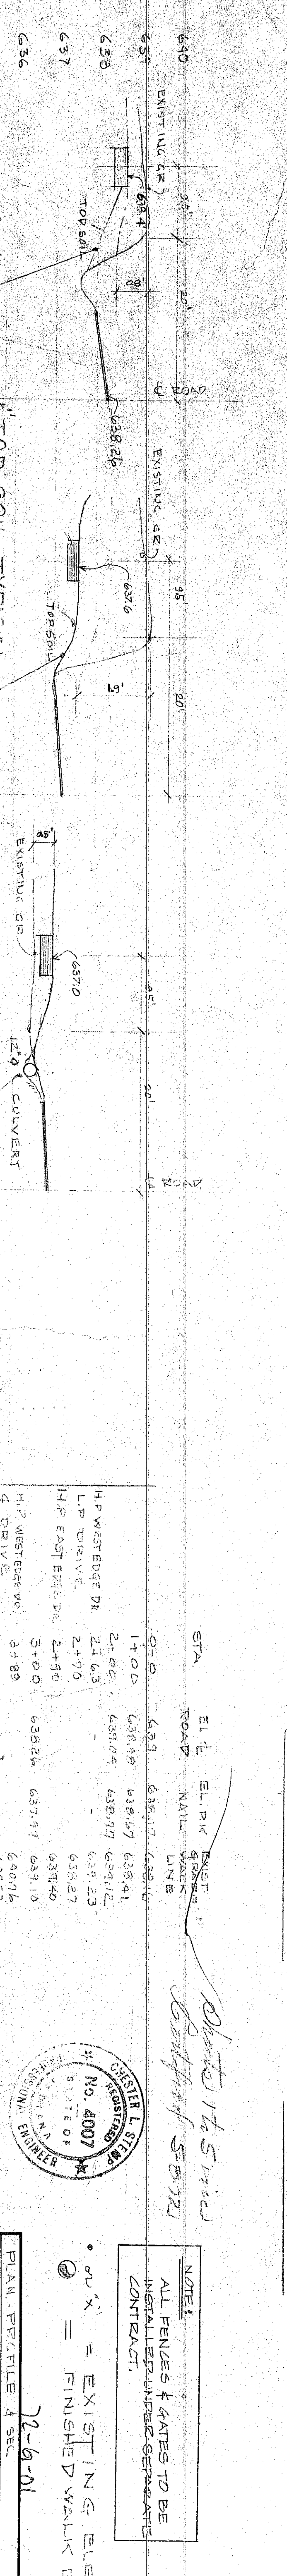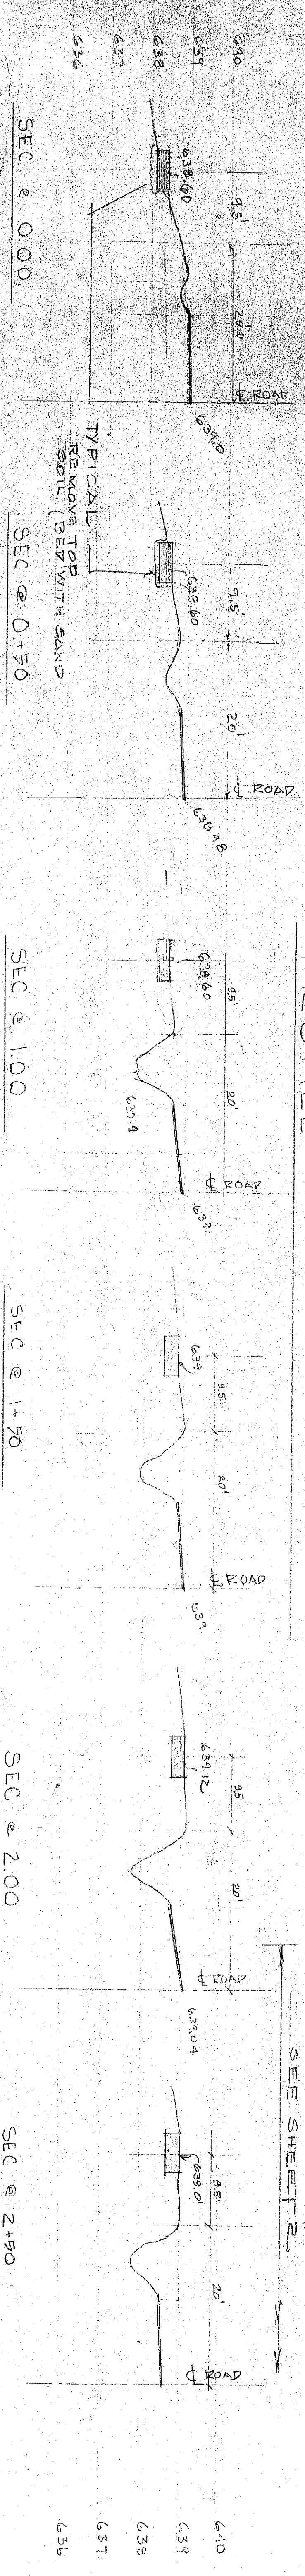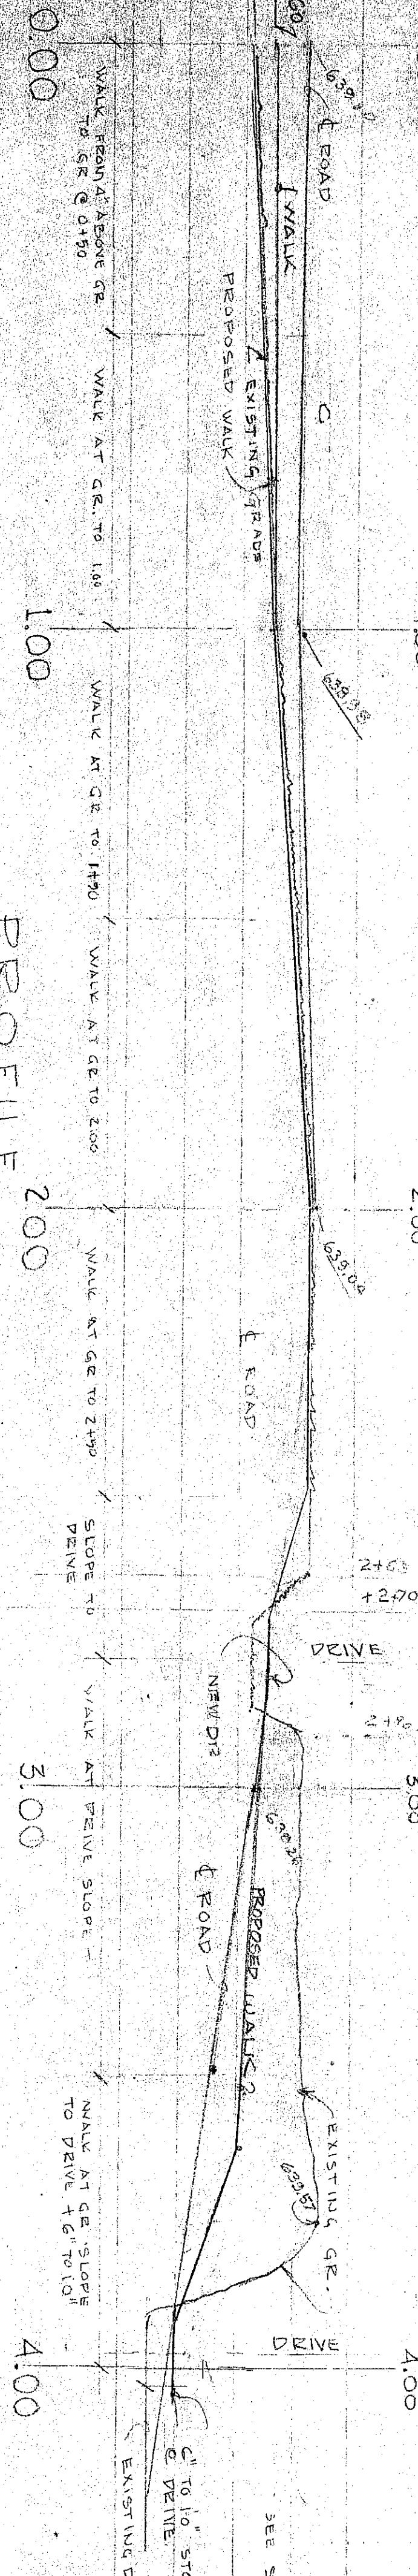

NOTE:
ALL FENCES & GATES TO BE
INSTALLED UNDER CONTRACT.

PLAN: PROFILE & SEC.
STA. 0+00 TO STA. 4+00

BRUMMITT SCHOOL WALKS
CHESTER TOWN

LEGEND
X EXISTING ELEVATION
O FINISH ELEVATION

CHESTER L. STEMPE & ASSOCIATES
PROFESSIONAL ENGINEERS
132 NORTH CALUMET ROAD, P.O. BOX 5
CHESTER TOWN, INDIANA 46704
PHONE 219 326-1790