




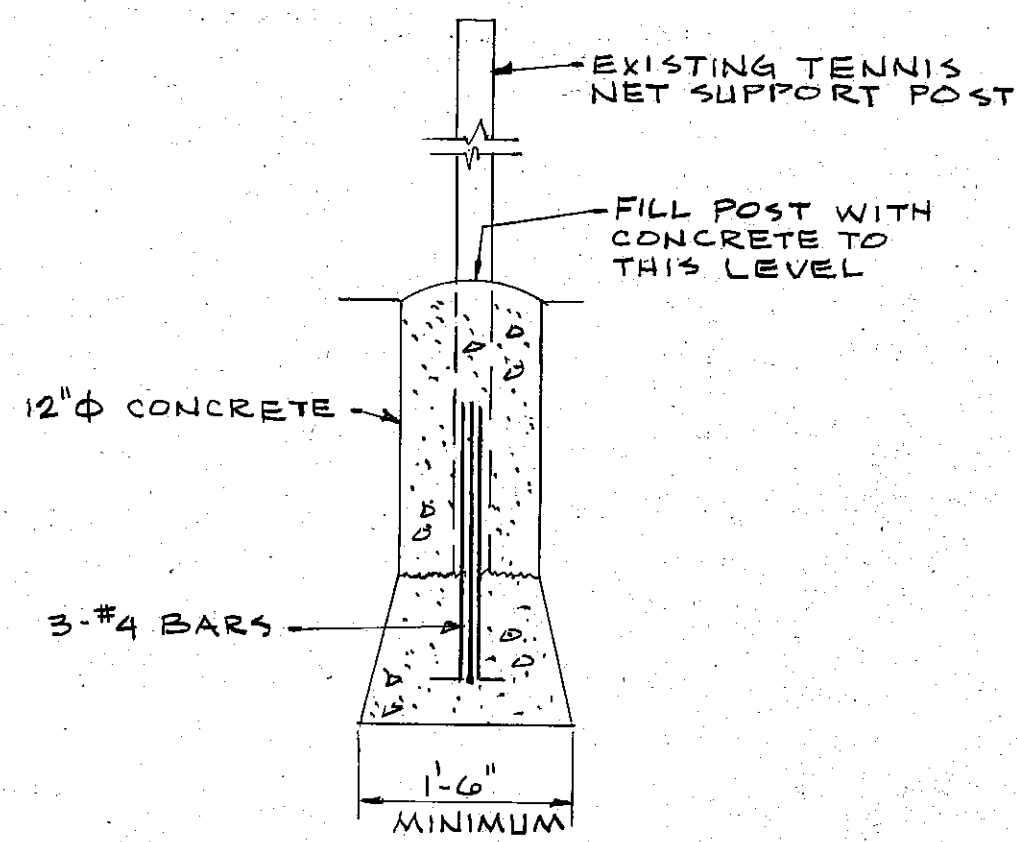


DETAIL D1

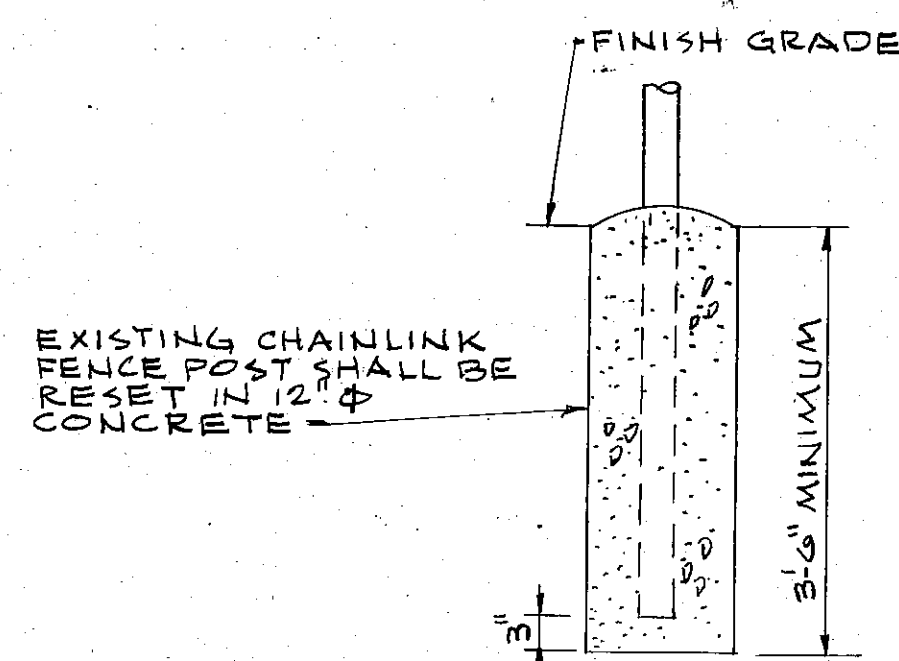


DETAIL D2

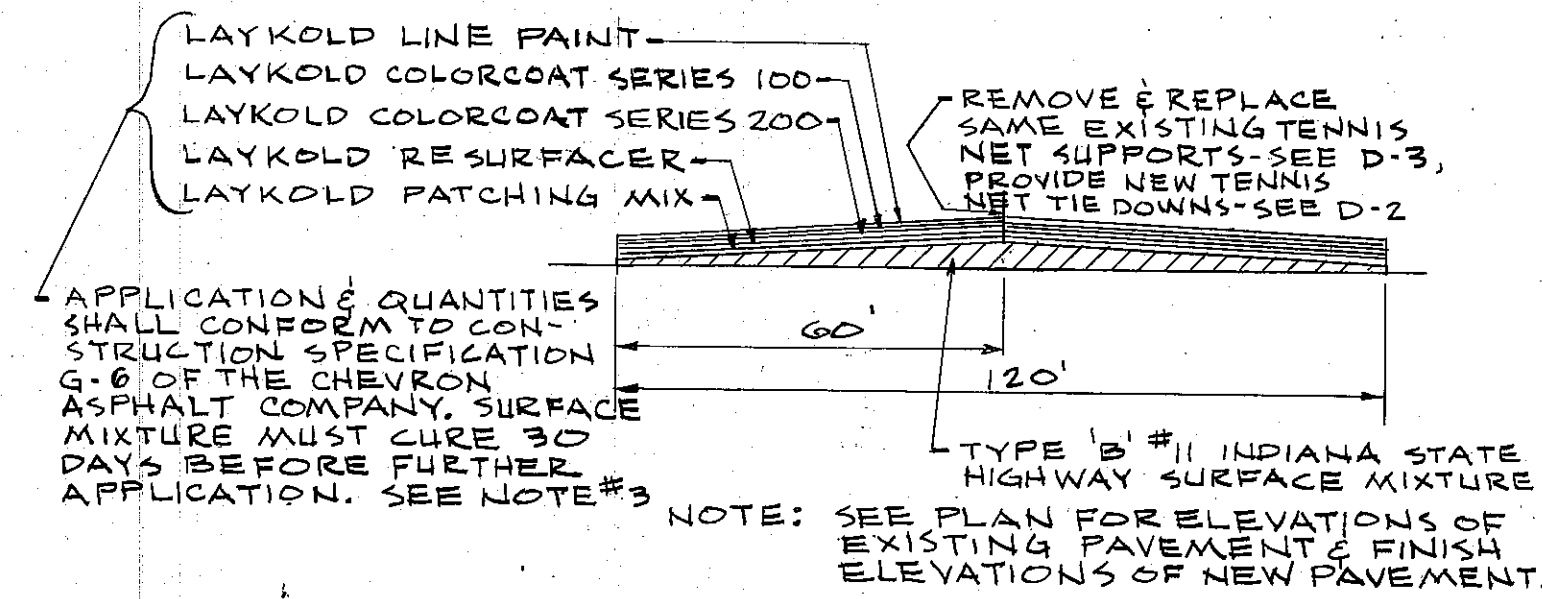


SECTION S1

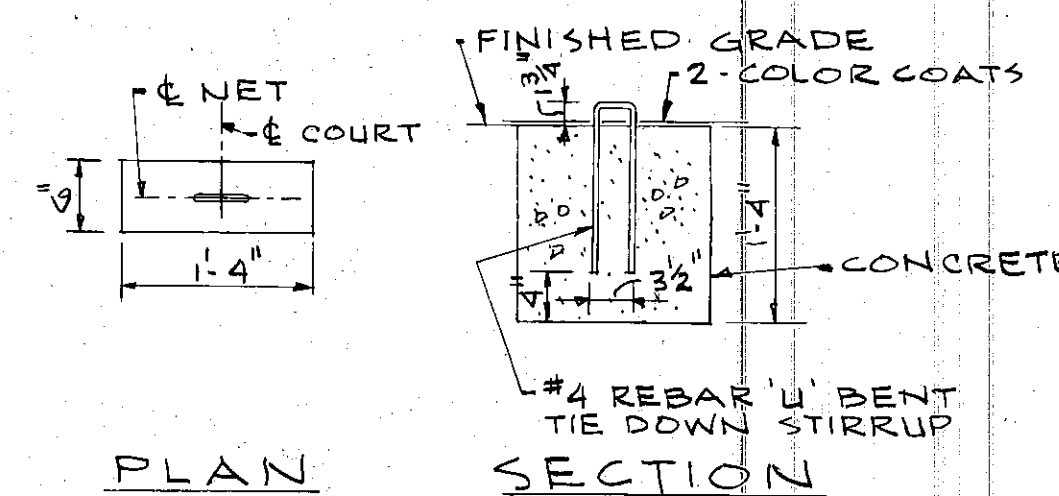

PLAN SECTION

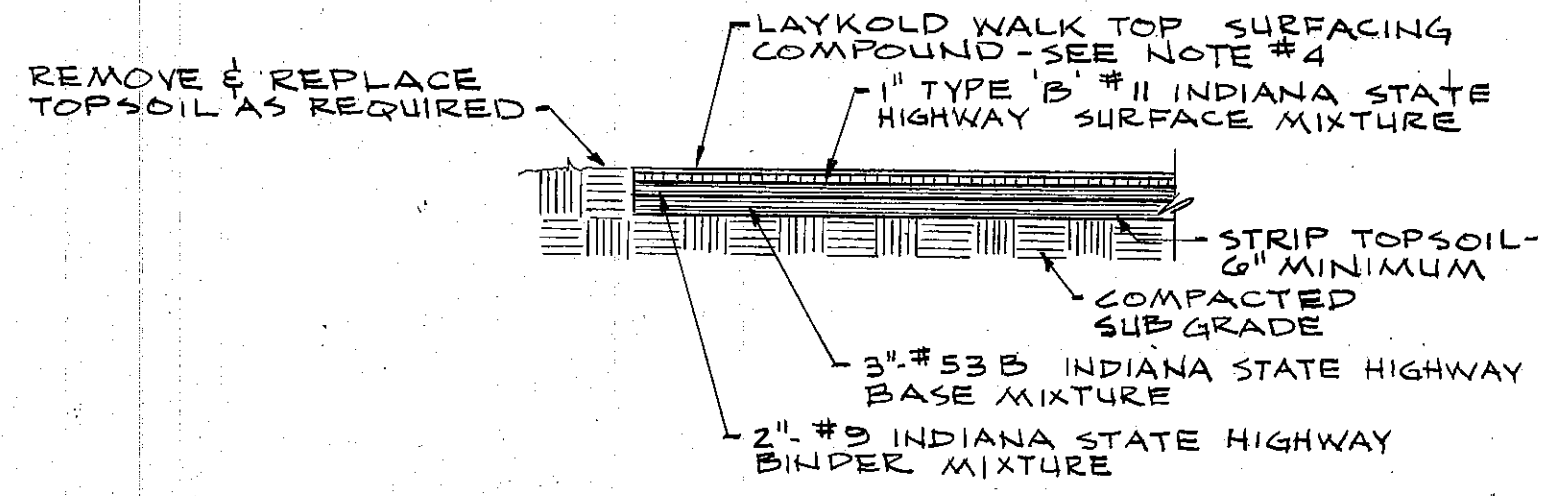


SECTION S2 (ALTERNATE #1)

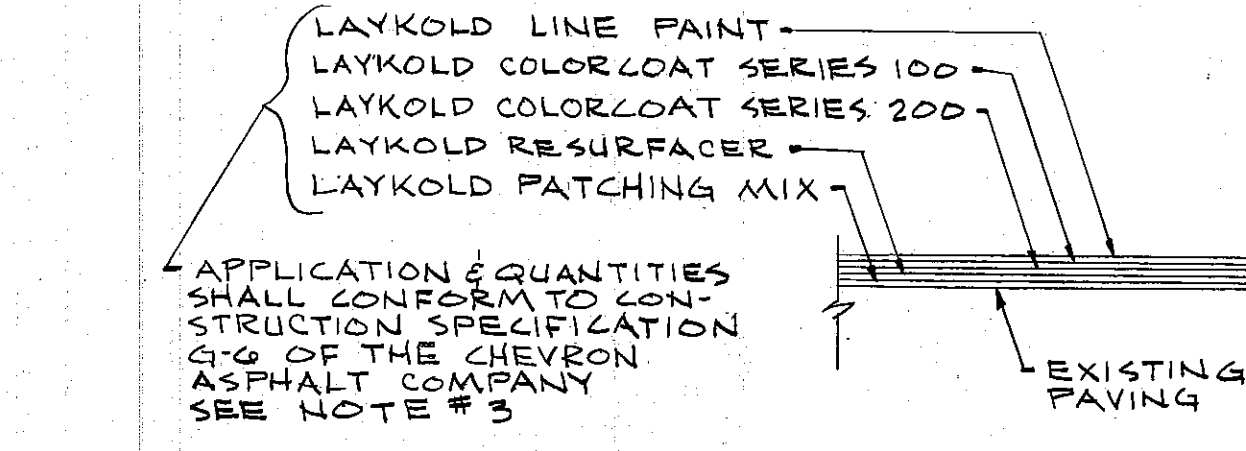


SECTION S3


- NOTES
- Owner will reset basketball backstops.
 - Remove basketball backstop and patch pavement.
 - Apply patching mix as required so that courts after flooding will have no birdbaths which will cover a dime.
 - Walktop Surfacing Compound shall be in accordance with Chevron Asphalt Construction Specification G-26.
 - Remove existing topsoil for 10' width from south and west fence lines. Replace at grade to provide positive drainage away from pavement.
 - Remove and reset all existing tennis net supports (5 pairs). See D1.
 - Excess topsoil may be wasted on the site where directed by the Owner.
 - Fill crack in existing pavement with patching mix.
 - Fill as required against new pavement surface.
 - Saw cut existing paving as required to make smooth joint with new paving.
 - Seal existing pavement with Laykold Walk-Top Surfacing Compound.
 - All work in Notes 2, 10, and 11 and Section S2 is in Alternate #1 to the Base Bid.

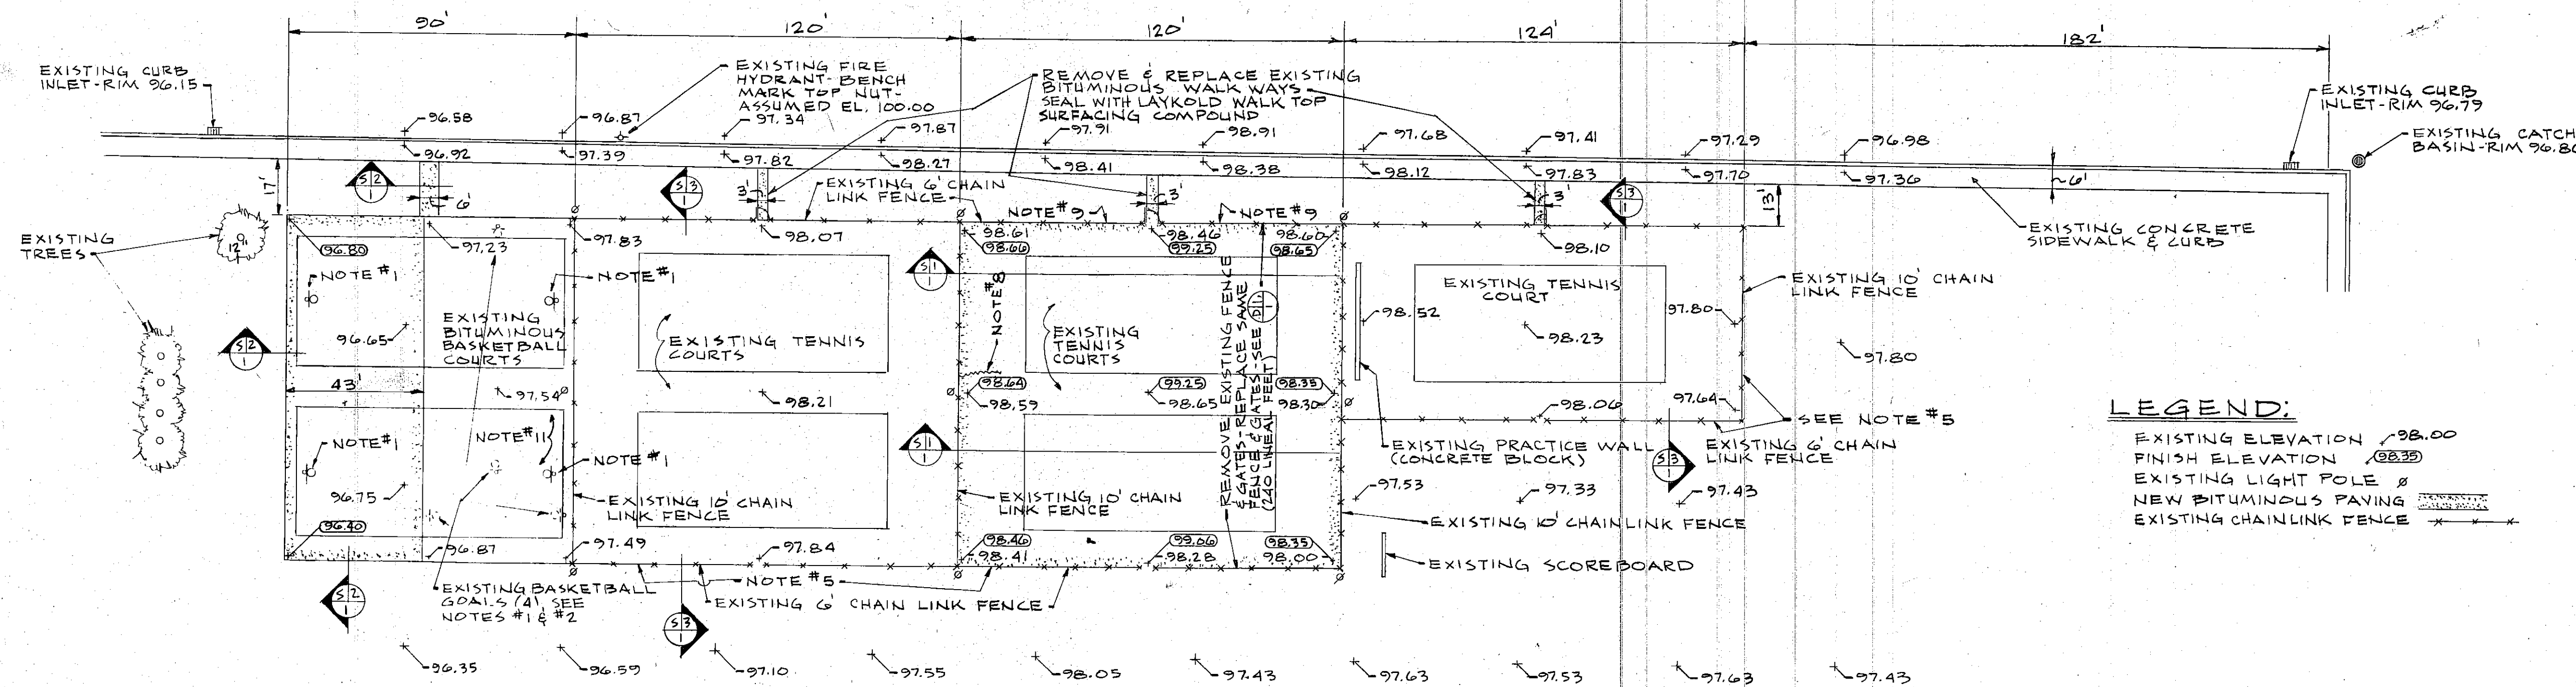

PLOT PLAN
SCALE - 1"=30'

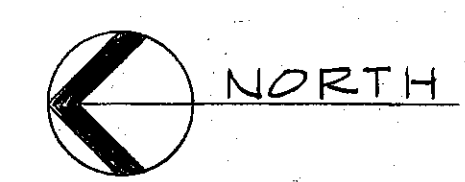

- LEGEND:
- EXISTING ELEVATION 98.00
 - FINISH ELEVATION 98.35
 - EXISTING LIGHT POLE
 - NEW BITUMINOUS PAVING
 - EXISTING CHAINLINK FENCE

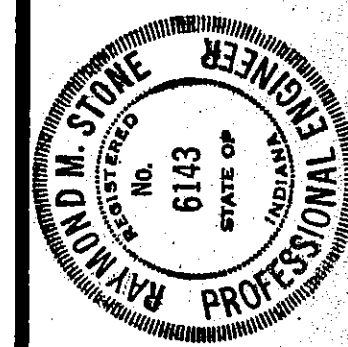

EVERETT · I · BROWN COMPANY
ARCHITECTS
ENGINEERS
INDIANAPOLIS, INDIANA · 46241
5500 WEST BRADBURY AVENUE ·
PARK FLETCHER ·
CHESTERTON HIGH SCHOOL TE
DUNELAND SCHOOLS
COURTS

PROJECT	2777	DATE	6-23-77	REVISED	
NO. 1					
OF 8					