

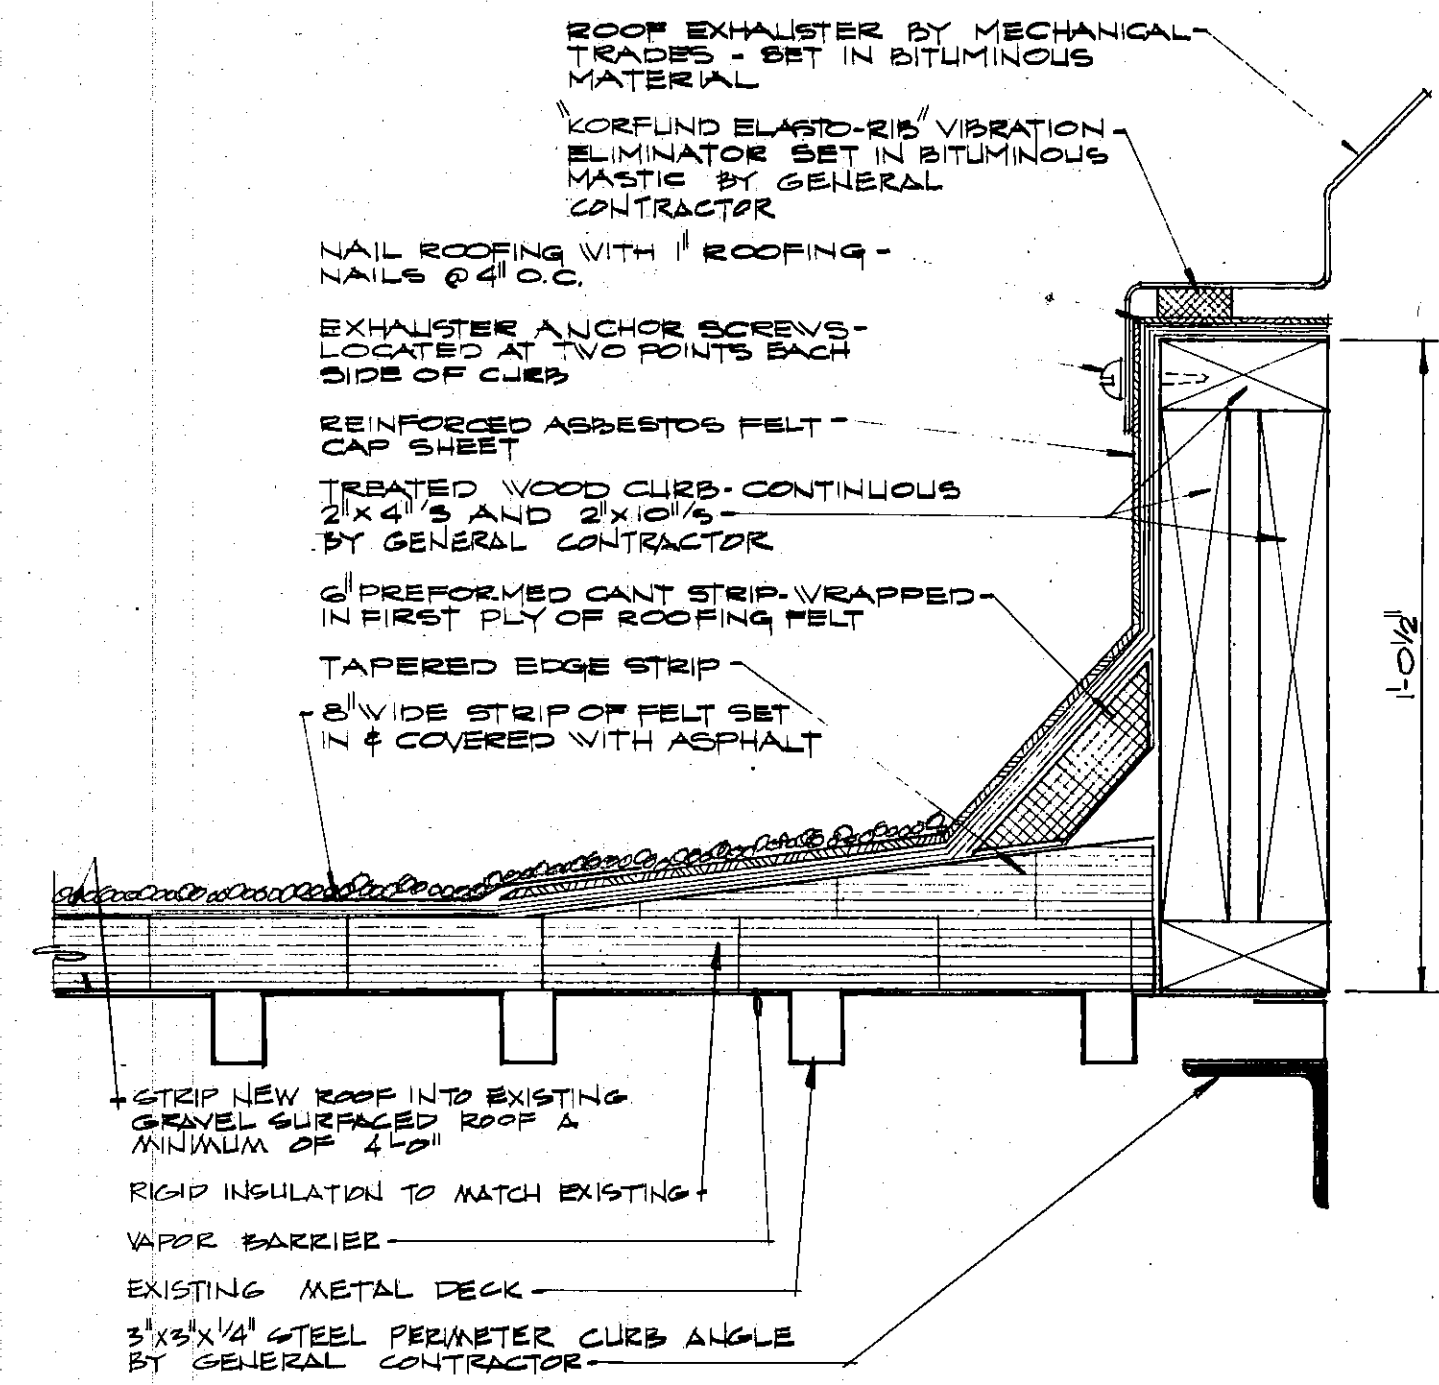
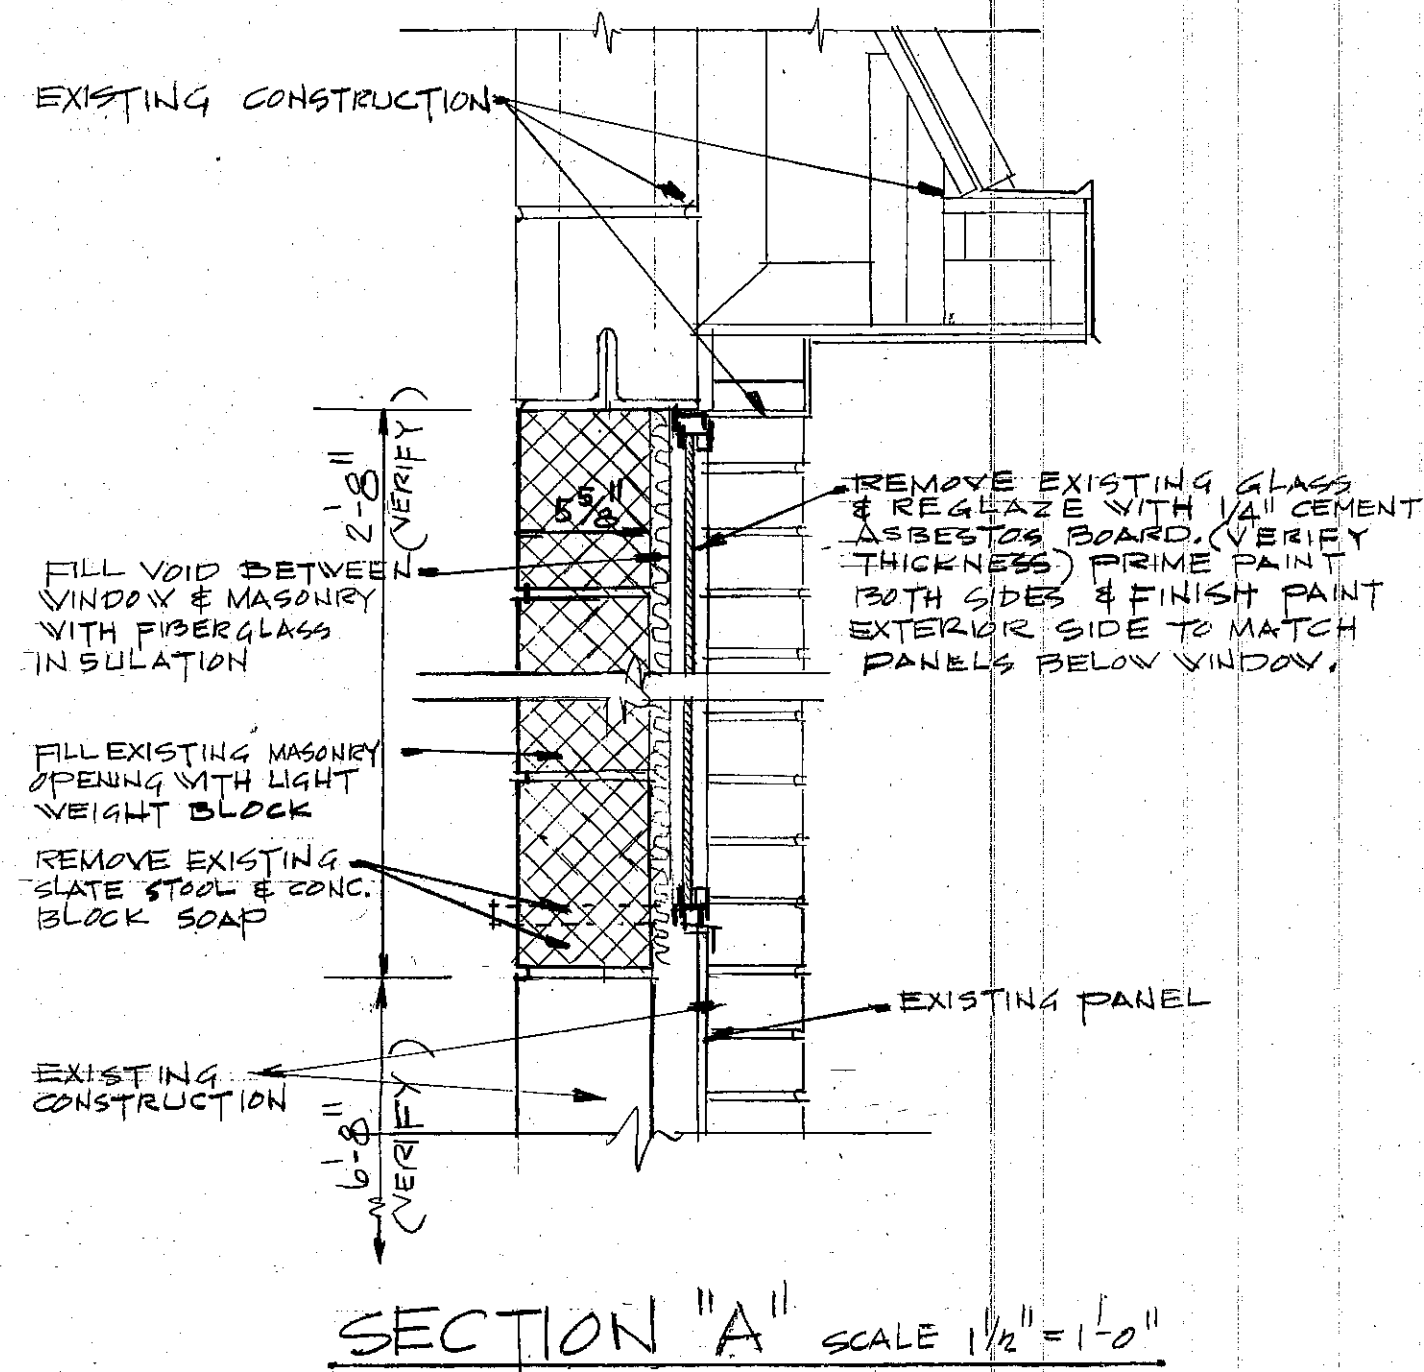
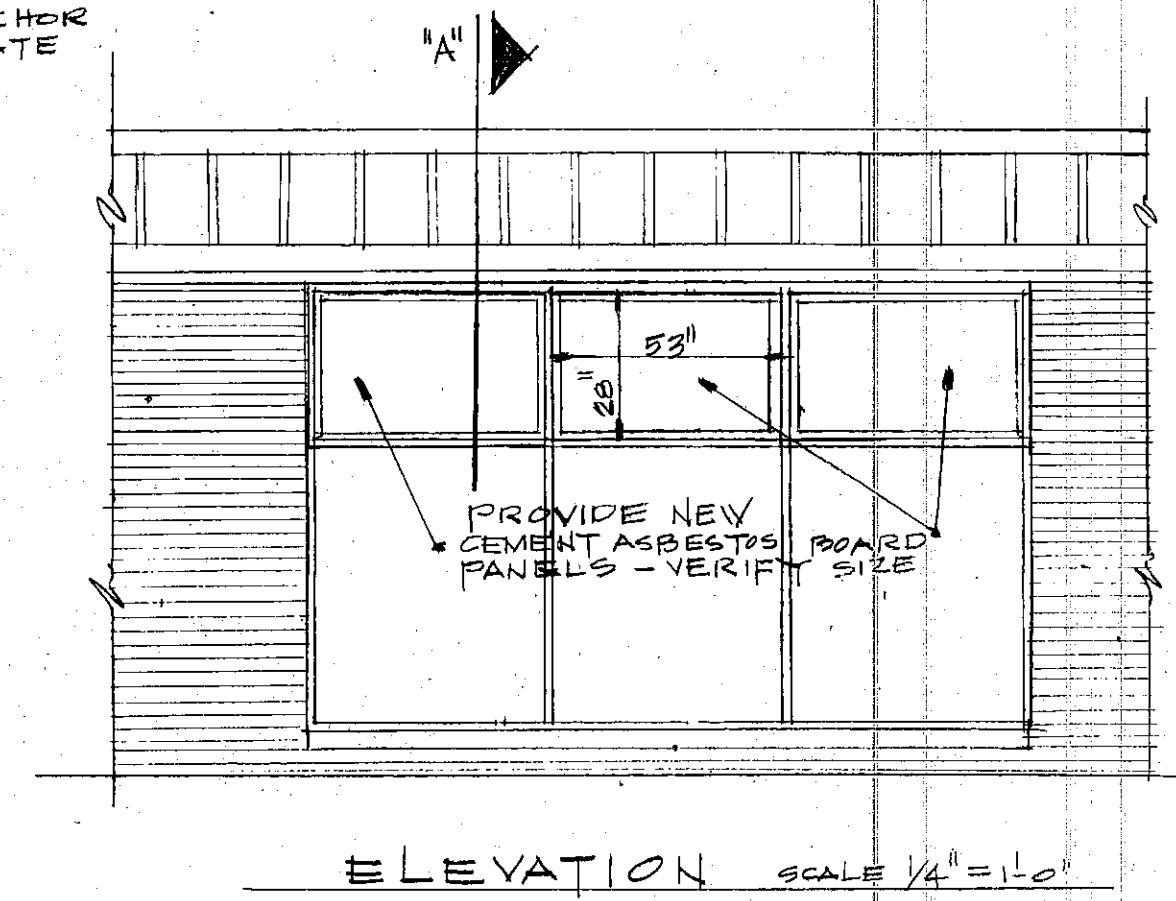


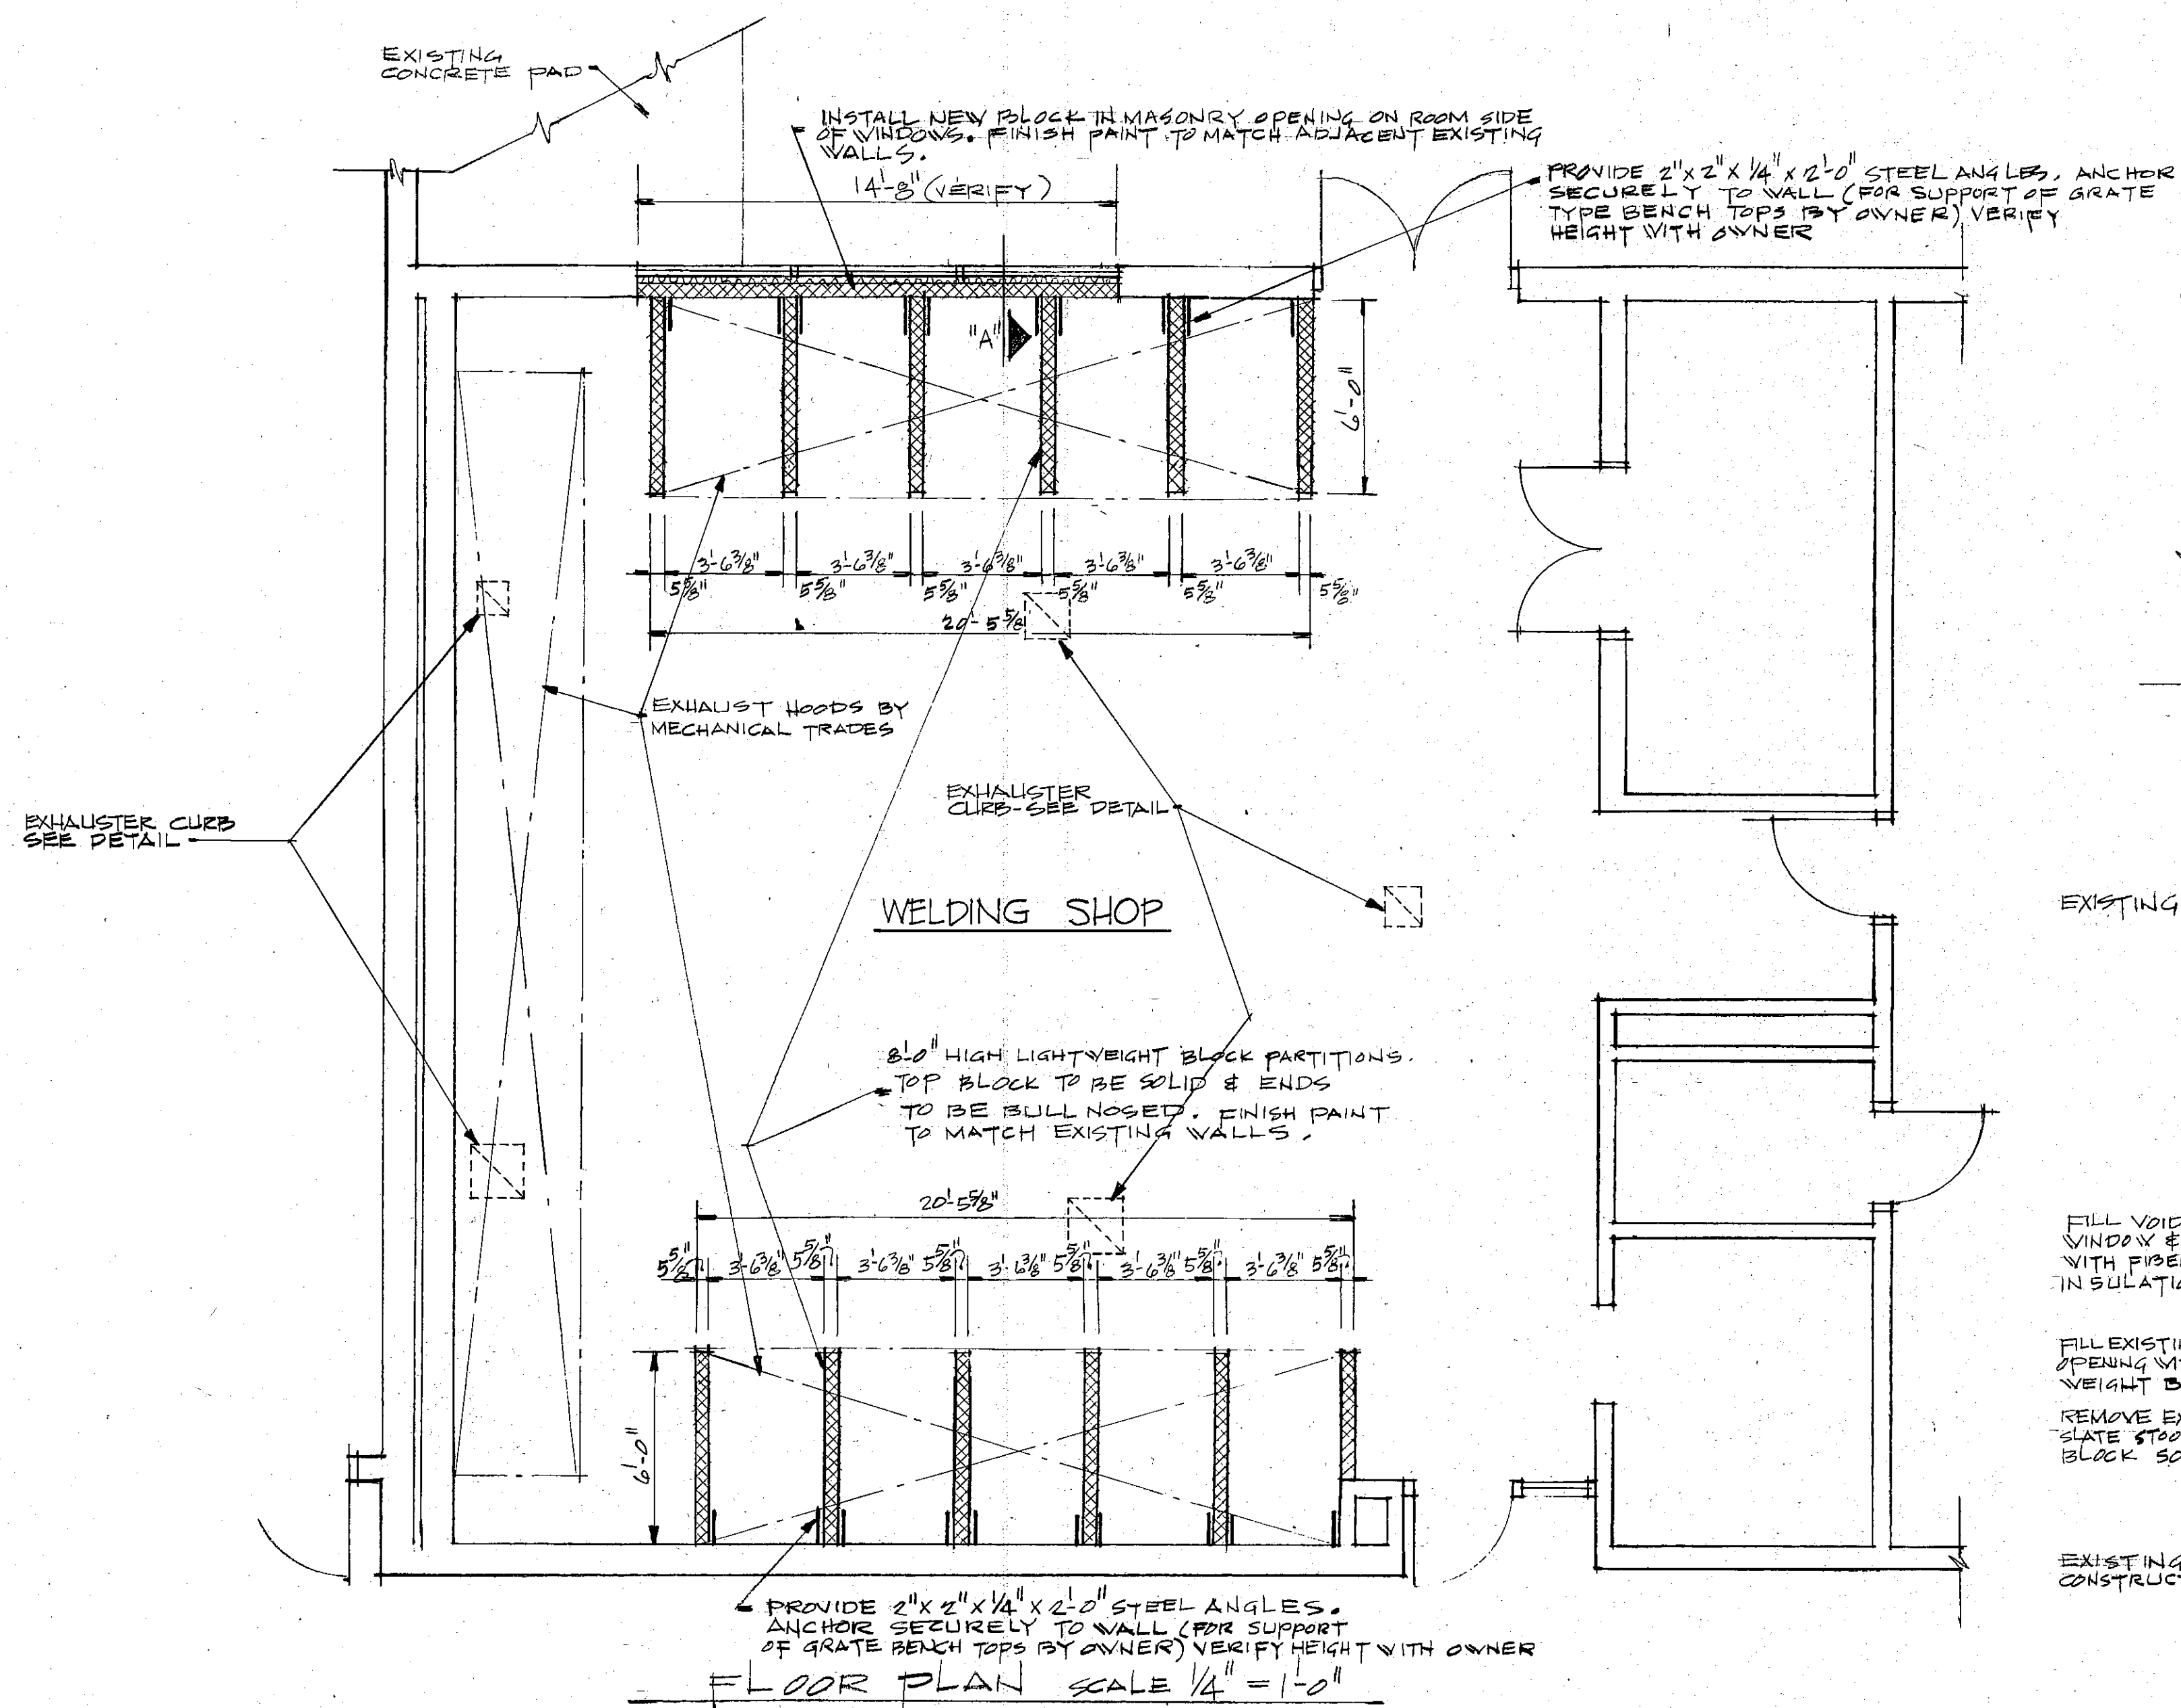

NOTE: GENERAL CONTRACTOR SHALL CUT OPENING IN EXISTING DECK, PROVIDE CURB ANGLES, PROVIDE CURB, STRIP NEW ROOFING INTO EXISTING GRAVEL SURFACE ROOF, AND PAINT INTERIOR SURFACES TO MATCH EXISTING ADJACENT ROOF DECK. VERIFY EXACT SIZES AND LOCATIONS OF OPENINGS WITH MECHANICAL CONTRACTOR.

EXHAUSTER CURB
SCALE 3/4" = 1'-0"

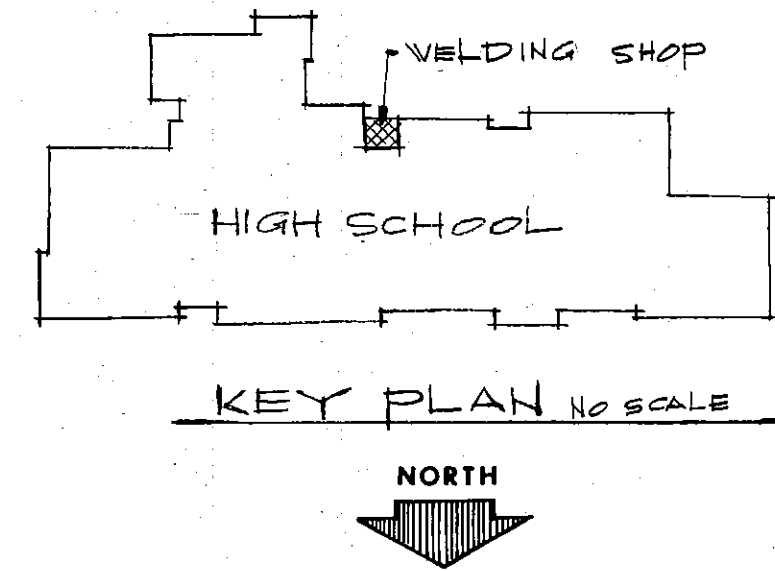

77-A-02

PROJECT 2777
DATE 6-23-77
REVISED

NO. 2
OF 8

EVERETT · I · BROWN COMPANY
ARCHITECTS
ENGINEERS
5500 WEST BRADBURY AVENUE · PARK FLETCHER · INDIANAPOLIS, INDIANA · 46241

CHESTERTON H.S. WELDING SHOP
DUNELAND SCHOOLS

