

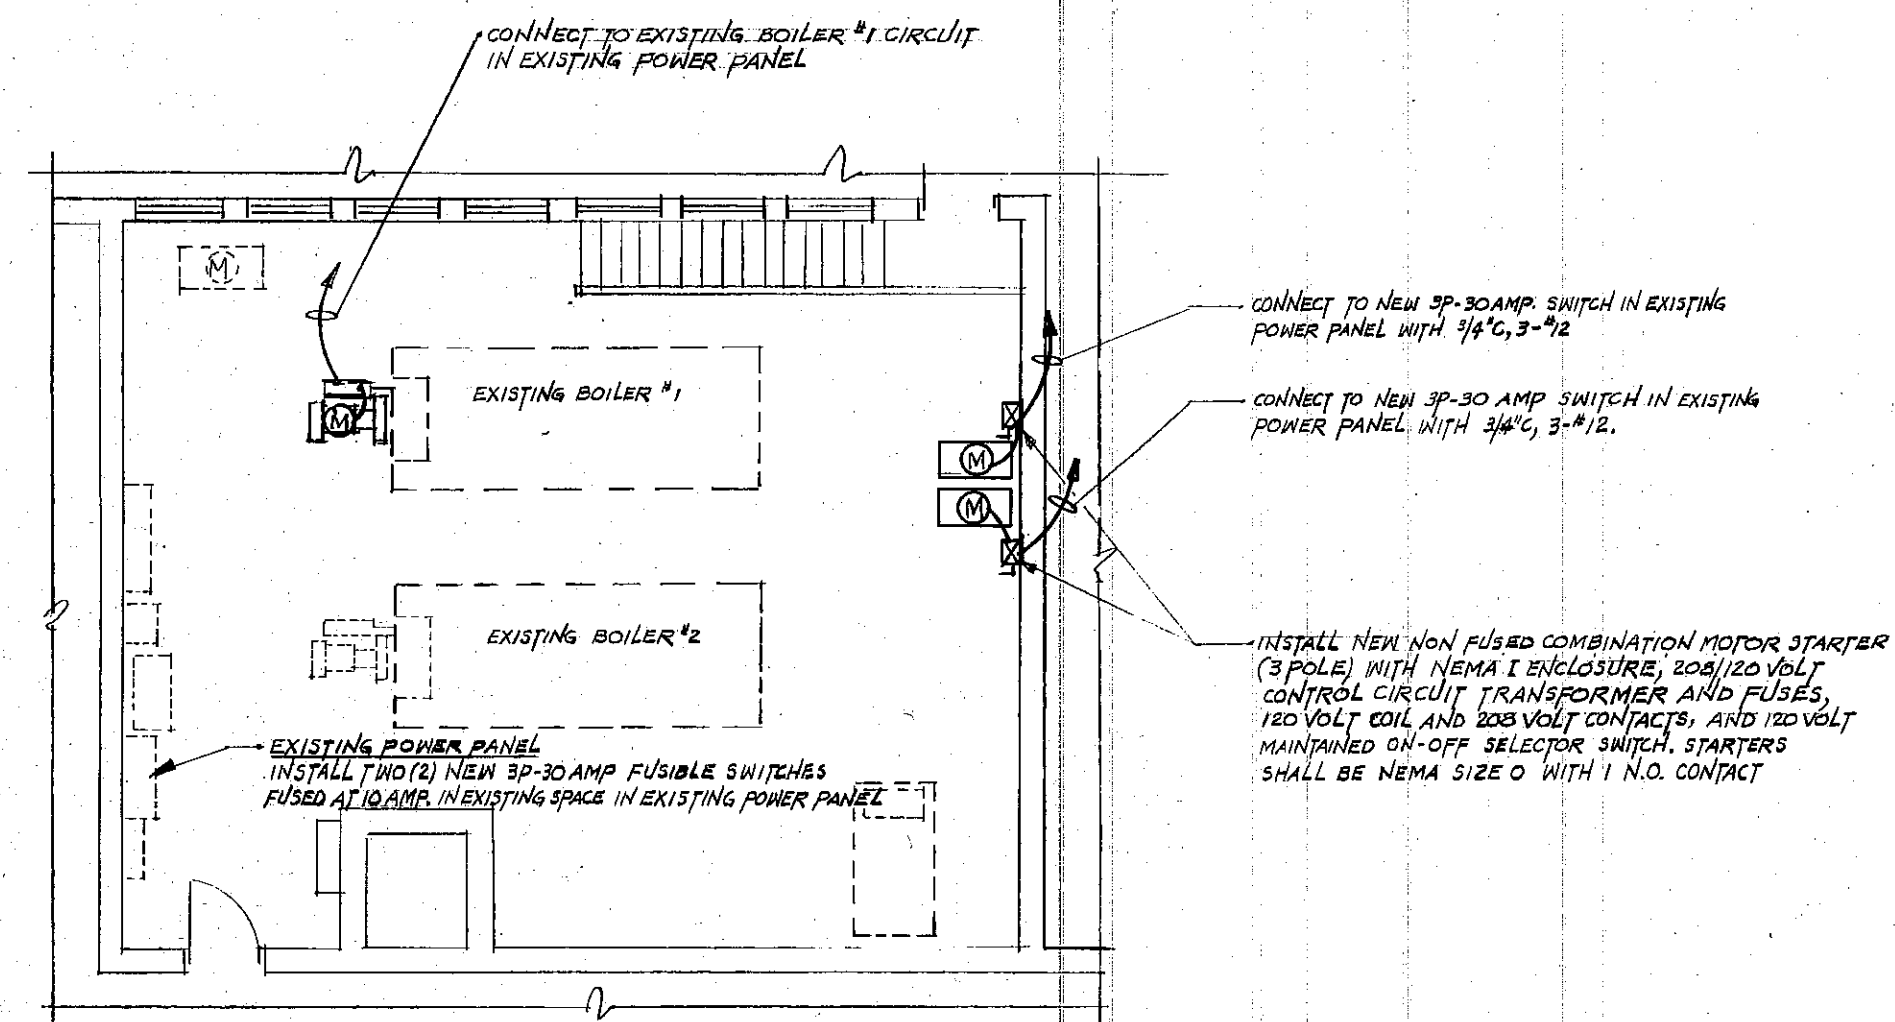
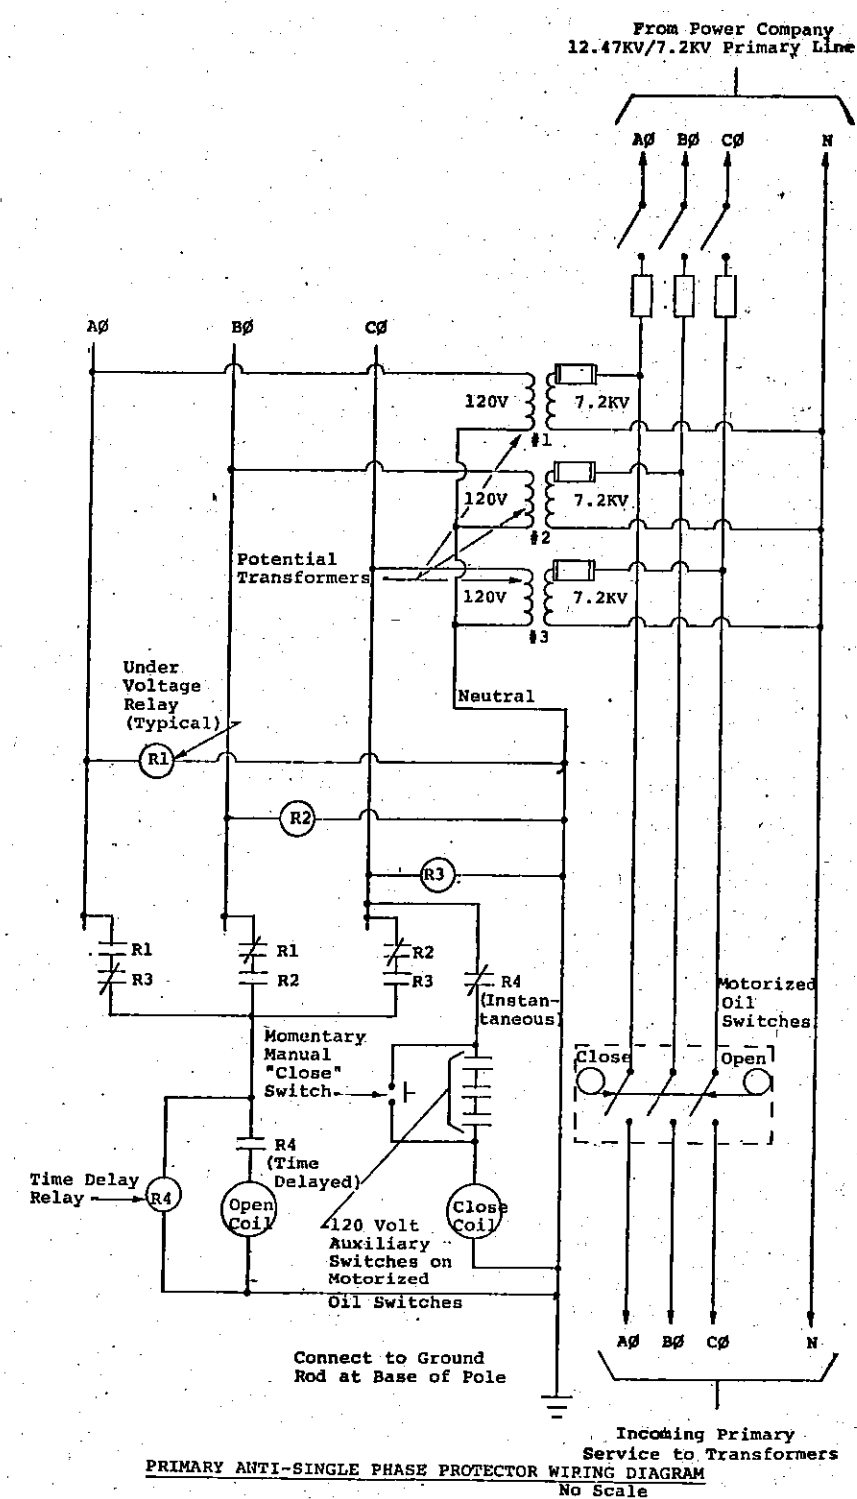
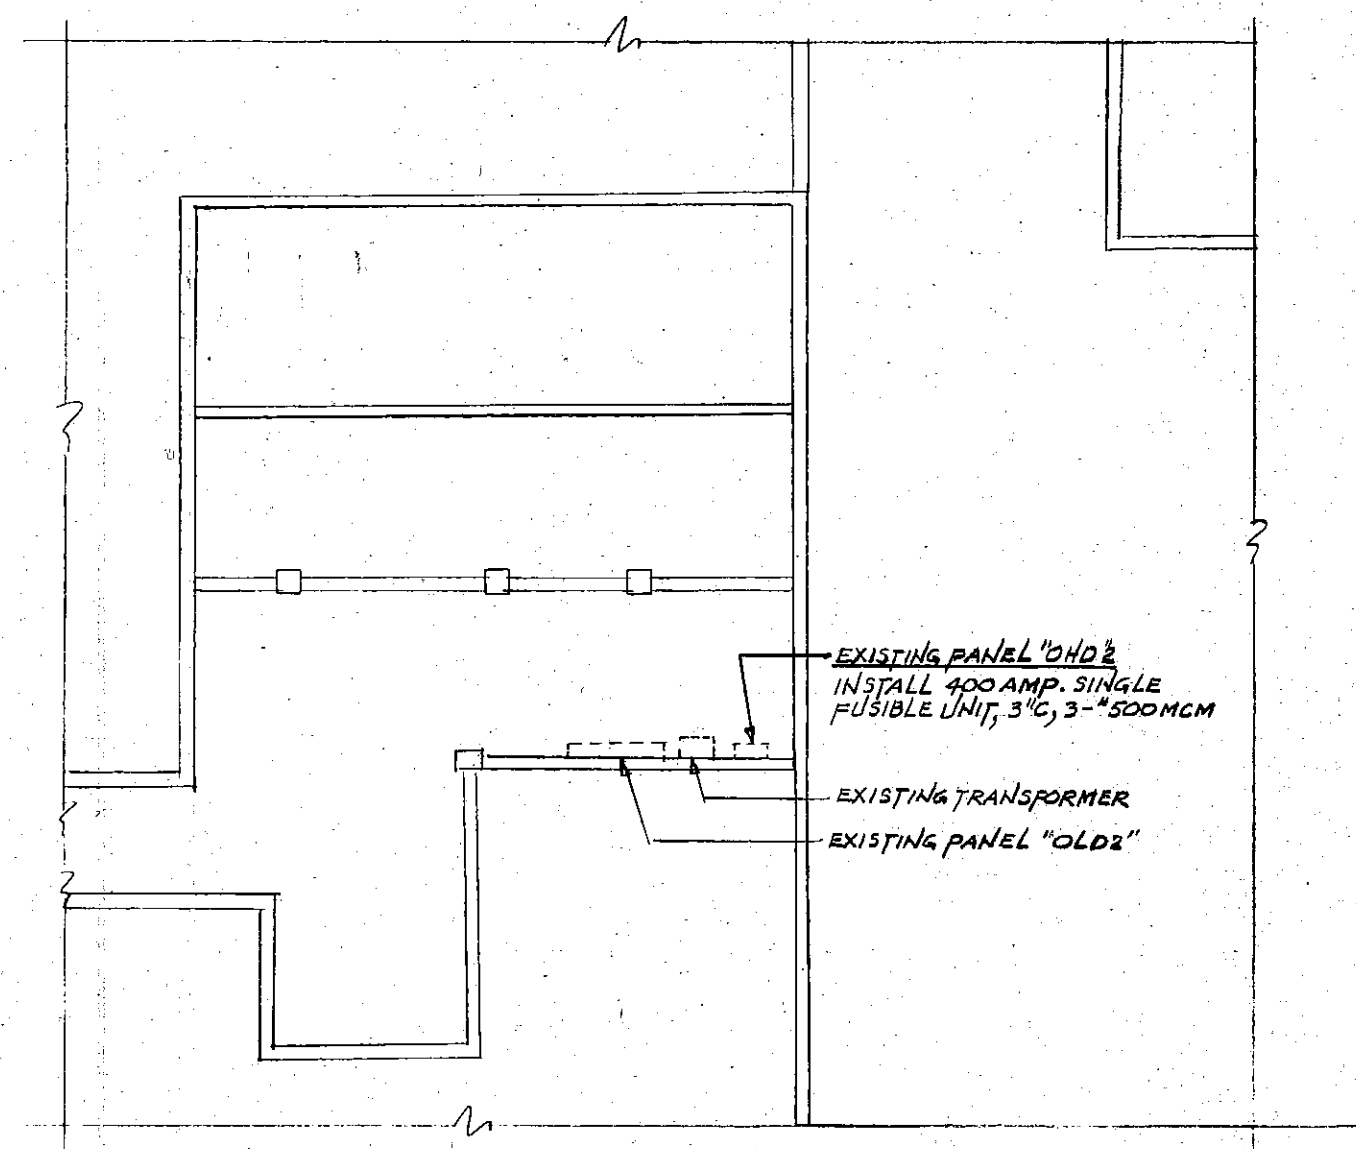


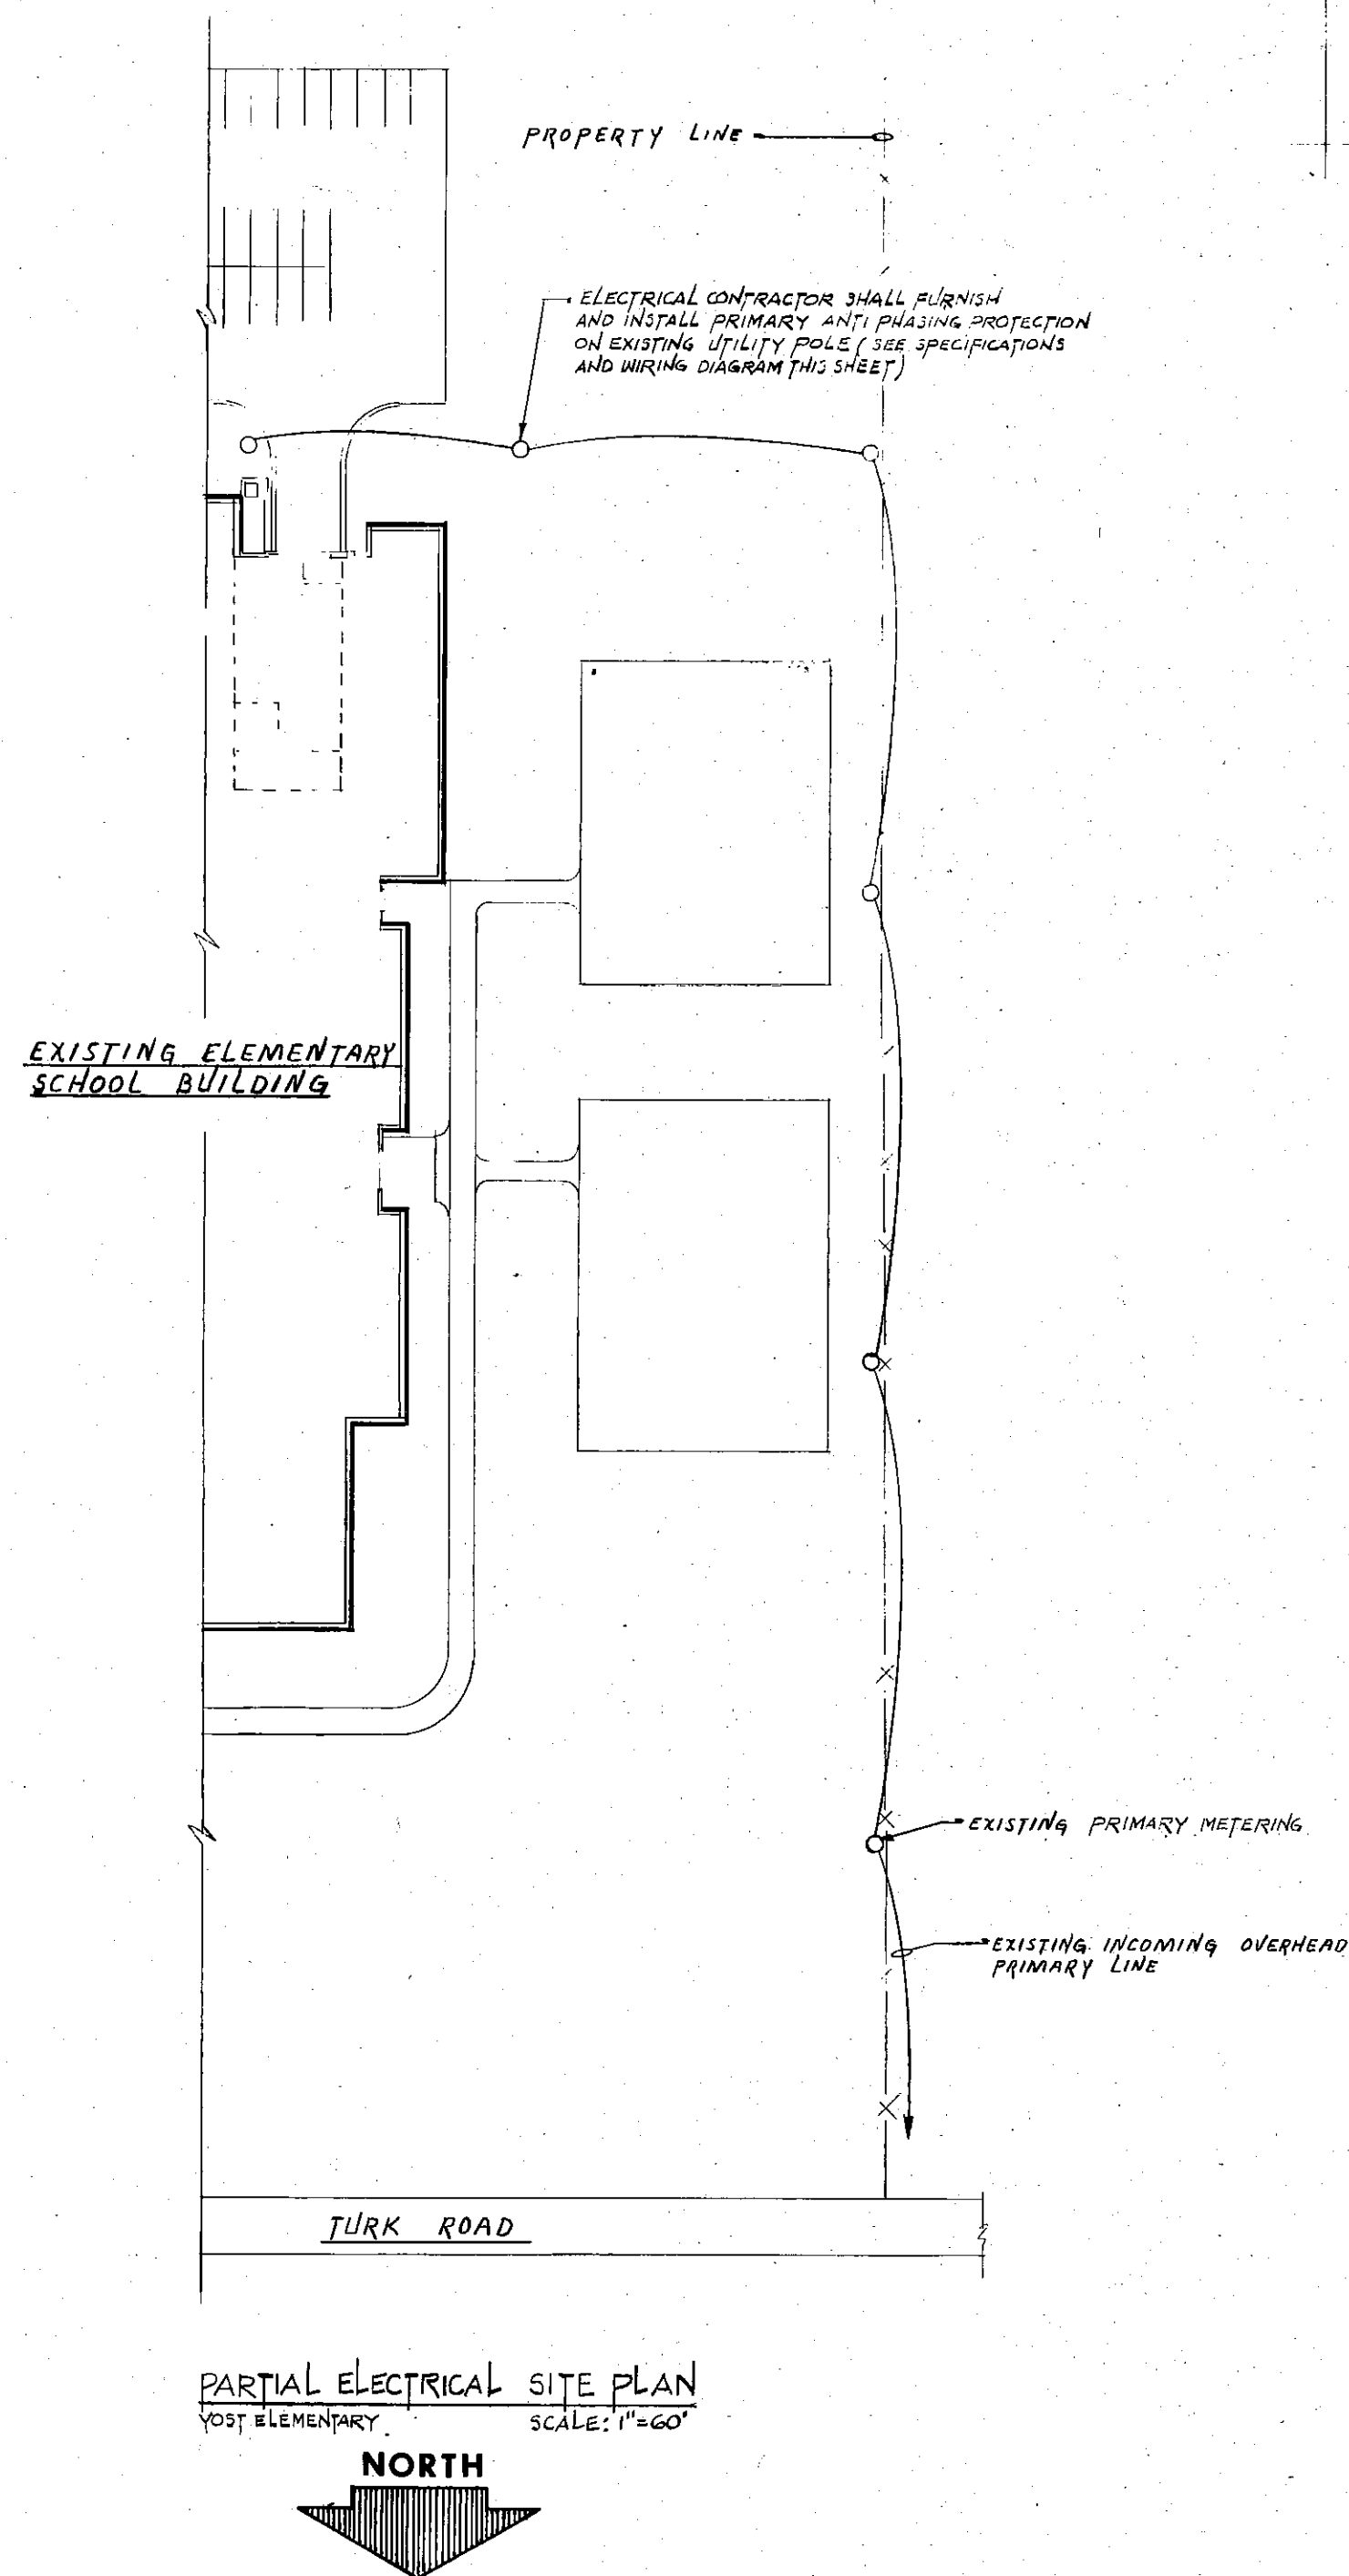

NOTE: INTERLOCK MC DONALD MILLER #150 PUMP CONTROL, NORMALLY OPEN CONTACT, FURNISHED BY OTHER TRADES TO EACH OF THE TWO(2) NEW STARTERS FOR THE TWO(2) NEW BOILER FEED PUMPS.

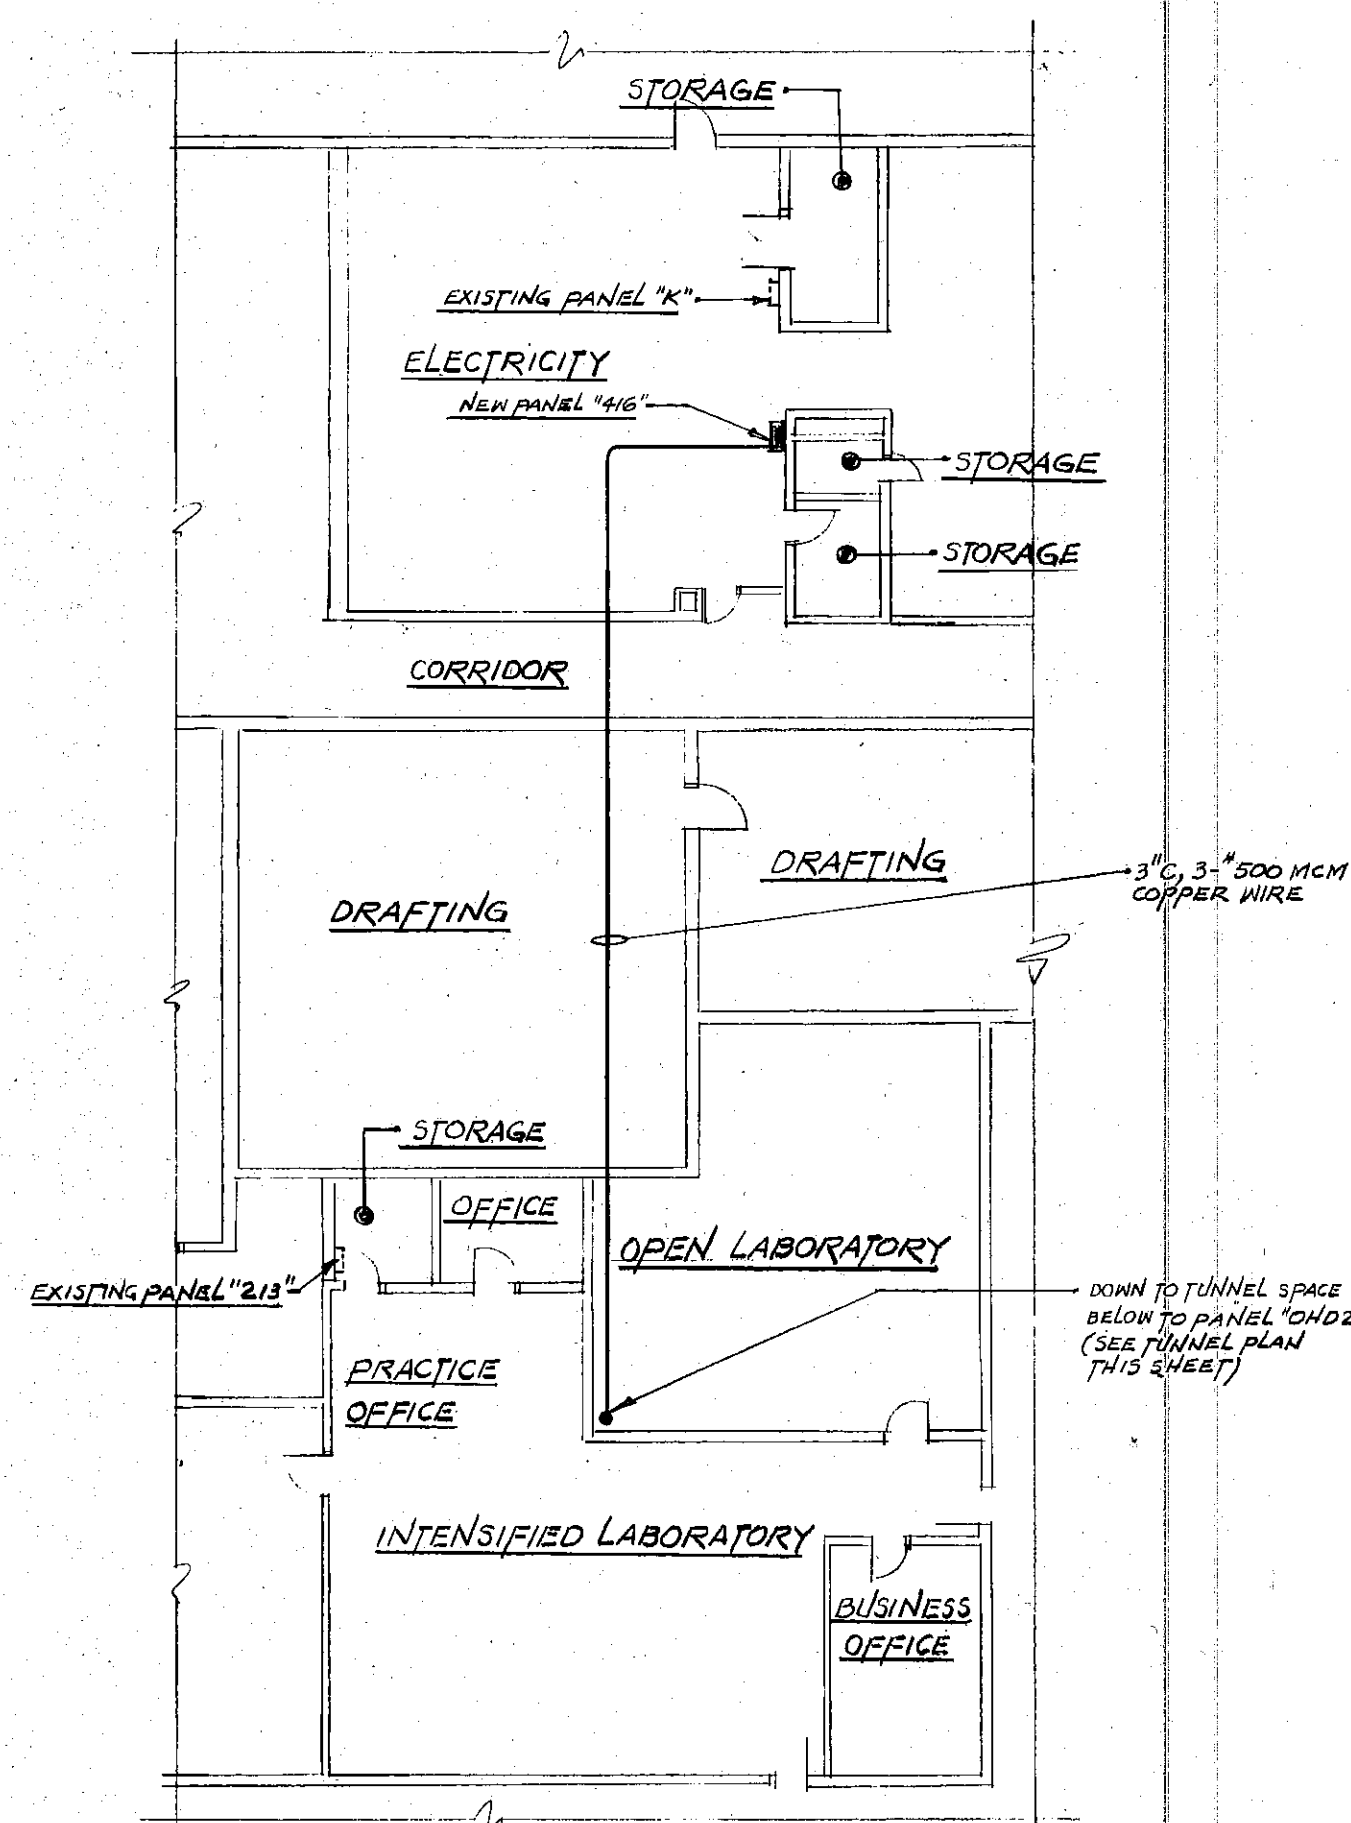


77-112-01

PROJECT	2777
DATE	6-23-77
REVISED	
NO.	1
OF	8

EVERETT · I · BROWN COMPANY ARCHITECTS
ENGINEERS
5500 WEST BRADBURY AVENUE · PARK FLETCHER · INDIANAPOLIS, INDIANA · 46241

CHESTERTON HIGH SCHOOL & YOST ELEMENTARY SCHOOL — PUNELAND SCHOOLS

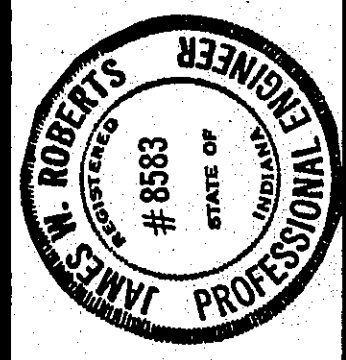

James W. Roberts