



-

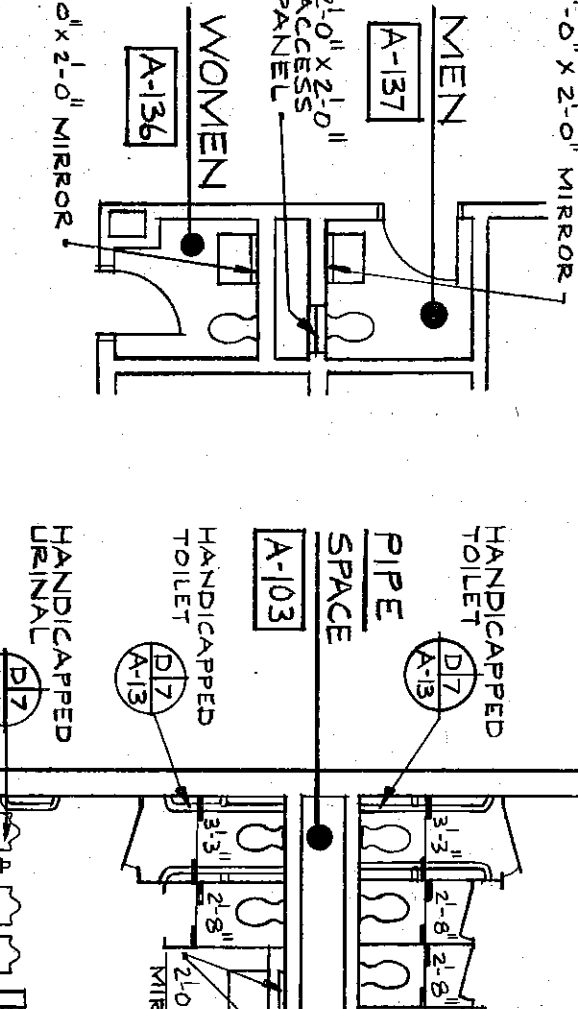

TOILET ROOM LAYOUTS

SCALE: $\frac{1}{8}" = 1'-0"$

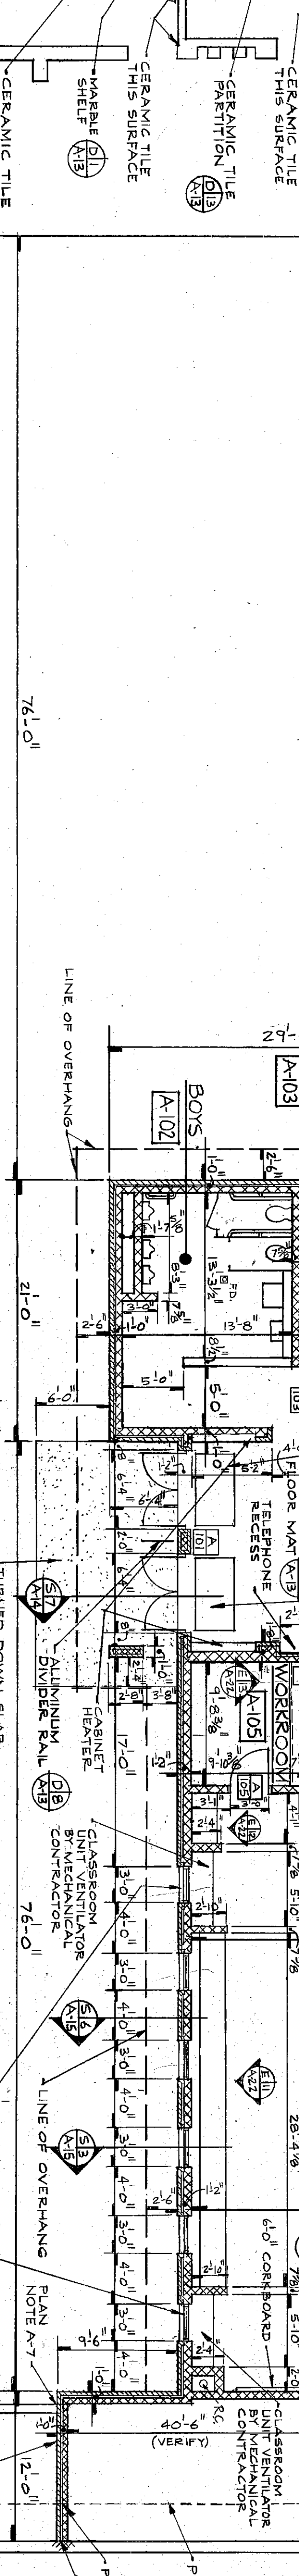

UNIT "A"

EXISTING BUILDING

- PLAN NOTE A-10
- PLAN NOTE A-9
- PLAN NOTE A-7
- KEY PLAN
NO SCALE
-
- NORTH
- MATERIALS INDICATION
- CONCRETE

OF 23	NO. A-8	PROJECT 3178		<i>Donald G. Coutreau</i>	EVERETT · I · BROWN COMPANY	ARCHITECTS ENGINEERS			
		DATE NOV 5, 1979					5500 WEST BRADBURY AVENUE ·	· PARK FLETCHER ·	· INDIANAPOLIS, INDIANA · 46241
		REVISED							
ADDITION TO AND RENOVATION OF WESTCHESTER MIDDLE SCHOOL					© EVERETT · I · BROWN COMPANY				