




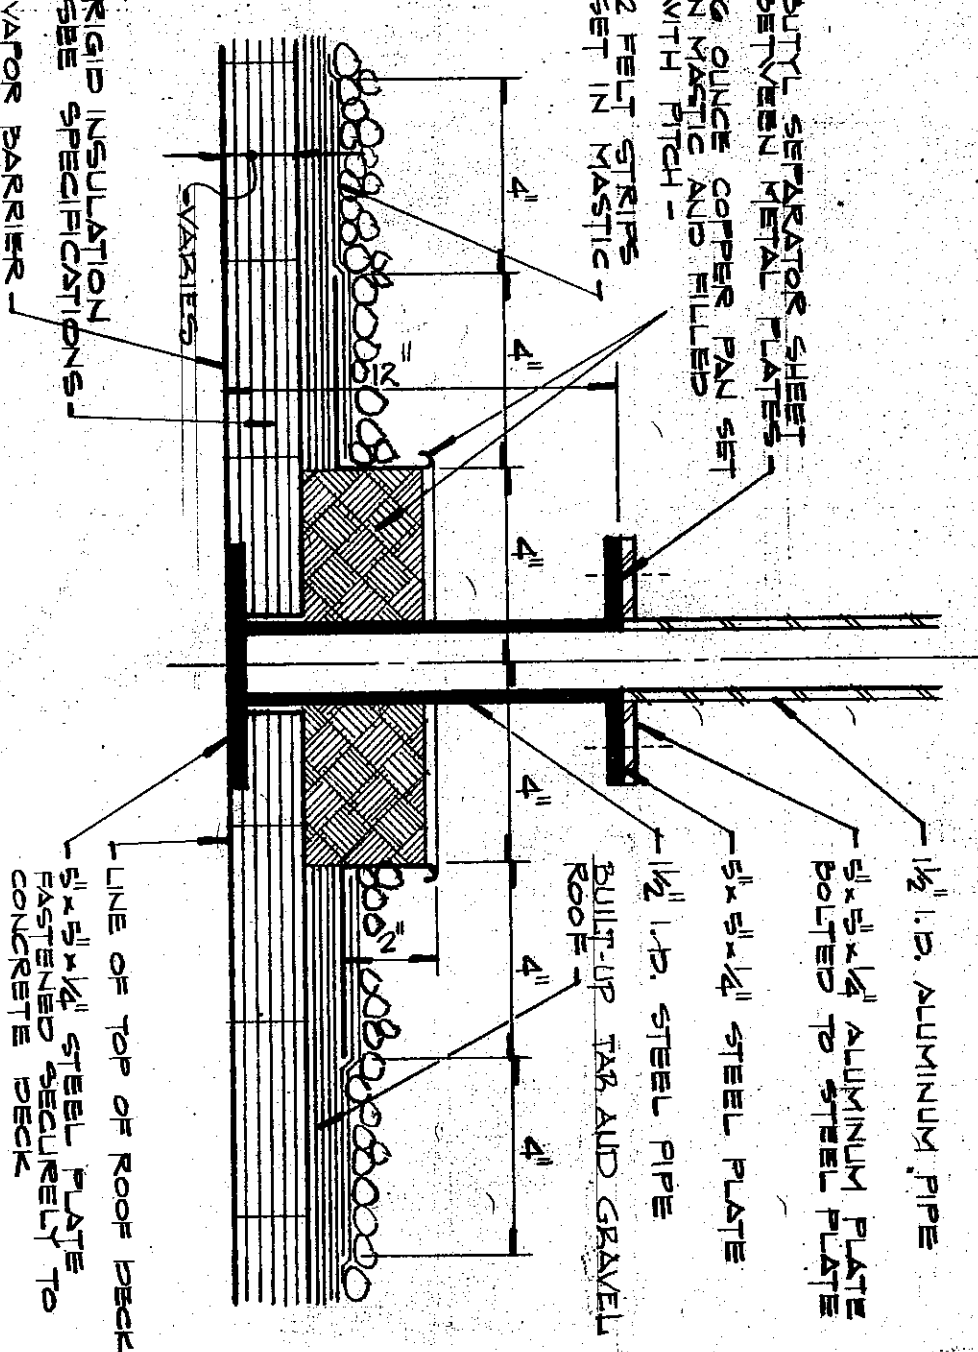


LADDER ANCHORAGE & PITCH POCKET
SCALE 3/4" = 1'-0"

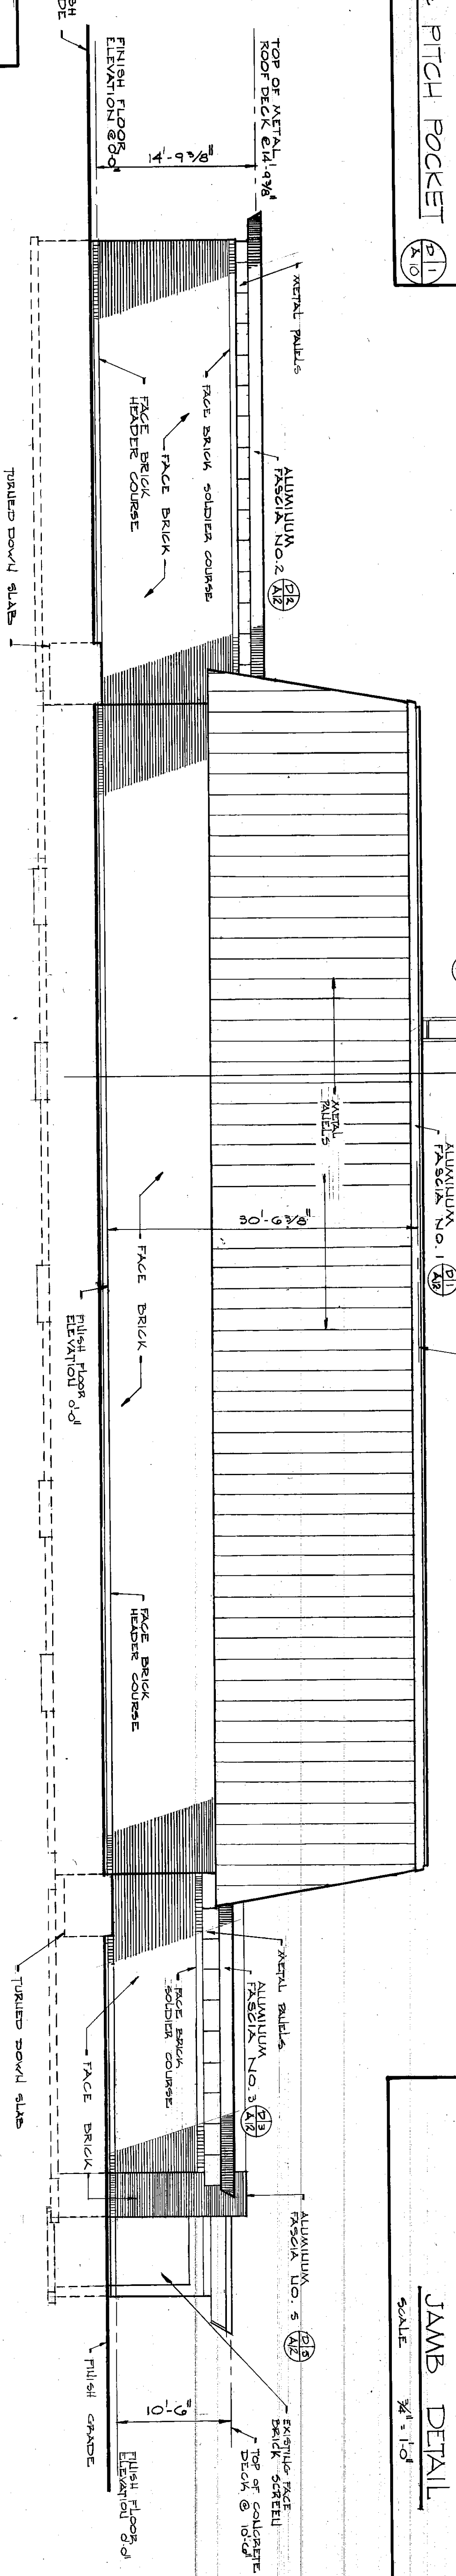


ELEVATION NO. 1
SCALE 1/8" = 1'-0"

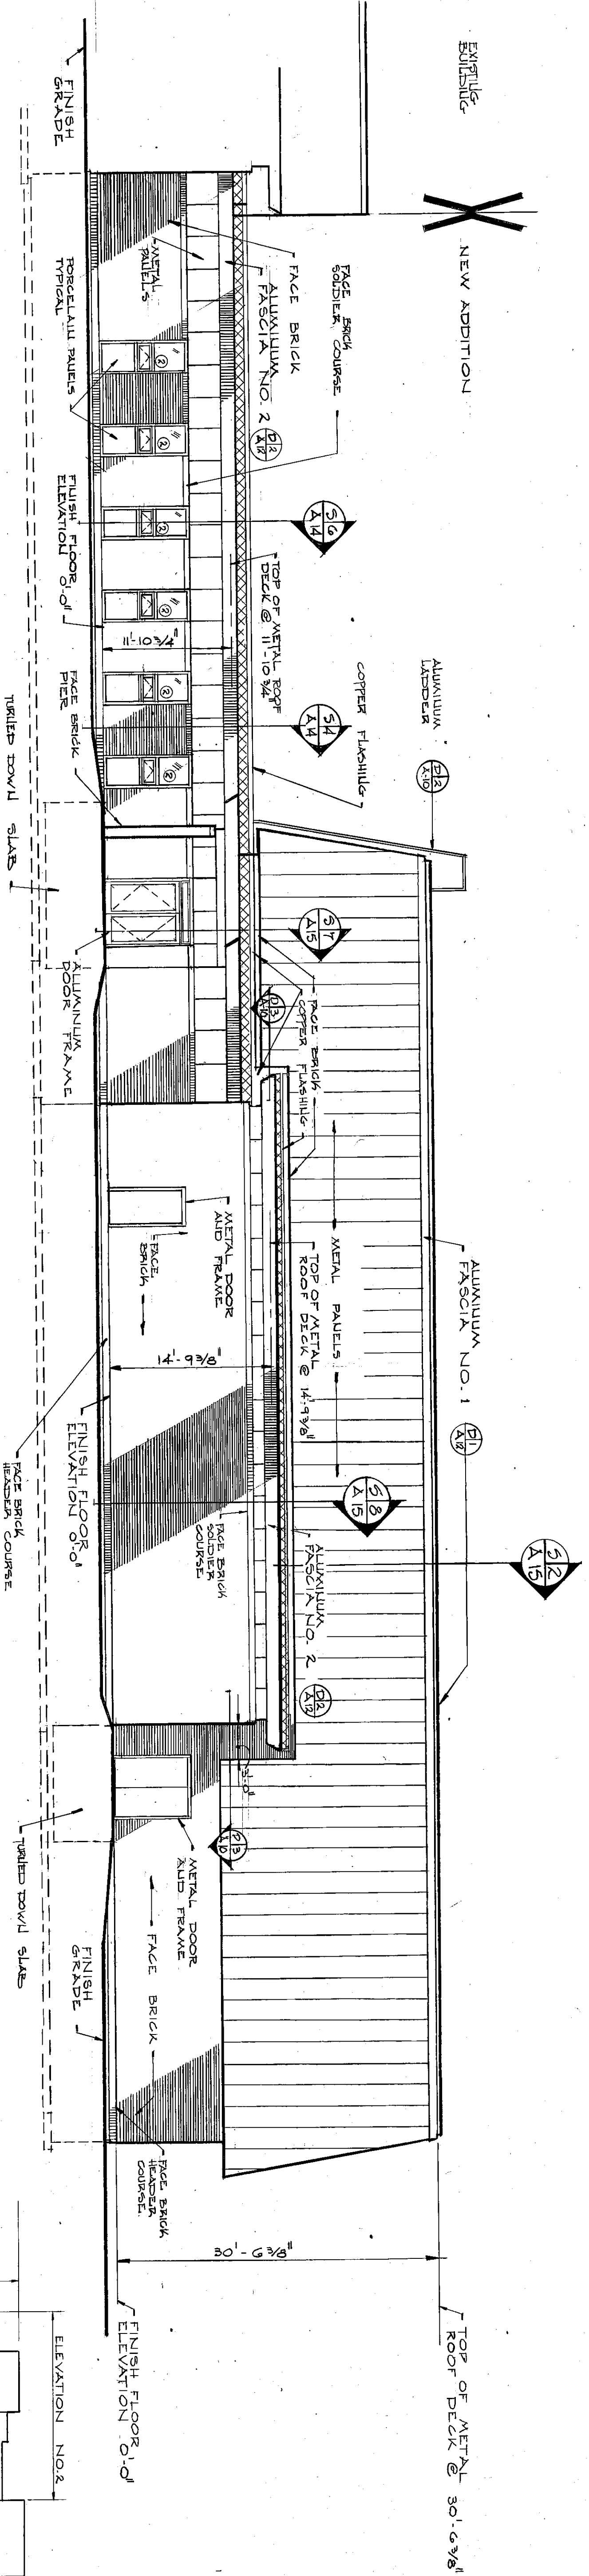


ELEVATION NO. 2
SCALE 1/8" = 1'-0"

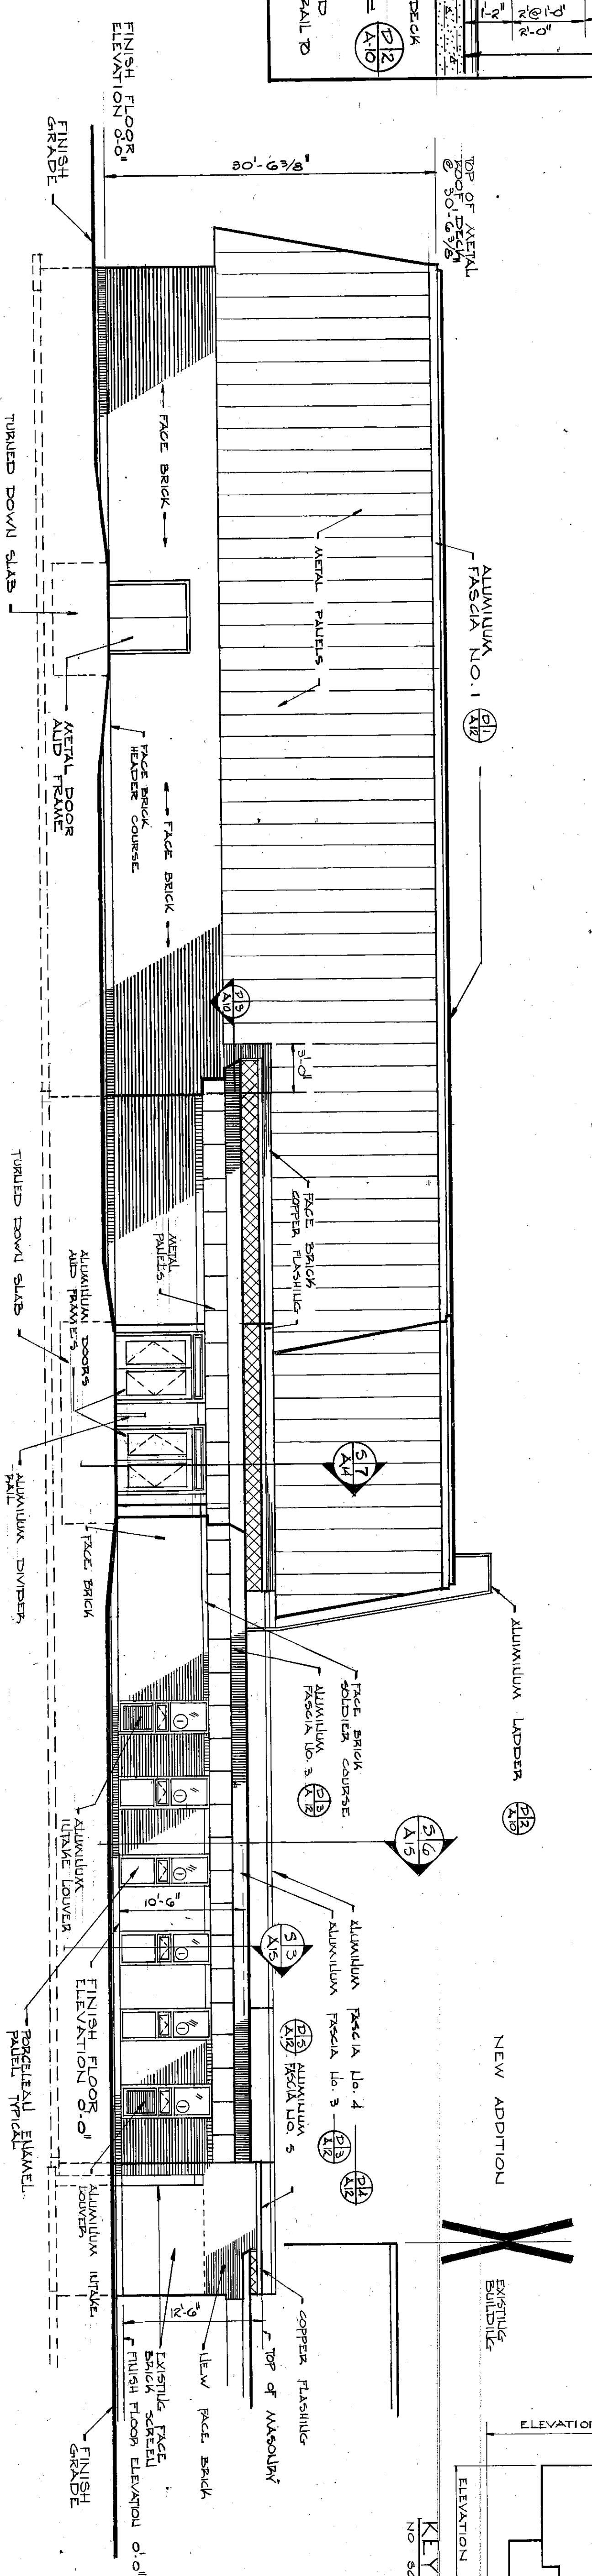


ELEVATION NO. 3
SCALE 1/8" = 1'-0"

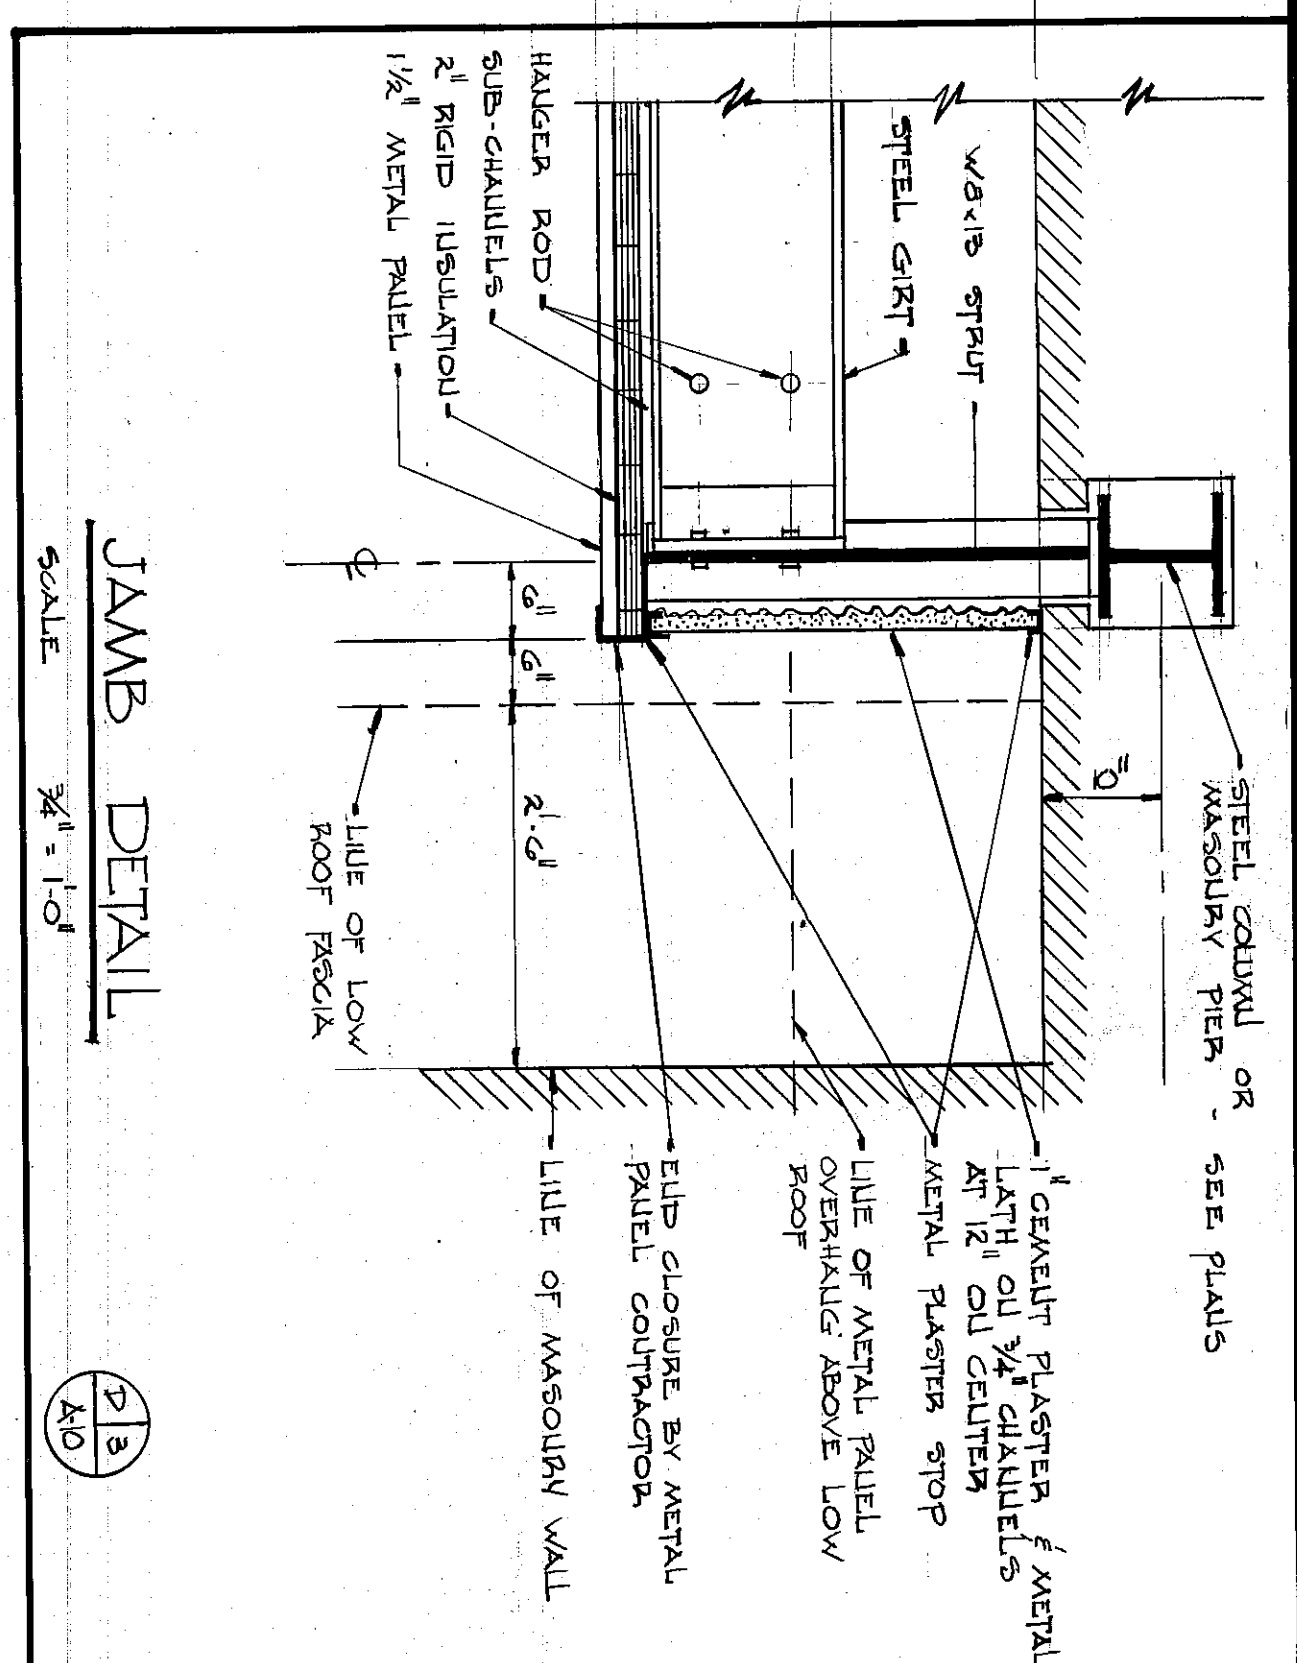

JAMB DETAIL
SCALE 3/4" = 1'-0"

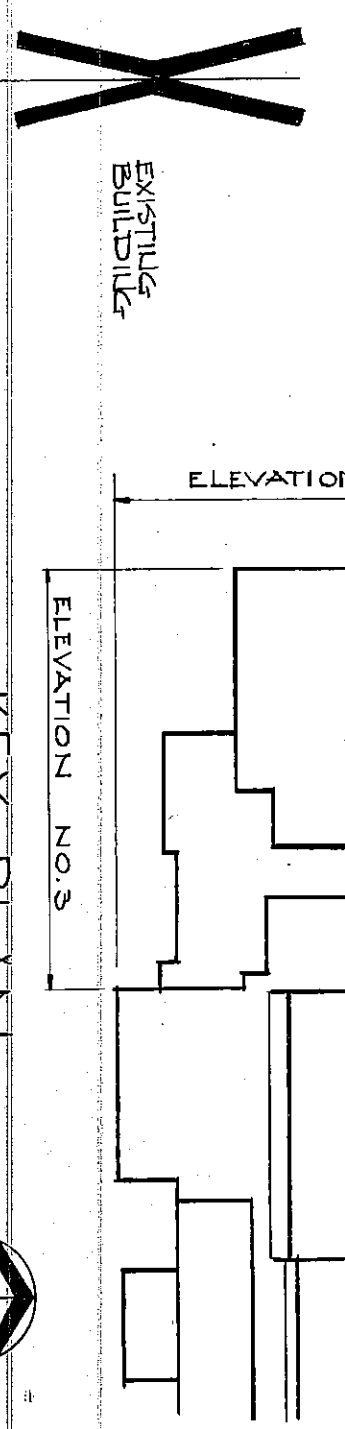

KEY PLAN
NO SCALE

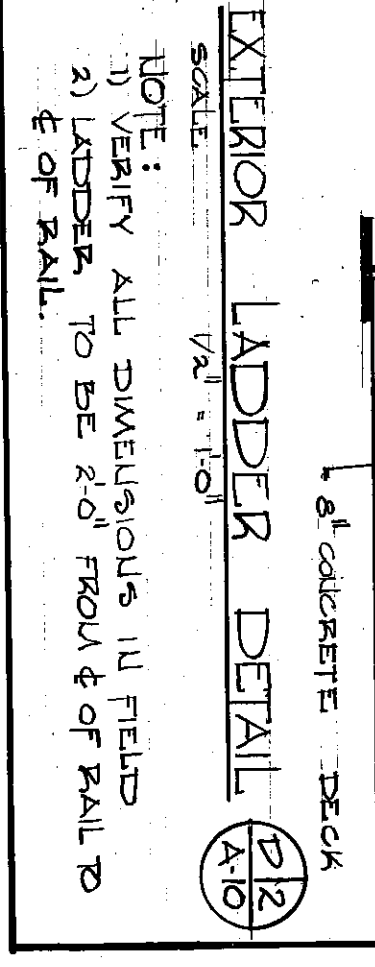

EXTERIOR LADDER DETAIL
SCALE 3/4" = 1'-0"