

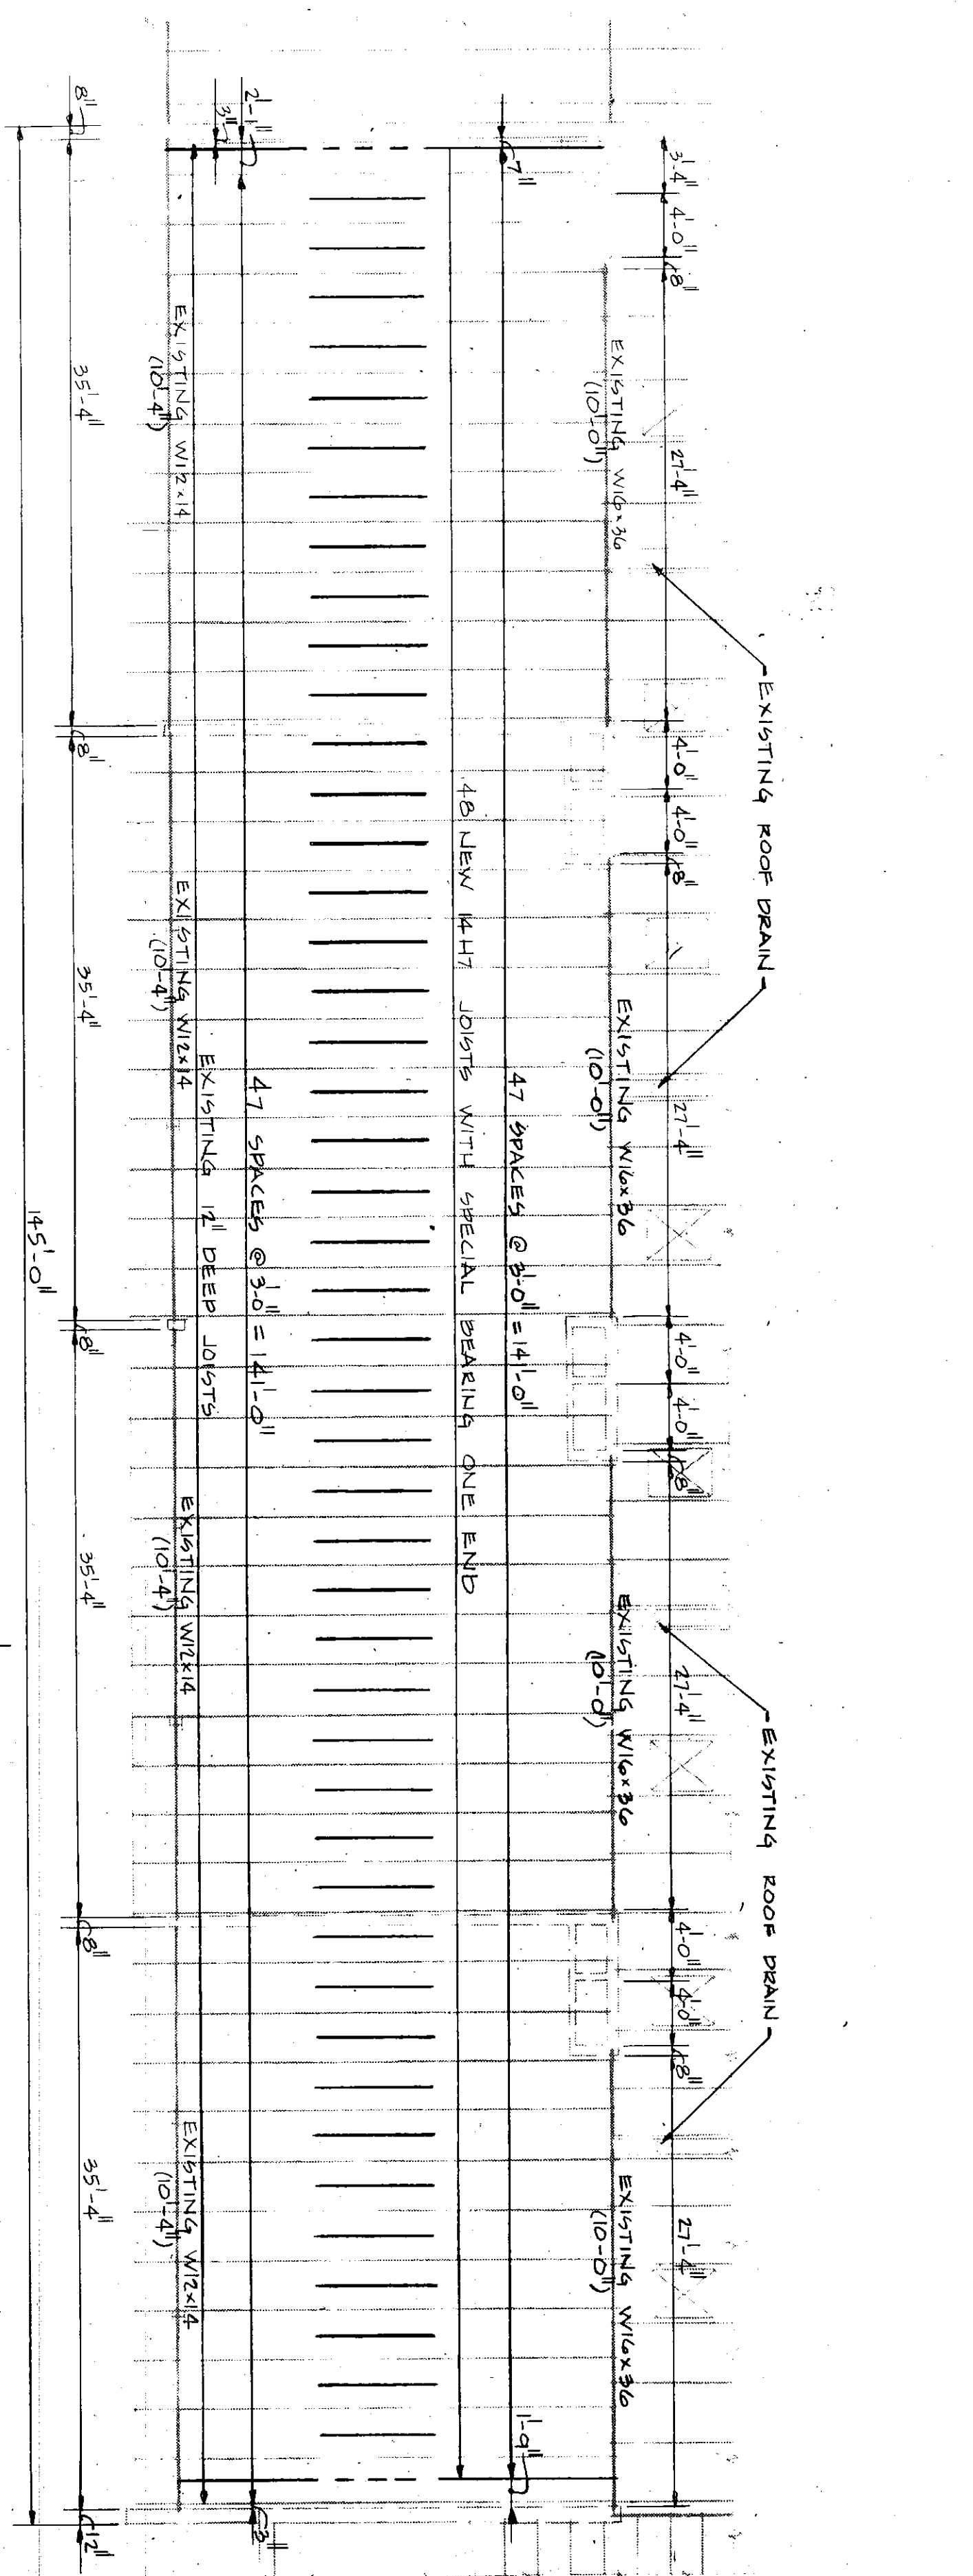


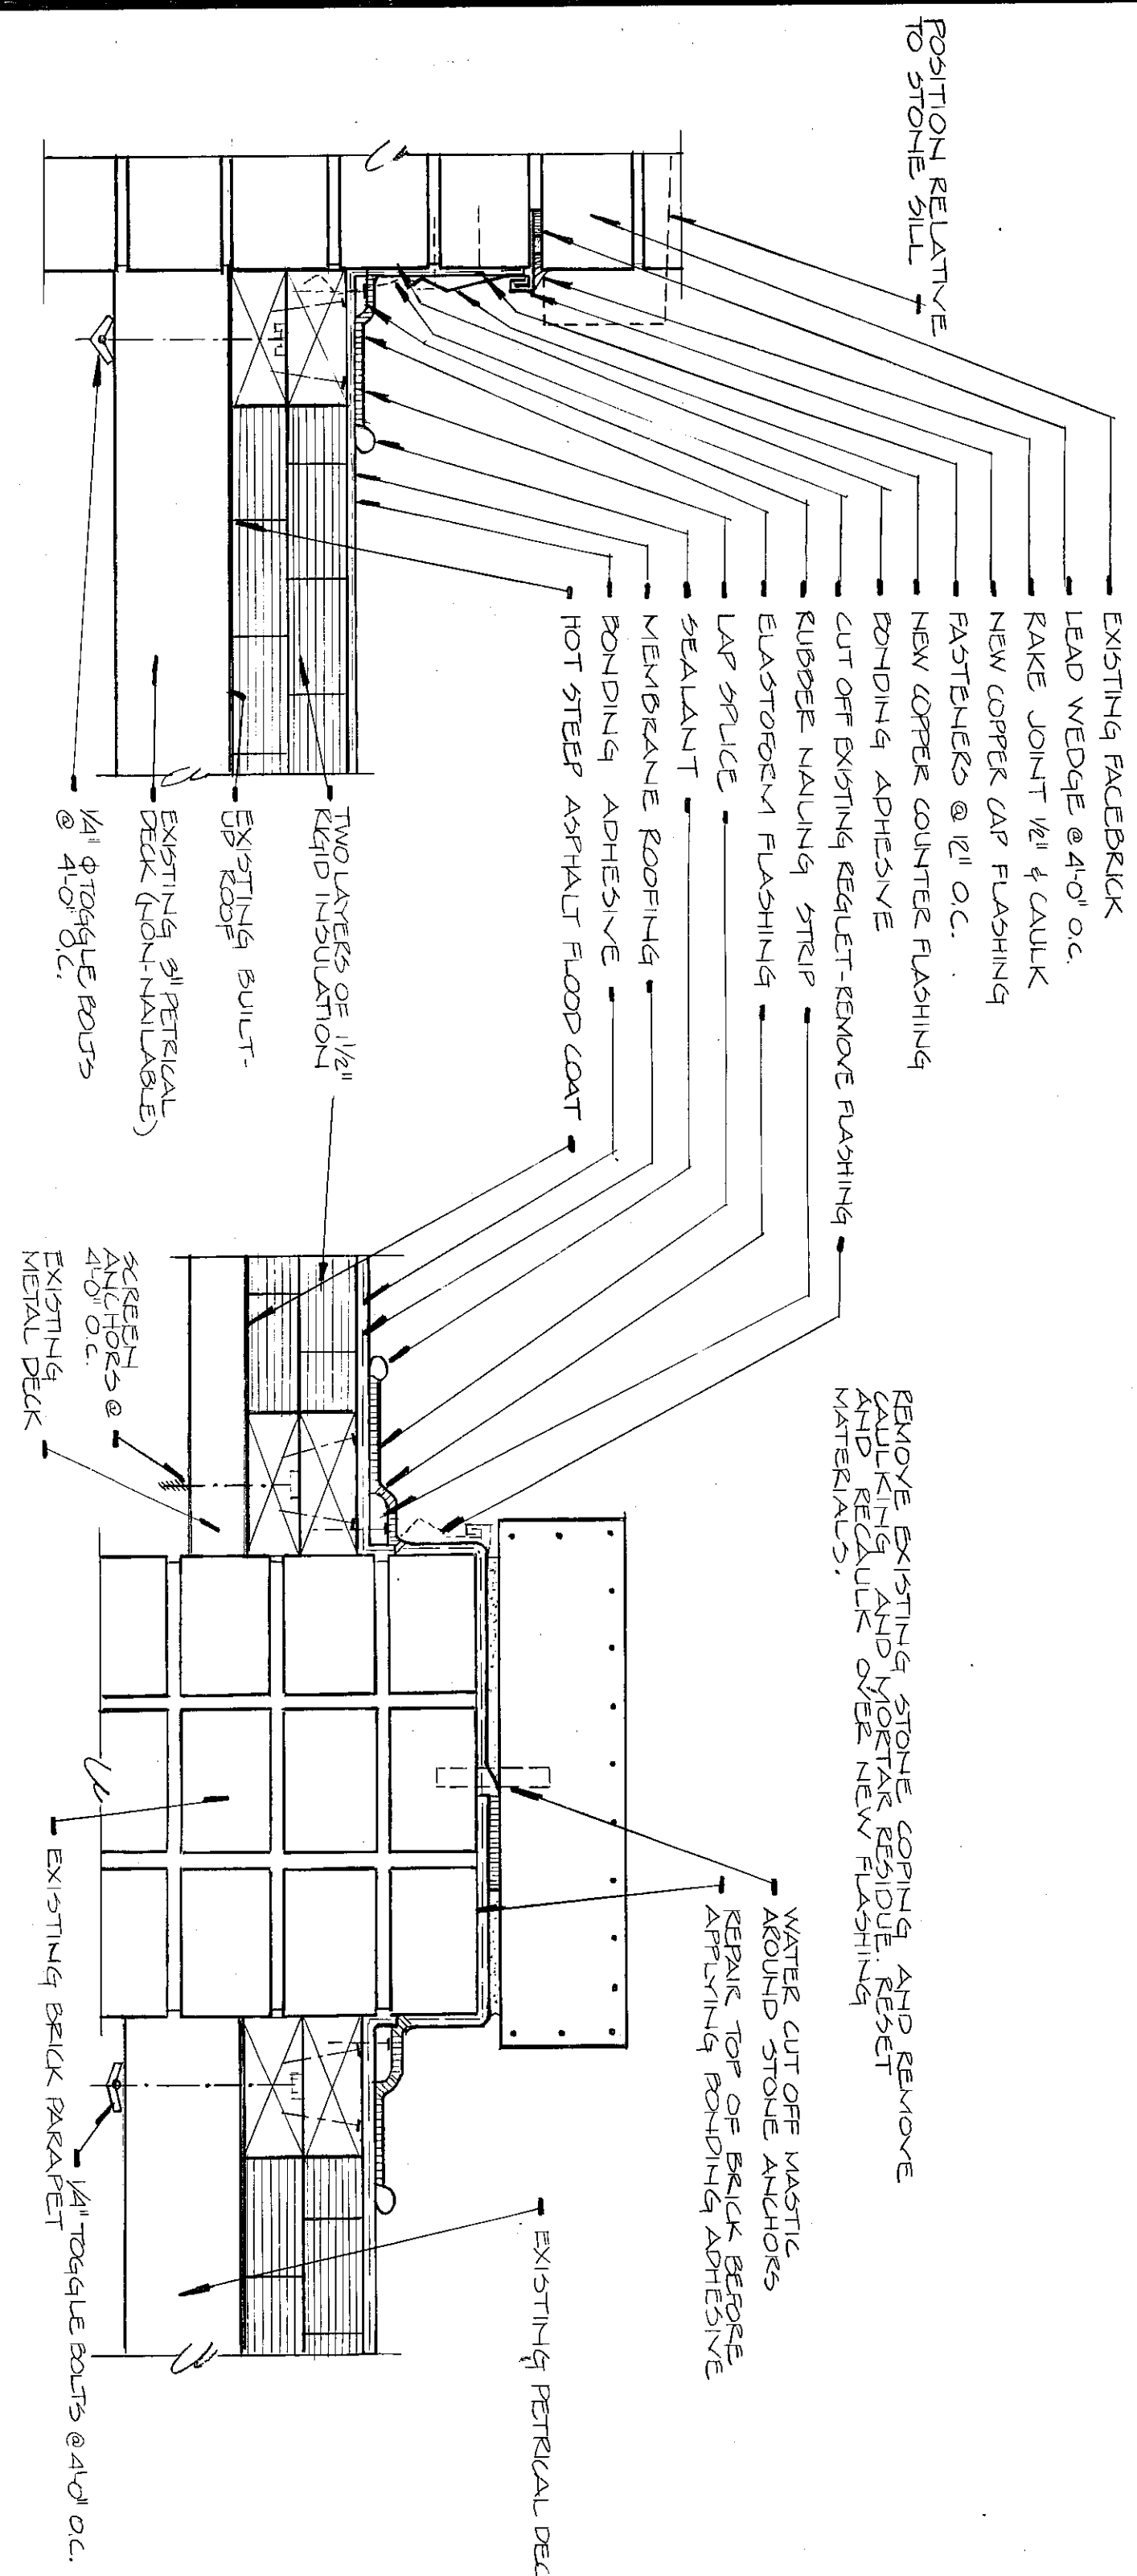


DETAIL 01
SCALE: 3/4\"/>

DETAIL 02
SCALE: 3/4\"/>


NOTE: EXISTING FACEBACK FLASHING TO BE REMOVED AND REPLACED WITH NEW 1/2\"/>

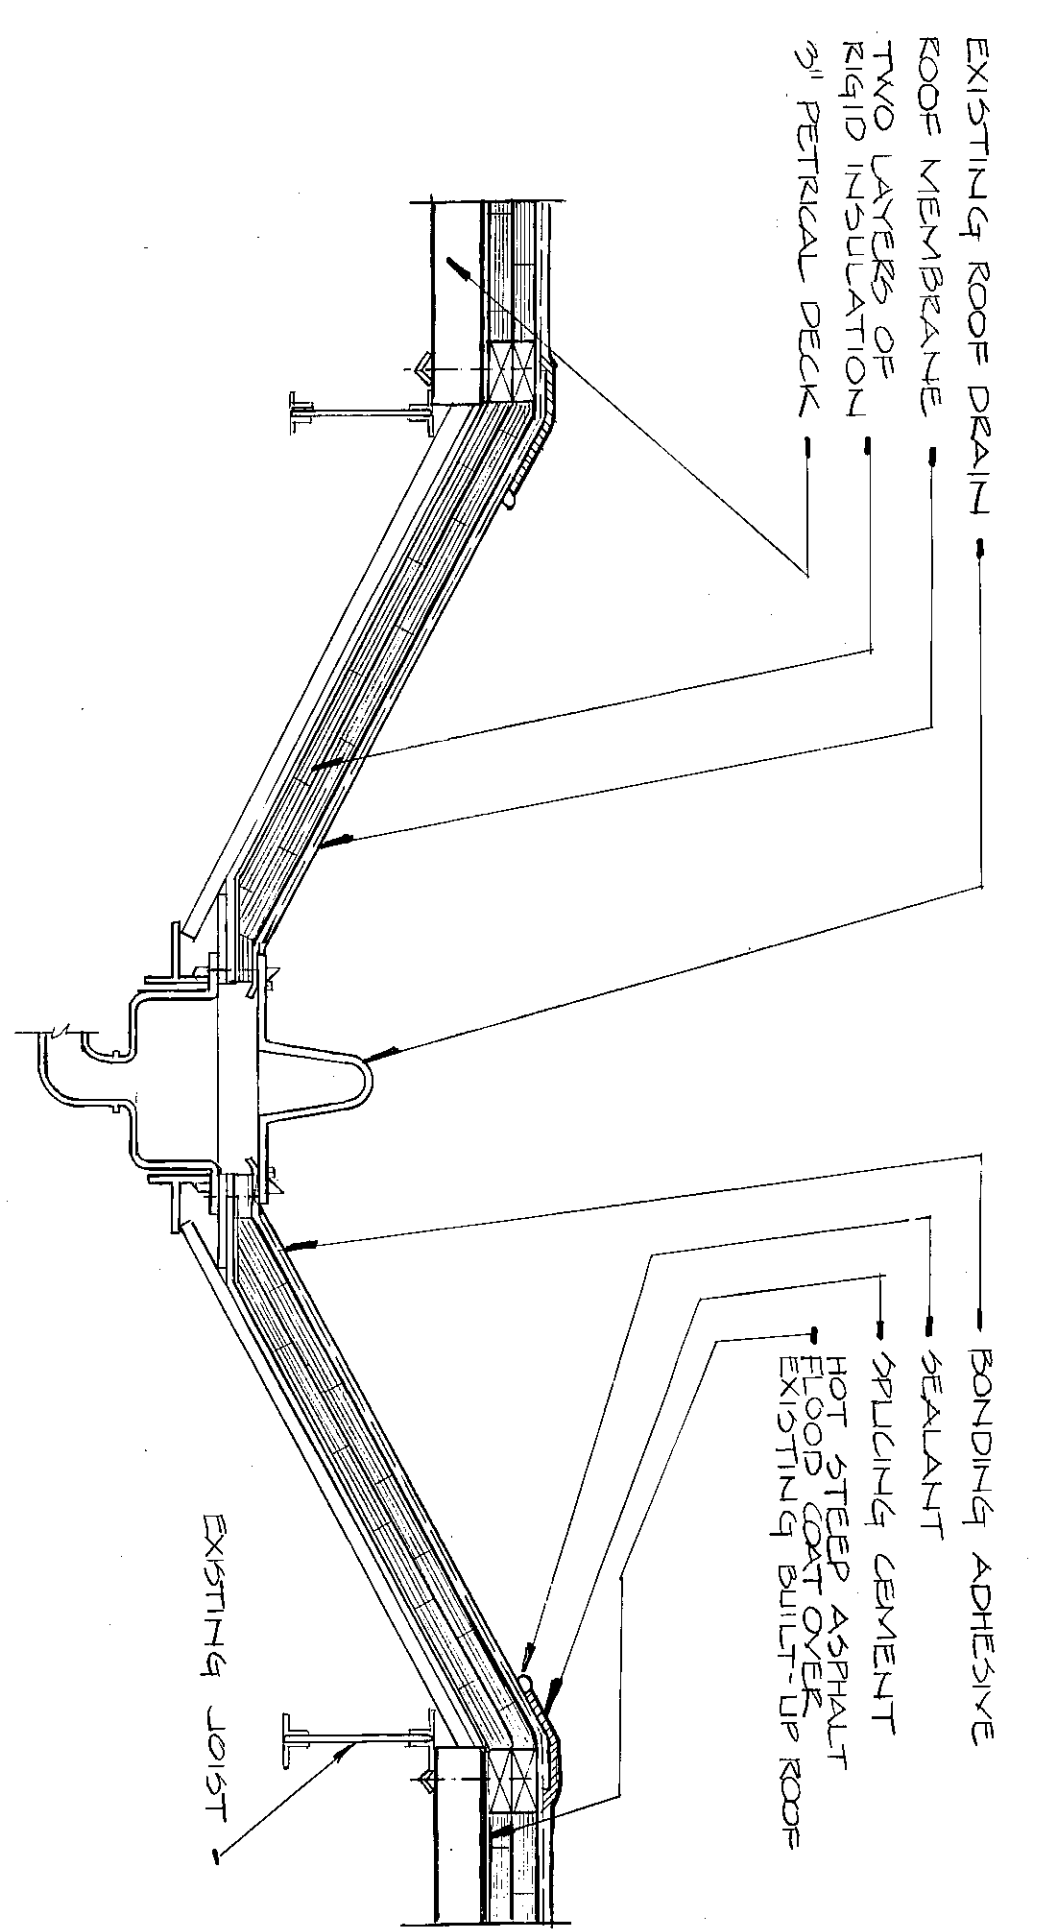


DETAIL 03
SCALE: 3/4\"/>

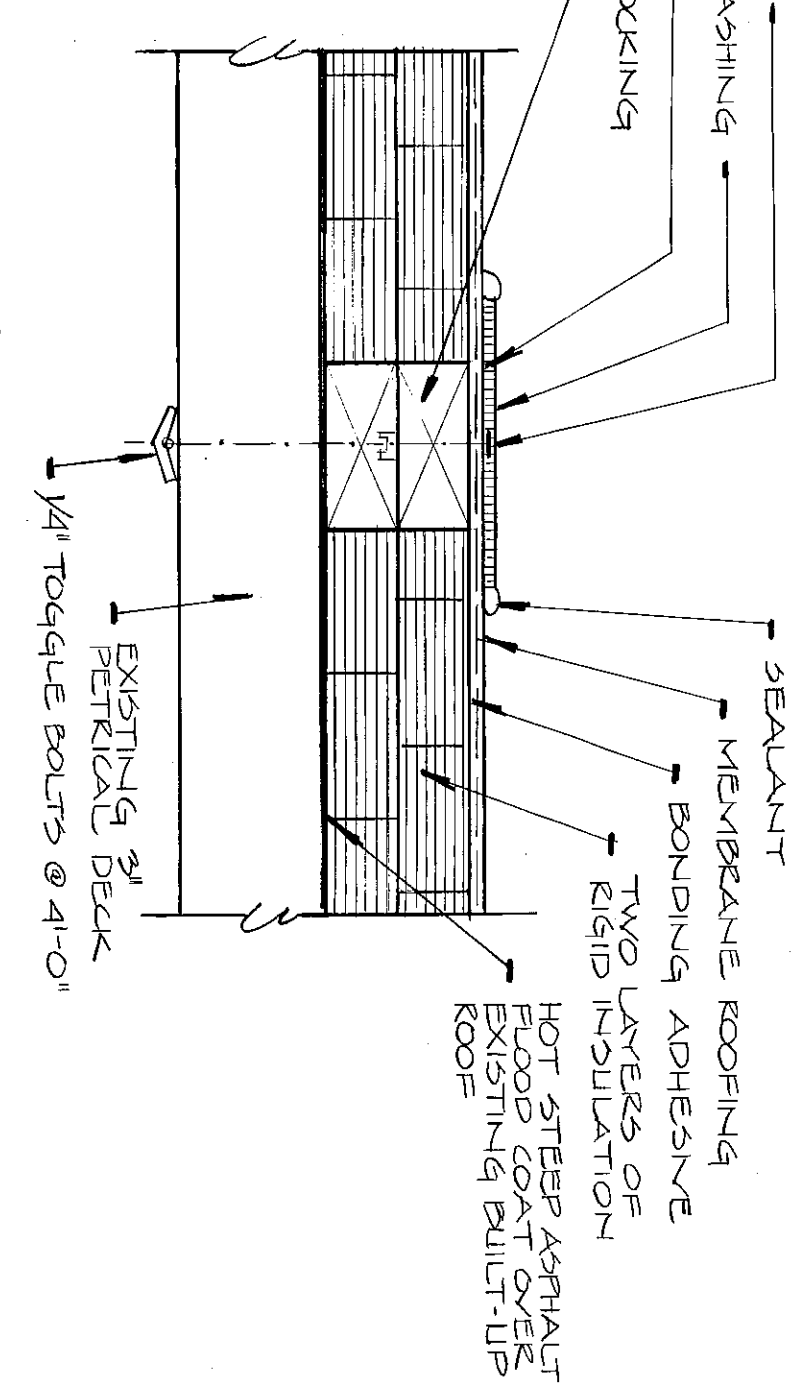

DETAIL 04
SCALE: 3/4\"/>

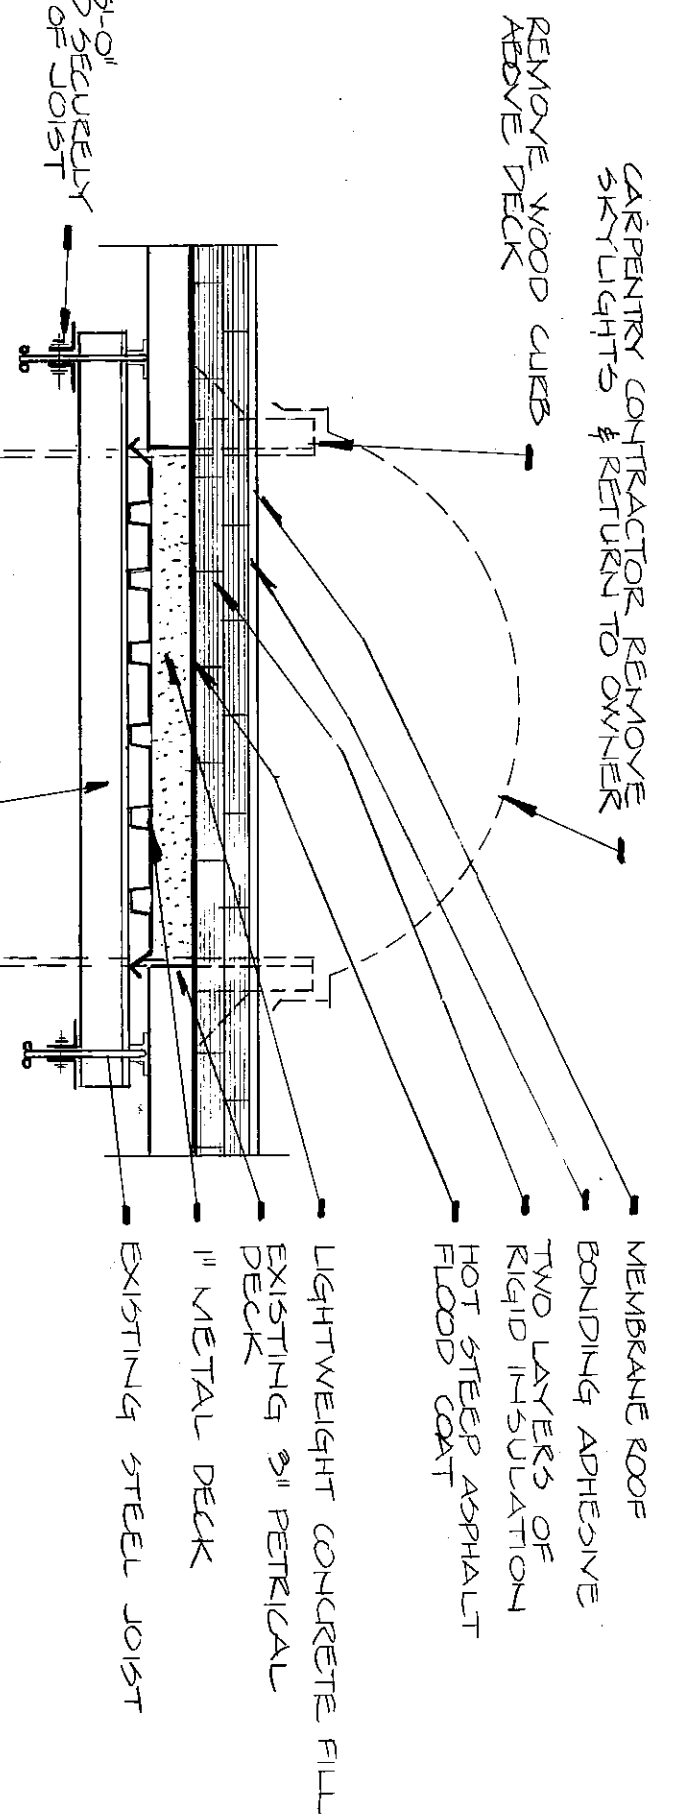


DETAIL 05
SCALE: 3/4\"/>

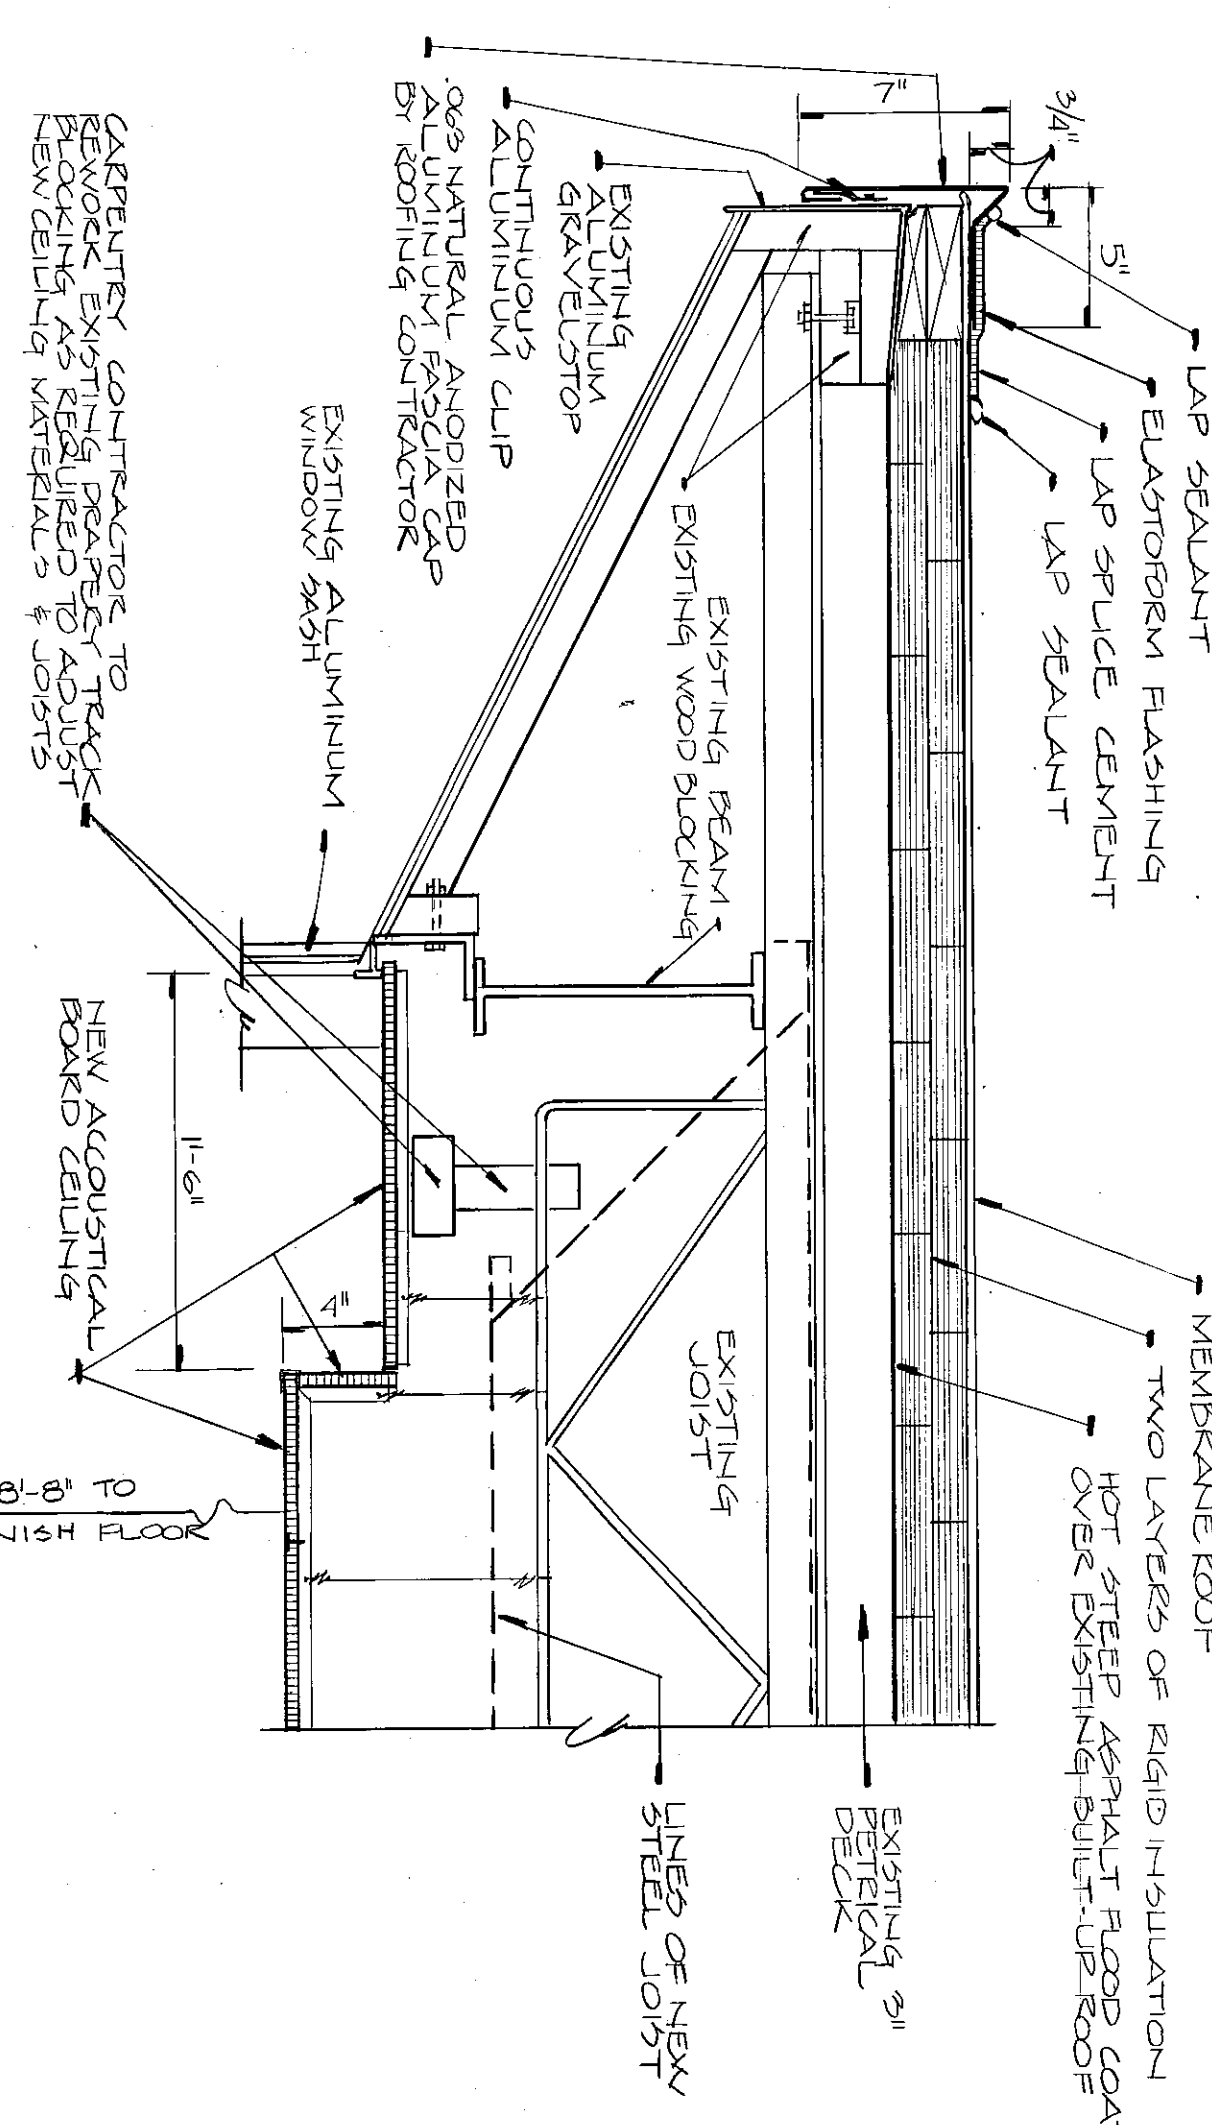


DETAIL 06
SCALE: 3/4\"/>

ROOF PLAN - YOST ELEMENTARY SCHOOL
SCALE: 1/8\"/>

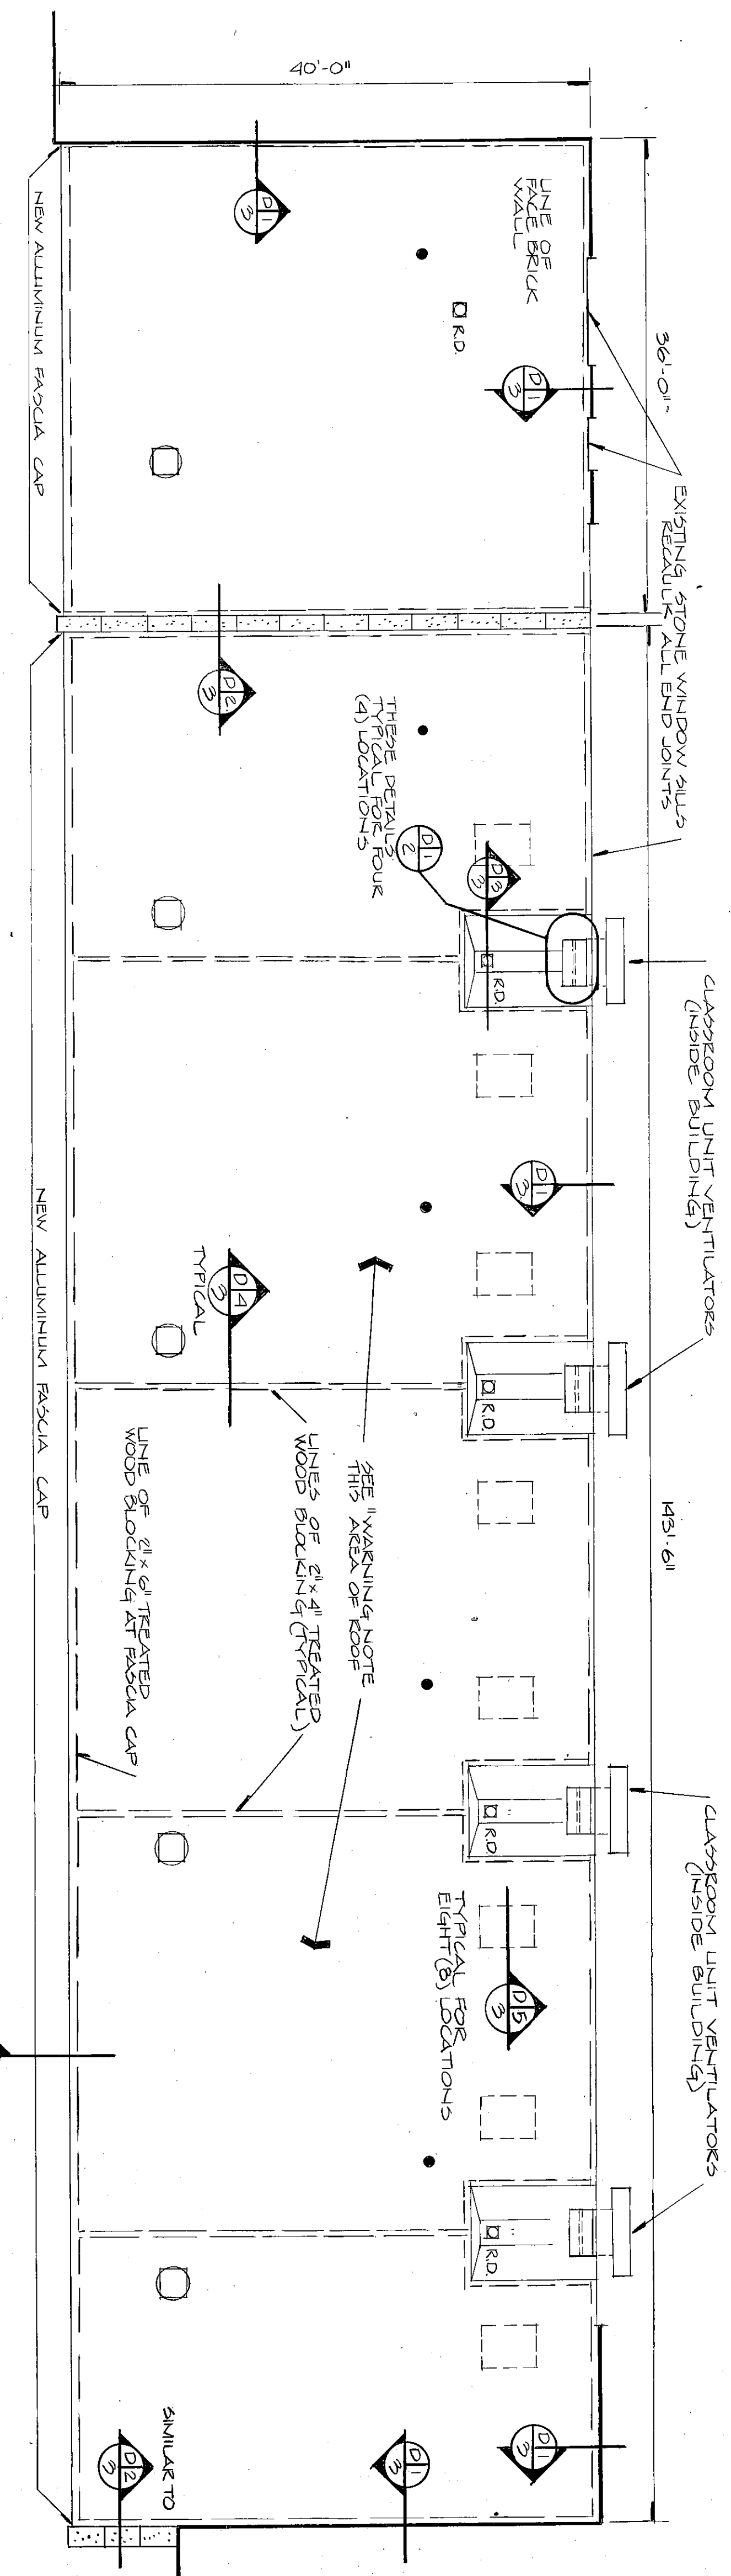

ROOF FRAMING PLAN
SCALE: 1/8\"/>

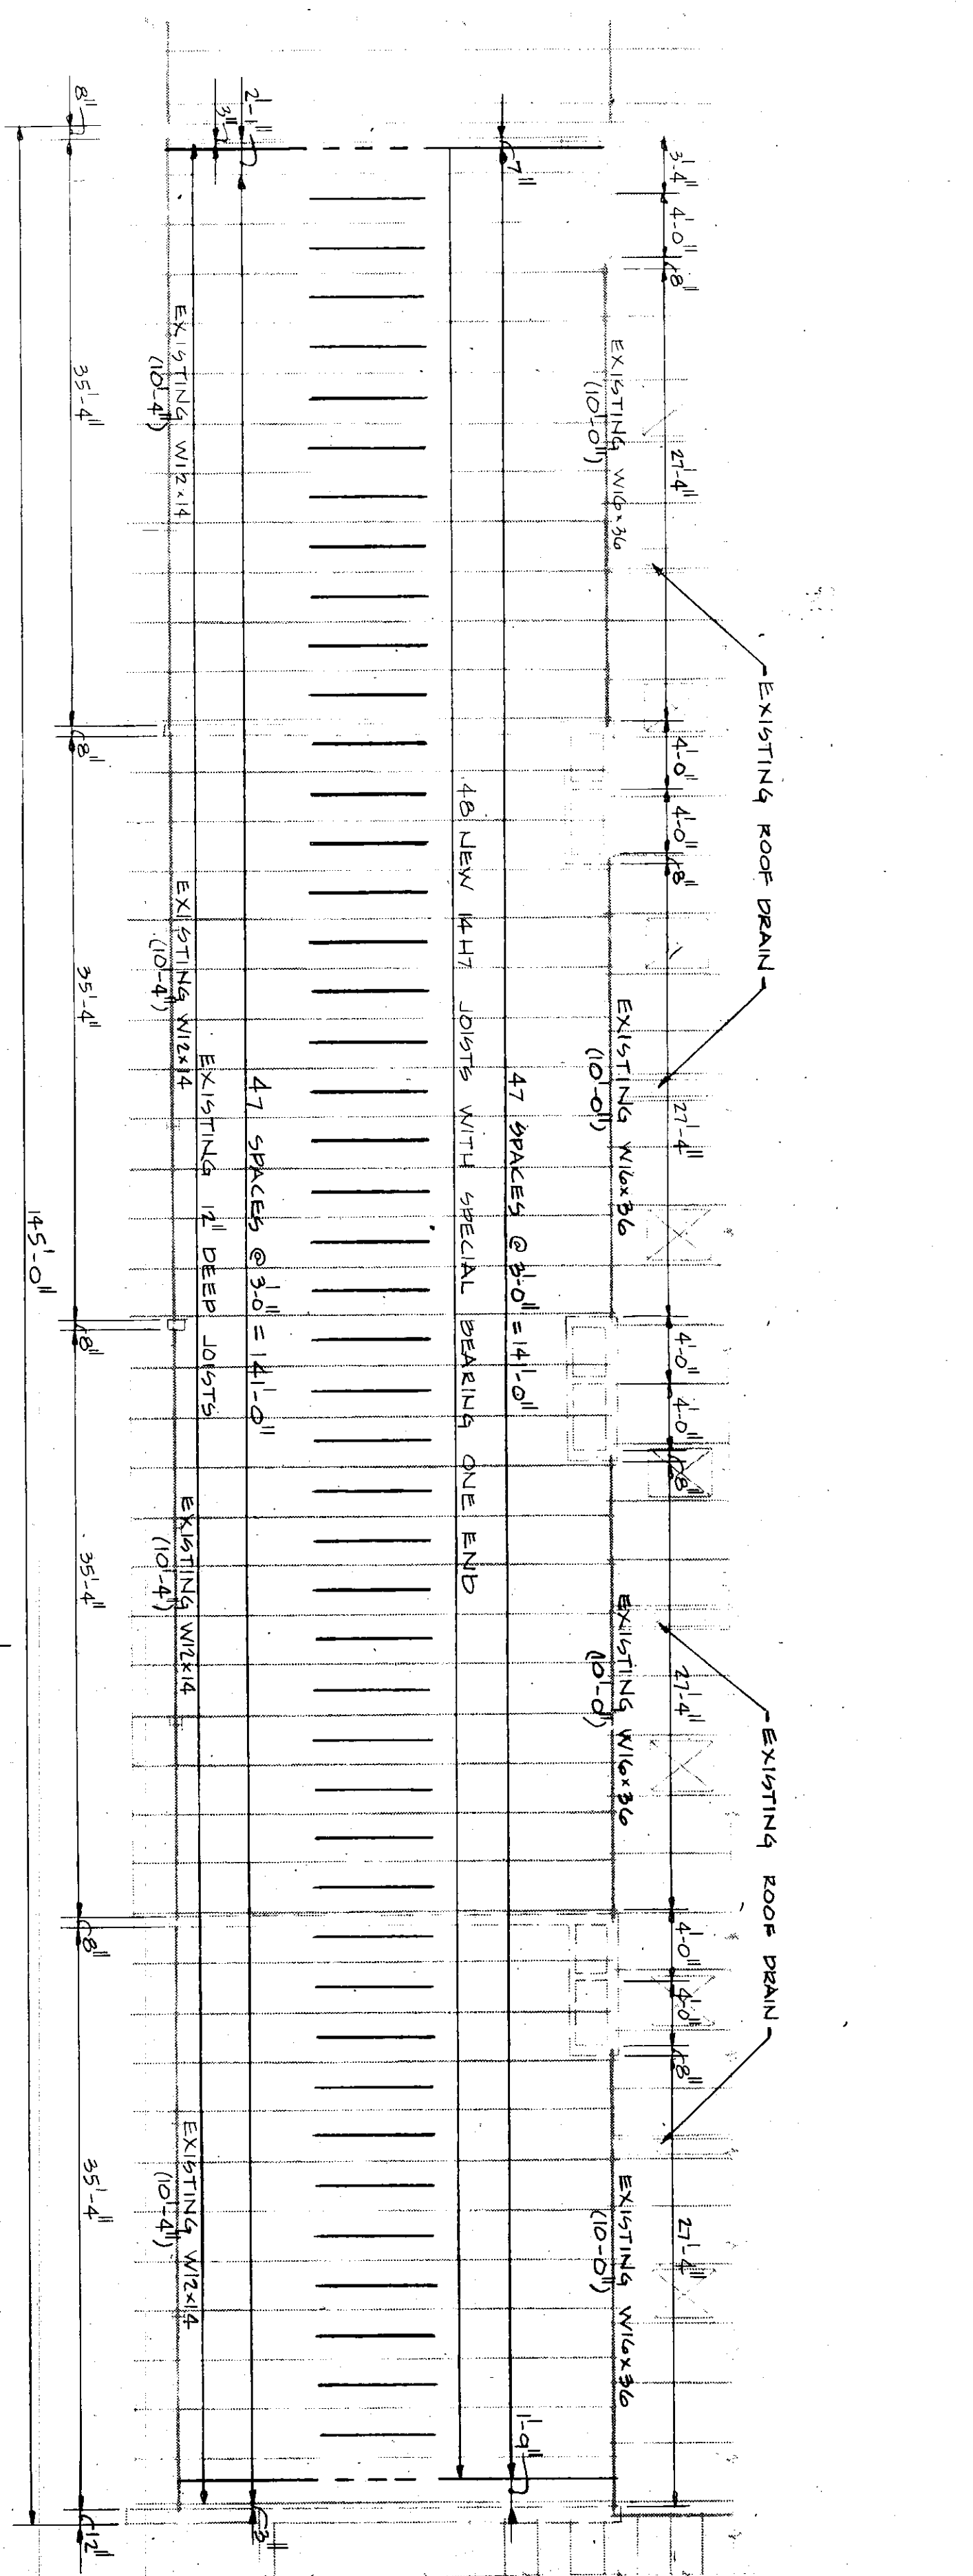

FRAMING PLAN NOTES:
1. FIELD VERIFY ALL EXISTING DIMENSIONS.
2. W/4\"/>

- ROOF SYMBOLS**
- PLUMBING VENTS
 - ROOF DRAINS
 - POWER EXHAUST FANS
 - STONE COPING

