
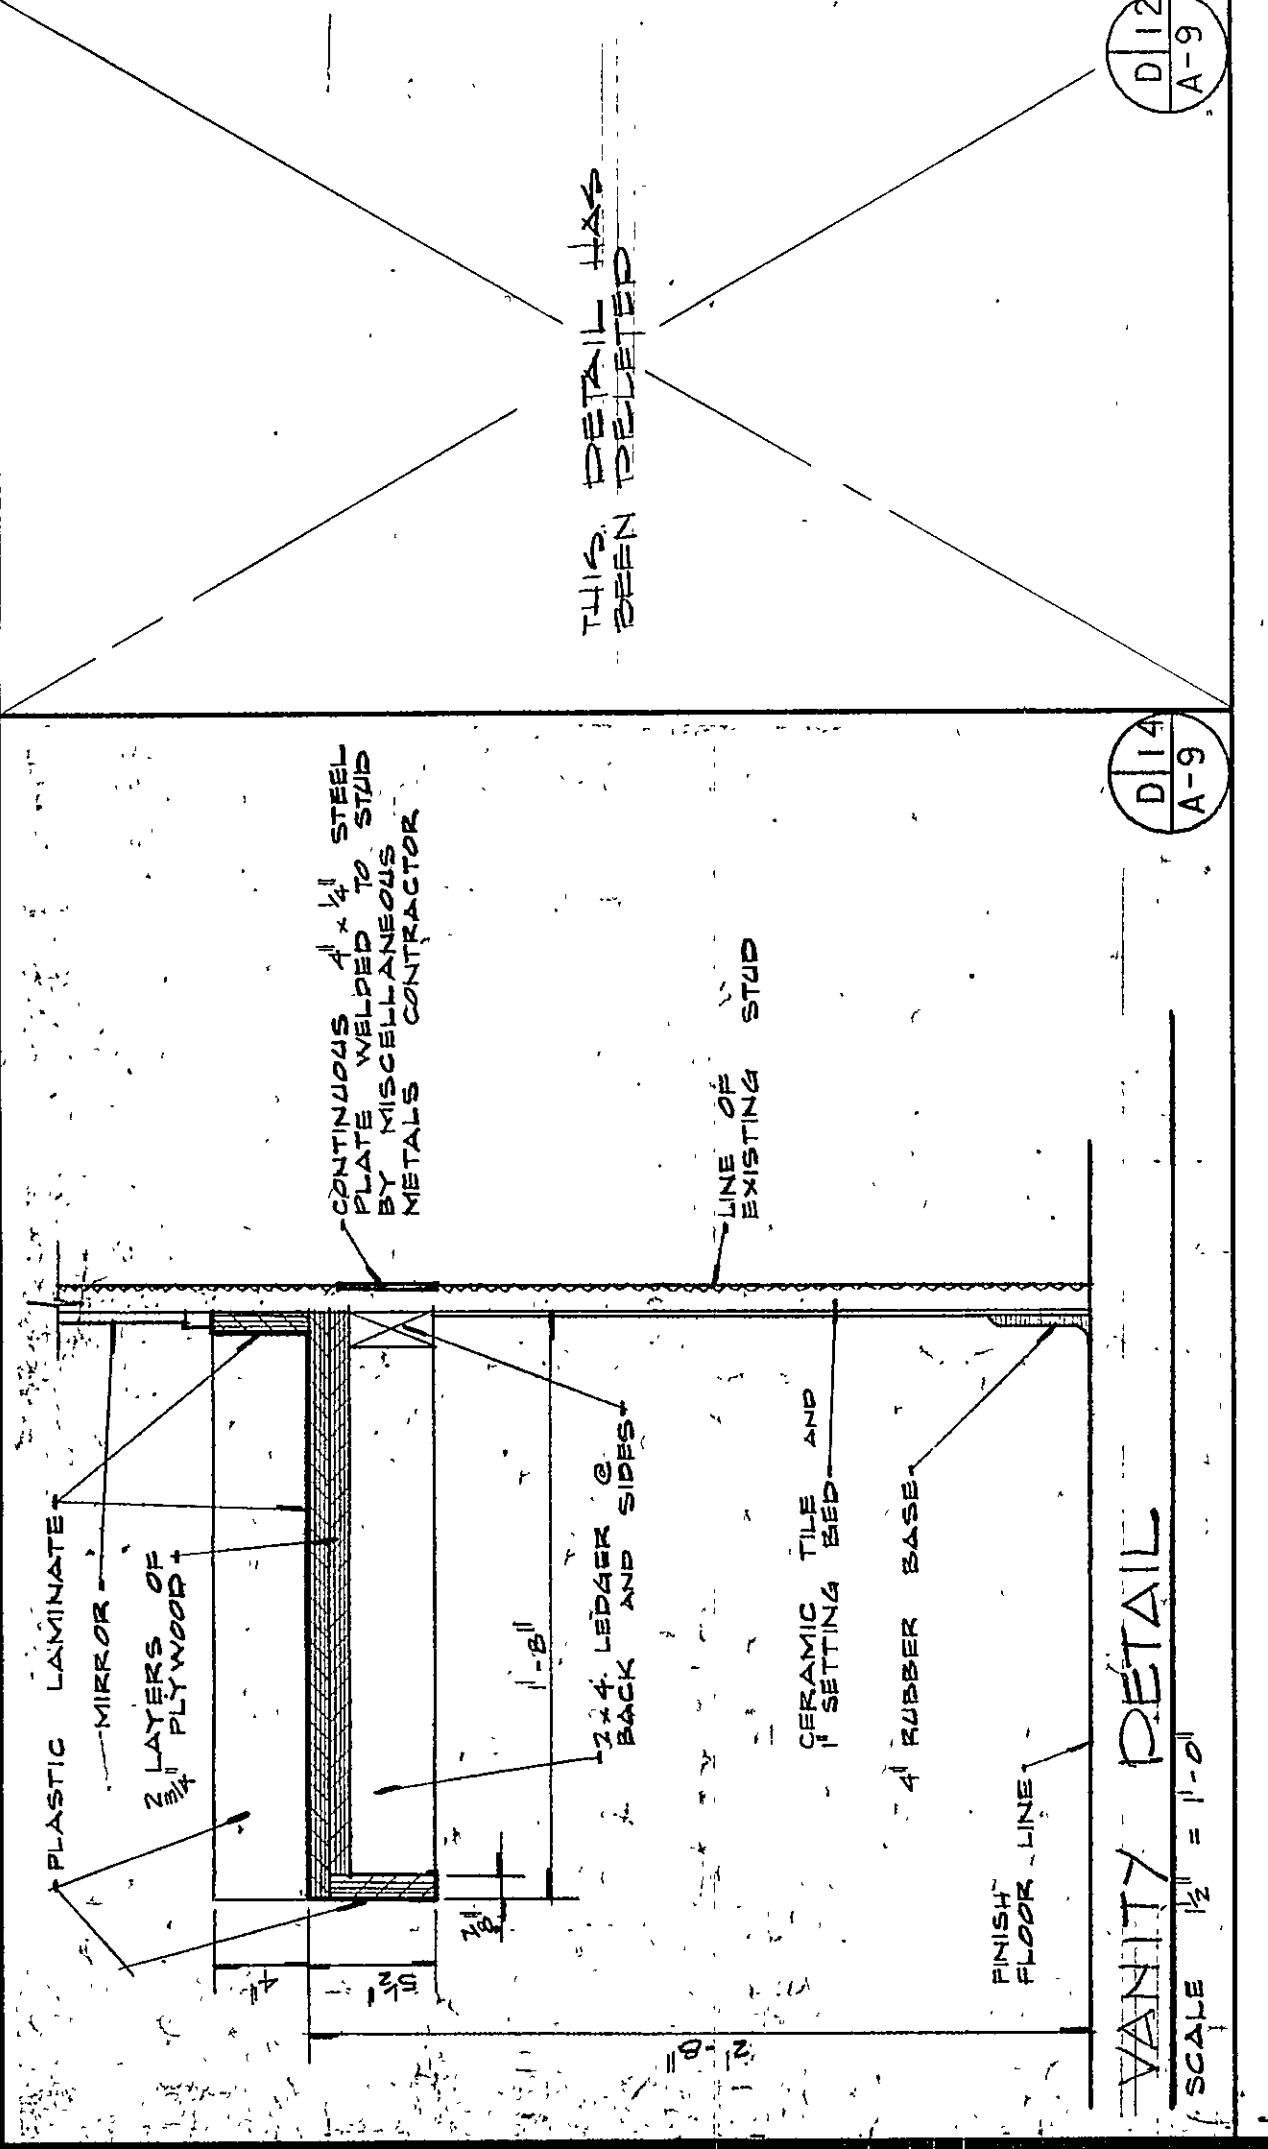
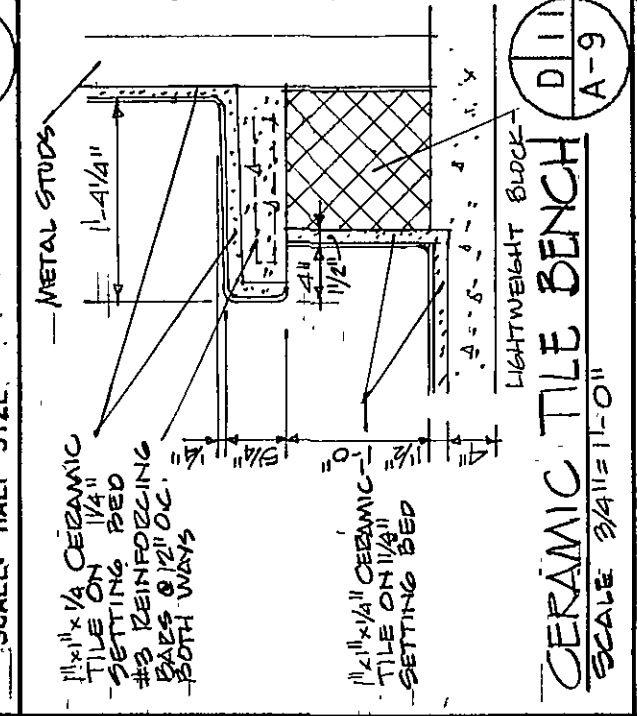
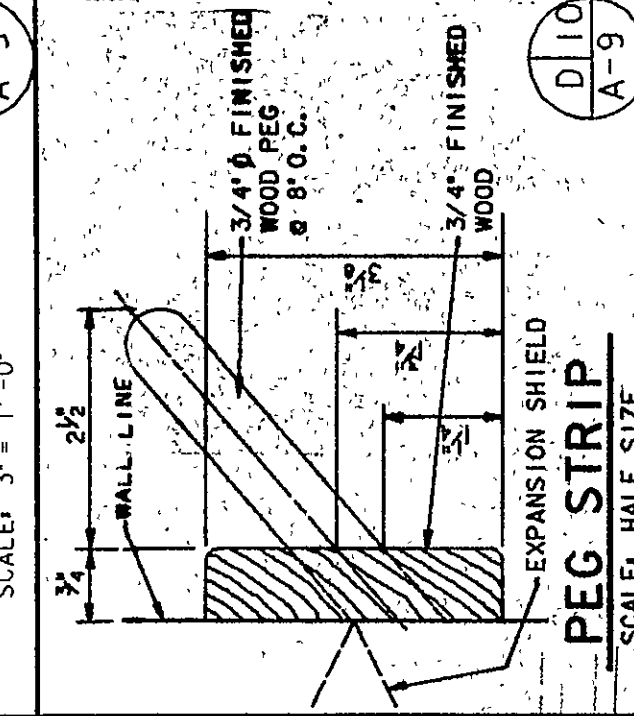
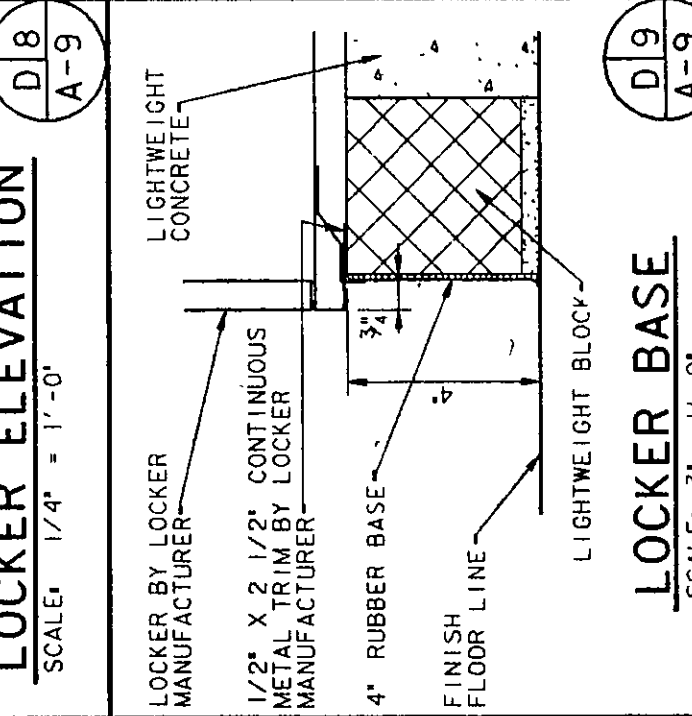
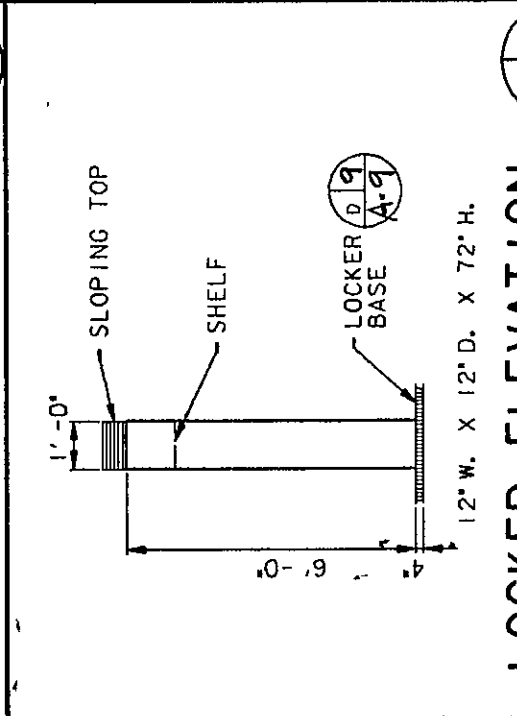


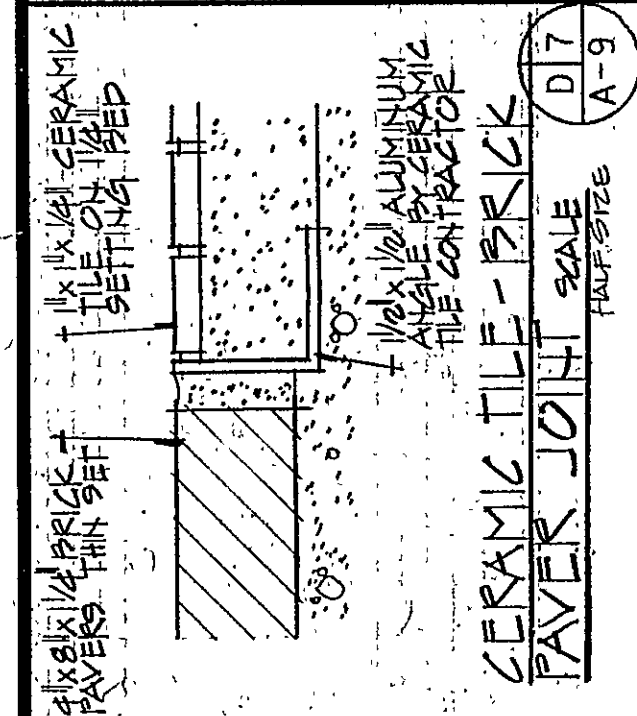

NOTE: WORKING FOR THIS PORTION OF THIS SIGN TO BE DECIDED AT A LATER DATE.

EVERETT I. BROWN COMPANY  
ARCHITECTS  
AND  
ENGINEERS  
COORDINATORS

PROJECT SIGN  
SCALE: 3/4" = 1'-0"

NOTE: SIGN TO BE VERIFIED WITH OWNER.

