



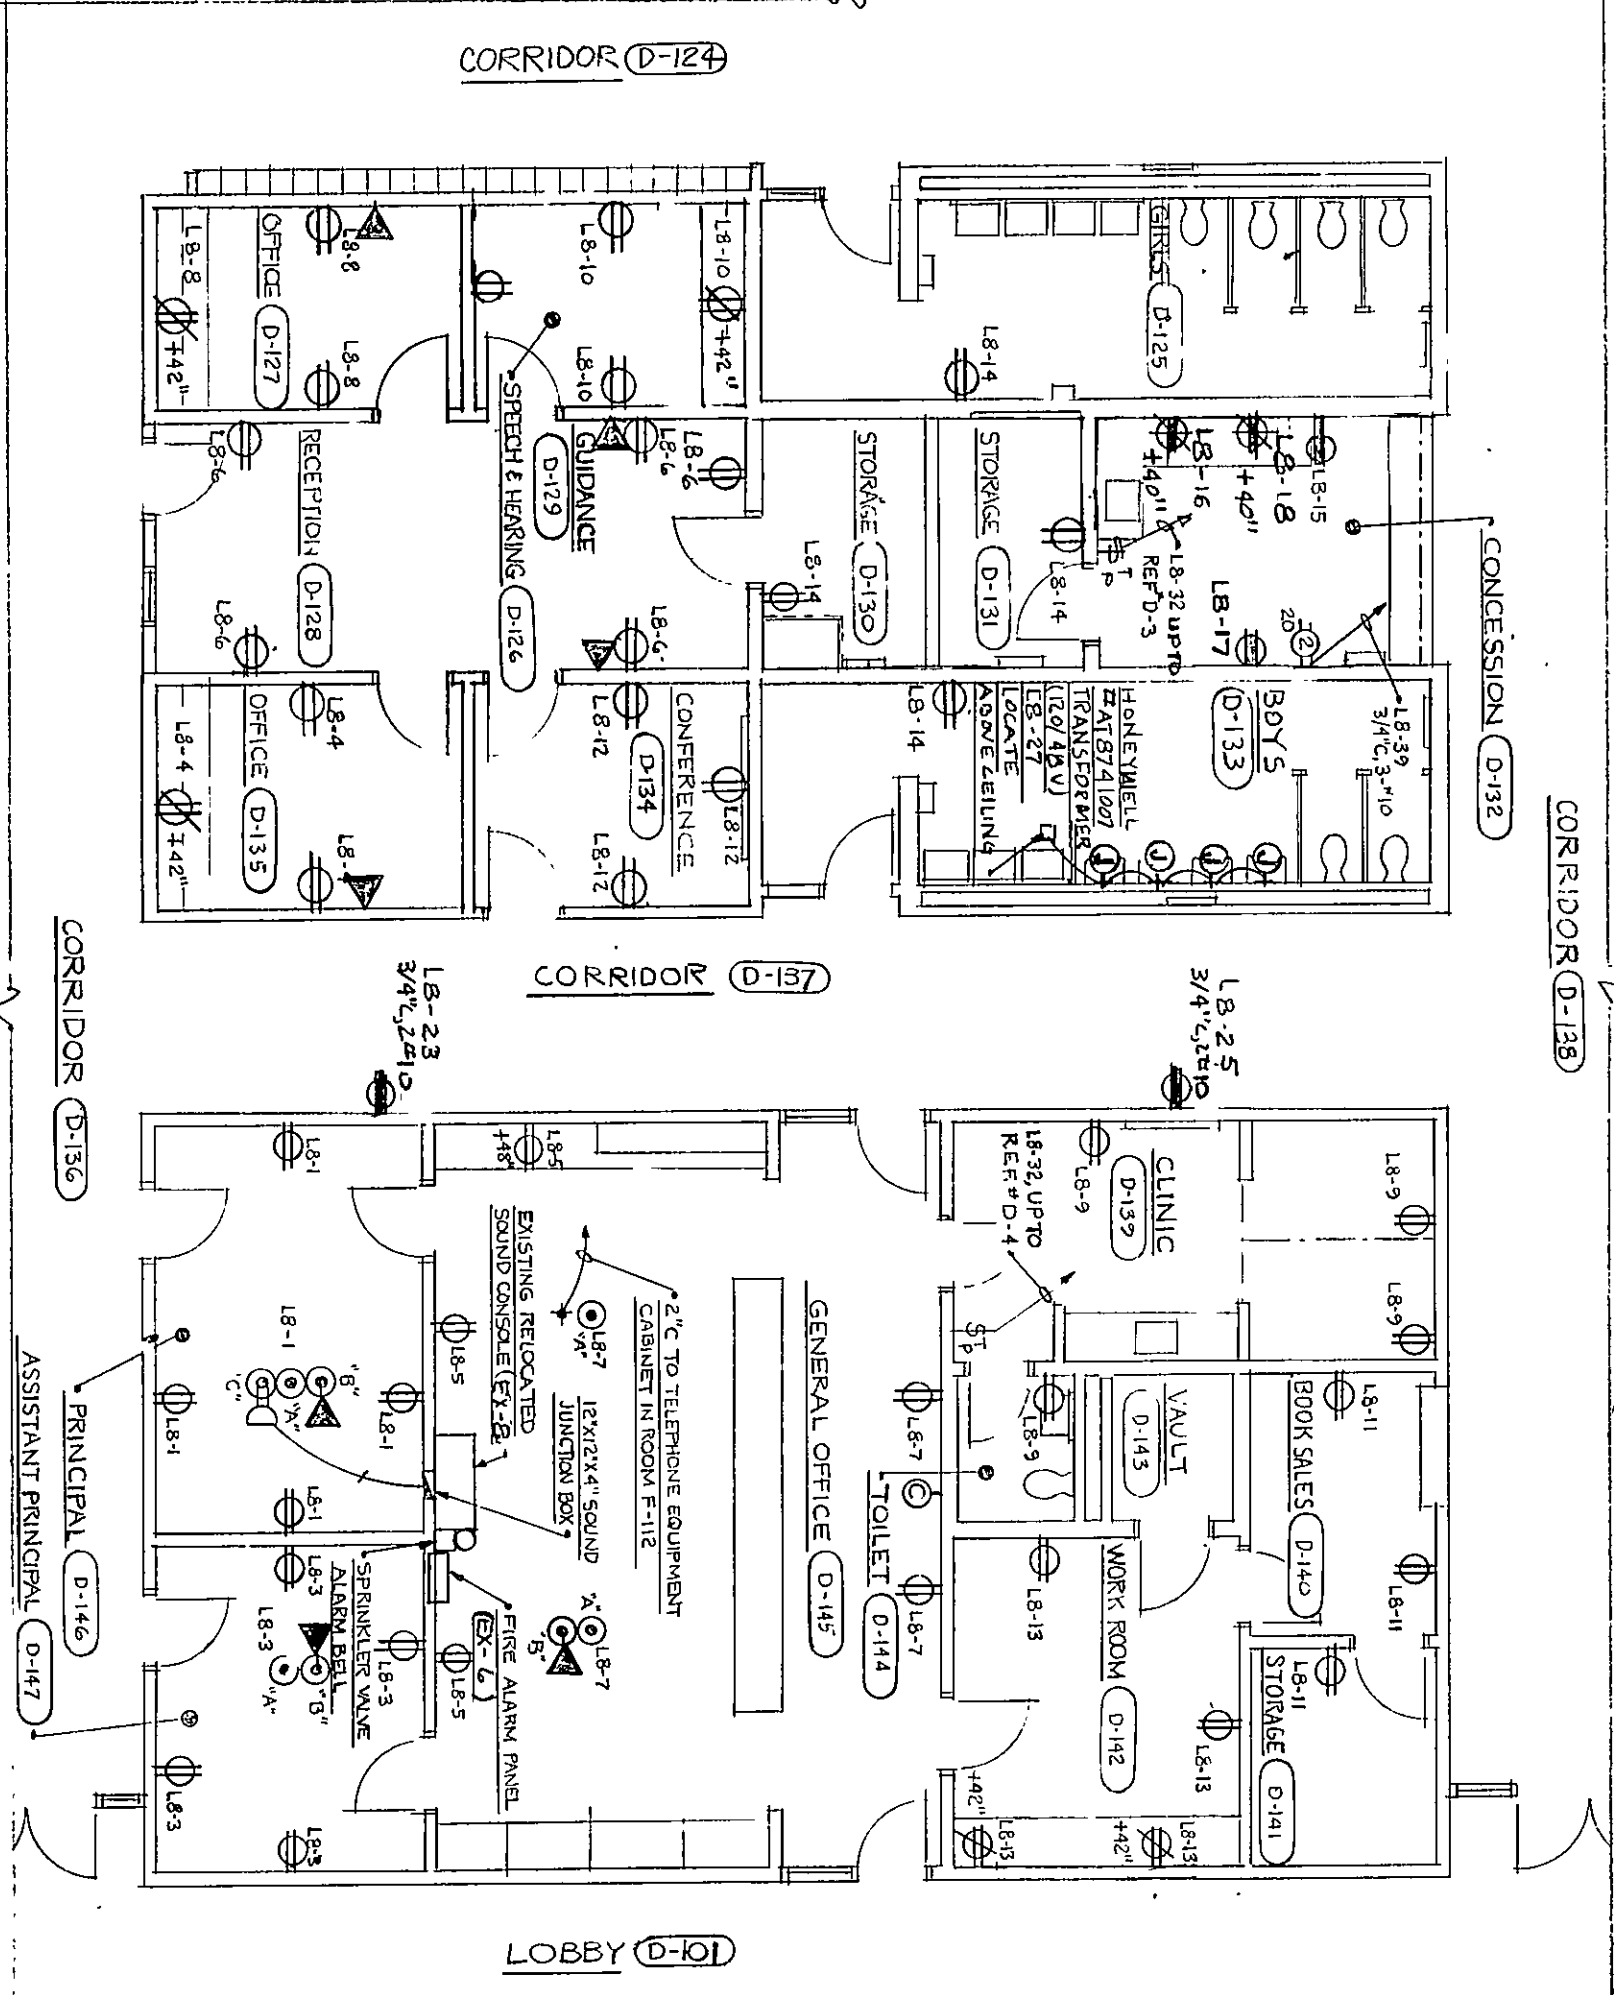

- PLAN NOTES

**AUXILIARY PLAN A**  
SCALE: 1/8" = 1'-0"

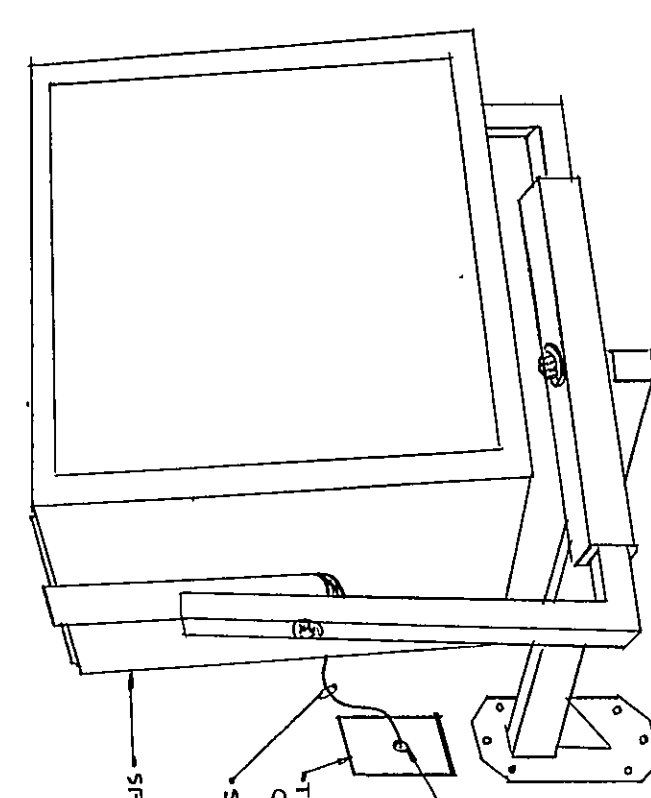

SCALE: 1/8"=1'-0"

